



Type CW-01B
Elevation


SEC
C

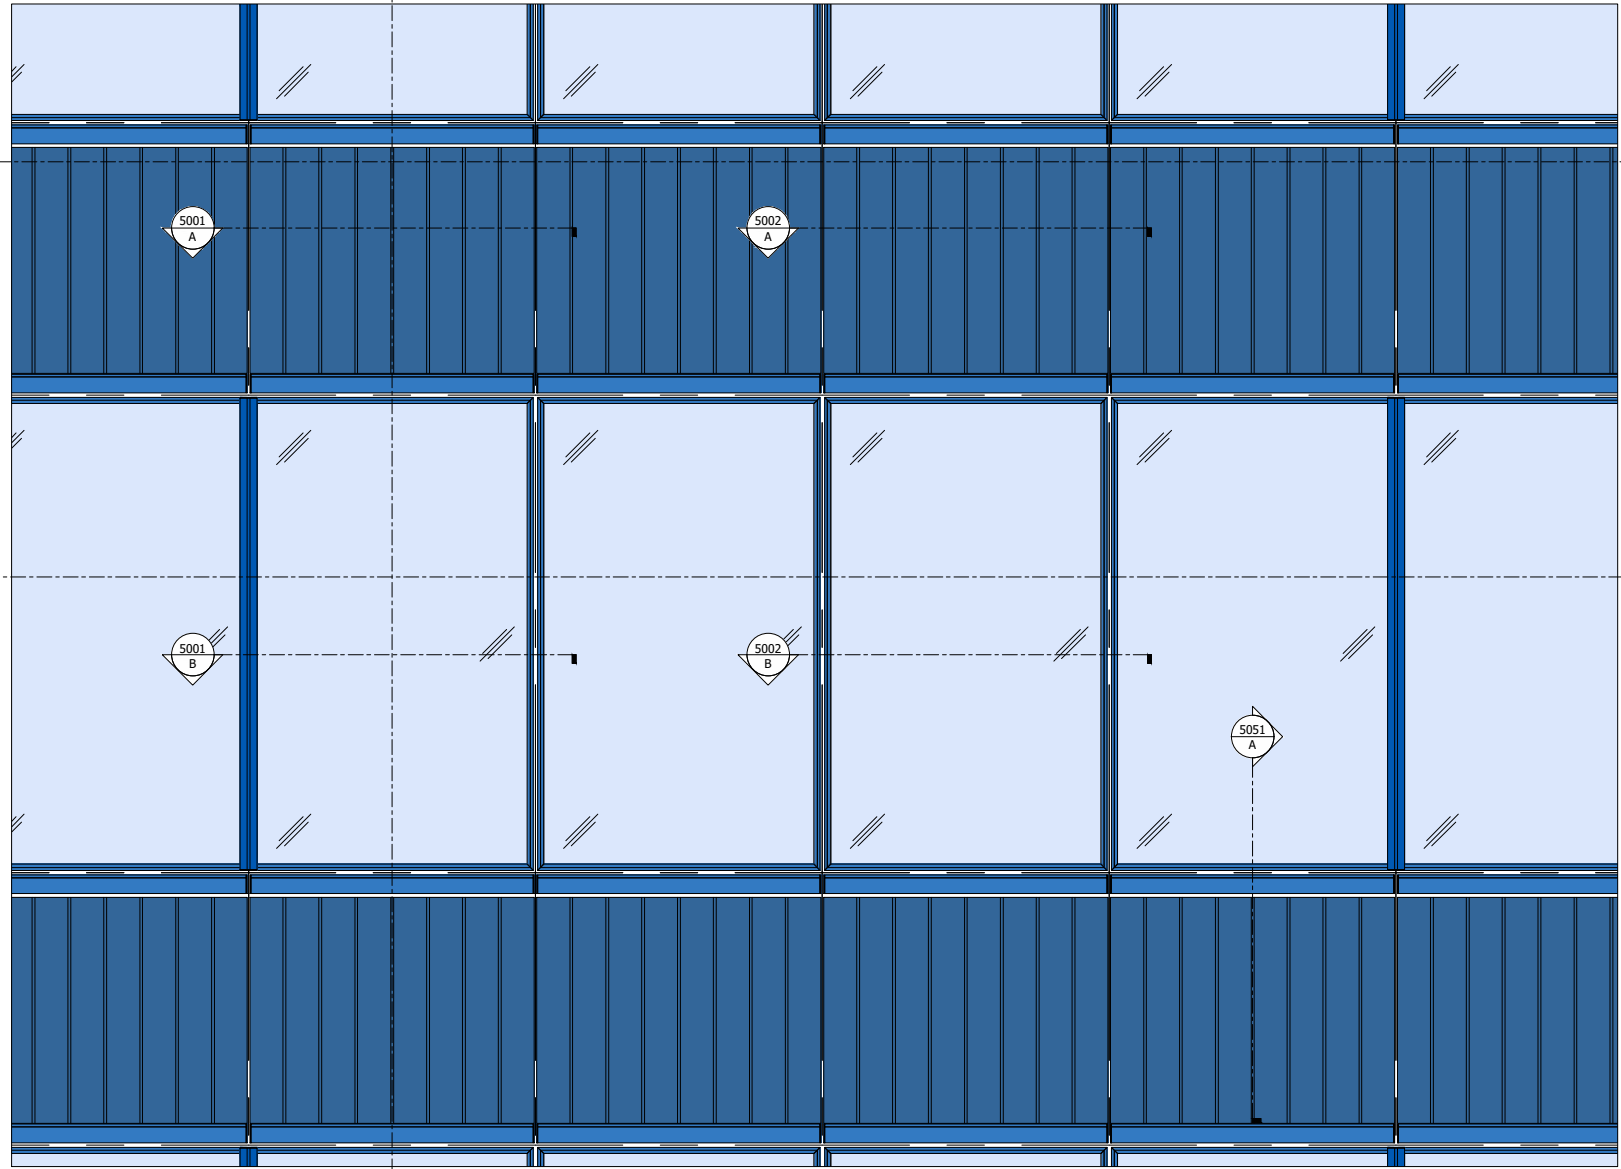


C
Opening
Vertical Section

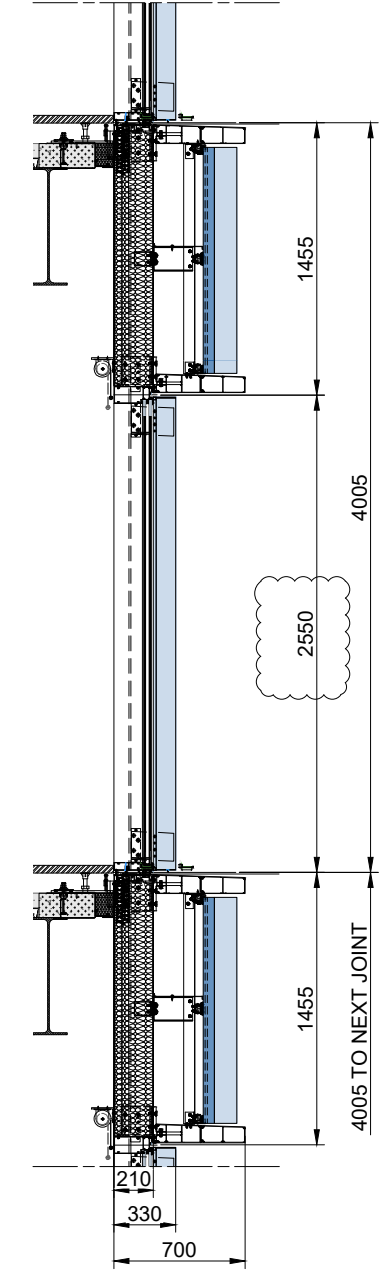


A
Spandrel level
Typical Horizontal Section

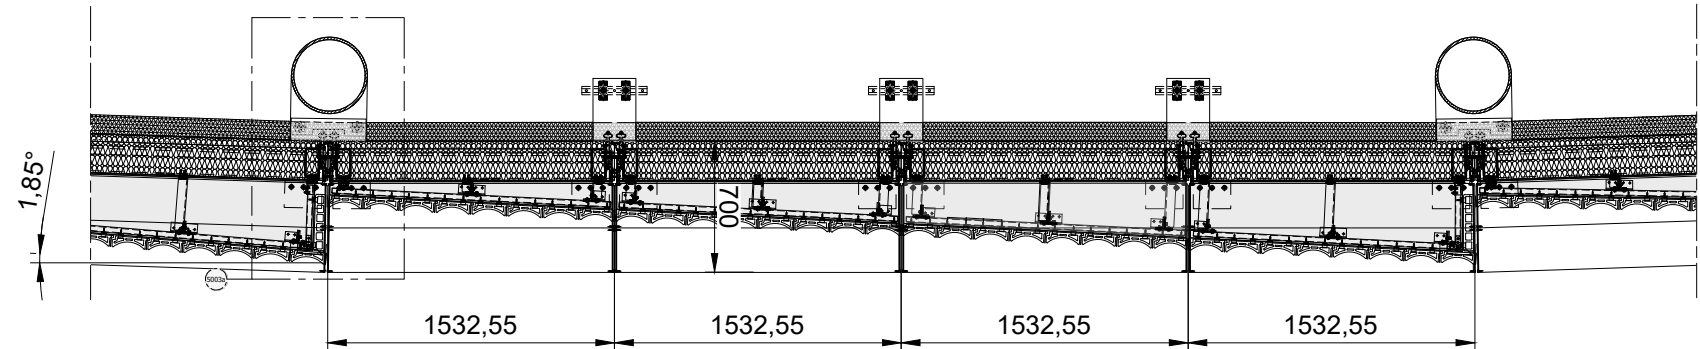

B
Openings level
Typical Horizontal Section

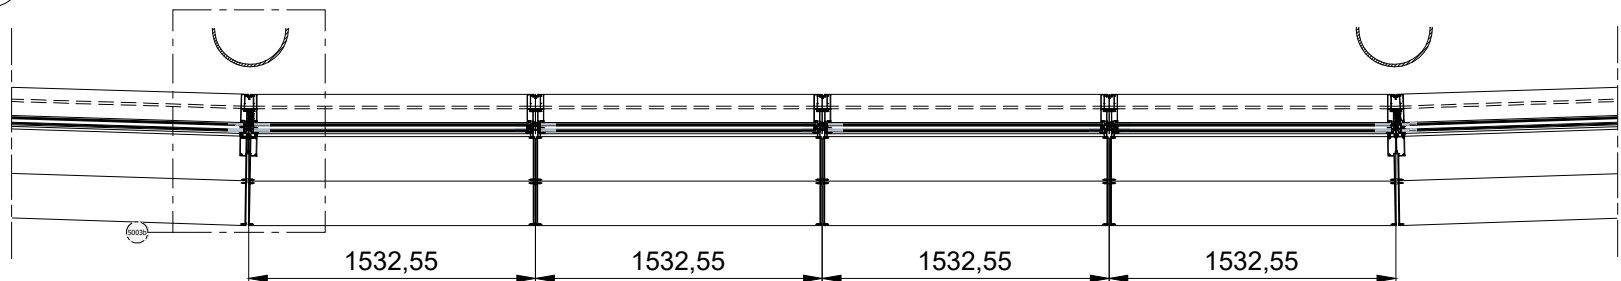

TYPICAL SYSTEM ELEVATION

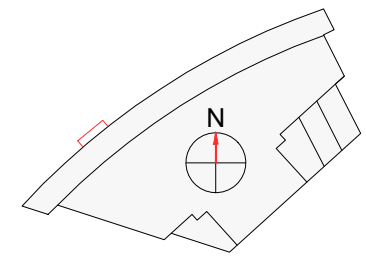

Project : KX-S3	Checked by	Description	Issue : MT
Architect : Bennetts associates	F.FRANI	See dots	Job : 200050
Client : BAM	F.FRANI	General Revision	Issued for : Construction proposal
Package : Curtain Wall	F.ZANELLA	See dots	Scale : 1:40 @A3
Mail to :	M.JUGOLINI	See dots	Draw : KXC-S3-001-Y-FCI-Z1-3010XX
	M.JUGOLINI	See dots	Rev : 04
	O.SCREPIS	See dots	
	O.SCREPIS	See dots	