

NOTES

1. All dimensions are to be checked on site before the commencement of works. Any discrepancies are to be reported to the Architect & Engineer for verification. Figured dimensions only are to be taken from this drawing.
2. This drawing is to be read in conjunction with all relevant engineers' and service engineers' drawings and specifications. This drawing is copyright.

P03	SUITABLE FOR INFORMATION					
S2	AB	03/11/21	MH	03/11/21	MH	03/11/21
P02	SUITABLE FOR INFORMATION					
S2	IF	22/05/20	MH	22/05/20	MH	22/05/20
P01	SUITABLE FOR INFORMATION					
S2	JT	07/05/20	AB	07/05/20	MH	07/05/20

REV	REVISION NOTES/COMMENTS					
STA.	DRAWN BY	DATE	CHECKED BY	DATE	APPROVED BY	DATE

Hydrock

5-7 Tanner Street
London
SE1 3LE

t: +44(0)203 846 8456
e: london@hydrock.com

CLIENT

Birbeck

PROJECT


Birkbeck, Gordon Square

TITLE


Mechanical Services
Calorifier Plantroom
First Floor

-


HYDROCK PROJECT NO. C-14299		SCALE @ A1 1:50	
STATUS DESCRIPTION SUITABLE FOR INFORMATION			STATUS S2
DRAWING NO. 14299-HYD-XX-01-DR-M-M-8411			REVISION P03

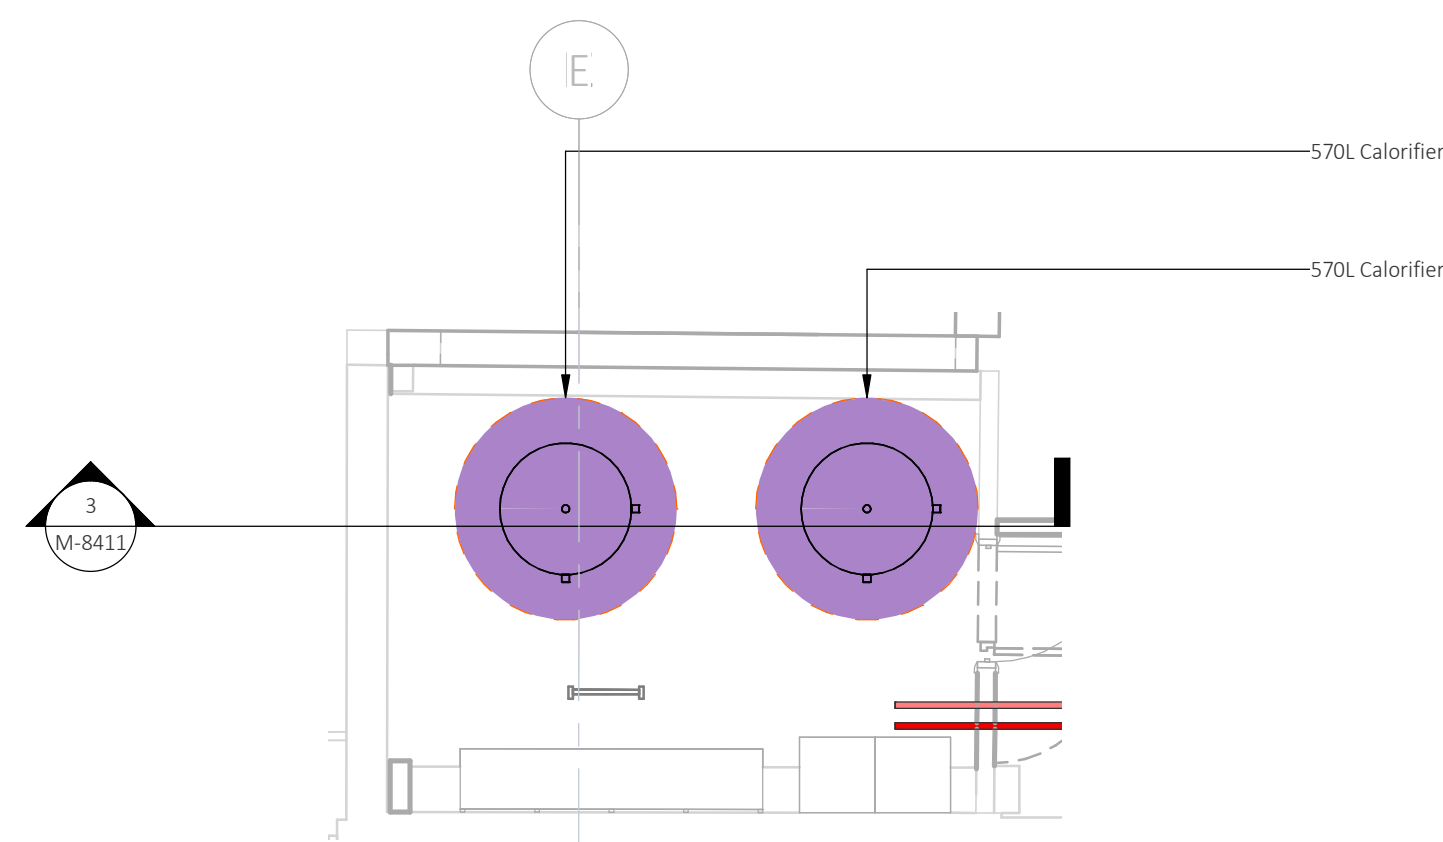

1 Level 01 Mezz- Calorifier plant room
1 : 50

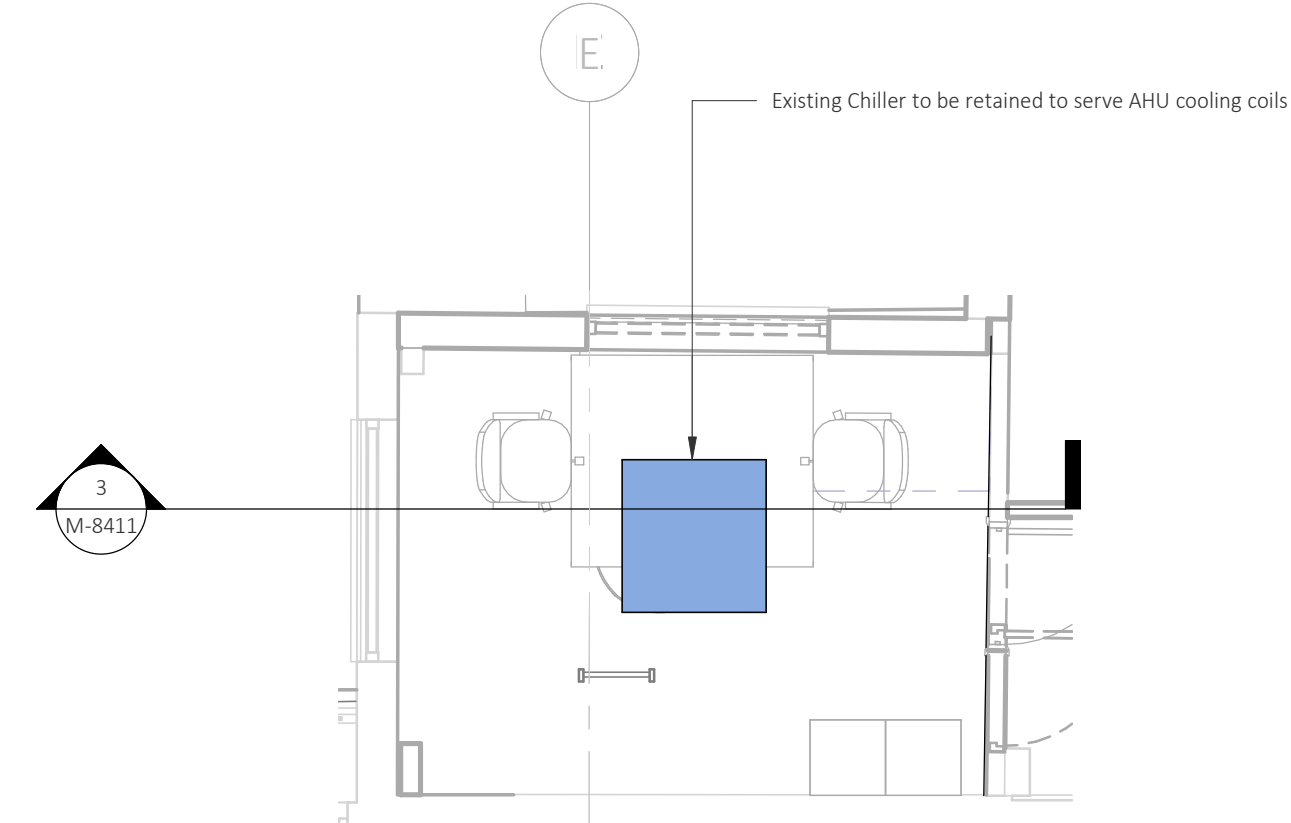

② Level 01 -Existing Plant Room
1 : 50

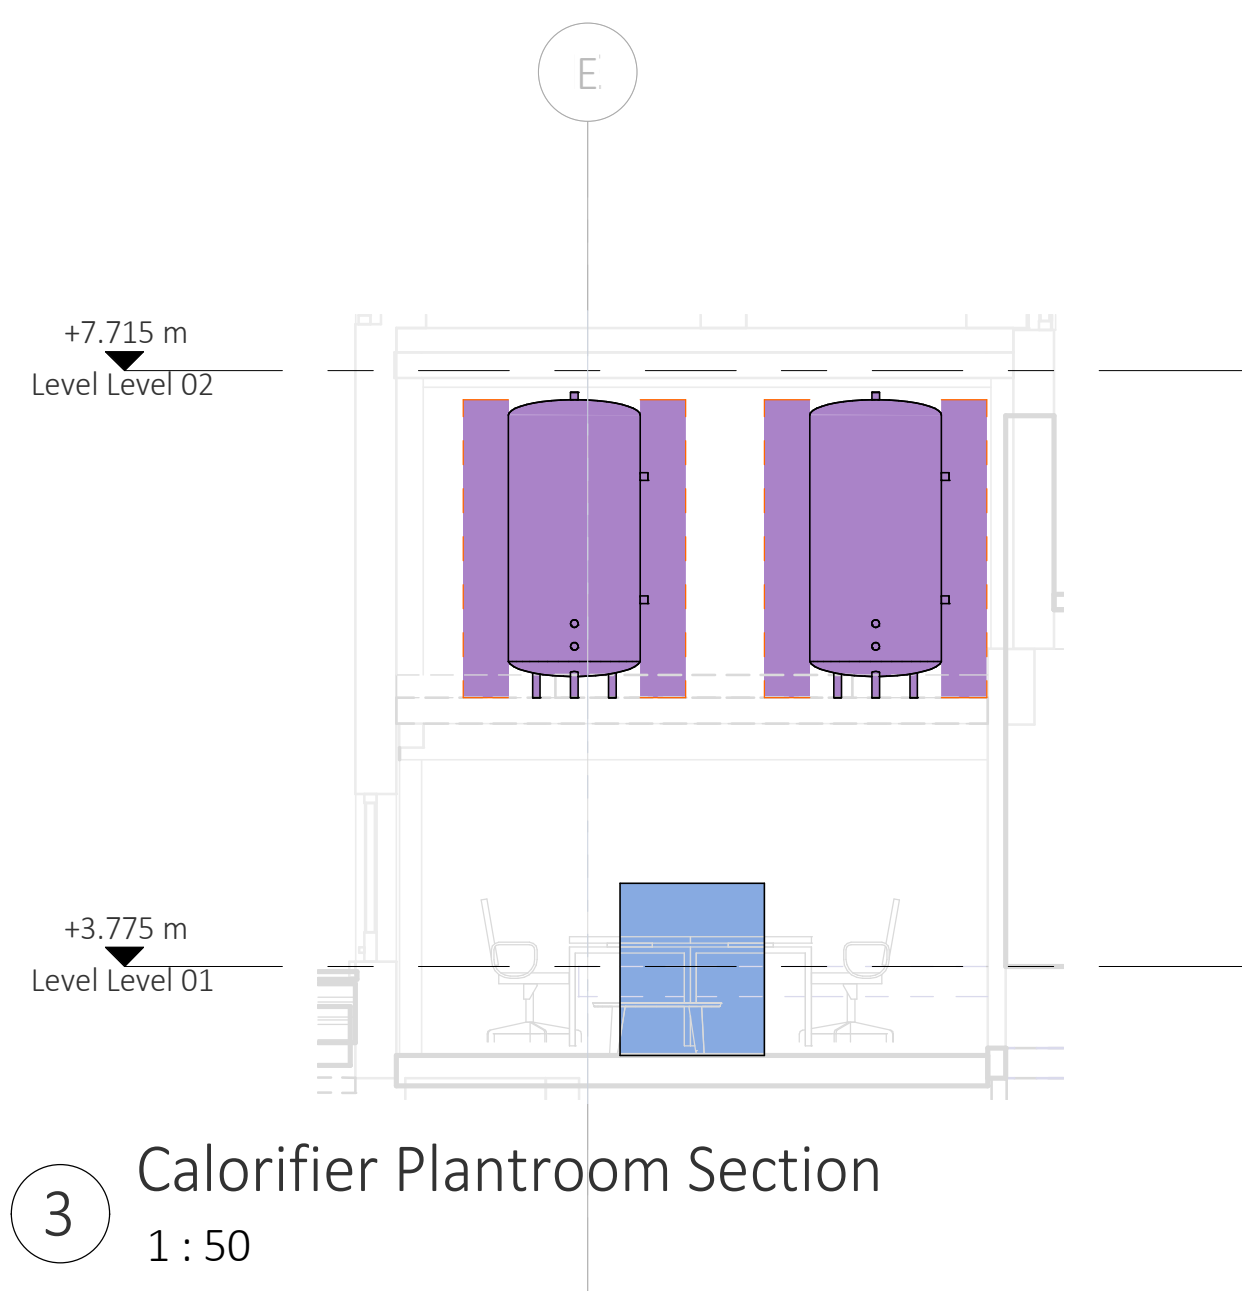

3 Calorifier Plantroom Section
1 : 50