


KEY PLAN

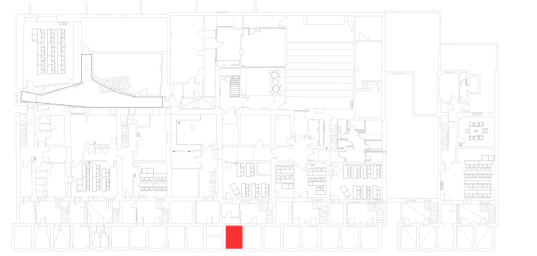


NOTES


1. All dimensions are to be checked on site before the commencement of works. Any discrepancies are to be reported to the Architect & Engineer for verification. Figured dimensions only are to be taken from this drawing.
2. This drawing is to be read in conjunction with all relevant engineers' and service engineers' drawings and specifications. This drawing is copyright.

- Refrigerant Pipe Tray
- OU - VRV Outdoor Unit

REVISIONS

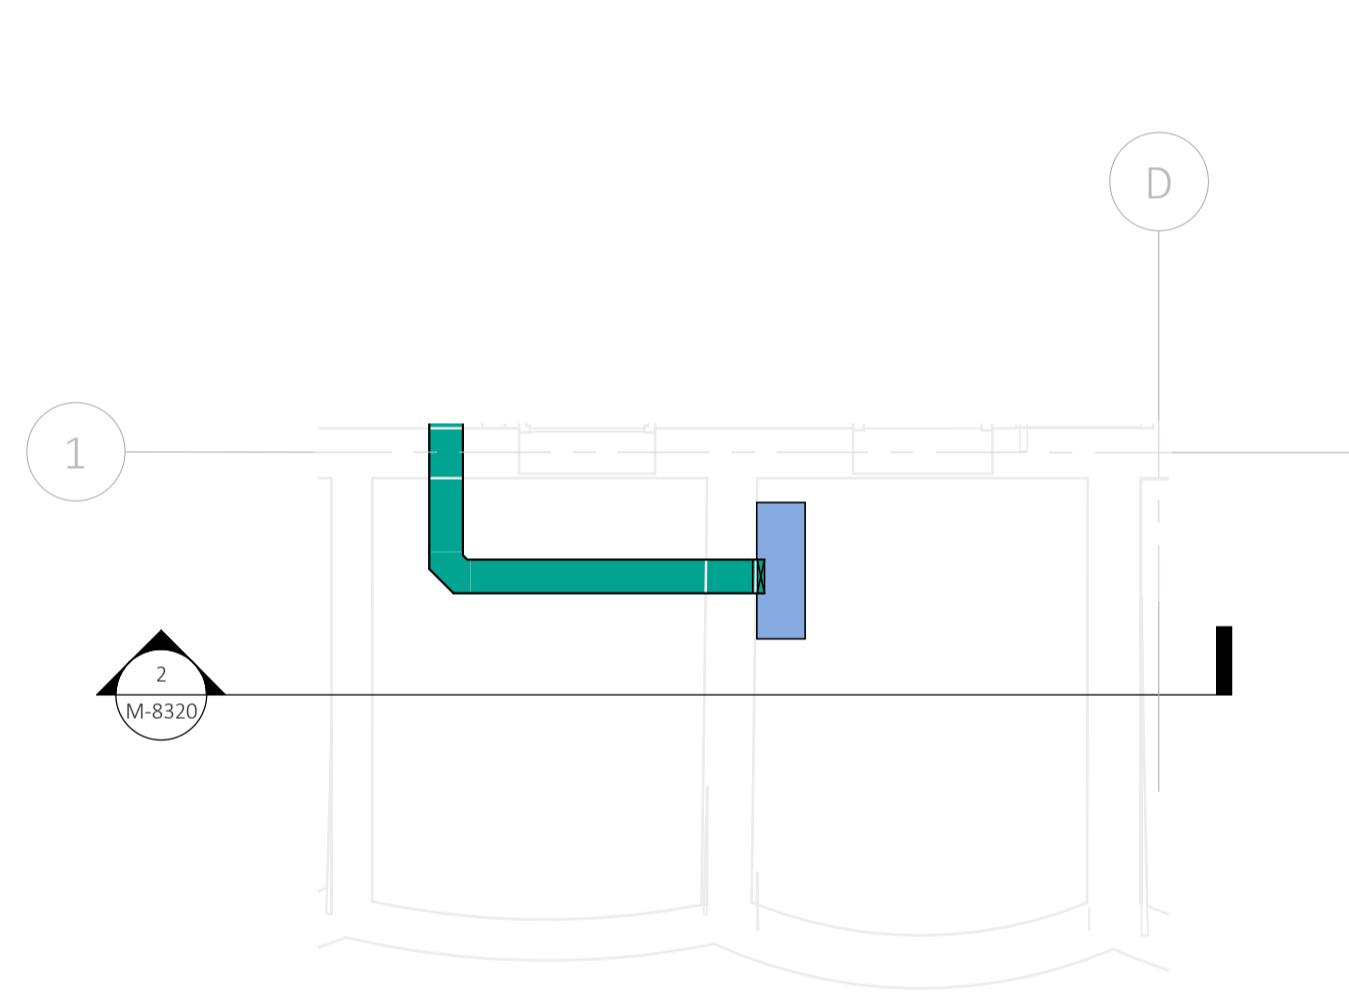

1 Level B01 - Typical Vault Cooling Plantroom
1:50

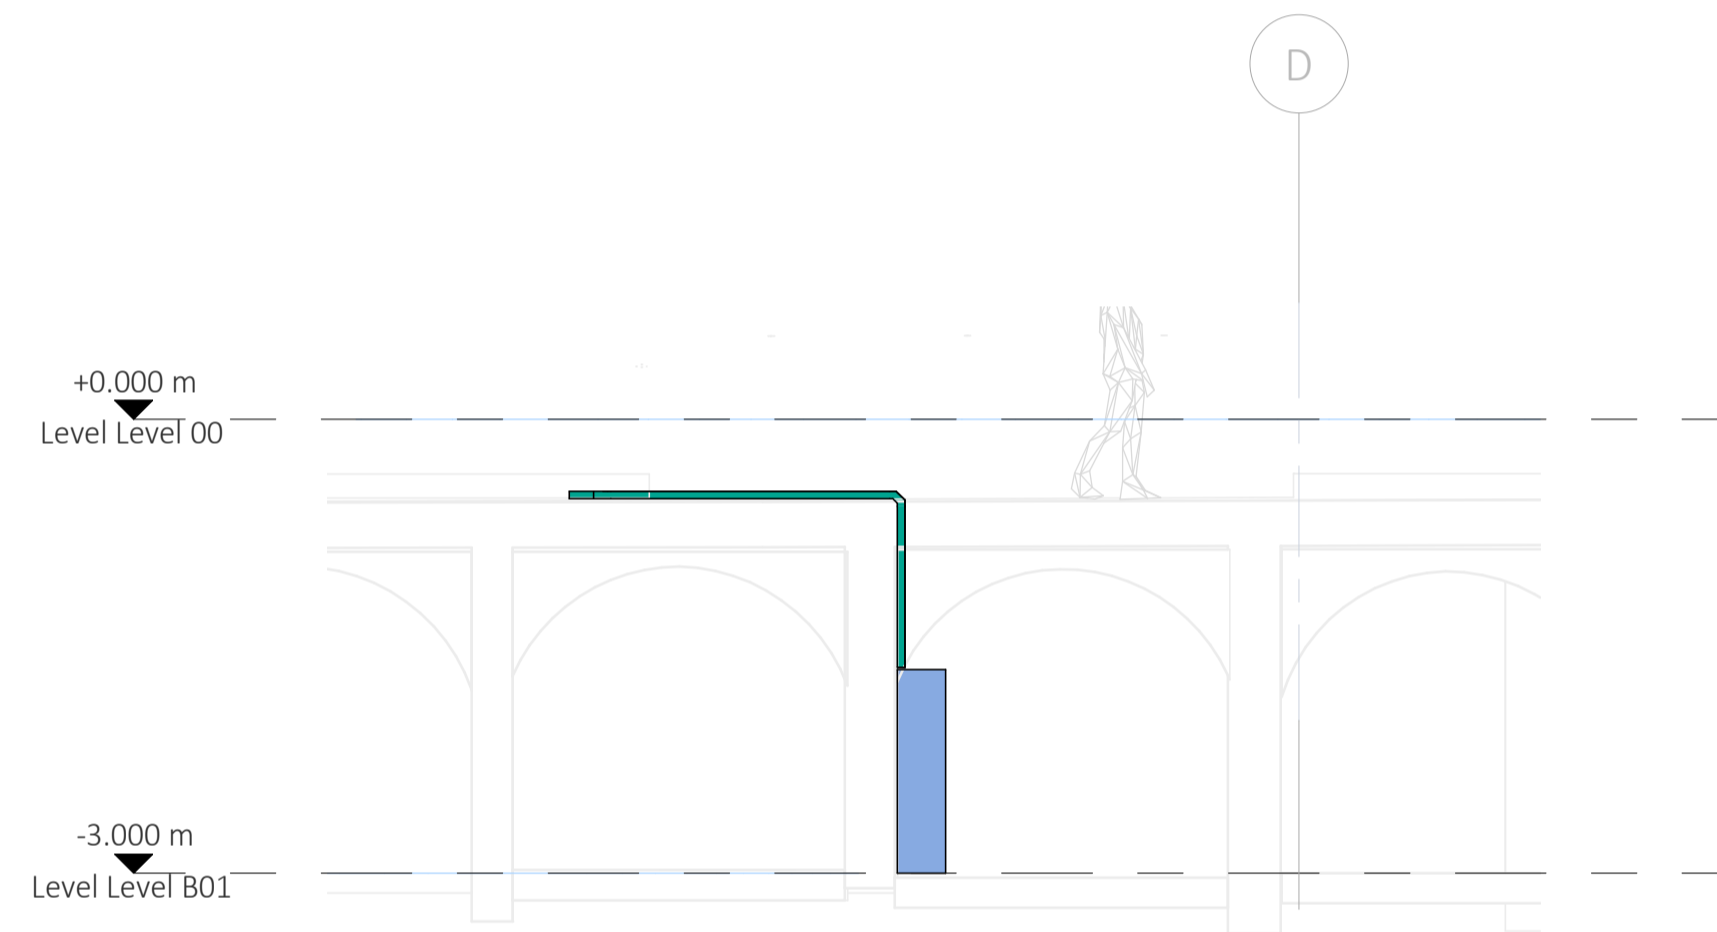

2 Typical Vault Cooling Plantroom Section
1:50

P02 SUITABLE FOR INFORMATION

S2	IF	22/05/20	IMH	22/05/20	IMH	22/05/20
----	----	----------	-----	----------	-----	----------

P01 SUITABLE FOR INFORMATION

S2	JT	07/05/20	AB	07/05/20	IMH	07/05/20
----	----	----------	----	----------	-----	----------

REV REVISION NOTES/COMMENTS

STA.	DRAWN BY	DATE	CHECKED BY	DATE	APPROVED BY	DATE
------	----------	------	------------	------	-------------	------

Hydrock 5-7 Tanner Street
London
SE1 3LE
t: +44(0)203 846 8456
e: london@hydrock.com

CLIENT
Birkbeck

PROJECT
Birkbeck, Gordon Square

TITLE
Mechanical Services
Typical Vault Cooling Plantroom Drawing
Basement
-

HYDROCK PROJECT NO. C-14299	SCALE @ A1 1:50
--------------------------------	--------------------

STATUS DESCRIPTION SUITABLE FOR INFORMATION	STATUS S2
--	--------------

DRAWING NO. 14299-HYD-XX-B1-DR-M-8320	REVISION P02
--	-----------------