

- NOTES
1. All dimensions are to be checked on site before the commencement of works. Any discrepancies are to be reported to the Architect & Engineer for verification. Figured dimensions only are to be taken from this drawing.
  2. This drawing is to be read in conjunction with all relevant engineers' and service engineers' drawings and specifications. This drawing is copyright.

REVISIONS

P02	SUITABLE FOR INFORMATION					
S2	IF	22/05/20	MH	22/05/20	MH	22/05/20

P01	SUITABLE FOR INFORMATION					
S2	JT	07/05/20	AB	07/05/20	MH	07/05/20

REV	REVISION NOTES/COMMENTS					
-----	-------------------------	--	--	--	--	--

STA.	DRAWN BY	DATE	CHECKED BY	DATE	APPROVED BY	DATE
------	----------	------	------------	------	-------------	------



5-7 Tanner Street  
London  
SE1 3LE

t: +44(0)203 846 8456  
e: london@hydrock.com

CLIENT

Birkbeck

PROJECT


Birkbeck, Gordon Square

TITLE


Mechanical Services  
Boiler Plantroom Drawing  
Basement

-

HYDROCK PROJECT NO. C-14299		SCALE @ A1 As indicated	
STATUS DESCRIPTION SUITABLE FOR INFORMATION			STATUS S2
DRAWING NO. 14299-HYD-XX-B1-DR-M-8210			REVISION P02

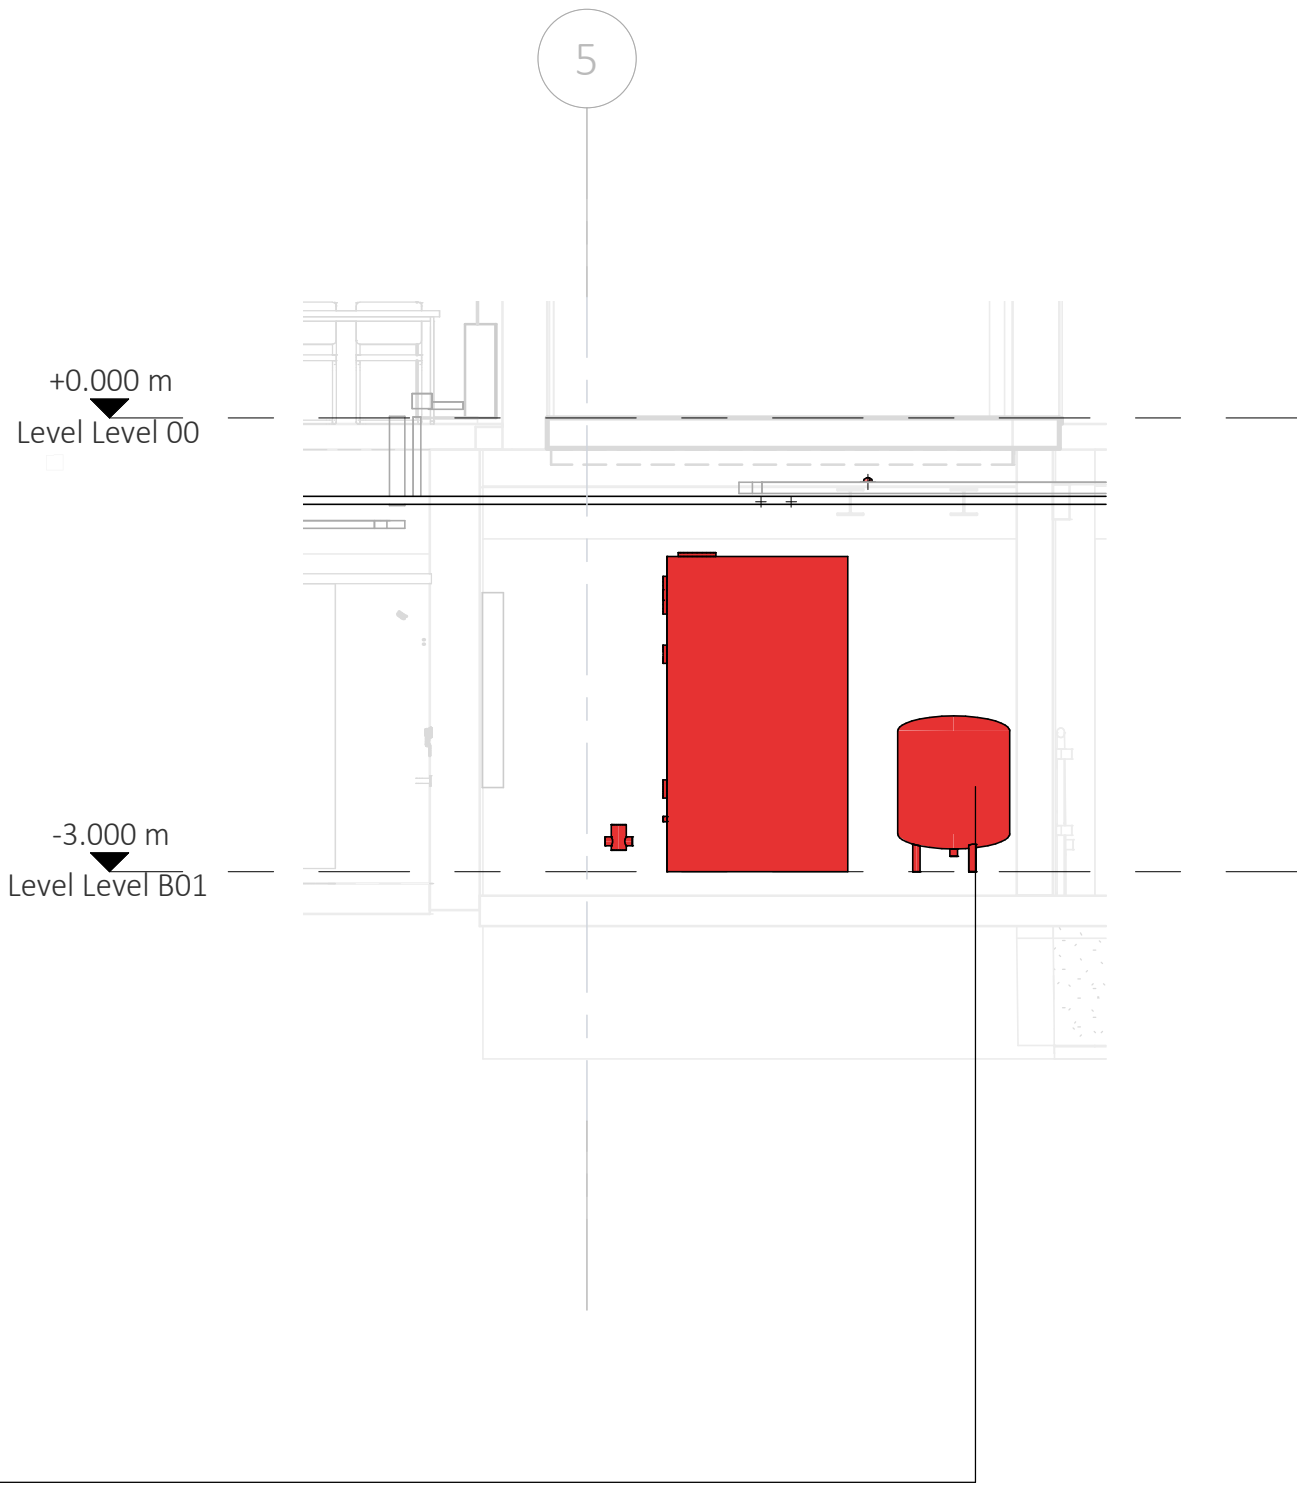

3 Boiler Plantroom Section  
1 : 50

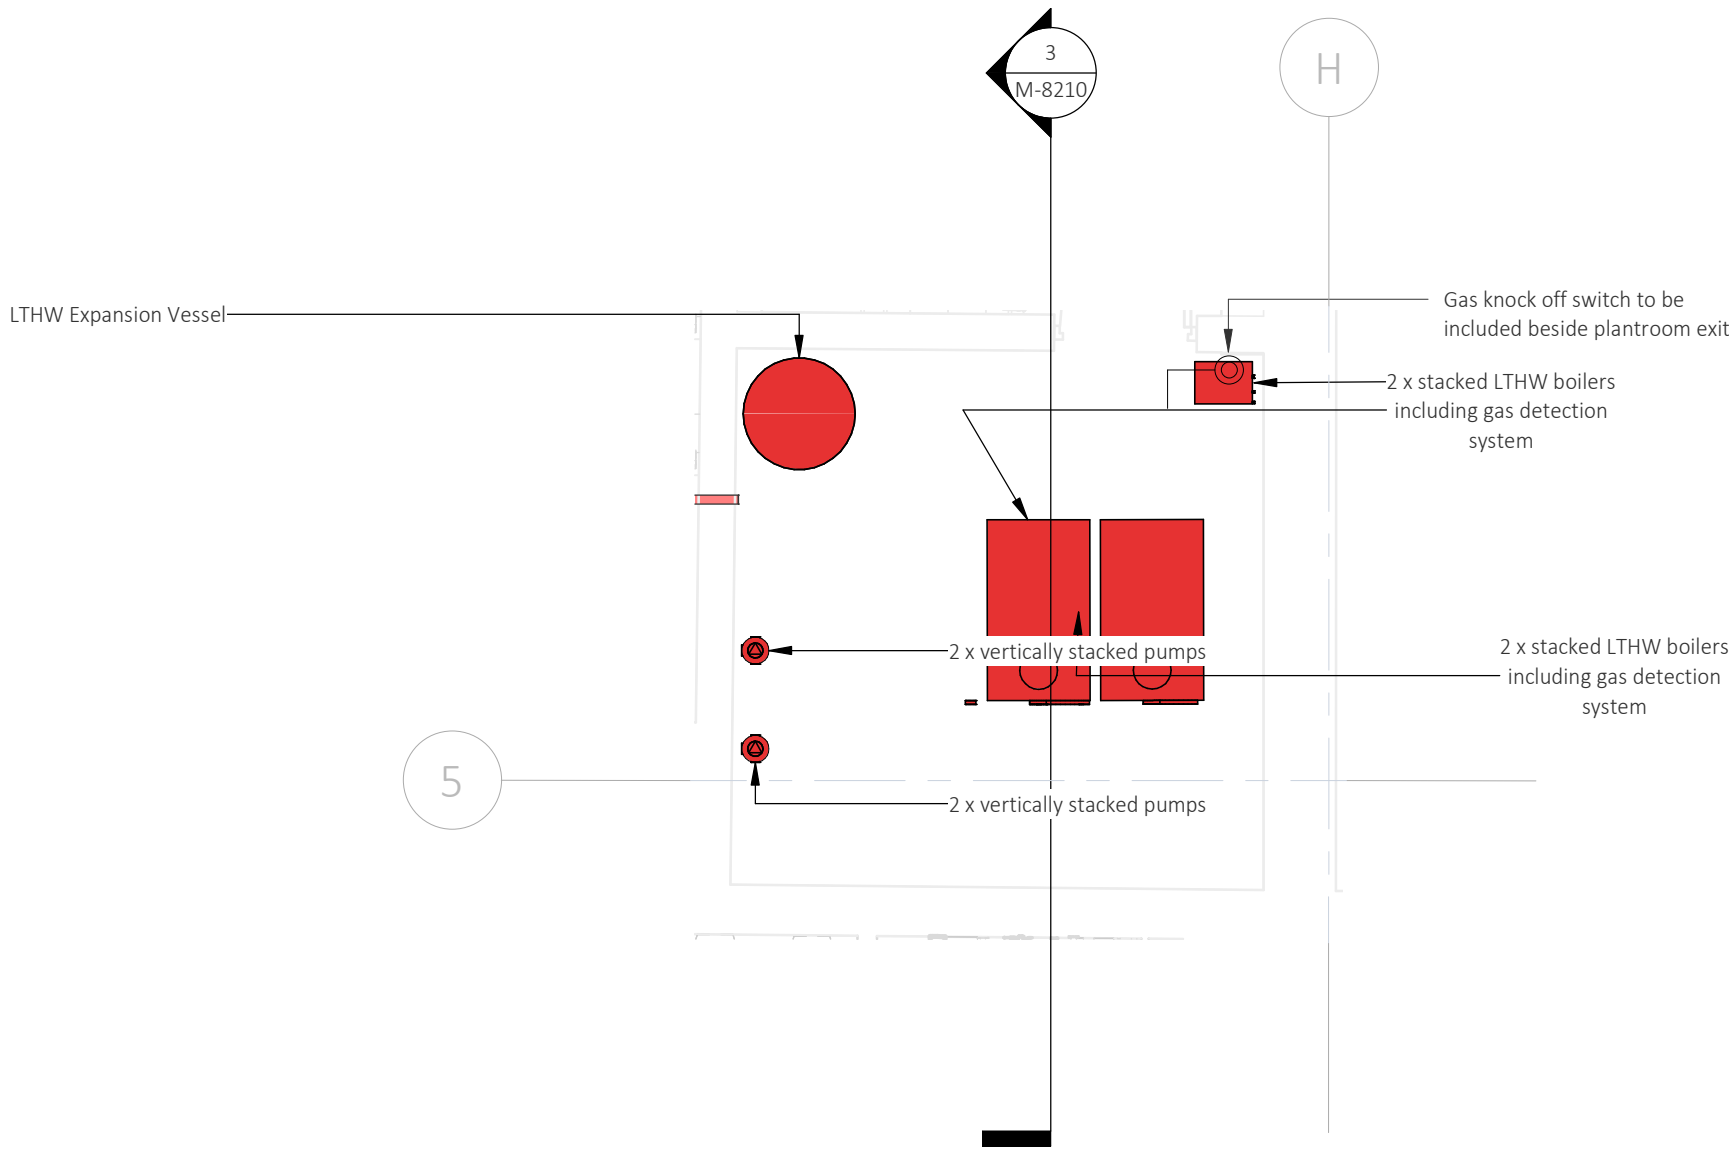

1 Level B01 - Boiler Plantroom  
1 : 50