




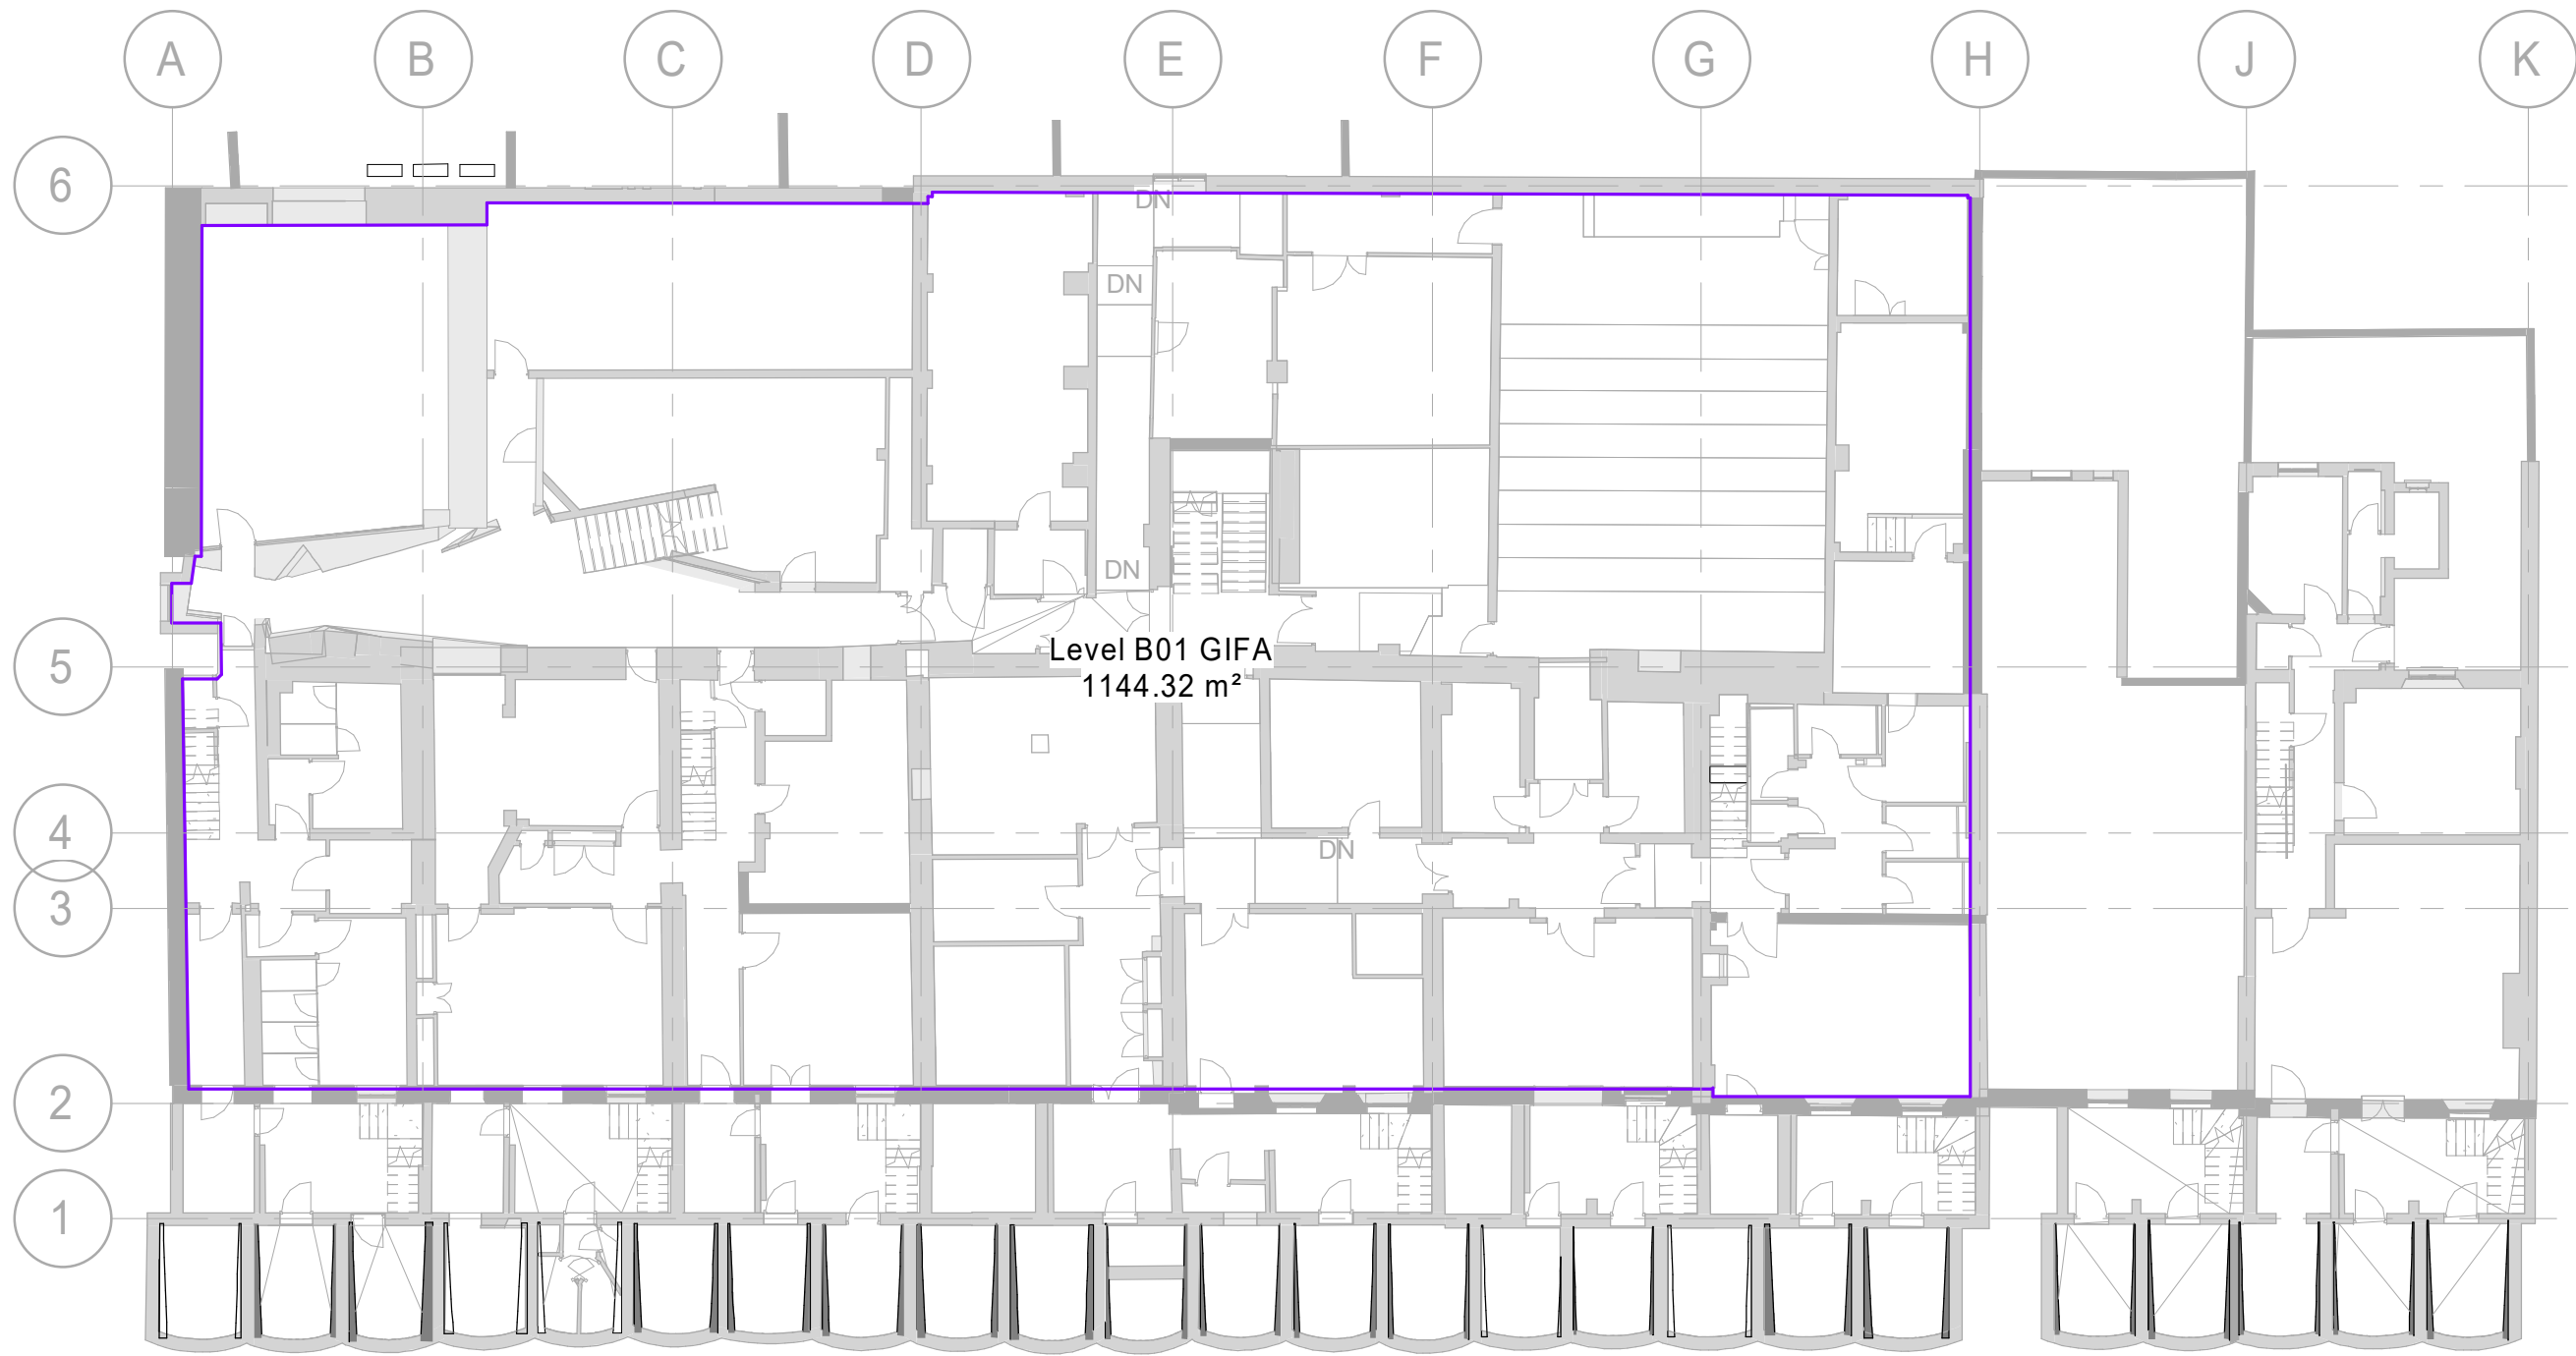


2. Planning - Level B01
1 : 200

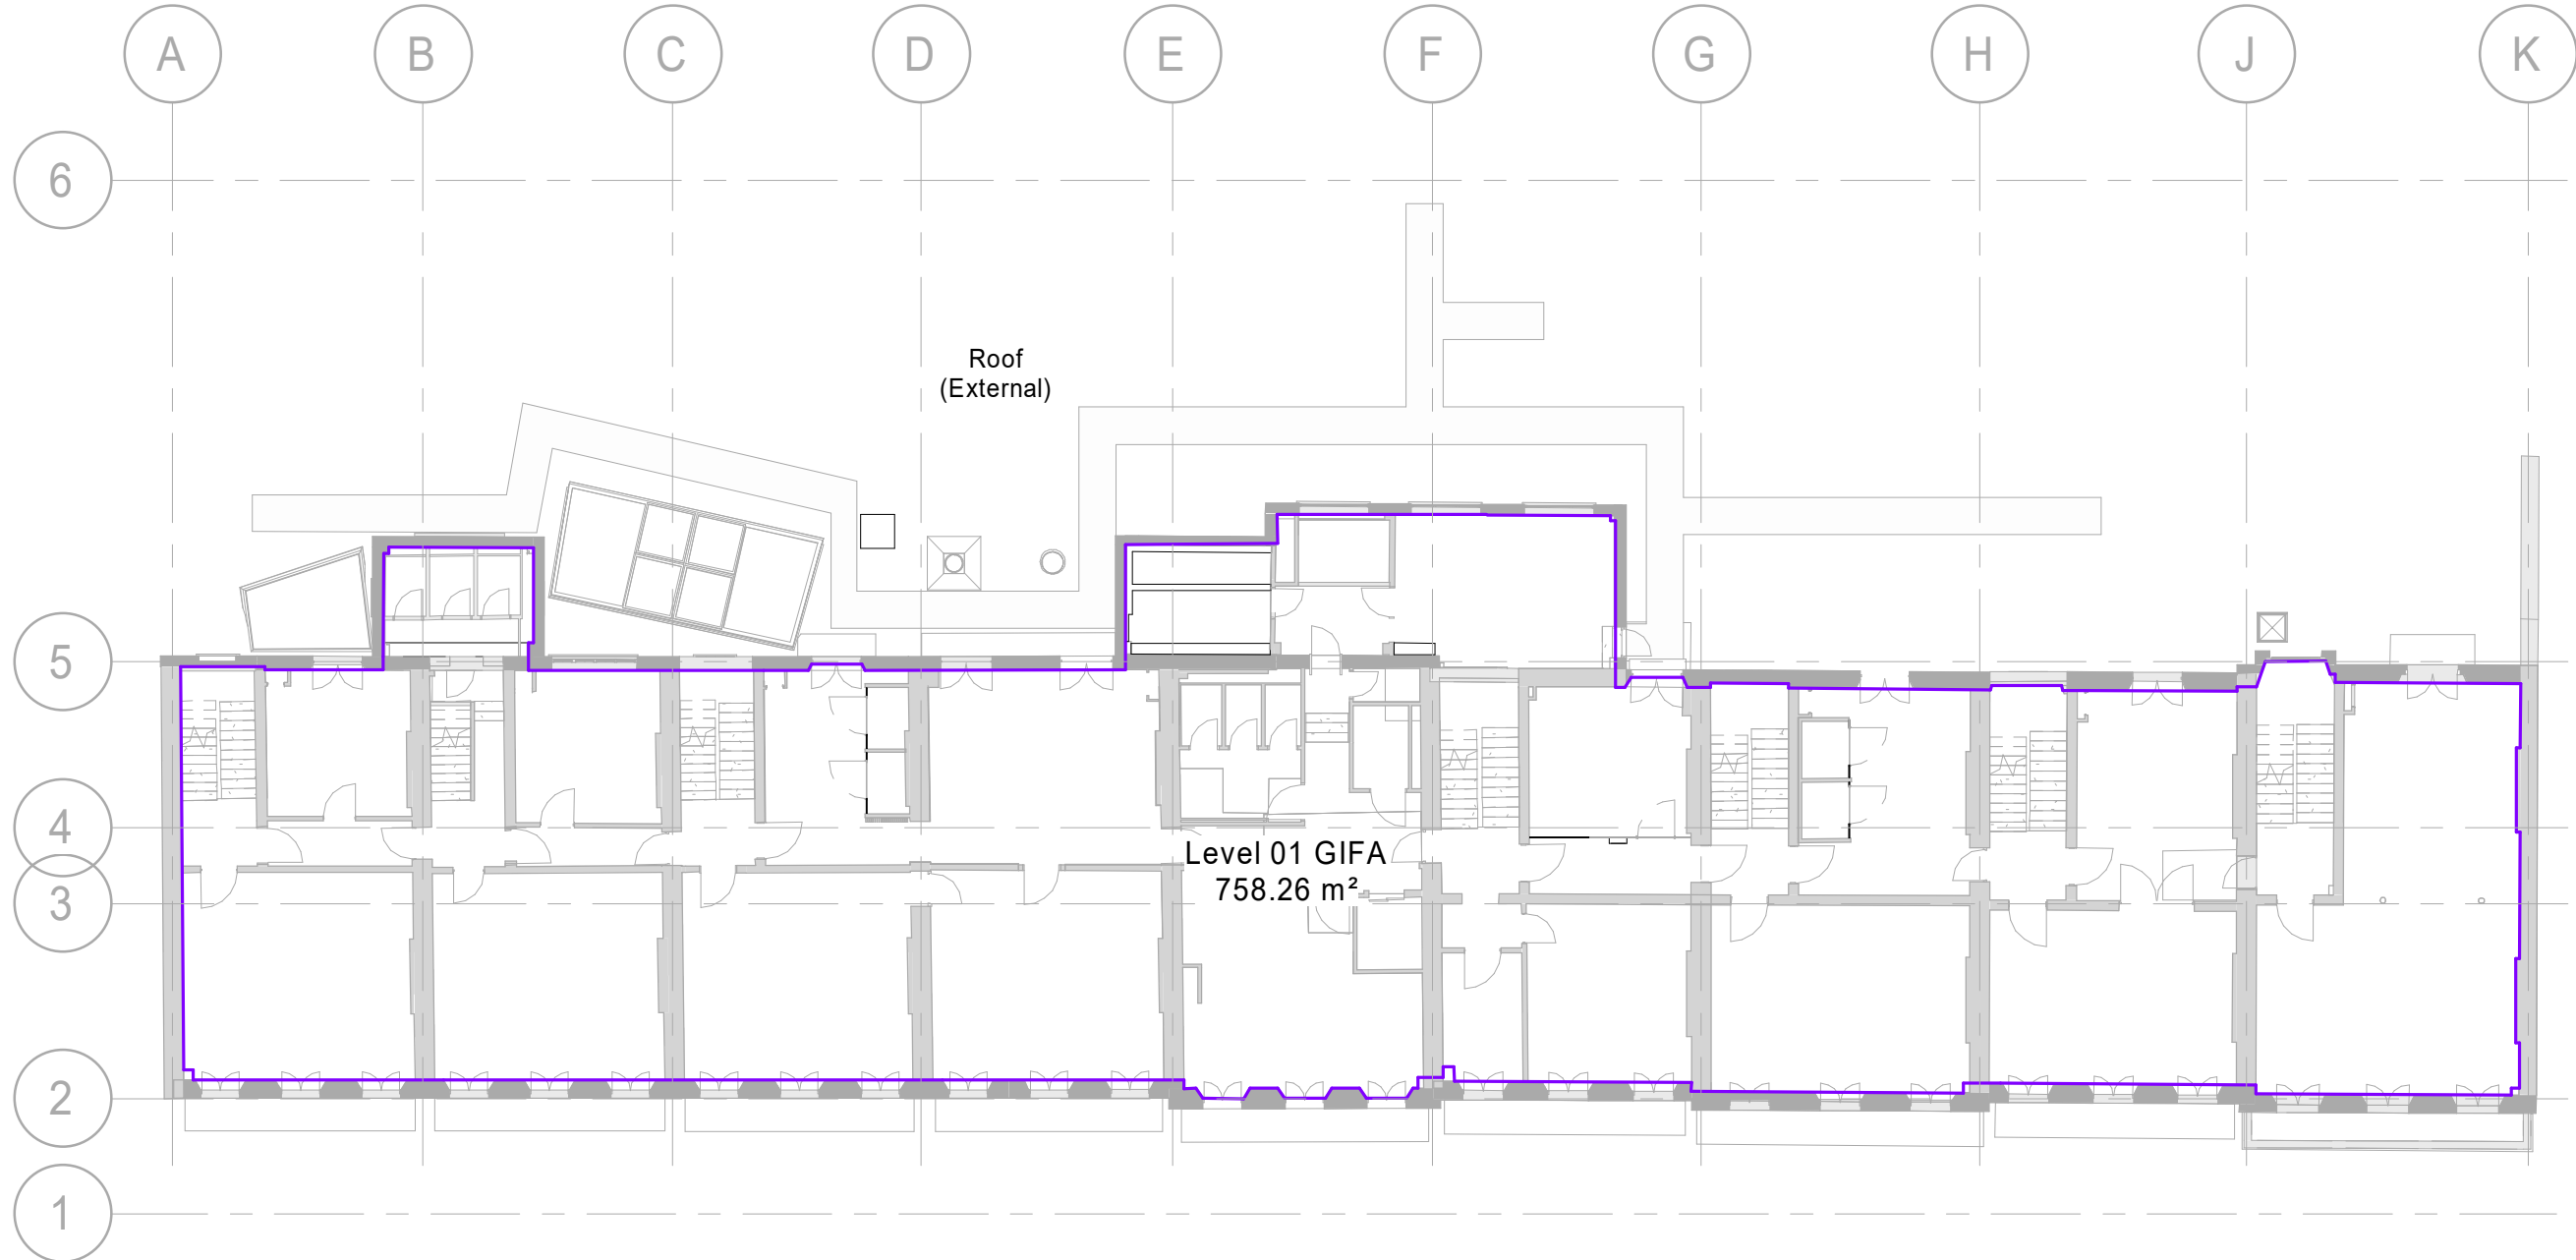


3. Planning - Level 01
1 : 200

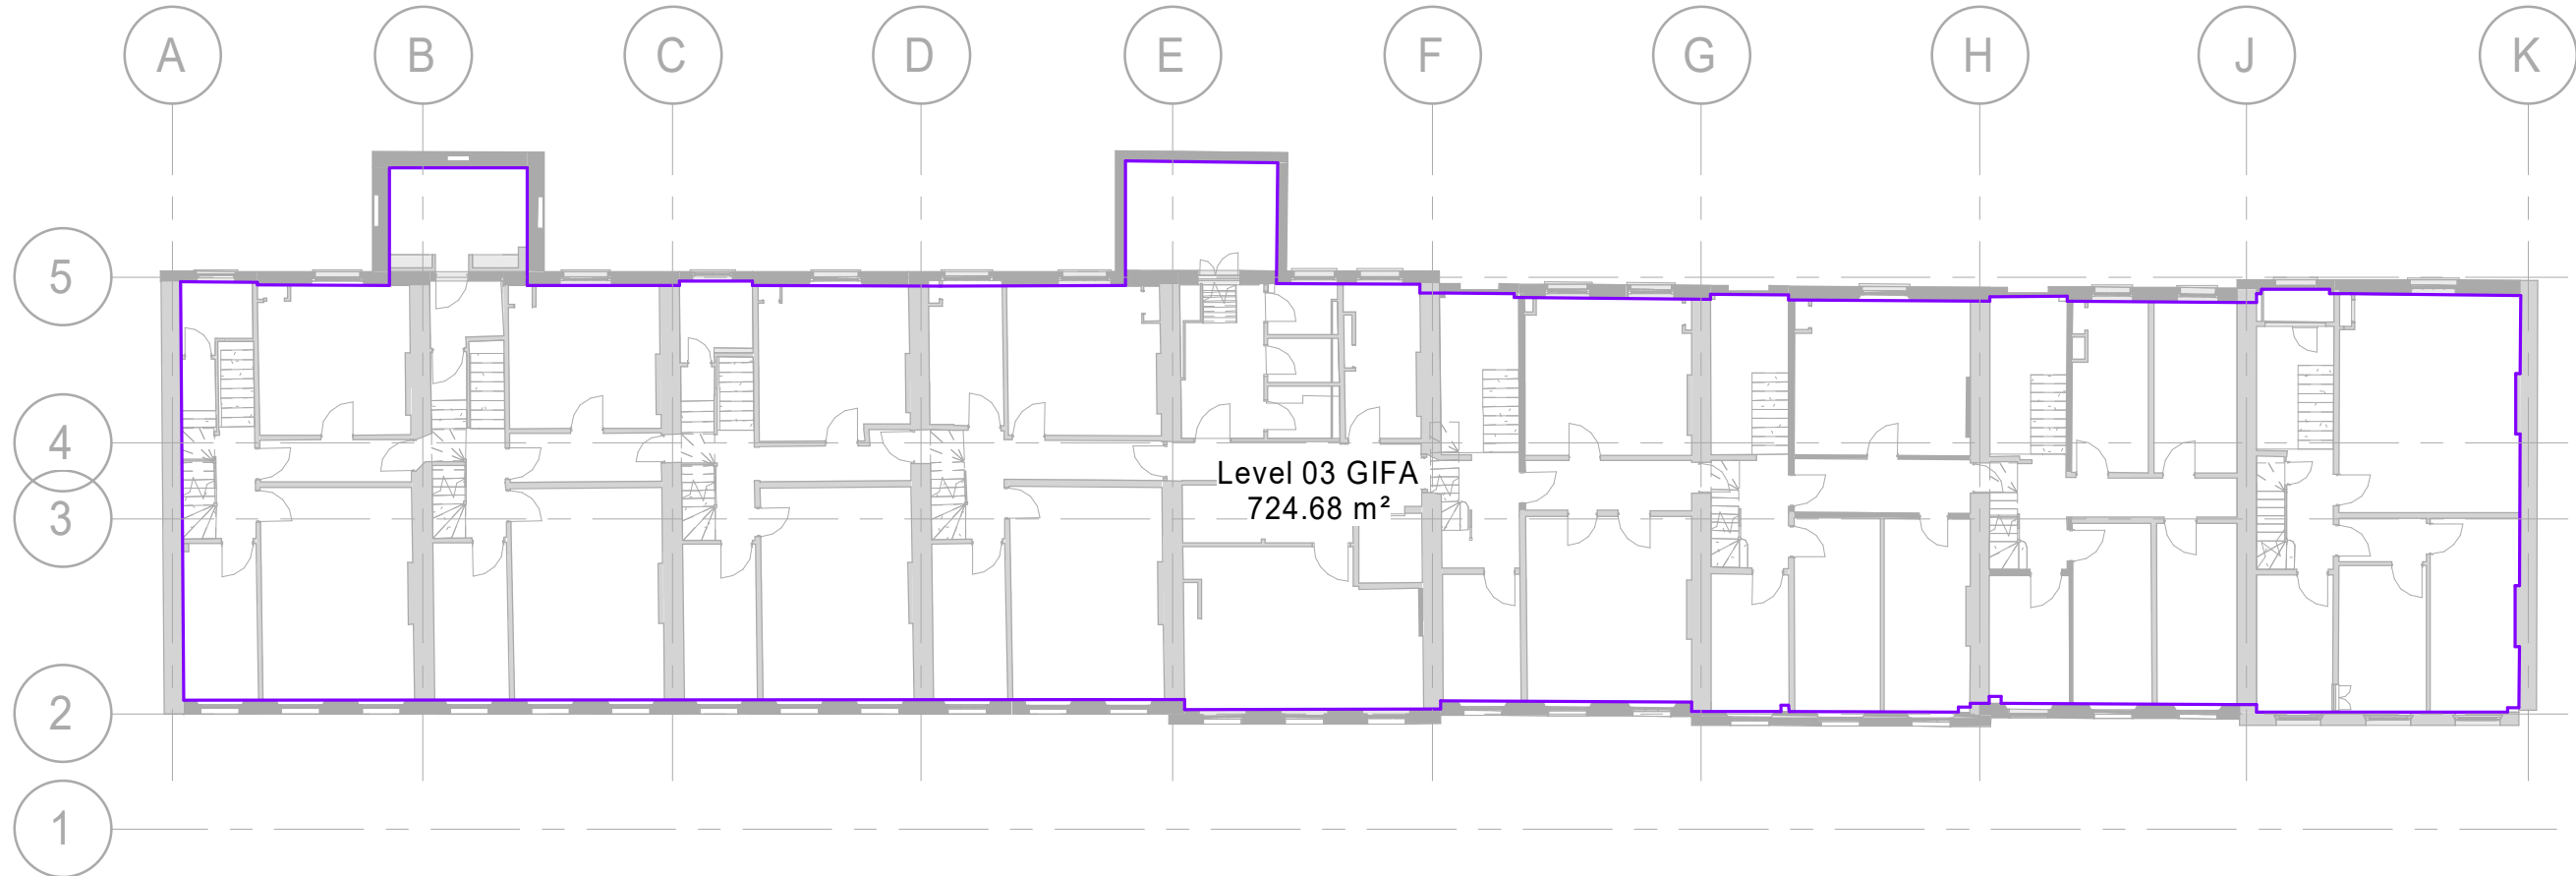


5. Planning - Level 03
1 : 200

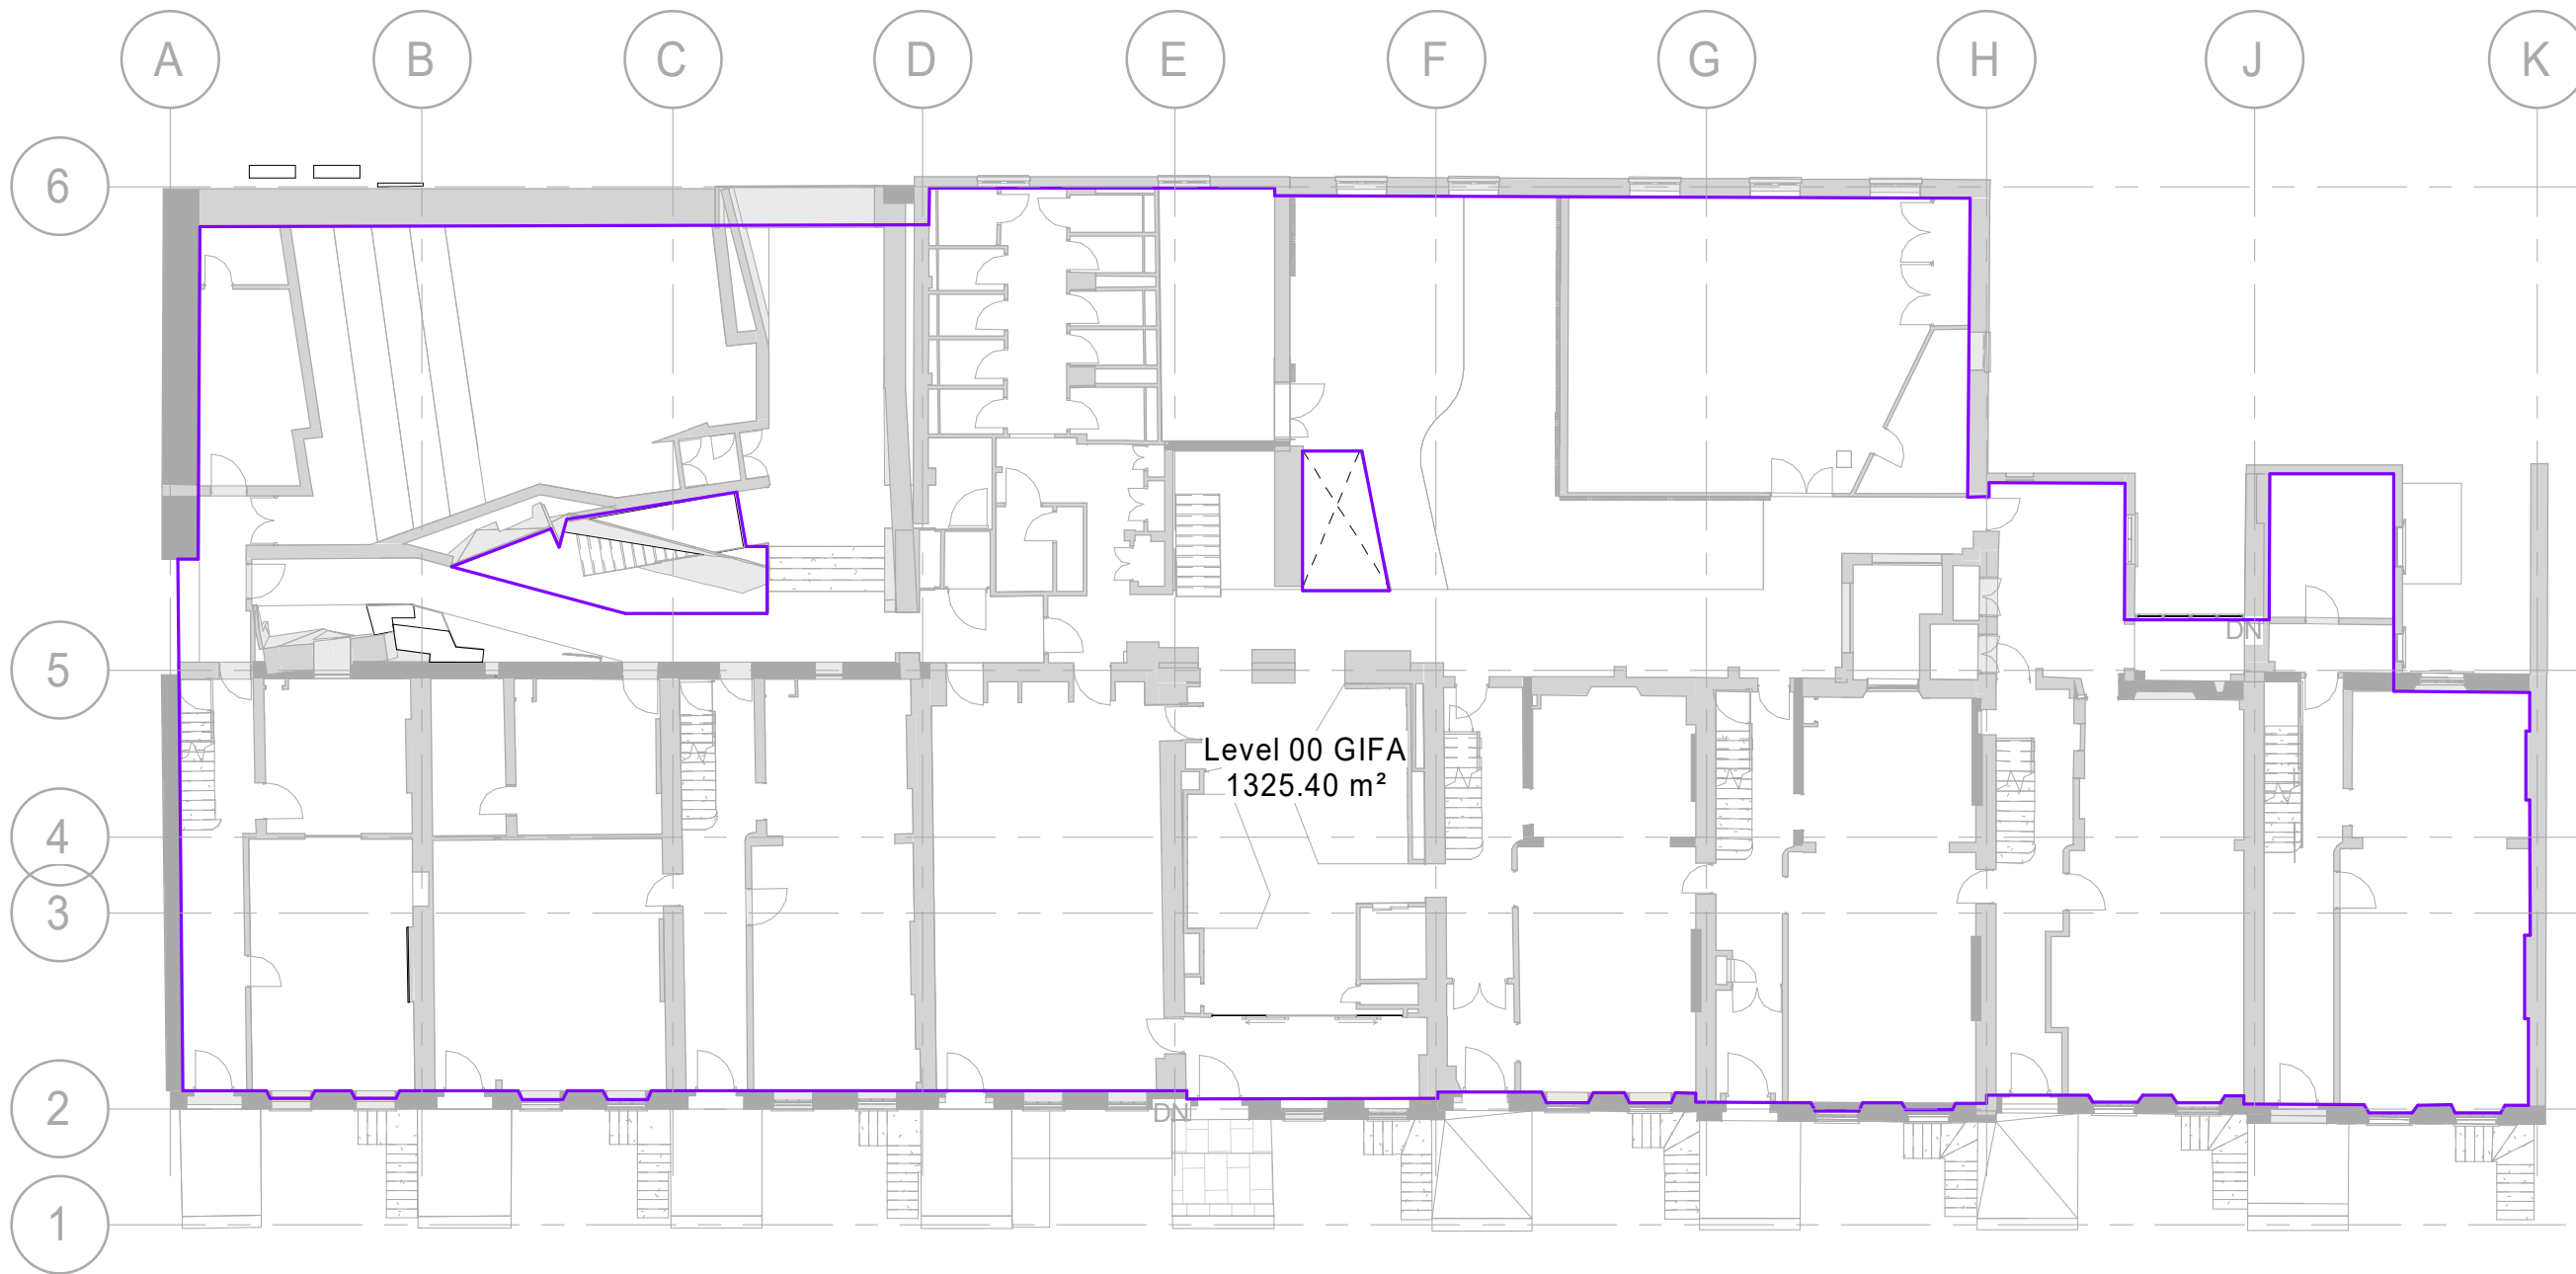

1. Planning - Level 00
1 : 200

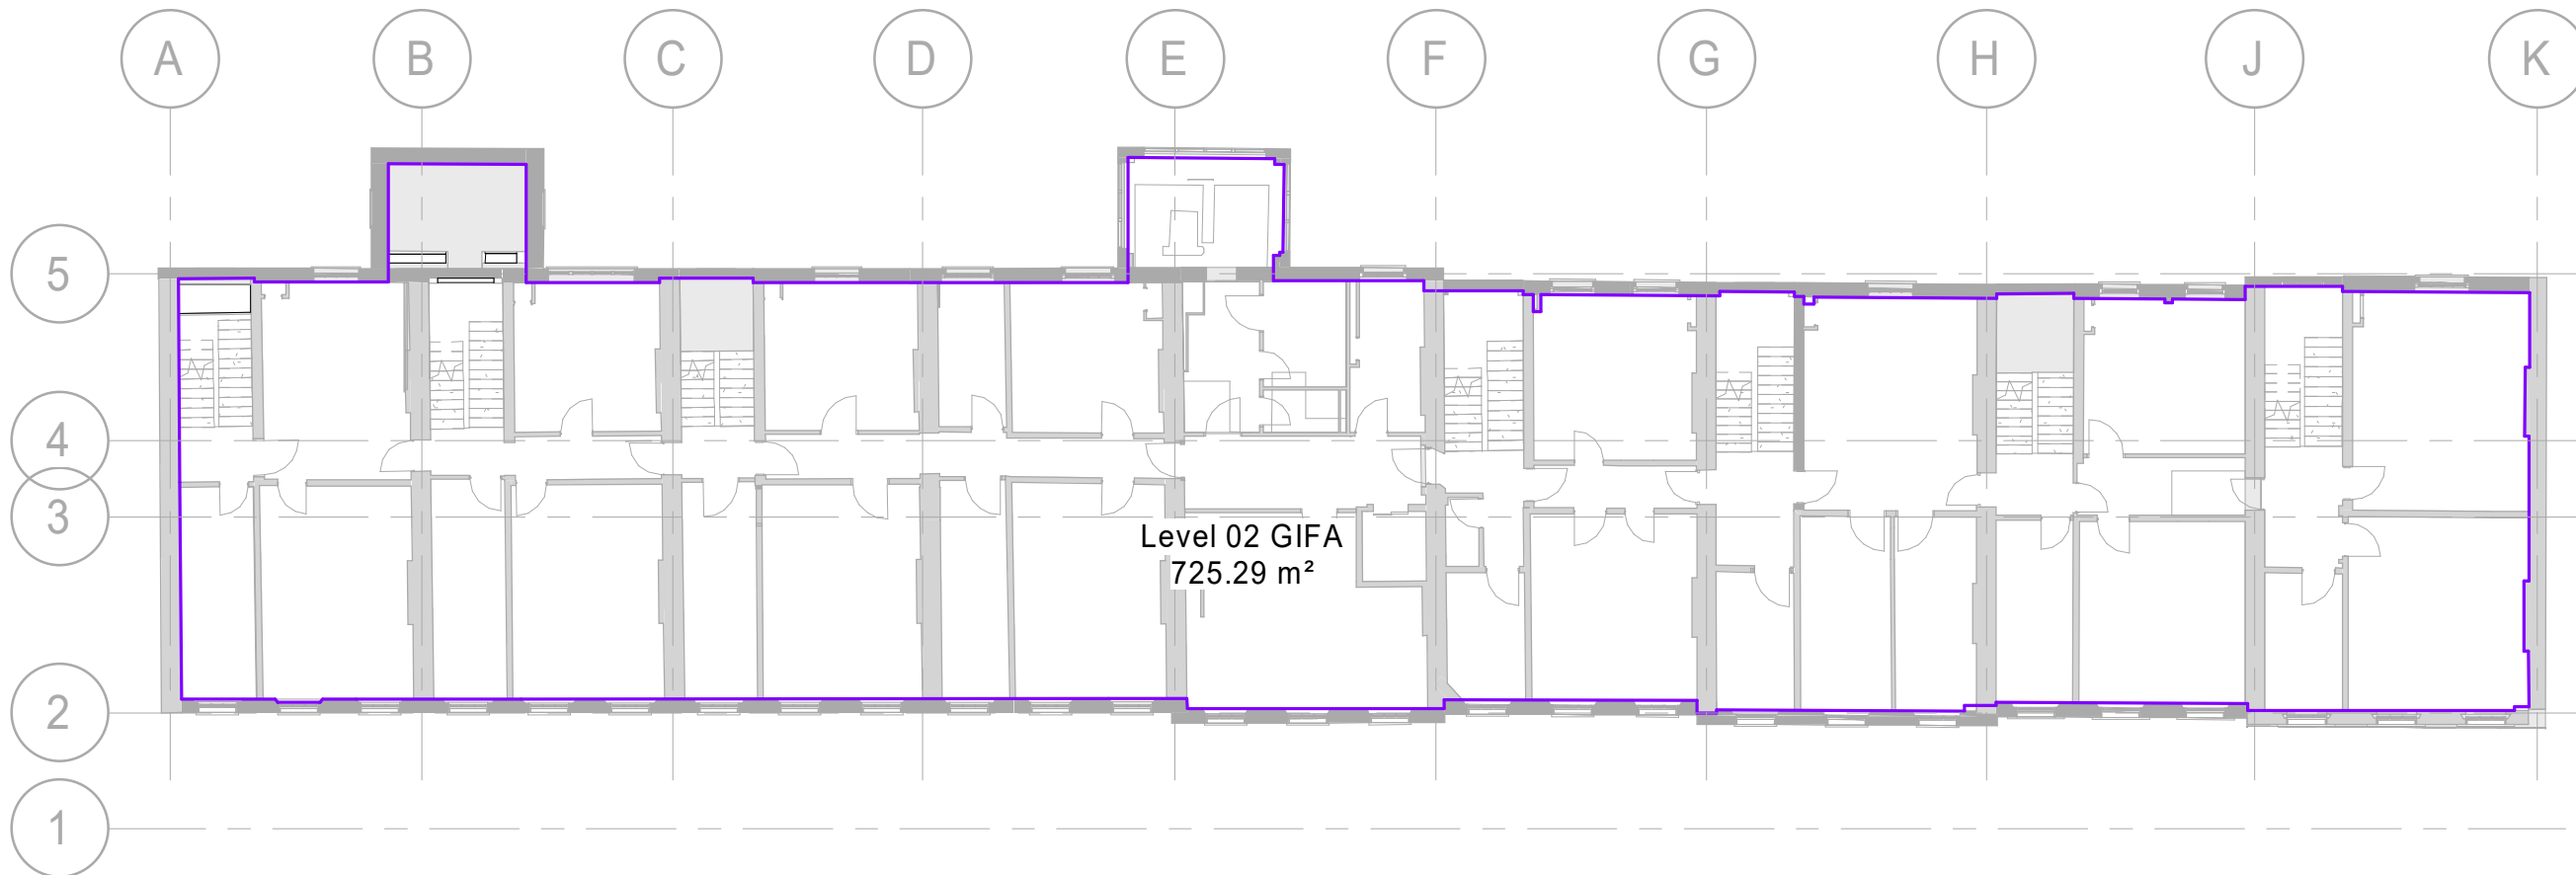

4. Planning - Level 02
1 : 200

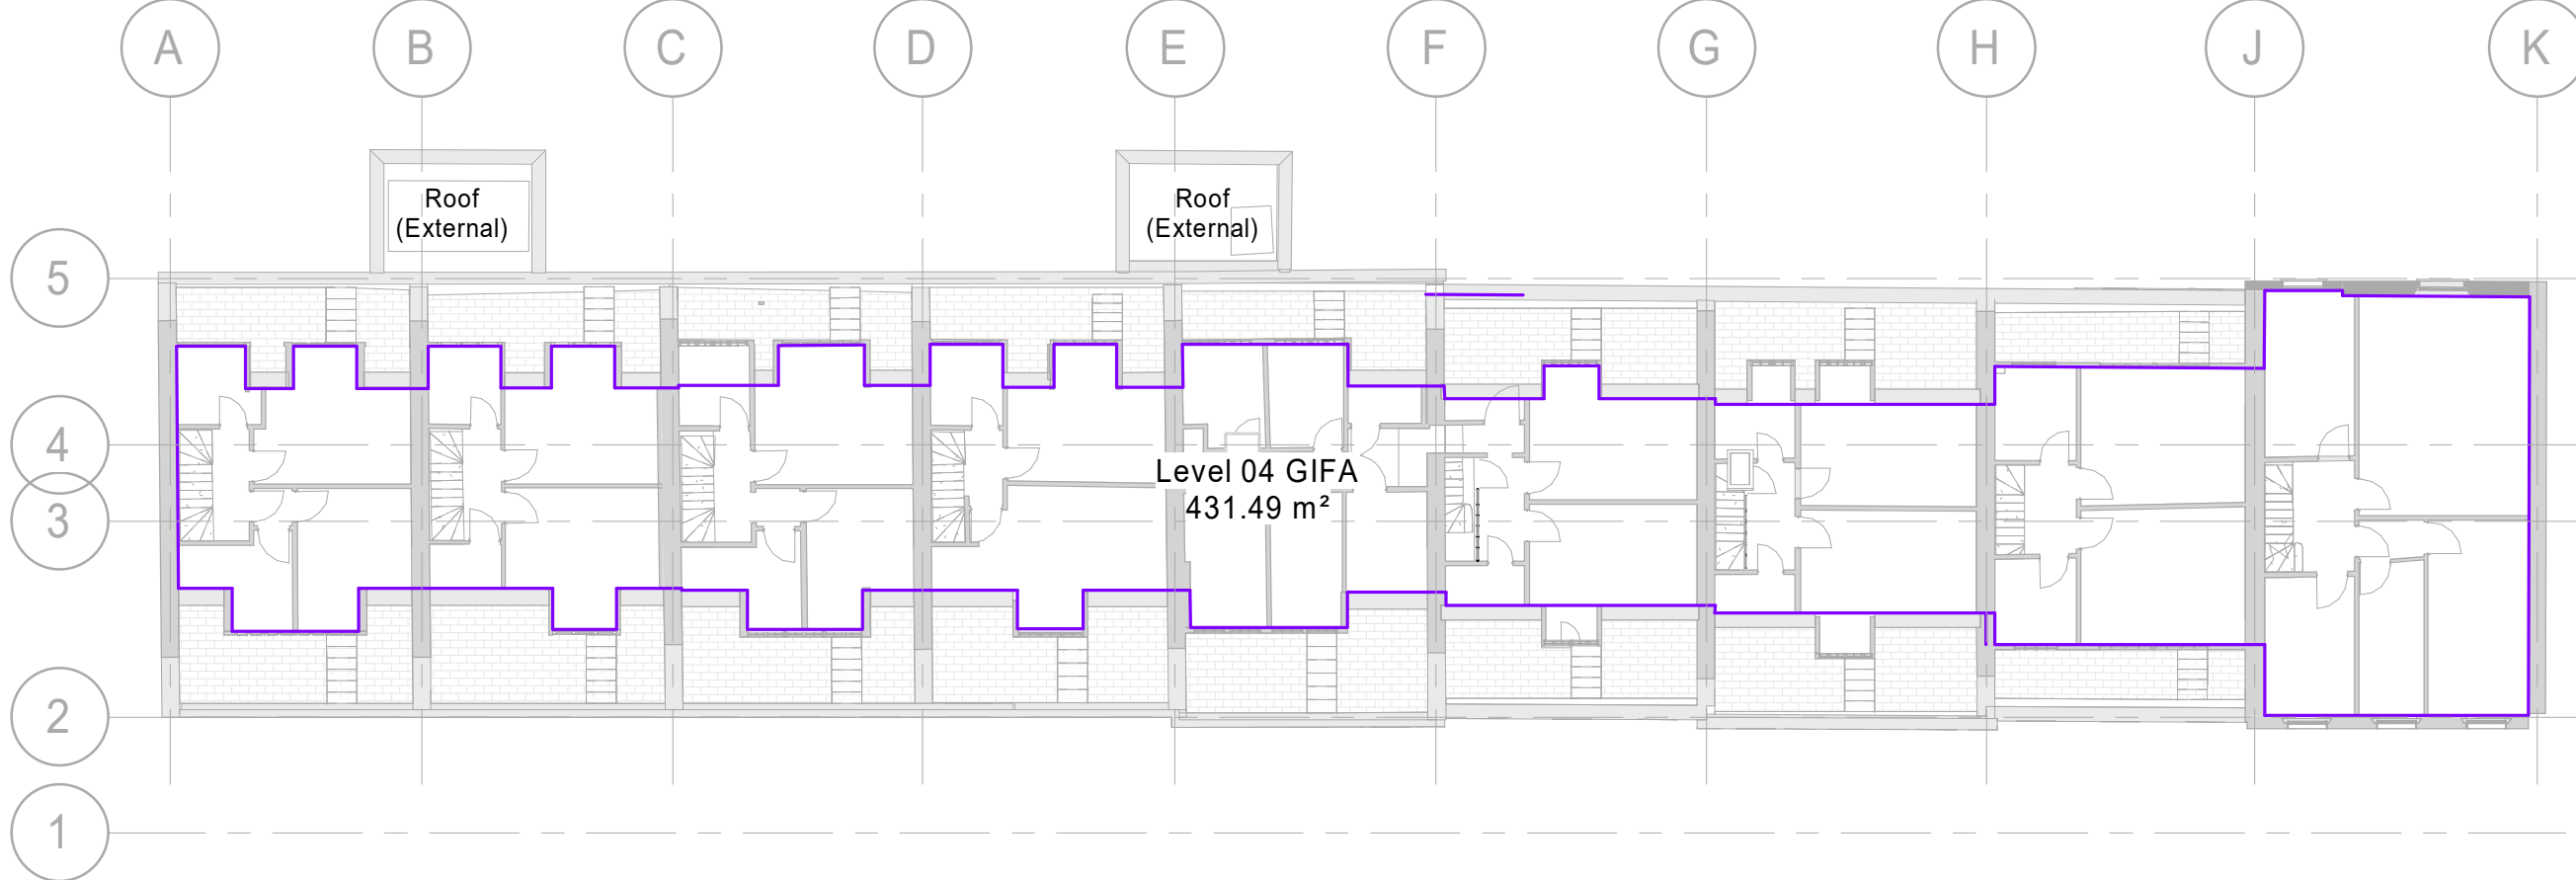

6. Planning - Level 04
1 : 200

Planning - Area Schedule (GIFA)		
Name	Area	Comments
Level 00 GIFA	1325.40 m²	
Level 01 GIFA	758.26 m²	
Level 02 GIFA	725.29 m²	
Level 03 GIFA	724.68 m²	
Level 04 GIFA	431.49 m²	
Level B01 GIFA	1144.32 m²	
Grand total: 6	5109.43 m²	

P05	(S3) Listed Building Application Submission	18.11.21	JH	GO
P04	(S3) Listed Building Application update for client approval	16.11.21	JH	GO
P03	(S3) Listed Building Application update for client approval	03.11.21	JH	GO
P02	(P1) Planning Submission	22.09.2020	AM	GO
P01	(S3) Pre planning application issue for client sign approval	21.07.2020	KW	HT
Rev	Description	Date	Dr by	App by
original by		date created		approved by
KW		07/16/20		GO



AHR Architects Ltd
Vintny Building
Wine Street
Bristol
BS1 2BD
United Kingdom

T +44(0)117 9299146
E bristol@ahr.co.uk
www.ahr.co.uk

client name	Birkbeck University of London		
project	Gordon Square, London		
drawing	Planning - Area Plans - GIFA		
computer file	C:\Rev\Projects\BRK-AHR-GS-ZZ-DR-A-A1-051		plot date
project number	2019.00916.000	scale	1 : 200 @A1
drawing number	BRK-AHR-GS-ZZ-DR-A-A1-051	rev	P05
		issue status	P1
This drawing is to be read in conjunction with all related drawings. All dimensions must be checked and verified on site before commencing any work or producing shop drawings. The originator should be notified immediately of any discrepancy. This drawing is copyright and remains the property of AHR.			