



**DEMOLITION KEY:** 

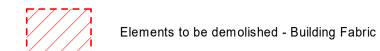



Out of Scope

## 2. Planning - LEVEL 04 - Demolition Plan 1: 100

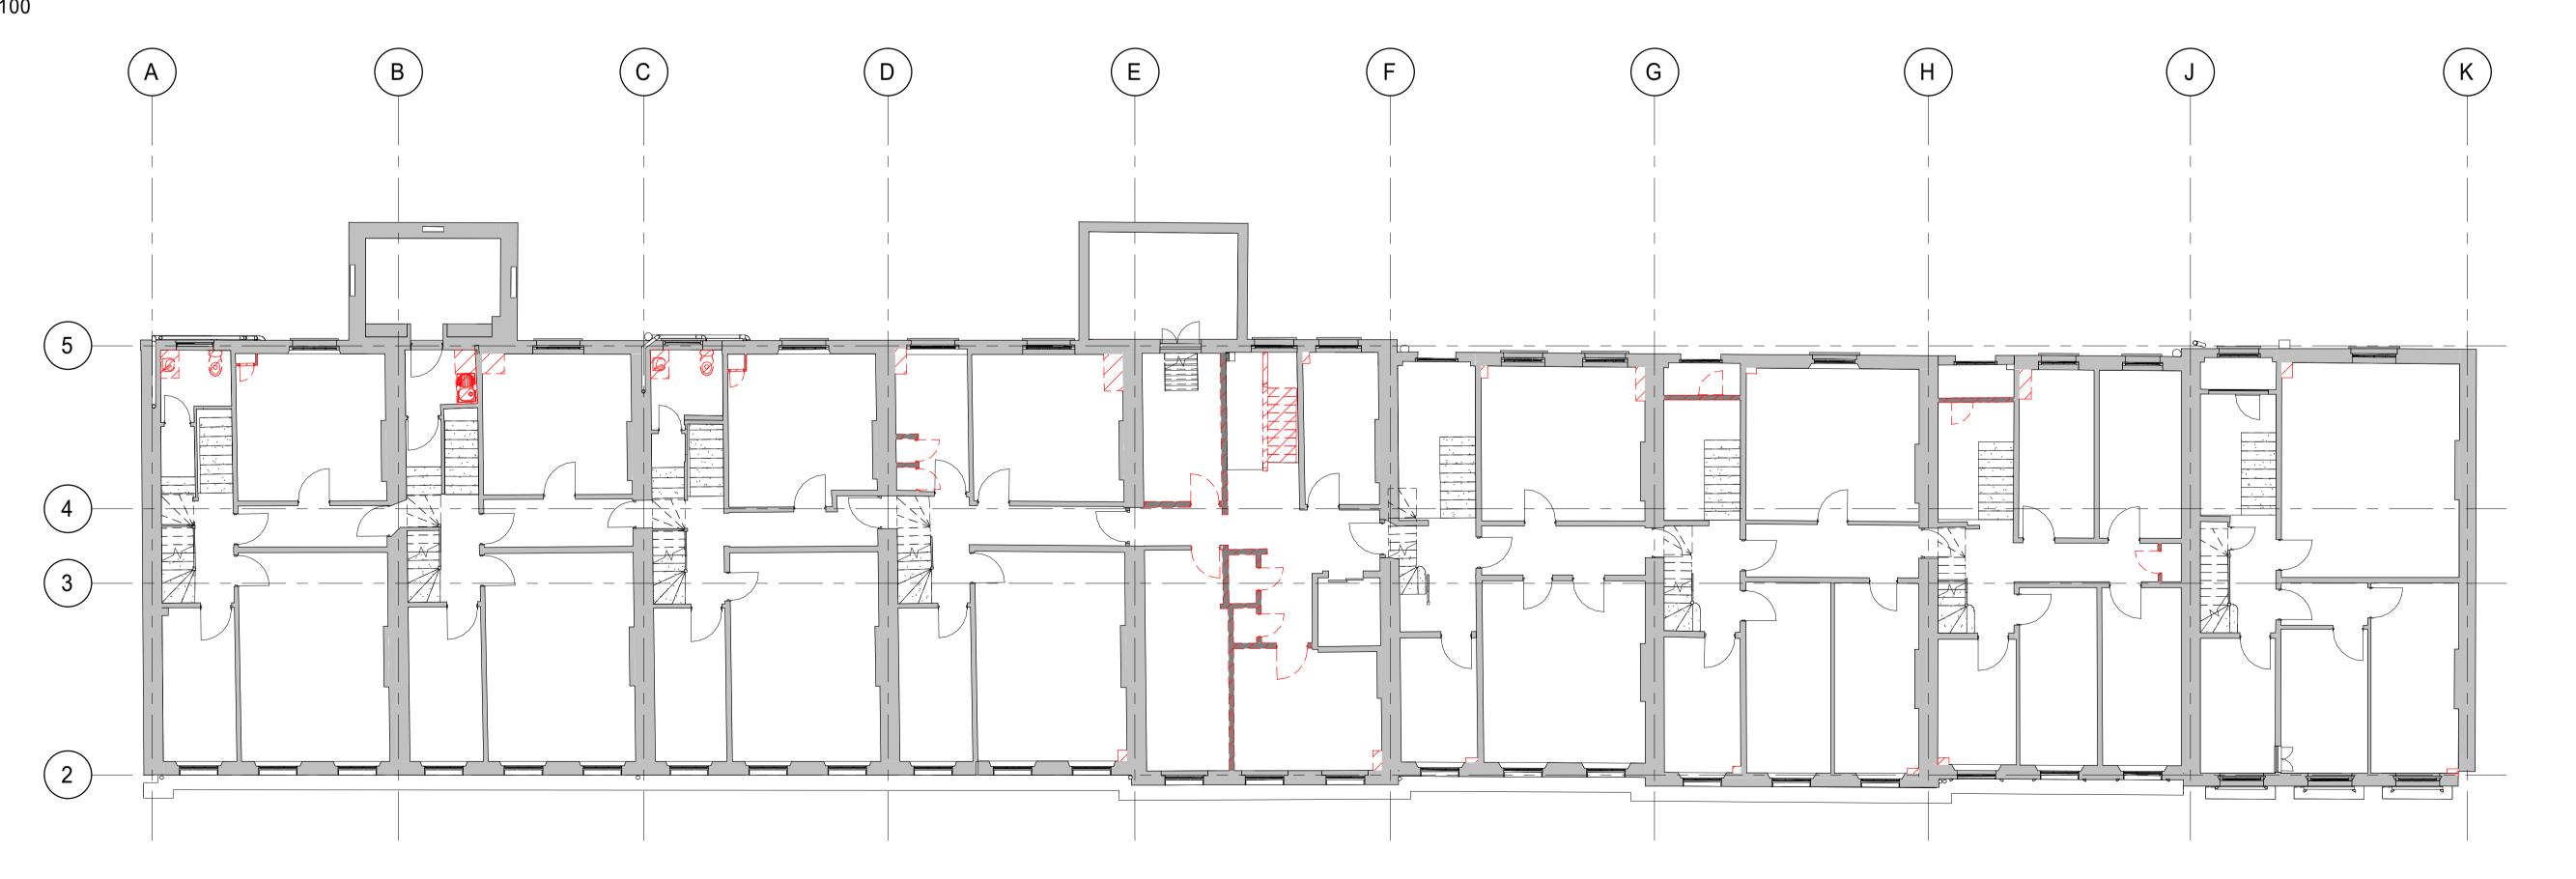

P04 (S3) Listed Buildnig Application update for client approval P03 (S3) Listed Building Application update for client approval P02 (P1) Planning Submission
P01 (S3) Pre planning application issue for client sign approval 06/25/20 T +44(0)117 9299146 E bristol@ahr.co.uk www.ahr.co.uk Birkbeck University of London Gordon Square, London Planning - Level 03 & 04 - Demolition Plan computer file C:\Revit Projects\BRK-AHR-GS-XX-M3-A-Central\_Jonathan.Hore.rvt 1:100 @A1 2019.00916.000 BRK-AHR-GS-ZZ-DR-A-15-052 P05 This drawing is to be read in conjunction with all related drawings. All dimensions must be checked and verified on site before commencing any work or producing shop drawings. The originator should be notified immediately of any discrepancy. This drawing is copyright and remains the property of AHR.

P05 (S3) Listed Building Application Submission

1. Planning - LEVEL 03 - Demolition Plan