




1. Typical existing tiled roof perimeter gutter detail
1 : 10

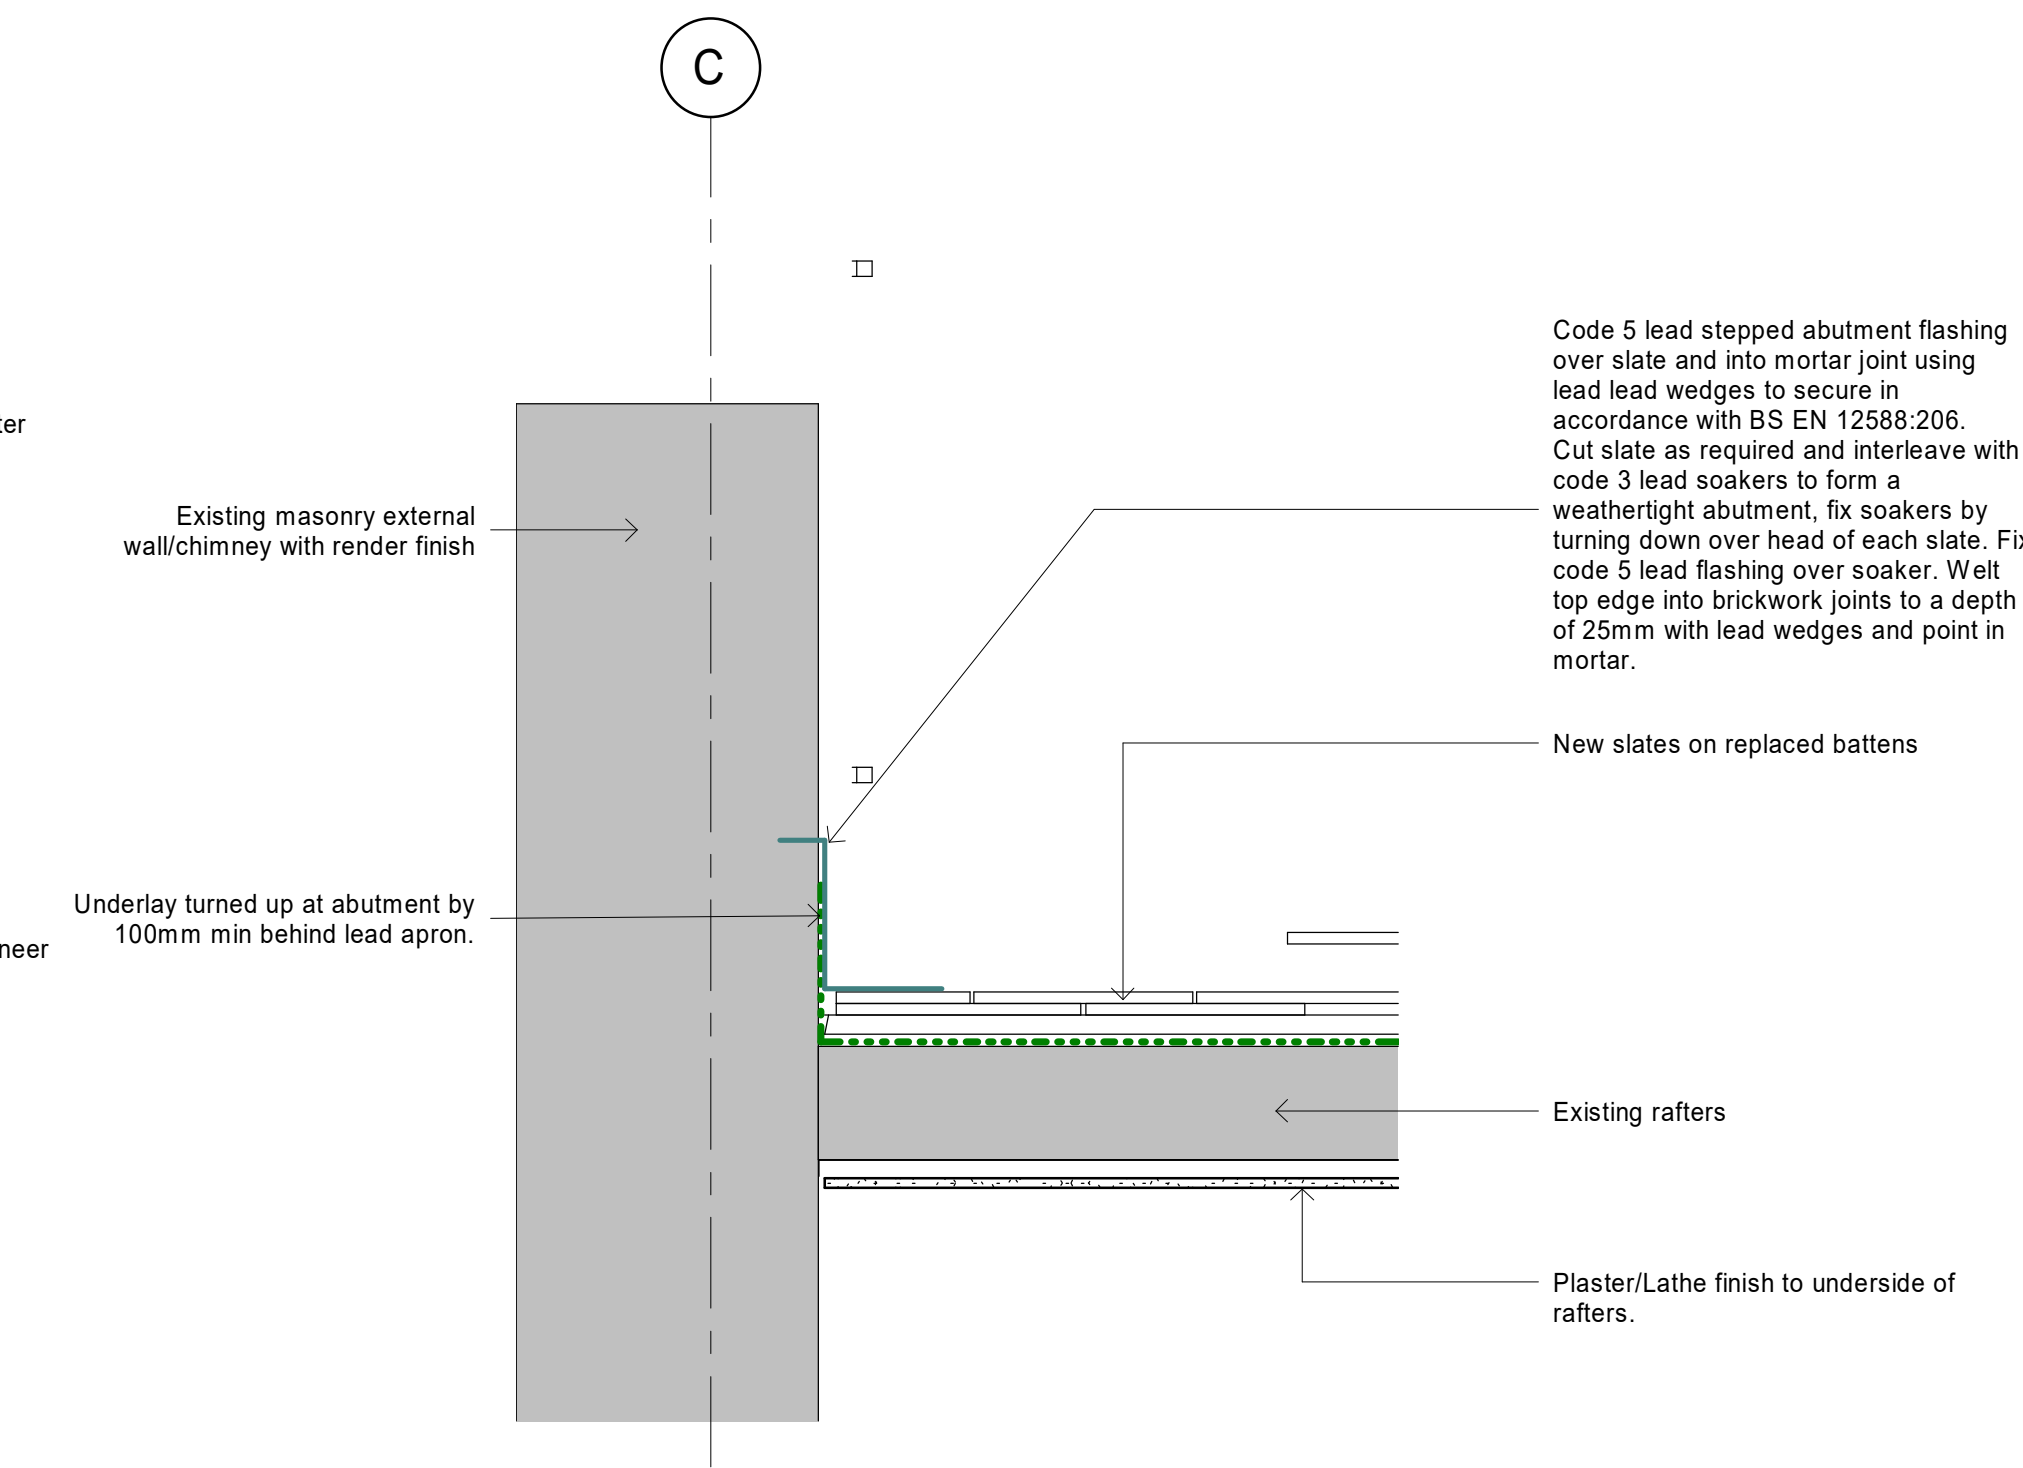


2. Typical tiled roof abutment detail
1 : 10

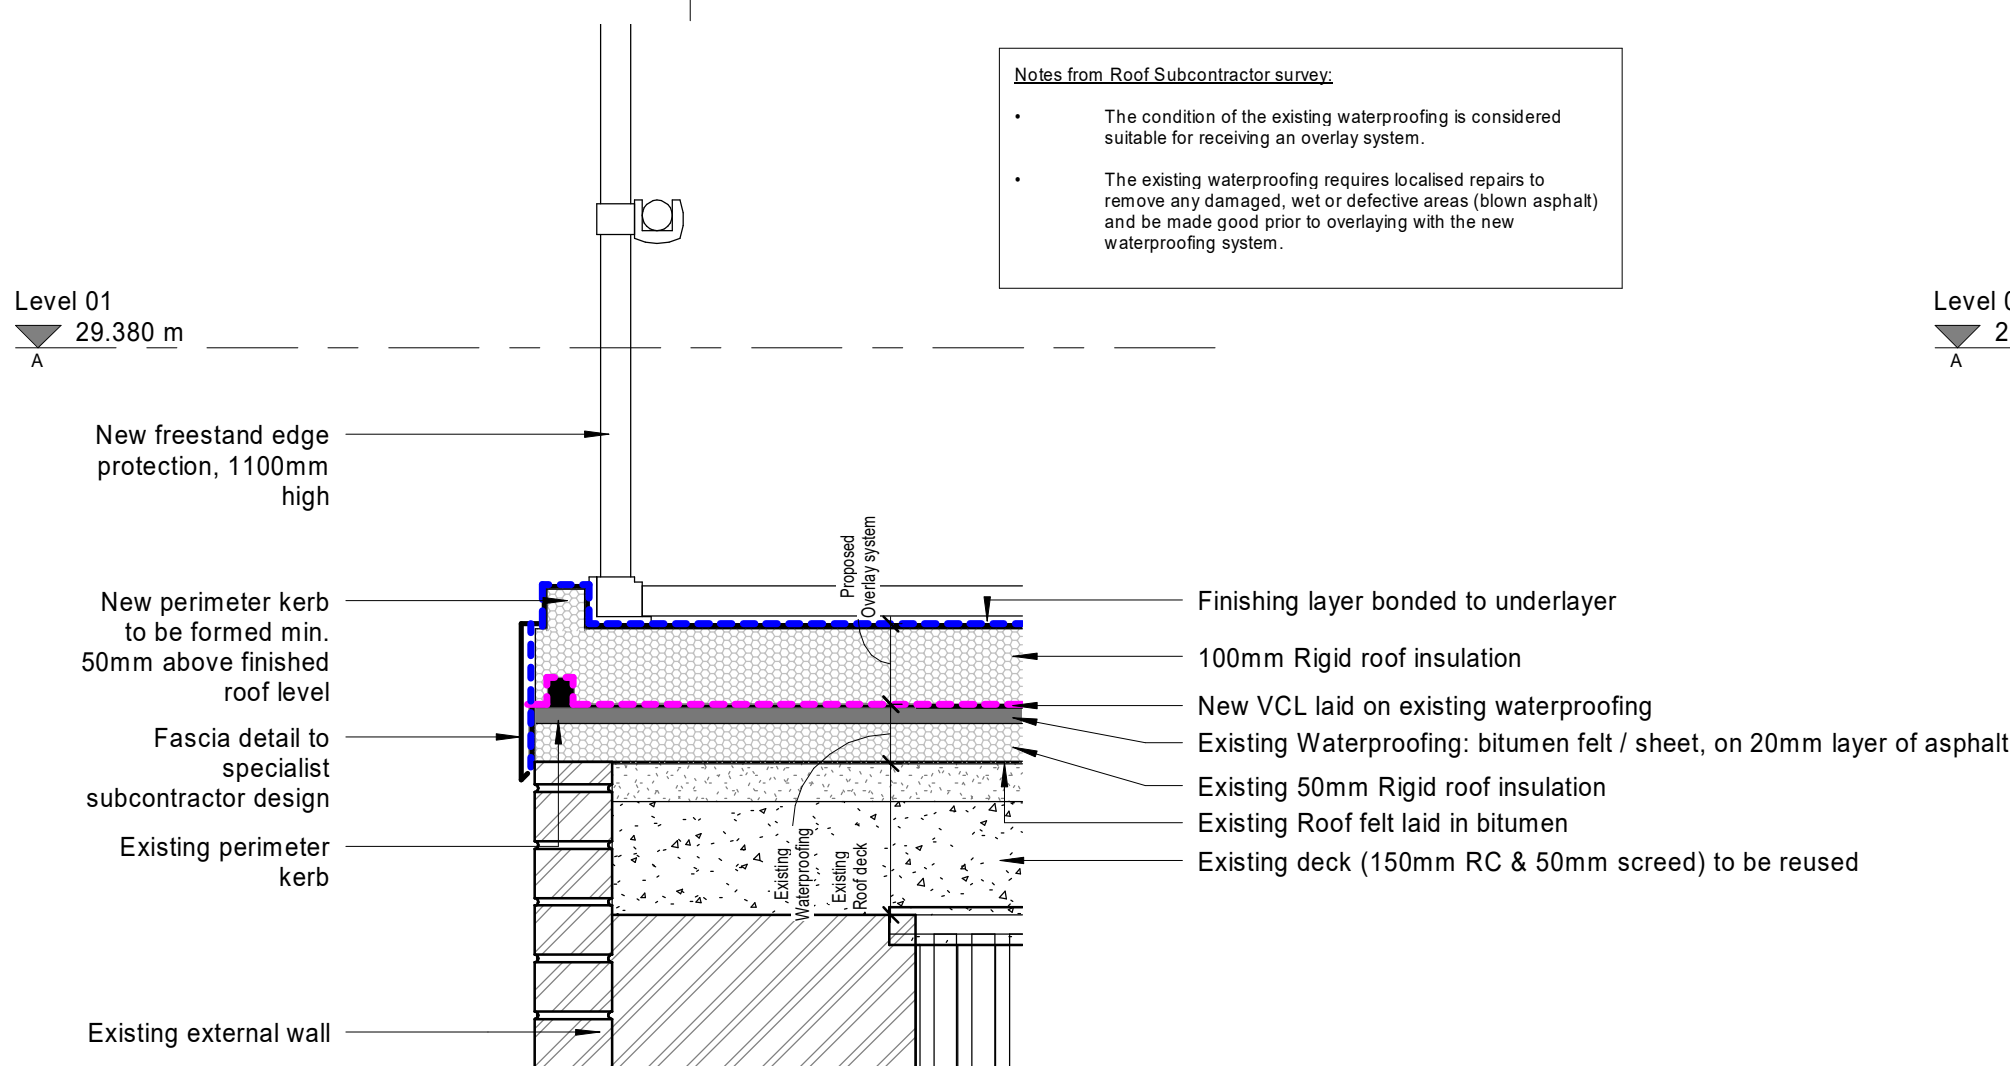


3. Planning - Typical Rear flat roof verge detail
1 : 10

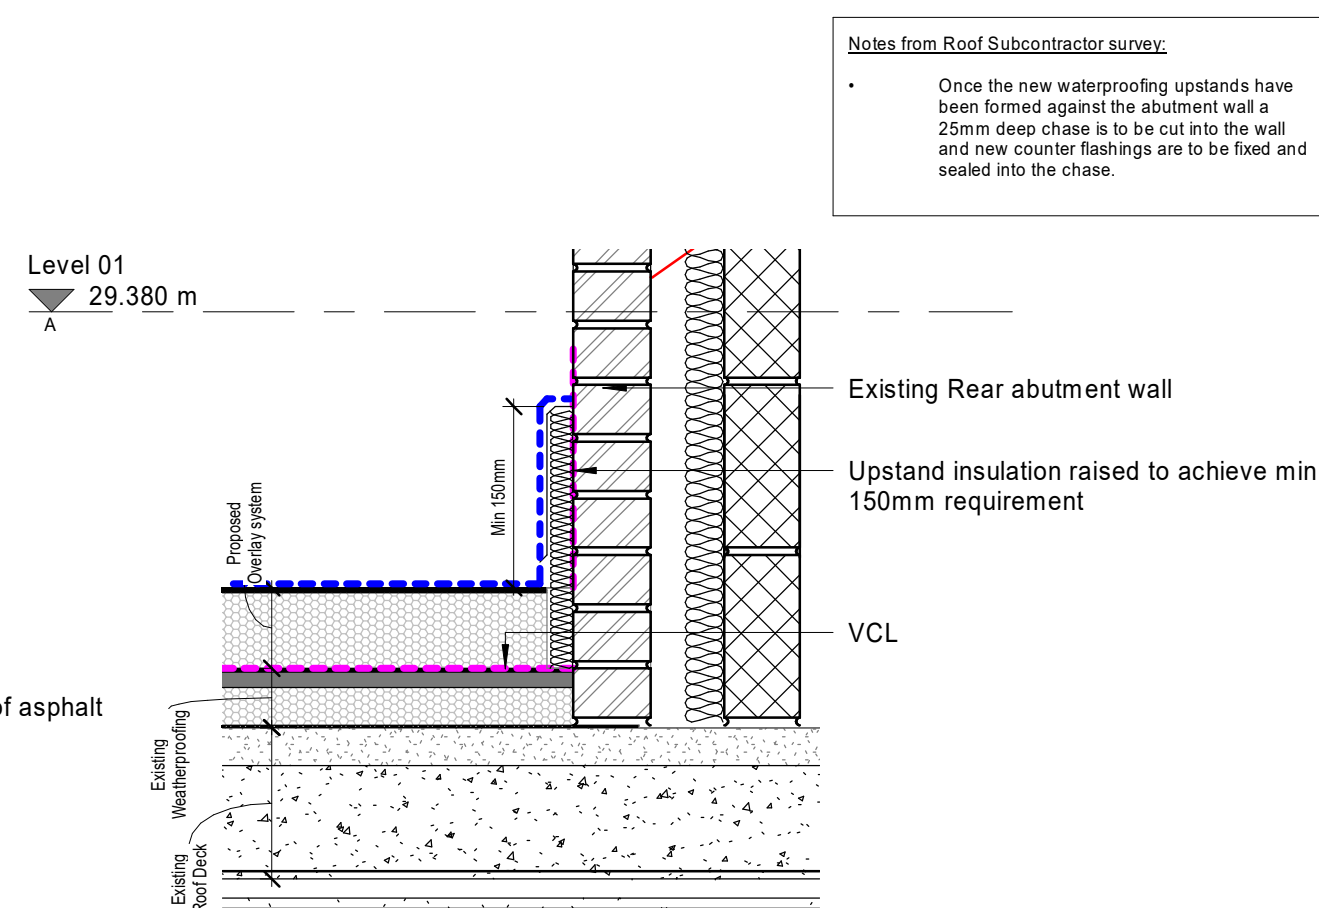


4. Planning - Typical flat roof abutment detail to masonry wall
1 : 10

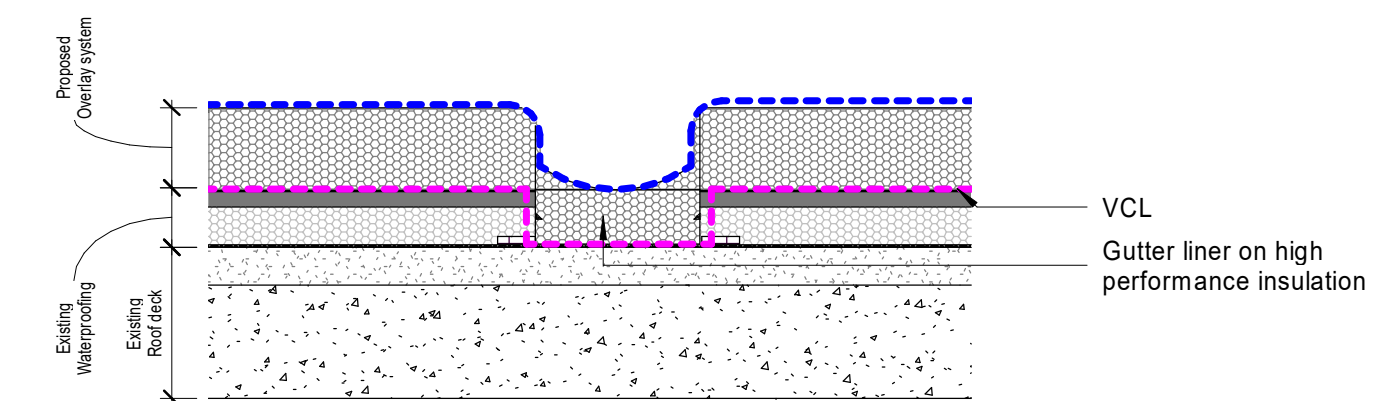


5. Planning - Typical flat roof box gutter detail
1 : 10

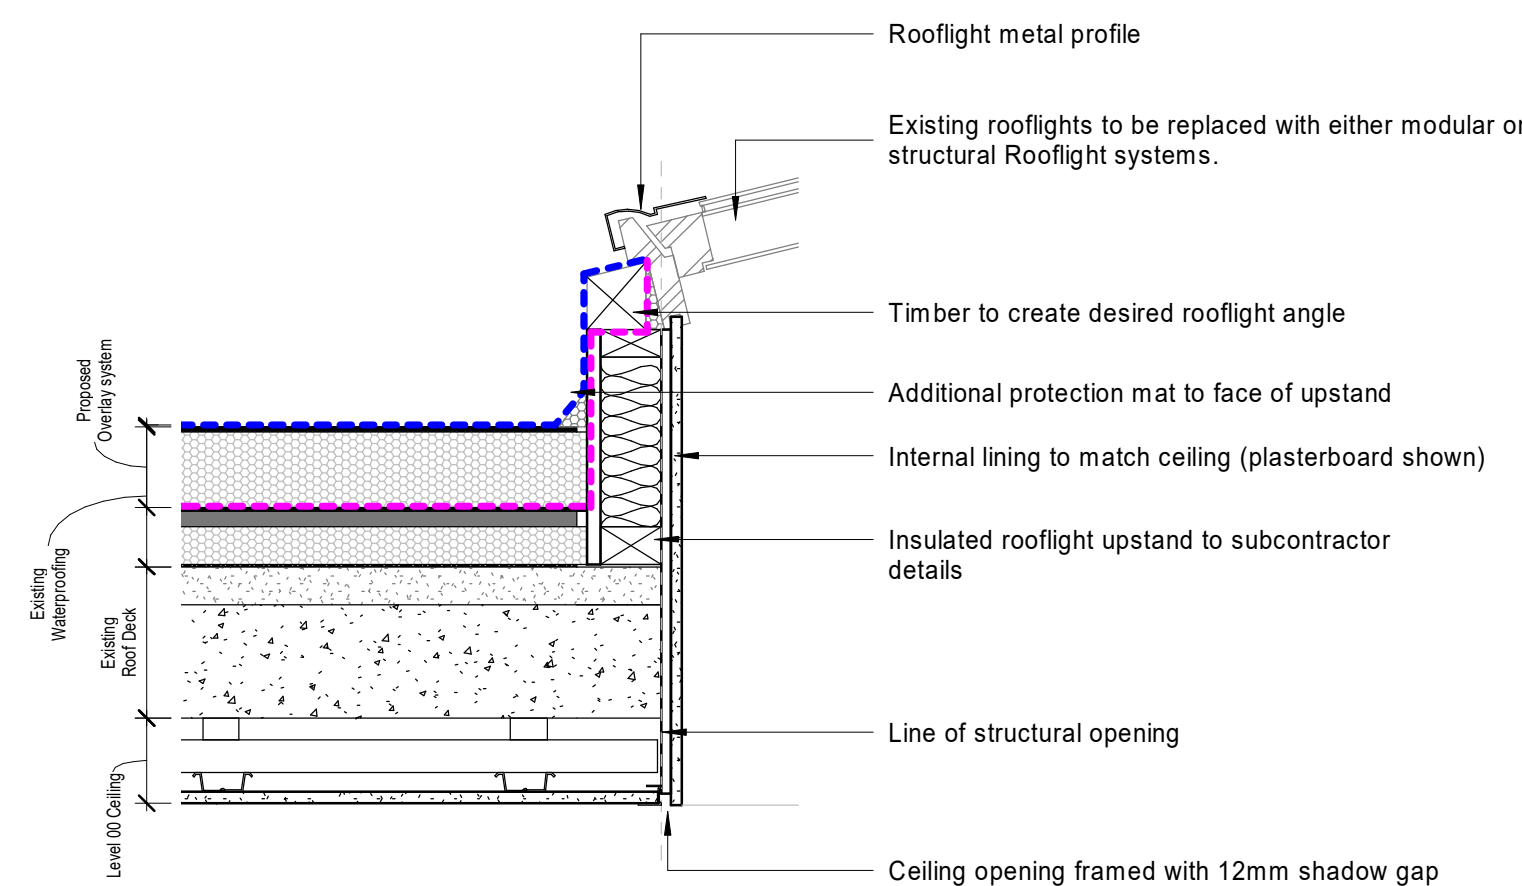

6. Typical junction/abutment to existing rooflight
1 : 10

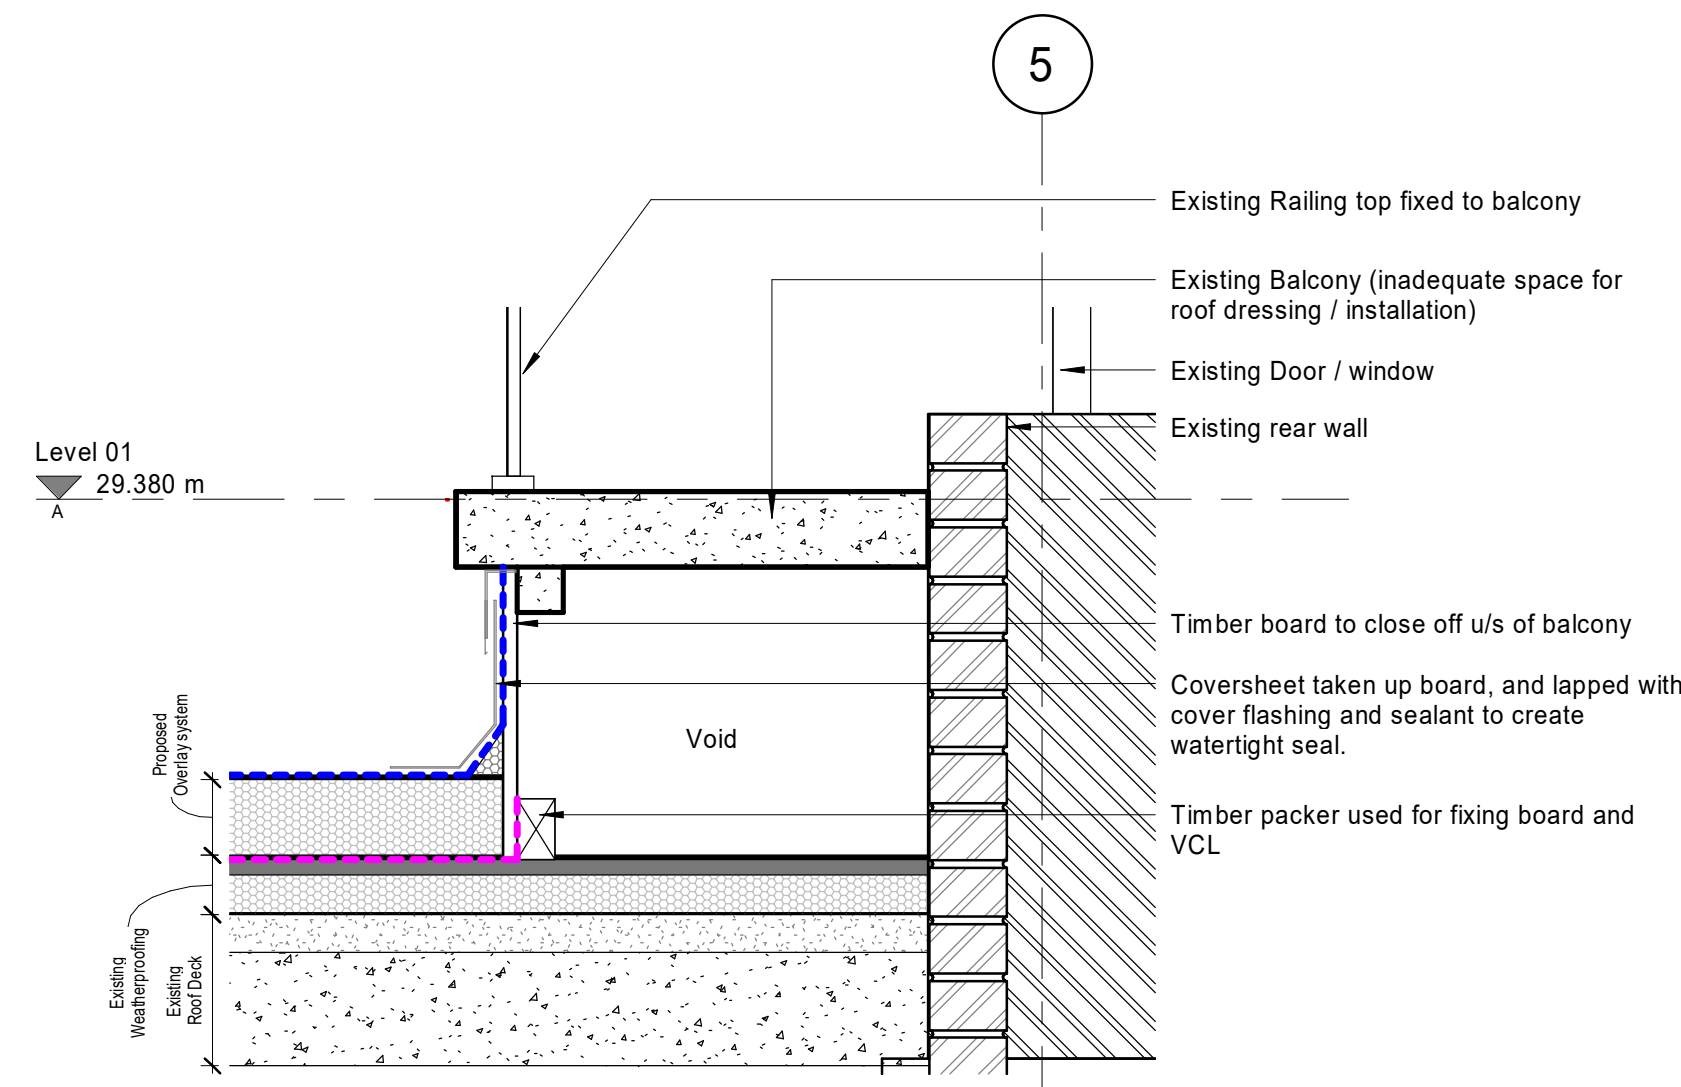

7. Planning - Flat Roof U/S of balconies
1 : 10

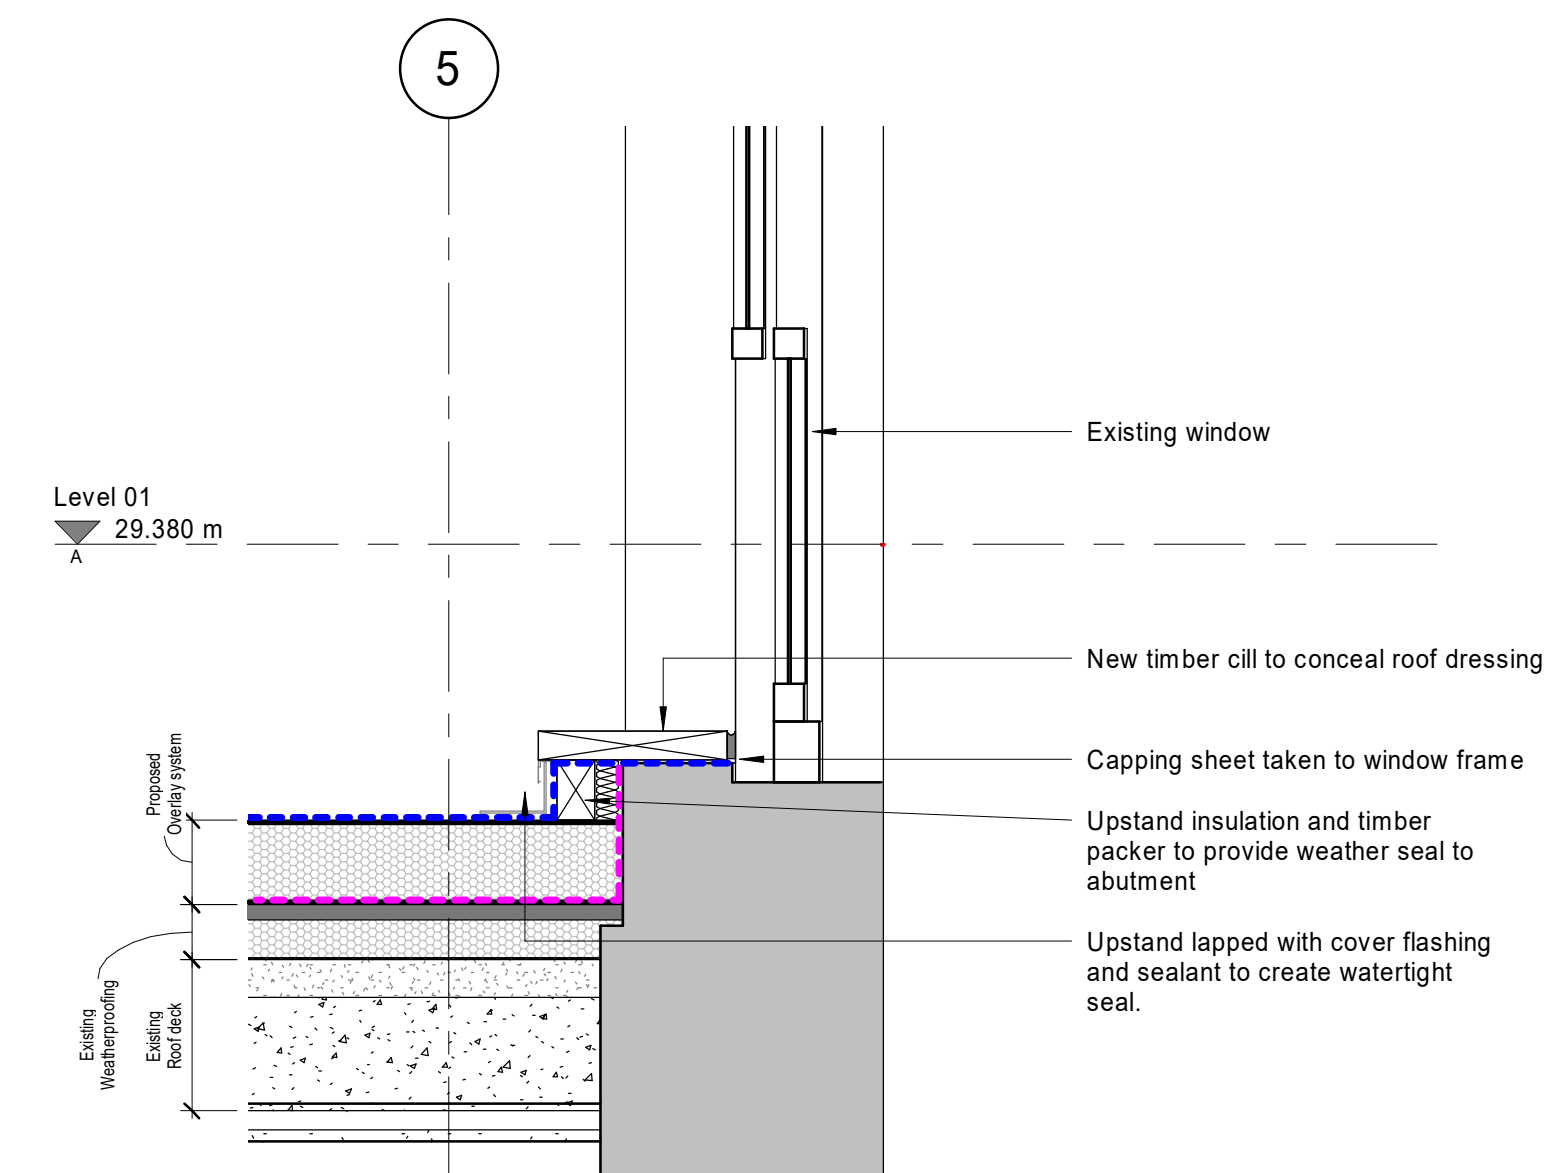

8. Planning - Flat roof butment to existing window
1 : 10

P05	(S3) Listed Building Application Submission	18.11.21	JH	GO
P04	(S3) Listed Building Application update for client approval	16.11.21	JH	GO
P03	(S3) Listed Building Application update for client approval	03.11.21	JH	GO
P02	(P1) Planning Submission	22.09.2020	AM	GO
P01	(S3) Pre planning application issue for client sign approval	21.07.2020	KW	HT
Rev	Description	Date	Dr by	App by
original by	AS	date created	07/16/20	approved by
			GO	

AHR
AHR Architects Ltd
Vinty Building
Wine Street
Bristol
BS1 2BD
United Kingdom

T +44(0)117 9299146
E bristol@ahr.co.uk
www.ahr.co.uk

client name	Birkbeck University of London		
project	Gordon Square, London		
drawing	Planning - Typical roof details		
computer file	C:\Revit Projects\BRK-AHR-GS-X01-M3-A-Central_Jonathan Horne.rvt	plot date	
project number	2019.00916.000	scale	1 : 10 @A1
drawing number	BRK-AHR-GS-RF-DR-A-27-850	rev	P05
issue status			P1
This drawing is to be read in conjunction with all related drawings. All dimensions must be checked and verified on site before commencing any work or producing shop drawings. The originator should be notified immediately of any discrepancy. This drawing is copyright and remains the property of AHR.			