

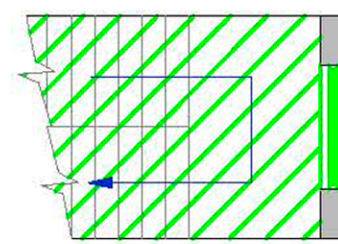



Flag pole

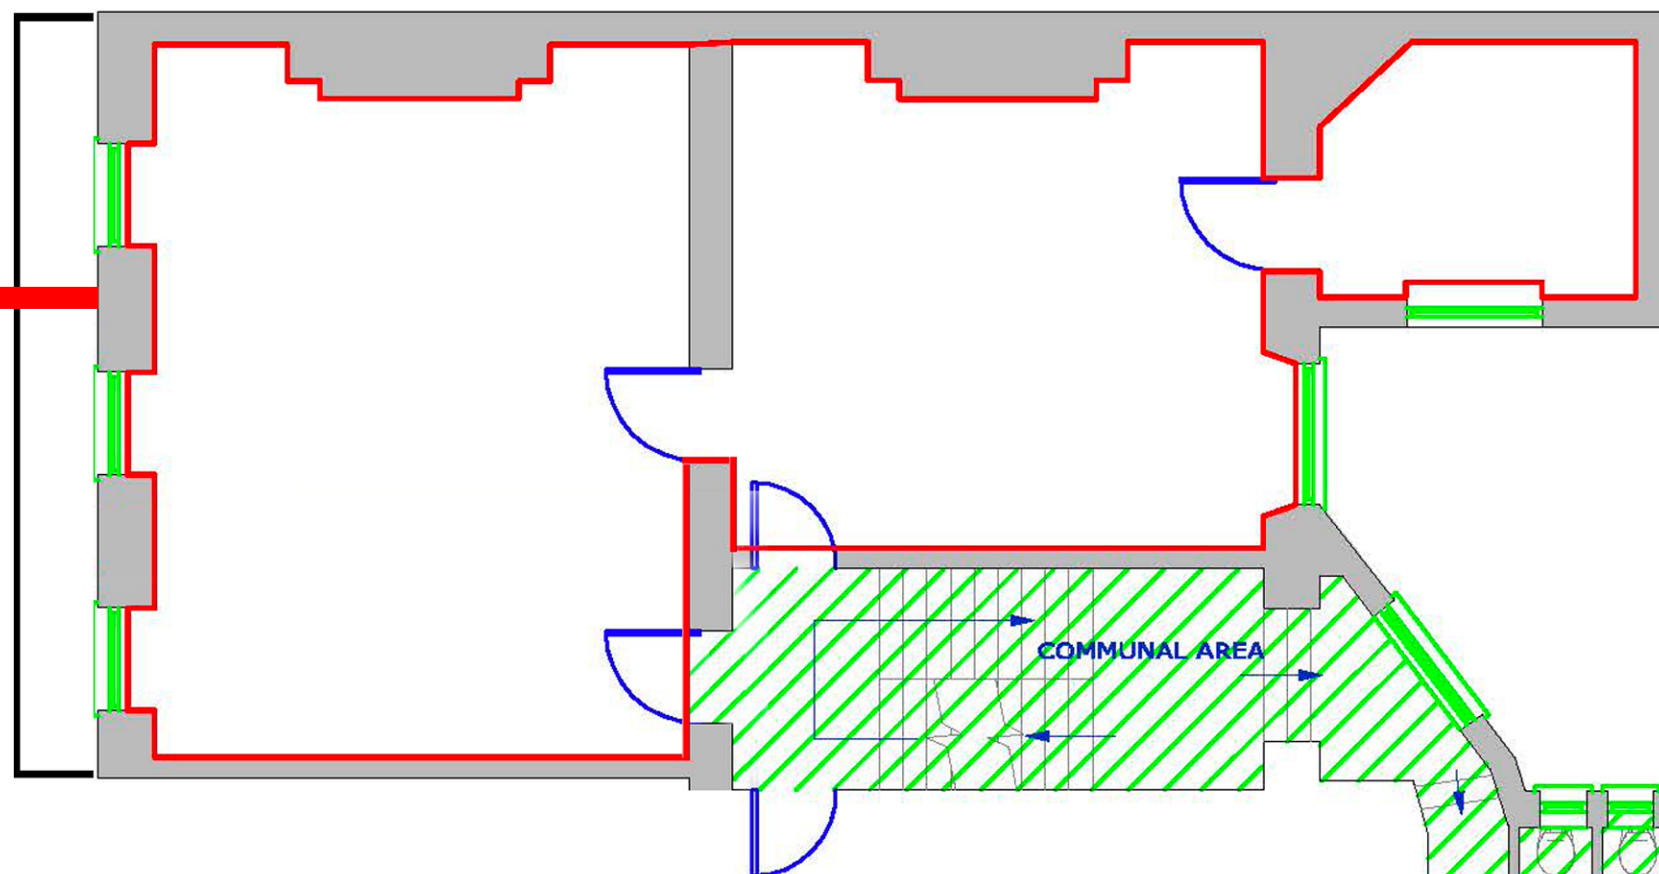


Half landing

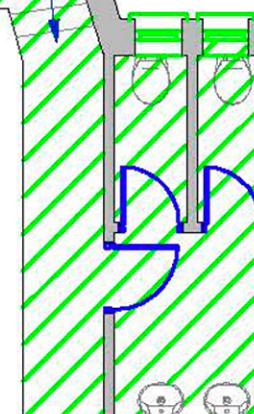



First floor

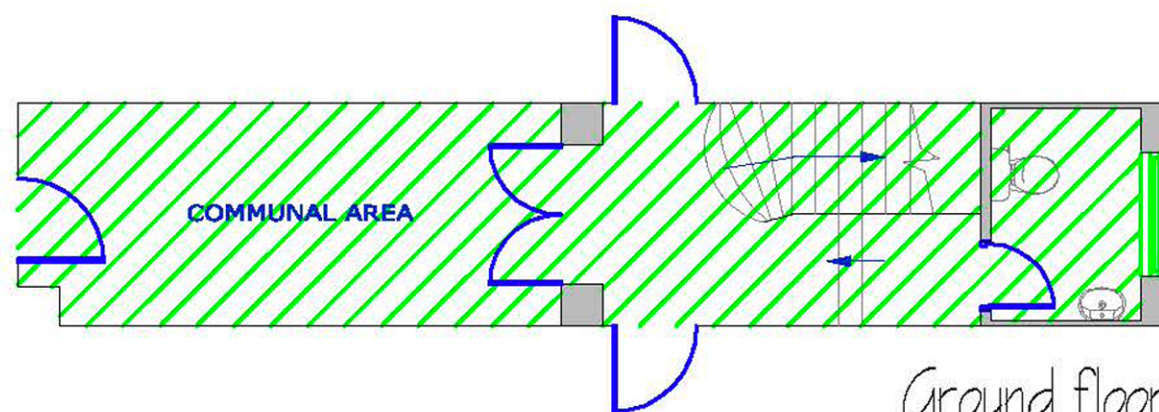

Ground floor

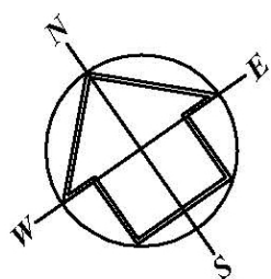

Approx

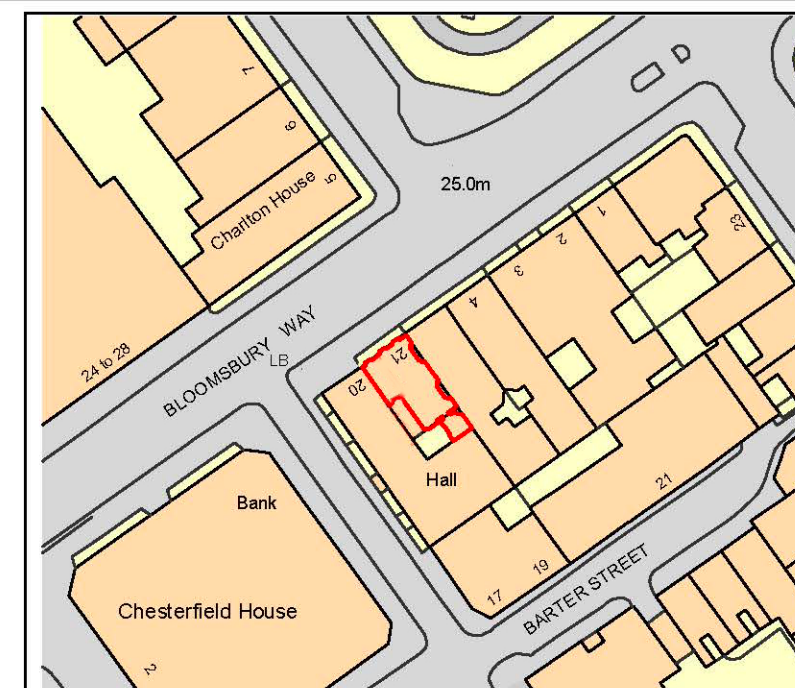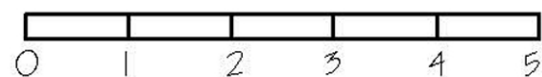

Site plan



21 Bloomsbury Way
London
WC1A 2TH

First floor office with
communal areas

Scale:
1:100@A3

Date:
28/09/2021