



ELEVATION

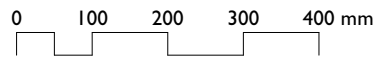

SECTION

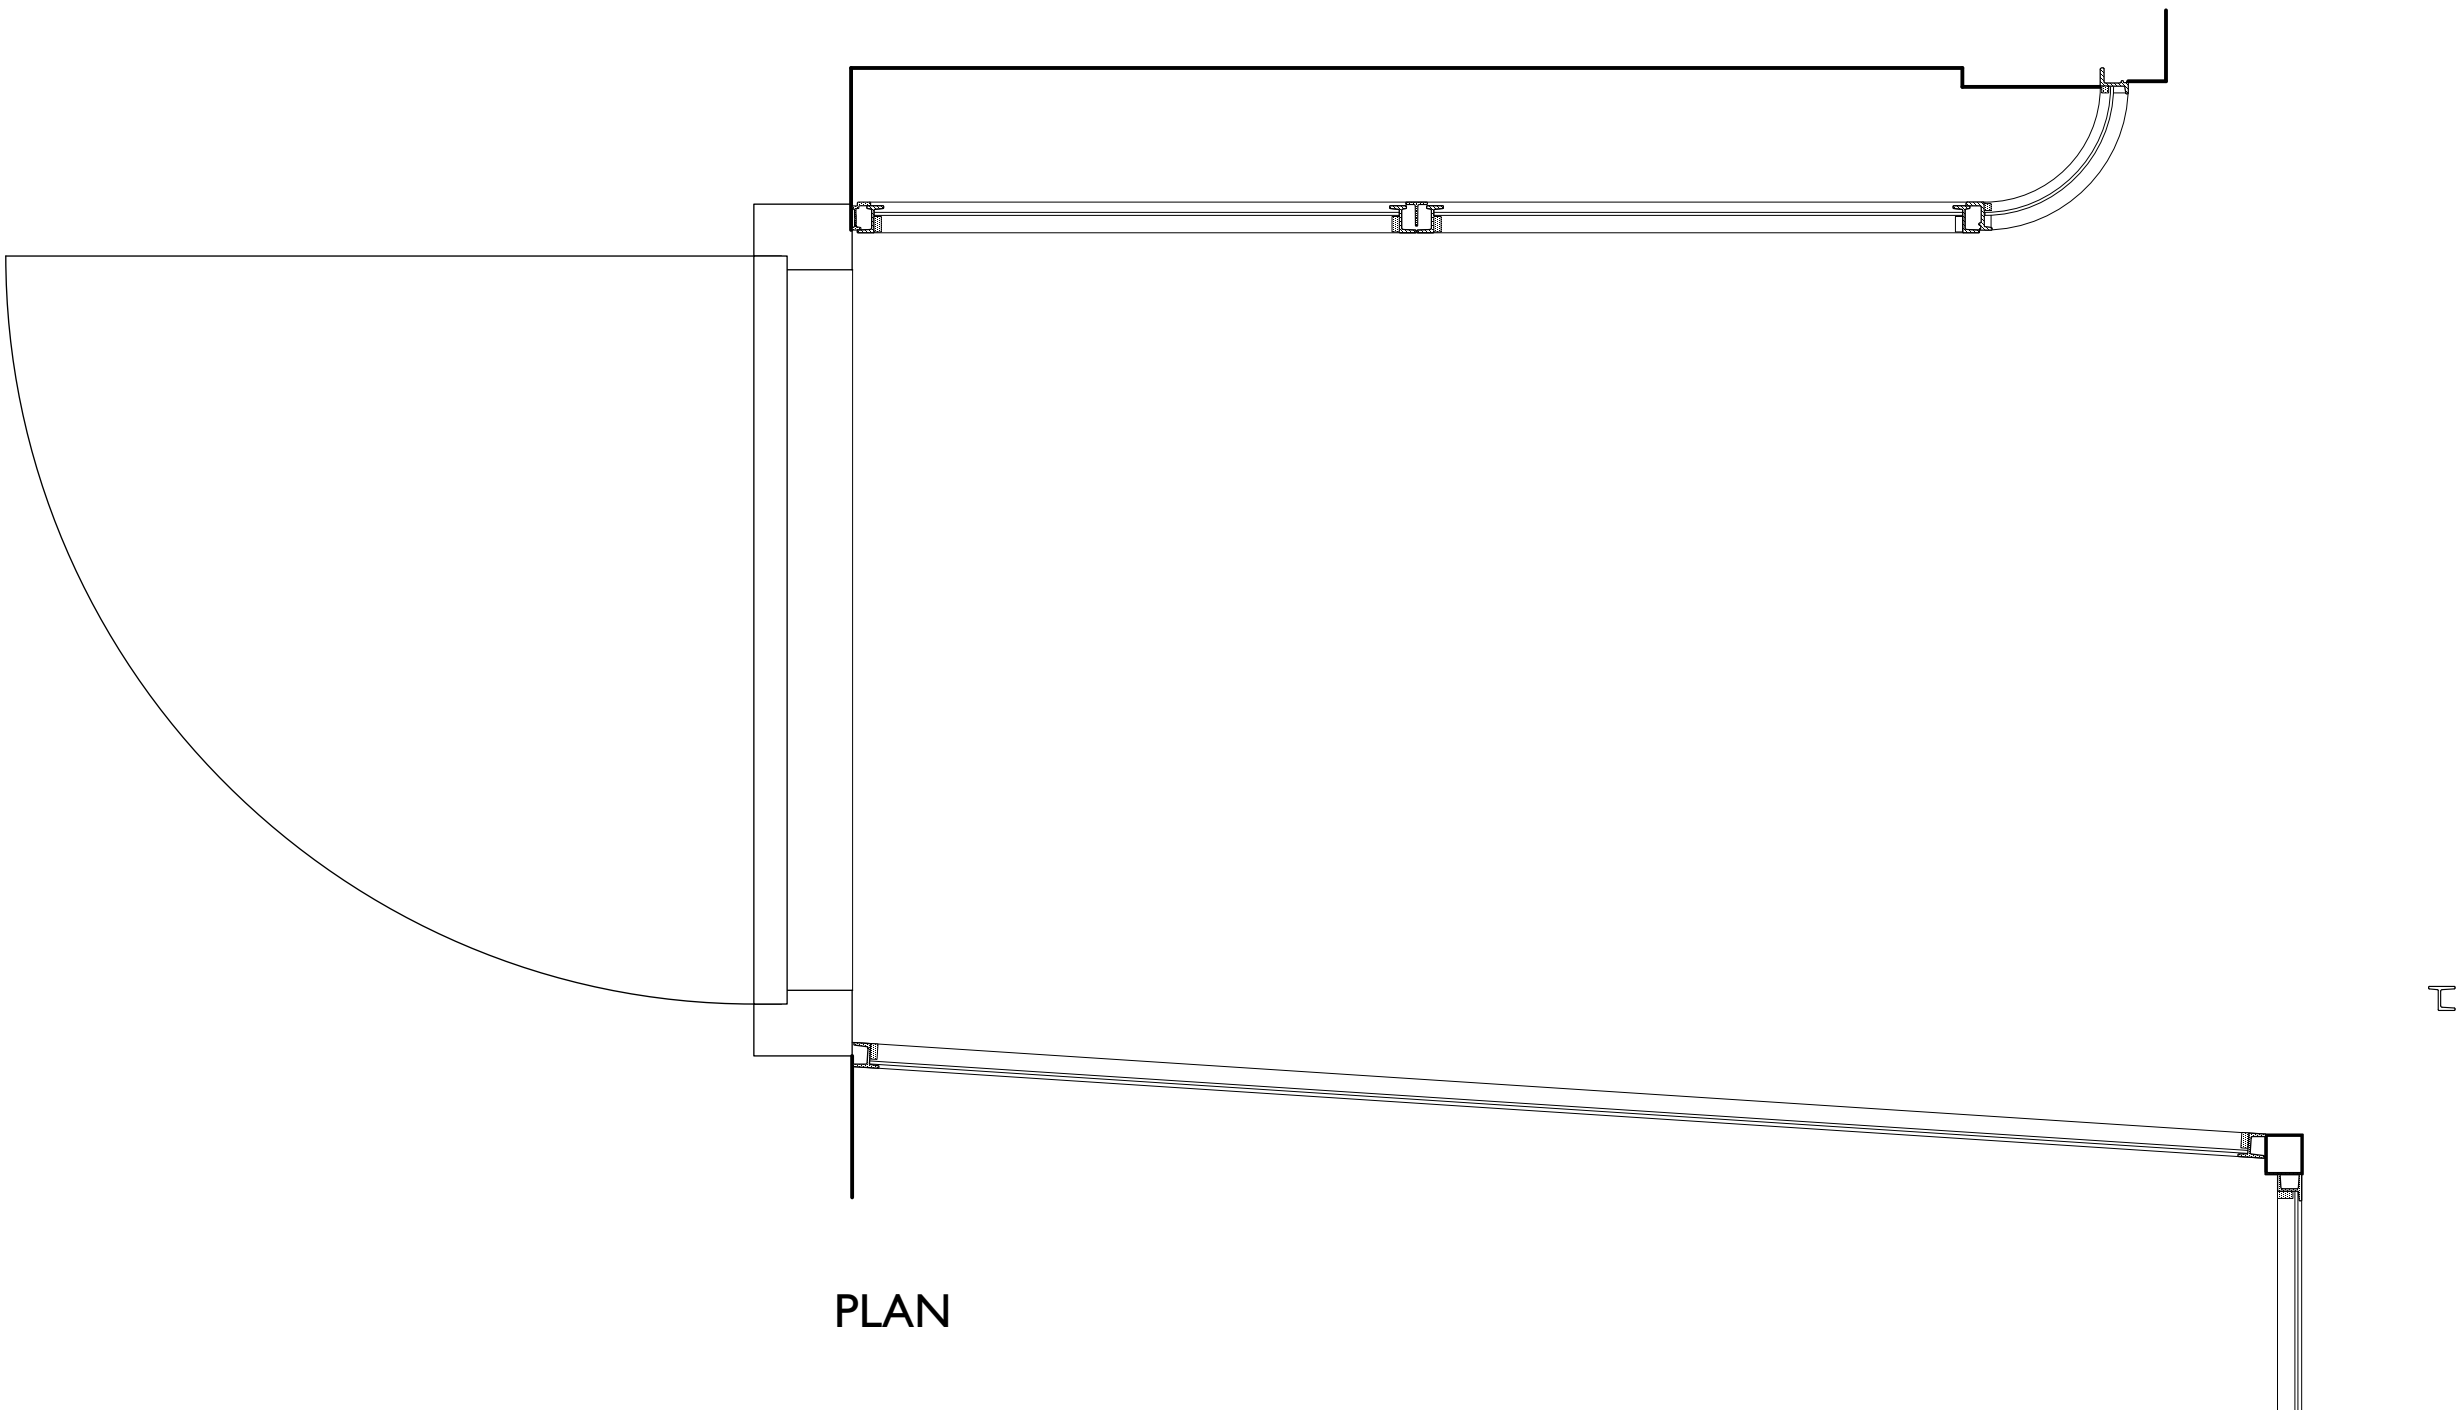

PLAN

PLANNING

Do not scale this drawing. All dimensions are in millimetres.

Contractors are to check all dimensions prior to commencement on site and notify the architect of any errors, omissions, or discrepancies.

Godmark Architecture Ltd retain copyright of this drawing. It may not be copied, altered or reproduced in any way without their written authority. © Godmark Architecture Ltd

G O D S M A R K Architecture Ltd
K E N T L O N D O N
91a Front Road, Woodchurch Unit 9, Shoreditch Town Hall,
Kent TN26 3SF 380 Old St, London EC1V 9LT
Tel: 01233 861 114 Tel: 020 7739 0399
www.godmarkarchitecture.com Email: mail@godmarkarchitecture.com

Project name:
37 Parkway NW1 7PN

Drawing name:

Entrance as existing

Date:

Nov 2021

Scale:

1:10 @ A1

Job no:

886PW

Revision:

-

Drawing no:

PA04

Drawn by:

TG

GODSMARK Architecture