


40 Dartmouth Park - Proposed Garden Room

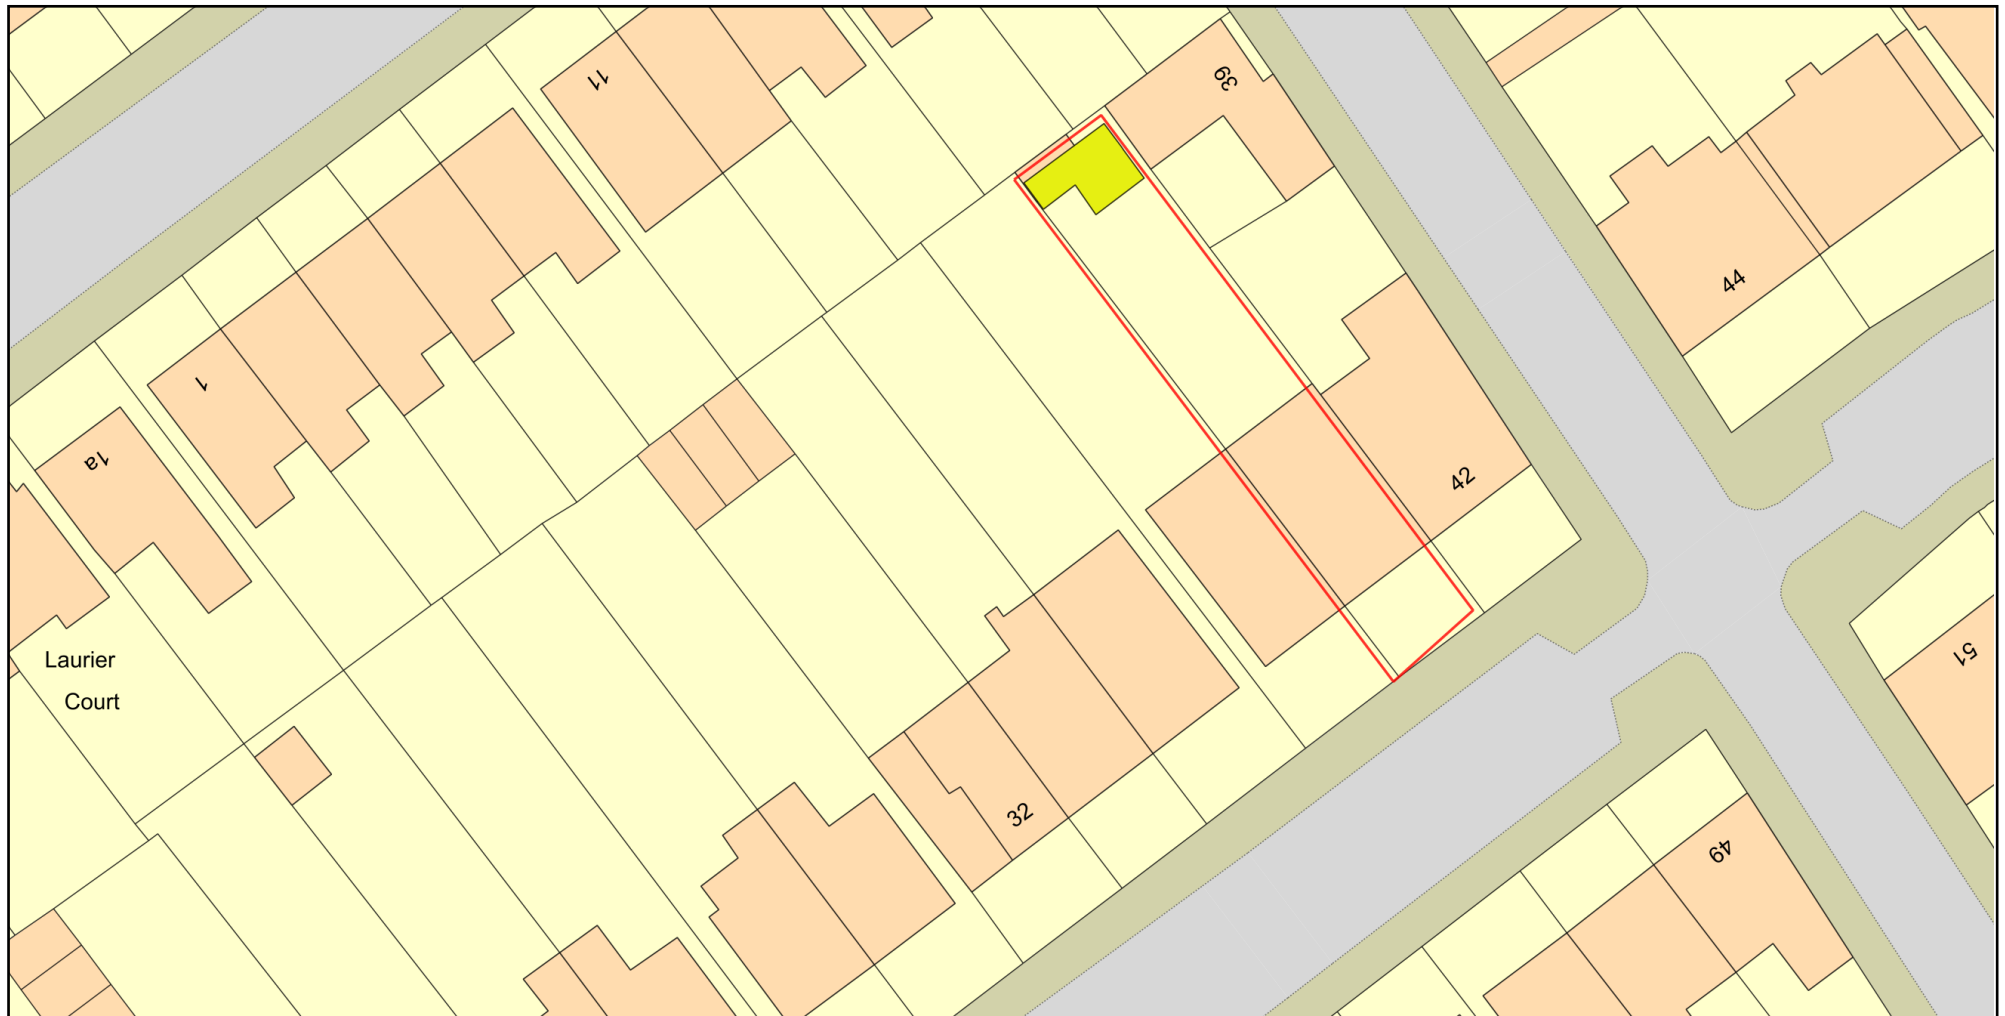

0 20
Metres



Plan Produced for: Aoba Landscapes Ltd

Date Produced: 12 Nov 2021

Plan Reference Number: TQRQM21316141138207

Scale: 1:500 @ A4

© Crown copyright and database rights 2021 OS 100042766

