

Decorative timber louvre screening panels attached to the outside face of the masonry party wall to be removed

These panels are to be removed to raise the brick party wall

Roof Ridge of Flat 14
18.65

Top of party wall
18.24


Lower section of Party Wall
16.38

Roof
16.04

6th Floor
13.30

5th Floor
10.03

4th Floor
6.40

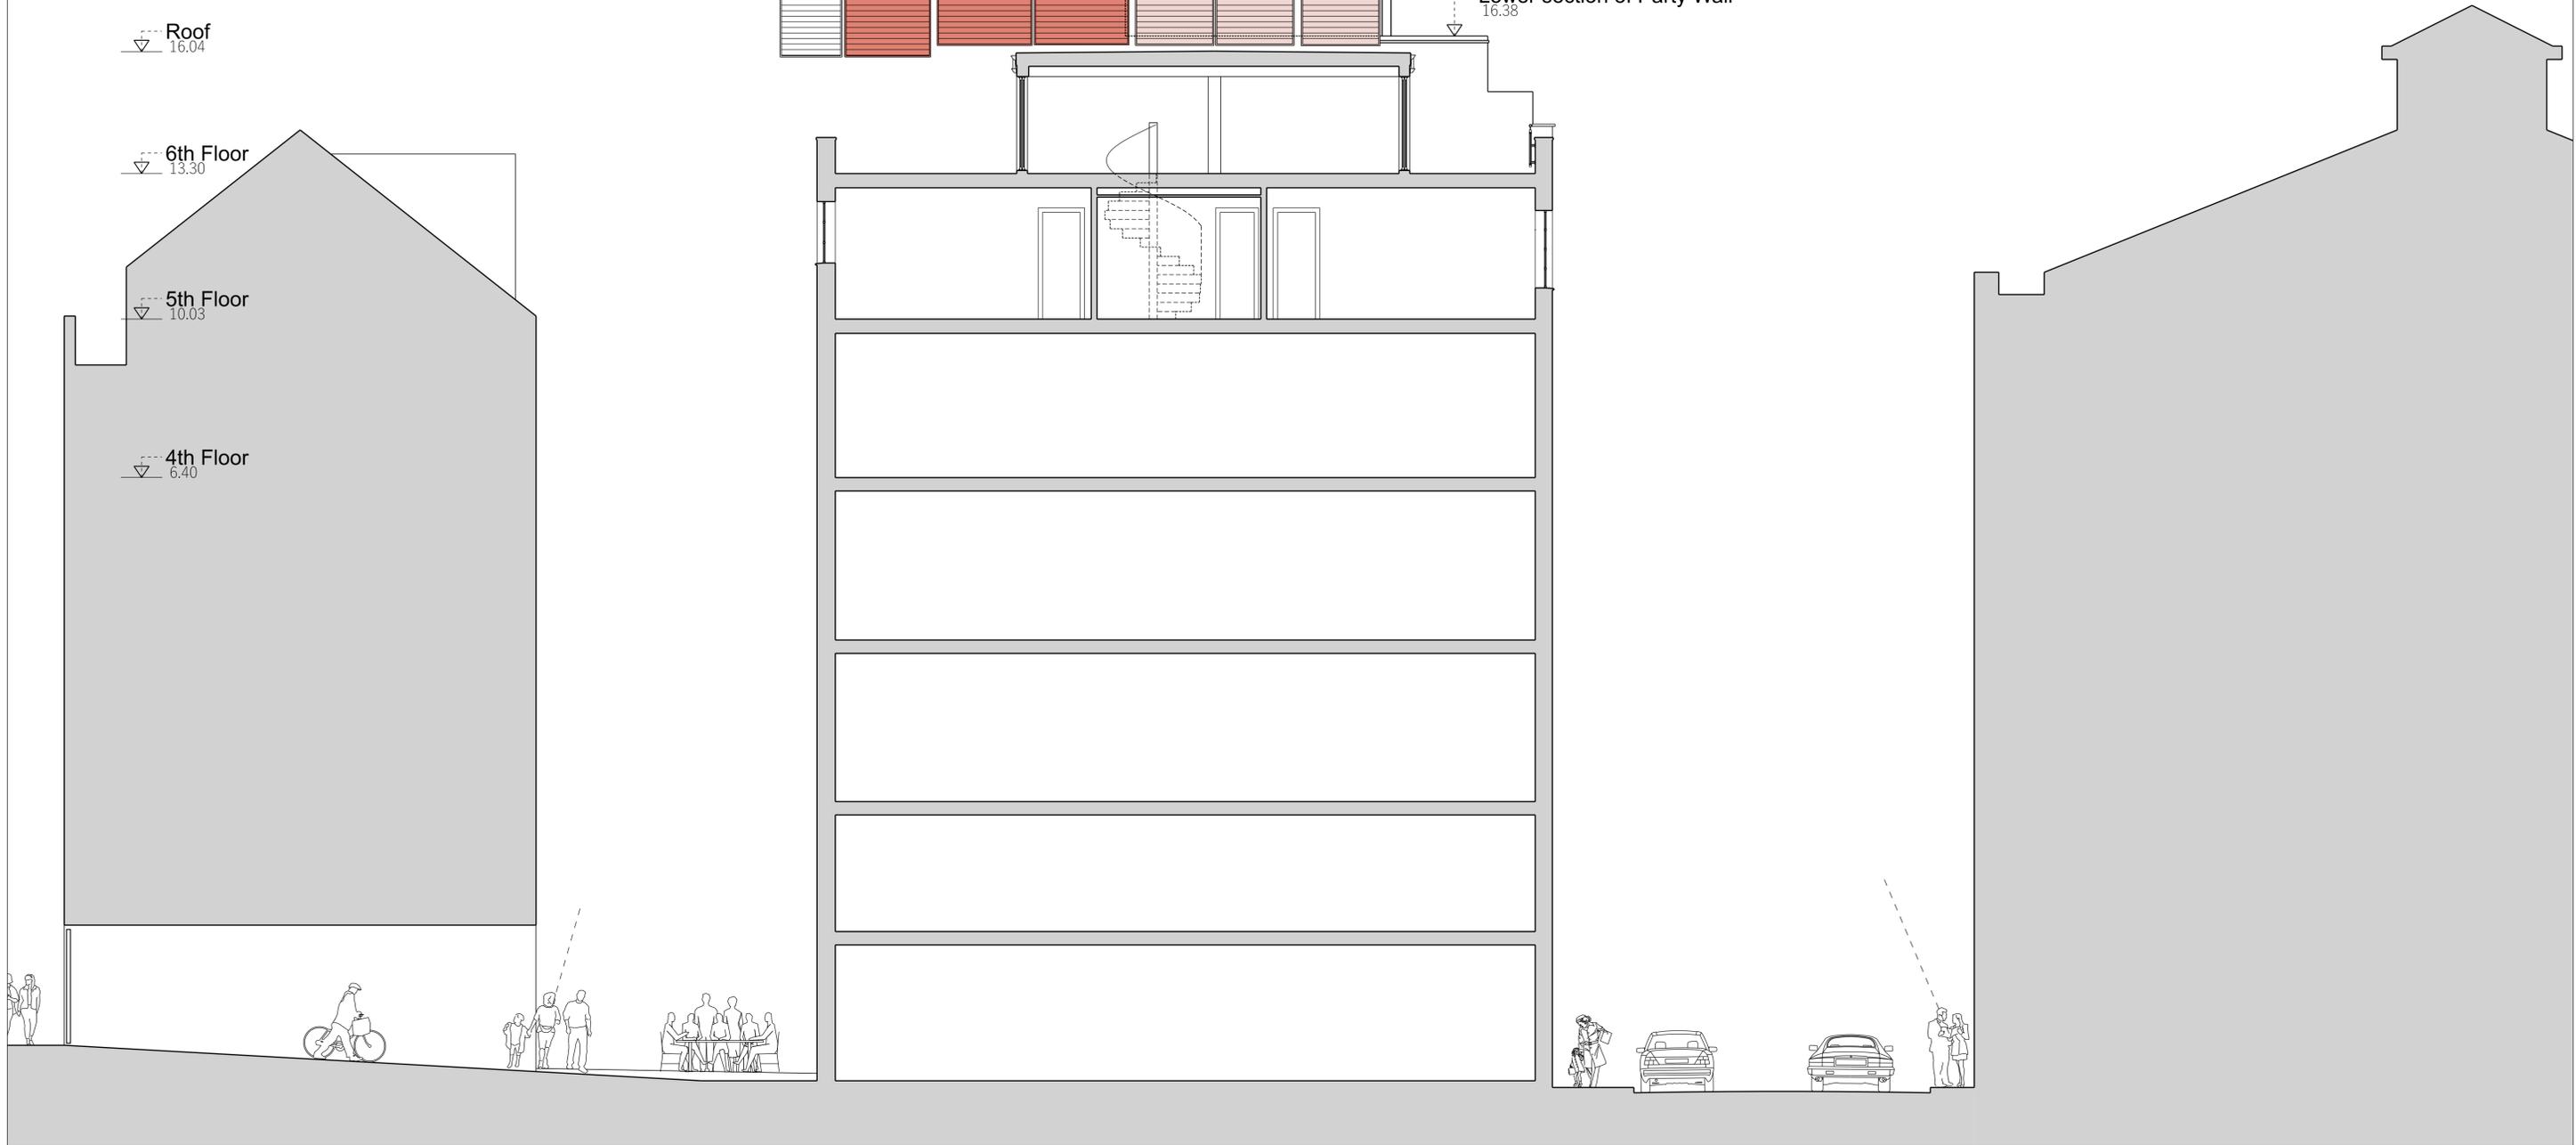

theme2architects
The White House, 55A Kyverdale Road
London N16 7AB
francis@theme2architects.com
07881 817 310

RIBA
Chartered Practice

REV	DATE	DESCRIPTION	BY	CHECKED

General Notes:
1. No dimensions to be scaled from this drawing.
2. All dimensions to be verified on site.
3. All dimensions are in mm's unless otherwise noted.
4. Any discrepancies found between this drawing and other documents should be referred immediately to the consultants.

Project
25 SHELTON STREET
LONDON WC2H 9HW
Drawing Status

DRAWING TITLE
EXISTING SECTION DD
© Copyright theme2architects

JOB NUMBER 101	DRAWING NO. 043
SCALE 1:100 @ A2 N.T.S @ A3	REVISION