

THIS DRAWING IS COPYRIGHT OF BROOKER FLYNN ARCHITECTS LTD AND MAY NOT BE REPRODUCED IN ANY FORM NOR TRANSFERRED TO OTHER PARTIES BY ELECTRONIC MEANS WITHOUT PRIOR WRITTEN CONSENT. NO DIMENSIONS TO BE SCALED FROM THIS DRAWING.

ALL EXISTING INFORMATION HAS BEEN PROVIDED FROM WHS AS BUILT INFORMATION. MAIN CONTRACTOR TO VERIFY ANY DISCREPANCIES PRIOR TO SOS.

SIGNAGE NOTES

SIGNAGE DRAWING TO BE READ IN CONJUNCTION WITH ELEVATION DRAWINGS.

FINAL SIGNAGE DETAIL DRAWINGS TO BE SUBMITTED BY SUBCONTRACTOR PRIOR TO INSTALLATION FOR APPROVAL.

POWERED SIGNAGE DRIVERS TO BE LOCATED ADJACENT TO SIGNS WHERE POSSIBLE IN A POSITION ALLOWING FOR MAINTENANCE ACCESS.

SHOPFRONT SINAGE DETAILS

30mm HOGGED OUT PERSPEX 1177 OPAL LETTERS, 5mm ALI BACK TRAYS. BLOCK OUT VYNIL TO THE RETURNS REF TBC. LED FOR FACE ILLUMINATION. LETTERS TO HAVE A 3m FOLDED ALI SUPPORT WITH 90 DEGREE FOLD TO MOUNT TO EXISTING PLYNTH. 3mm BACKERS COATED TO RAL 9005 MATT BLACK. ALL ON 40MM SHS BAR PPC COATED TO RAL 9005. HUNG FROM SUITABLE POINT IN LINE WITH SE DETAILS, ON M10 THREADED ROD WITH RAL 9005 SHEATHING

LETTERS TO BE SUPPLIED WITH 3M OF CABLE ALL CABLE TO BE LOW SMOKE AND FUME

BUS STOP SIGN. SIGN TO BE WHITE FACE AND EDGES, DEPTH 100MM. HALO ILLUMINATED BLACK LETTERS-10M BLACK ACRYLIC-POLISHED EDGES. 3MM OPAL 030 PERSPEX ON 3MM 030 PERSPEX BACKING. DEPTH 100MM, LETTERS LAZER CUT PUSHED THROUGH, 14 GAUGE ALI PANELS FINISHED WHITE RAL 9003 40% GLOSS MATT WHITE INTERNAL FINISH. INTERNAL MILD STEEL BOX SECTION FRAME

(ILLUMINATION STATIC INTERNAL NOT MORE THAN 450Cd/m)

04	30.12.21	AMMENDMENTS TO EXTERNAL PROJECTING SIGNAGE	RJT
03	25-11-21	ISSUED TO QUADRANT BUILDING CONTROL FOR QUOTE	RJT
02	18-11-21	AMMENDMENTS TO DESIGN REVIEW	RJT
01	20-10-21	MINUTES ISSUED FOR DISPLAY OF ADVERTS CONSENT	RJT

REV	DATE	DESCRIPTION	DRAWN	CHECKED
-----	------	-------------	-------	---------



STORE NAME  
WHS-M&S-UCLH  
COUNTRY  
UK

PROJECT  
UCLH-WHS-M&S-SHOP-IN-SHOP

PROPOSED SIGNAGE AND DIGITAL LAYOUT

CONSULTANT  
BROOKER FLYNN ARCHITECTS  
DISCIPLINE DESCRIPTION  
ARCHITECTURE  
CONSULTANT LOGO




SCALE	PAPER SIZE	DATE	DRAWN	CHECKED
As indicated	A1	OCT'21	RJT	TGB

STORE NUMBER	PROJECT No	DISCIPLINE CODE	DRAWING No
		A	20007

CONSULTANT PROJECT No	STATUS	REV
21.1085	DD	04

DETAILED DESIGN

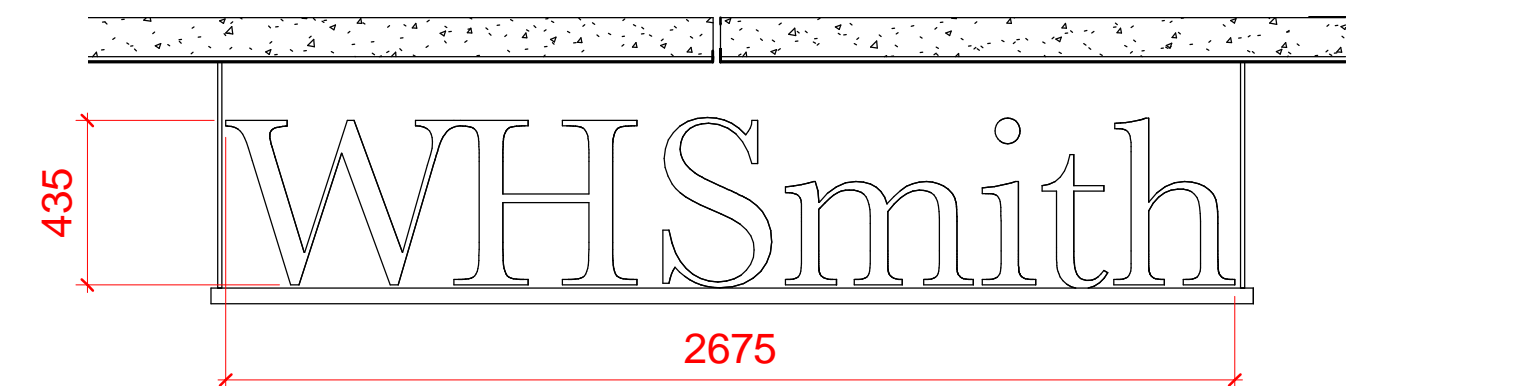


**SIGN 1**  
1 : 20  
WHS  
LED FACE ILLUMINATED SIGNAGE  
MOUNTED ON 40MM SHS BAR HUNG  
FROM SUITBALE POINT IN LINE WITH  
SE DETAILS



**SIGN 2**  
1 : 20  
M&S FOOD  
LED FACE ILLUMINATED SIGNAGE  
MOUNTED ON 40MM SHS BAR HUNG  
FROM SUITBALE POINT IN LINE WITH  
SE DETAILS




**SIGN 3**  
1 : 20  
M&S FOOD  
LED FACE ILLUMINATED SIGNAGE  
MOUNTED ON 40MM SHS BAR HUNG  
FROM SUITBALE POINT IN LINE WITH  
SE DETAILS

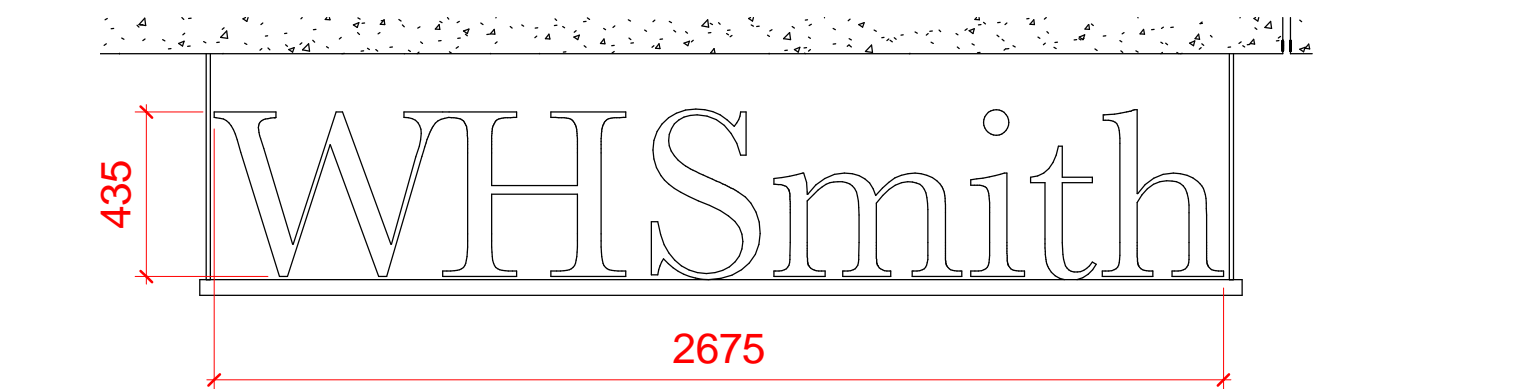


**SIGN 4**  
1 : 20  
WHS  
LED FACE ILLUMINATED SIGNAGE  
MOUNTED ON 40MM SHS BAR HUNG  
FROM SUITBALE POINT IN LINE WITH  
SE DETAILS




**SIGN 5**  
1 : 20

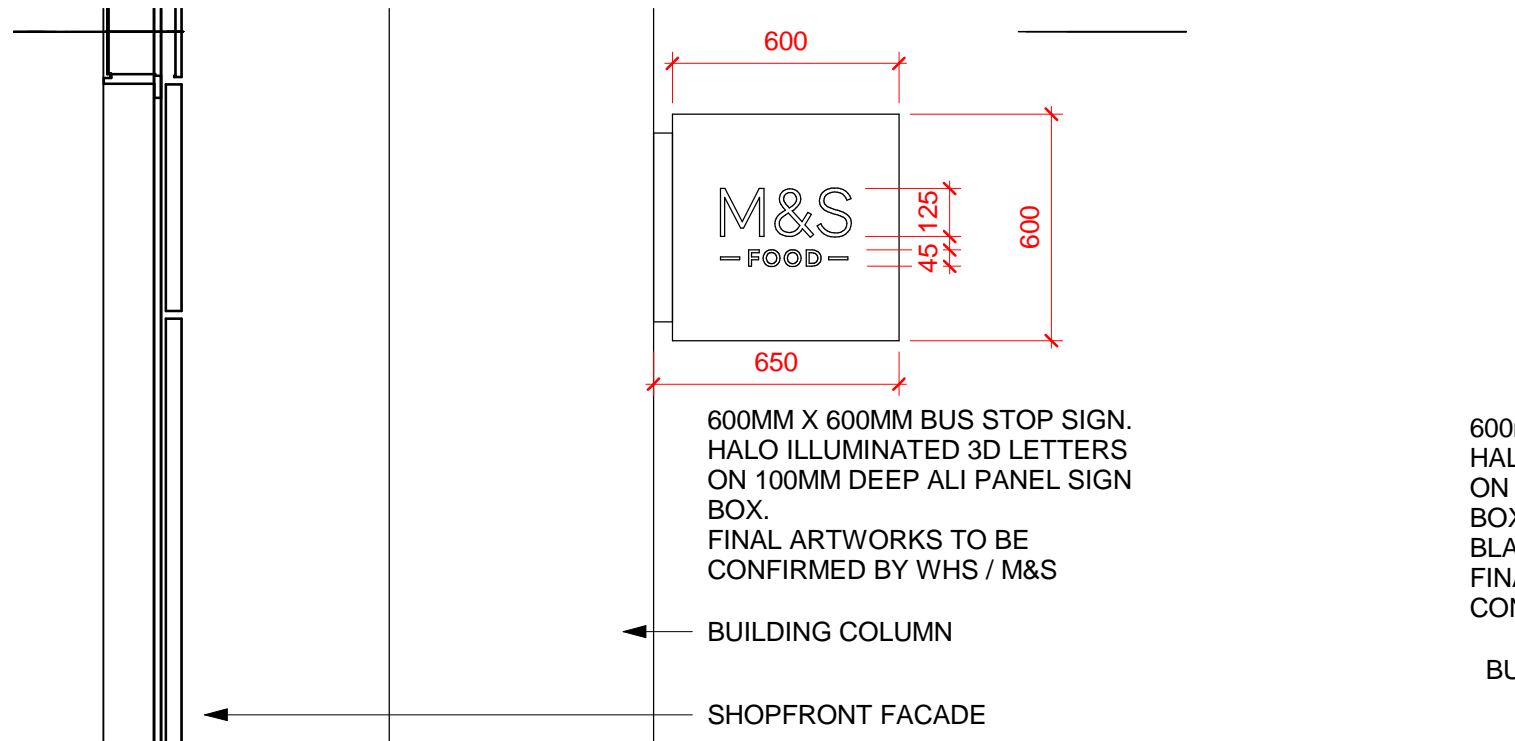


**SIGN 6**  
1 : 20

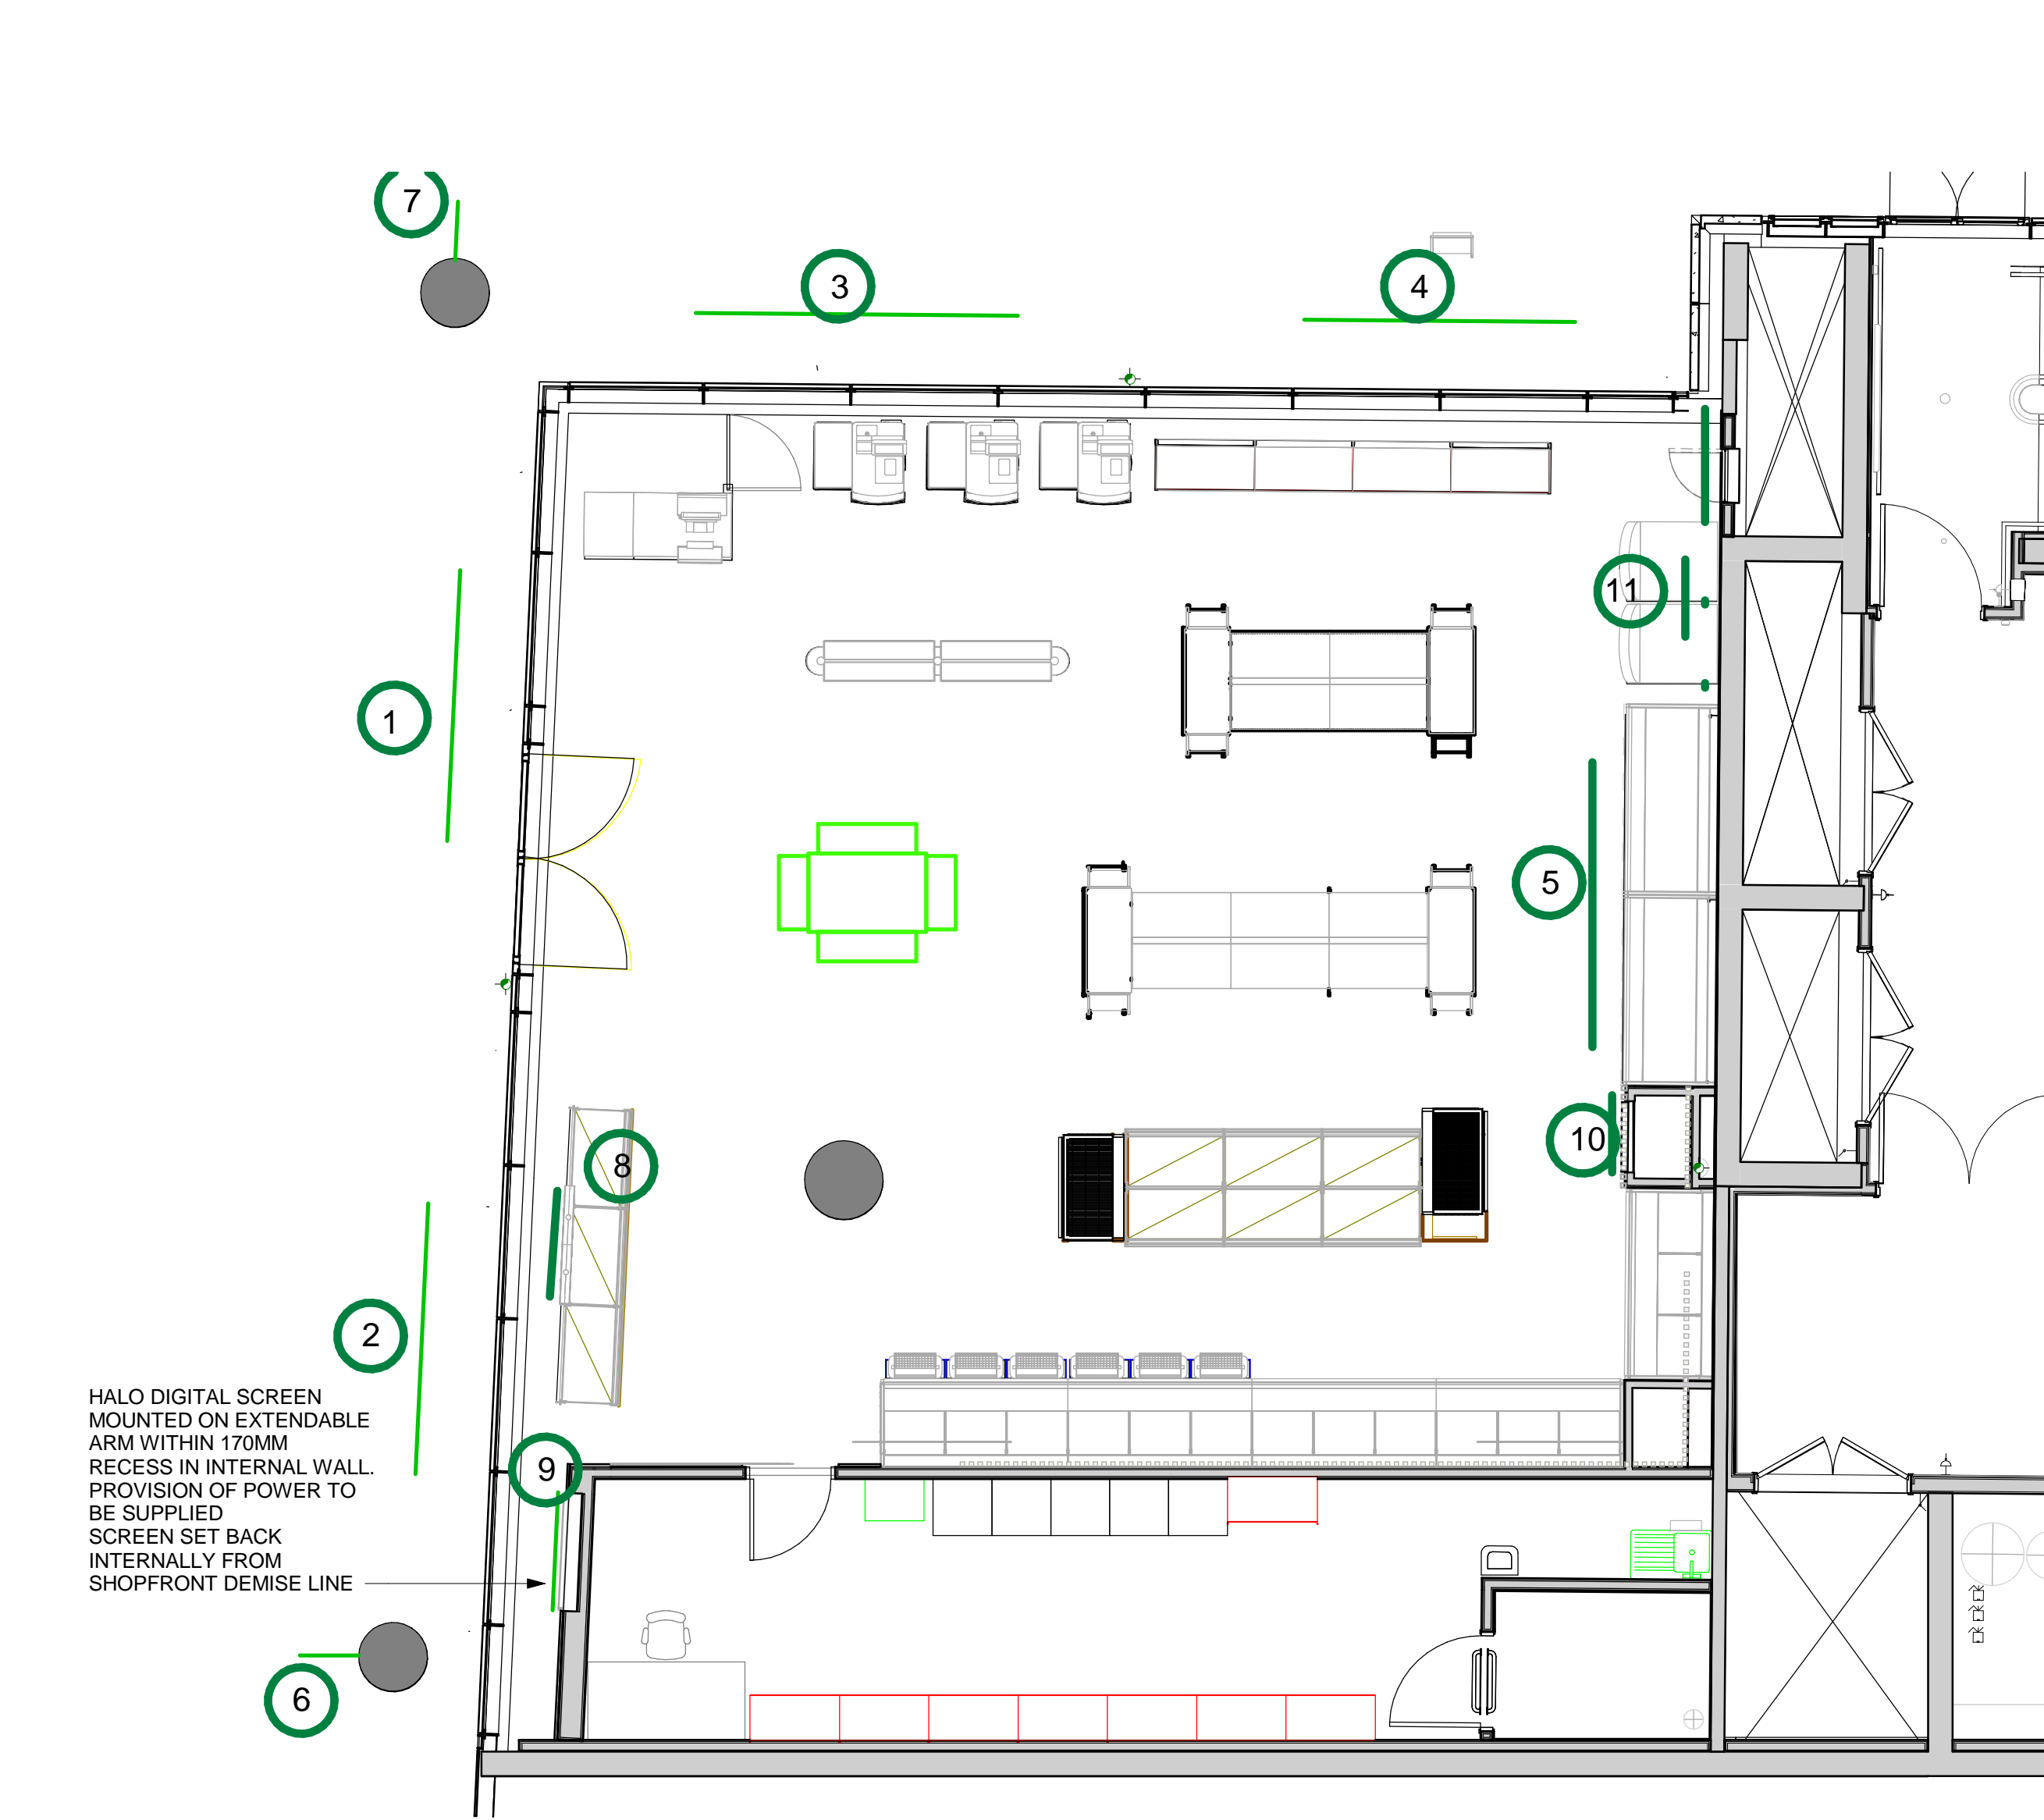


**1 PROPOSED GROUND FLOOR GA PLAN**  
1 : 60

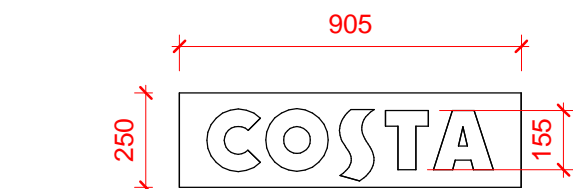


**SIGN 11 COSTA**  
1 : 20

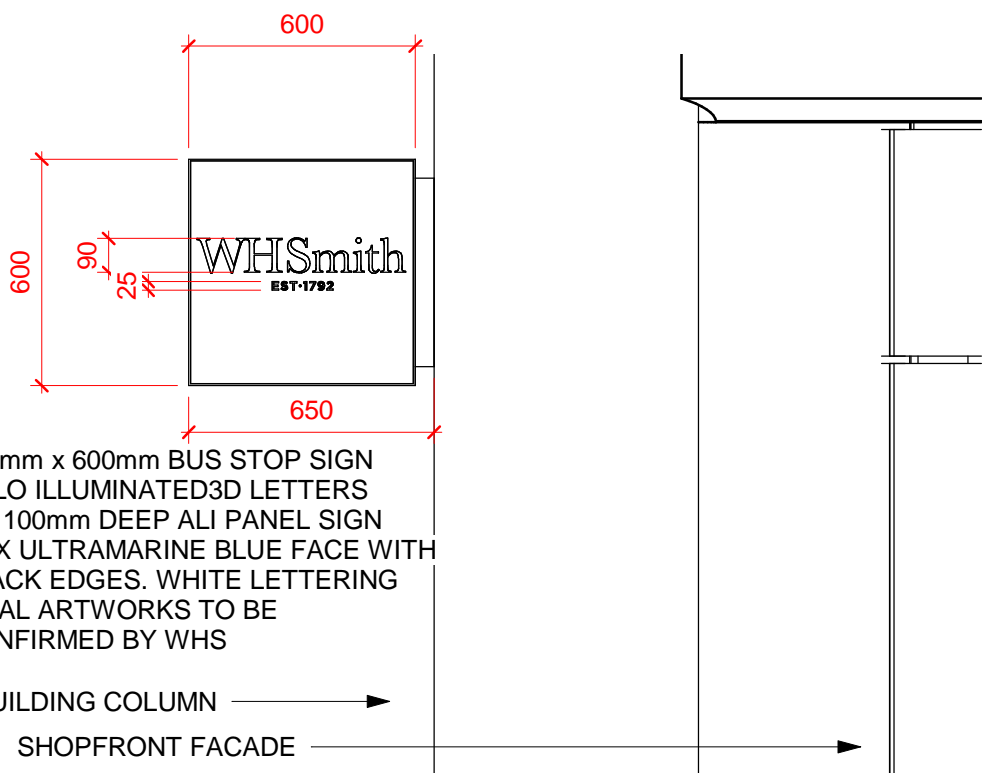


**SIGN 7**  
1 : 20

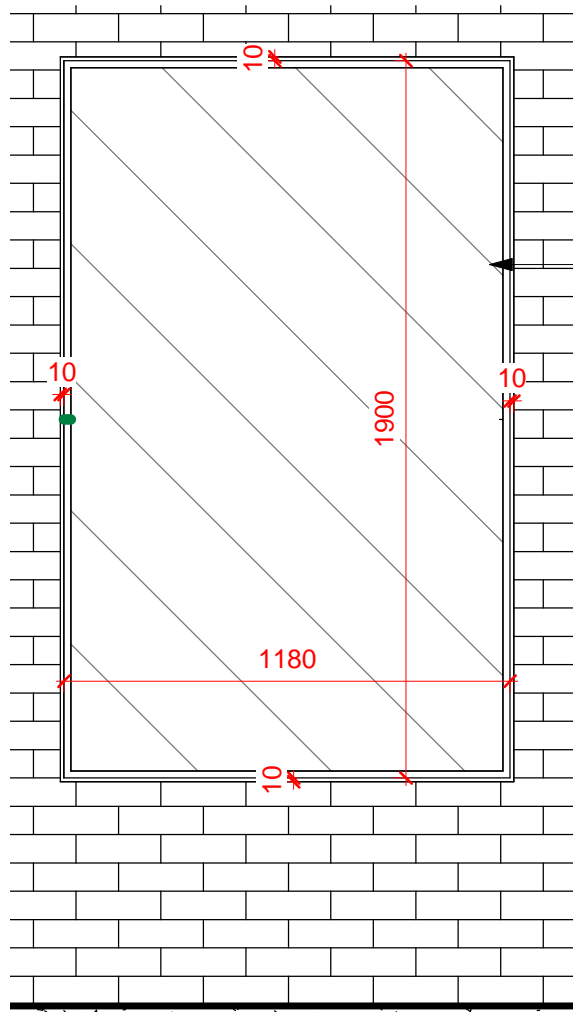

**9 Internal Digital Screen QM85R**  
1 : 20

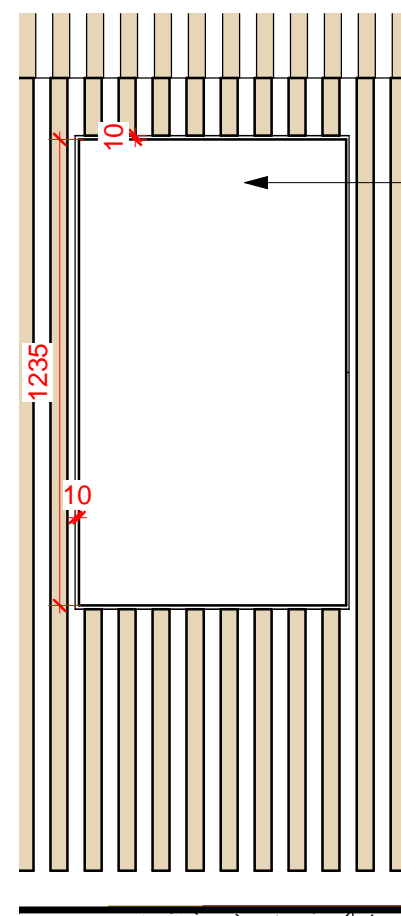

**10 Internal Digital Screen QM55R**  
1 : 20

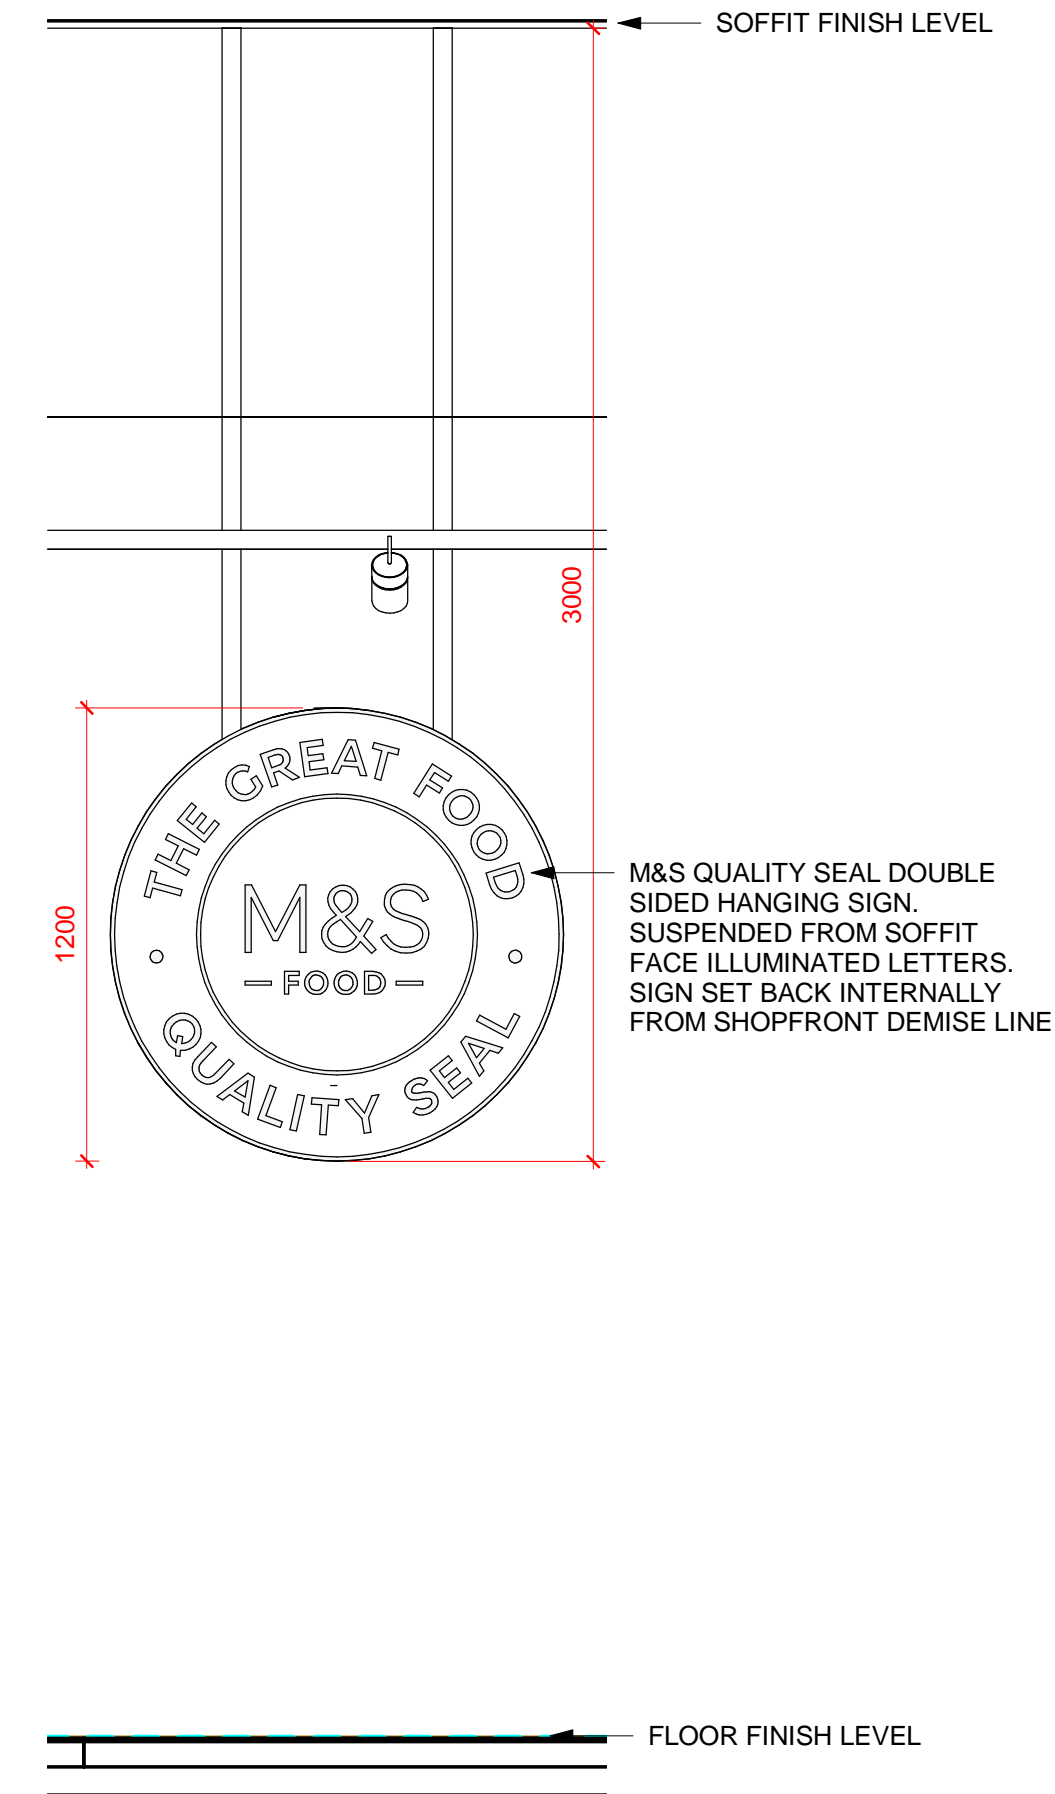

**SIGN 8 QUALITY SEAL Internal Sign**  
1 : 20