


Location Plan

1:200 at A2



1 Proposed Southeast Boundary Elevation
501 1:50 at A3

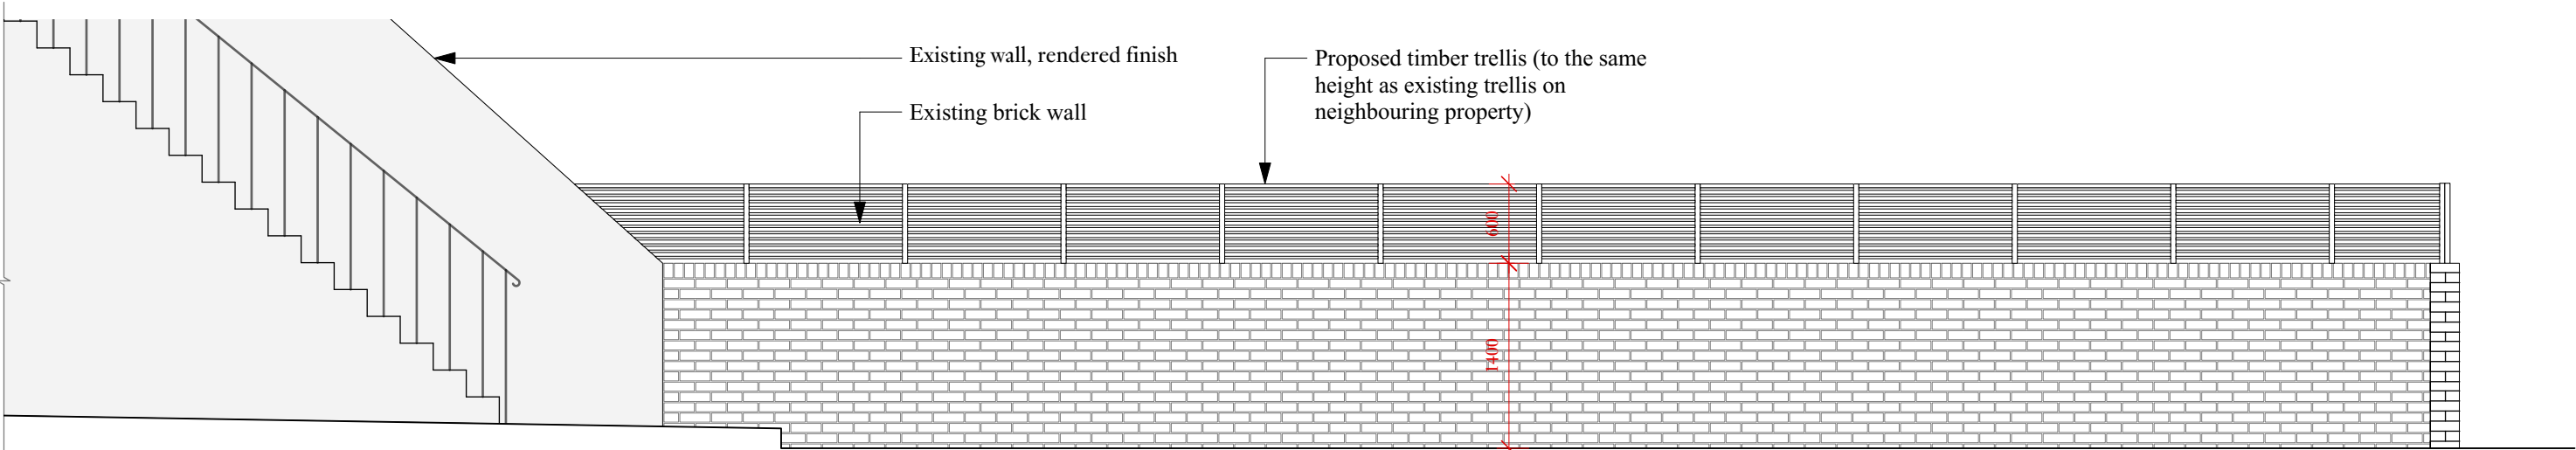

1. Indicative style of proposed trellis



2. Indicative style of proposed trellis



Rev:	Date:	Description:	By:
Drawing Title:		Proposed Boundary Treatment	
Project:		19 Belsize Square	
Client:			
Scale: 1:50		Drawing Number:	
Date: 14/10/2021		BSQ-LD-501	
Drawn By: SG		Revision	Status
Checked By: SL			
For Planning			