


1 Front Garden Section 1
204 1:50 at A2

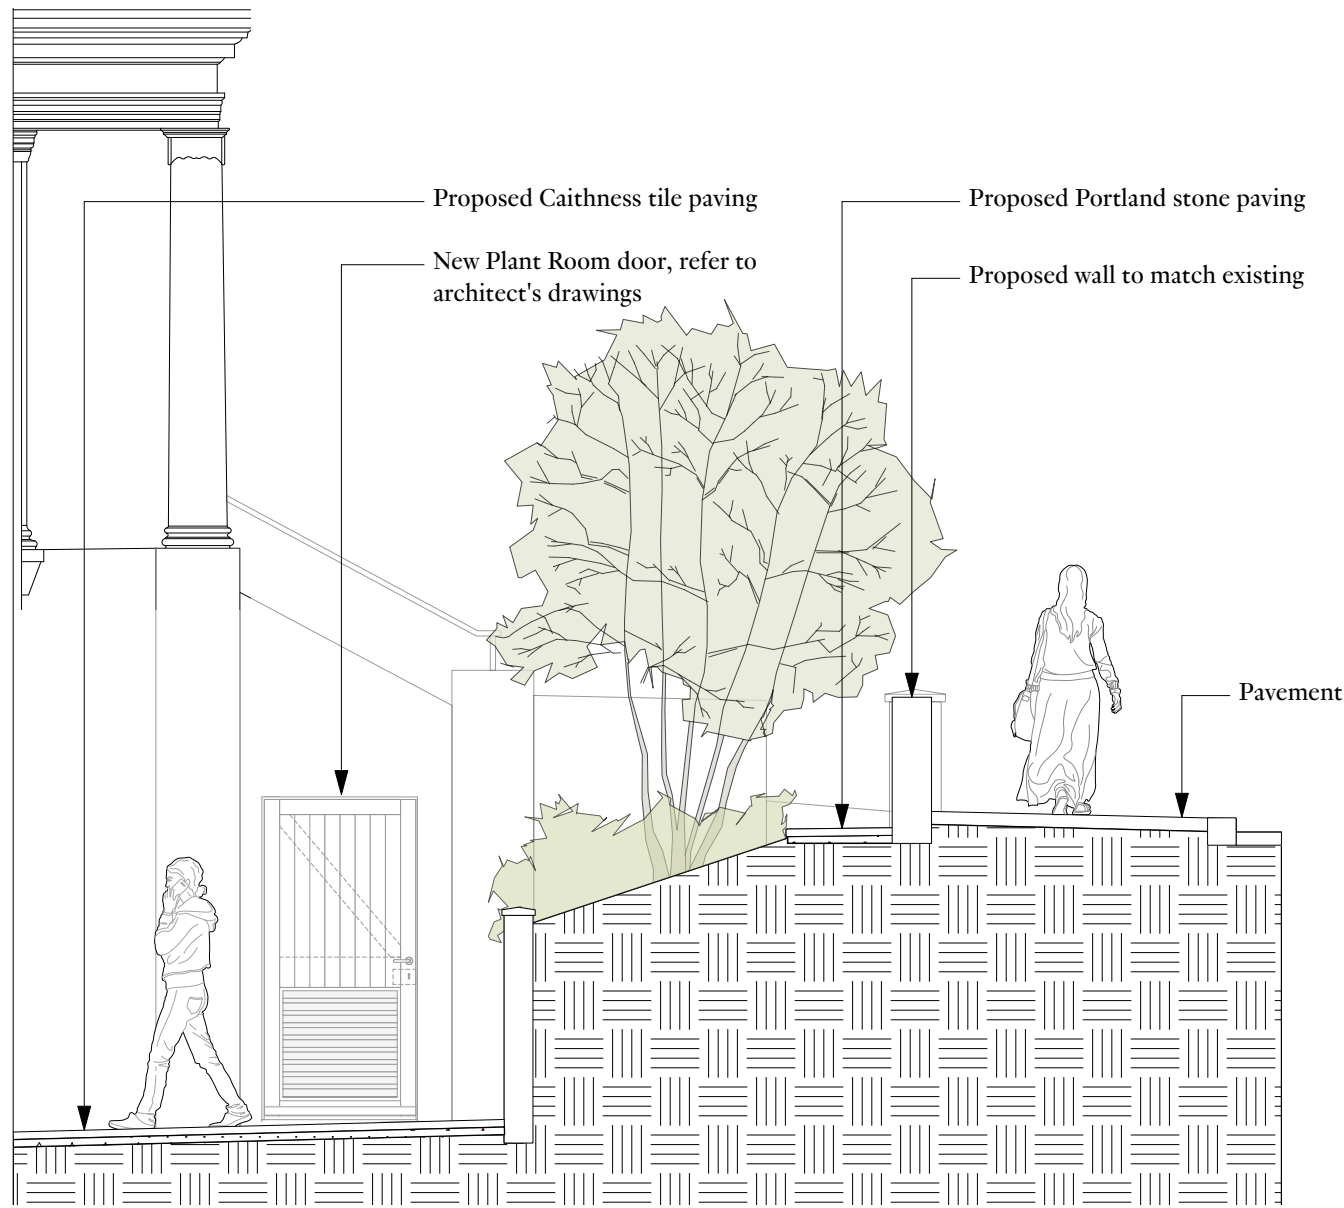

2 Front Garden Section 2
204 1:50 at A2

0 0.5 1 2m



Rev:	Date:	Description:	By:
Drawing Title:	Front Garden Illustrative Sections		
Project:	19 Belsize Square		
Client:			

Scale: 1:50 @ A2
Date: 14/10/2021
Drawn By: SG
Checked By: SL

Drawing Number:
BSQ-LD-204

Revision
Status
For Planning