



Location Plan

1:200 at A2

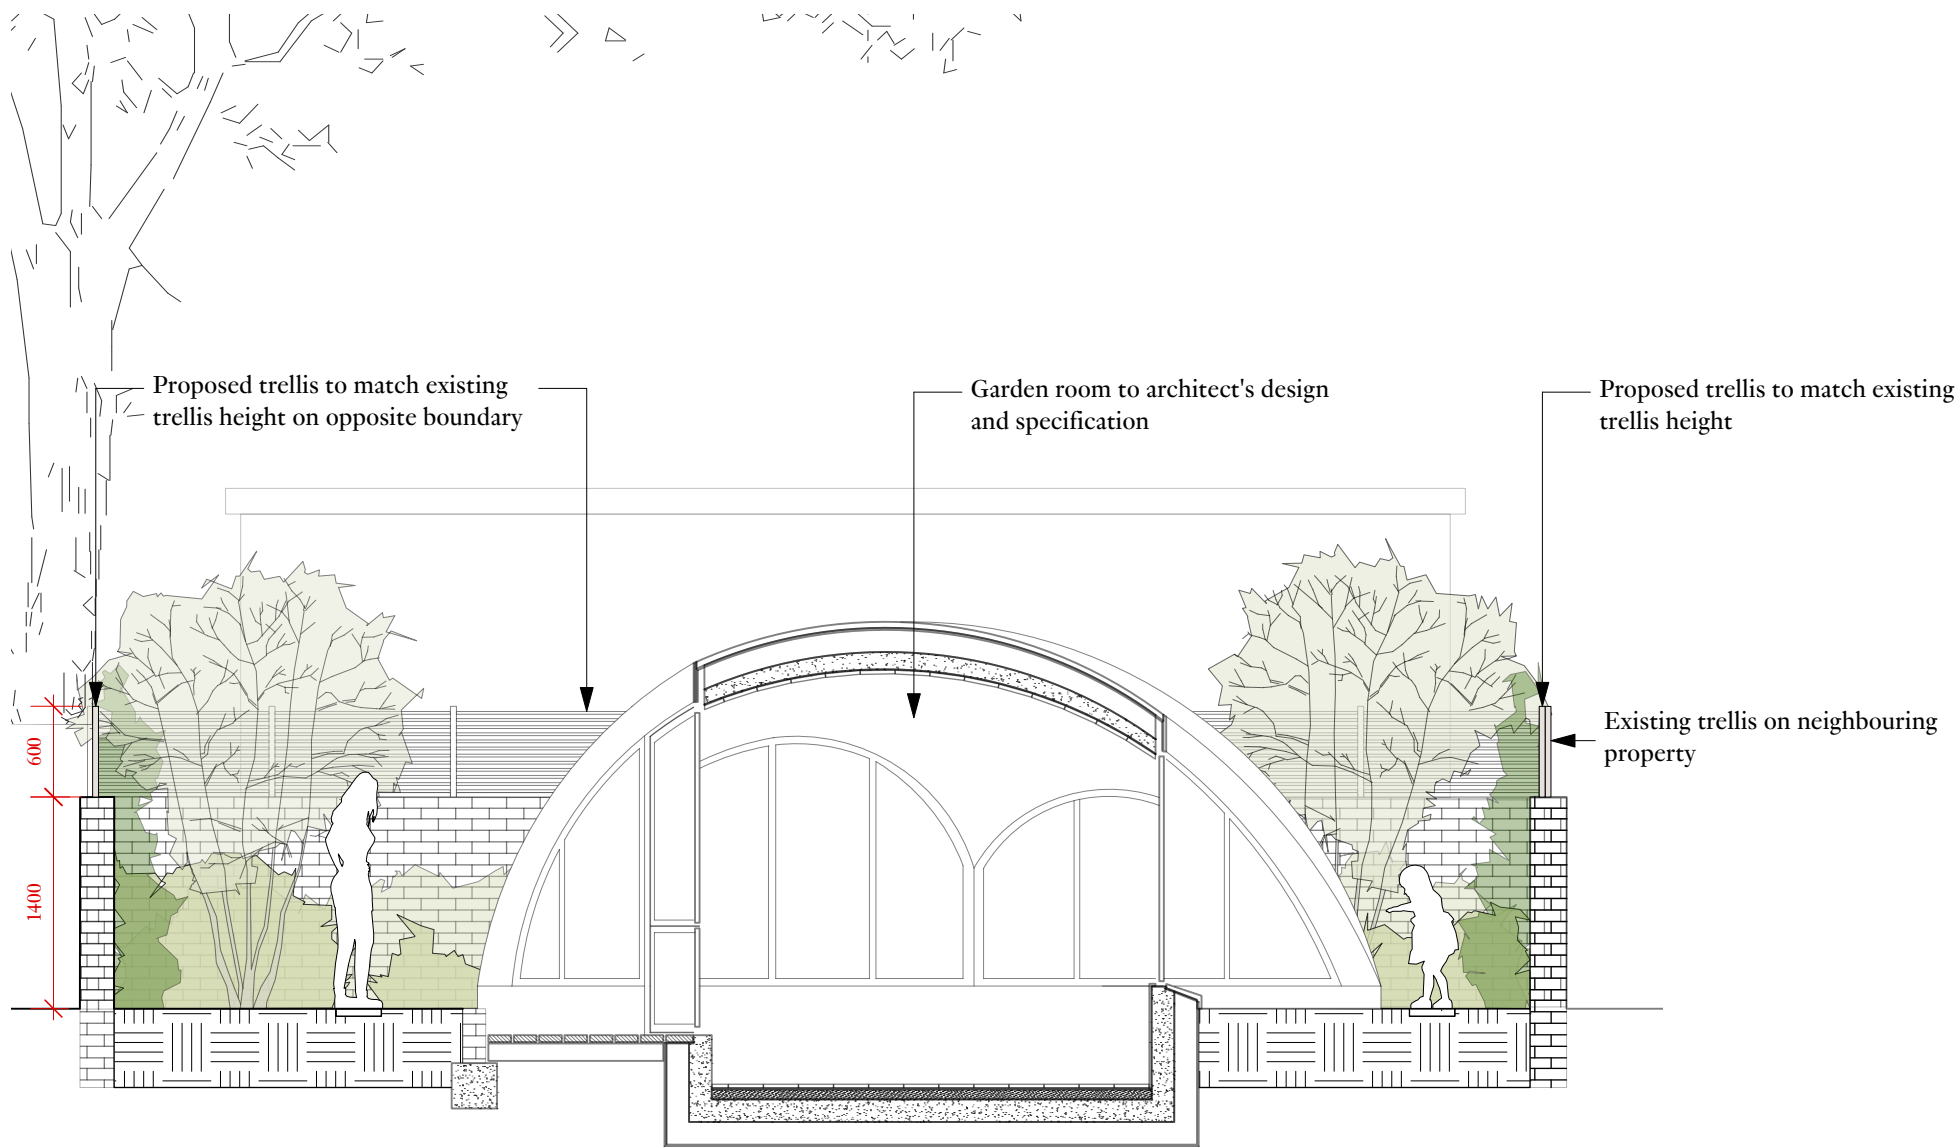

1 Rear Garden Section 1
203 1:50 at A2

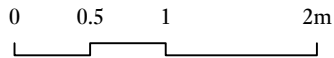

2 Rear Garden Section 2
203 1:50 at A2

Note: All dimensions are approximate
and to be reviewed further during
construction



Rev: Date: Description: By:

Drawing Title: Rear Garden Illustrative Sections 2 of 2

Project: 19 Belsize Square

Client:

Scale: 1:50 @ A2
Date: 14/10/2021
Drawn By: SG
Checked By: SL

Drawing Number:
BSQ-LD-203

Revision Status
For Planning

the nursery, the chandlery
50 westminster bridge road
london se1 7qy

+44 (0) 20 7928 3800
mail@danpearsonstudio.com
www.danpearsonstudio.com

dan pearson studio