



_ 35ø wrought iron posts fixed to side of steps


handrail to straighten out and return 90 degrees


Elevation - Proposed handrail 2903 | Scale: 1:20 (A1), 1:40 (A3)


Plan view - Proposed handrail 2903 Scale: 1:20 (A1), 1:40 (A3)

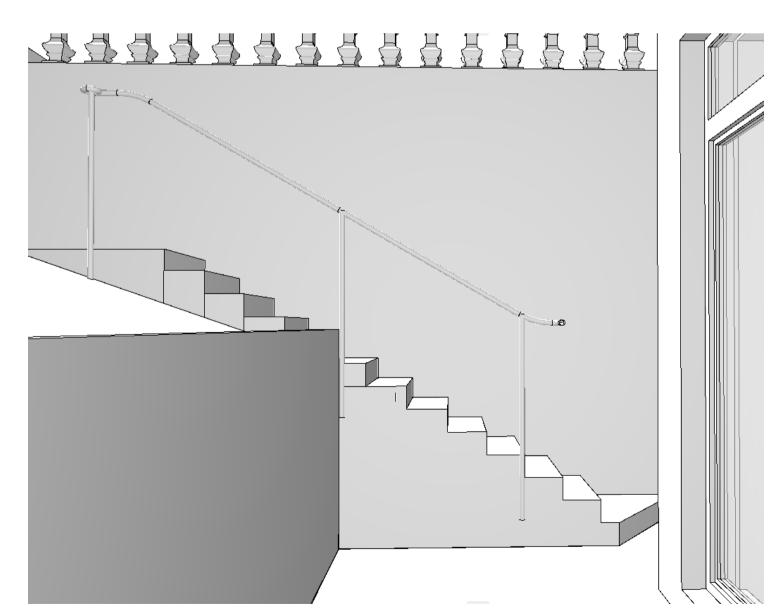

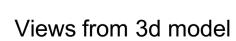

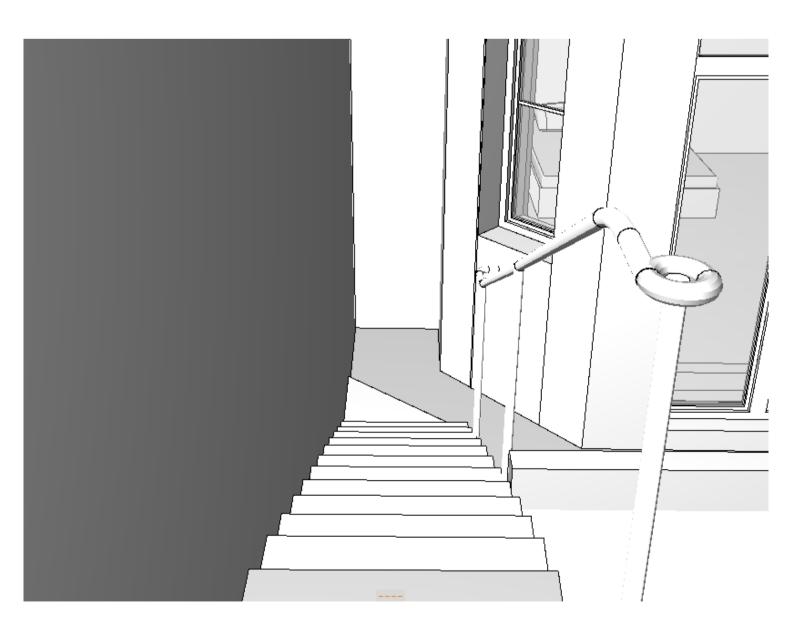

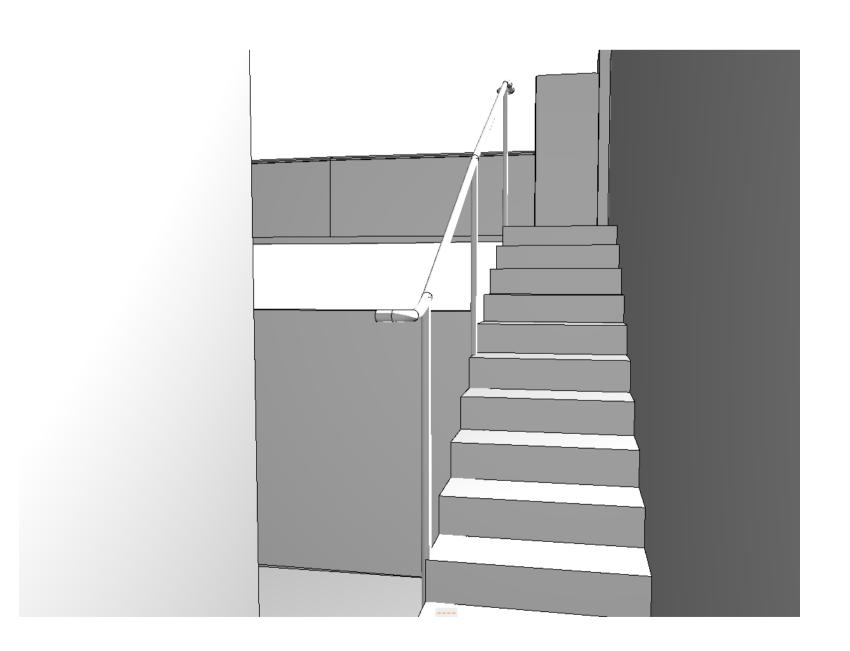

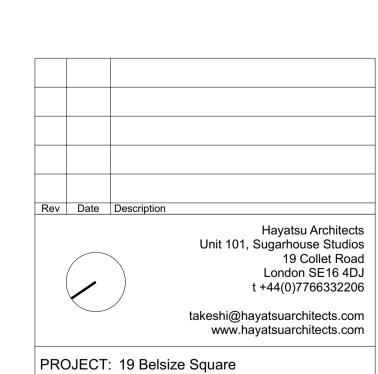

NUMBER: 045

TITLE: New Handrail - Patio steps STATUS: PLANNING

DATE: 26/10/2021 SCALE: 1:20 (A1) 1:40 (A3) NUMBER: 2903

DO NOT SCALE FROM THIS DRAWING. ALL DIMENSIONS ARE TO BE CHECKED ON SITE. THIS DRAWING IS TO BE READ IN CONJUNCTION WITH ALL CONSULTANTS INFORMATION.

DRAWN: MA CHECKED: TH