
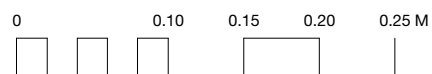


- For construction purposes:**
- Do not scale this drawing.
  - All dimensions and levels to be checked on site.
  - Discrepancies to be reported to Mitzman Architects before proceeding.
  - If in any doubt about information on this drawing contact Mitzman Architects.

REVISION NUMBER	DATE	BY	NOTES
P1	09/04/2020	OB	Issued to planning

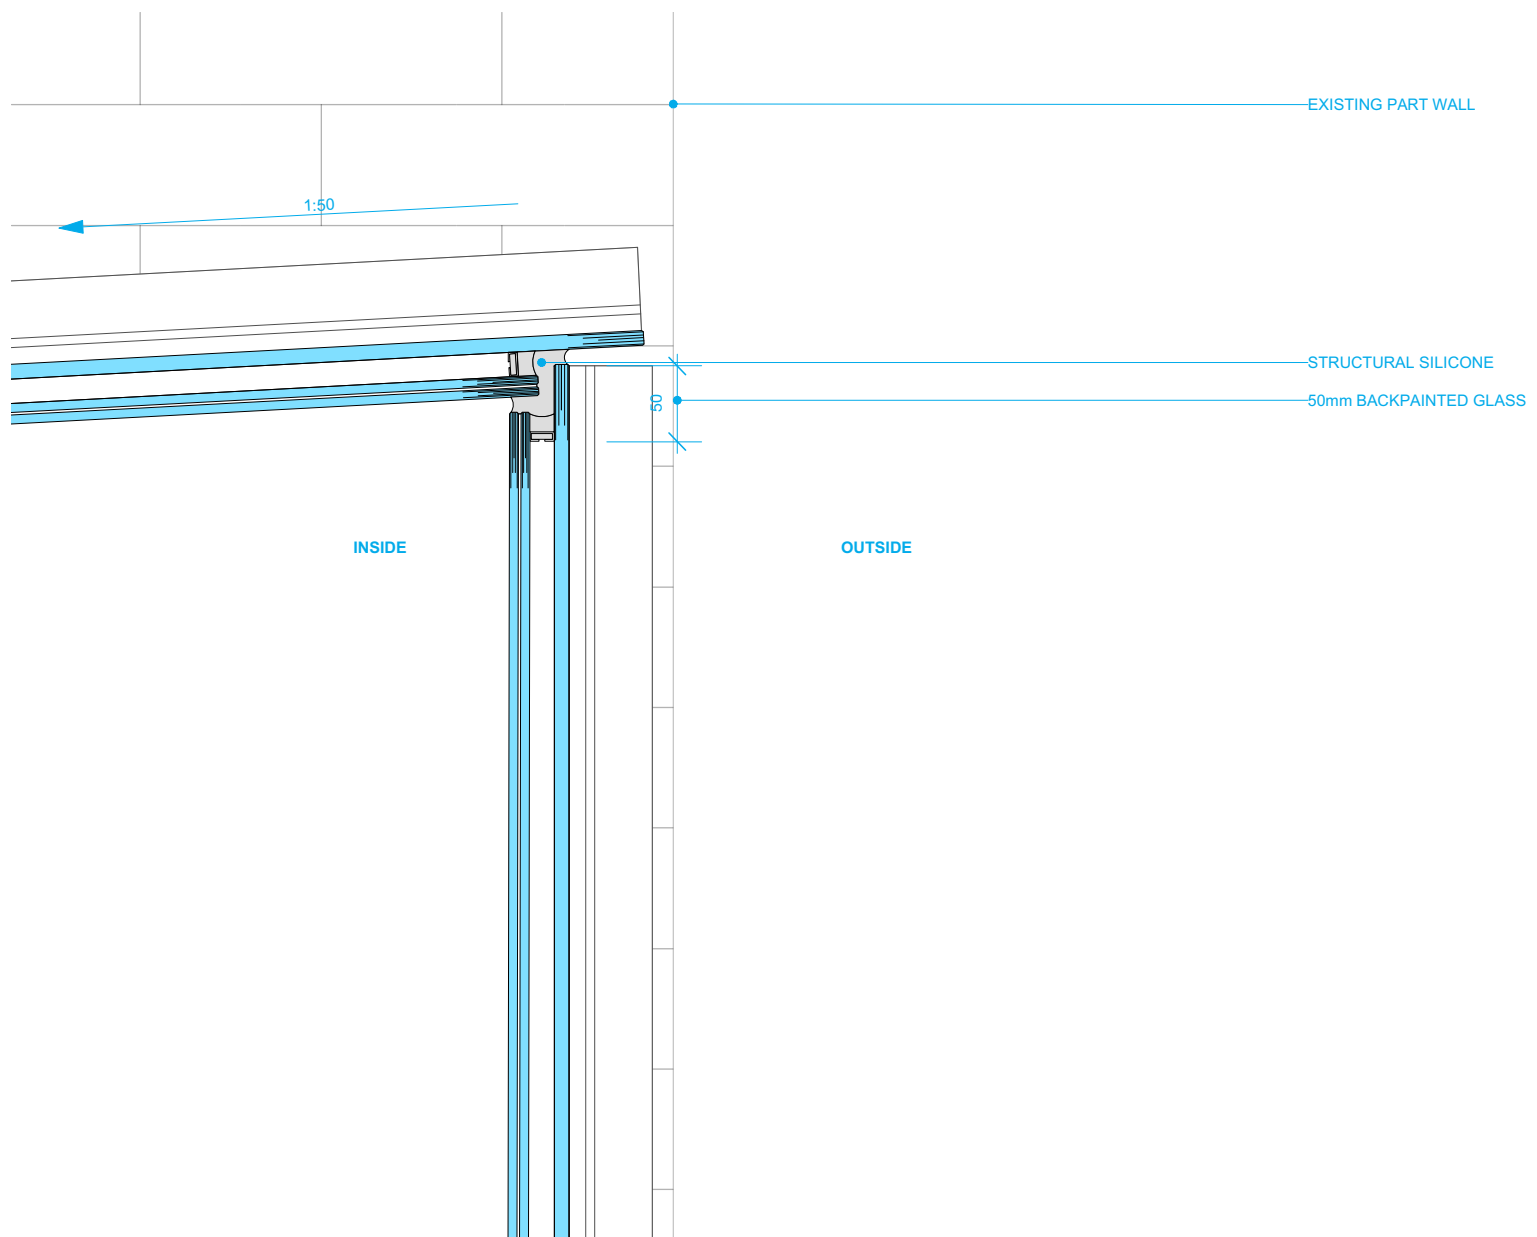

**M<sub>a</sub>** MITZMAN architects llp  
 020 7722 8525 Unit 1 Primrose Mews  
 mail@mitzmanarchitects.com Sharpleshall Street  
 www.mitzmanarchitects.com London NW1 8YW  
**CLIENT**  
 Mrs Davidson & Mr Fealy

**PROJECT**  
 72 Albert Street  
 NW1 7NR

**SHEET TITLE**  
 Glass to Glass Extension Detail

**SCALE**  
 1:5

**DATE CREATED** 21/02/2020 **FILE REFERENCE**

DRAWING NUMBER	REVISION
314-DWG-342	P1