
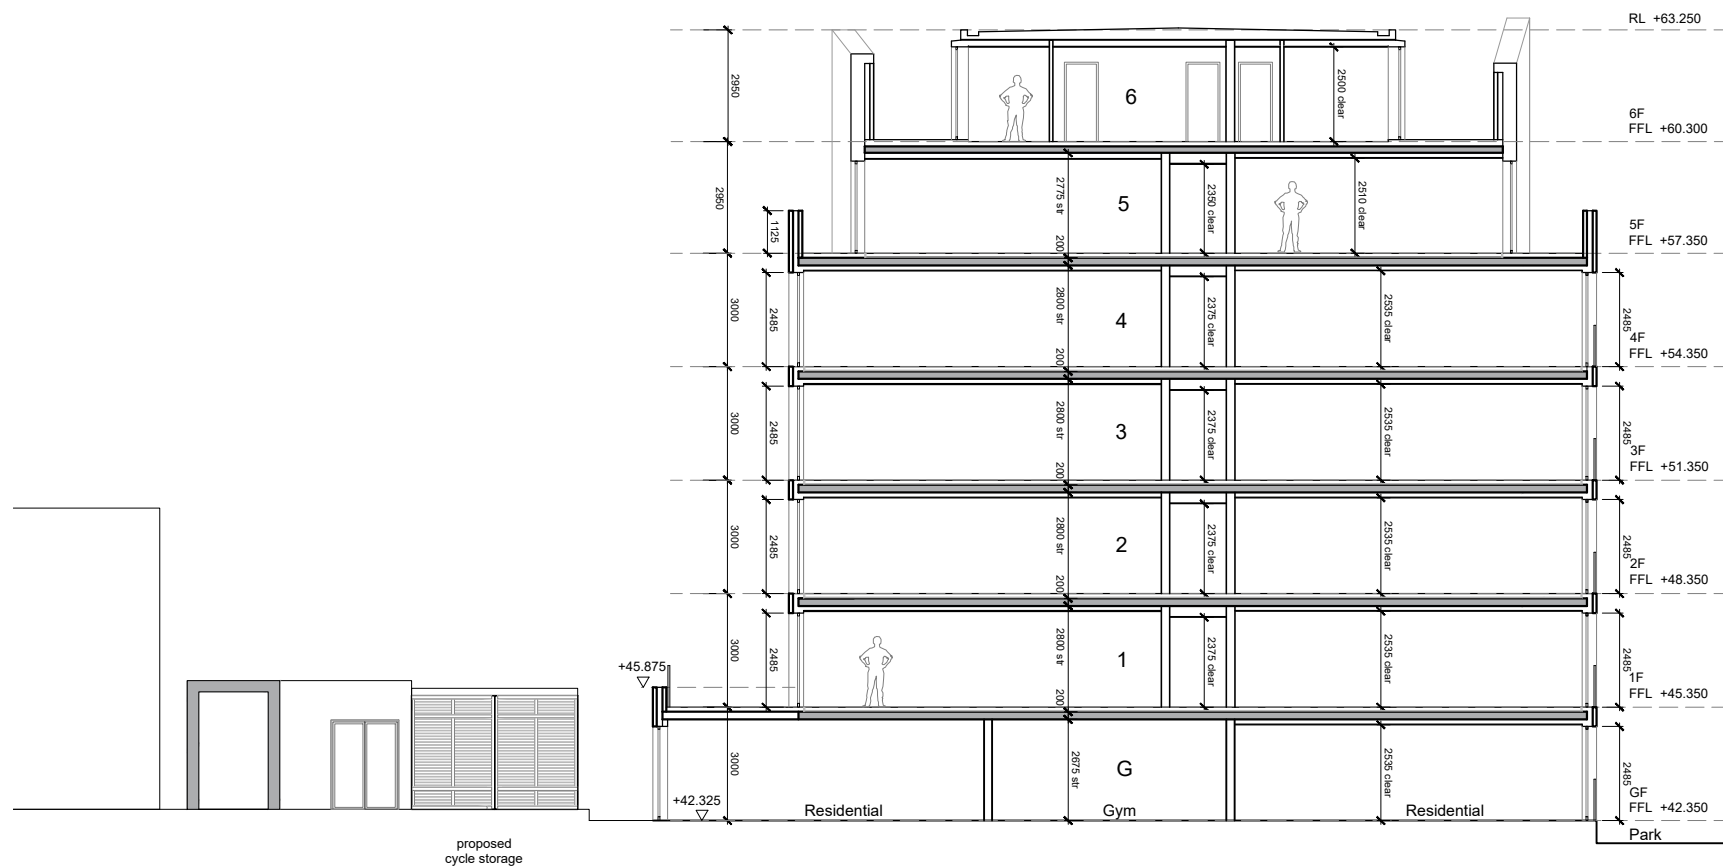


CONSENTED SCHEME CROSS SECTION A-A (ref: 2018/4916/P)

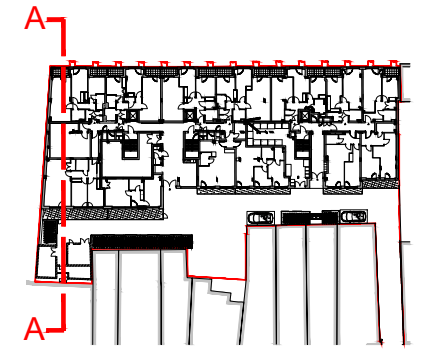

PROPOSED CROSS SECTION A-A

PLANNING

THIS DRAWING IS NOT TO BE SCALED. ONLY FIGURED DIMENSIONS ARE TO BE FOLLOWED (UNLESS THE DRAWING IS PART OF A PLANNING APPLICATION). CONTRACTORS ARE TO CHECK ALL DIMENSIONS BEFORE WORK COMMENCES, AND REFER ANY APPARENT DISCREPANCY TO THE ARCHITECT.
THIS DRAWING IS THE SOLE PROPERTY OF M.R PARTNERSHIP LIMITED, AND MAY NOT BE COPIED OR REPRODUCED IN ANY MANNER WHATSOEVER WITHOUT THE OWNERS WRITTEN CONSENT. (c) COPYRIGHT.

PROJECT **Park Place**
254 Kilburn High Road
London NW6 2BS

DRAWING **Proposed**
Section AA

MRP
MR PARTNERSHIP LTD

41 Foley Street, London W1W 7TS Tel: (020) 7631 5405 Email: info@mrpartnership.co.uk Web: www.mrpartnership.co.uk

DATE: Nov 2019	SCALE: 1:50@A1 1:100@A3	DRAWN: CAD
----------------	----------------------------	------------

DWG No: 3144_070	REV. No: -
------------------	------------

FILE: 3144_070 Section A-A.dwg