

0


1

2

3

4metres

scales 1:25 @ A1
1:50 @ A3

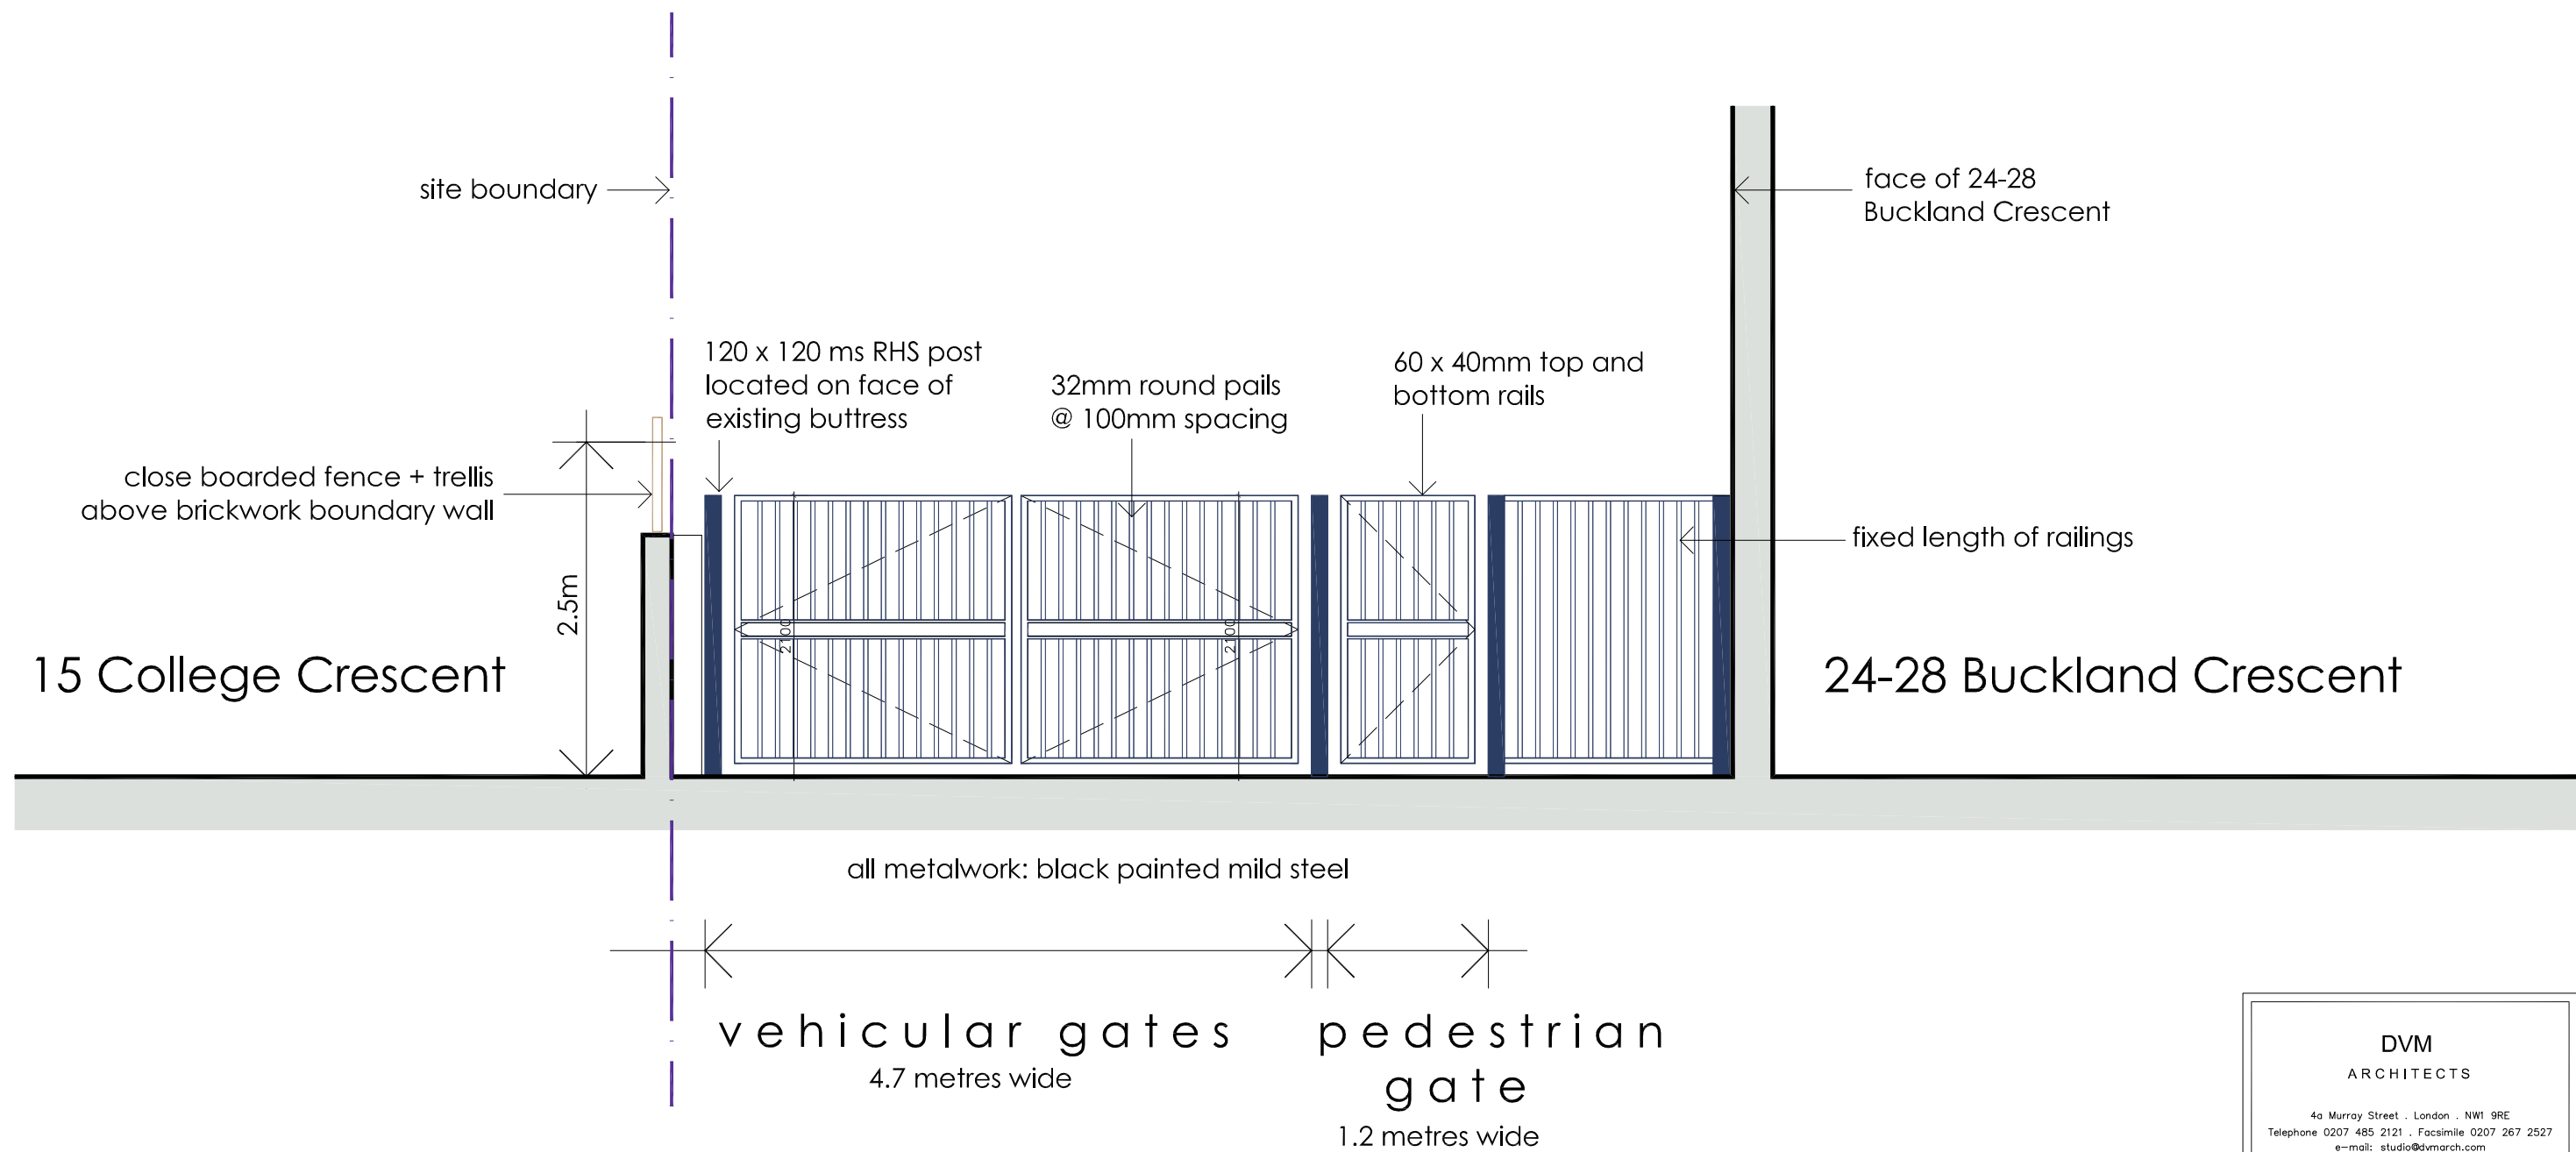

Elevation on New Gates

elevation of proposed new gates

DVM

ARCHITECTS

4a Murray Street . London . NW1 9RE
Telephone 0207 485 2121 . Facsimile 0207 267 2527
e-mail: studio@dvmarch.com

Client

Nugentways Ltd

Project

24-28 Buckland Crescent
London NW3 5DU

Title

Elevation of New Gates
as PROPOSED

Scale

1:25

Date

02.12.21

Job No.

1160

Drawing No.

1160-16

Rev.

A

All dimensions are to be checked on site.
© This drawing is copyright and remains the property of David & Victoria Mercer
at all times and may not be reproduced in part or whole without written consent.