



01 External elevation view

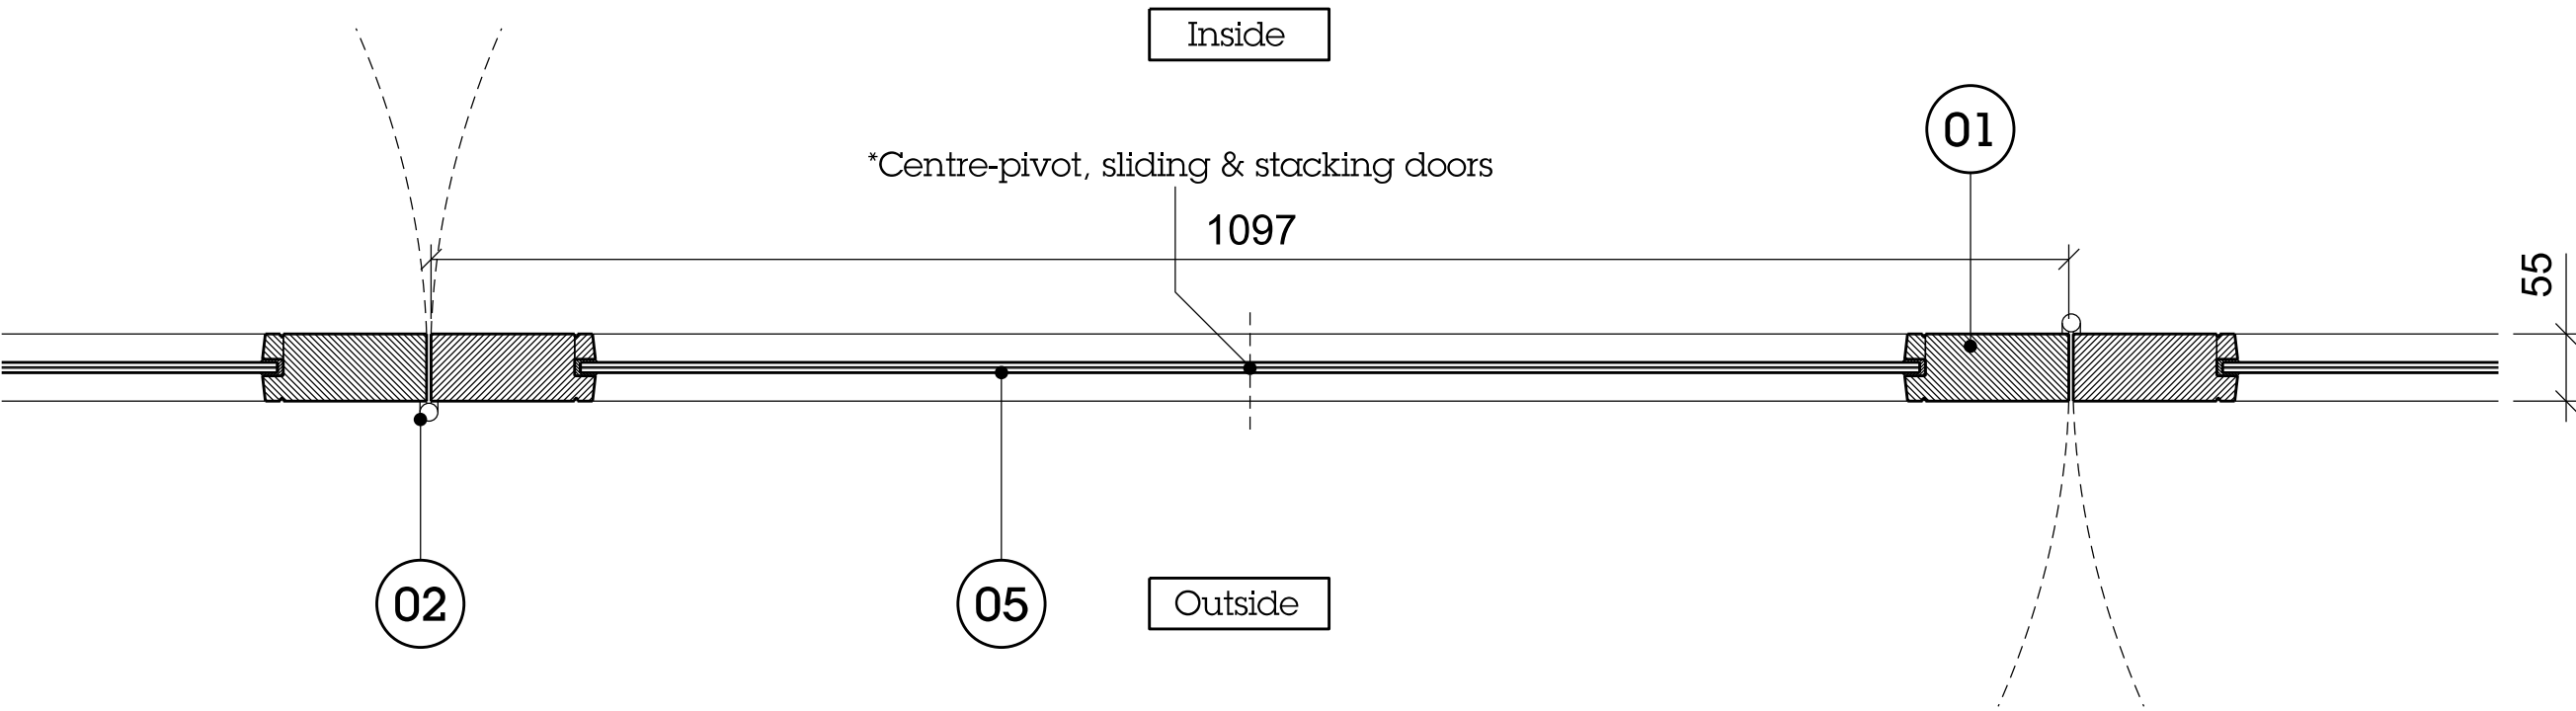


03 Plan view

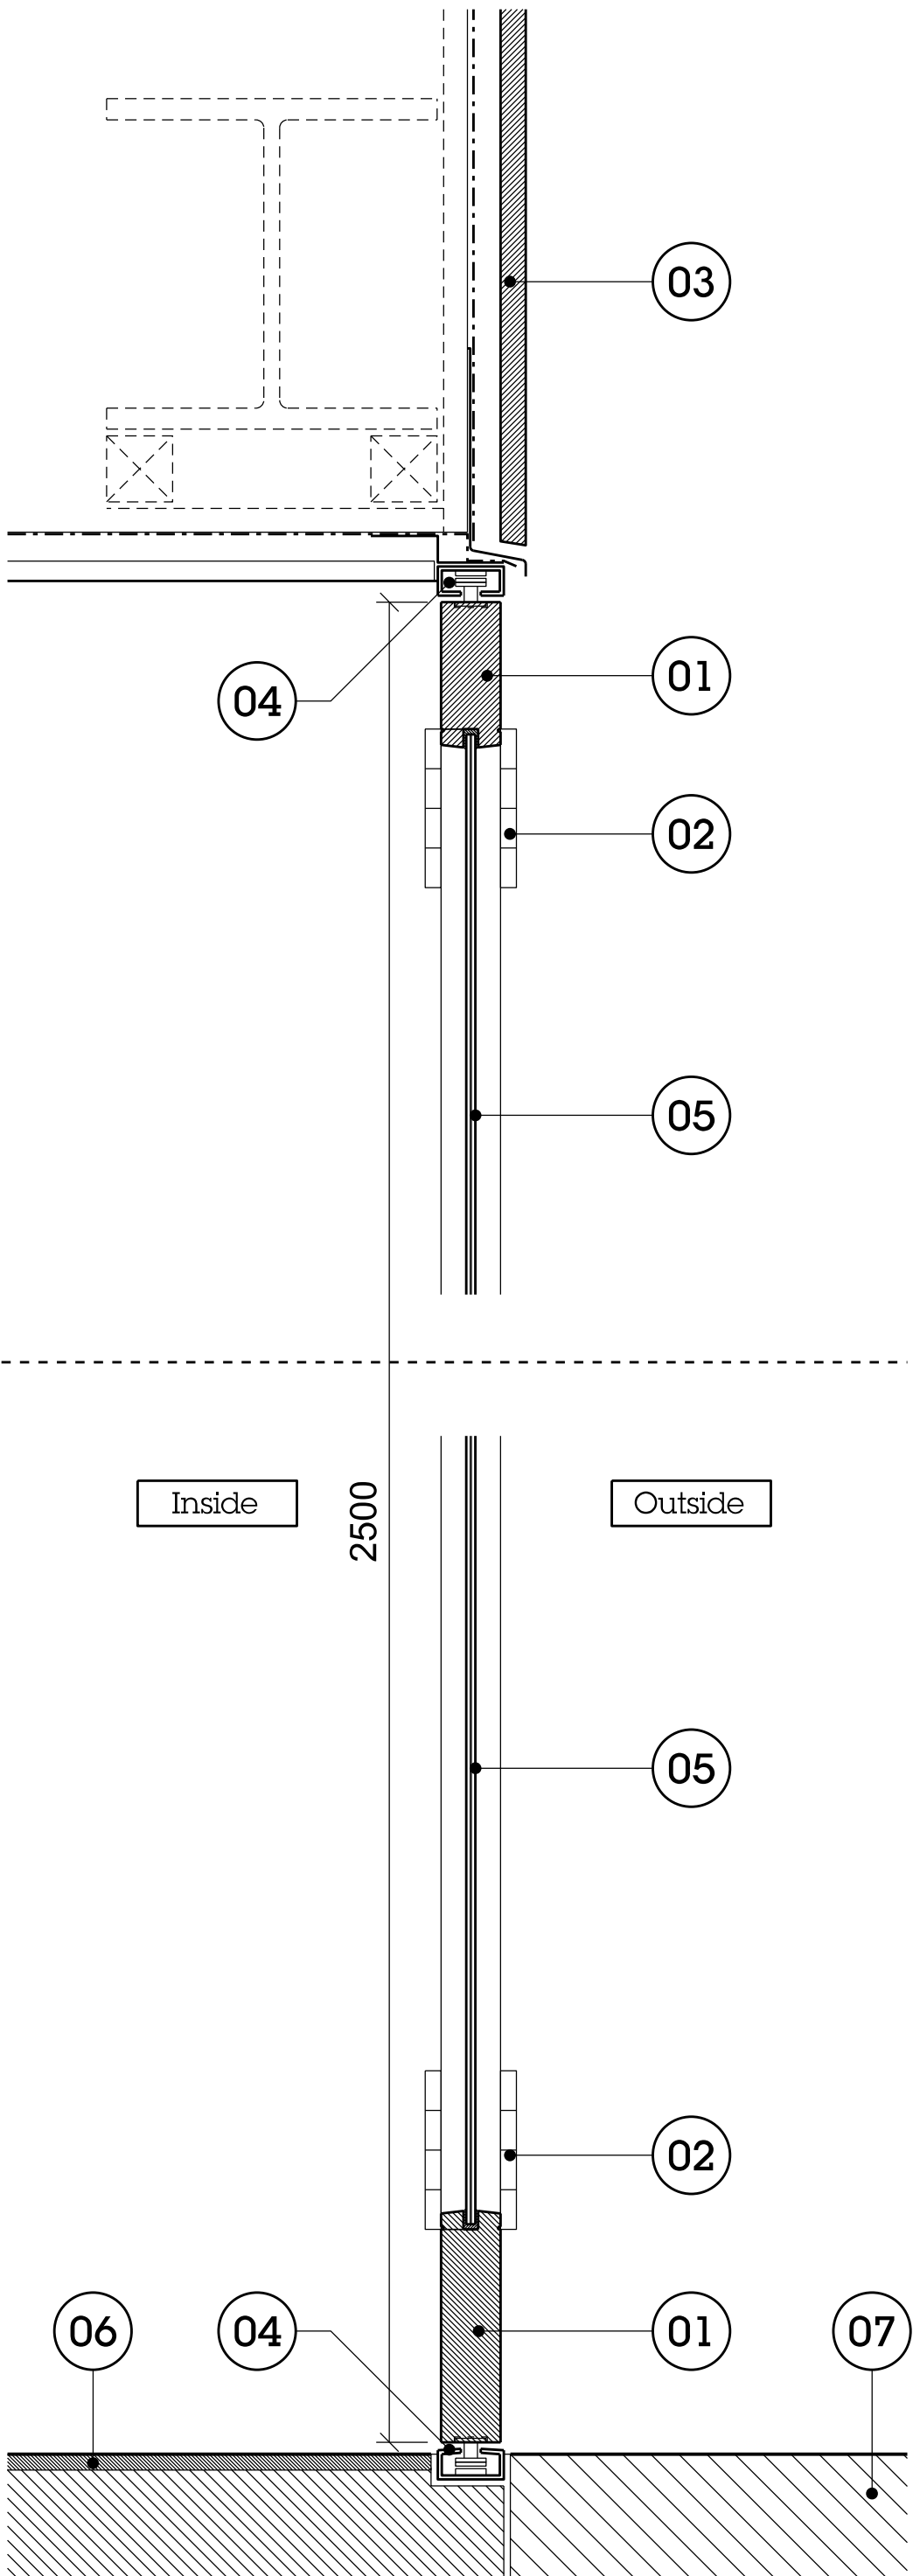

02 Section view

- 01 - Hardwood timber door frames, painted black
- 02 - S/S hinges
- 03 - Timber cladding painted black
- 04 - Black painted metal top & bottom door track
- 05 - Laminated/Toughened glazing specification TBC
- 06 - Internal tiling
- 07 - Existing external paving finish

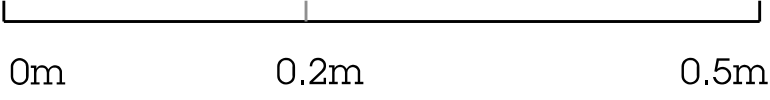


Please note all dimensions are approximate and contractor to measure all dimensions on site

All first floor windows to match existing profiles
Existing profiles to be refurbished, and replaced only if condition requires

These drawings represent Design Intent, actual products and profiles may be subject to change

Rev	Date	Description
-----	------	-------------

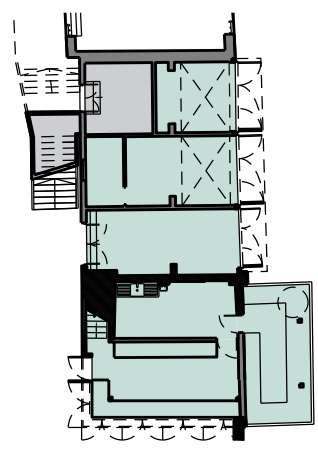

Project
Camden Lock Market - Middle Yard Buildings

Client
Lablech

Date
29.11.21

Scale
1:5 at A1
1:10 at A3

Drawing Title
Proposed Door Details 01
South Facing, Ground Floor

Drawn
SB

Checked
SB

Approved
ML

Drawing Status
For Planning

Project
13663

Disc
A

Level
LXX


Series
P03

Dwg No.
001


Rev
-

Telephone
*44 (0)2074249611


info@piercyandco.com
www.piercyandco.com

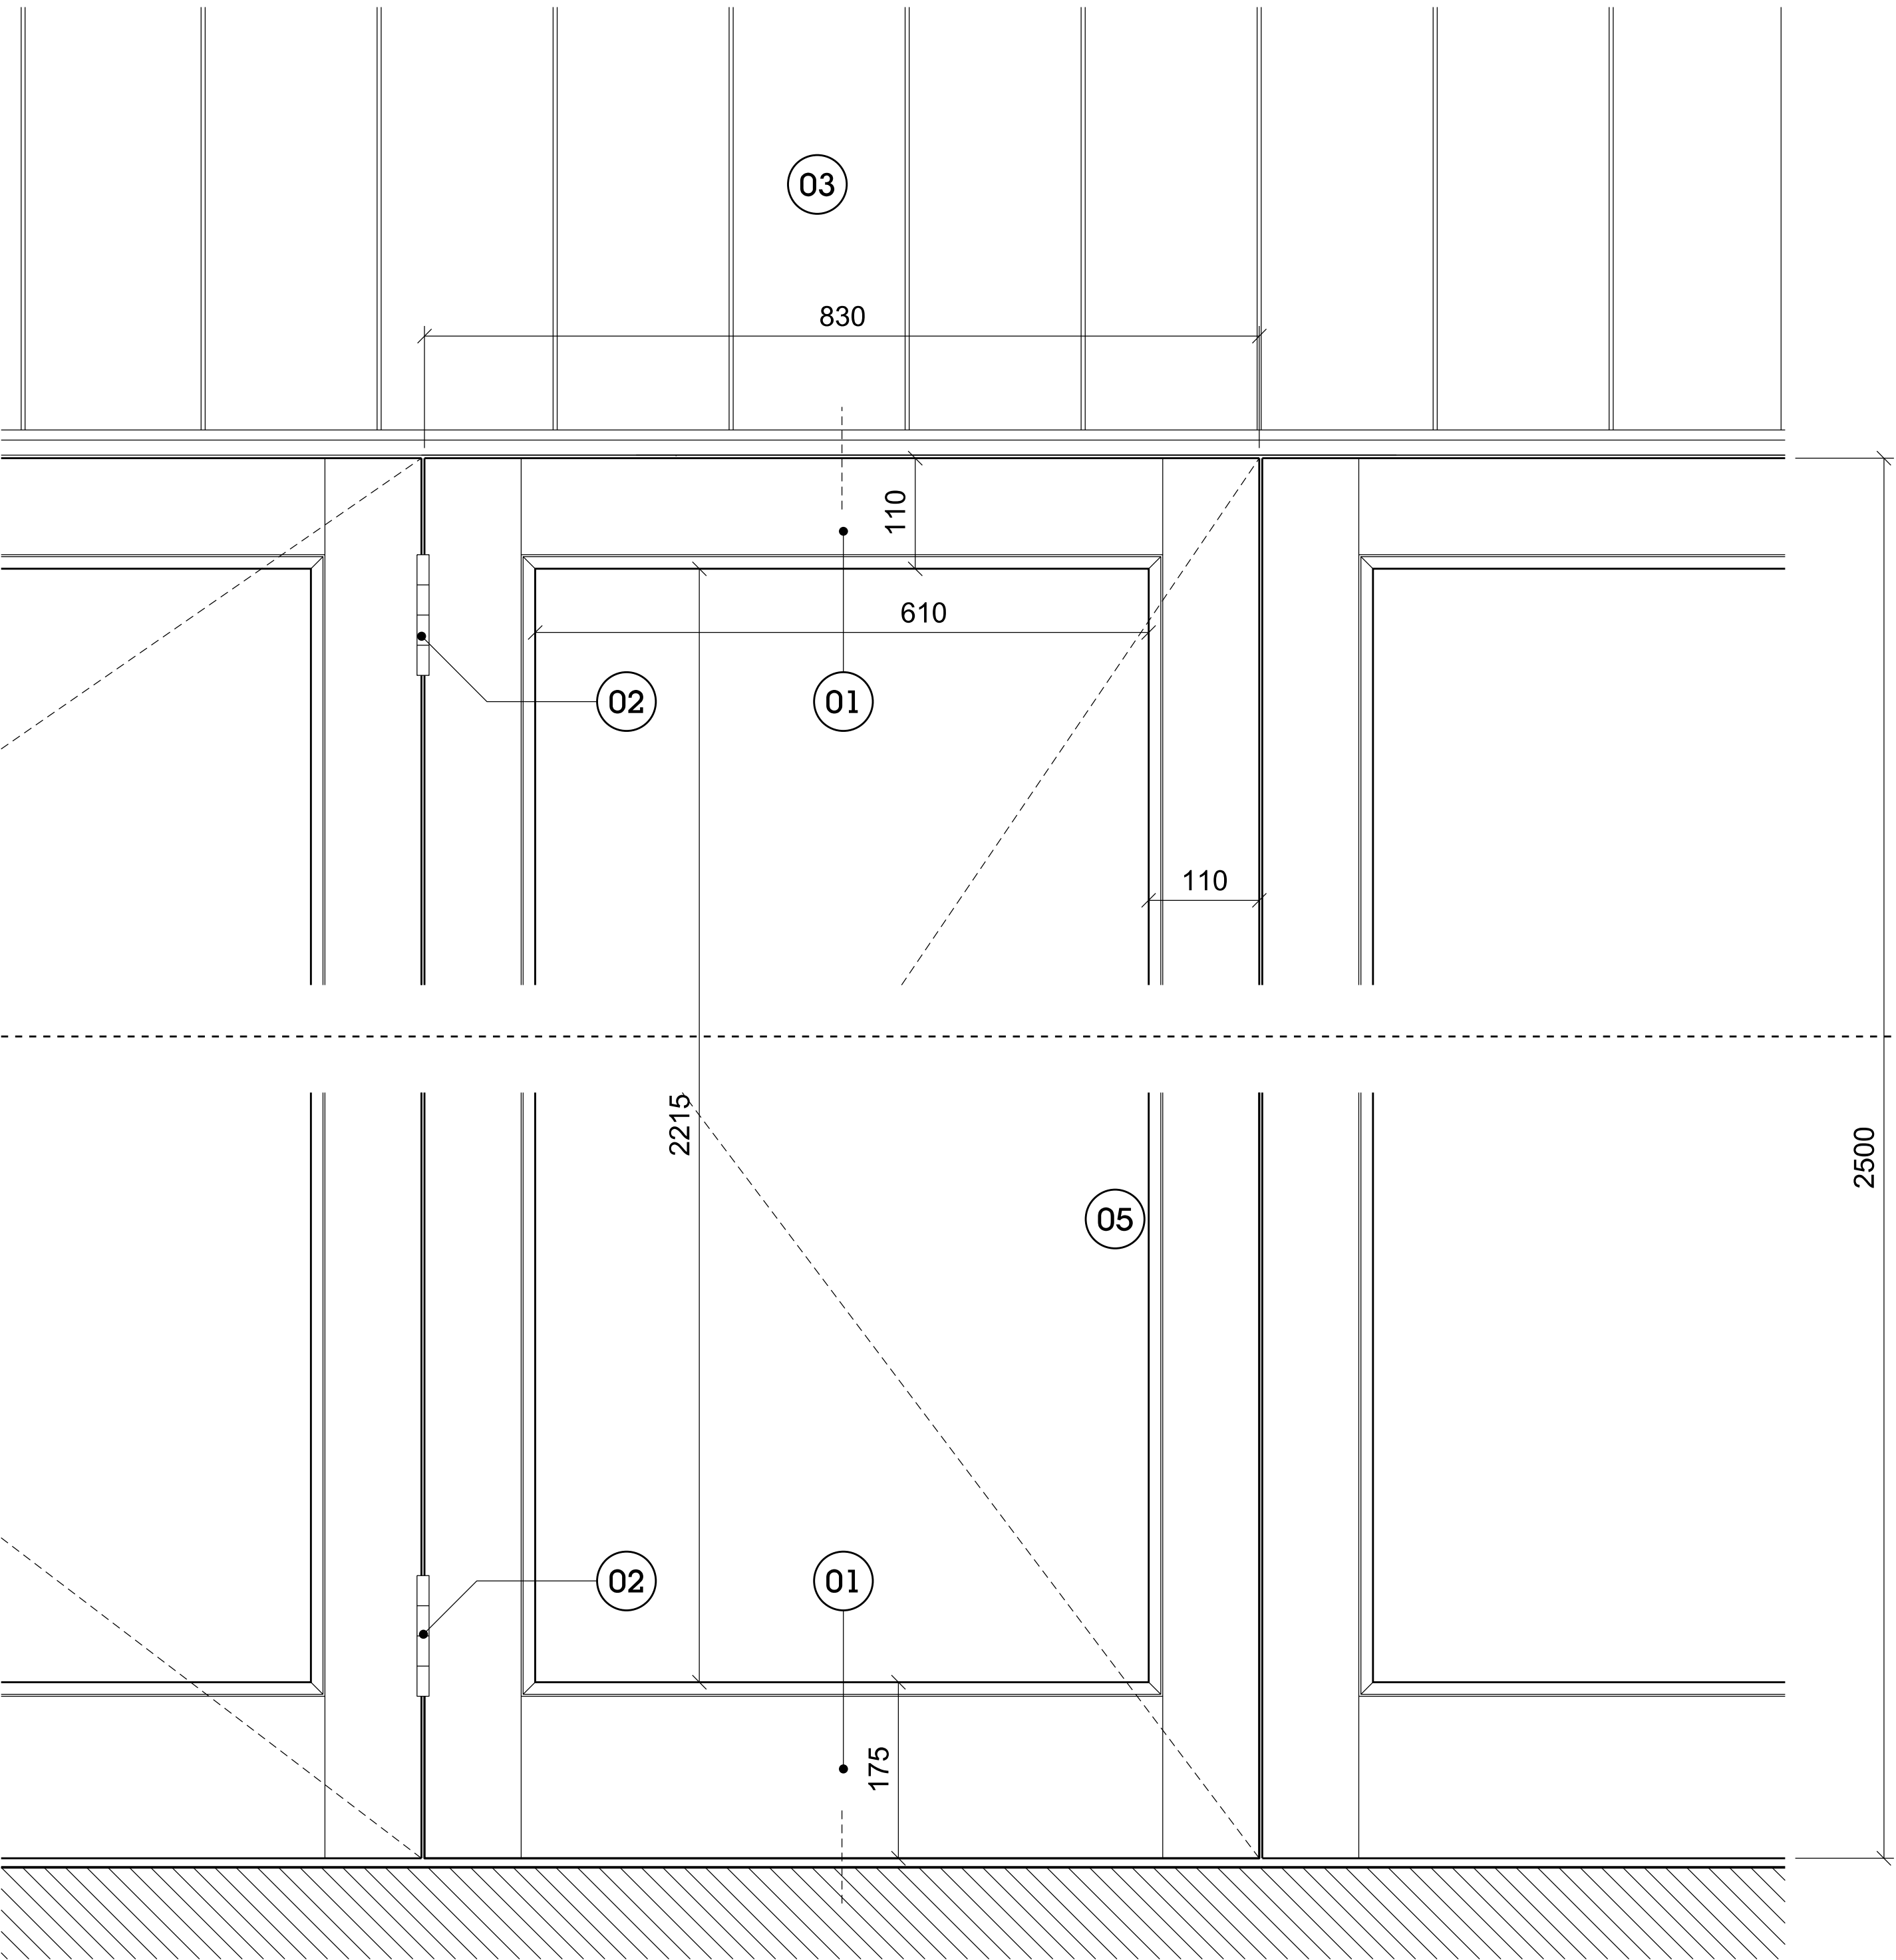

01 External elevation view

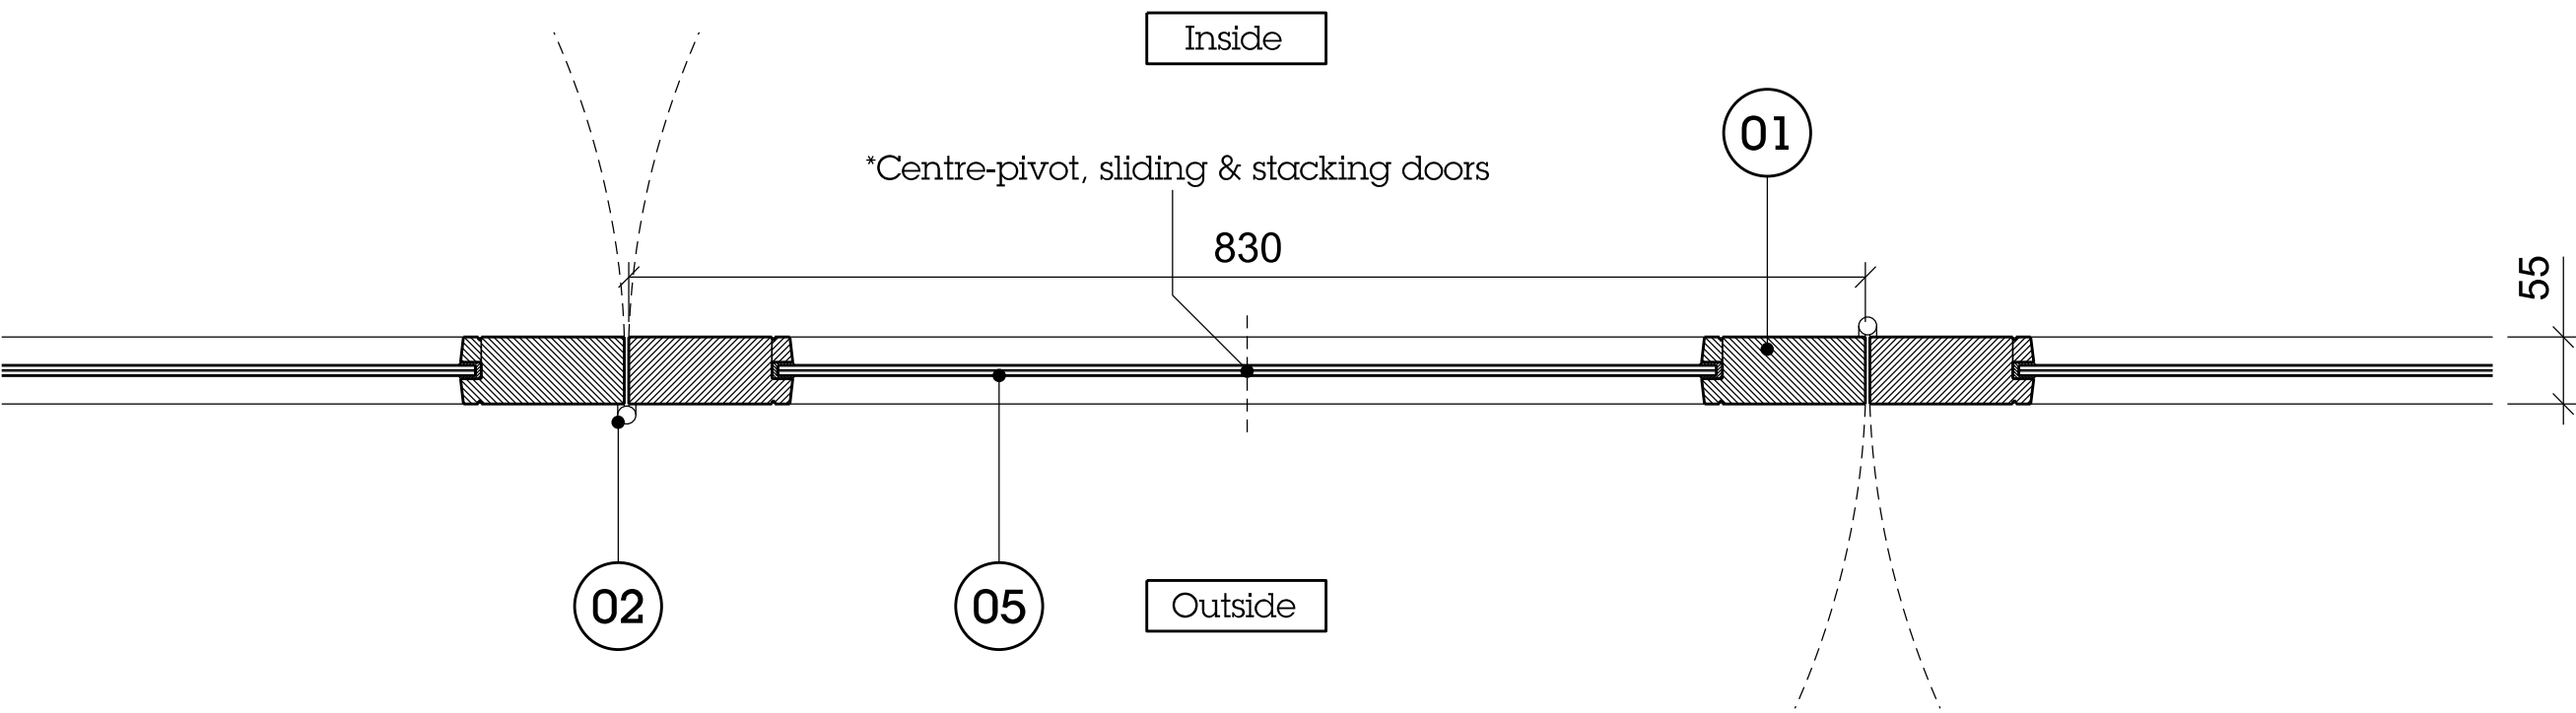


03 Plan view

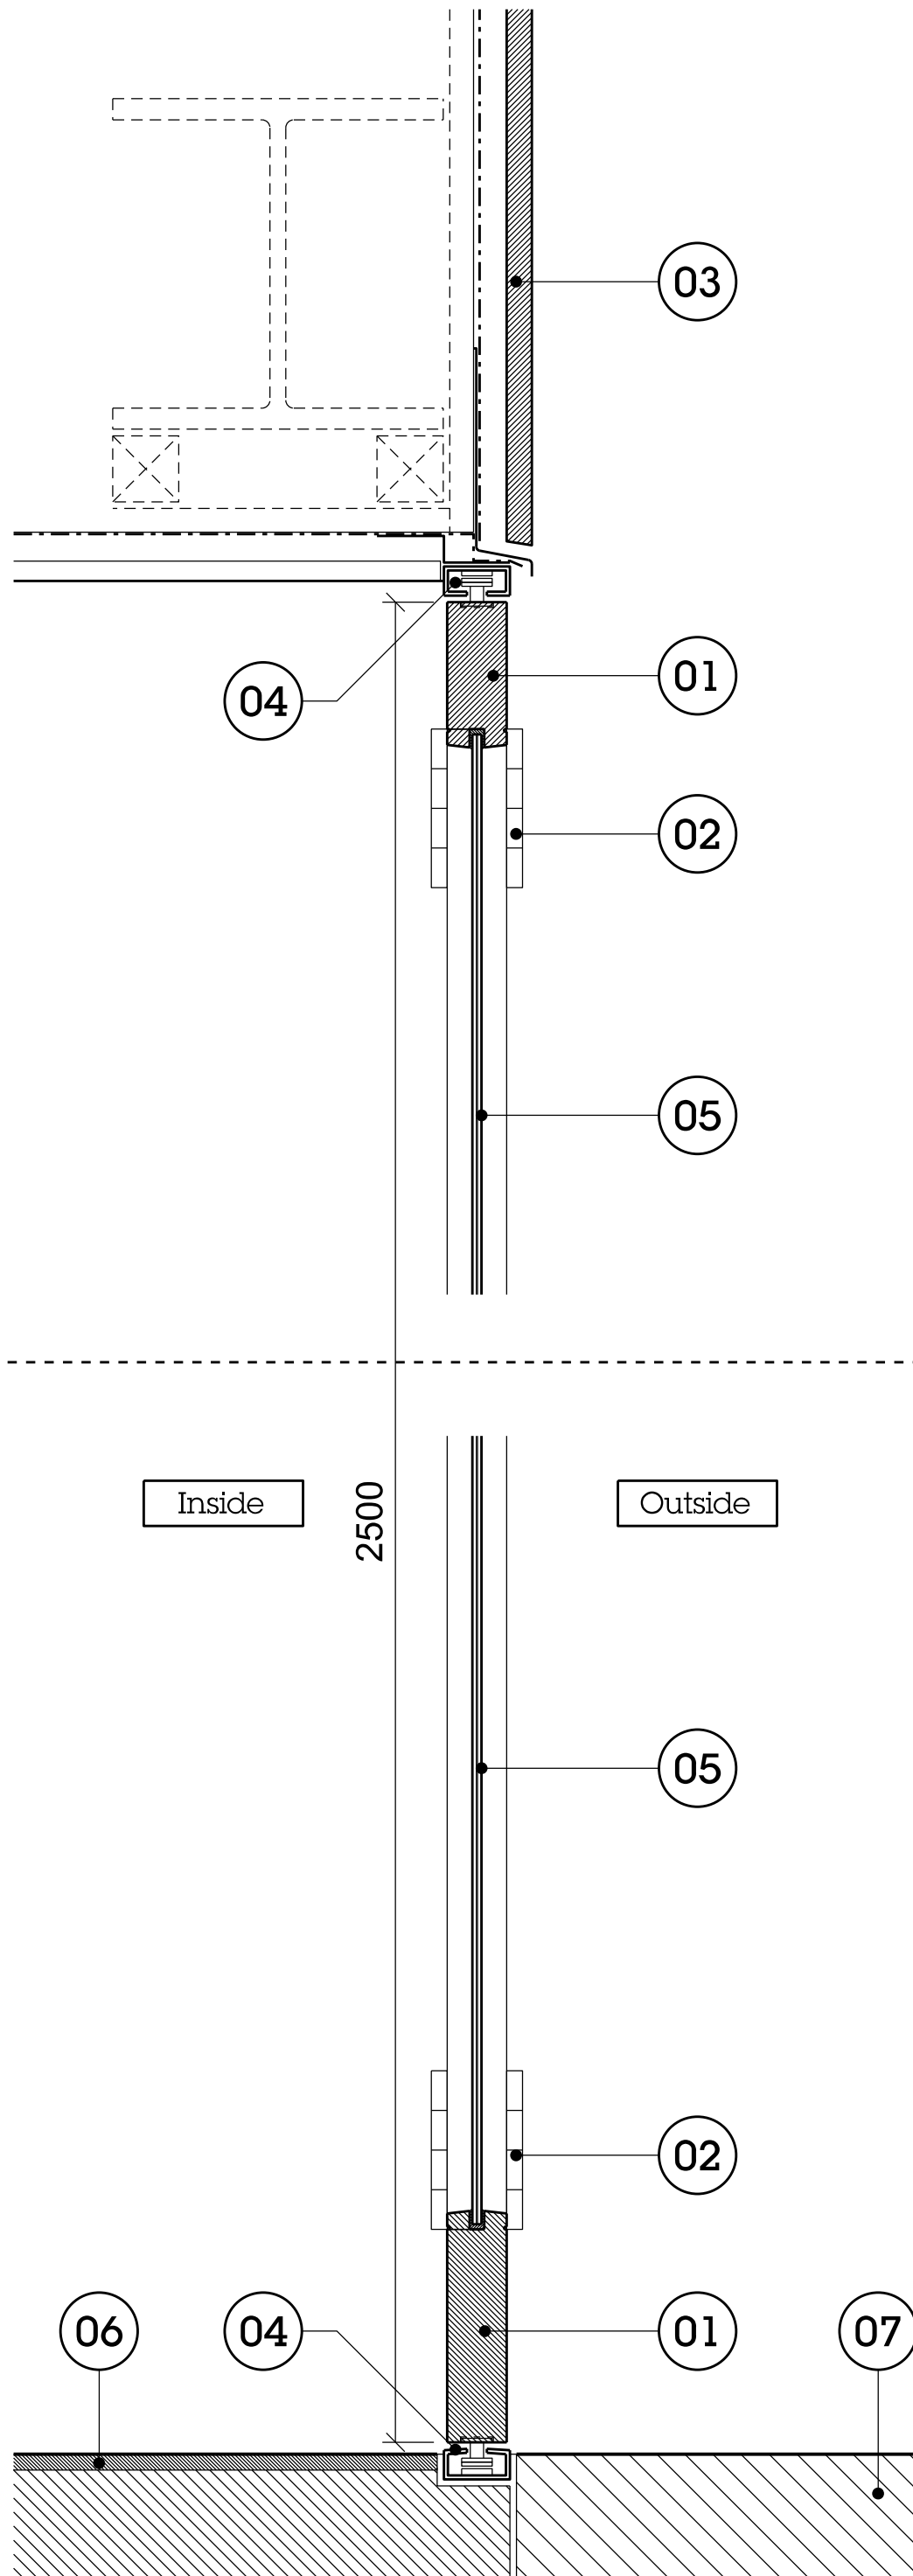

02 Section view

- 01 - Hardwood timber door frames, painted black
- 02 - S/S hinges
- 03 - Timber cladding painted black
- 04 - Black painted metal top & bottom door track
- 05 - Laminated/Toughened glazing specification TBC
- 06 - Internal tiling
- 07 - Existing external paving finish

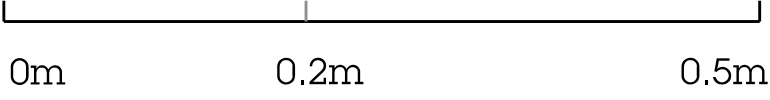


Please note all dimensions are approximate and contractor to measure all dimensions on site

All first floor windows to match existing profiles
Existing profiles to be refurbished, and replaced only if condition requires

These drawings represent Design Intent, actual products and profiles may be subject to change

Rev	Date	Description
-----	------	-------------

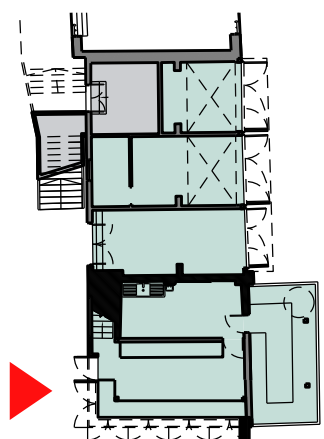

Project
Camden Lock Market - Middle Yard Buildings

Client
Labeach

Date
29.11.21

Scale
1:5 at A1
1:10 at A3

Drawing Title
Proposed Door Details 02
West Facing, Ground Floor

Drawn
SB

Checked
SB

Approved
ML


Drawing Status
For Planning

Project	Disc	Level	Series	Dwg No.	Rev
13663	A	LXX	P03	002	-


Telephone
*44 (0)2074249611

Info@piercyandco.com
www.piercyandco.com


Piercy&Company

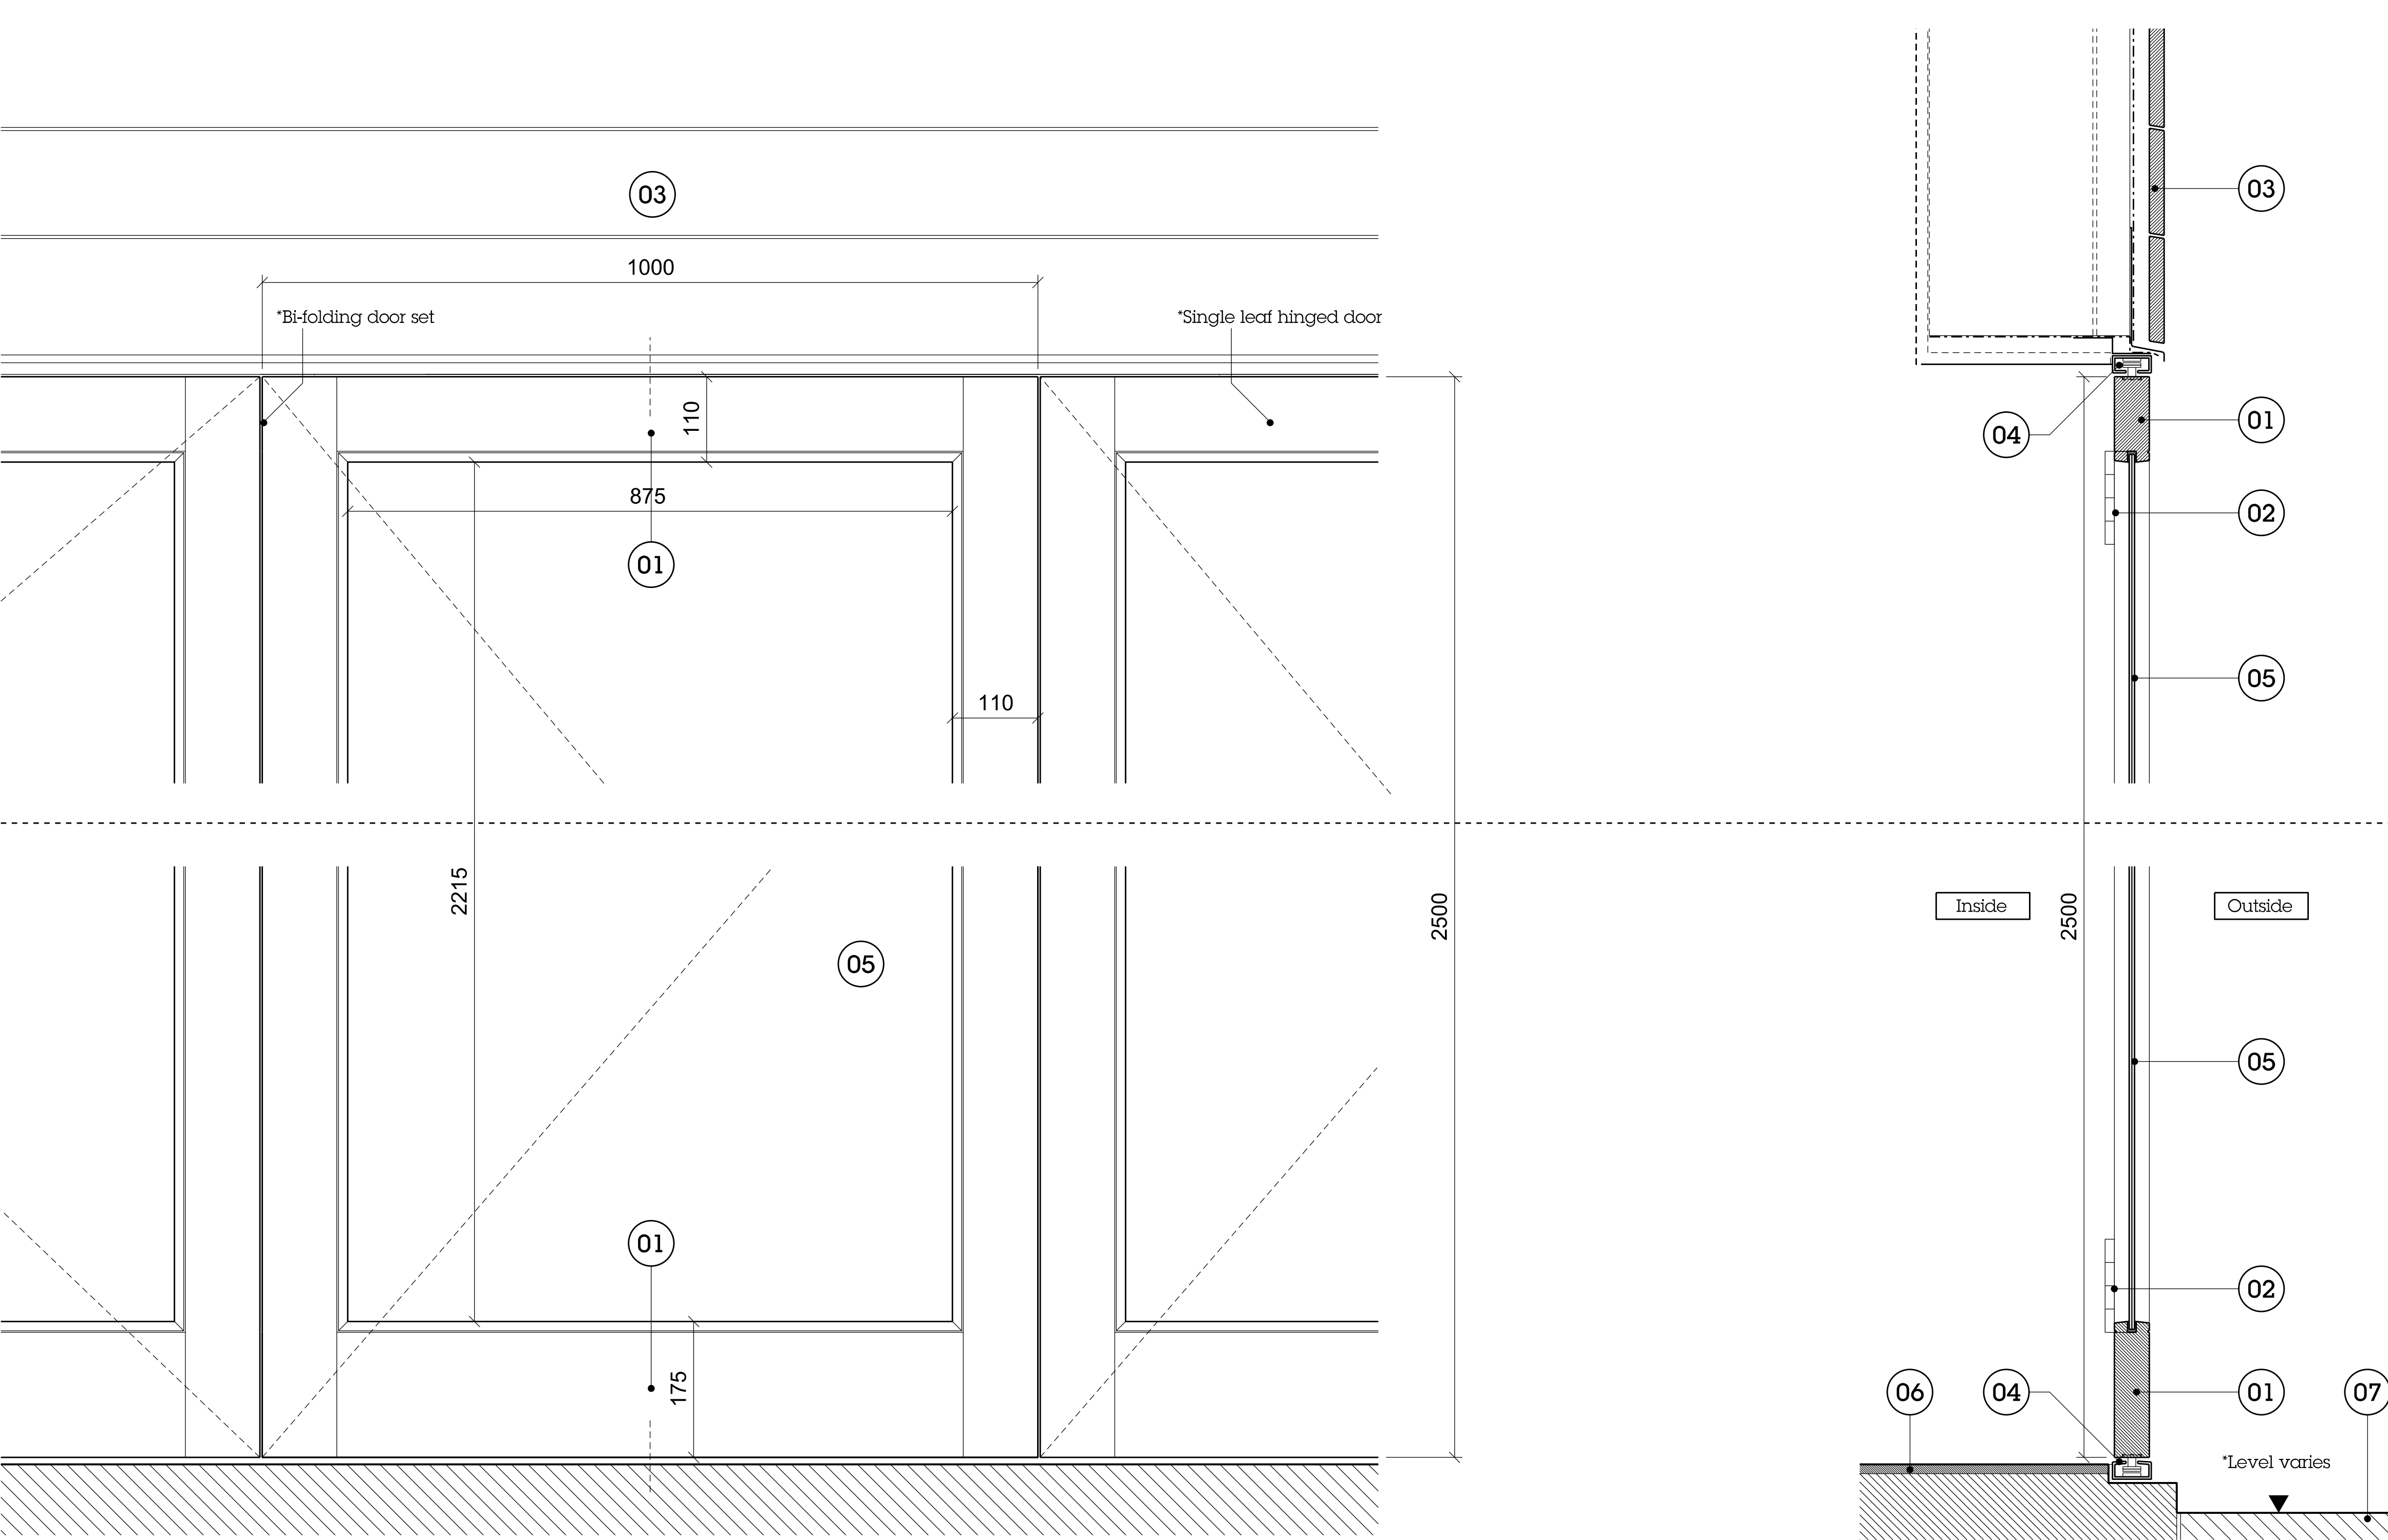

01 External elevation view

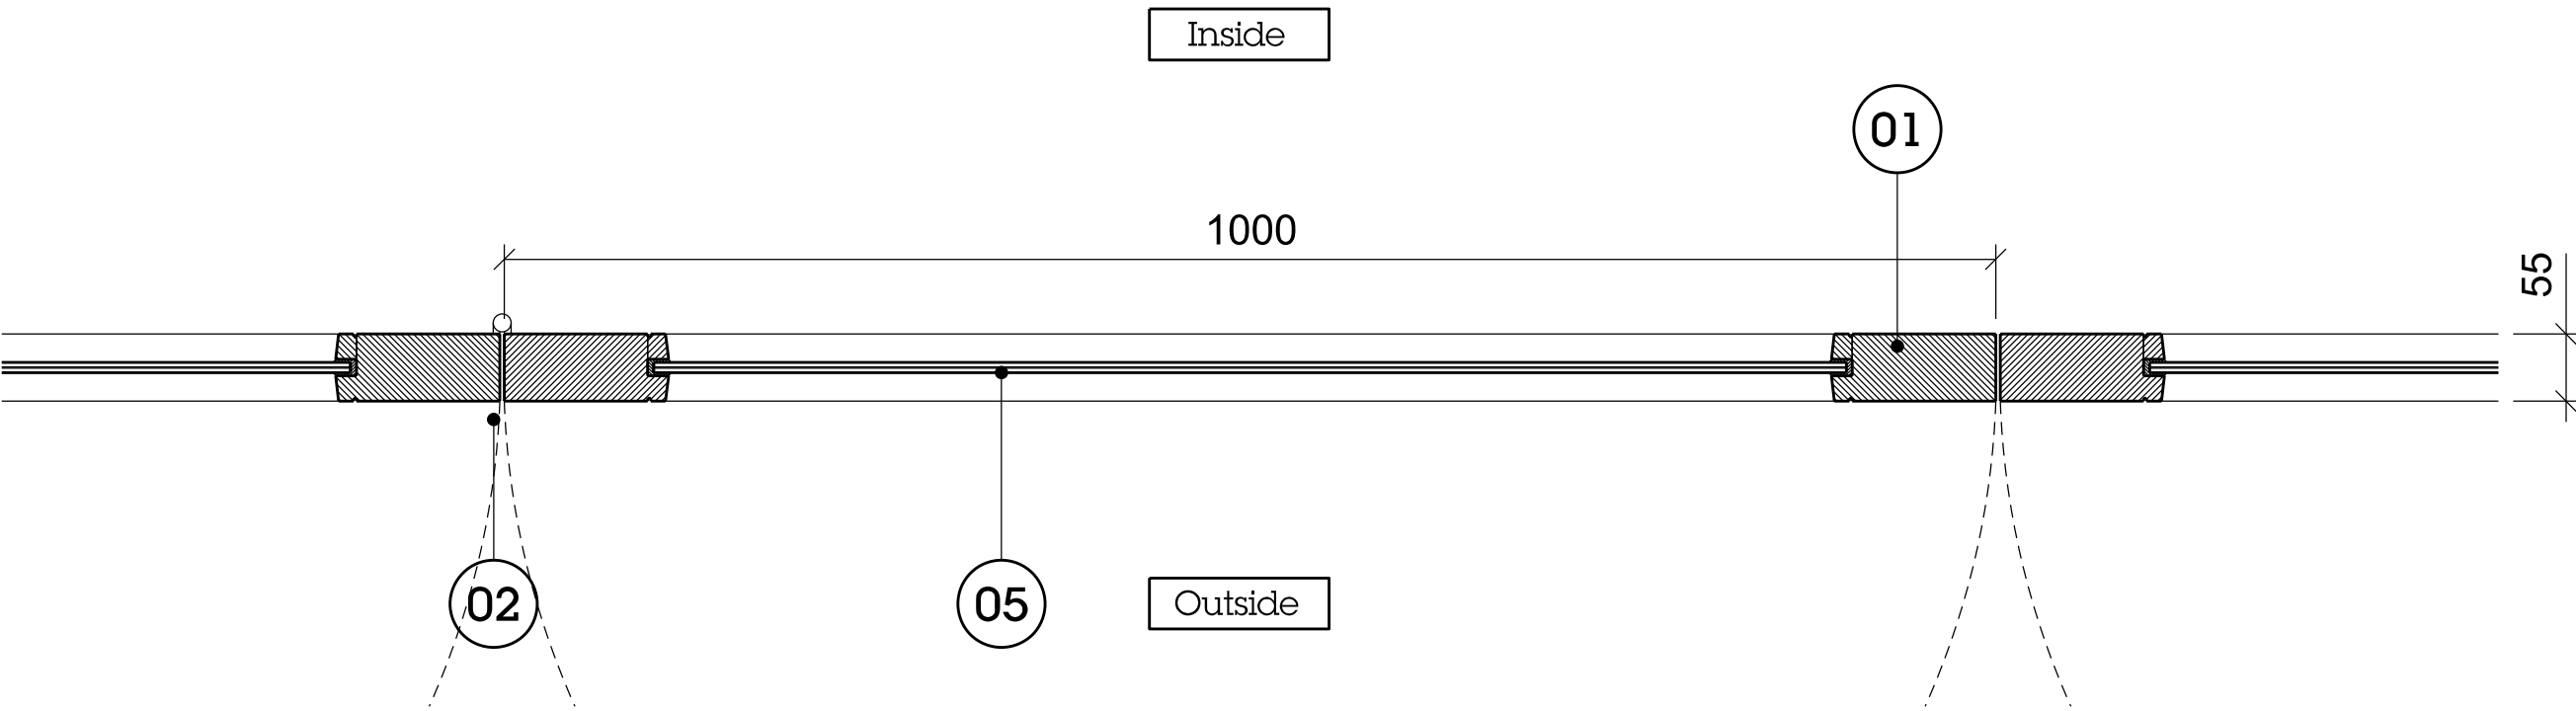


03 Plan view

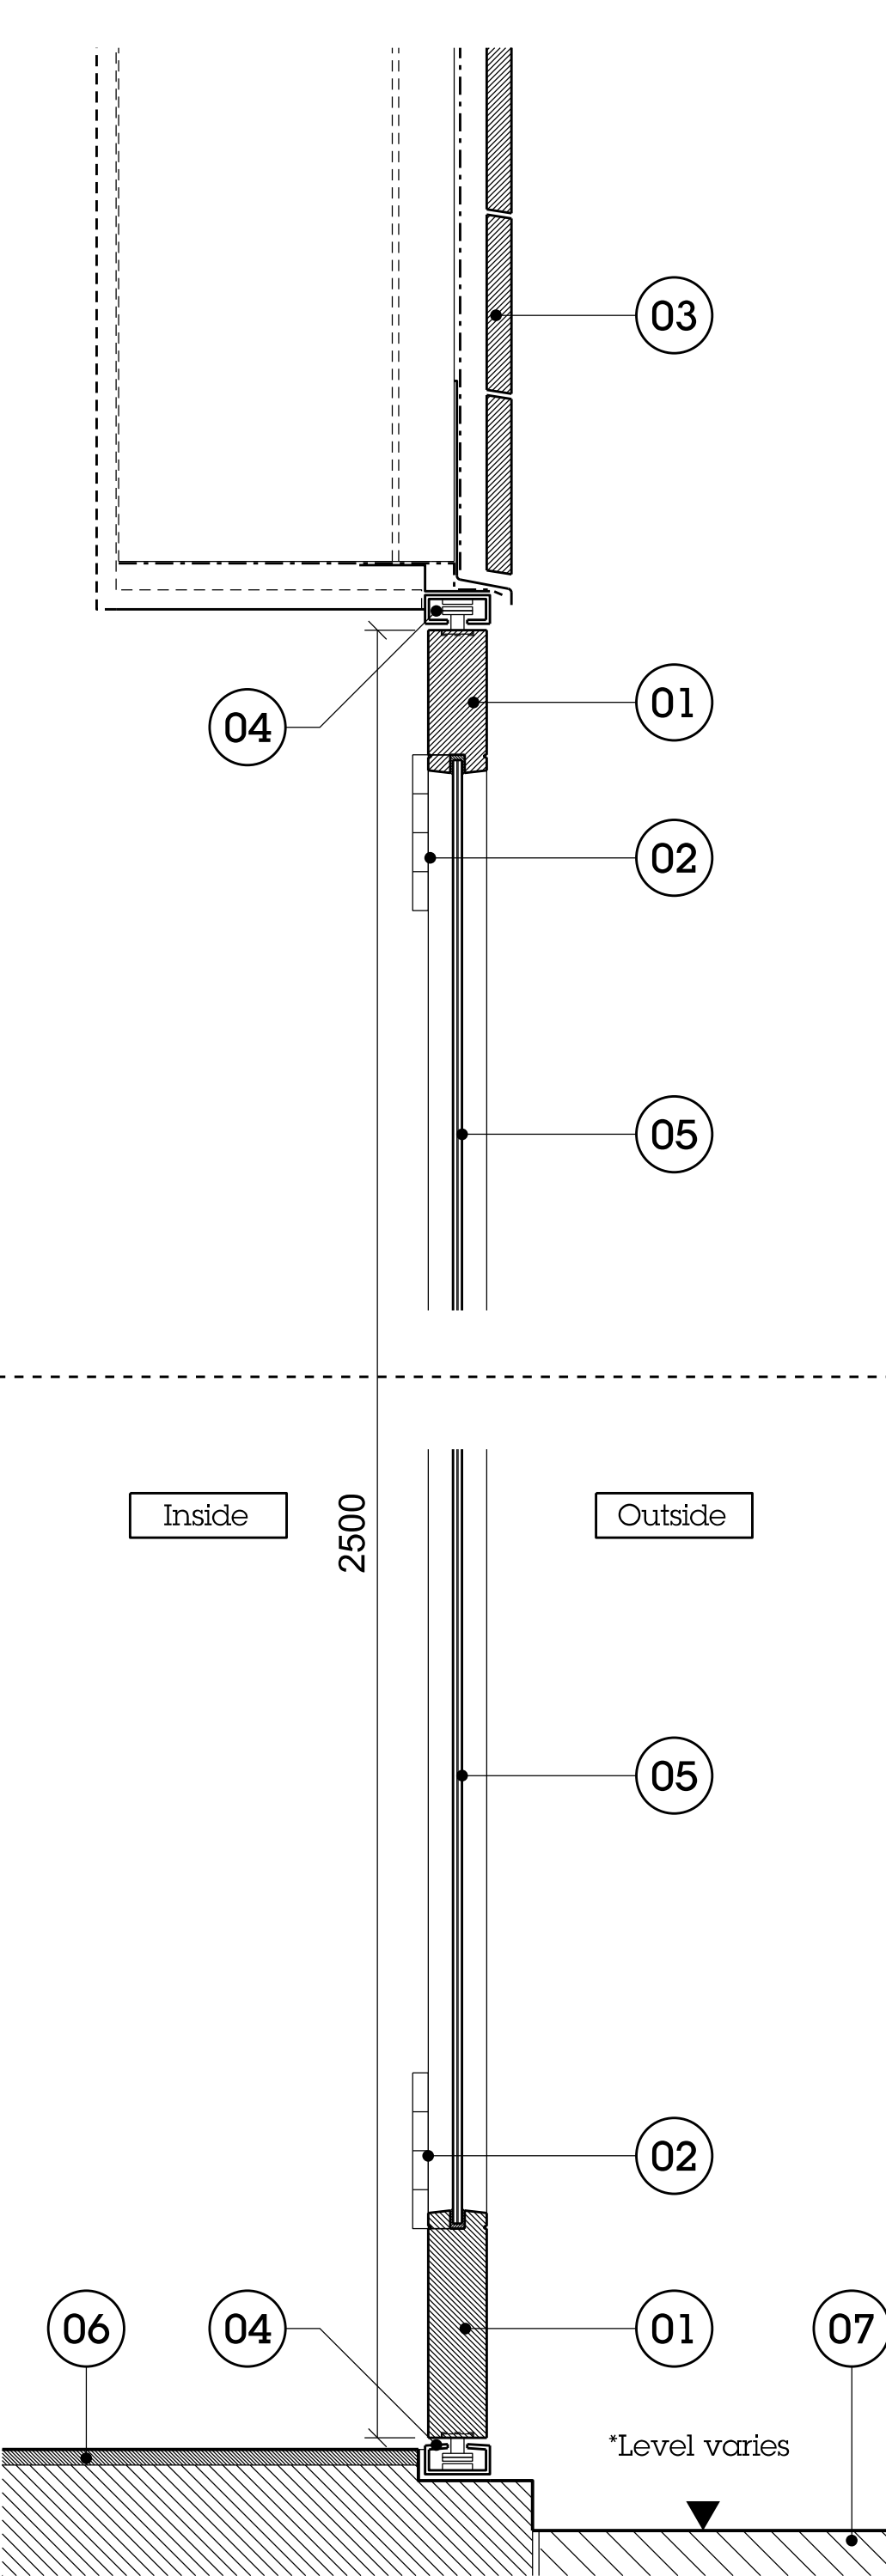

02 Section view

- 01 - Hardwood timber door frames, painted black
- 02 - S/S hinges
- 03 - Timber cladding painted black
- 04 - Black painted metal top & bottom door track
- 05 - Laminated/Toughened glazing specification TBC
- 06 - Internal tiling
- 07 - Existing external paving finish

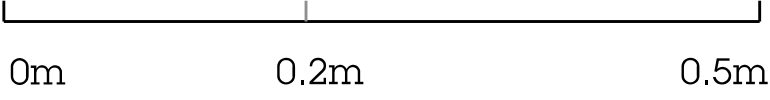


Please note all dimensions are approximate and contractor to measure all dimensions on site

All first floor windows to match existing profiles
Existing profiles to be refurbished, and replaced only if condition requires

These drawings represent Design Intent, actual products and profiles may be subject to change

Rev	Date	Description
-----	------	-------------

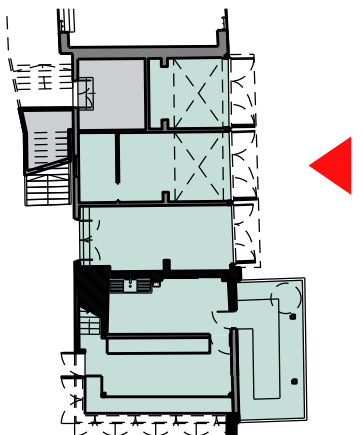

Project
Camden Lock Market - Middle Yard Buildings
Client
Lablech


Date
29.11.21
Scale
1:5 at A1
1:10 at A3

Drawing Title
Proposed Door Details 03
East Facing, Ground Floor
Drawn
SB
Checked
SB
Approved
ML


Drawing Status
For Planning

Project	Disc	Level	Series	Dwg No.	Rev
13663	A	LXX	P03	003	-


Telephone
*44 (0)2074249611
info@piercyandco.com
www.piercyandco.com

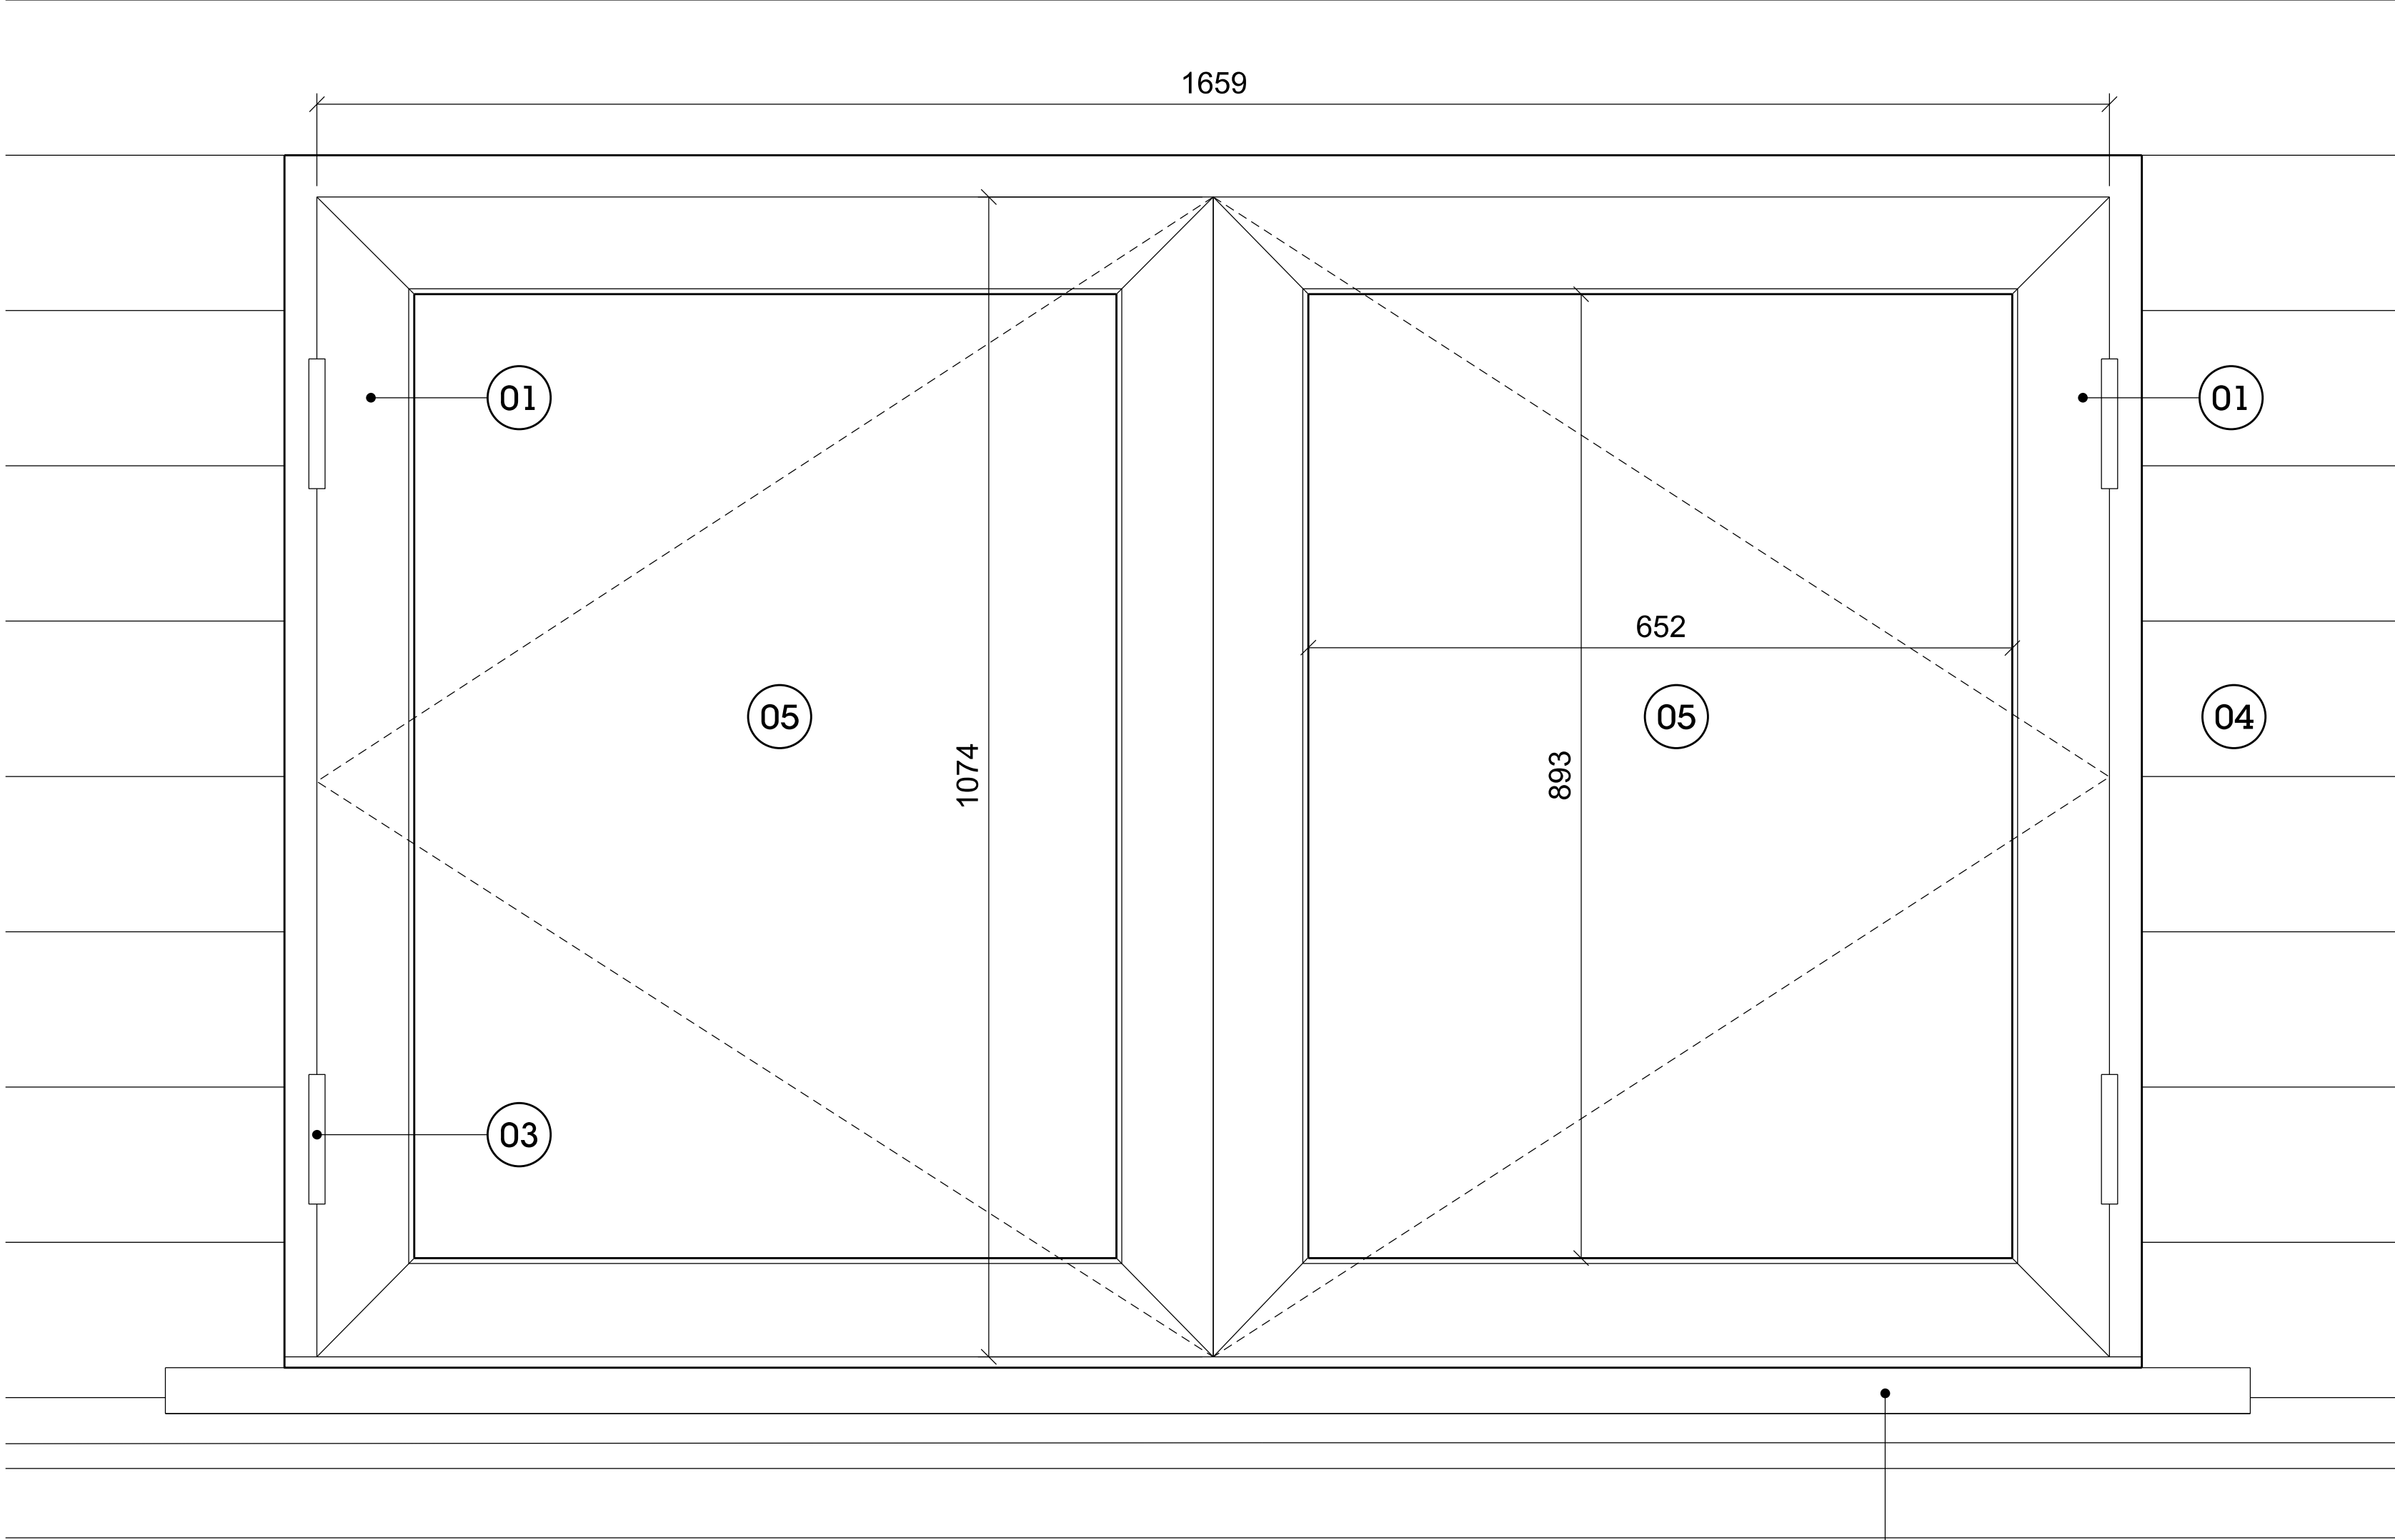

01 Elevation View

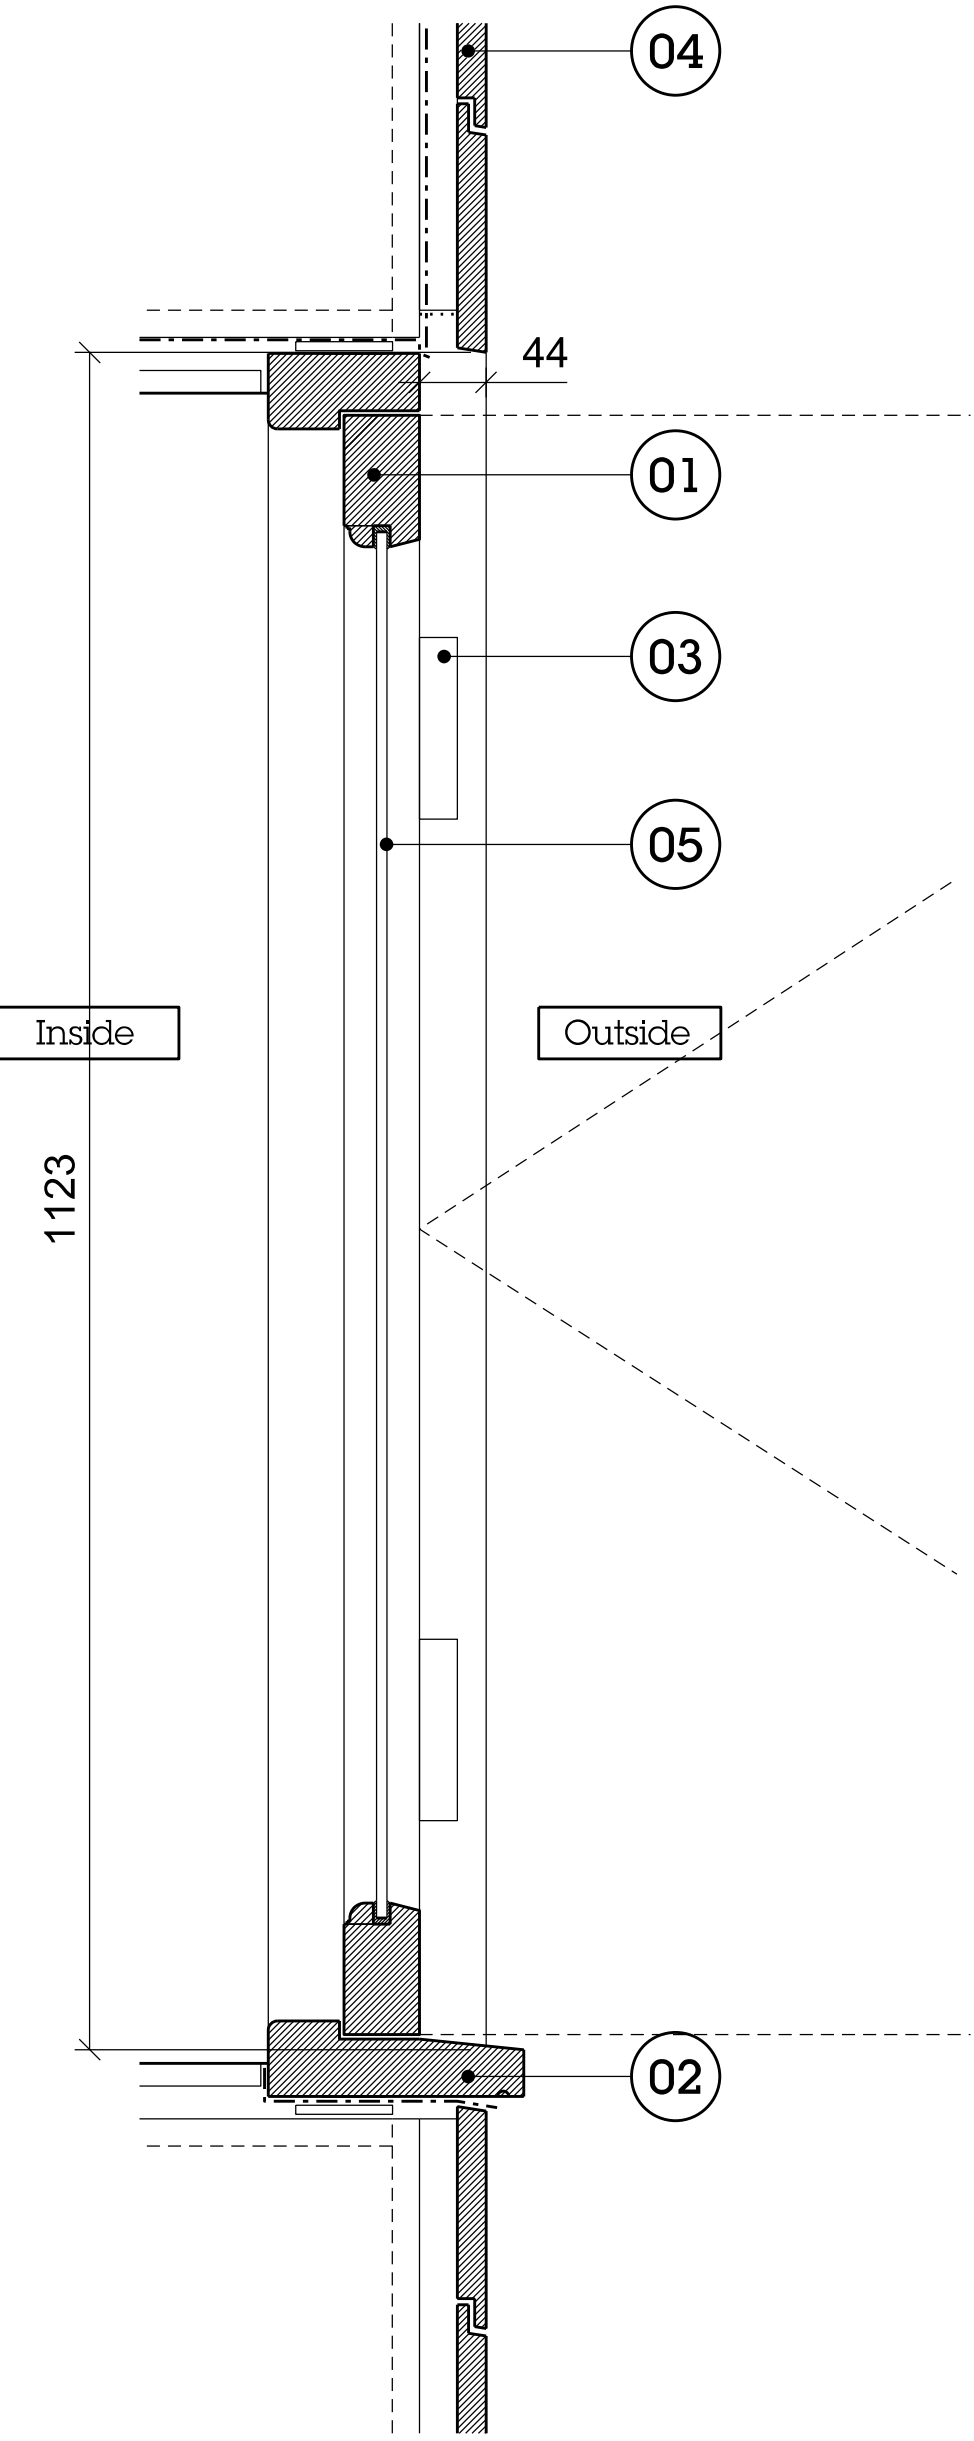


02 Section view

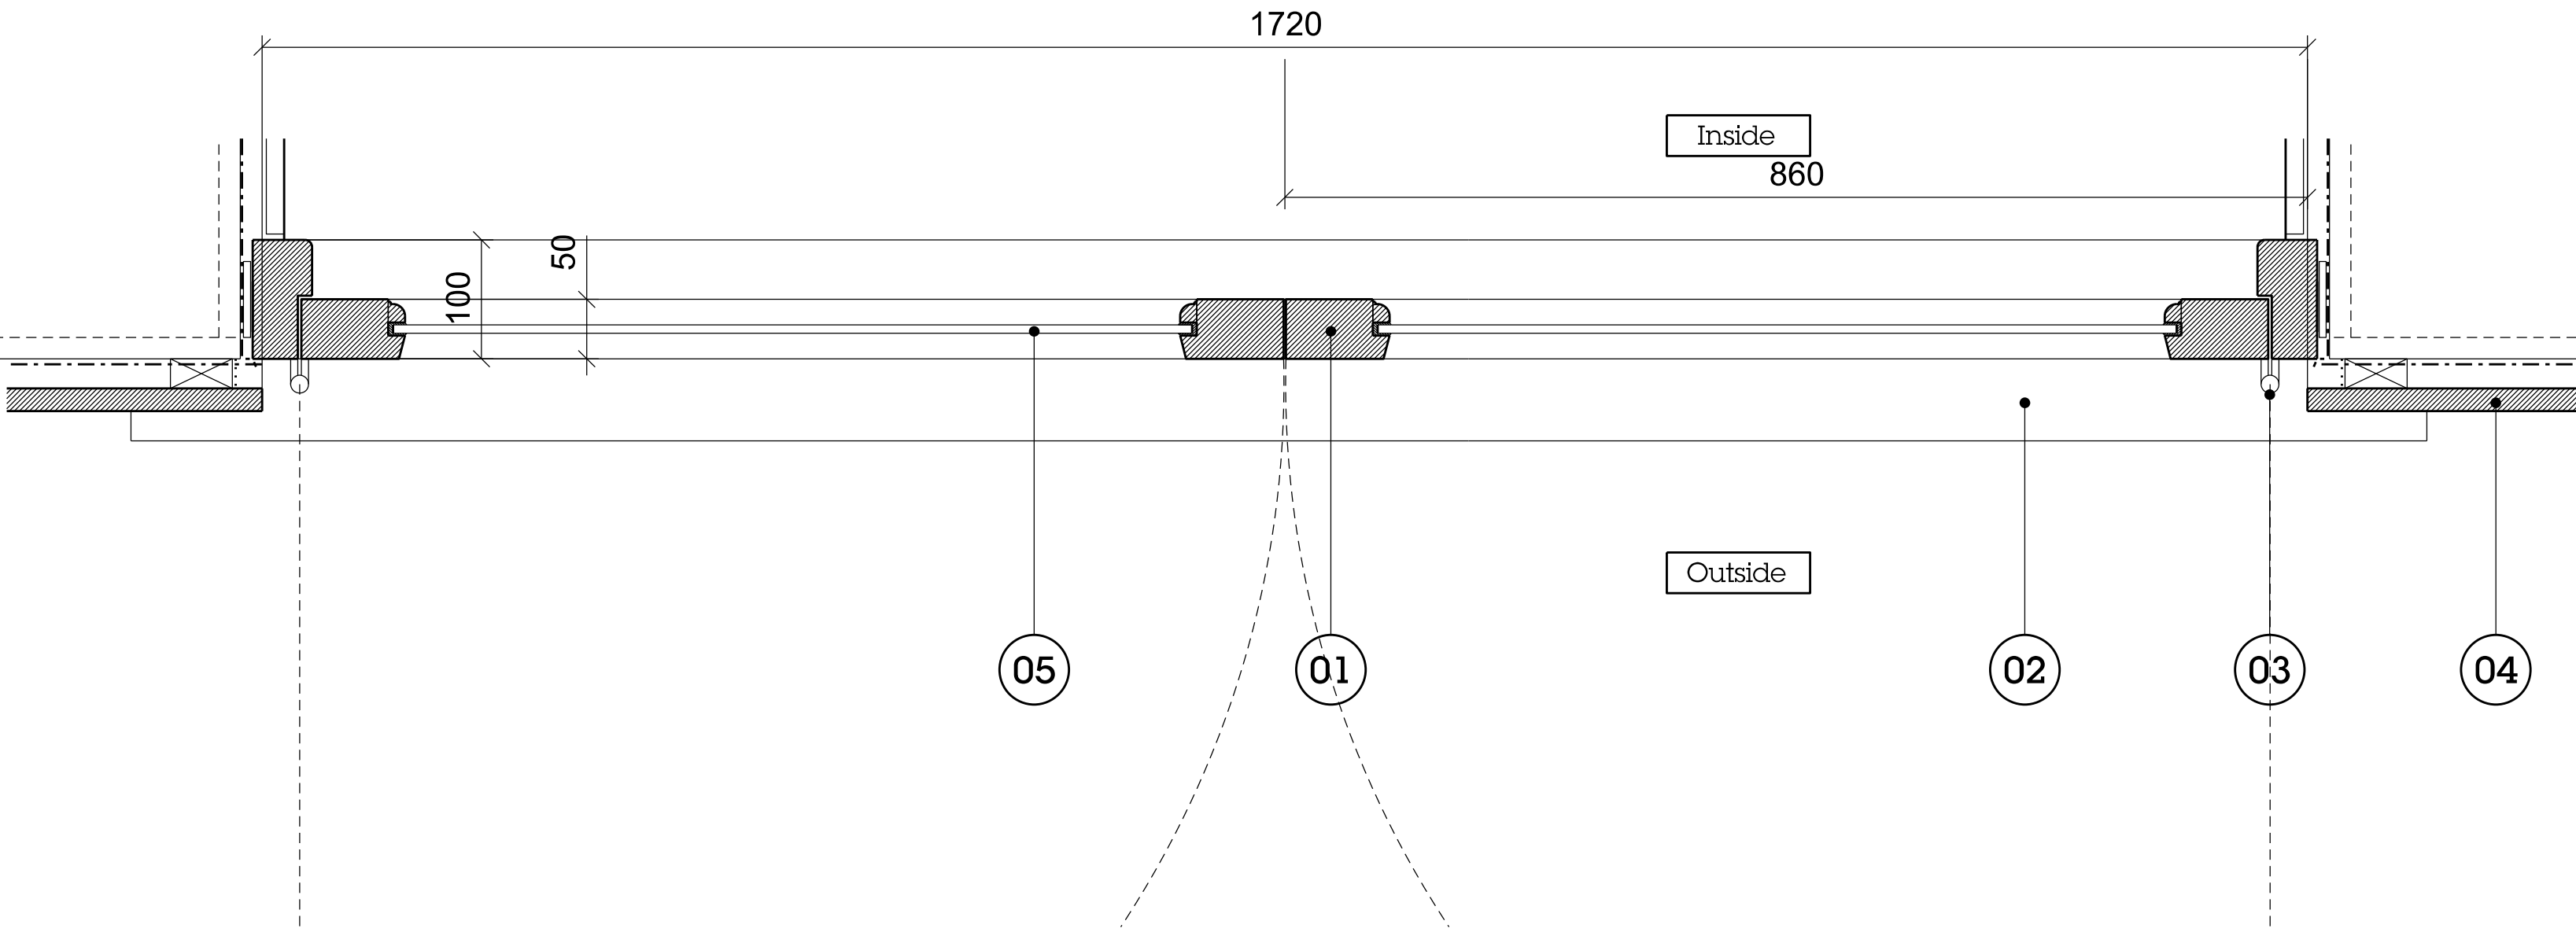

03 Plan view

- 01 - Timber windows frame, painted black
- 02 - Timber window cill, painted black
- 03 - S/S hinges
- 04 - Timber cladding painted black
- 05 - Laminated/Toughened glazing specification TBC

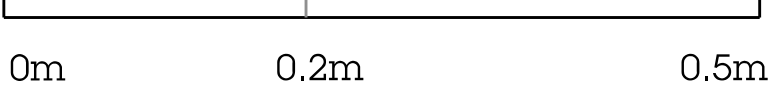


Please note all dimensions are approximate and contractor to measure all dimensions on site

All first floor windows to match existing profiles
Existing profiles to be refurbished, and replaced only if condition requires

These drawings represent Design Intent, actual products and profiles may be subject to change

Rev	Date	Description
-----	------	-------------

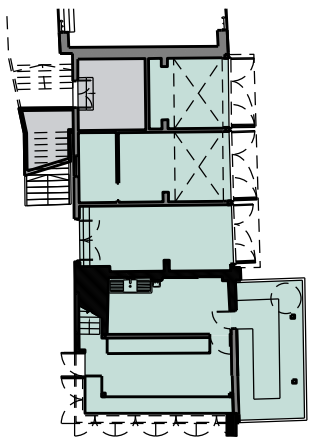

Project
Camden Lock Market - Middle Yard Buildings

Client
Labtech

Date
29.11.21

Scale
1:5 at A1
1:10 at A3

Drawing Title
Proposed Window Details 01
South Facing, First Floor


Drawn SB	Checked SB	Approved ML
-------------	---------------	----------------

Drawing Status
For Planning


Project	Disc	Level	Series	Dwg No.	Rev
13663	A	LXX	P03	004	-

Telephone
+44 (0)2074249611


Info@piercyandco.com
www.piercyandco.com

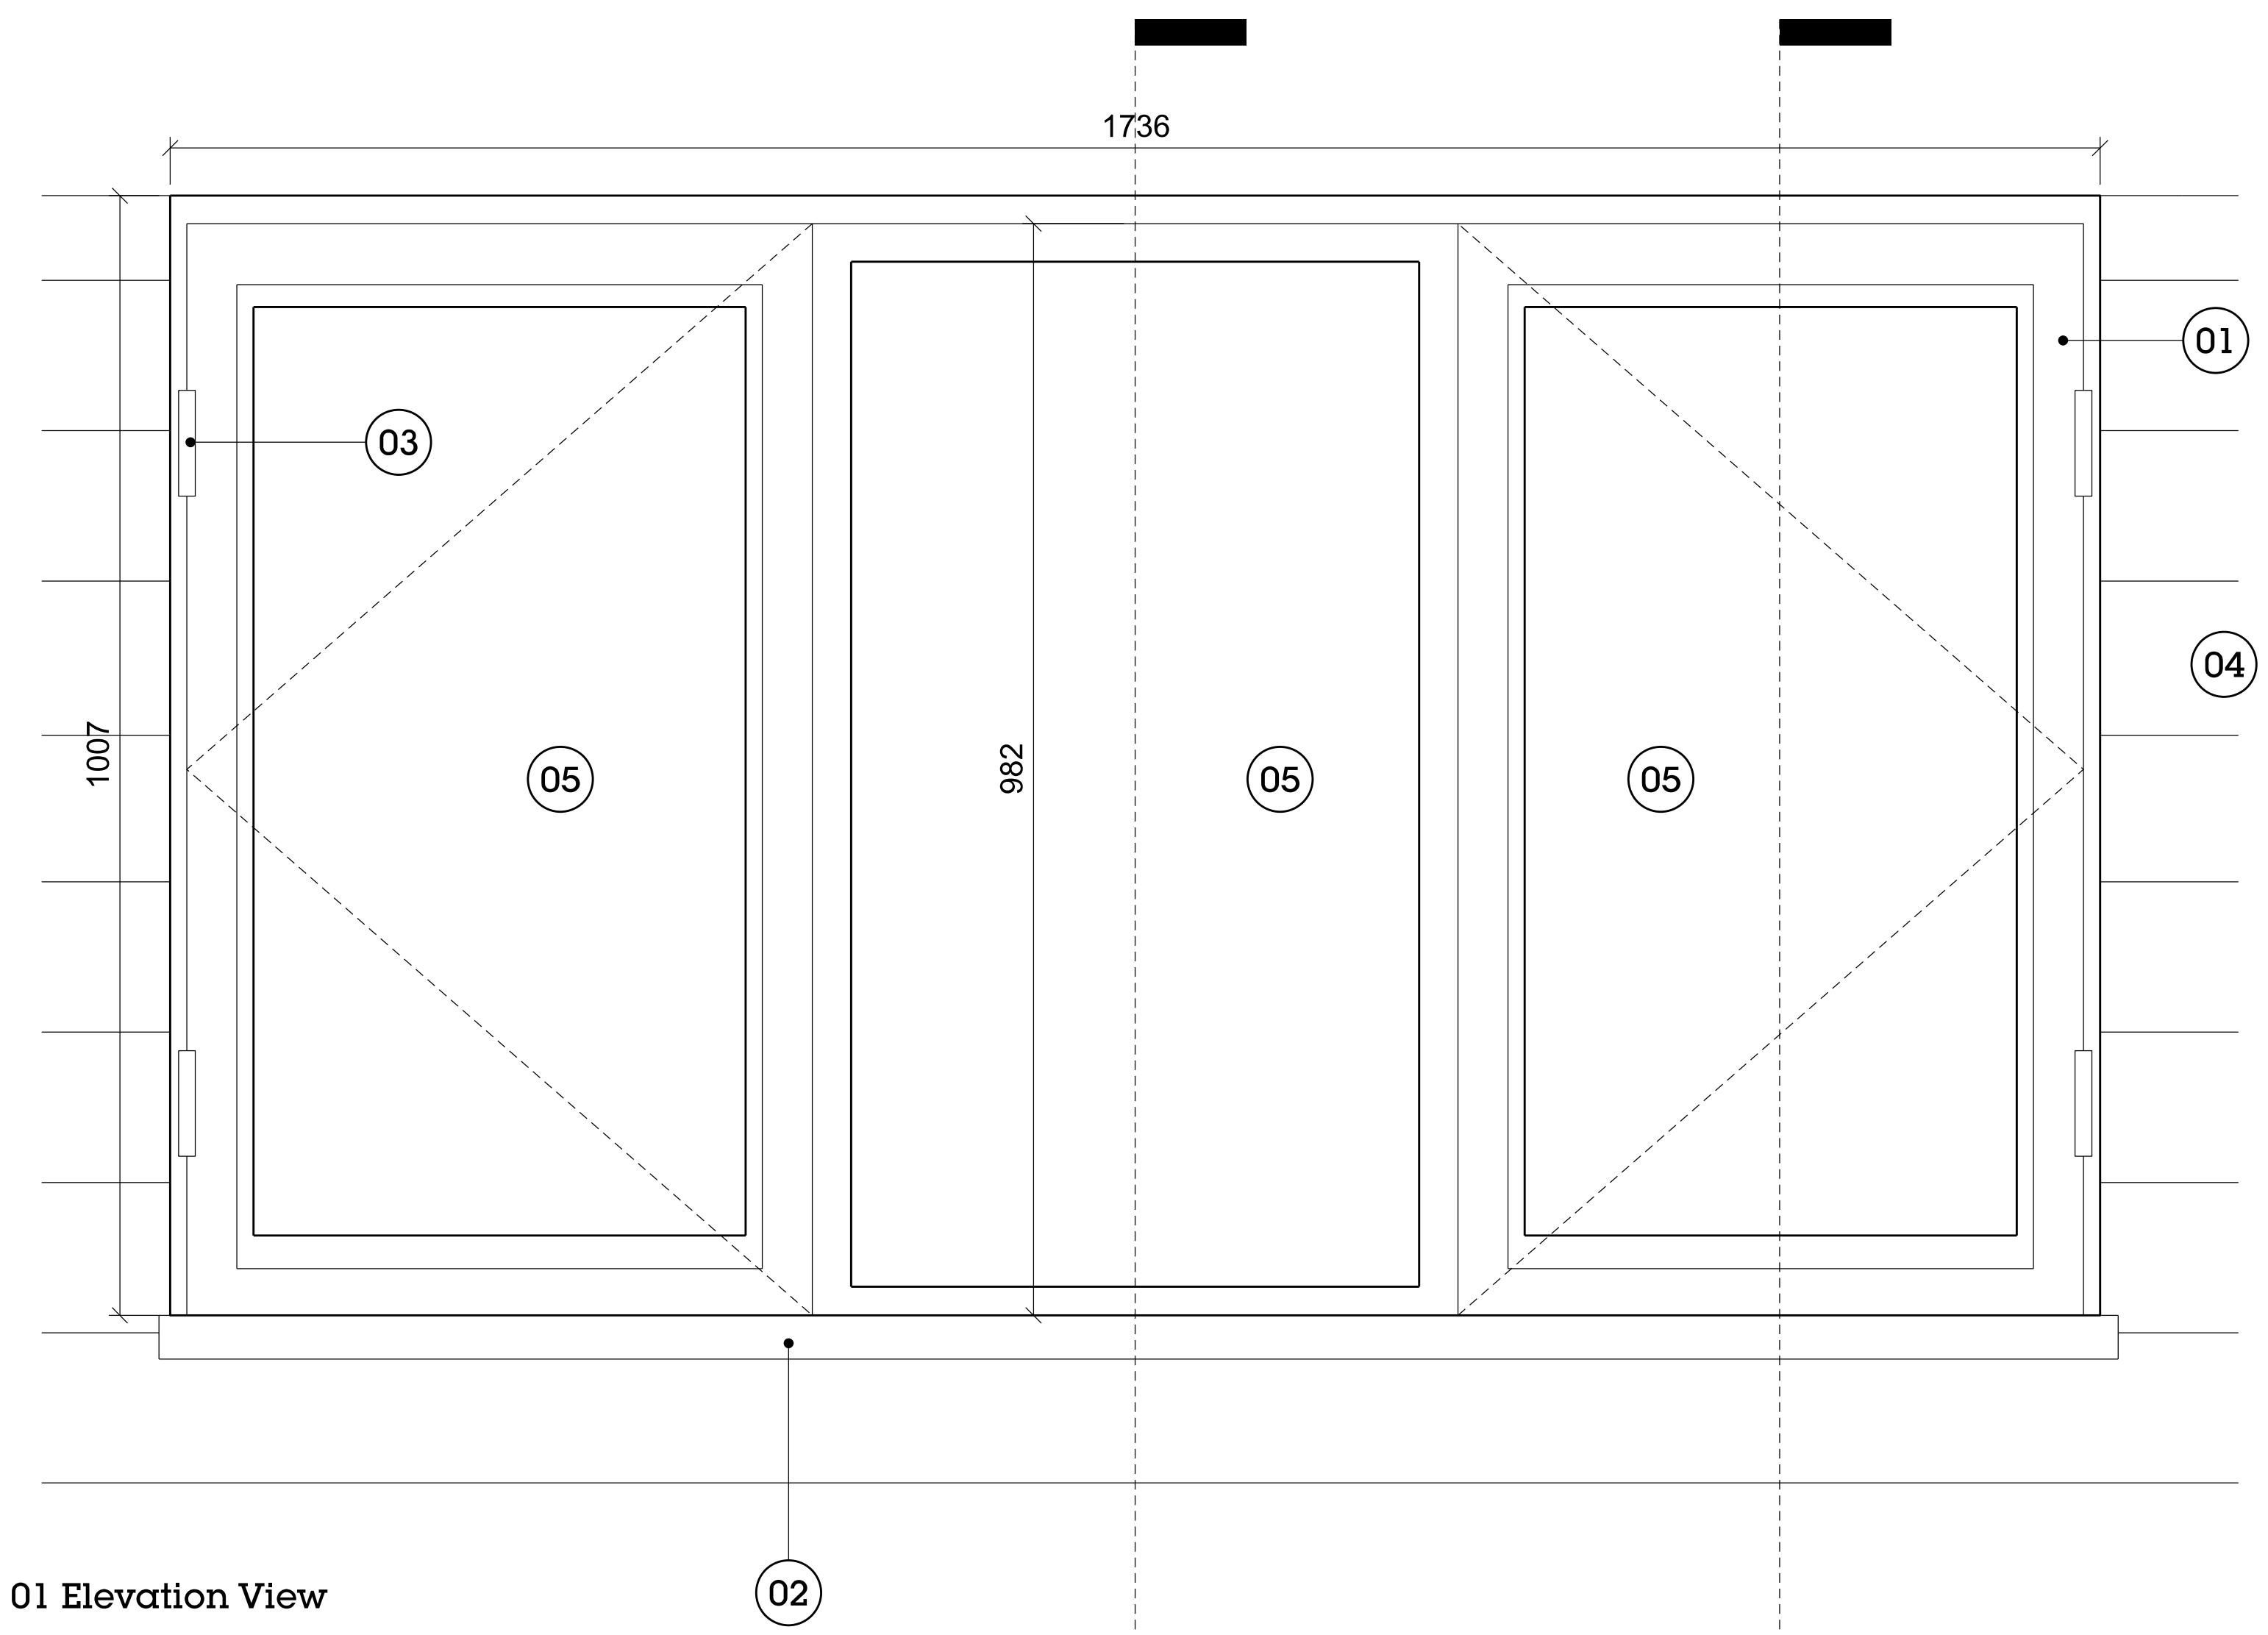


01 Elevation View

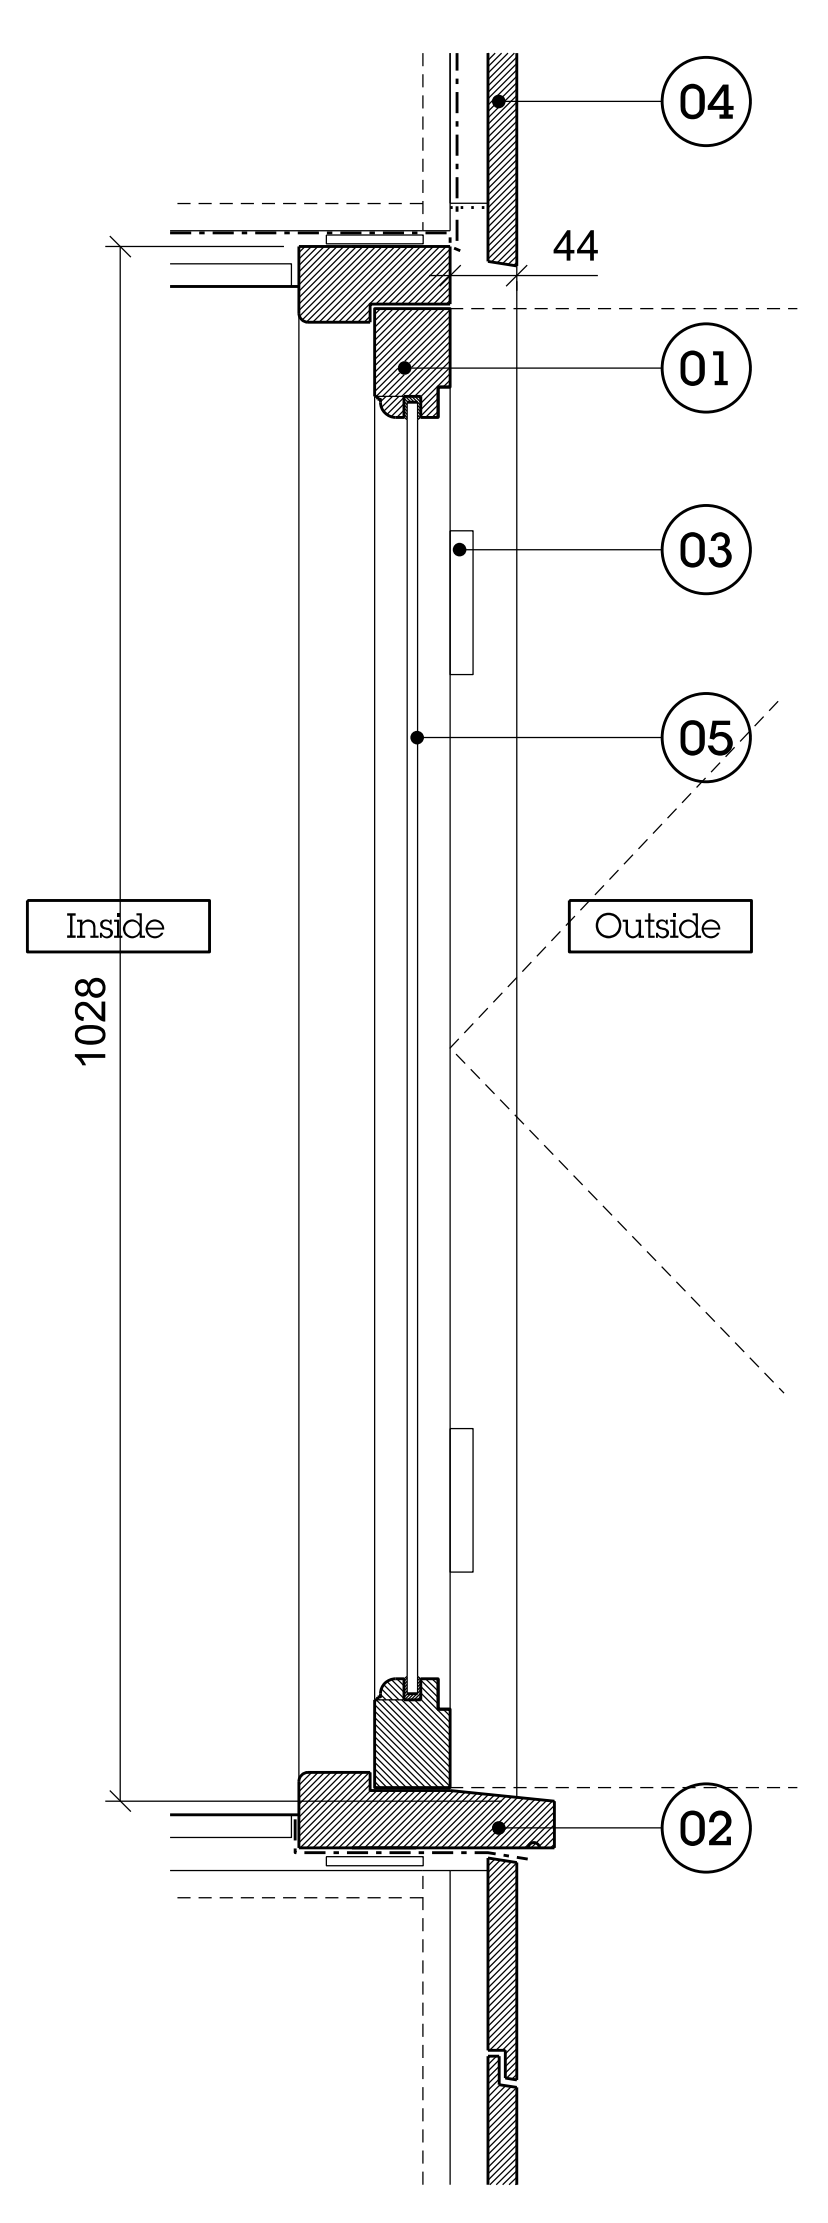

02 Section view

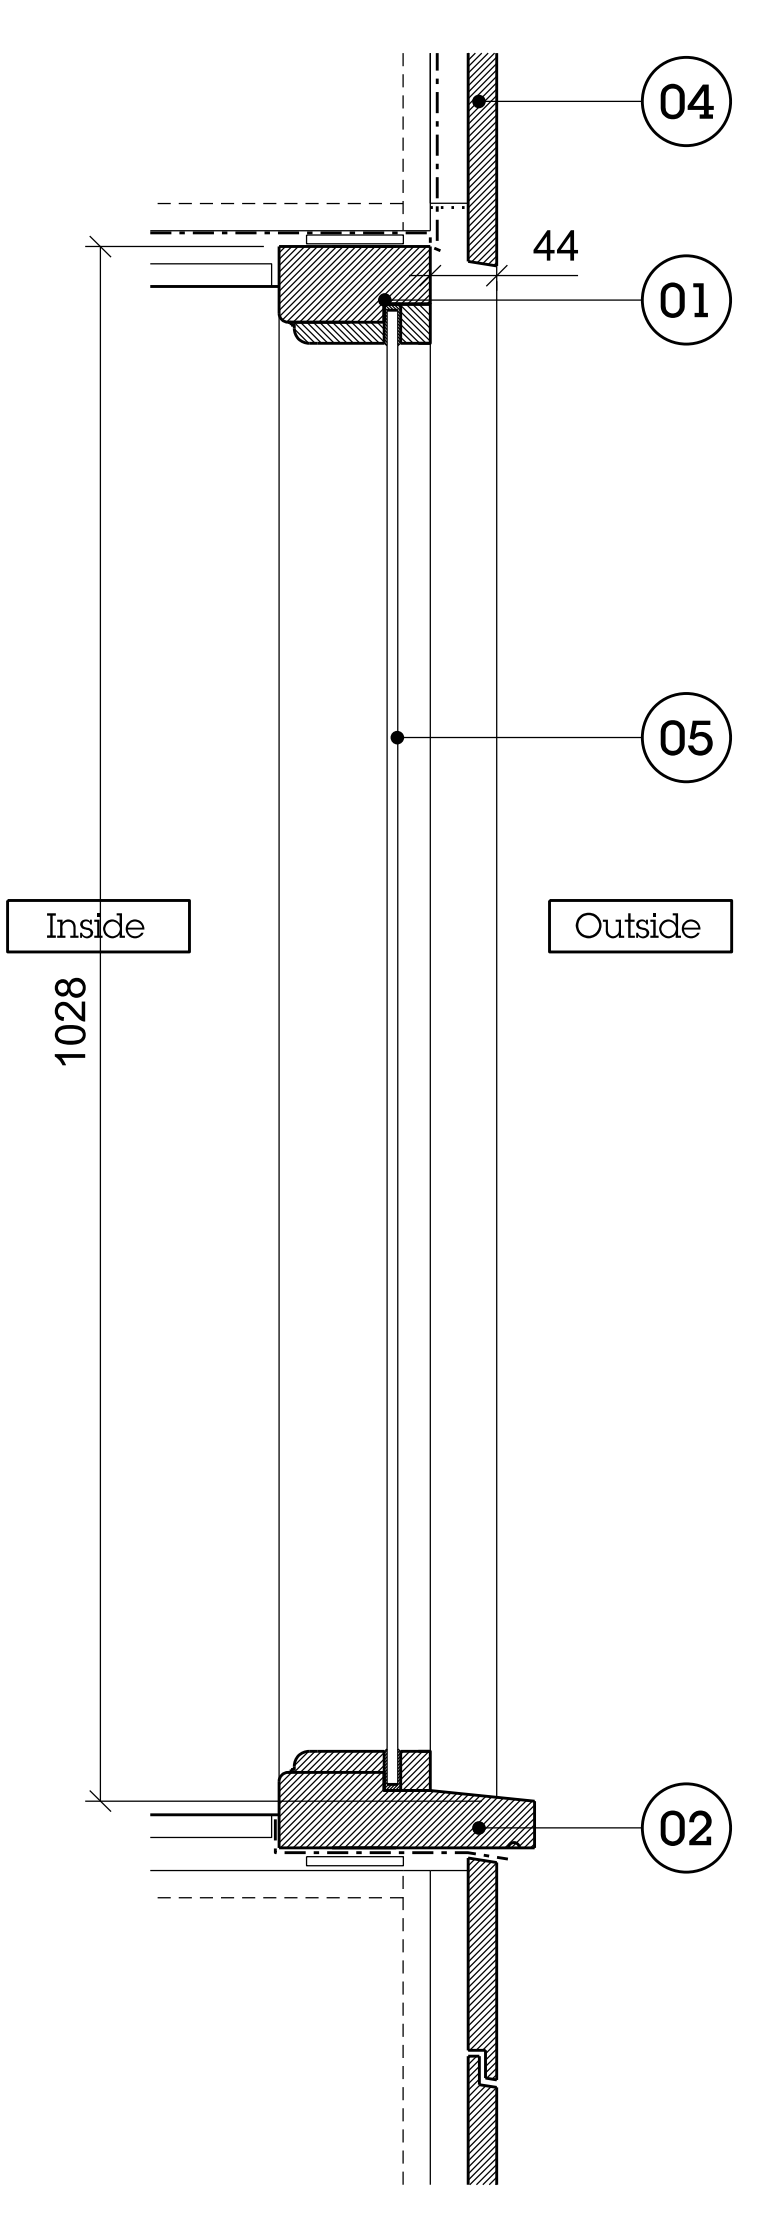

03 Section view

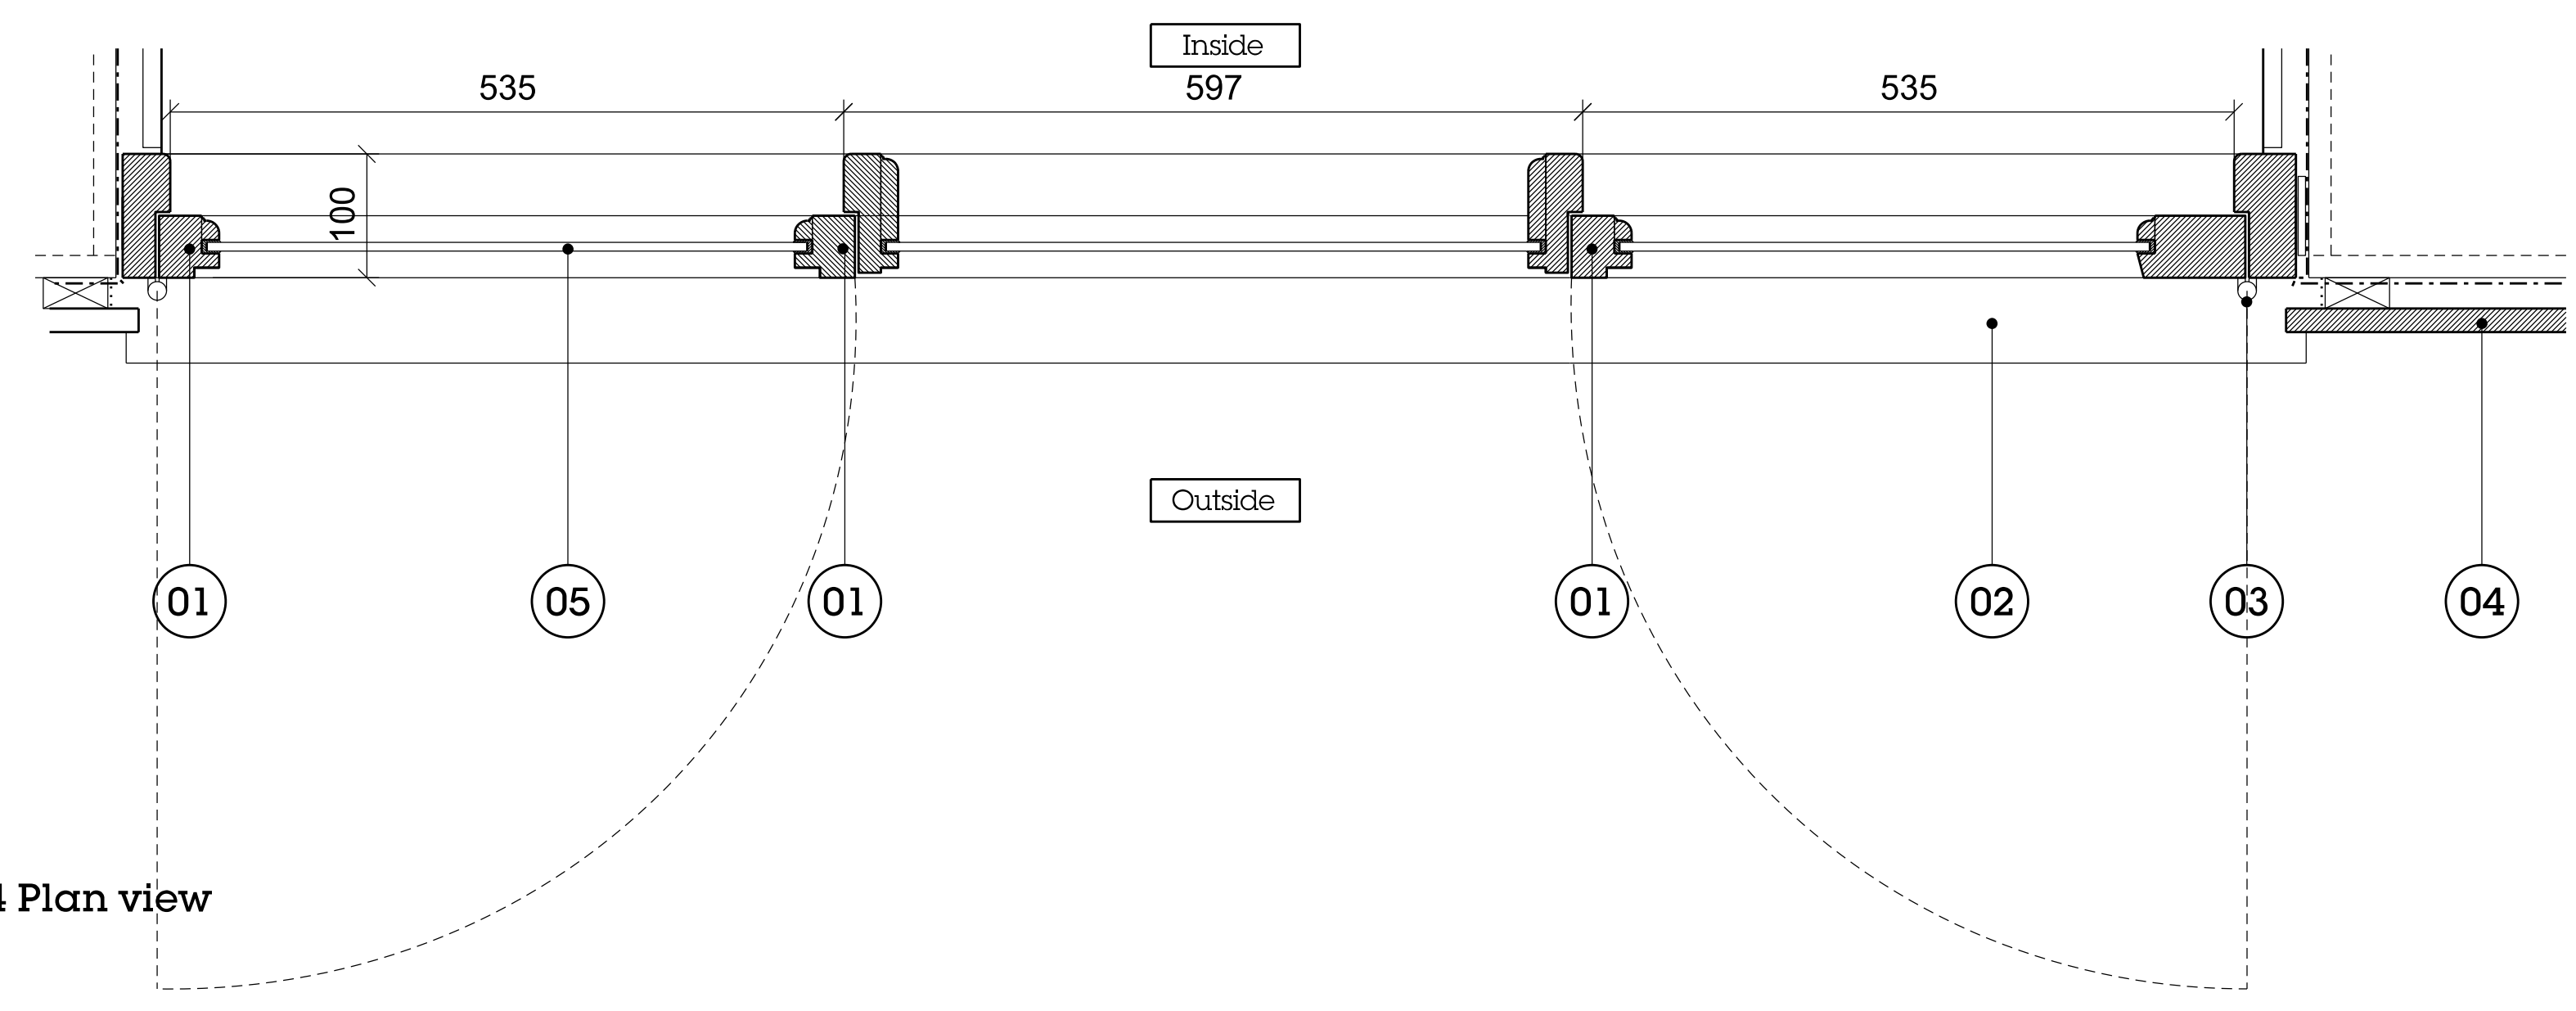

04 Plan view

- 01 - Timber windows frame, painted black
- 02 - Timber window cill, painted black
- 03 - S/S hinges
- 04 - Timber cladding painted black
- 05 - Laminated/Toughened glazing specification TBC




Please note all dimensions are approximate and contractor to measure all dimensions on site

All first floor windows to match existing profiles
Existing profiles to be refurbished, and replaced only if condition requires

These drawings represent Design Intent, actual products and profiles may be subject to change


Rev	Date	Description

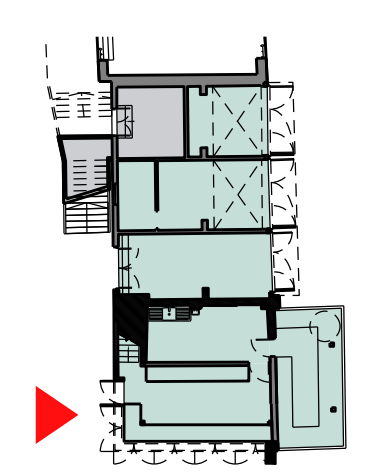


Project Camden Lock Market - Middle Yard Buildings					
Client Labtech					
Date 29.11.21			Scale 1:5 at A1 1:10 at A3		
Drawing Title Proposed Window Details 02 West Facing, First Floor					
Drawn SB		Checked SB		Approved ML	
Drawing Status For Planning					
Project 13663	Disc A	Level LXX	Series P03	Dwg No. 005	Rev -

Telephone
+44 (0)2074249611


Info@piercyandco.com
www.piercyandco.com

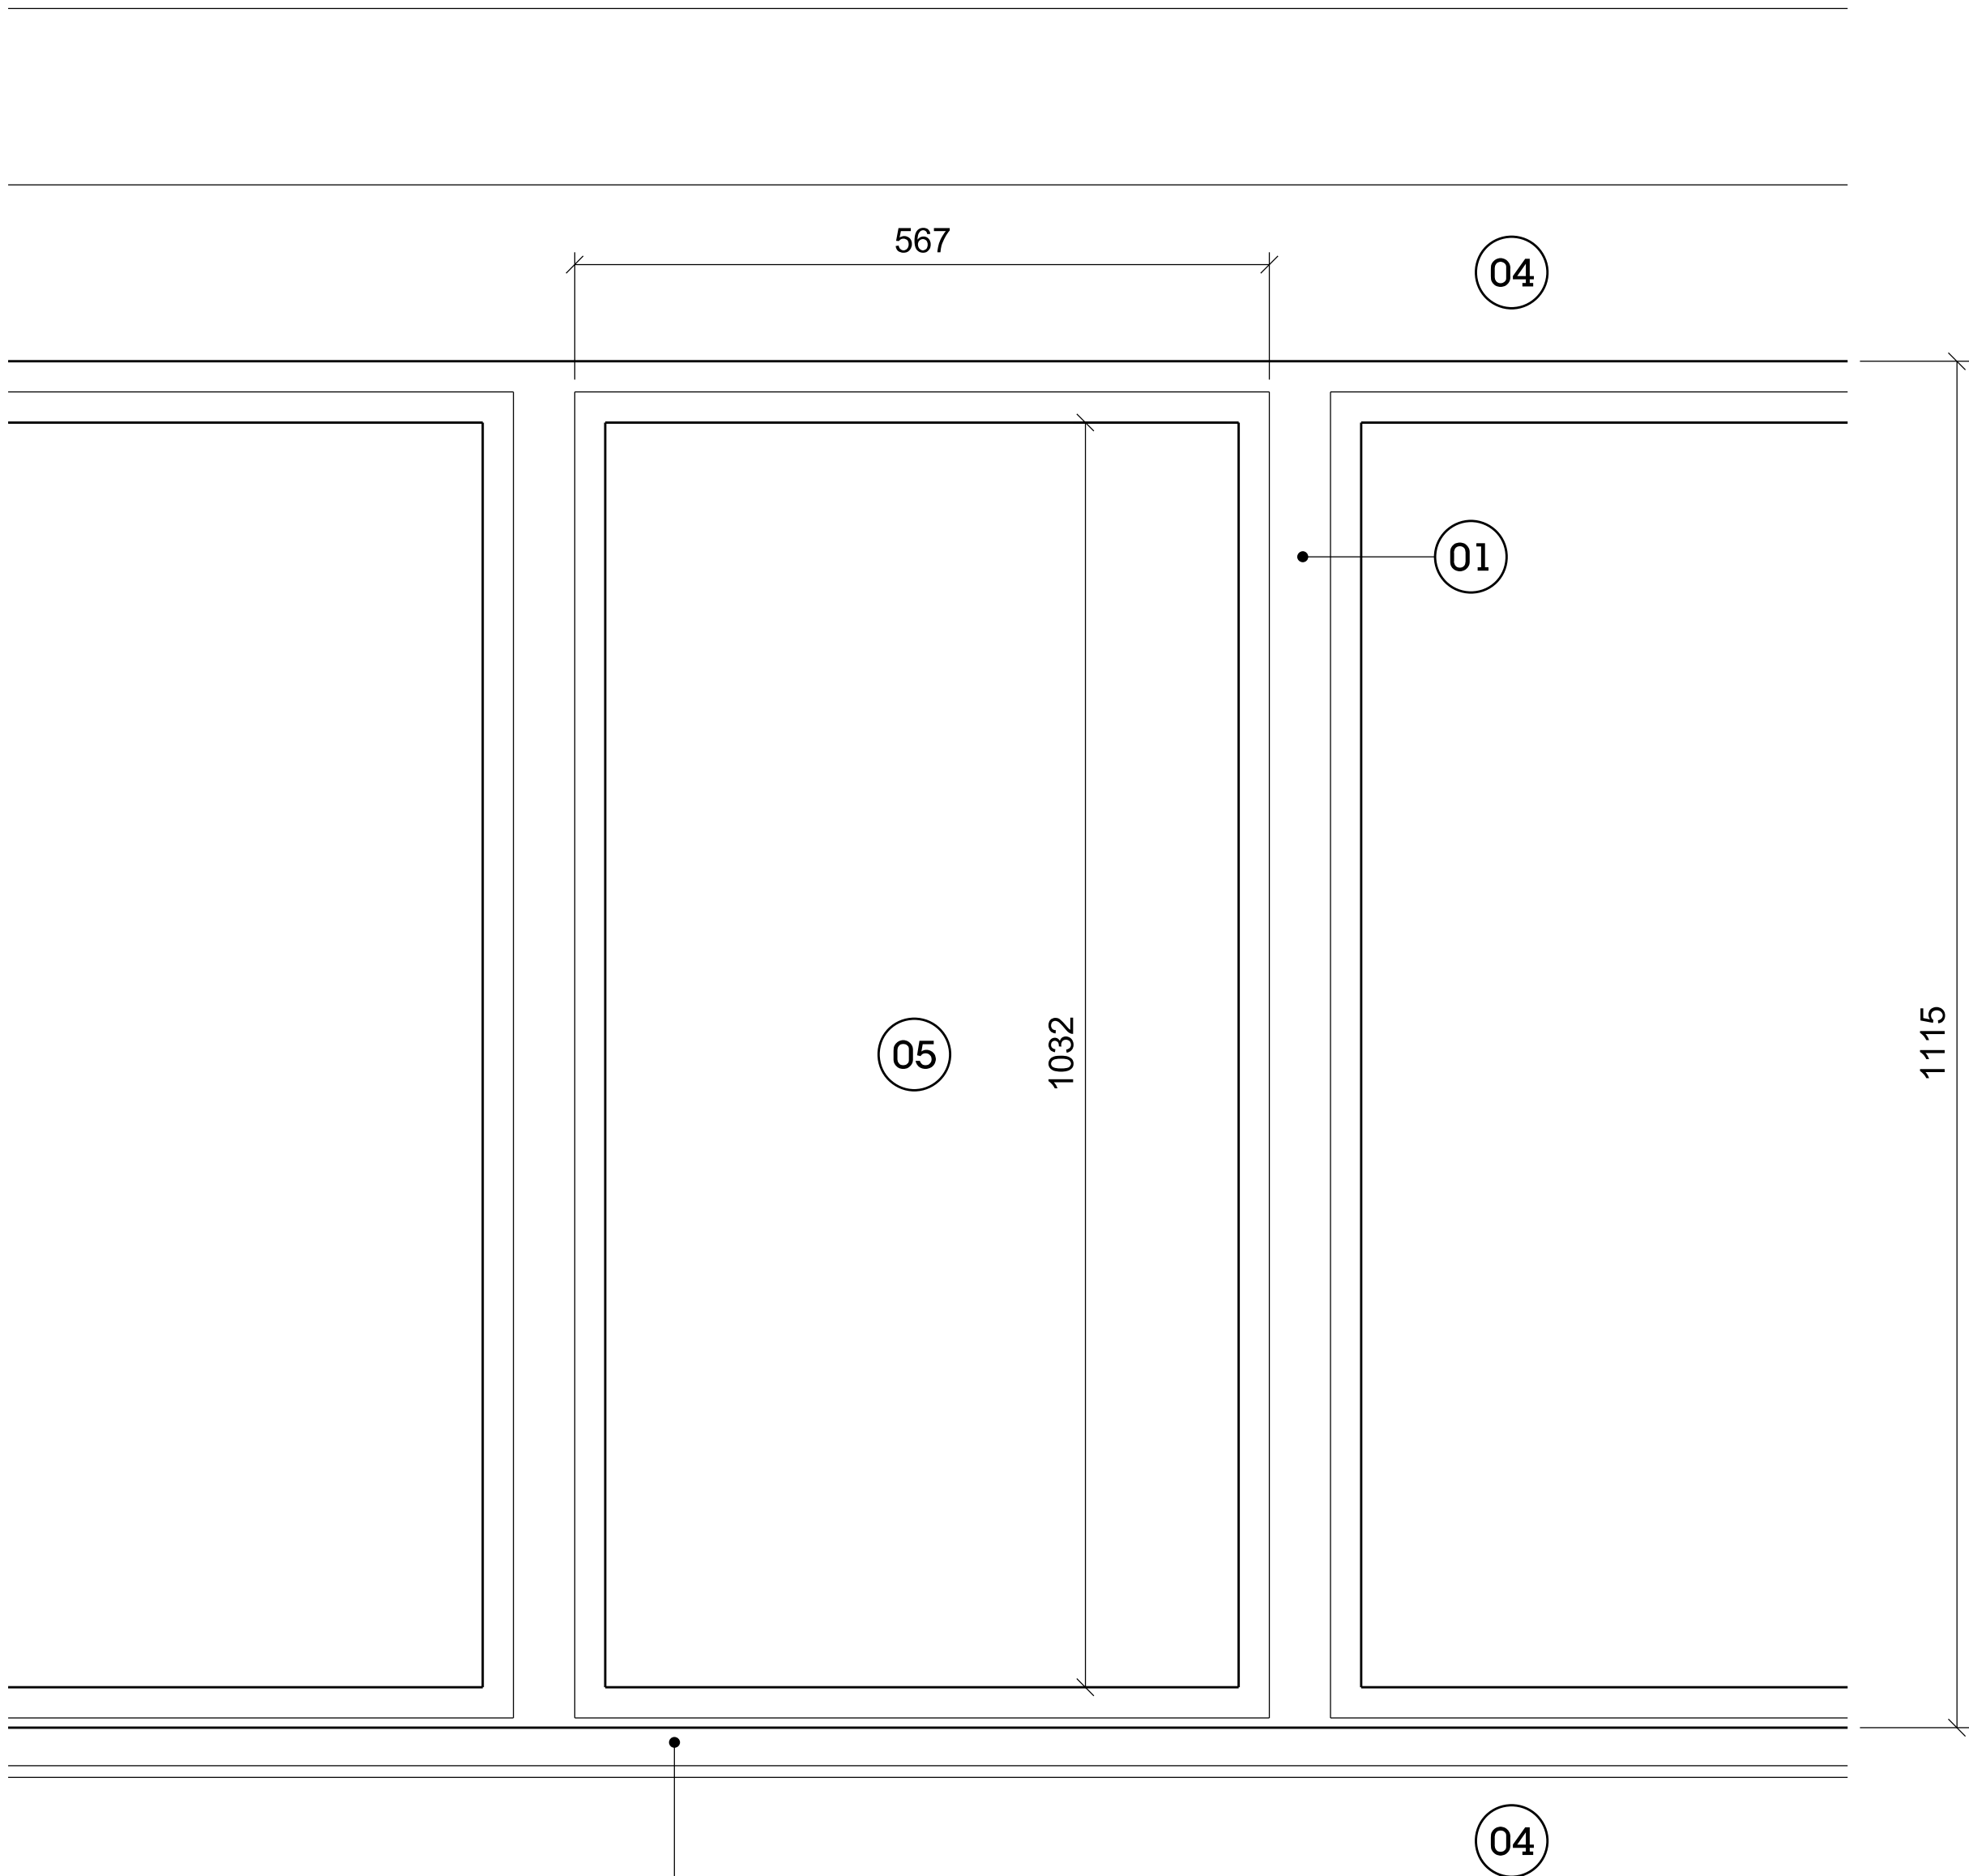

01 Elevation View

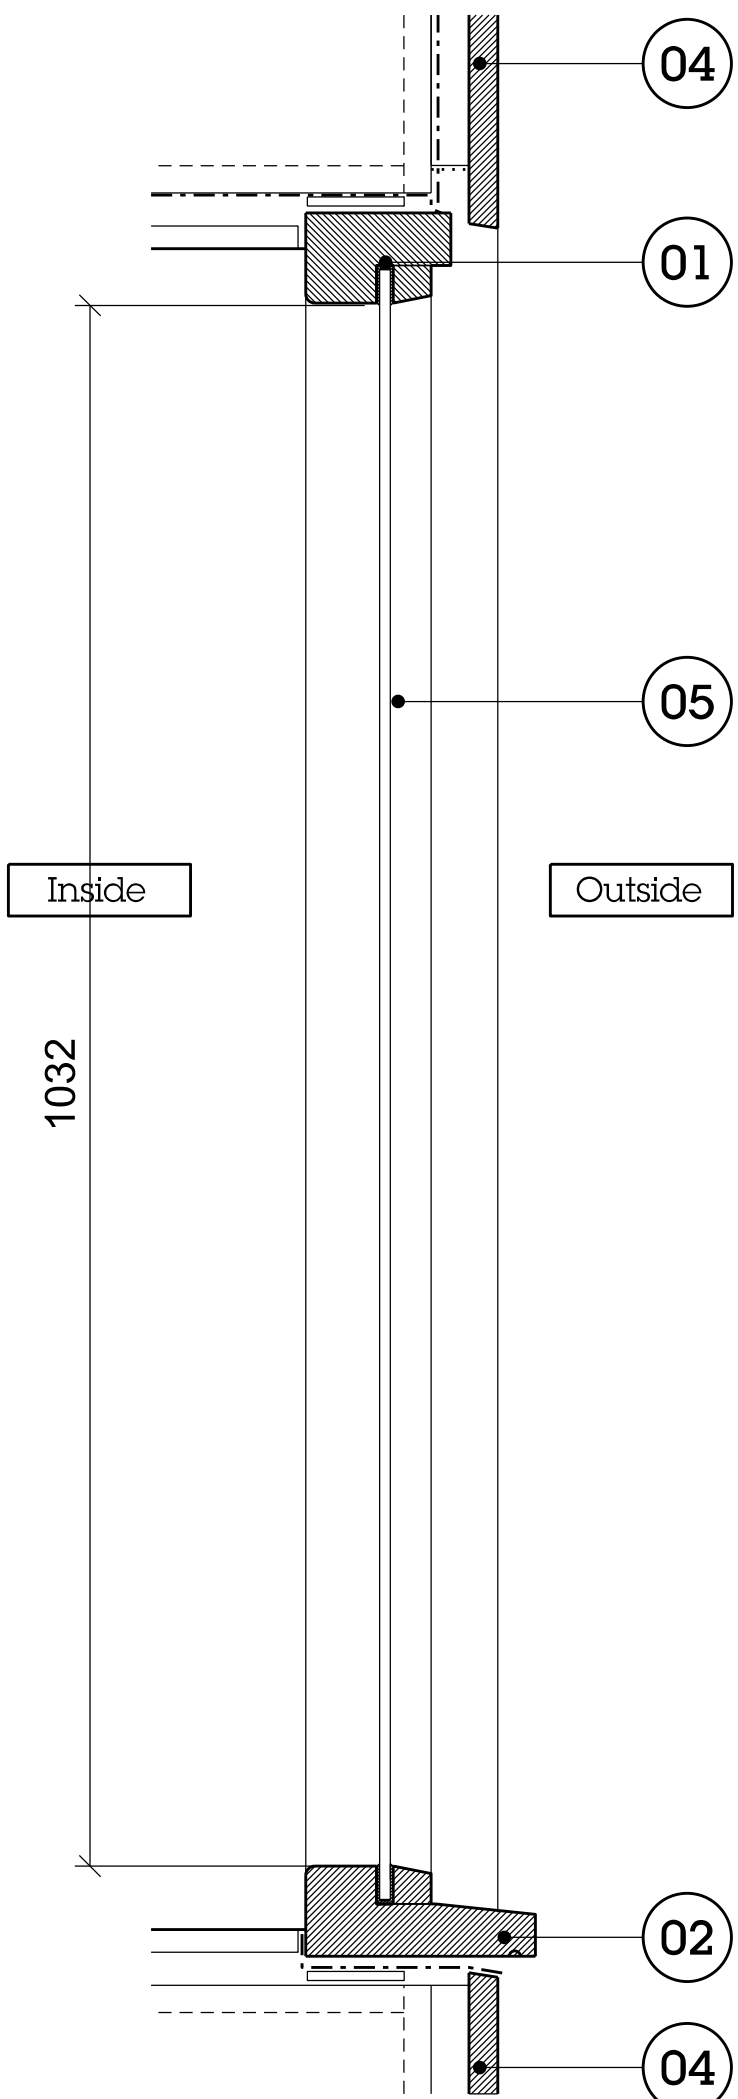


02 Section view

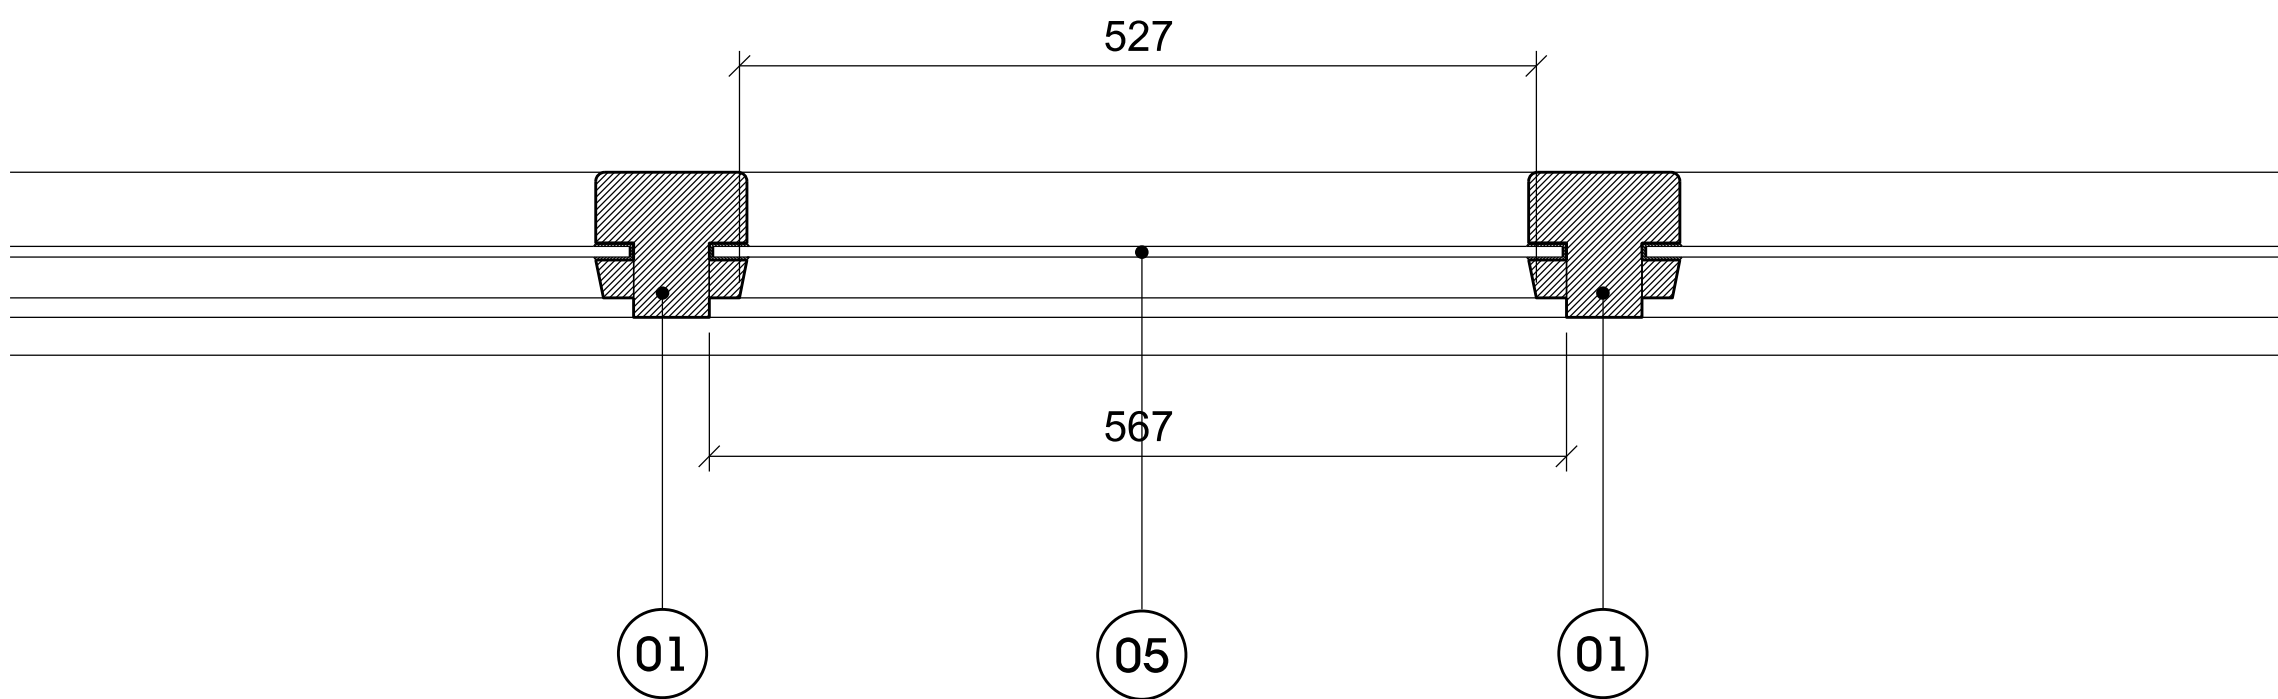

03 Plan View

- 01 - Timber windows frame, painted black
- 02 - Timber window cill, painted black
- 03 - S/S hinges
- 04 - Timber cladding painted black
- 05 - Laminated/Toughened glazing specification TBC

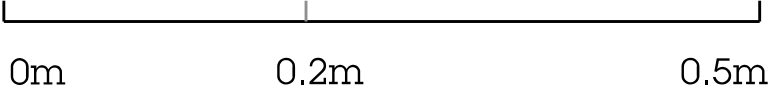


Please note all dimensions are approximate and contractor to measure all dimensions on site

All first floor windows to match existing profiles
Existing profiles to be refurbished, and replaced only if condition requires

These drawings represent Design Intent, actual products and profiles may be subject to change

Rev	Date	Description
-----	------	-------------

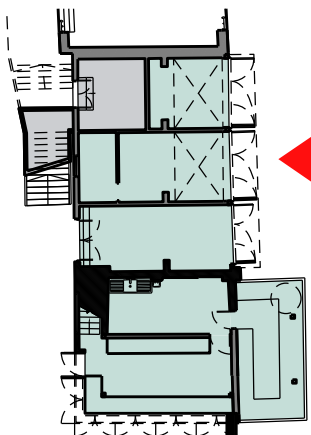

Project
Camden Lock Market - Middle Yard Buildings

Client
Lablech

Date
29.11.21

Scale
1:5 at A1
1:10 at A3

Drawing Title
Proposed Window Details 03
East Facing, First Floor

Drawn
SB

Checked
SB


Approved
ML

Drawing Status
For Planning


Project	Disc	Level	Series	Dwg No.	Rev
13663	A	LXX	P03	006	-

Telephone
+44 (0)2074249611


Info@piercyandco.com
www.piercyandco.com

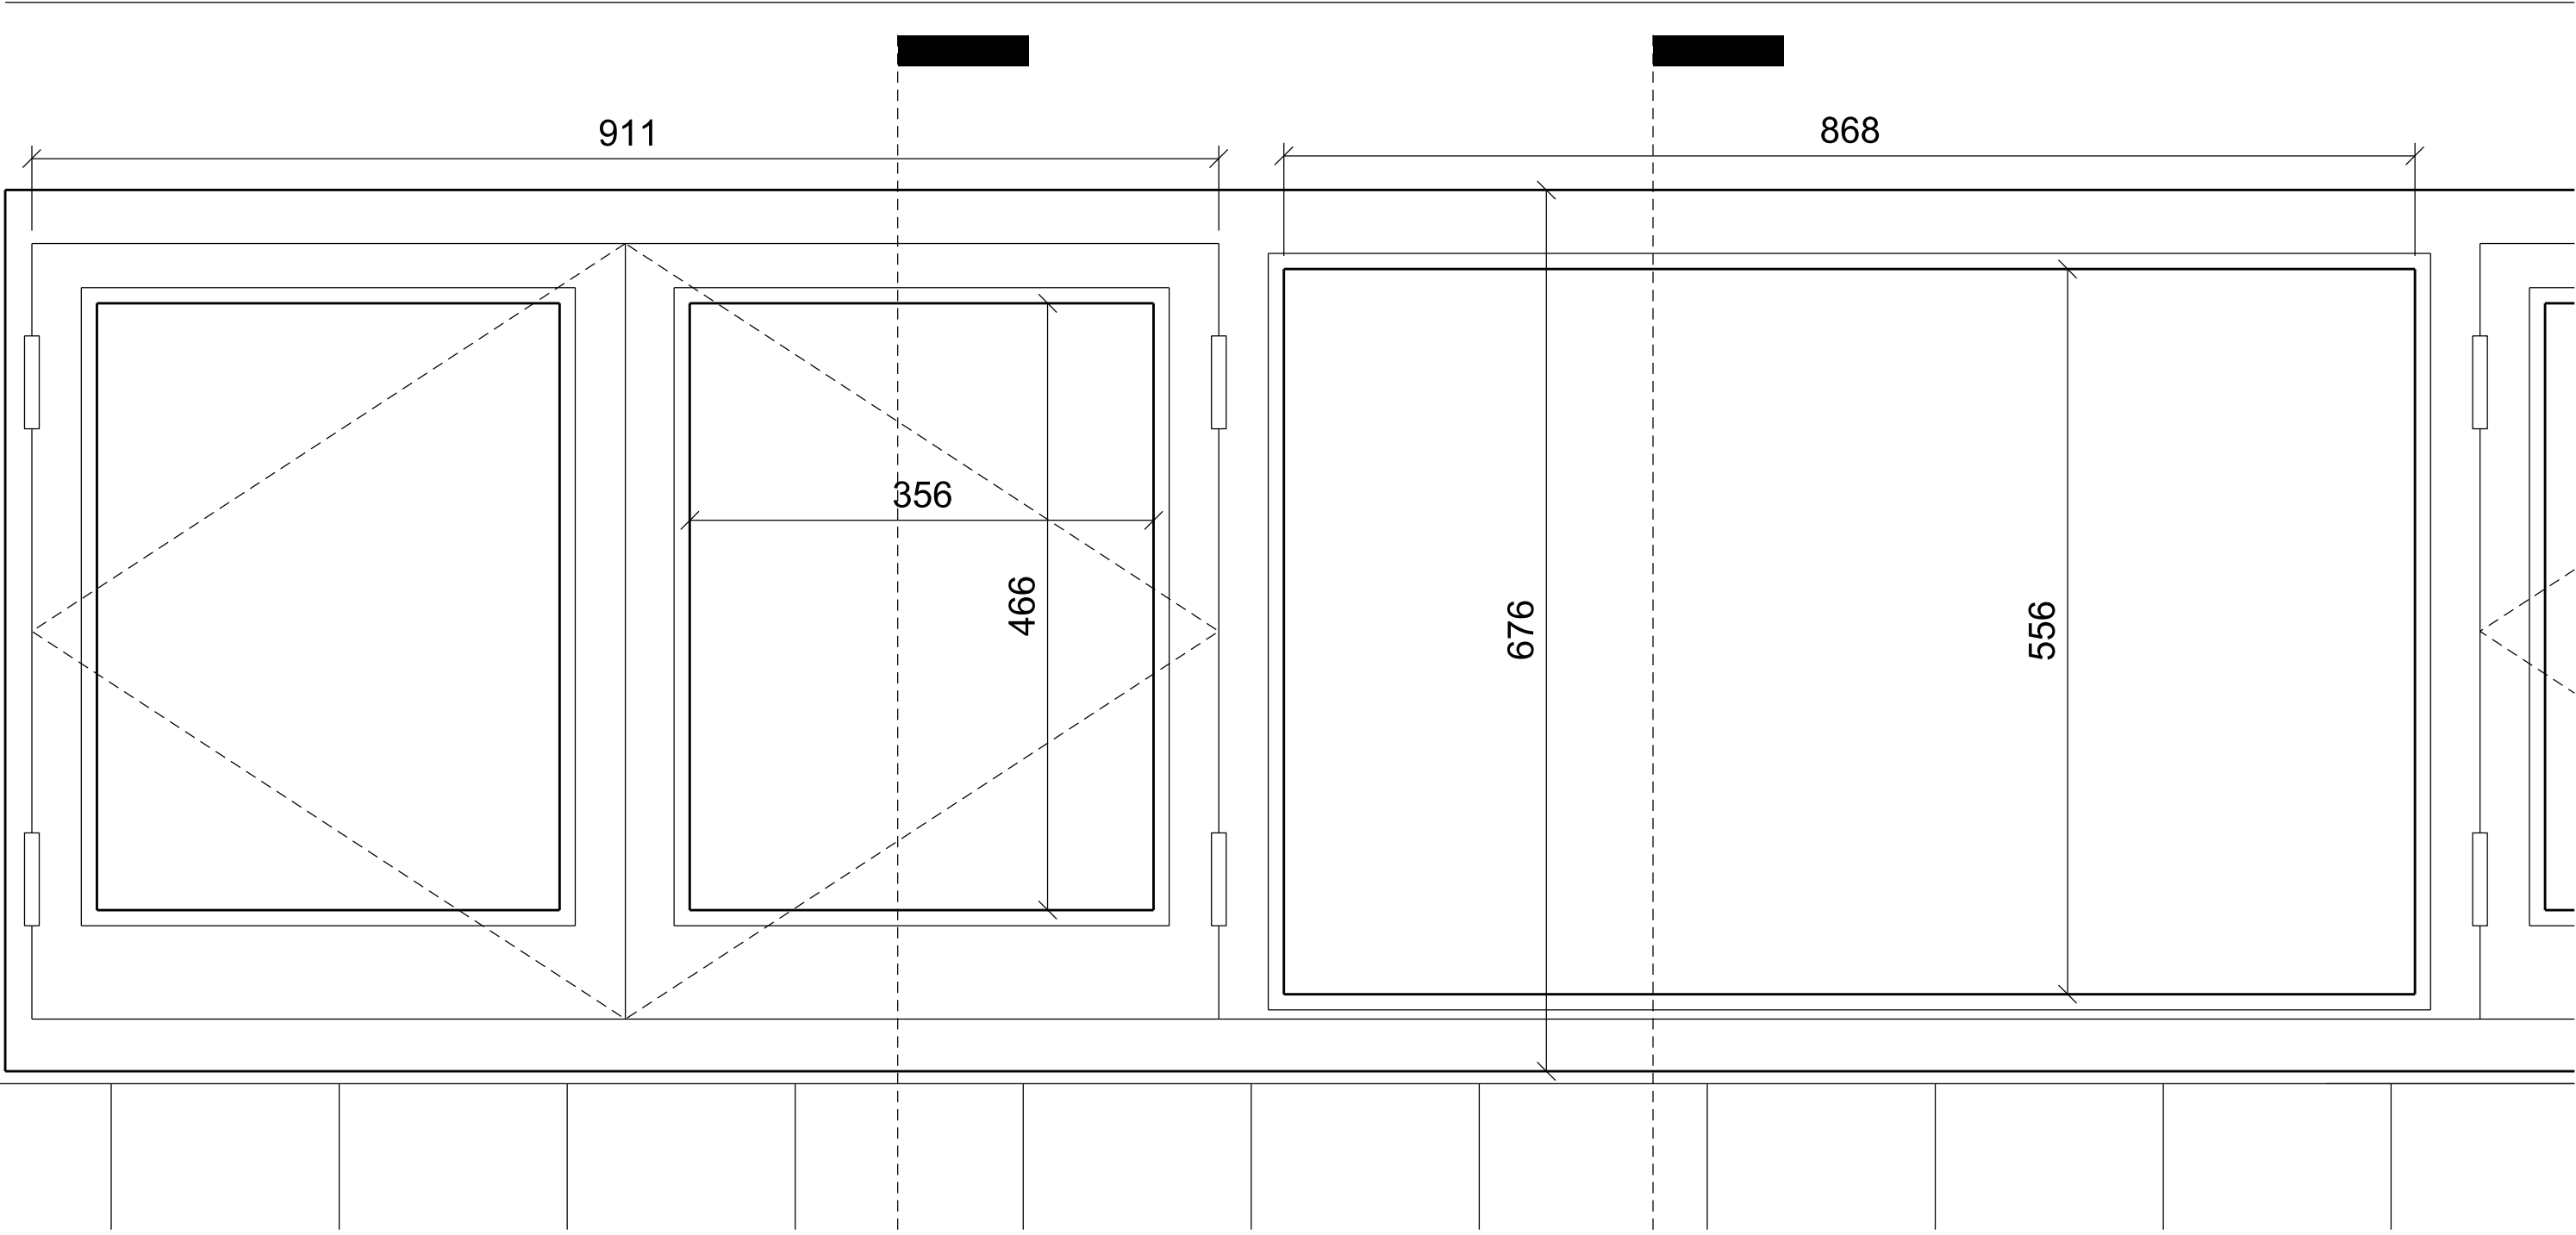


01 Elevation View

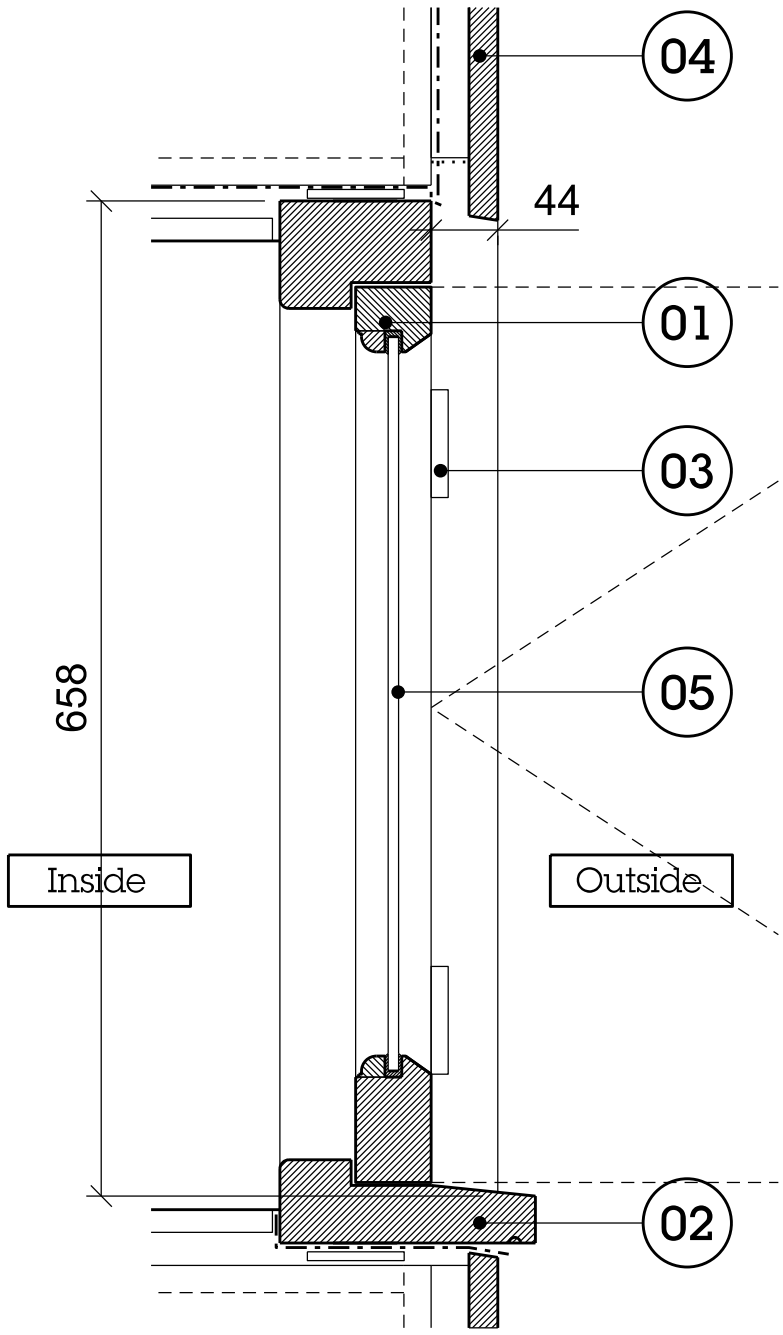

02 Section view

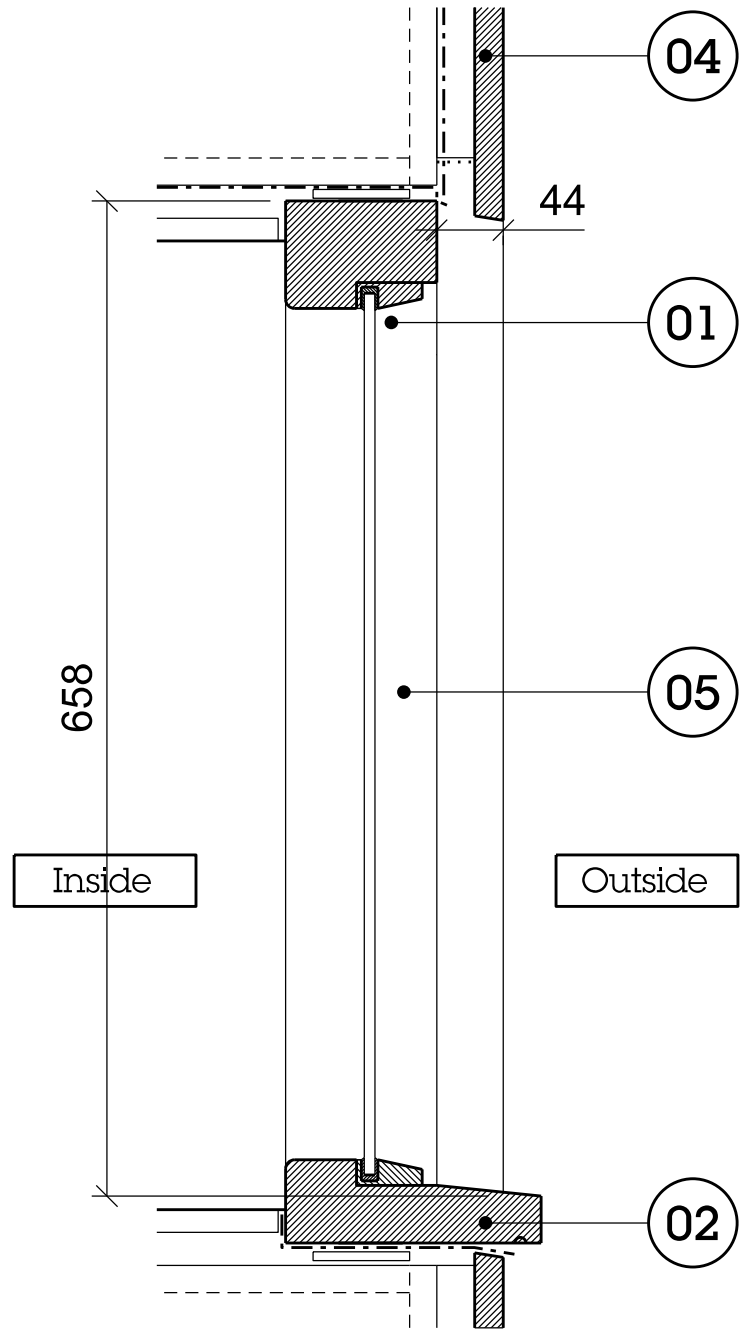

03 Section view

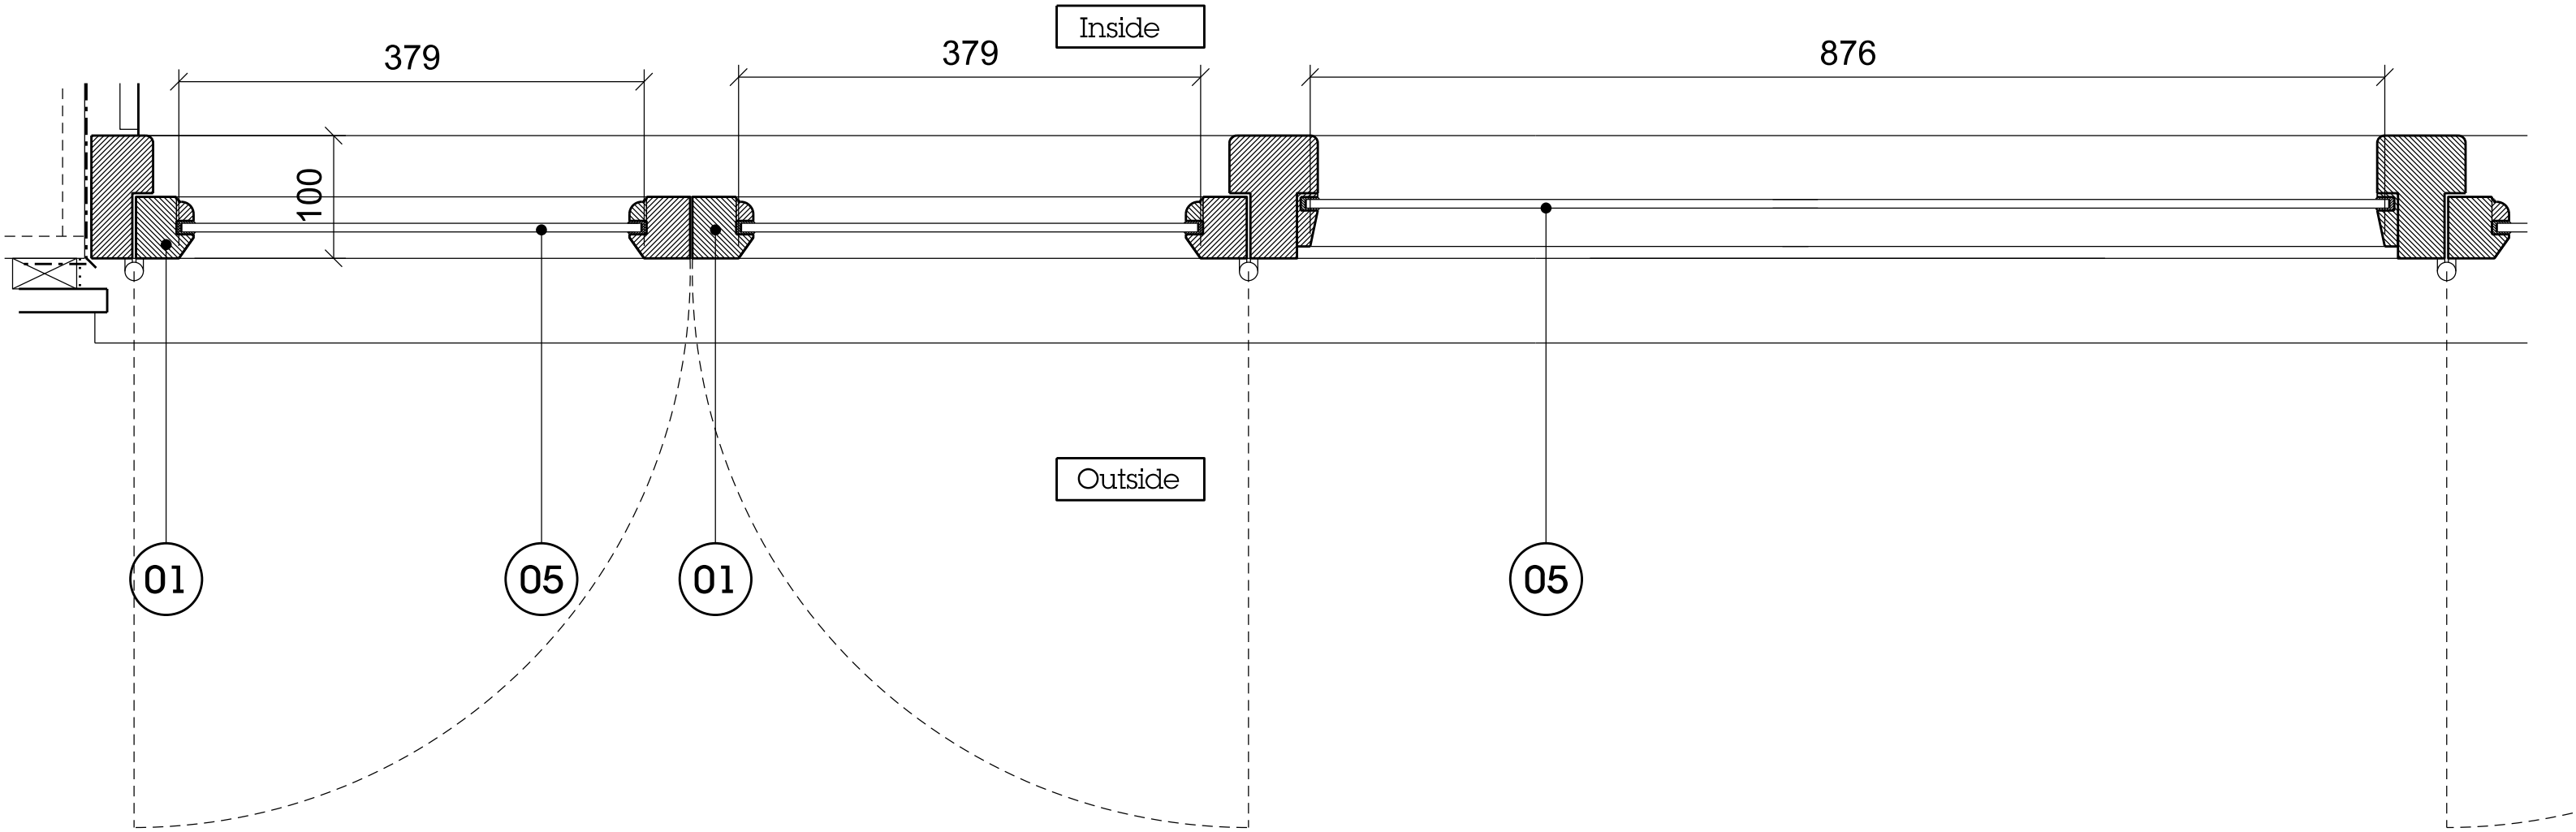

04 Plan view

Please note window detailing is replicated on the east & west side of the first floor

- 01 - Timber windows frame, painted black
- 02 - Timber window sill, painted black
- 03 - S/S hinges
- 04 - Timber cladding painted black
- 05 - Laminated/Toughened glazing specification TBC


0m 0.2m 0.5m

Please note all dimensions are approximate and contractor to measure all dimensions on site

All first floor windows to match existing profiles Existing profiles to be refurbished, and replaced only if condition requires

These drawings represent Design Intent, actual products and profiles may be subject to change

Rev	Date	Description
-----	------	-------------

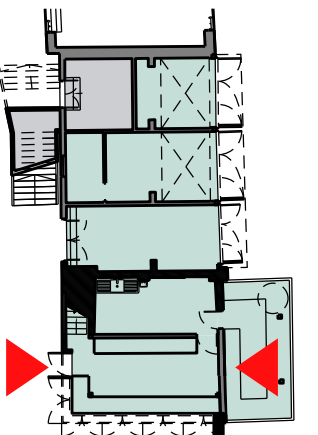

Project Camden Lock Market - Middle Yard Buildings

Client Labtech

Date 29.11.21 Scale 1:5 at A1 1:10 at A3

Drawing Title Proposed Window Details 04 East & West Facing, First Floor

Drawn SB Checked SB Approved ML

Drawing Status For Planning

Project 13663 Disc A Level LXXXP03 Dwg No. 007 Rev -

Telephone *44 (0)2074249611 info@piercyandco.com www.piercyandco.com

Piercy&Company