



Client:
PRIVATE CLIENT

Revisions:
P1 09.08.21 First Issue
P2 18.11.21 PLANNING APPLICATION

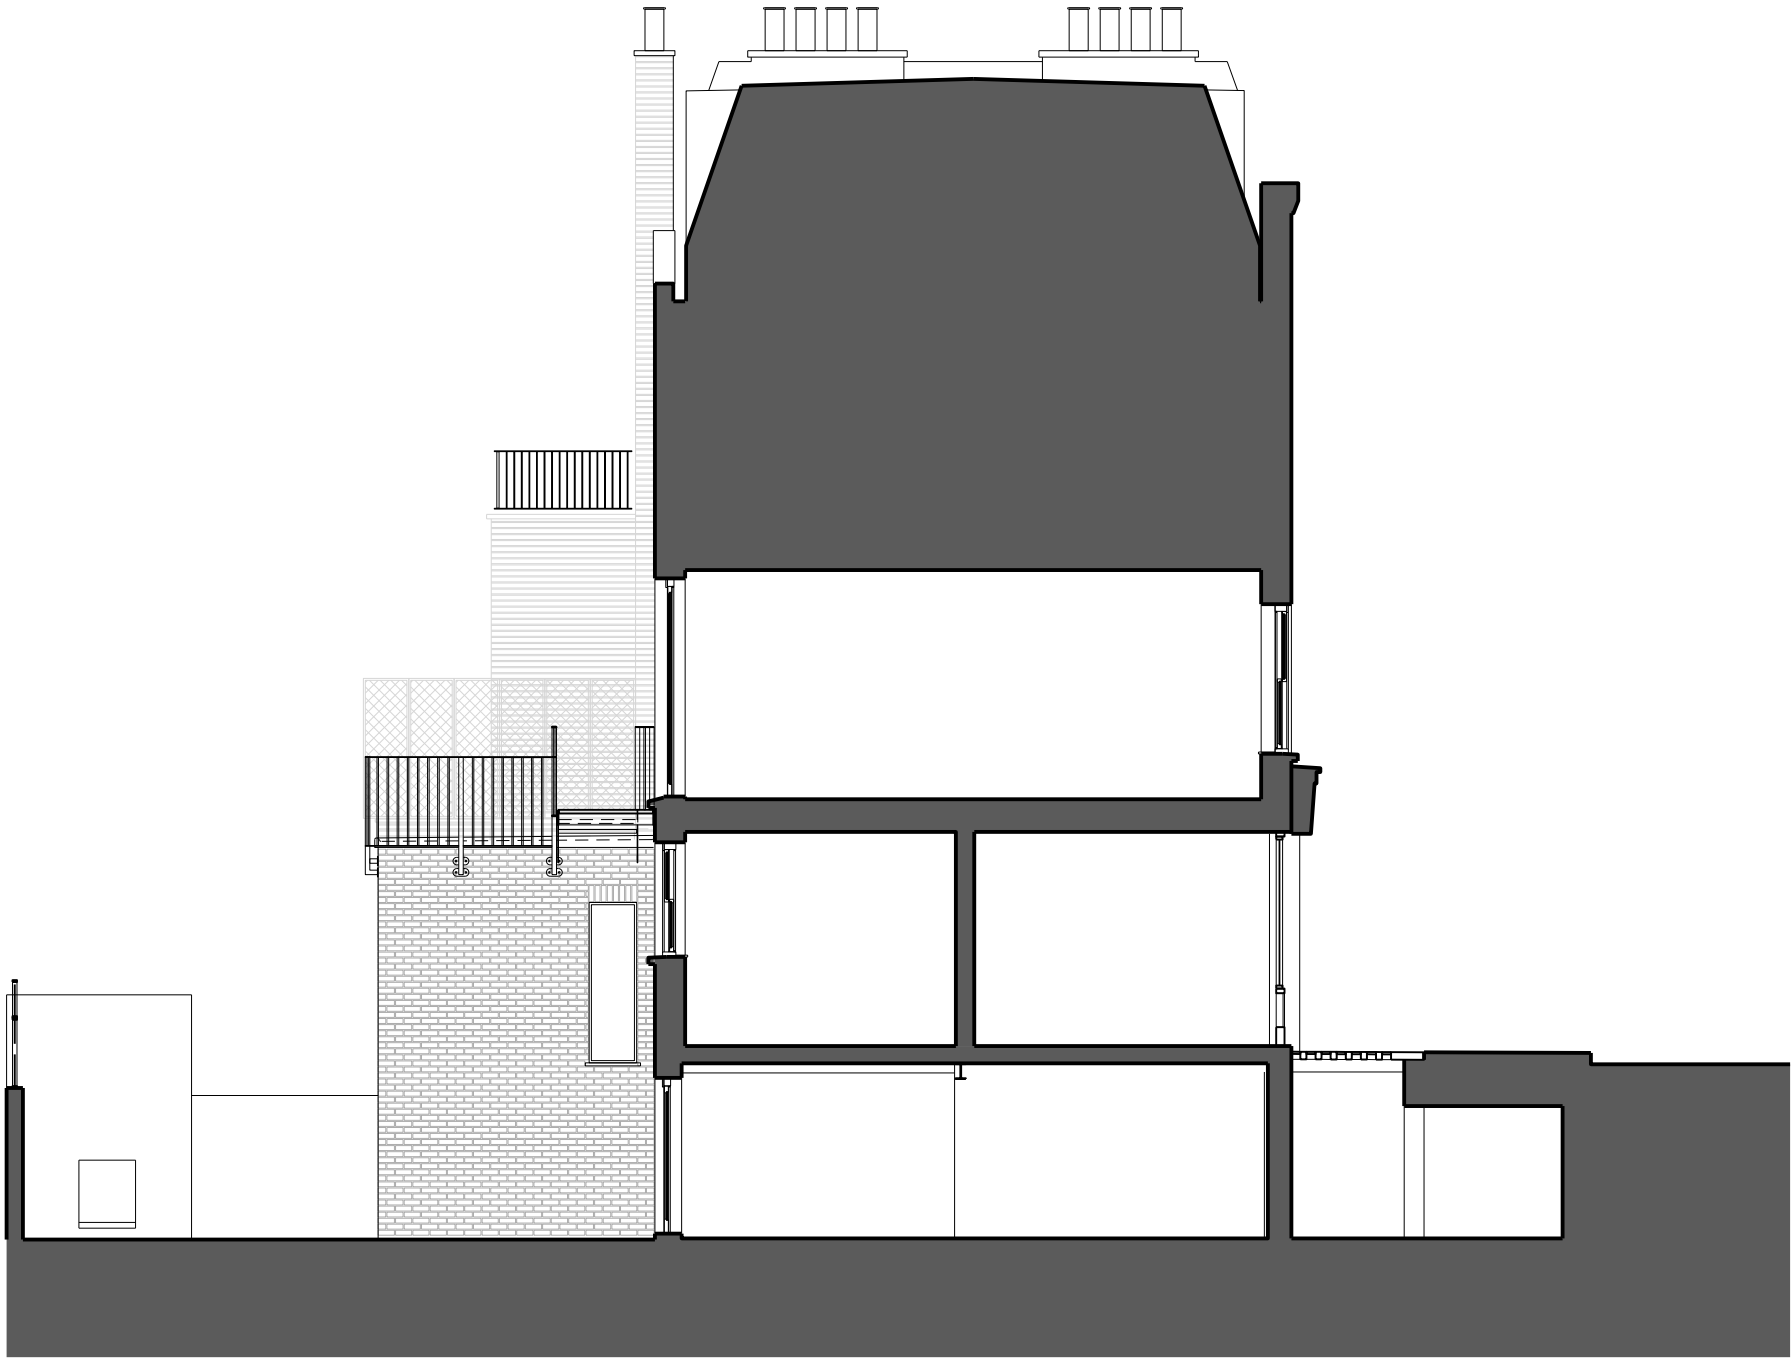

Existing Long Section A-A

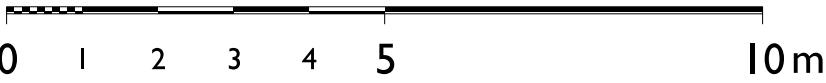

Project:
44 CHALCOT ROAD
LONDON, NW1 8LS

Drawing Title:
Existing Long Section
SECTION A-A

Project No:
21016

Status:
PRELIMINARY

Scale:
1:100 @ A3

Drawing No.

031

Revision:

P2

This drawing must not be scaled for construction.