


Client:  
PRIVATE CLIENT

Revisions:  
P1 09.08.21 First Issue  
P2 18.11.21 PLANNING APPLICATION

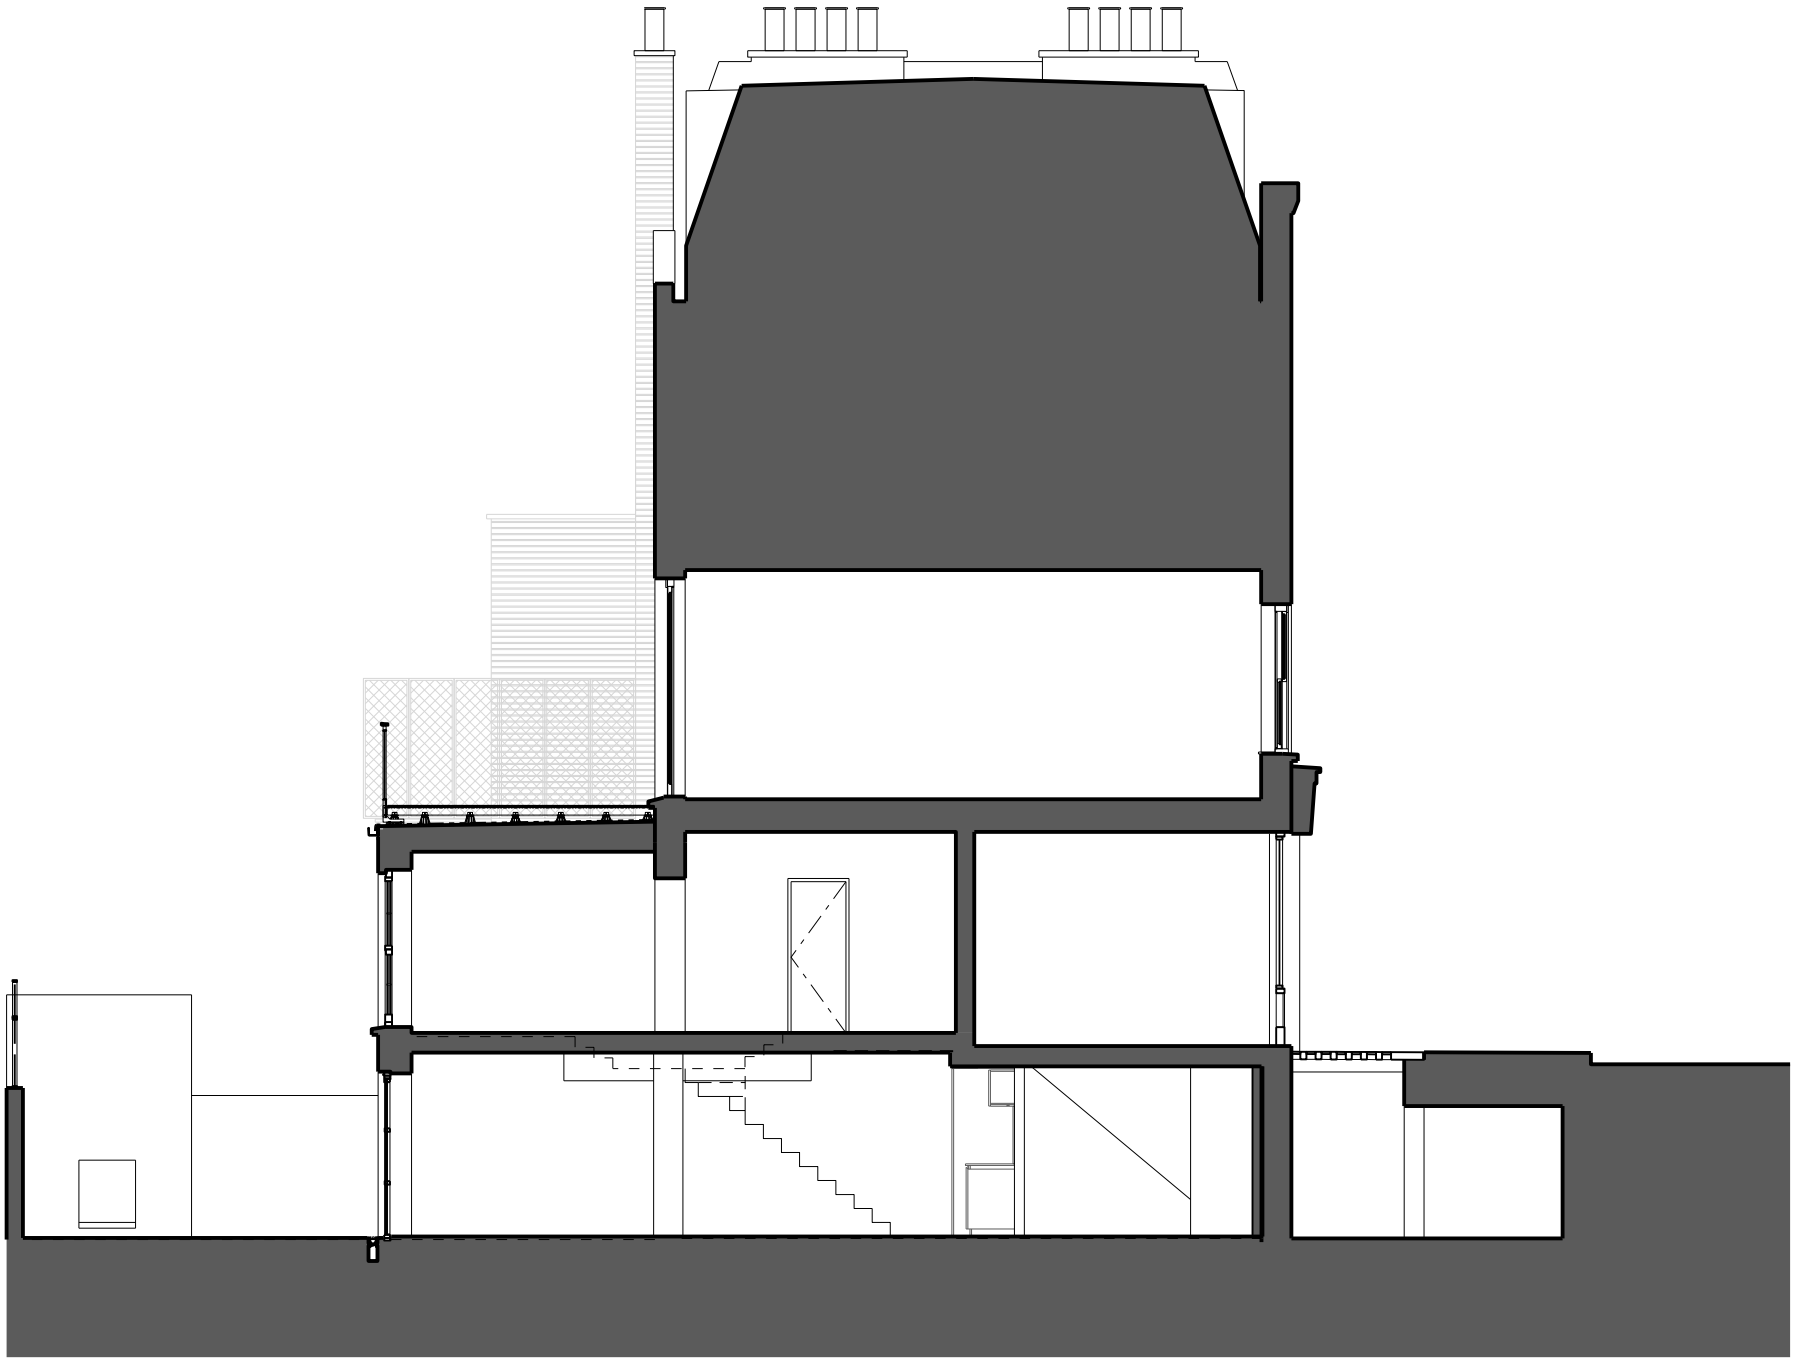

Proposed Long Section A-A



Project:  
**44 CHALCOT ROAD**  
LONDON, NW1 8LS

Drawing Title:  
**Proposed Long Section**  
**SECTION A-A**

Project No:  
**21016**

Status:  
**PRELIMINARY**

Scale:  
**1:100 @ A3**

Drawing No.

**301**

Revision:

**P2**

This drawing must not be scaled for construction.