
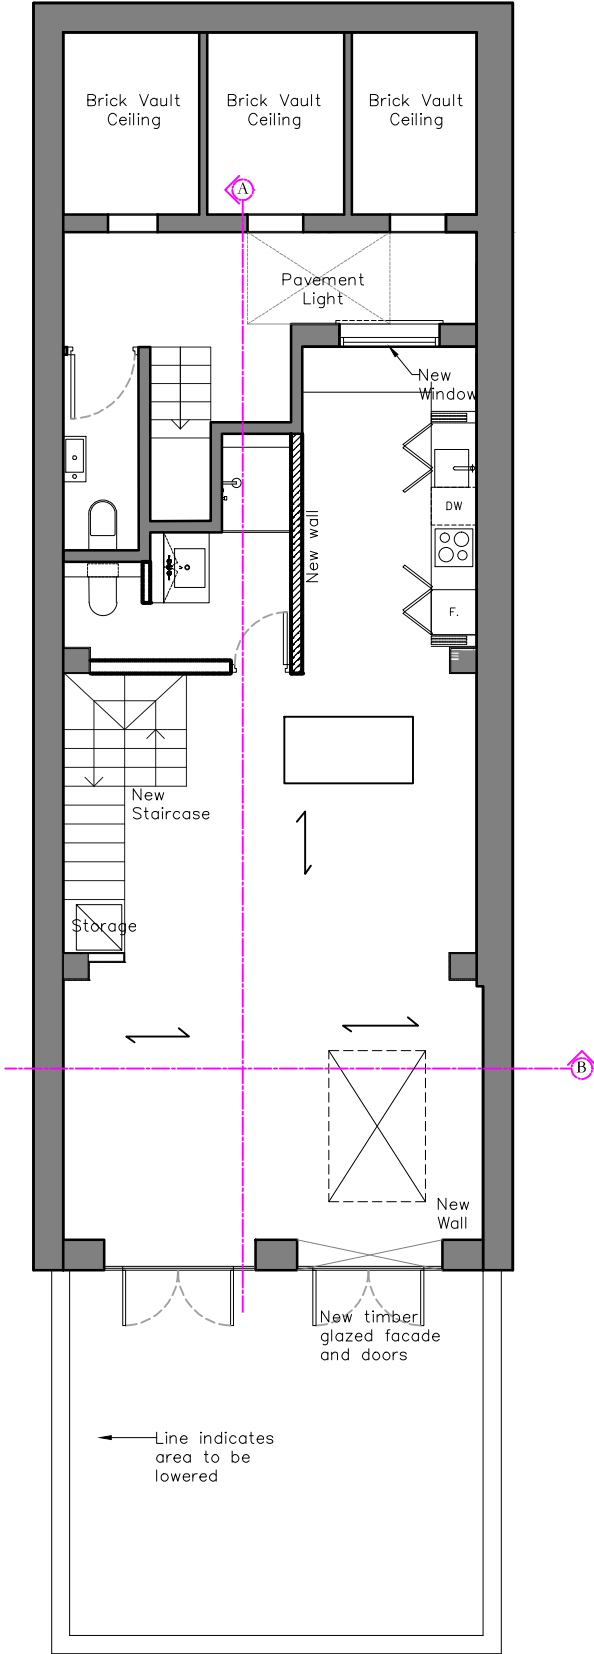


LOWER GROUND FLOOR  
EXISTING PLANS 1:100 @ A3

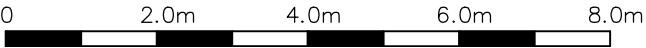

LOWER GROUND FLOOR  
PROPOSED PLANS 1:100 @ A3

2020/1357/P AS APPROVED PLAN