



2 Elevation 2 - South - New Construction Elevation
1700 1 : 100 @

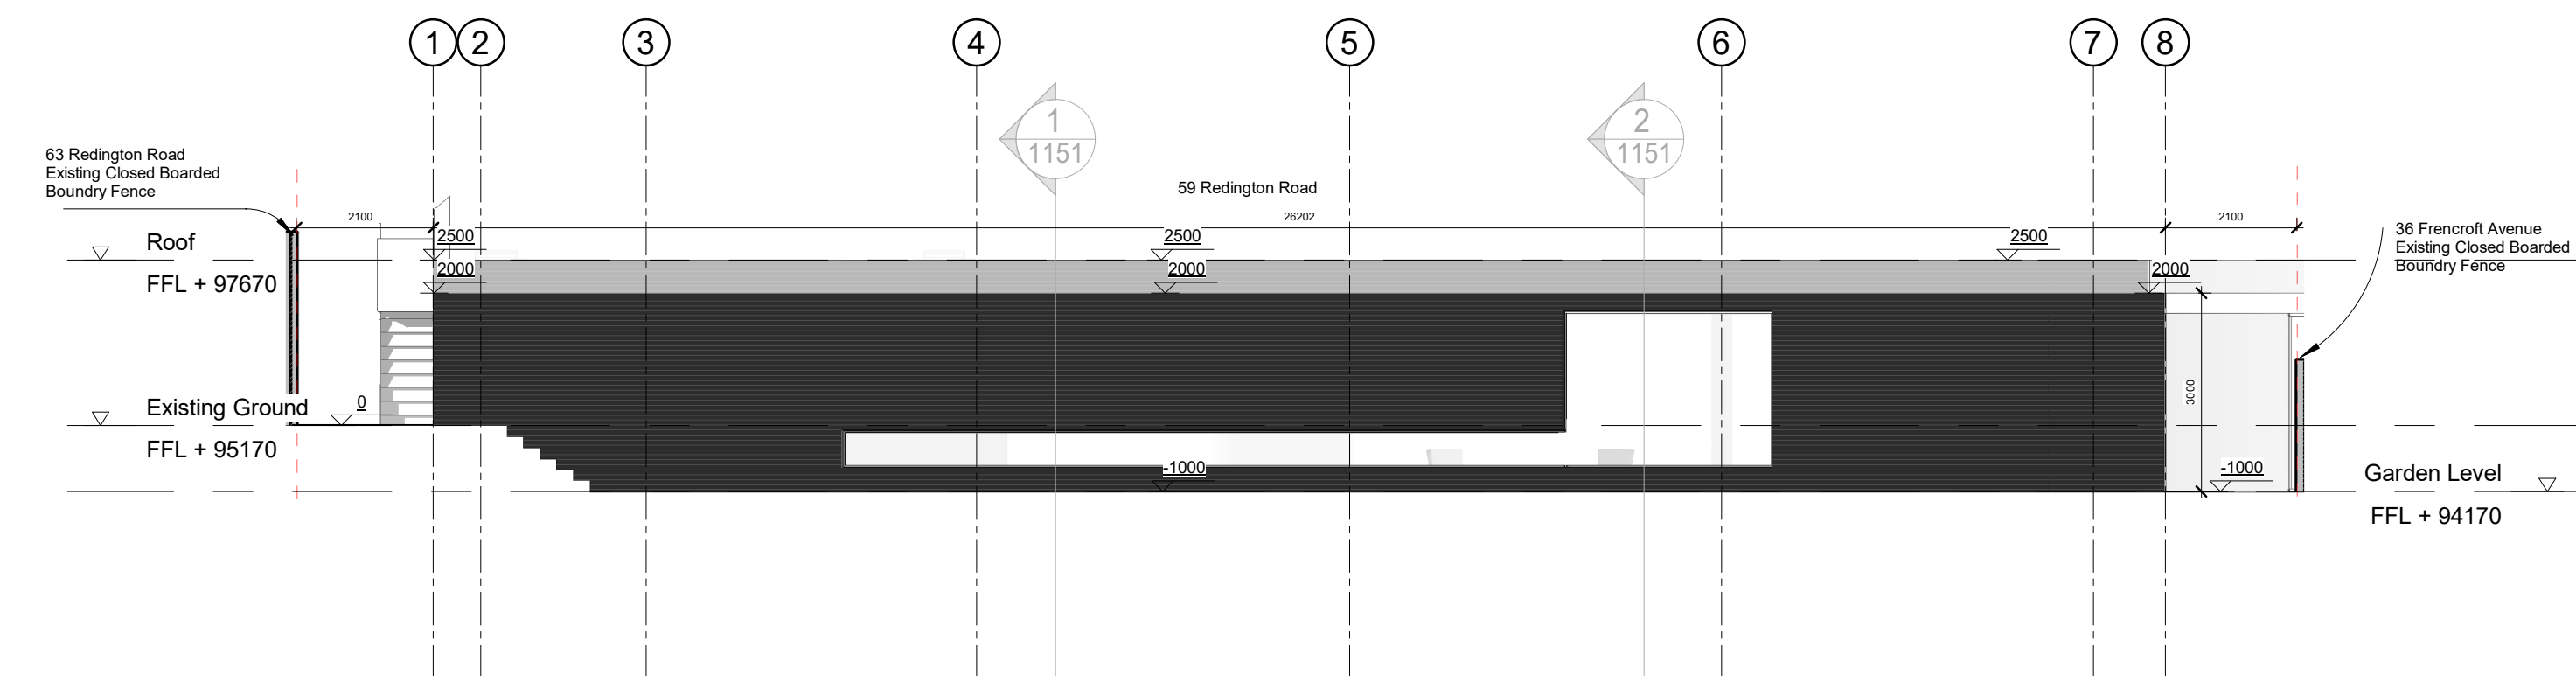


3 Elevation 3 - West - New Construction Elevation
1700 1 : 100 @

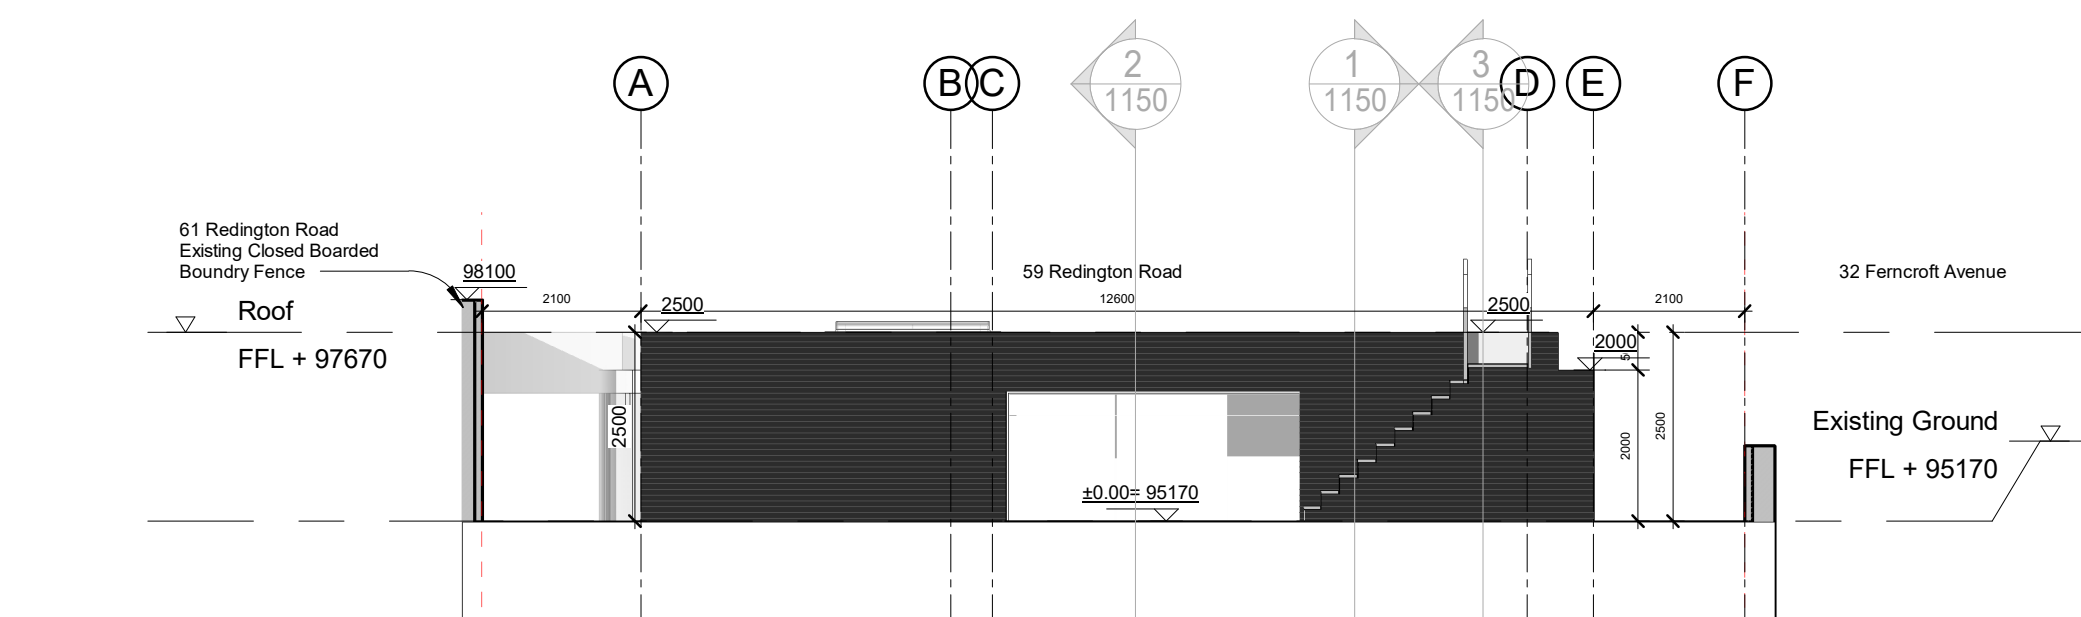

4 Elevation 4 - North - New Construction Elevation
1700 1 : 100 @

PRINT IN COLOUR

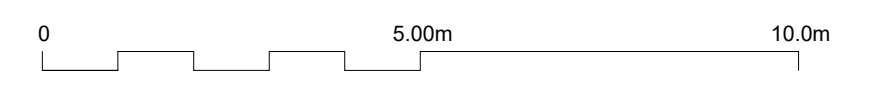

[3] Spatial Coordination

Client
MY Construction

Project
59 RDG

Title

Proposed Elevations

[illegible]

Drawing No.	Rev.
59 RDG-1700	3-02

Project No. **126** Scale **1 : 100 @ A11 : 200 @ A3**
 Drawn _____ Checked _____ Date _____
 Author _____ Checker _____ 10/18/21

Do not scale from this drawing. All dimensions should be checked and confirmed on site before the commencement of work. All discrepancies must be reported. Subcontractors must verify all dimensions on site before making a shop drawing or commencing manufacturing. This drawing is subject to copyright. ©