


SECTION A/ EXISTING

KITCHEN
DIVIDING WALL

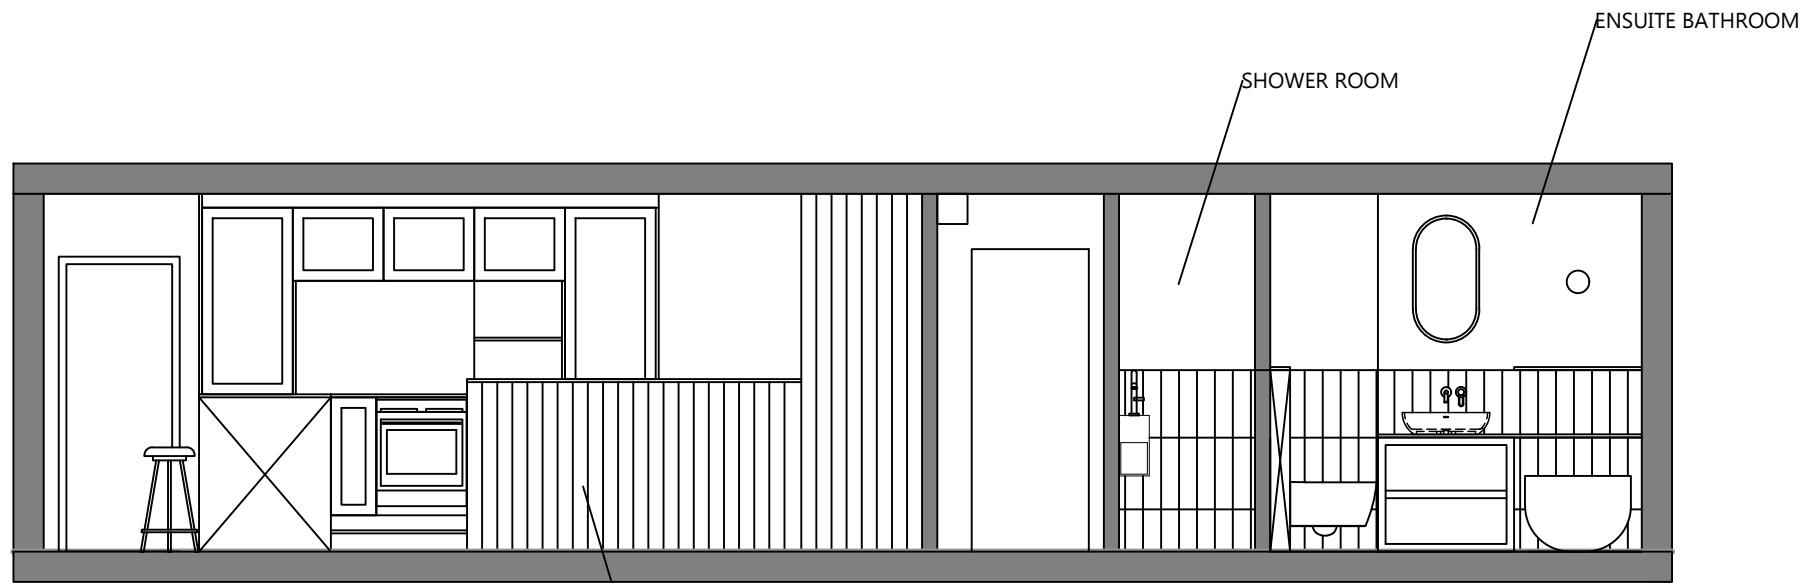


SECTION A/ PROPOSED

KITCHEN
DIVIDING WALL LOWERED TO WORKTOP HEIGHT

SHOWER ROOM

ENSUITE BATHROOM

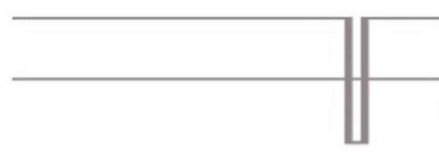

FATIMA FERNANDEZ INTERIOR DESIGN
M 07957 166171
info@fatimafernandez.com

CLIENT
ISABEL MURRAY

PROJECT
FLAT 5
3 LYNDHURST TERRACE
LONDON NW3 5QA

TITLE
SECTION A
EXISTING & PROPOSED

DWG No.
FFID-3F5LT-003

SCALE
1:50 @ A3

DIMS IN MM

REVISION

DATE
01-12-21

DRAWN BY
FF