


**Notes**  
Do not scale from this drawing. Any discrepancies are to be reported to the architect immediately. All dimensions will be taken on site prior to ordering and construction.  
  
Copyright remains with the architect.  
This drawing is to be read in conjunction with the notes specification and all other relevant information.  
No disclosure or copies may be made without prior written permission.

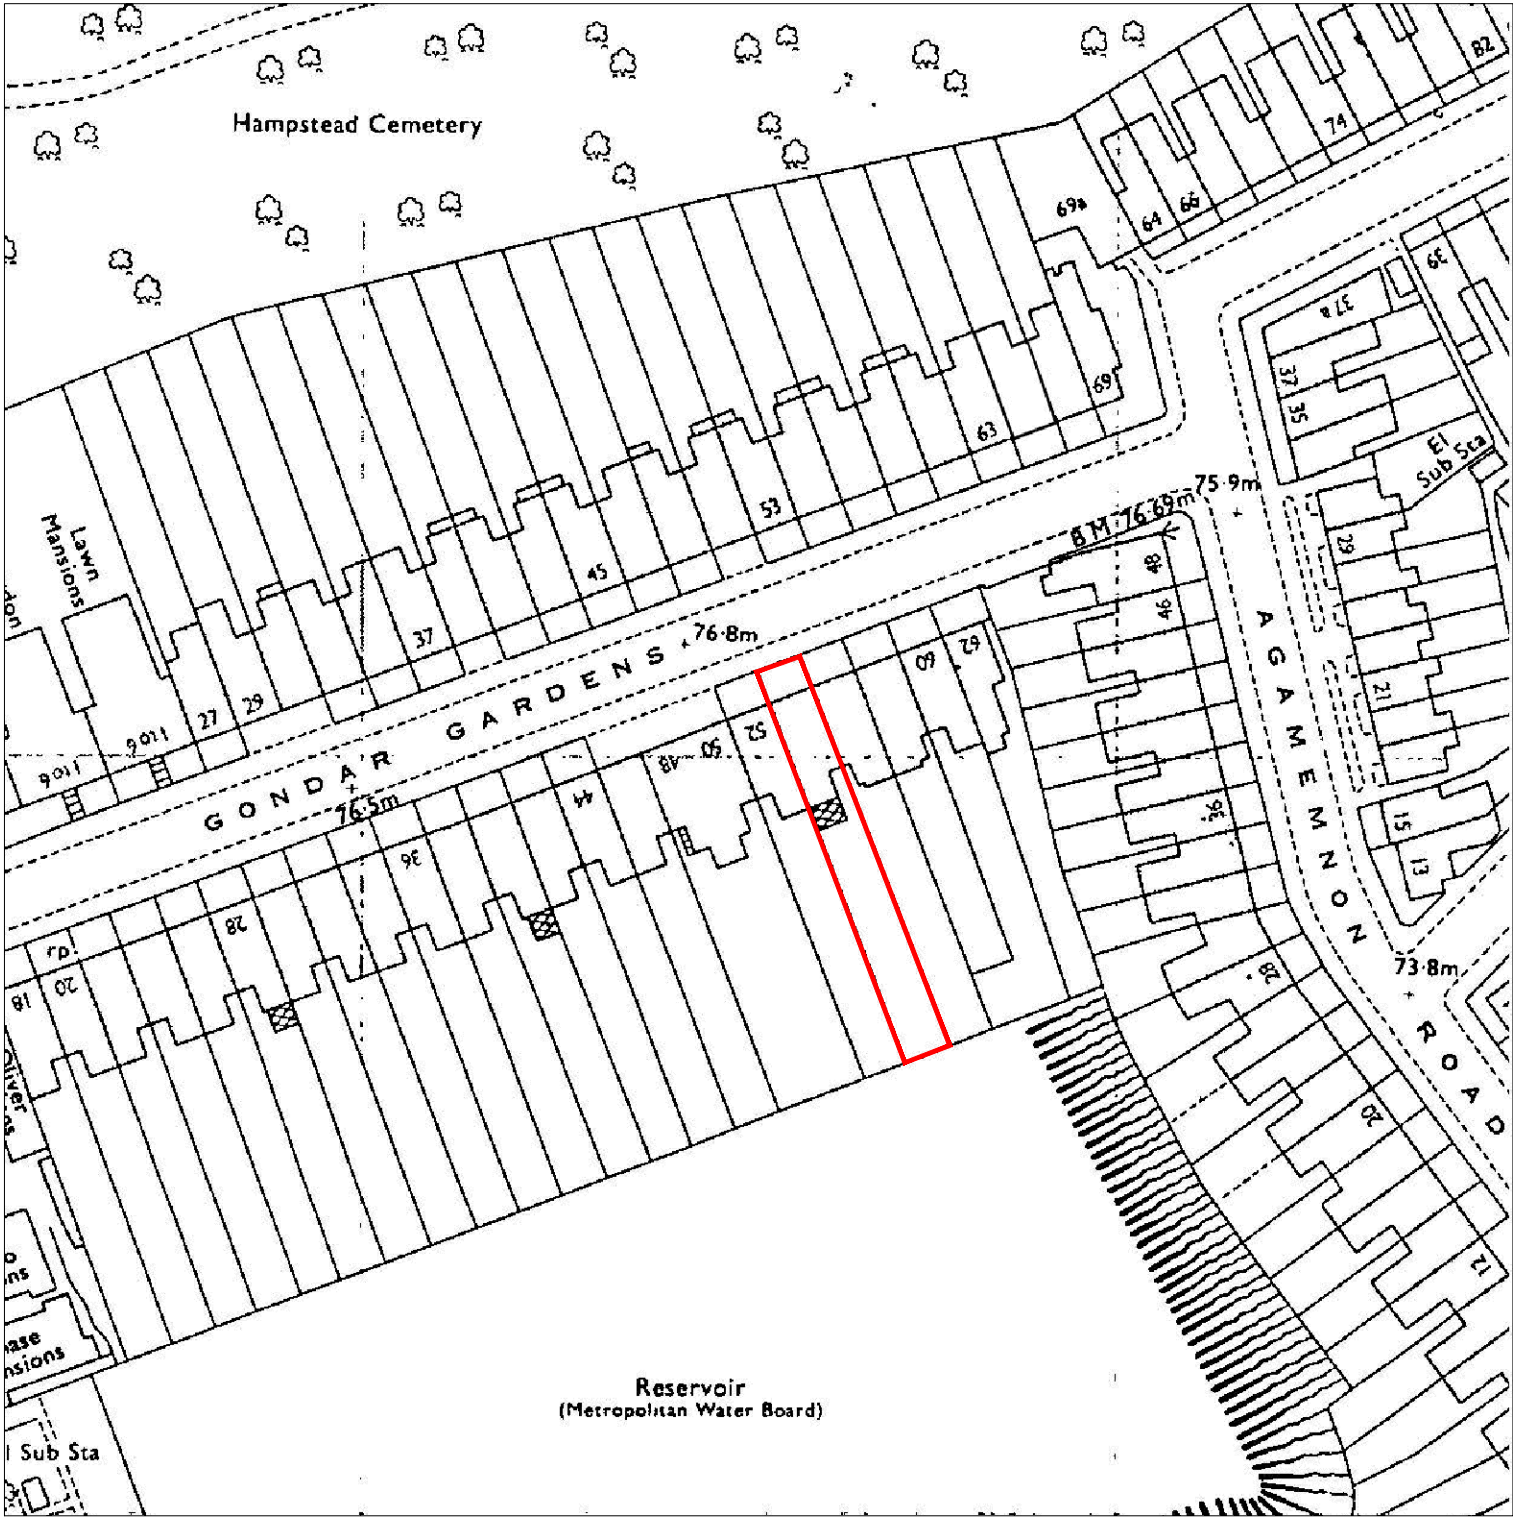

**DE DRAFT**  
  
Architecture | Interiors  
Cell Studios - Studio LG3  
23-27 Arcola Street  
London E8 2DJ  
0207 254 4777  
dedraft.co.uk  
@dedraftlondon

**Planning Issue**

Project 177  
**54 Gondar Gardens, NW6**  
Scott Doran

Drawing No. S001  
**Site Location Plan**  
Scale 1:1000 at A3 + 1:500 at A1

**Drawn 22.11.21**  
Grant Straghan

**Revisions**  
A 22.11.21 Planning issue