




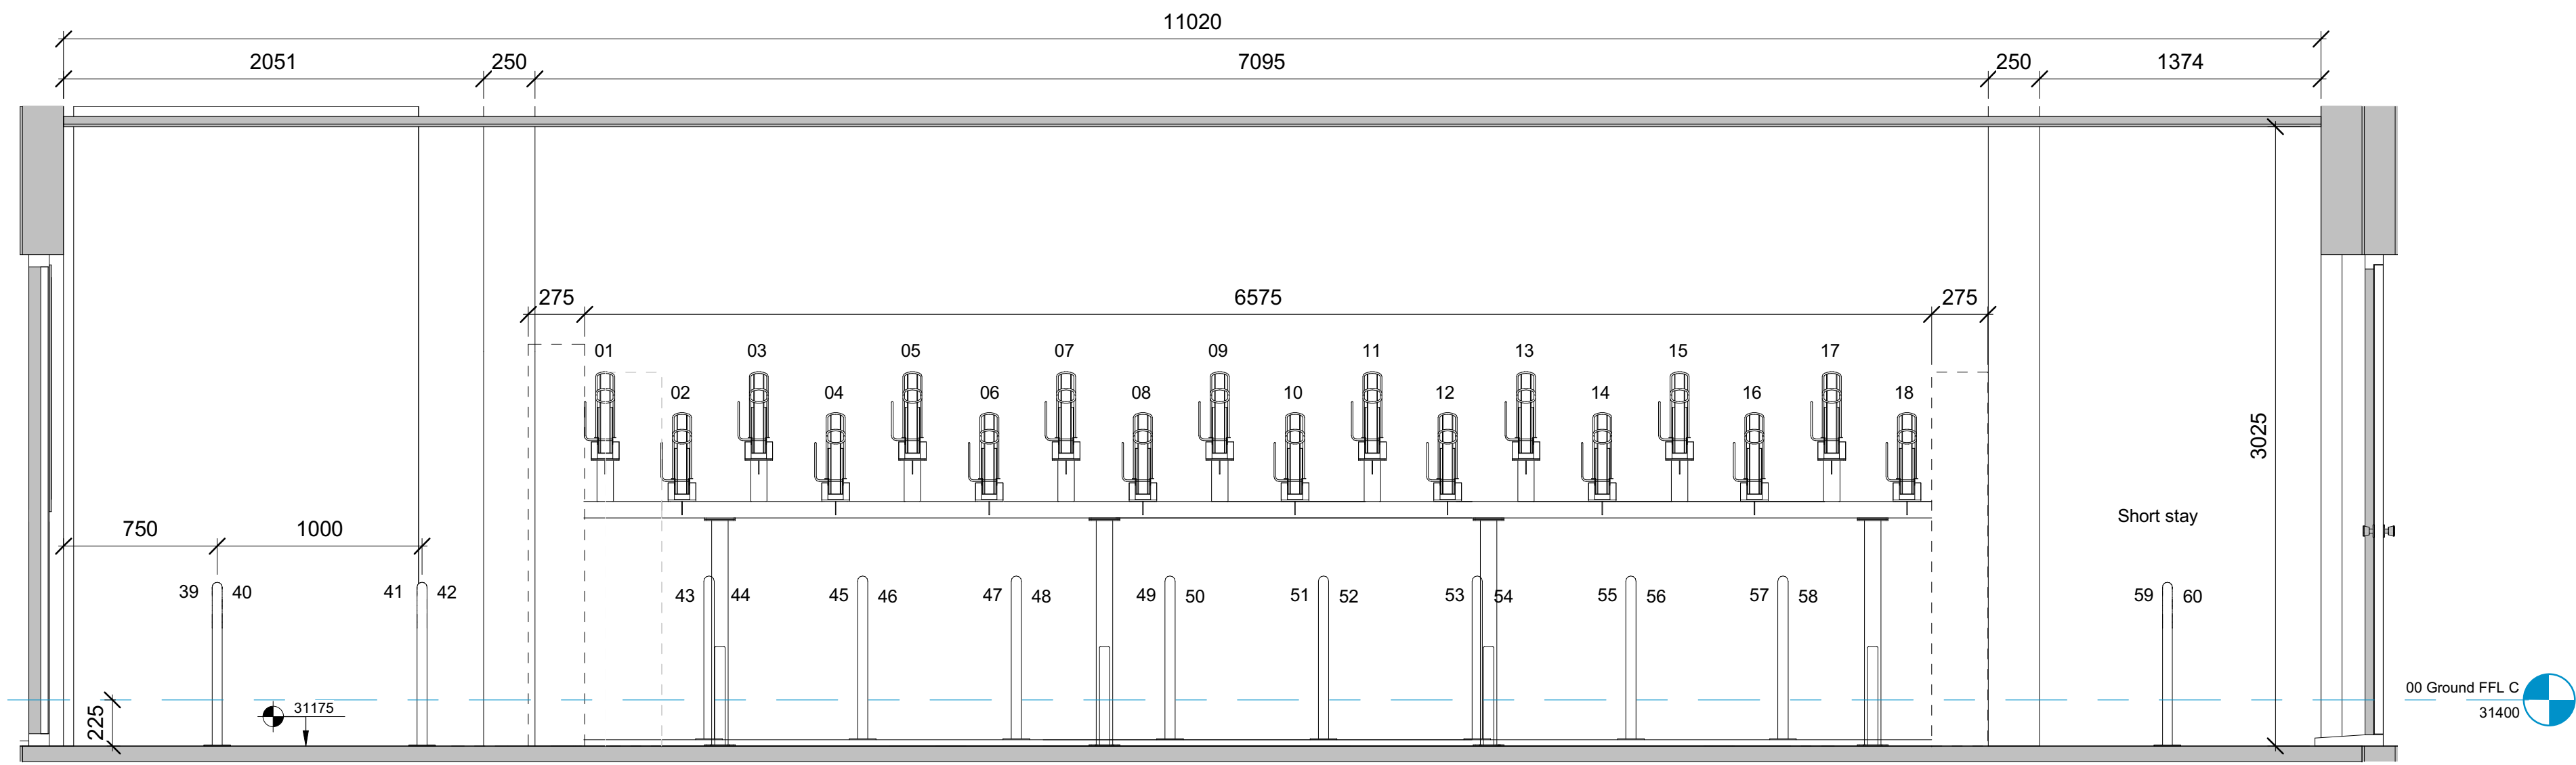

1 **Cycle Store C - Section 1**
1 : 25

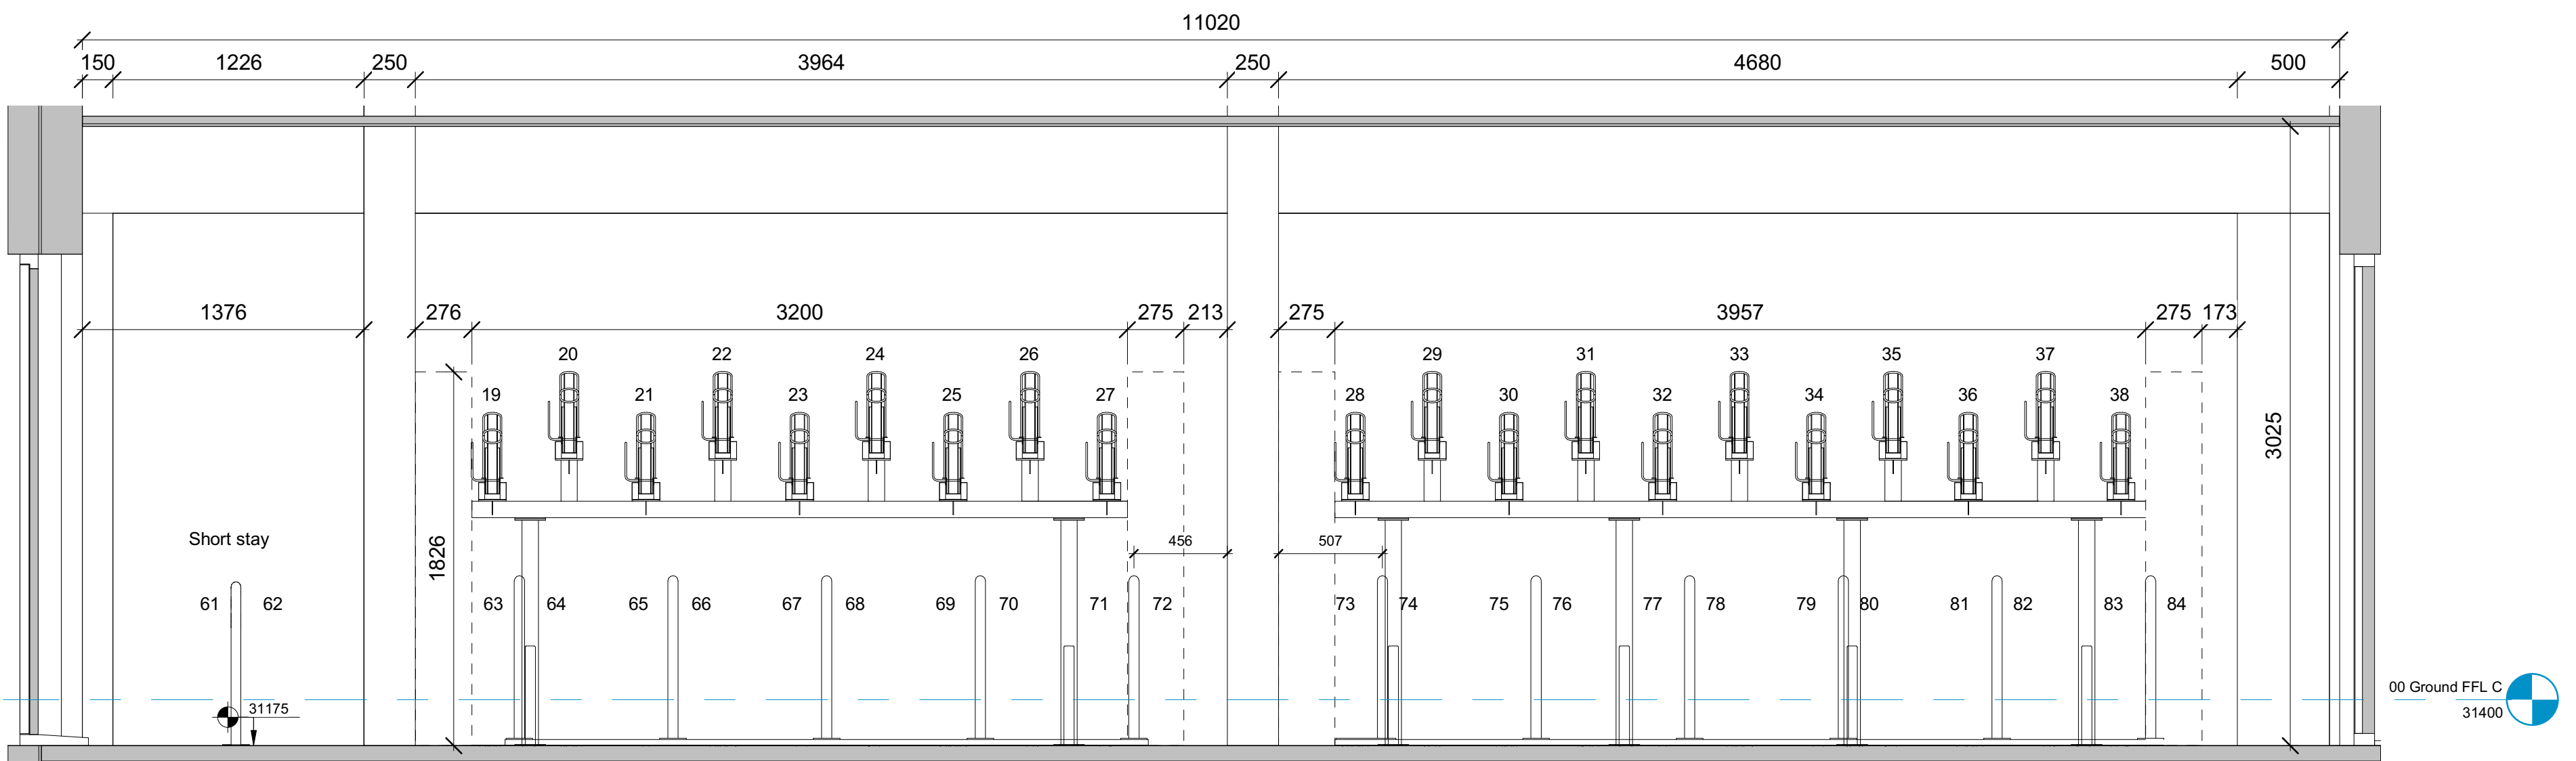


2 **Cycle Store C - Section 2**
1 : 25

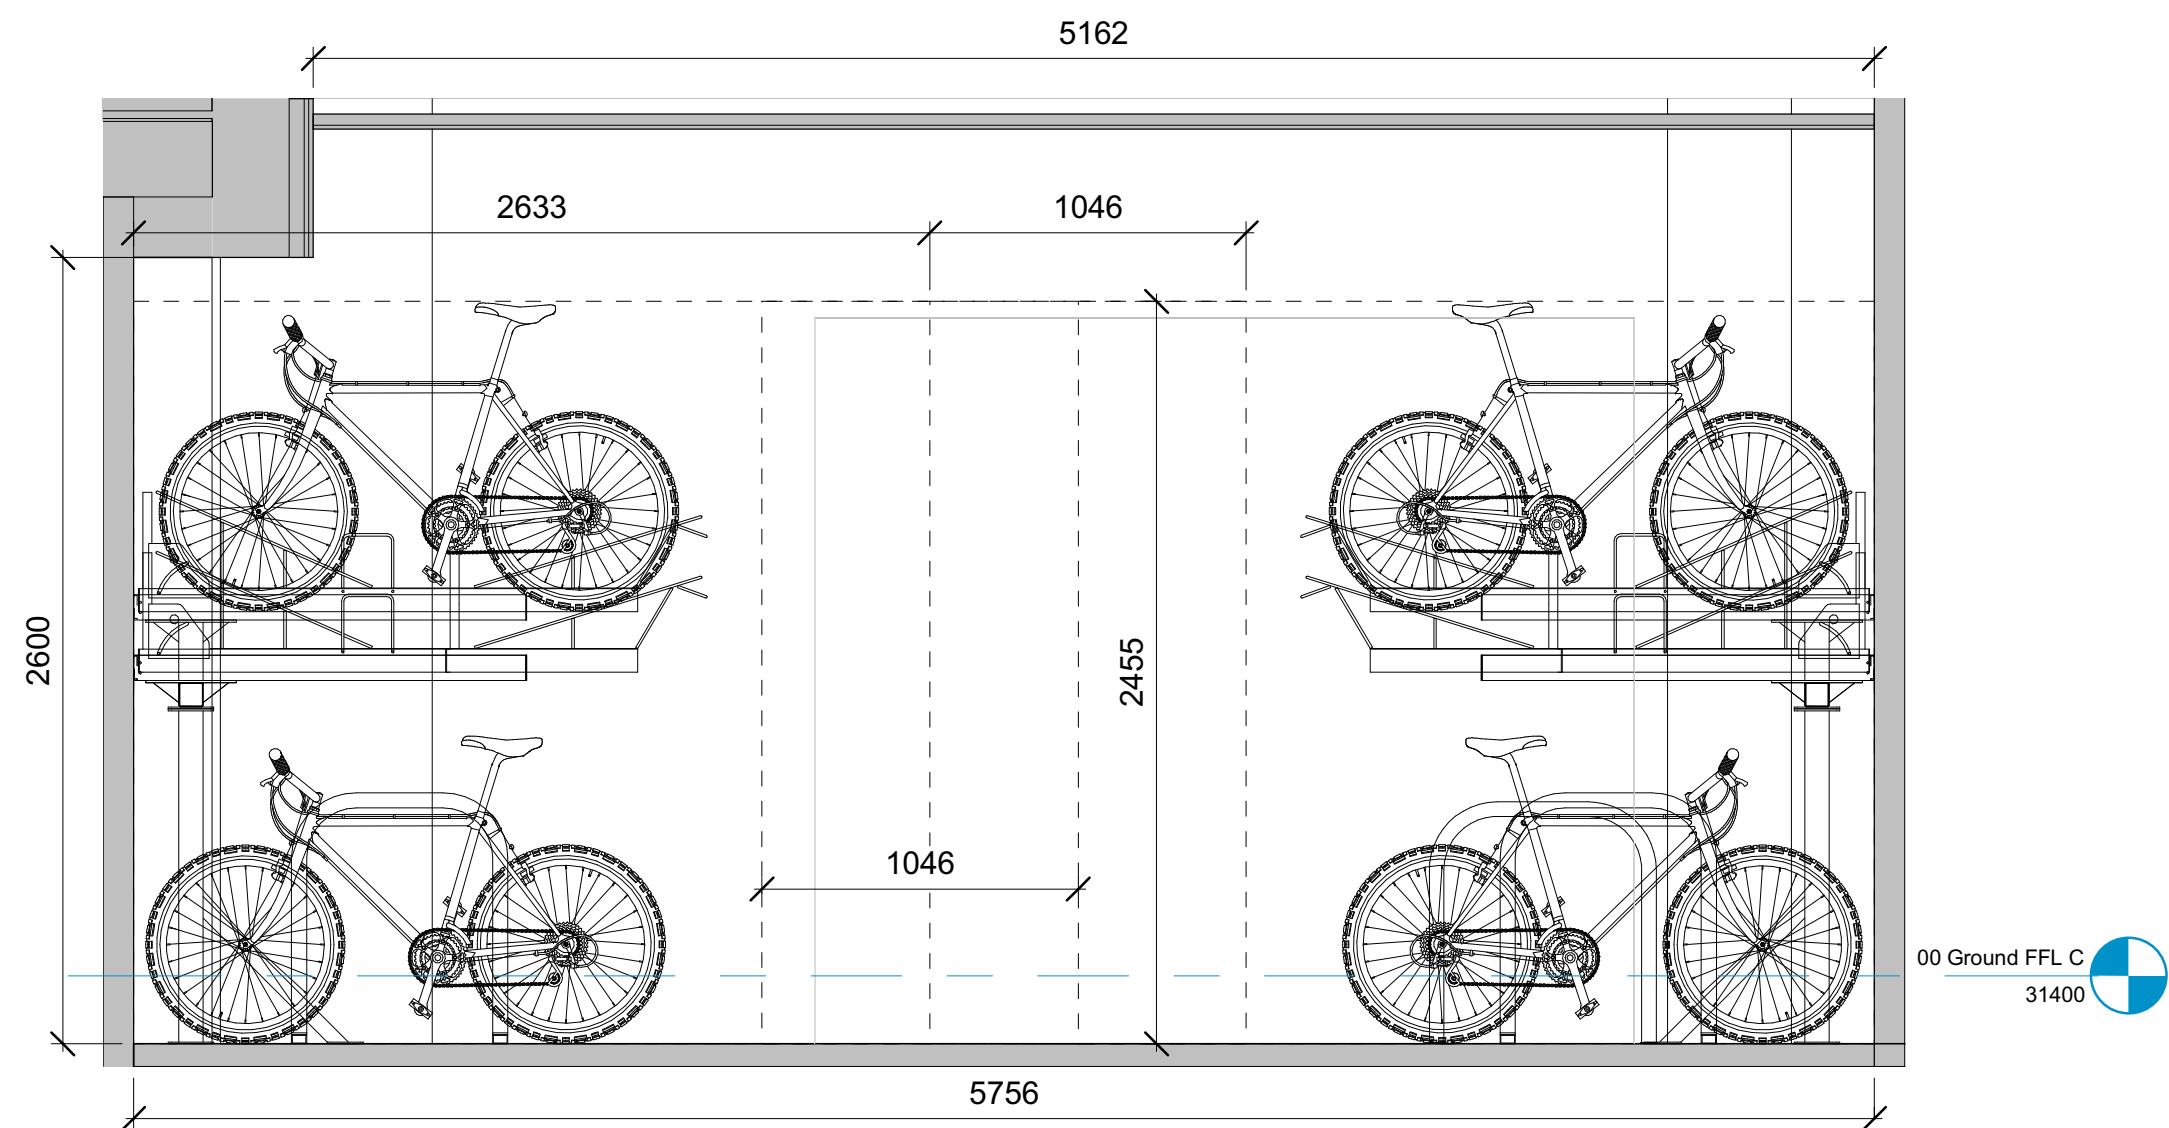


3 **Cycle Store C - Section 3**
1 : 25

TOTAL CYCLE STORAGE:
- 80 No. Long Stay Cycle Racks
- 4 No. Short Stay Cycle Racks

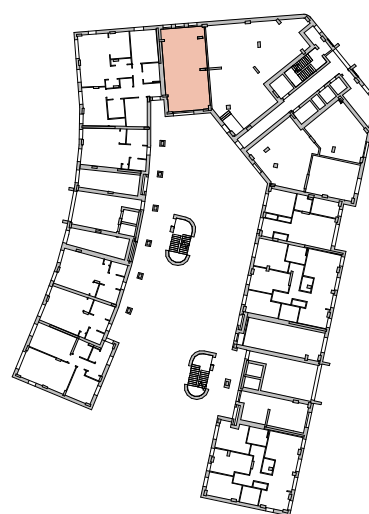

4 **Cycle Store C - Plan**
1 : 25

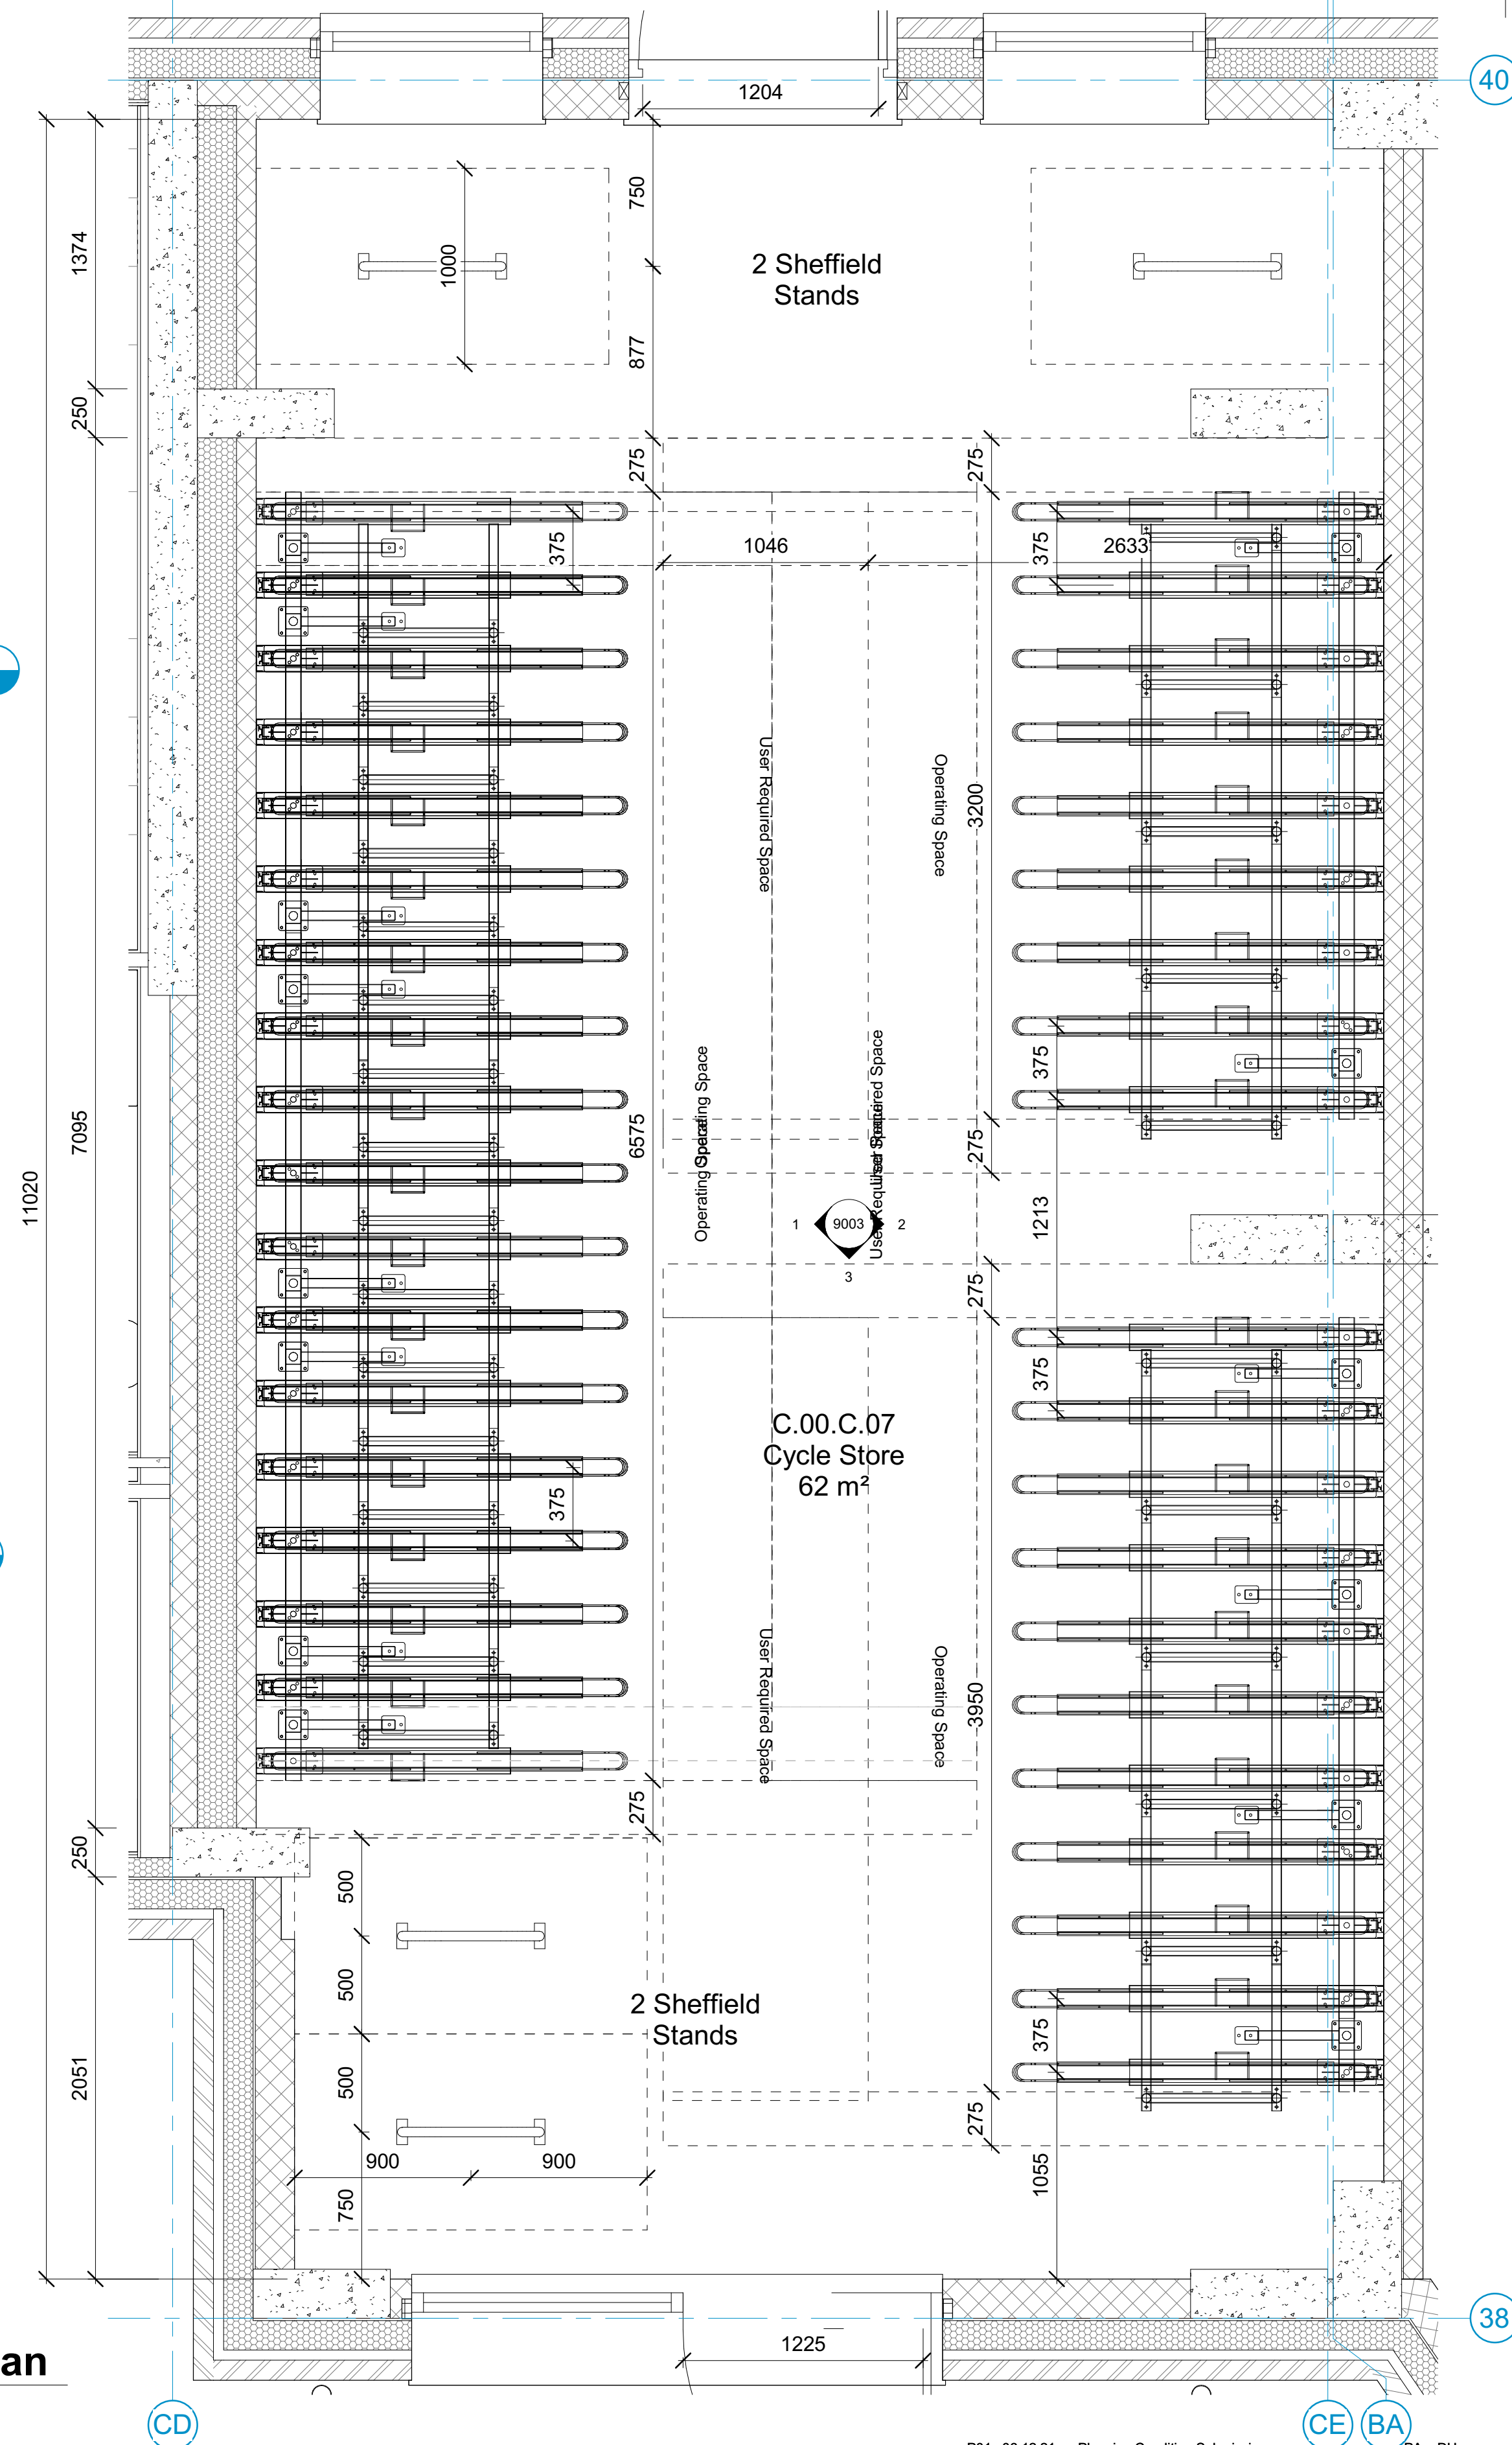

Job Title
Belmont Street, Camden

Drawing Title
Cycle Store C - GA Plan and Sections

Scale
1:25 @ A1 / 1:50 @ A3

Drawn
LK

Checked
PA

Date
26/11/21

Project
LD504- ECE - C - ZZ - PL - A - 9003P01

Status
S4 - Suitable for Stage Approval

P01 06.12.21 Planning Condition Submission

Rev Date Revision Details

Dr Ch

London: 76 Great Suffolk Street, London, SE1 0BL

Sussex: Brooklyn Chambers, 11 Goring Road, Worthing, West Sussex, BN12 4AP

Bristol: Westworks, Beacon Tower, Colston Street, Bristol, BS1 4XE

T: 0117 214 1101 E: bristol@ecewestworks.com

ECE Architecture www.ecearchitecture.com

CDM 2015 Health & Safety Information

This information relates only to 'Significant Hazards' identified on this drawing and is to be read in conjunction with the Designer's Risk Assessment Register.

© ECE Architecture Limited. No dimensions to be scaled from drawing except for the purposes of Planning Applications. The contractor should check all dimensions on site. It is the contractors responsibility to ensure compliance with Building Regulations.