

PLOT A


PLOT A / PLOT B

PLOT B / PLOT C

PLOT C

Revisions	By	Chk
\ 170322 Stage 2 GA Issue - Design freeze	RM	SE
A 170428 issued for Information	JS	DK
B 170526 issued for Planning	AD	DK
C 170714 issued for Planning	AD	DK
D 170913 Boundary line amended issued for Planning	DK	AD
E 180223 issued for Planning	JS	SE
F 201218 Draft Issue for Planning	MS	IW
G 210129 issued for Planning	MS	IW
H 210513 issued for Planning	IW	DK
J 211124 issued for Planning	IW	DK

Notes

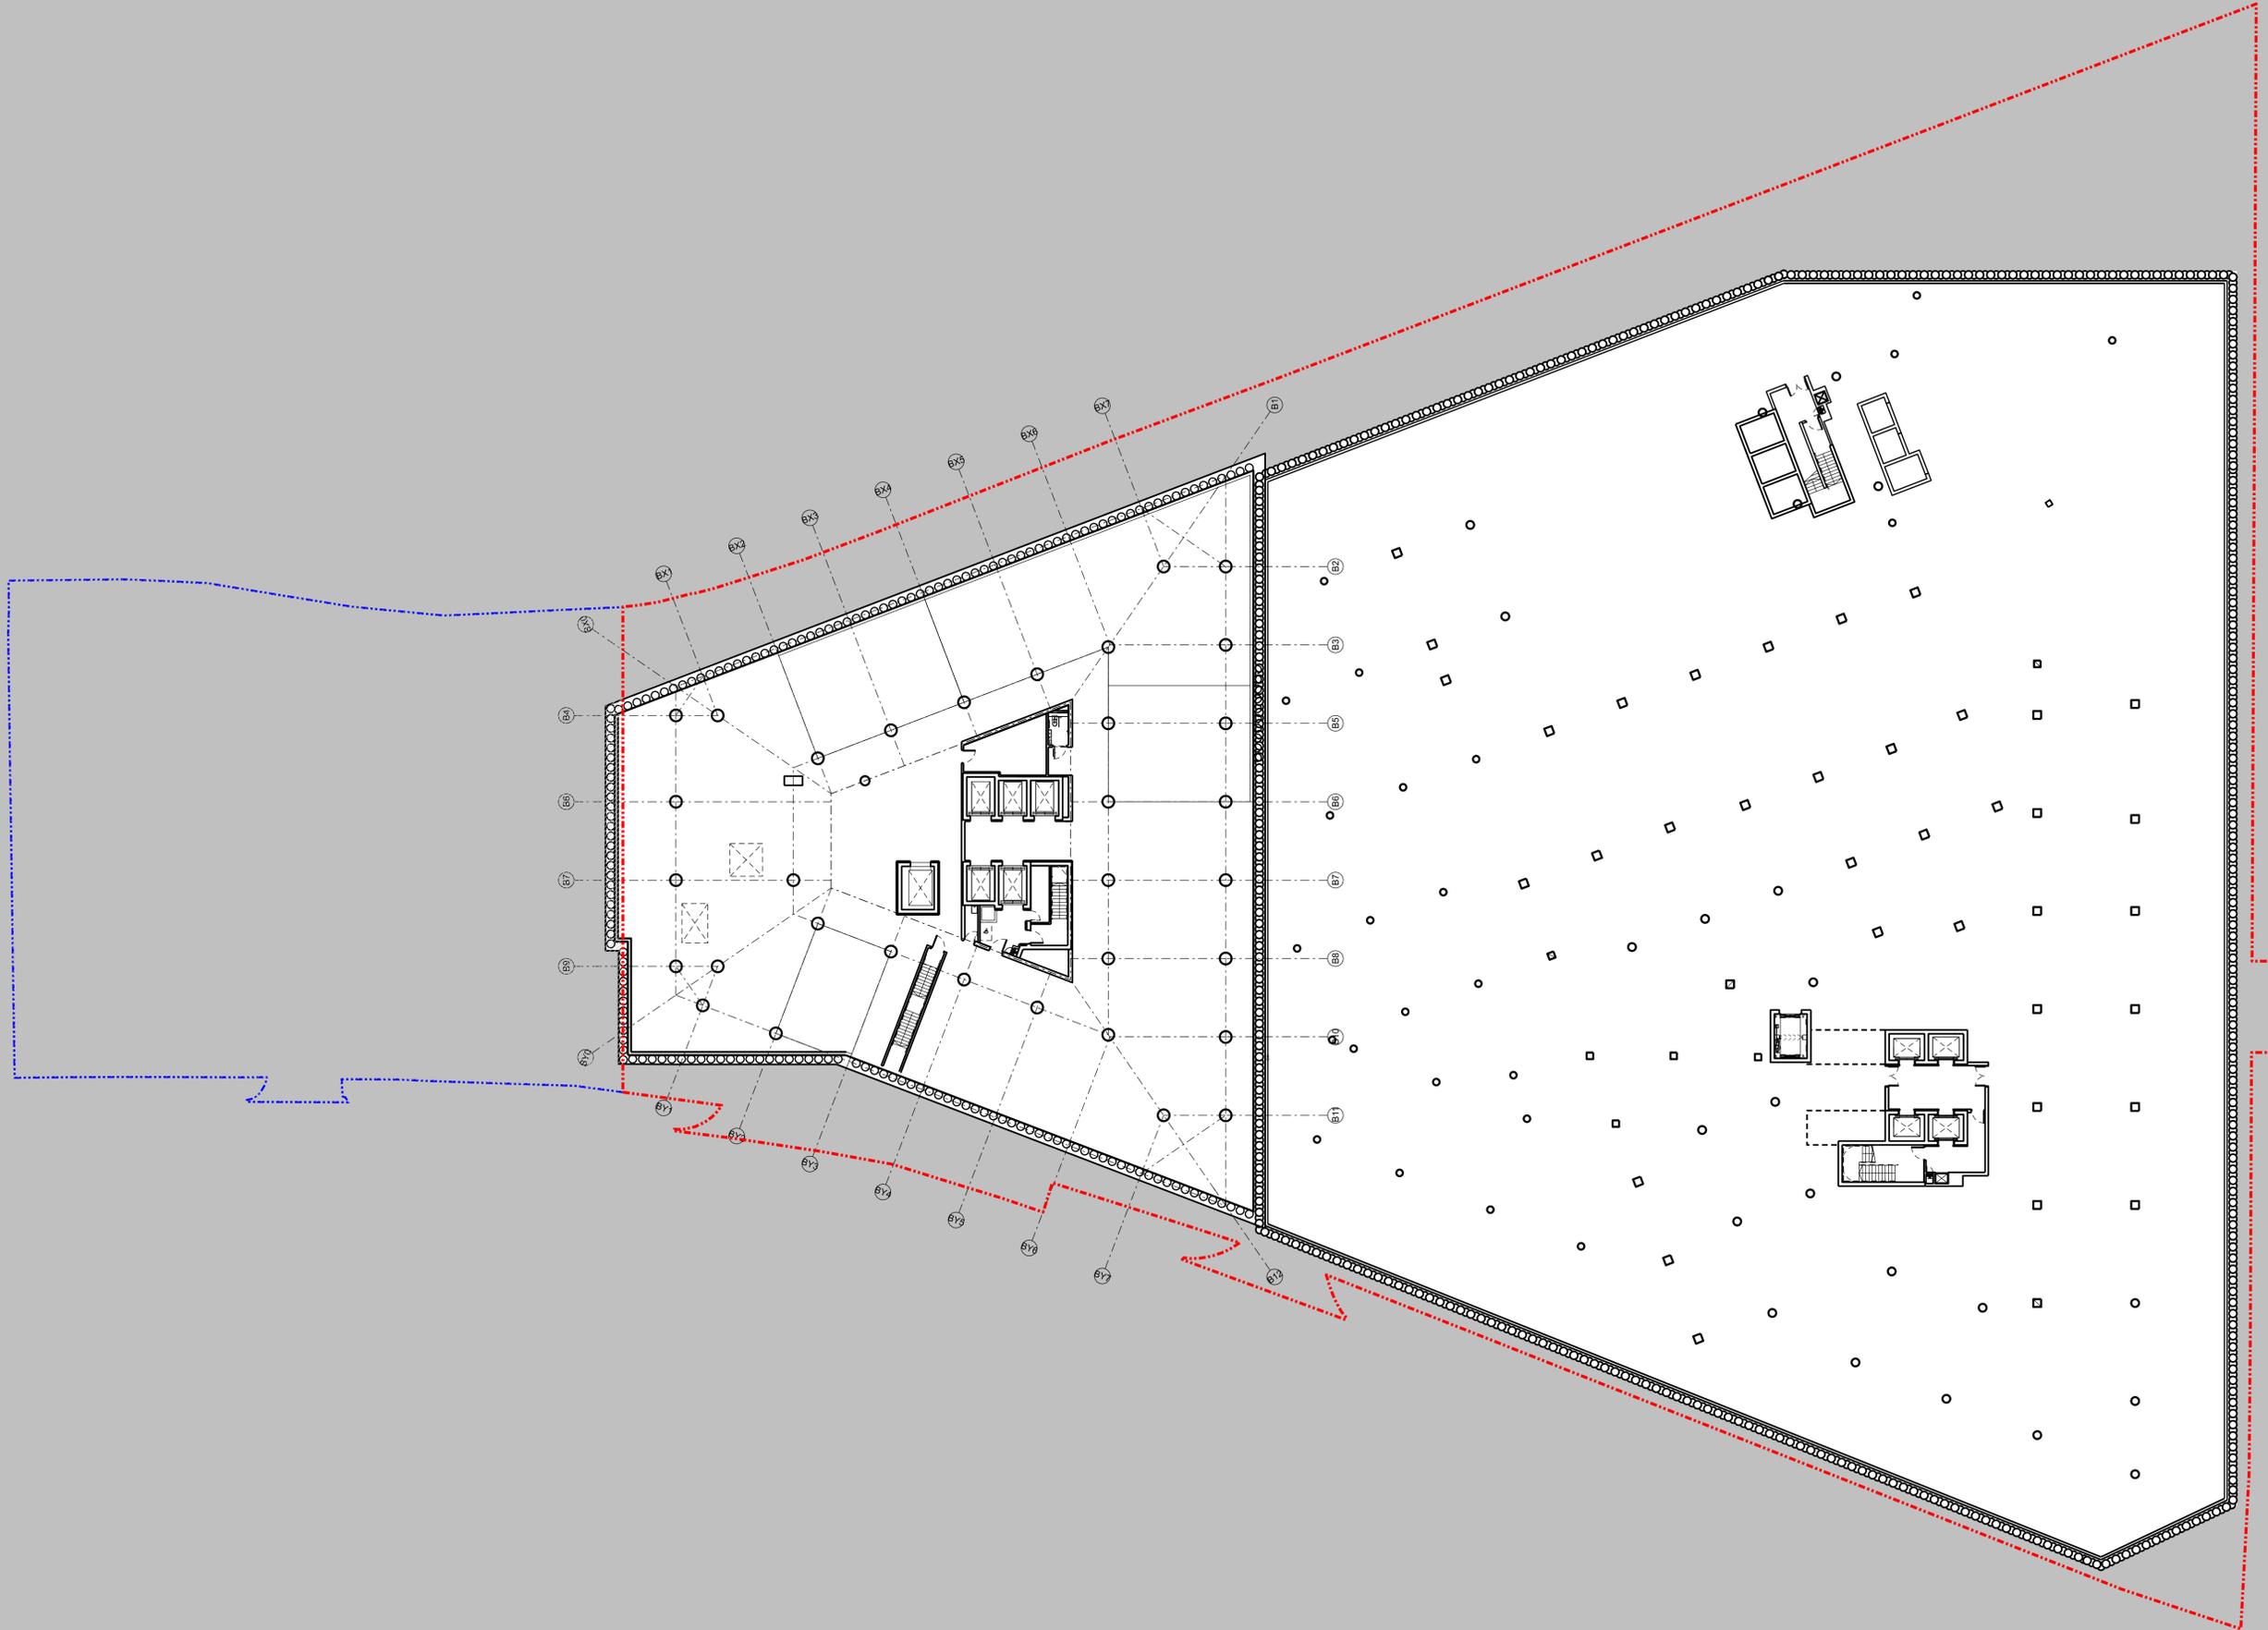

BENNETTS ASSOCIATES

1 Rawstorne Place, London EC1V 7NL
 T +44(0)207 5203300 • www.bennettsassociates.com
 E mail@bennettsassociates.com

For Bennetts Associates' electronic information issue disclaimer - www.bennettsassociates.com/informationalclaimer/

Project 1603 Project No. 1603

The Ugly Brown Building
 Reef Estates

Drawing Title
 Proposed
 Basement B2 Plan

Drawing Number 1603_P_098 Revision/Suitability J

Scale @ A3 1 : 500 Scale @A1 1 : 250 Revision Date 211124
 YY MM DD