



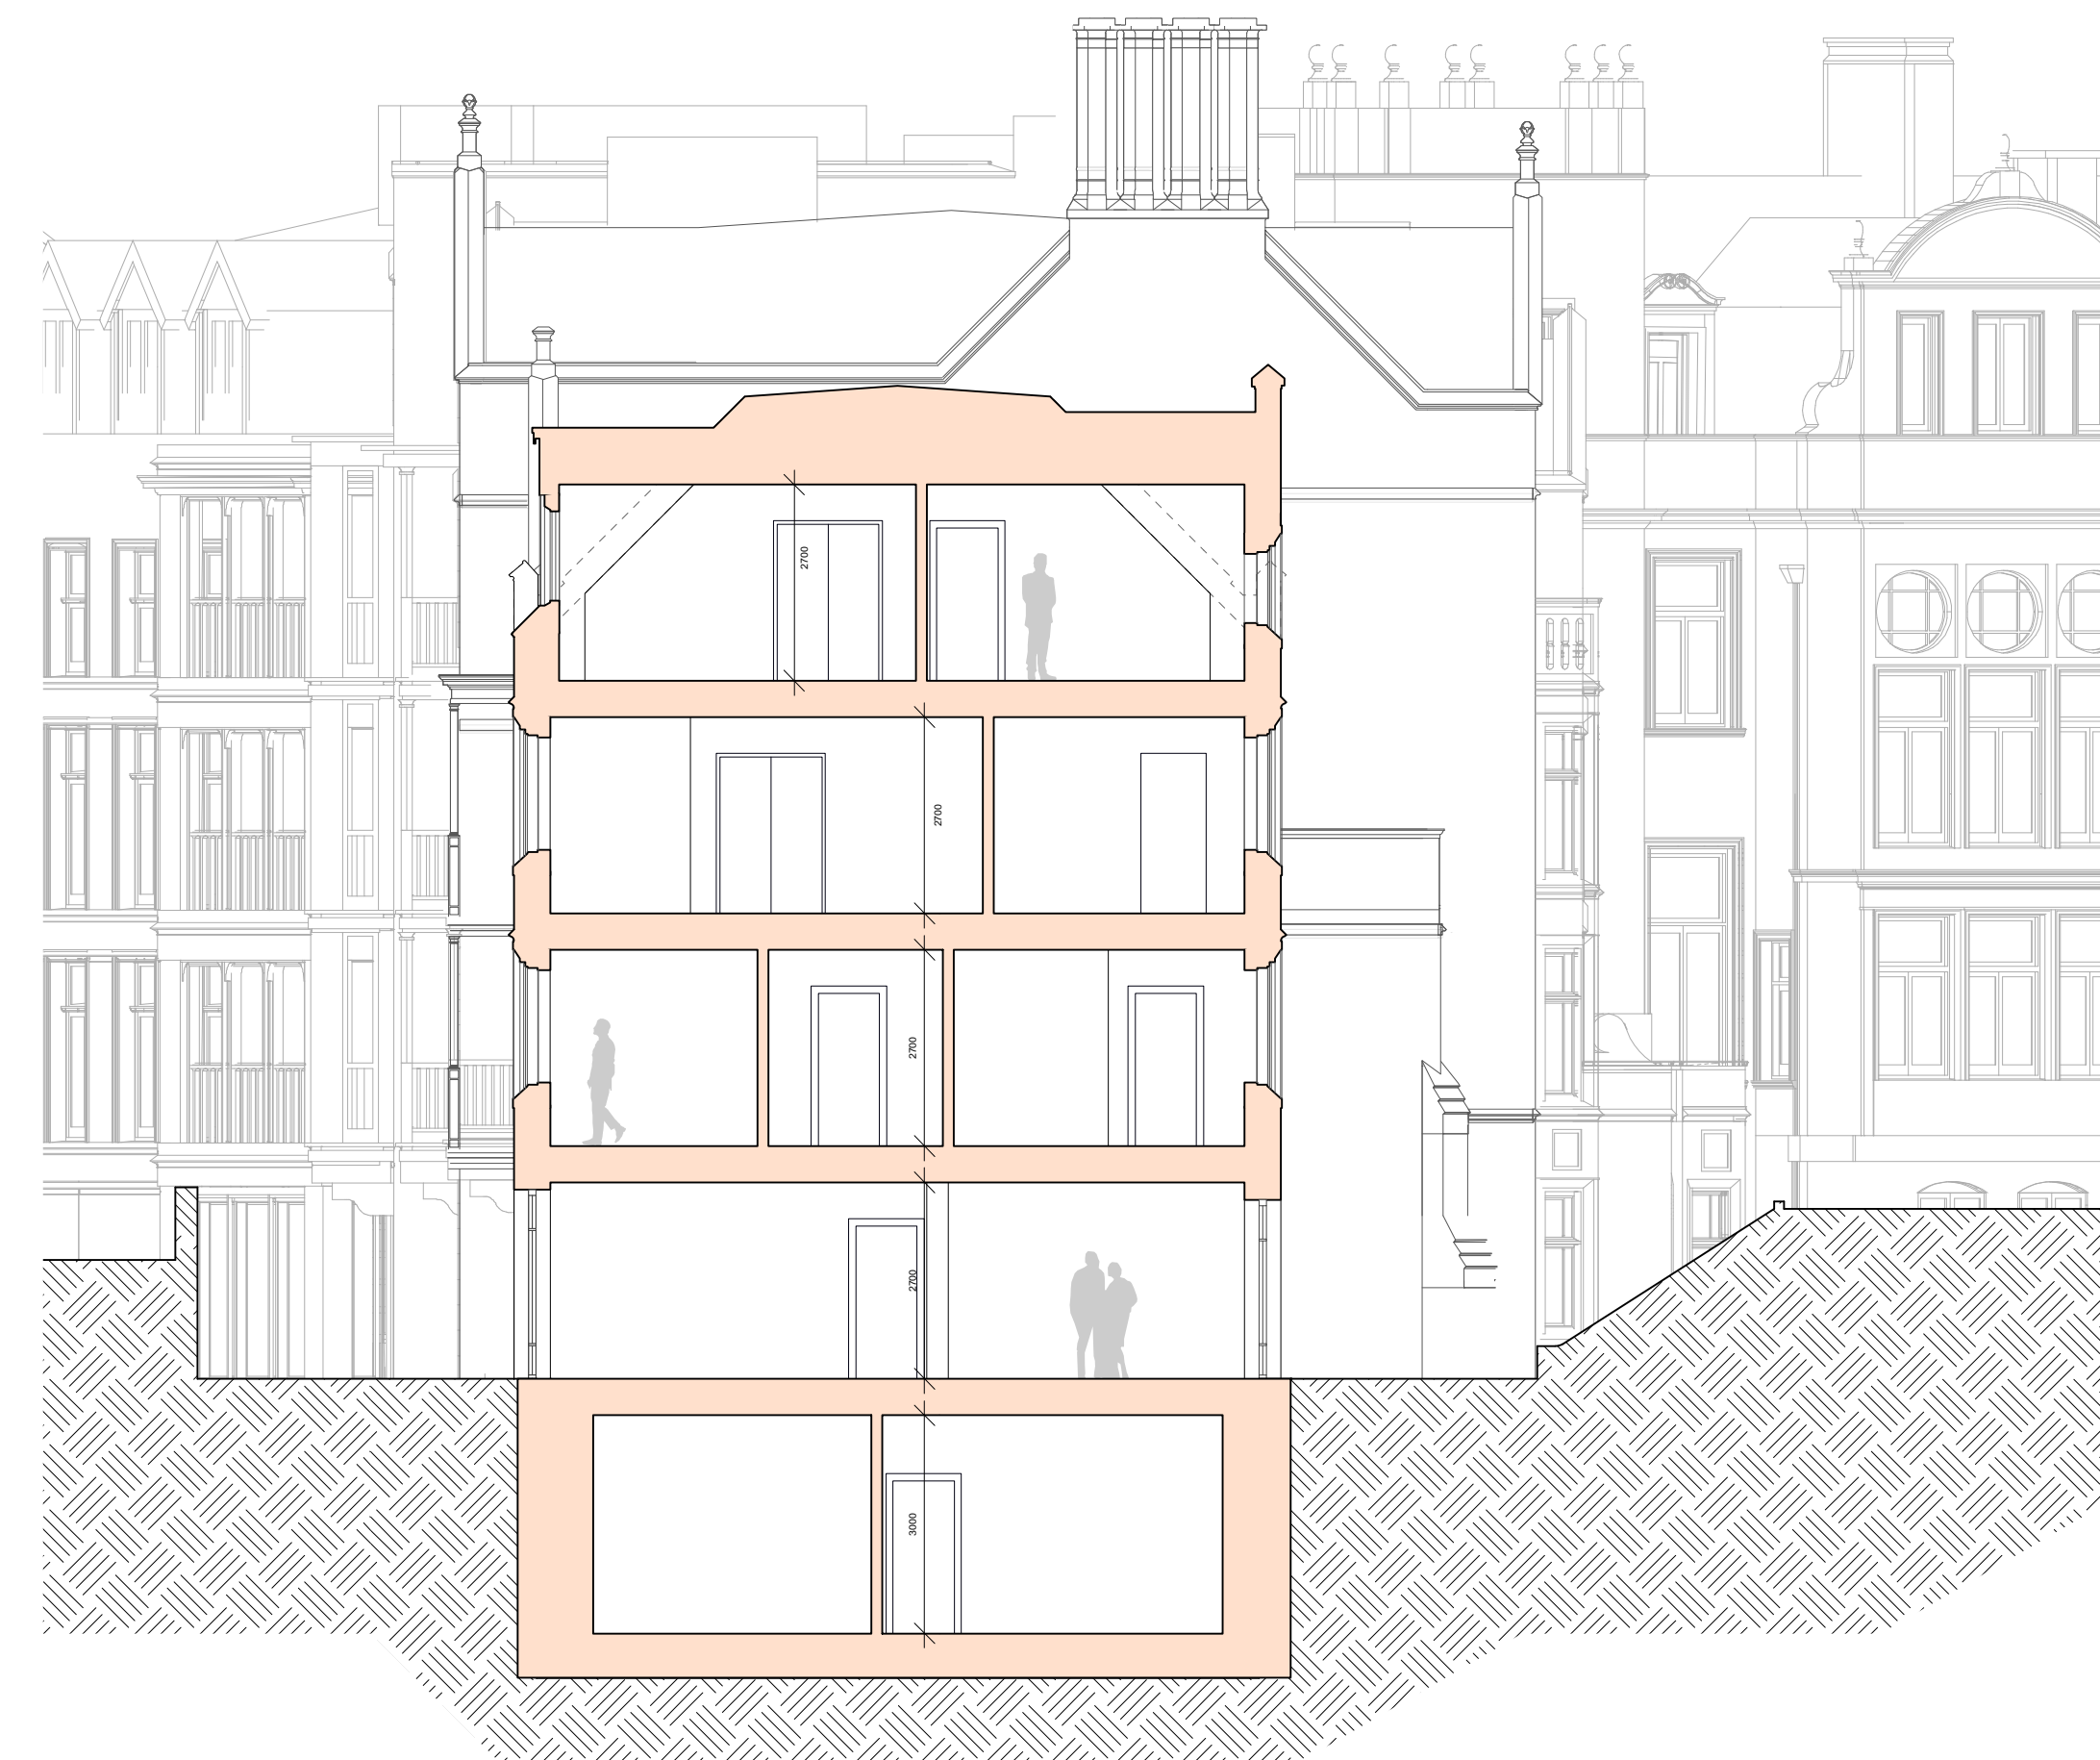


1
PL-26 P03
PROPOSED SECTION A-A
Scale: 1:100

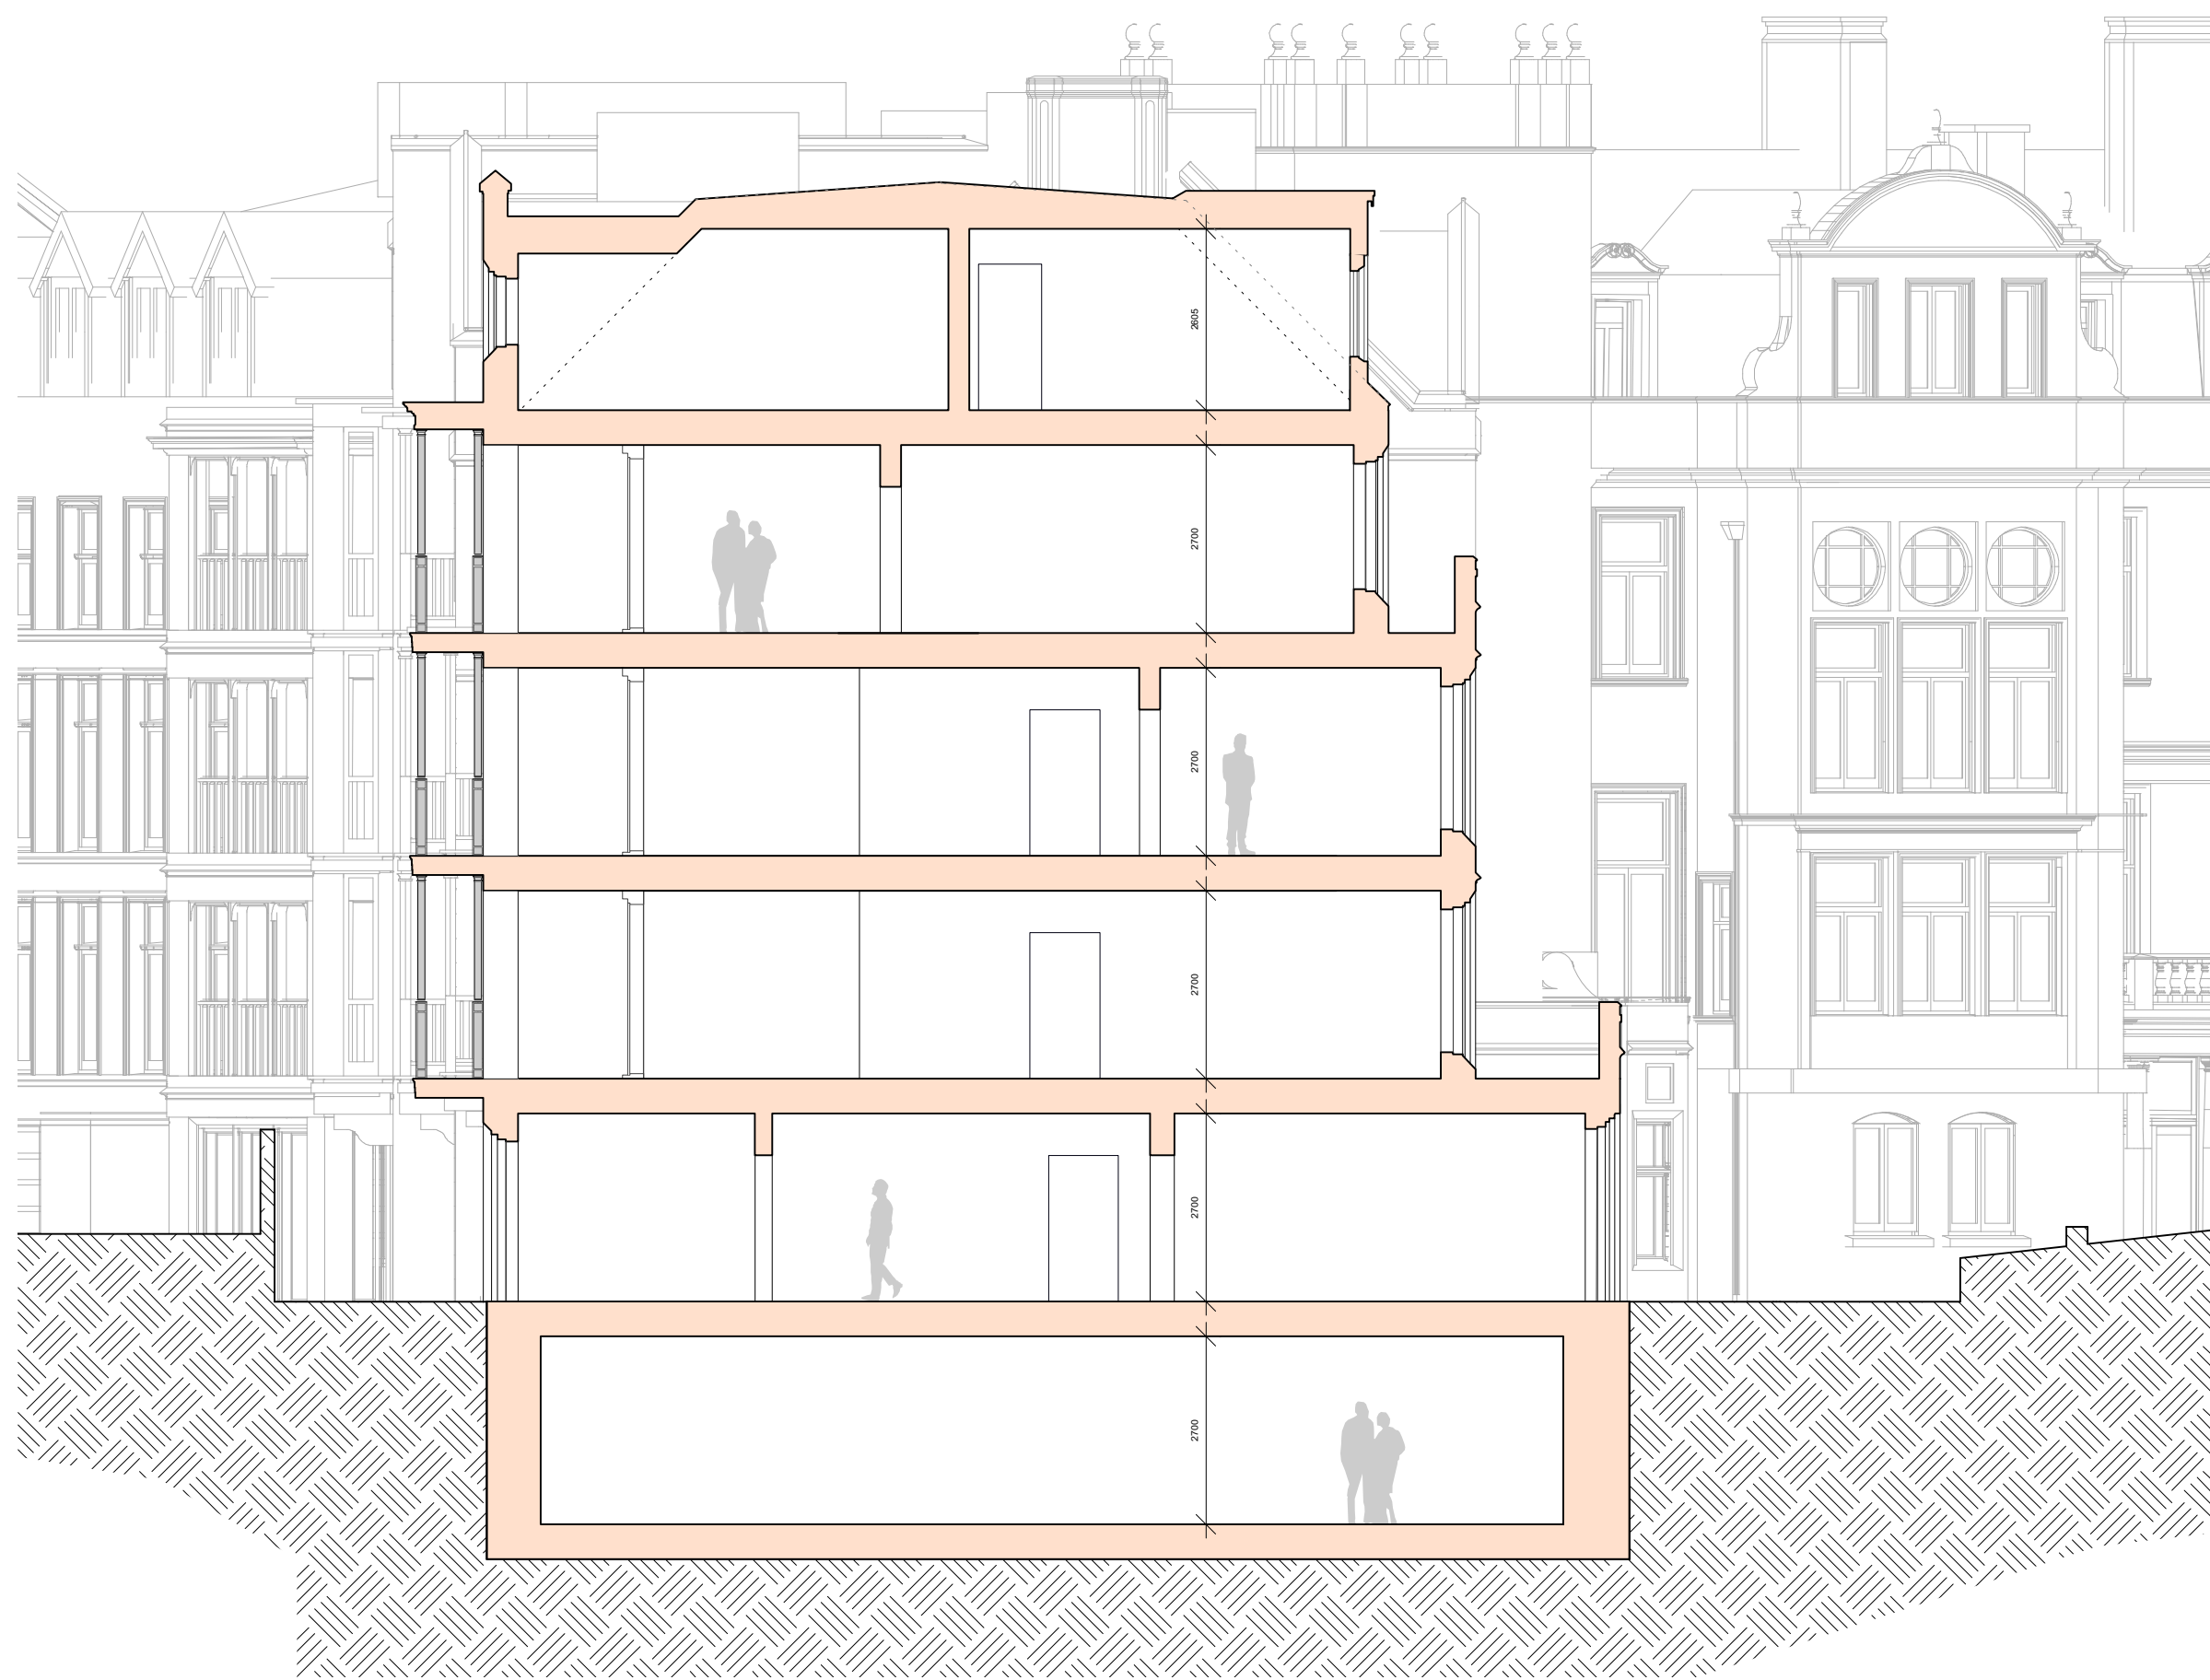


2
PL-26 P03
PROPOSED SECTION B-B
Scale: 1:100




3
PL-26 P03
PROPOSED SECTION CC
Scale: 1:100

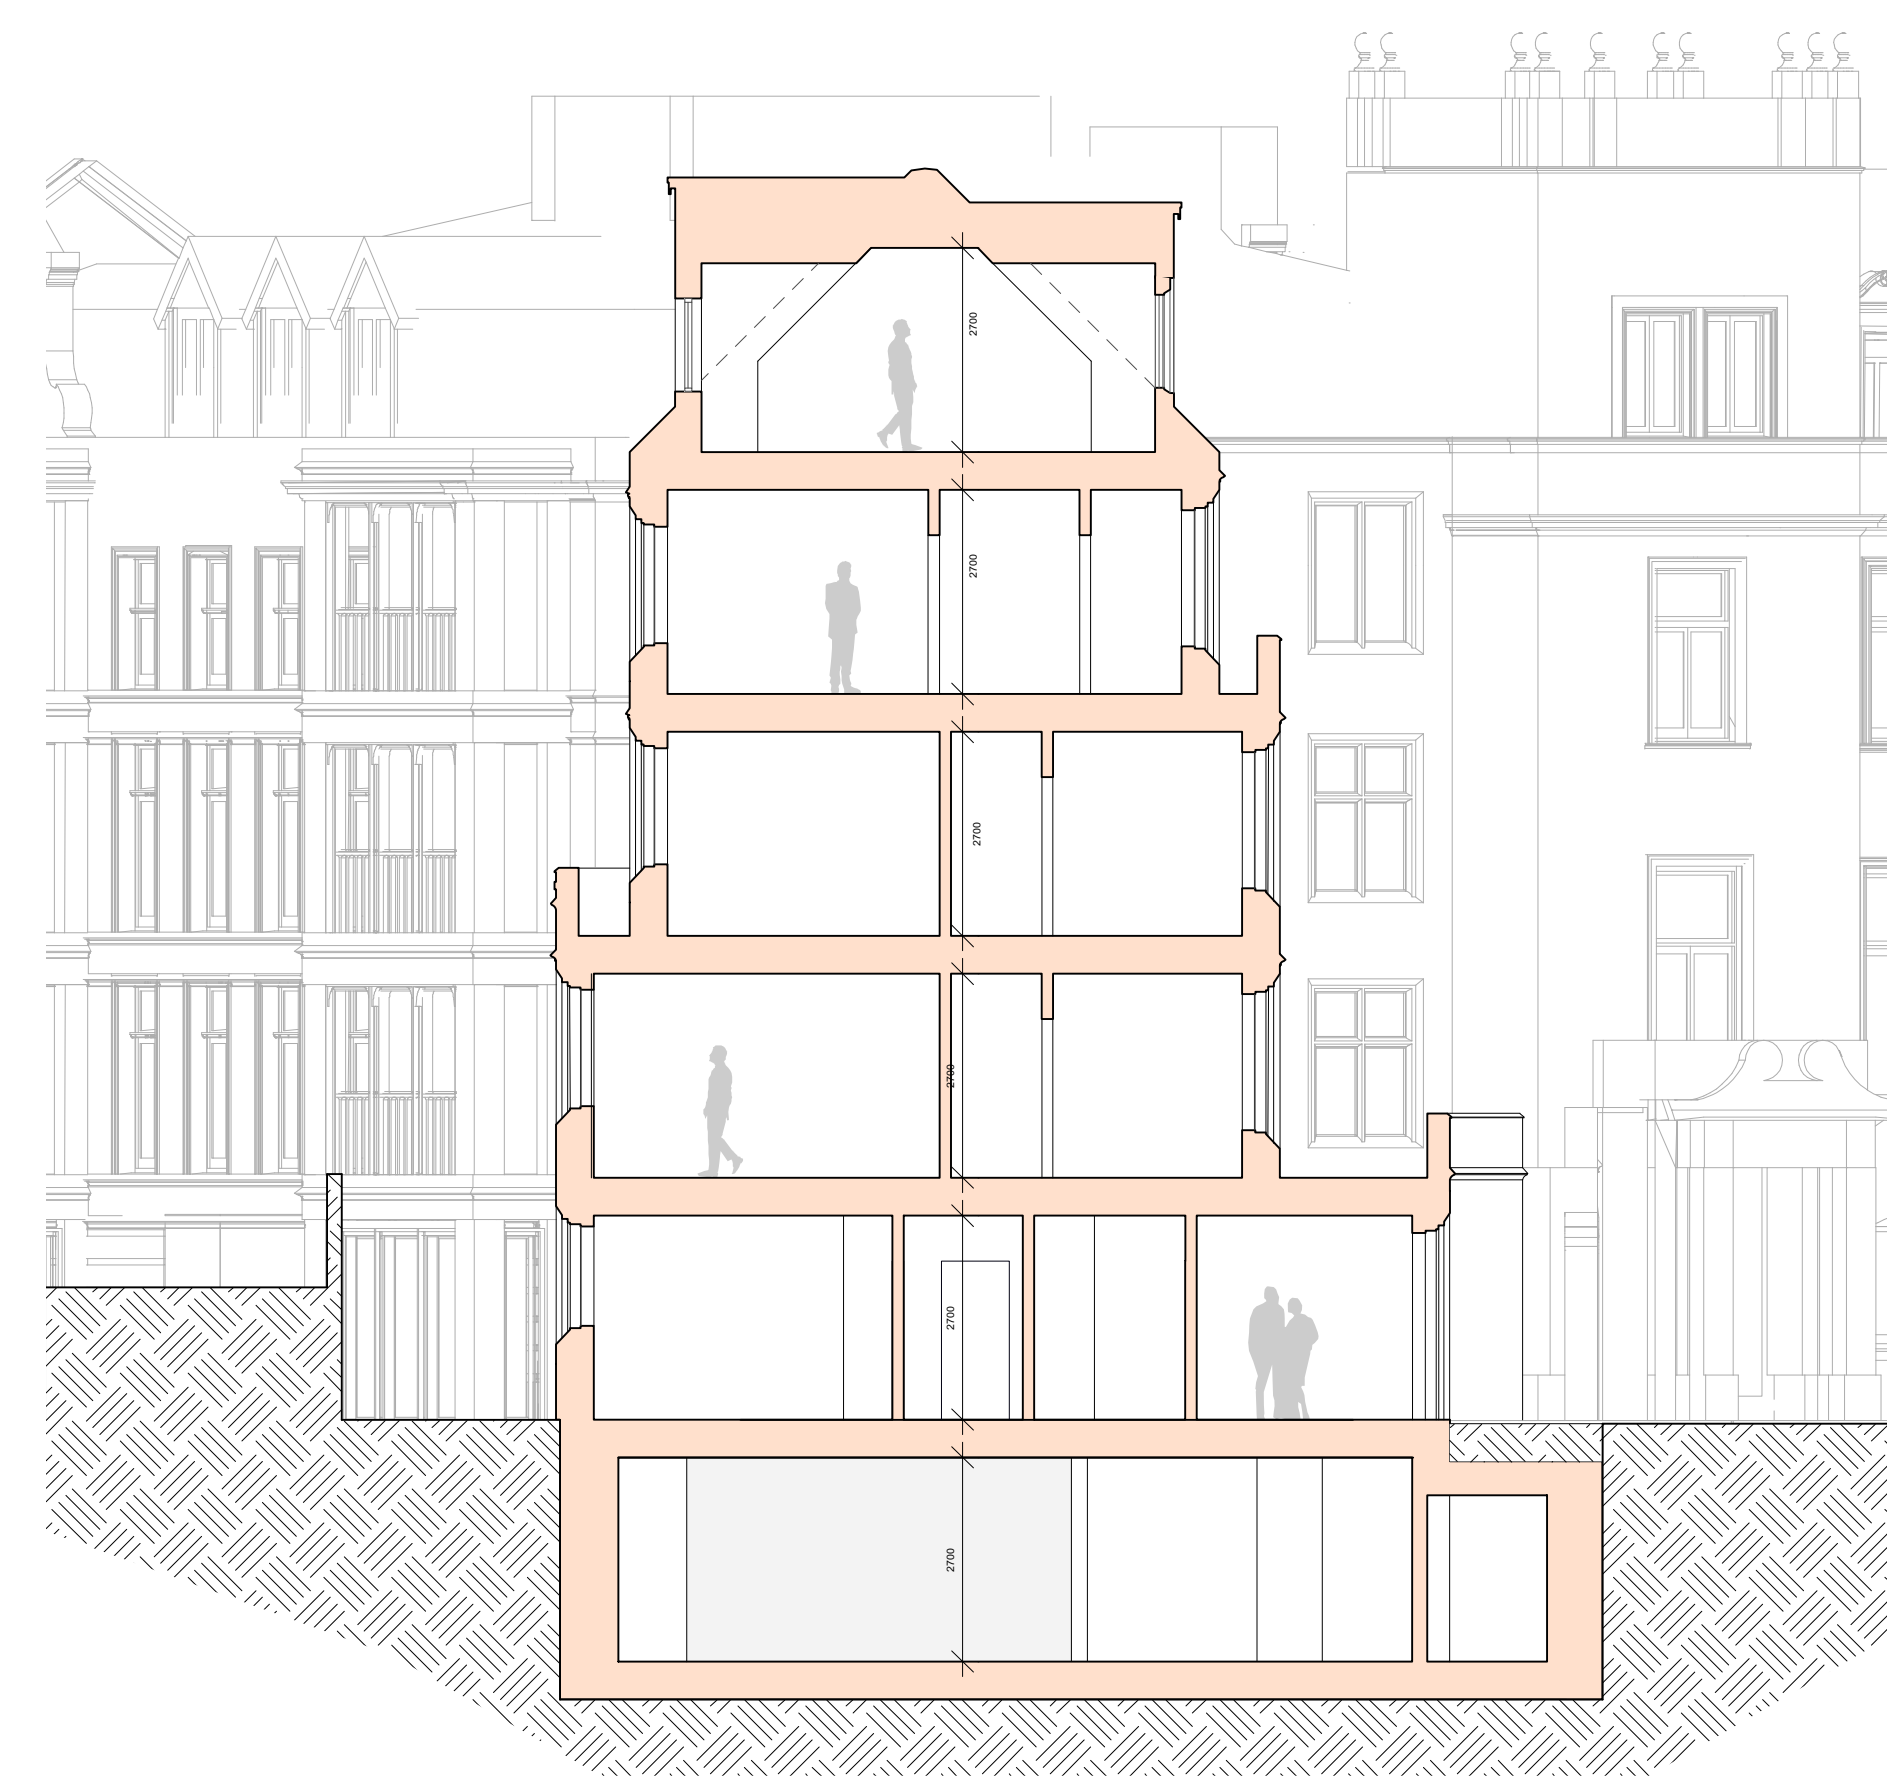

4
PL-26 P03
PROPOSED SCETION D-D
Scale: 1:100

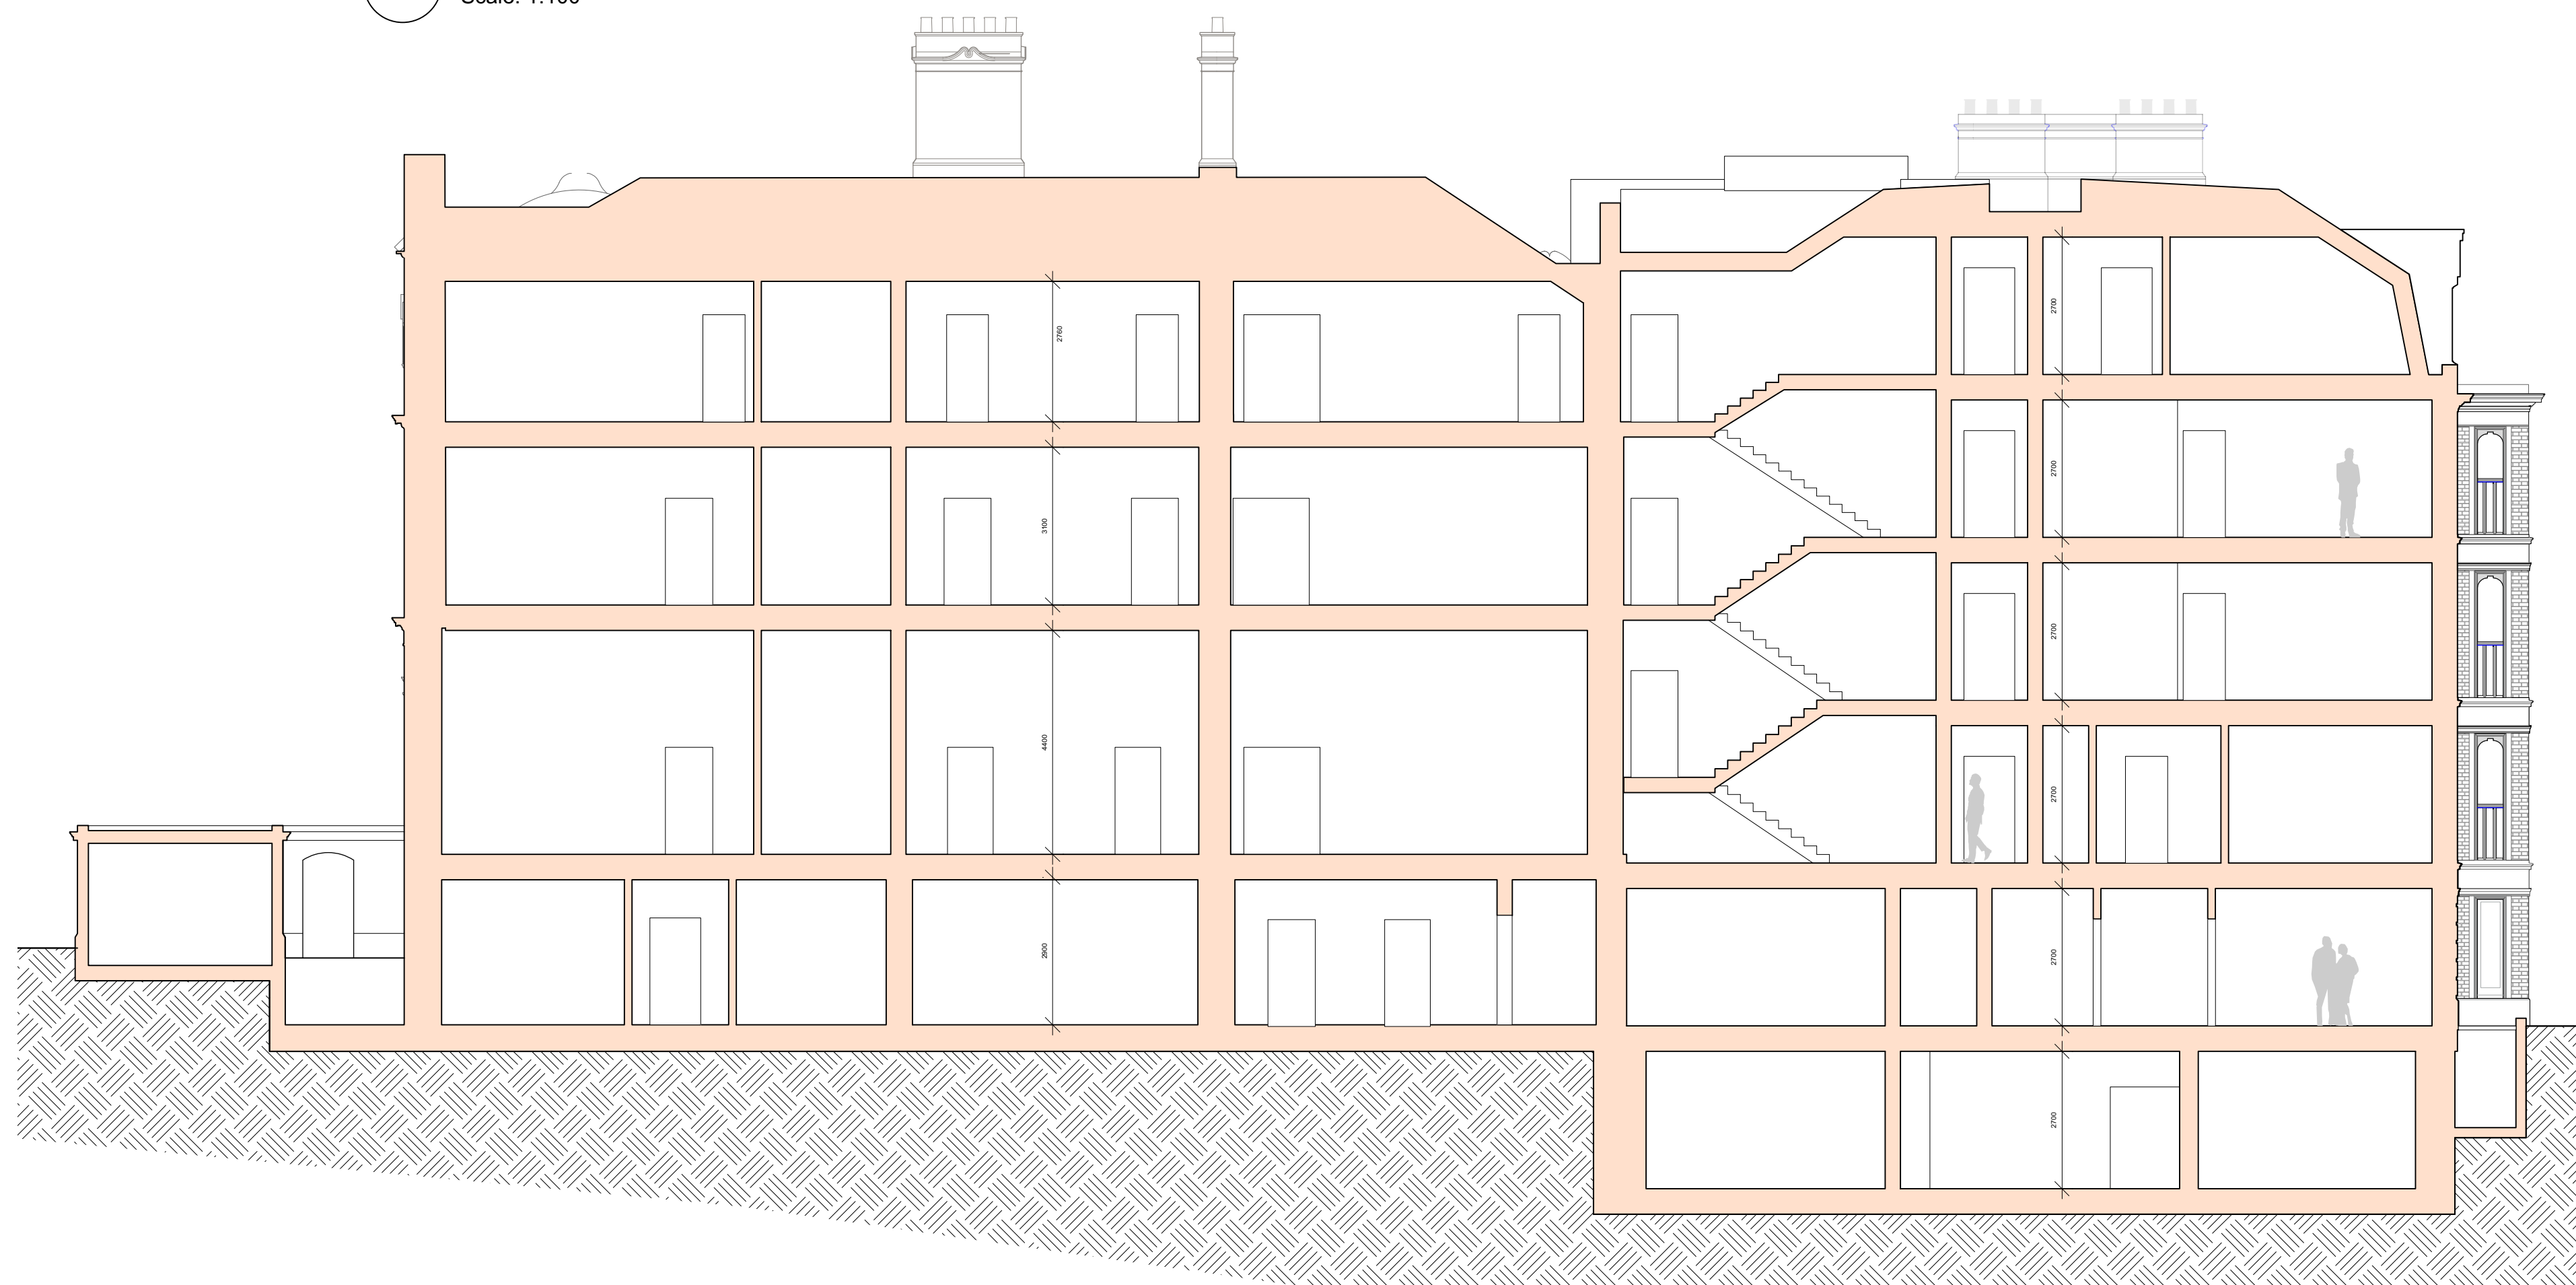


5
PL-26 P03
PROPOSED SECTION E-E
Scale: 1:100

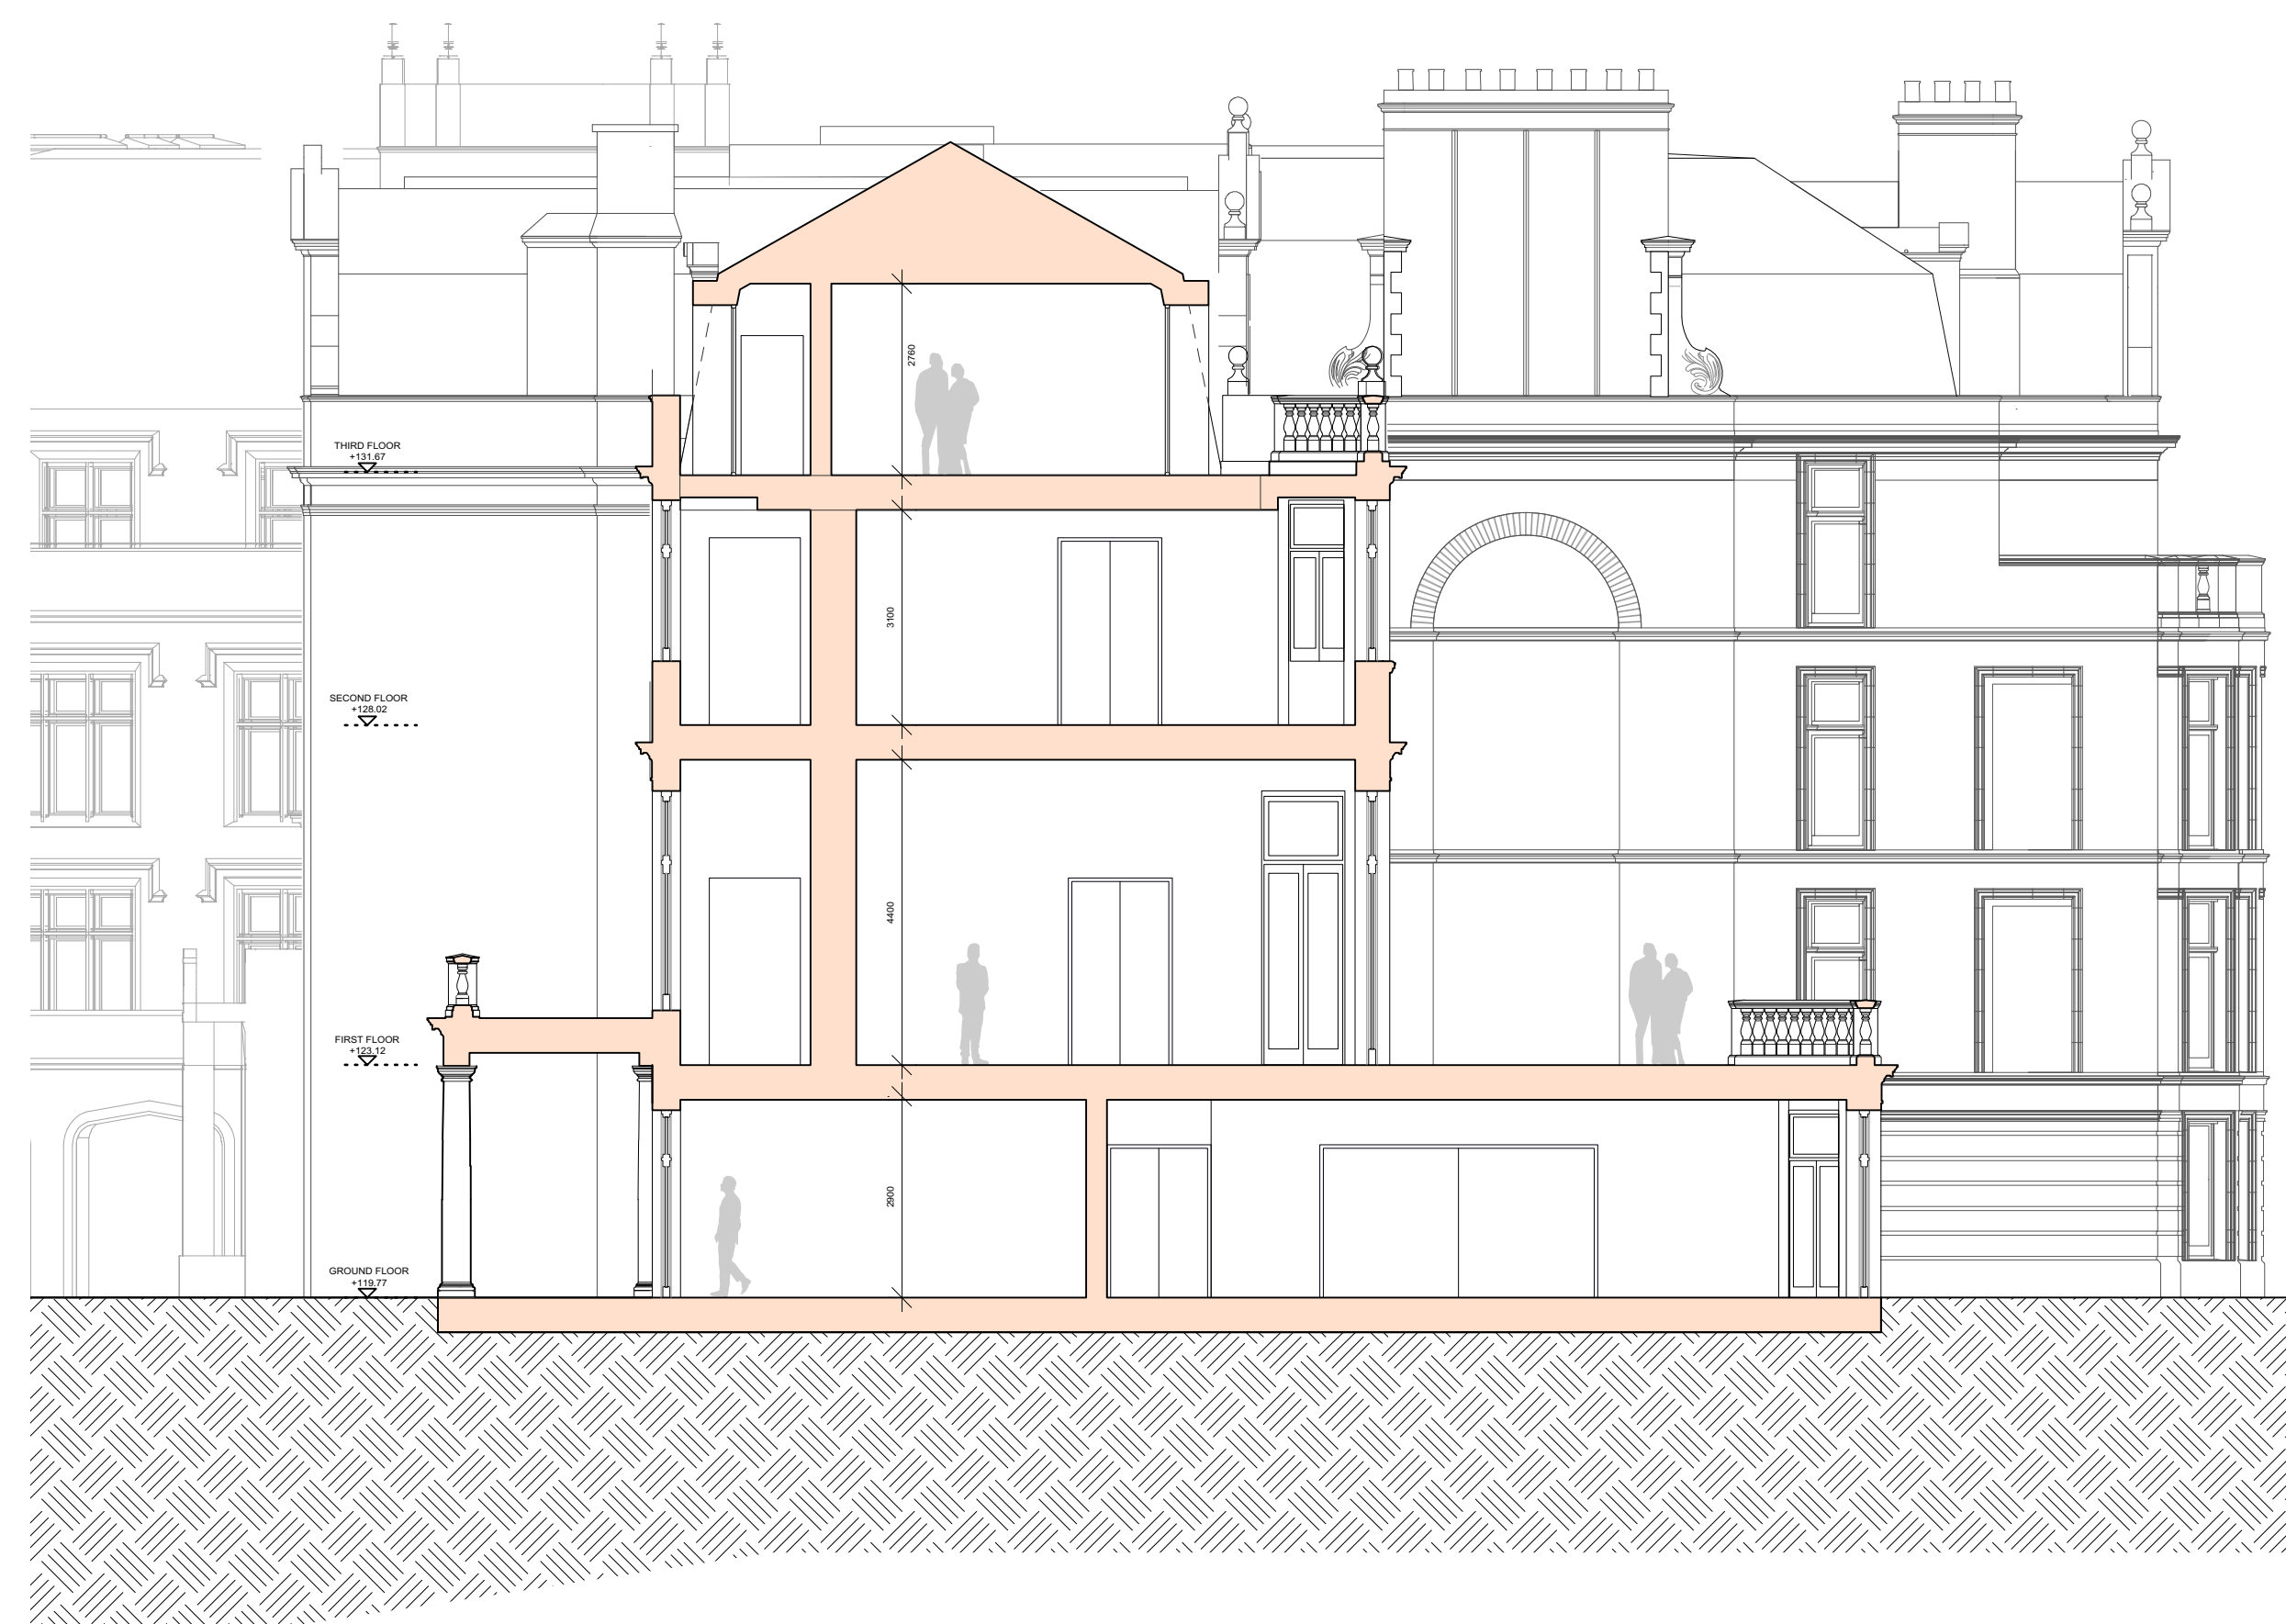

6
PL-26 P03
PROPOSED SECTION F-F
Scale: 1:100

0 1 2 3 4 5 10m

COPYRIGHT 2019 STANHOPE GATE ARCHITECTURE
THIS DRAWING IS FOR AESTHETIC DESIGN
INFORMATION PURPOSES ONLY & DOES NOT
CONTAIN ANY INFORMATION FOR CONSTRUCTION
OR COMPLIANCE TO BUILDING REGULATIONS.
DRAWINGS MAY BE SCALED FOR THE PURPOSES OF
PLANNING ONLY. ALL DIMENSIONS TO BE CHECKED
ON SITE.

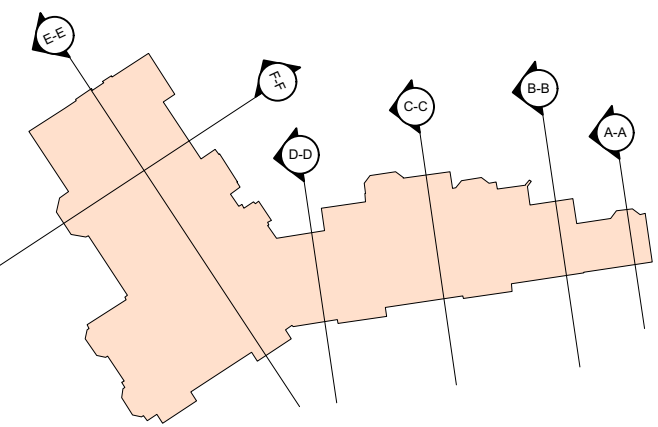

PL-26 P03 27/05/20 FLAT 31 ROOF AND CHIMNEY UPDATED
DORMER ADDED IN FLAT 32
PL-26 P02 06/06/20 SECTIONS UPDATED FOLLOWING
FOOTPRINT CHANGES
PL-26 P03 23/02/20 SECTIONS UPDATED FOLLOWING
FOOTPRINT CHANGES

REV.	DATE	DESCRIPTION
1	11/08/2021	APPROVED PLANNING DRAWING App. Ref: 2019/10364/P Date: 11/08/2021

BRANCH HILL HOUSE
LONDON

APPROVED PROPOSED SECTIONS

DRNG No	SCALE	DATE
PL-26 P03	1:100 @ A0 1:200 @ A2	DEC 2019



5 ST JAMES'S SQUARE
LONDON SW1Y 4JU
T 020 7451 0955 mail@stanhopegate.co.uk
www.stanhopegatearchitecture.com