


Do not scale off this drawing.
 All indicated dimensions to be checked and verified on site by the Main Contractor before commencement of any fabrication drawings or work whatsoever on site.
 Report all discrepancies to the Architect immediately. This drawing is to be read in conjunction with all the related Architect's and Structural Engineer's drawings, details and all relevant information.


KEY:
 1. 2.5m high timber clad outbuilding with bathroom and small kitchenette to serve ancillary use to main house.
 2. Sliding glazed doors

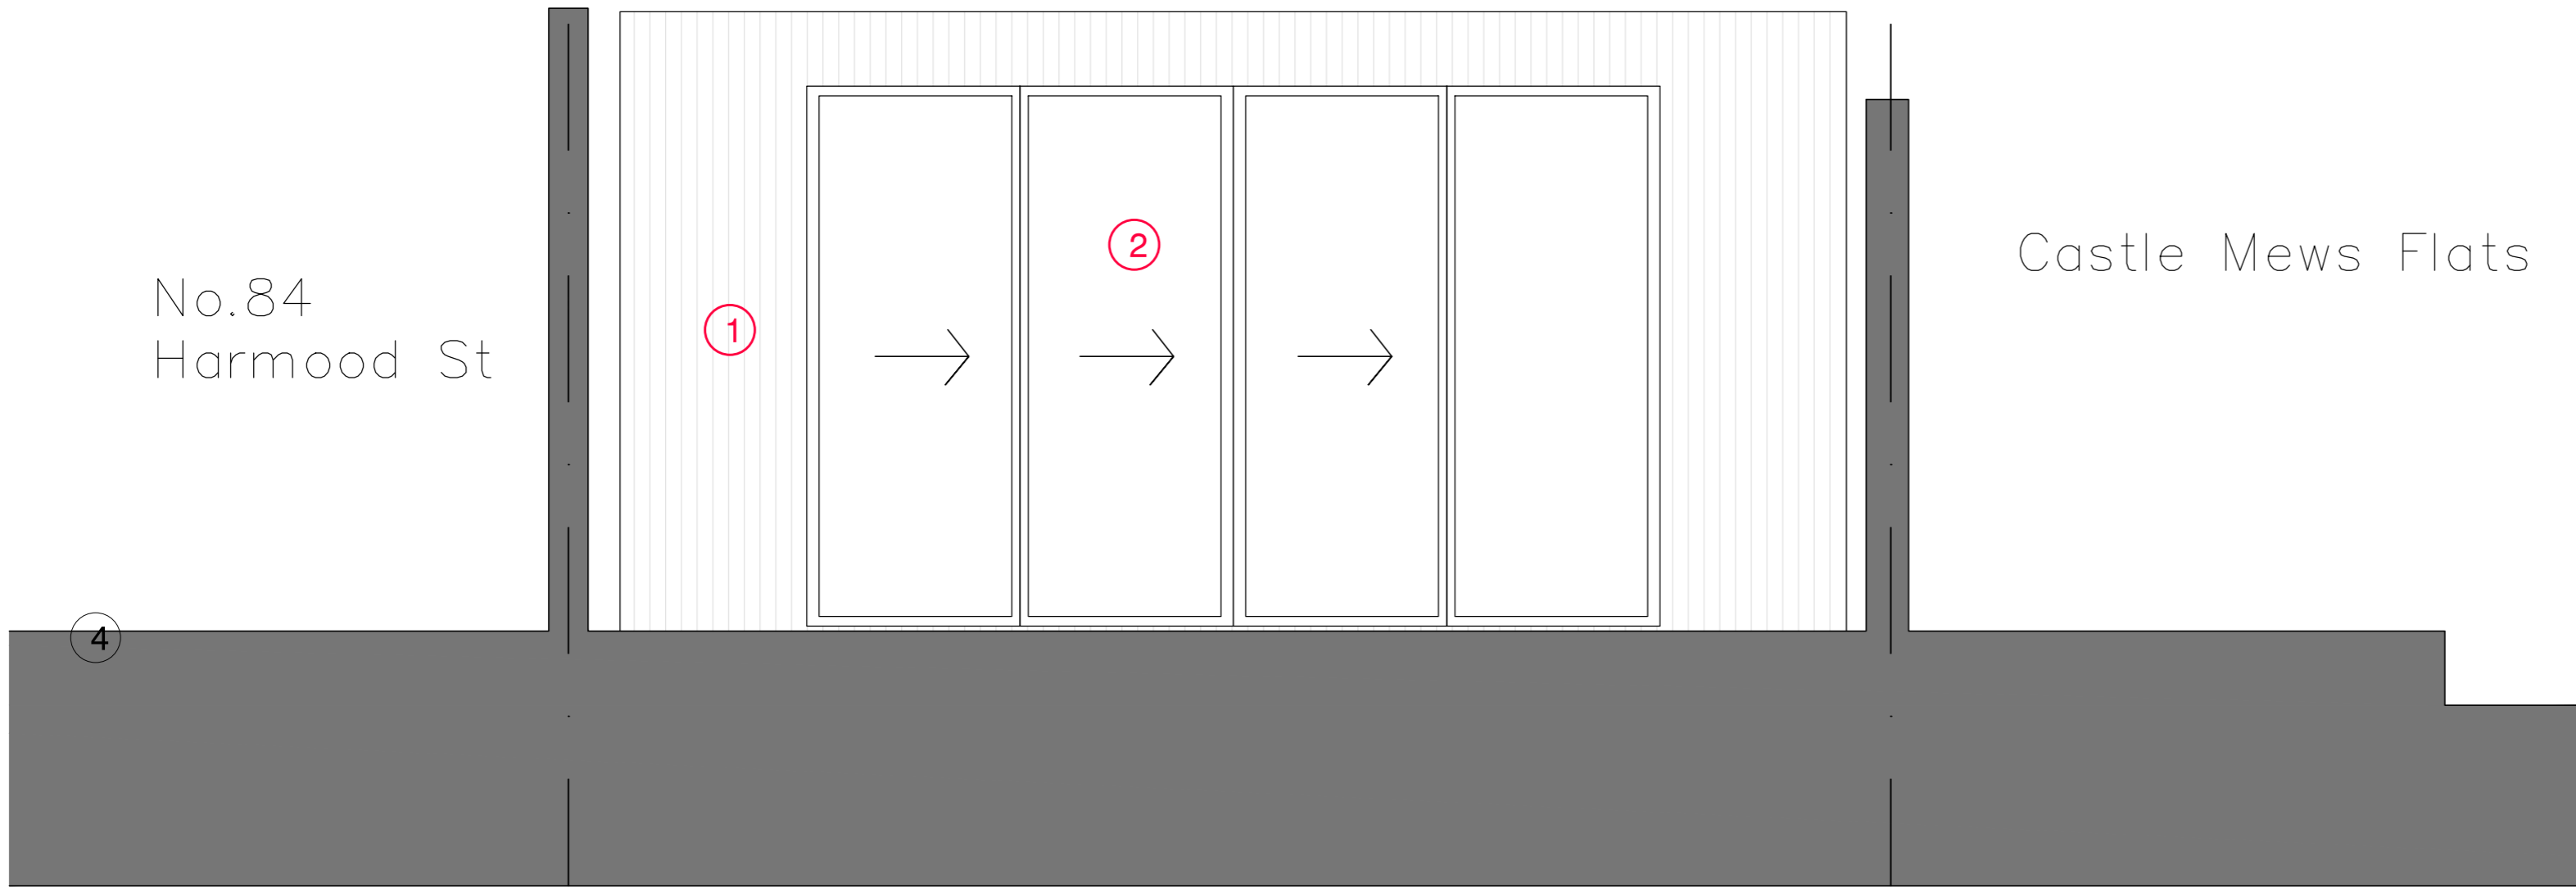

82 Harmood Street

GARDEN ROOM ELEVATION

GARDEN ROOM PLAN

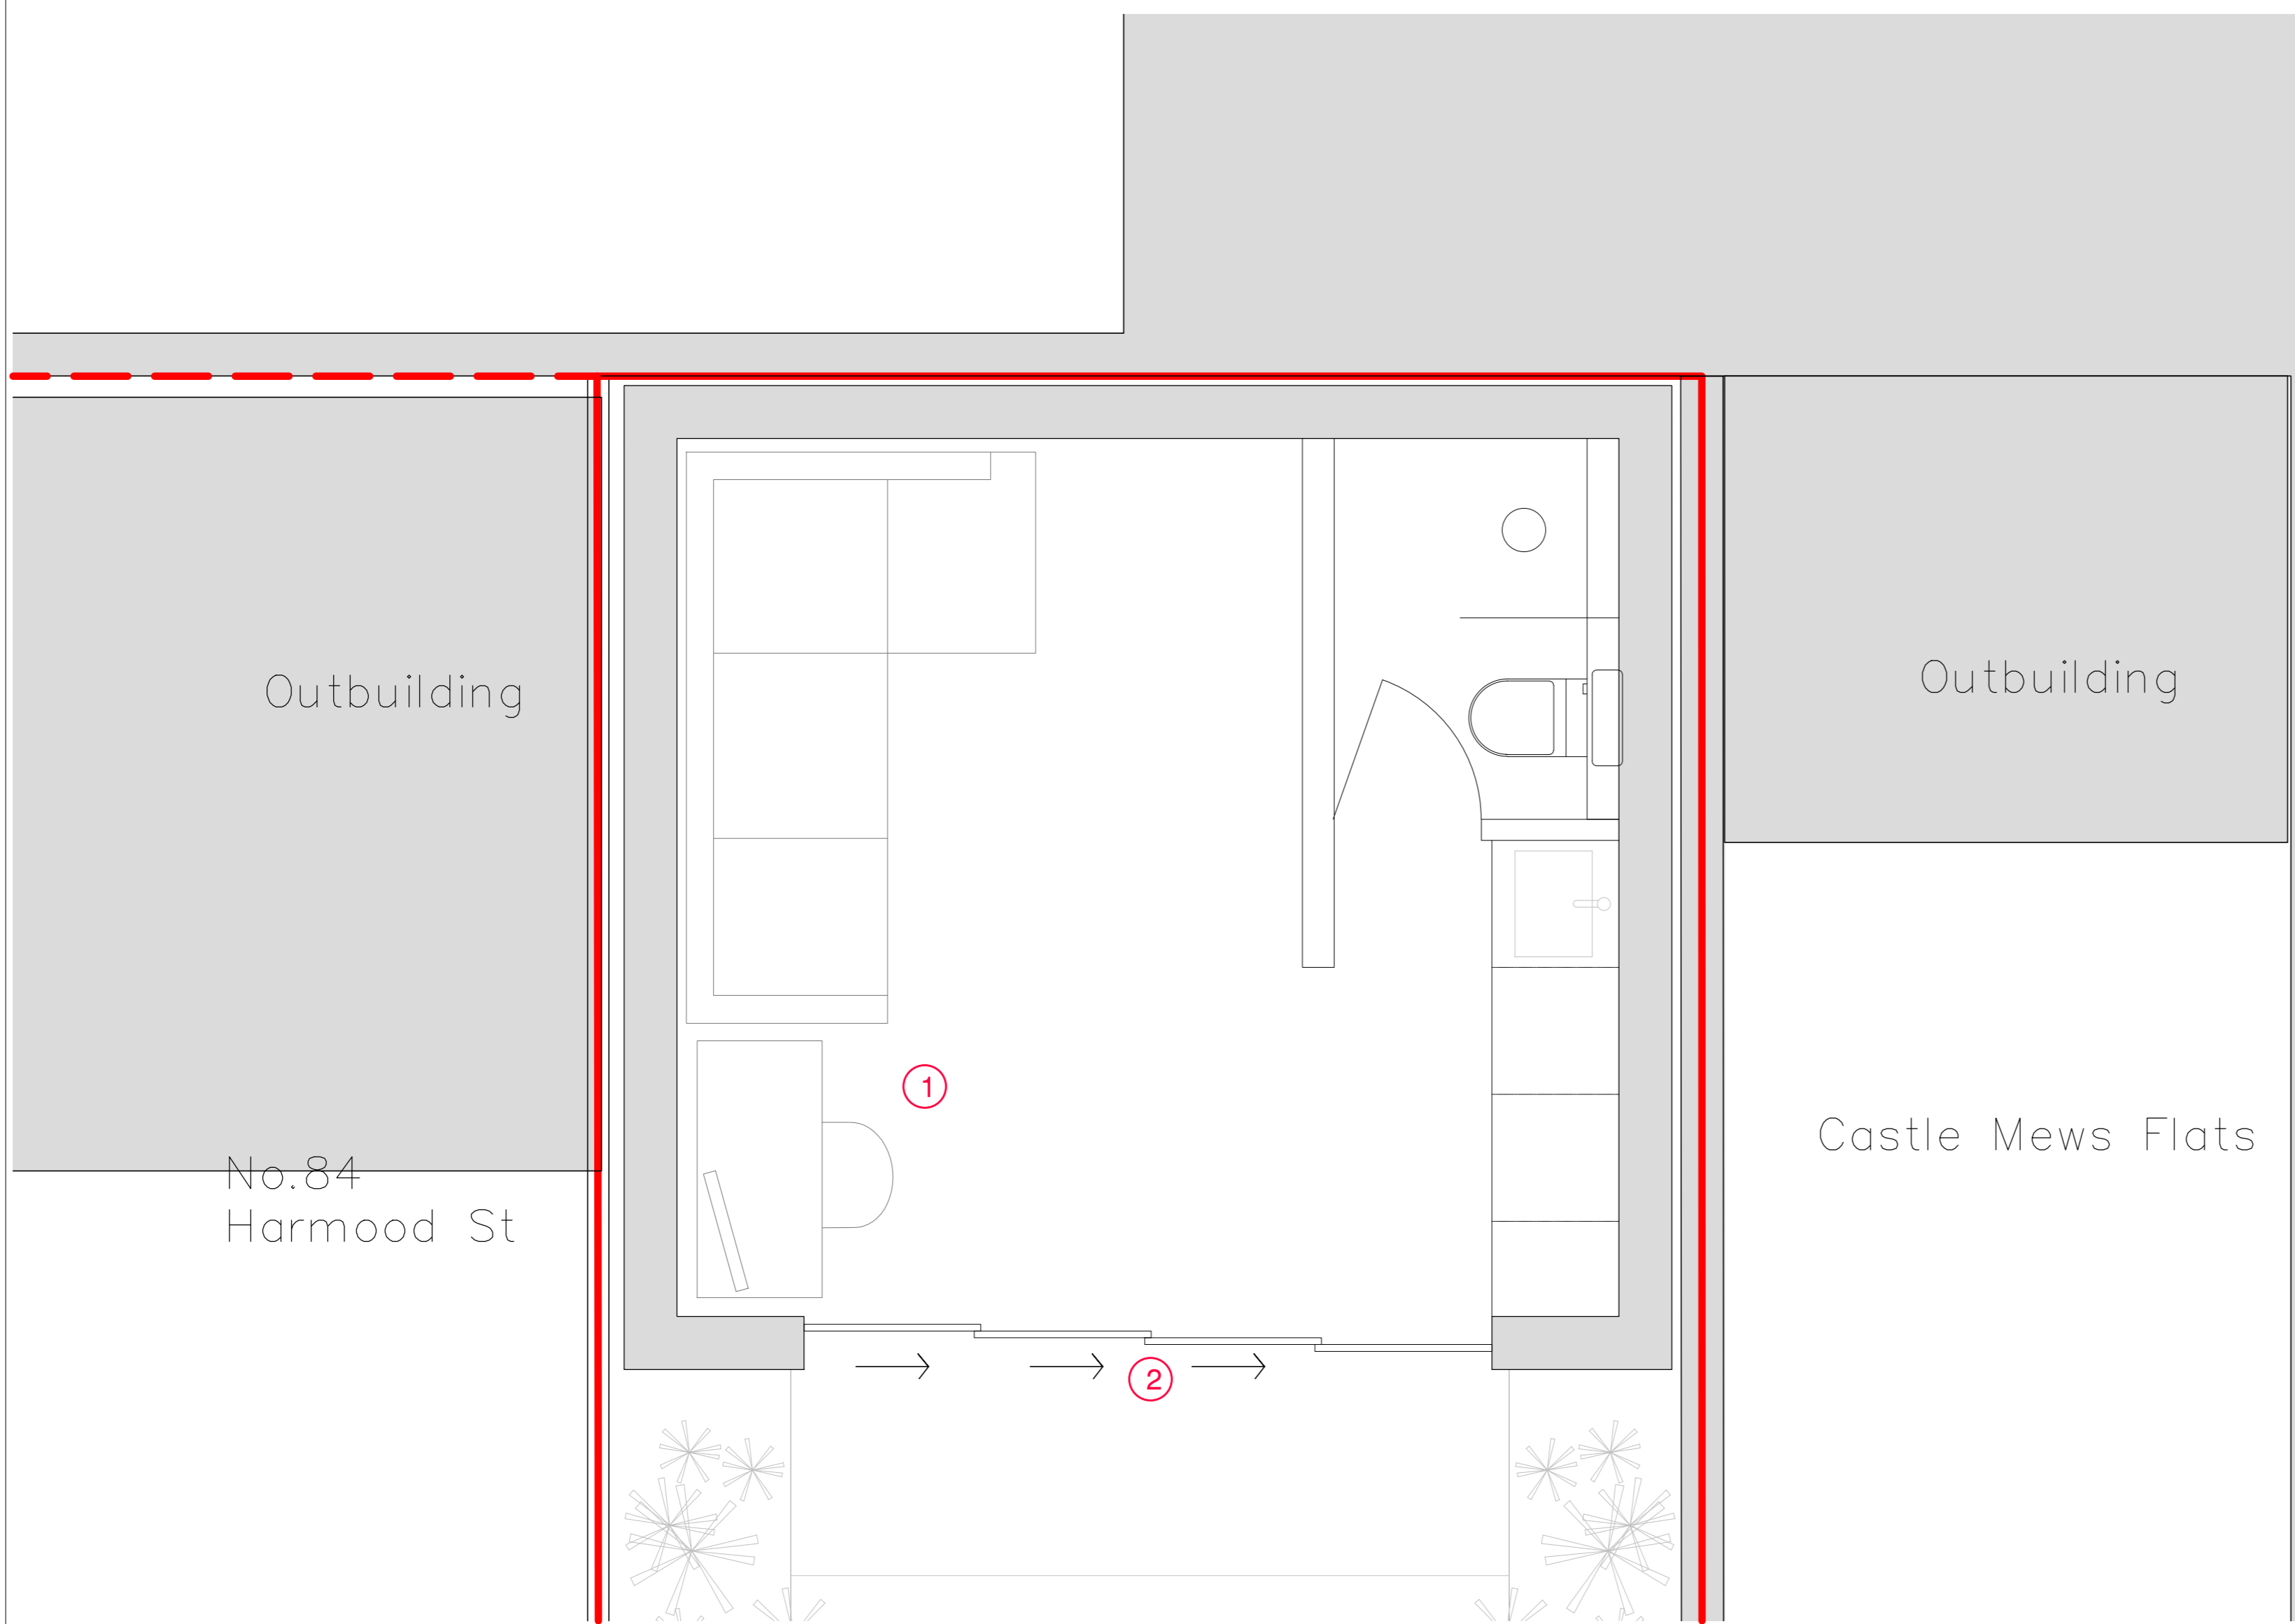

rev.	rev. date	rev. description

project		
82 Harmood Street Camden NW1 8DS		
drwg title		
Garden Elevation Ground Plan		
date	drwg no.	rev.
Feb 2021	GP.02	A
scale @ A1	job no.	
1:25 @ A3	027A	