



West Hampstead Square - Key Plan
NTS


F BUILDING F (LILY BUILDING)

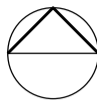

1 Block F East
Scale 1:200 at A3

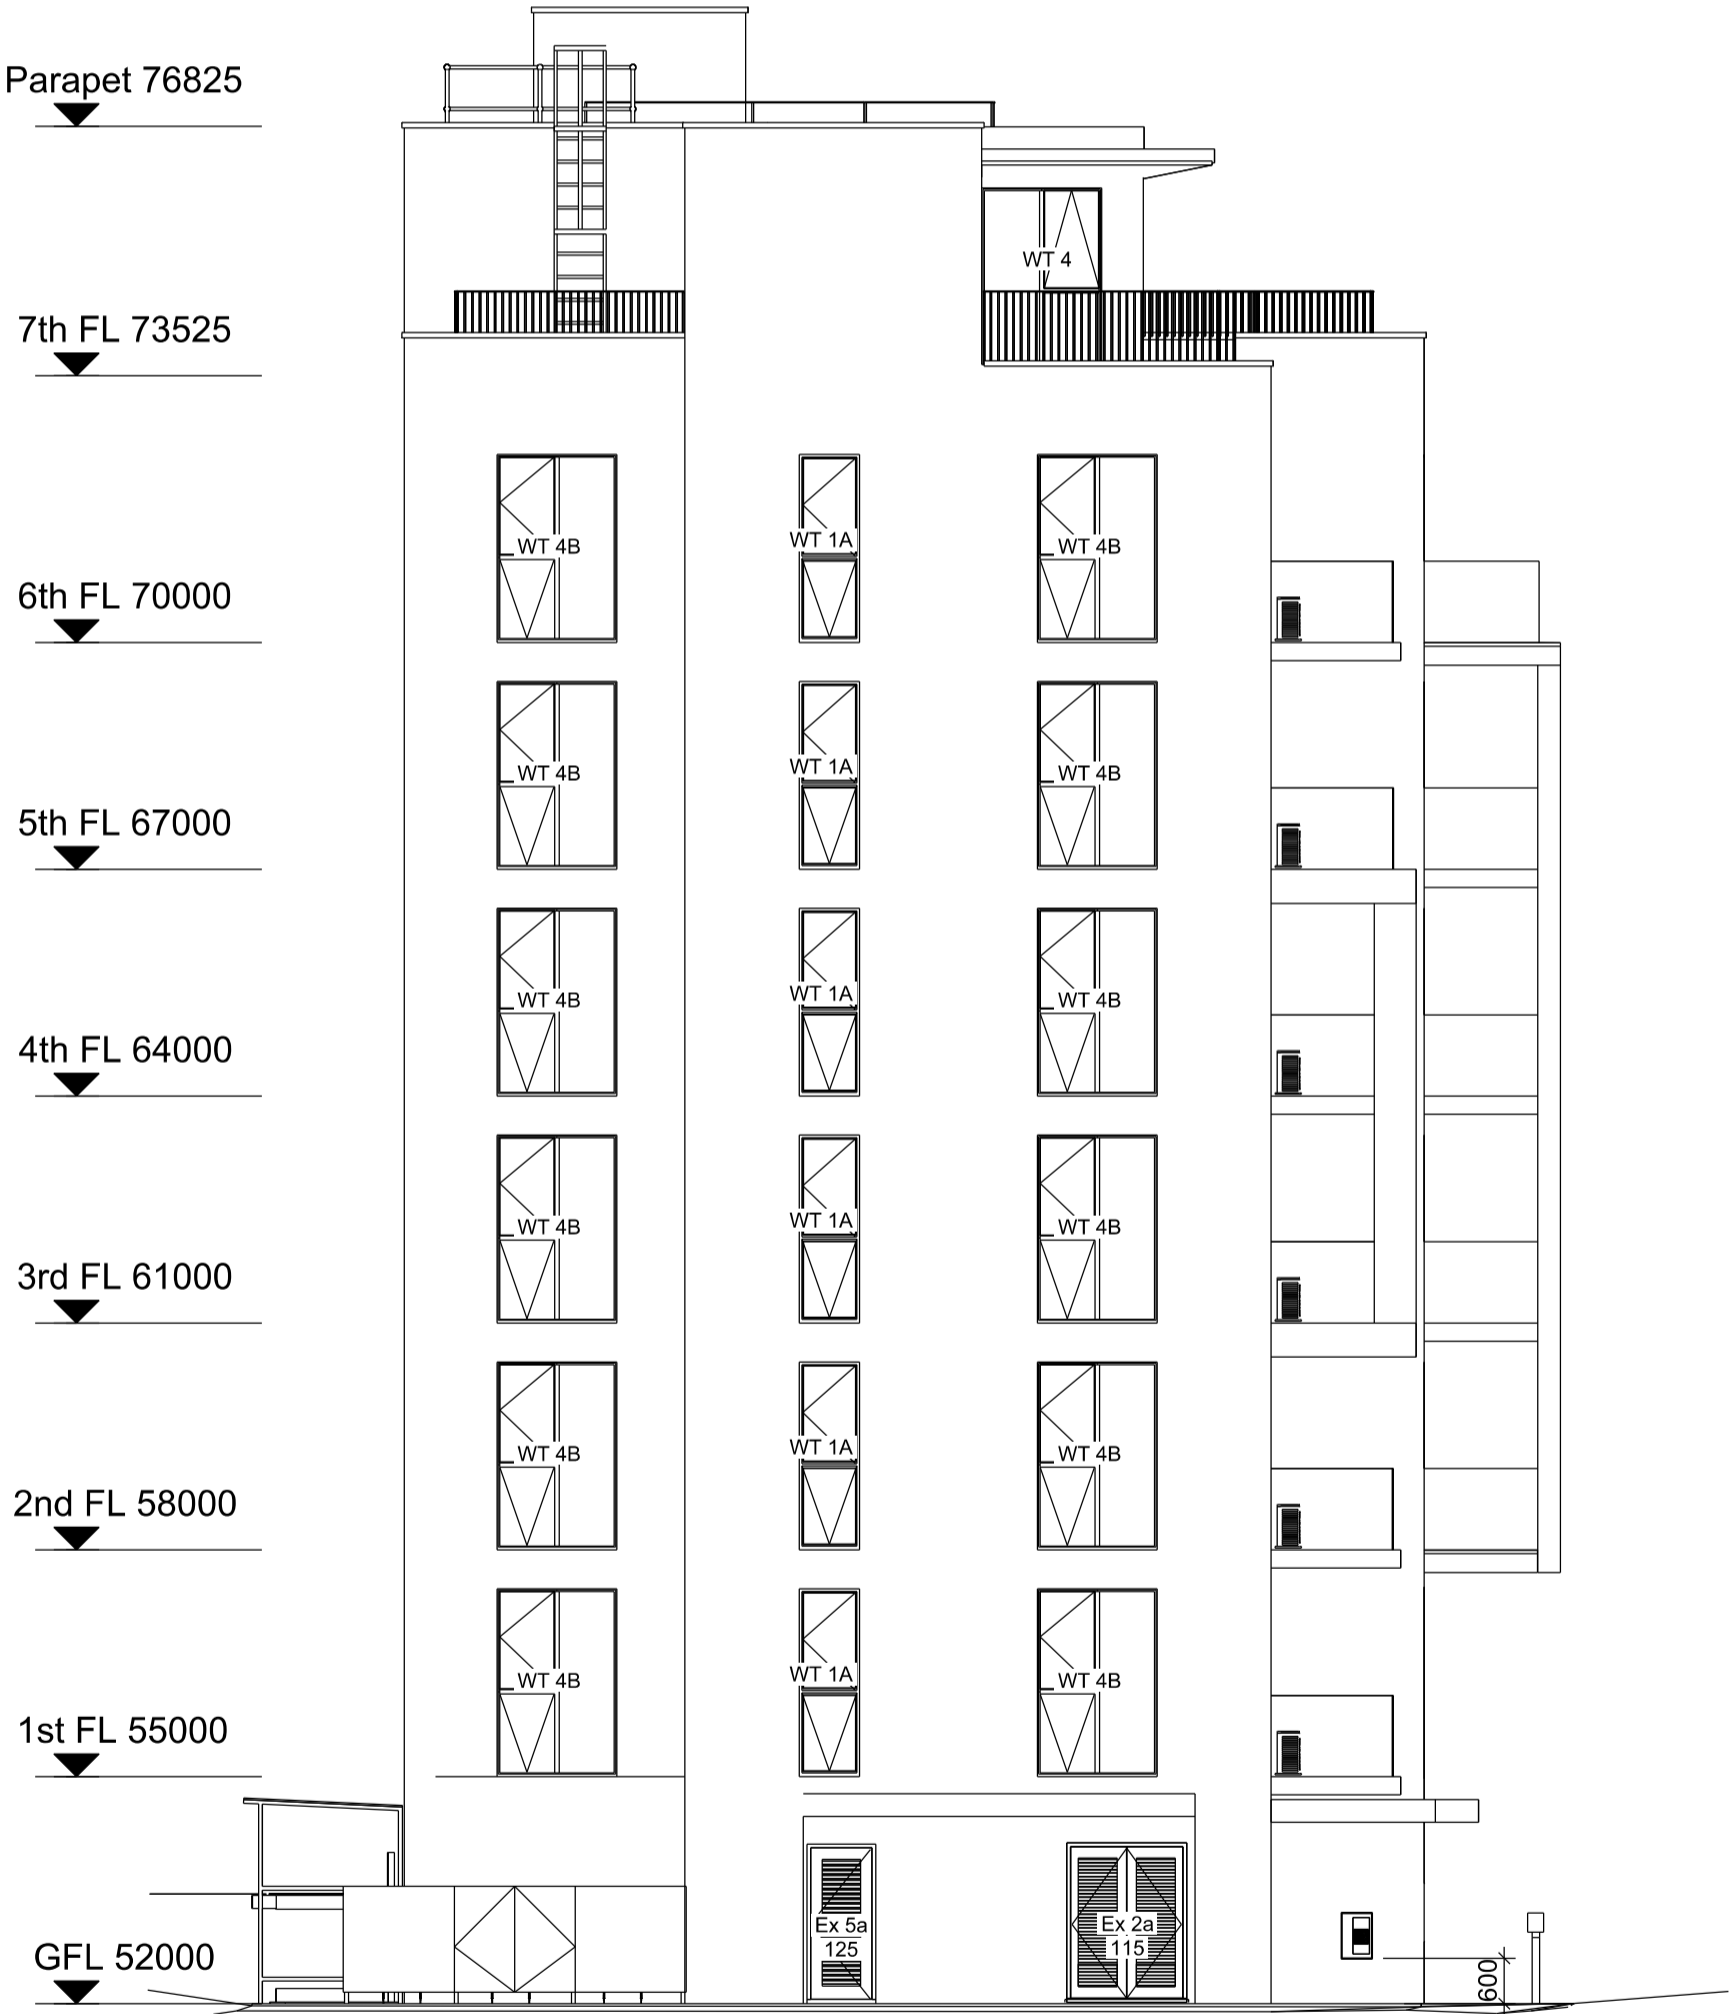

2 Block F West
Scale 1:200 at A3

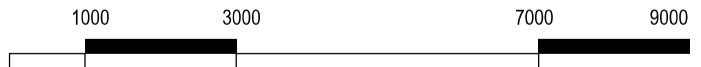

FOR PLANNING APPROVAL

<div>COMMON GROUND WORKSHOP</div> <div>COPYRIGHT AND NOTES</div> <div>DO NOT SCALE FROM THIS DRAWING. ALL DIMENSIONS TO BE VERIFIED ON SITE BY CONTRACTOR PRIOR TO COMMENCEMENT OF ANY SHOP DRAWINGS AND ANY WORKS ON SITE. REPORT ALL DISCREPANCIES TO THE ARCHITECT IMMEDIATELY.</div> <div>THIS DRAWING TO BE READ IN CONJUNCTION WITH ALL RELATED ARCHITECT/ENGINEERS DRAWINGS / DETAILS AND ALL OTHER RELEVANT INFORMATION</div>	COMMON GROUND WORKSHOP LTD		AMENDMENTS		CONSULTANT(S)		ADDITIONAL NOTES:		<div>CLIENT(S)</div> <div>WEST HAMPSTEAD SQUARE LLP C/O BALLYMORE ASSET MANAGEMENT LTD</div>	<div>PROJECT</div> <div>WEST HAMPSTEAD SQUARE - DECKING REPLACEMENT</div>	<div>DRAWING TITLE(S)</div> <div>EXISTING BLOCK F (LILY BUILDING) - ELEVATIONS (SHEET 2)</div>	<div>SCALE</div> <div>1:200 @A3</div>	<div>DRAWN</div> <div>CC</div>	<div>CHECKED</div> <div>MS</div>
	The Common E2 53 Old Bethnal Green Rd, London, E2 6QA		REV	DATE	DESCRIPTION	BY	Project Manager - Structural Engineer - MEP Services Engineer - Planning Consultant - Daylight / Sunlight Consultant - Cost Consultant -	<div>All dimensions in MM unless otherwise stated.</div> <div>This drawing is to be read in conjunction with all relevant documents.</div> <div>This drawing is to be read in conjunction with all Engineer's drawings. Contractor to provide Structural Engineering/ design.</div> <div>Do not scale from this drawing.</div> <div>Report any errors, contradictions, & omissions to the architect as soon as possible.</div>						
	T 077 65257123 info@commongroundworkshop.co.uk www.commongroundworkshop.co.uk		27.08.2021	FOR PLANNING APPROVAL	CC									