




1 Existing Typical Balcony - Detail Plan
Scale 1:20 at A3

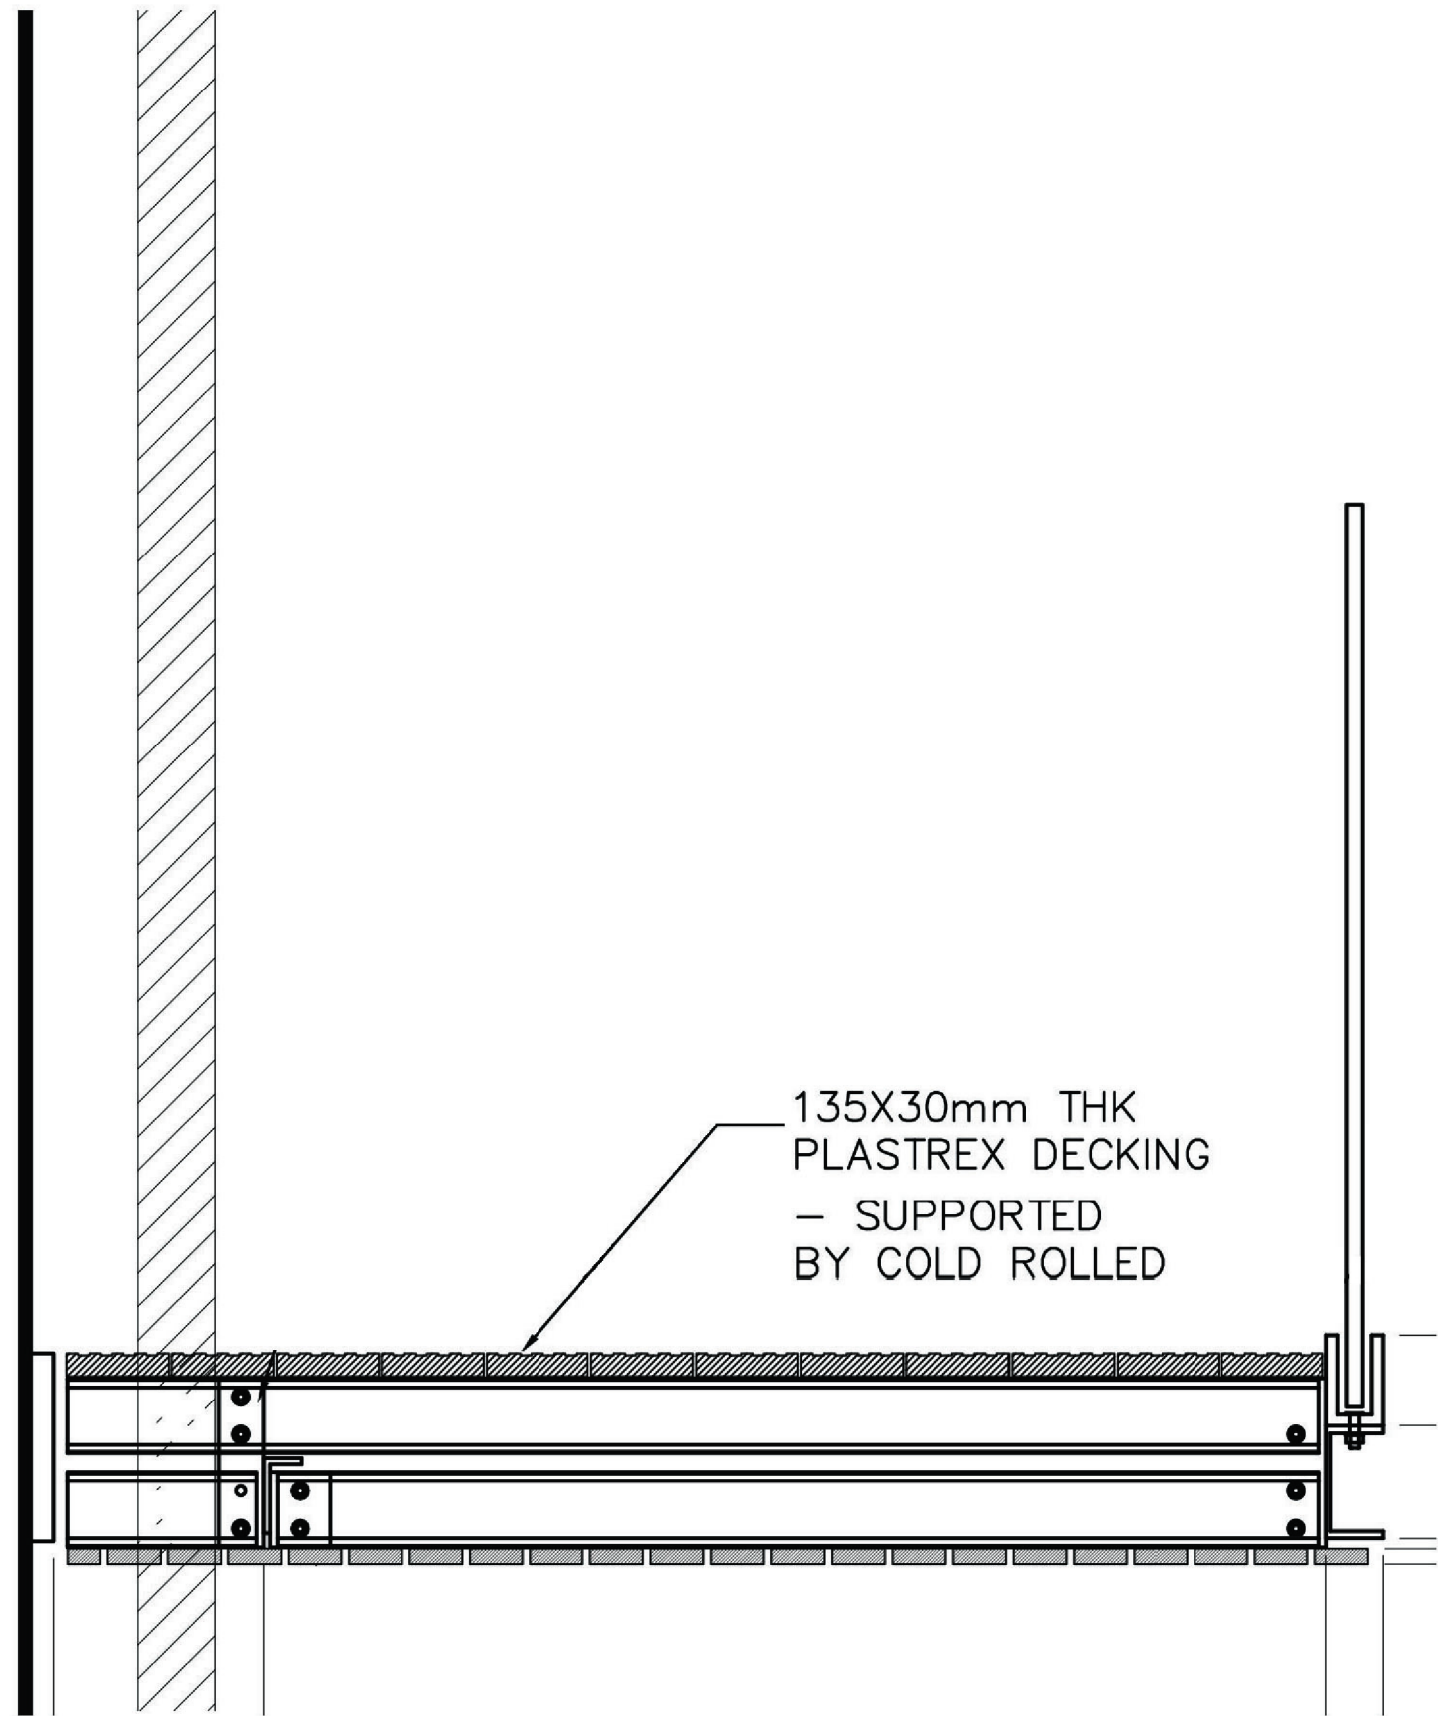

2 Existing Typical Balcony - Detail Section A-A
Scale 1:20 at A3

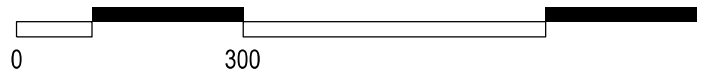

FOR PLANNING APPROVAL

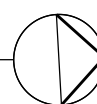

COPYRIGHT AND NOTES DO NOT SCALE FROM THIS DRAWING. ALL DIMENSIONS TO BE VERIFIED ON SITE BY CONTRACTOR PRIOR TO COMMENCEMENT OF ANY SHOP DRAWINGS AND ANY WORKS ON SITE. REPORT ALL DISCREPANCIES TO THE ARCHITECT IMMEDIATELY. THIS DRAWING TO BE READ IN CONJUNCTION WITH ALL RELATED ARCHITECT/ENGINEERS DRAWINGS / DETAILS AND ALL OTHER RELEVANT INFORMATION	COMMON GROUND WORKSHOP LTD The Common E2 53 Old Bethnal Green Rd, London, E2 6QA T 077 65257123 info@commongroundworkshop.co.uk www.commongroundworkshop.co.uk	AMENDMENTS				CONSULTANT(S) Project Manager: - Structural Engineer: - MEP Services Engineer: - Planning Consultant: - Daylight / Sunlight Consultant: - Cost Consultant: -	ADDITIONAL NOTES: All dimensions in MM unless otherwise stated. This drawing is to be read in conjunction with all relevant documents. This drawing is to be read in conjunction with all Engineer's drawings. Contractor to provide Structural Engineering/ design. Do not scale from this drawing. Report any errors, contradictions, & omissions to the architect as soon as possible.	CLIENT(S) WEST HAMPSTEAD SQUARE LLP C/O BALLYMORE ASSET MANAGEMENT LTD	PROJECT WEST HAMPSTEAD SQUARE - DECKING REPLACEMENT	DRAWING TITLE(S) EXISTING TYPICAL BALCONY DETAIL DRAWINGS	SCALE 1:20 @ A3	DRAWN CC	CHECKED MS
		REV	DATE	DESCRIPTION	BY	PROJECT NUMBER CGW-BDR-WHS-0114	DATE AUG 2021						
		A	27.08.2021	FOR PLANNING APPROVAL	CE	DRAWING NUMBER BDR-WHS-PA-A-PW-1031	REVISION A						