




01-EXISTING WINDOW TO BE REMOVED- ELEVATION
SCALE - 1:10@A1

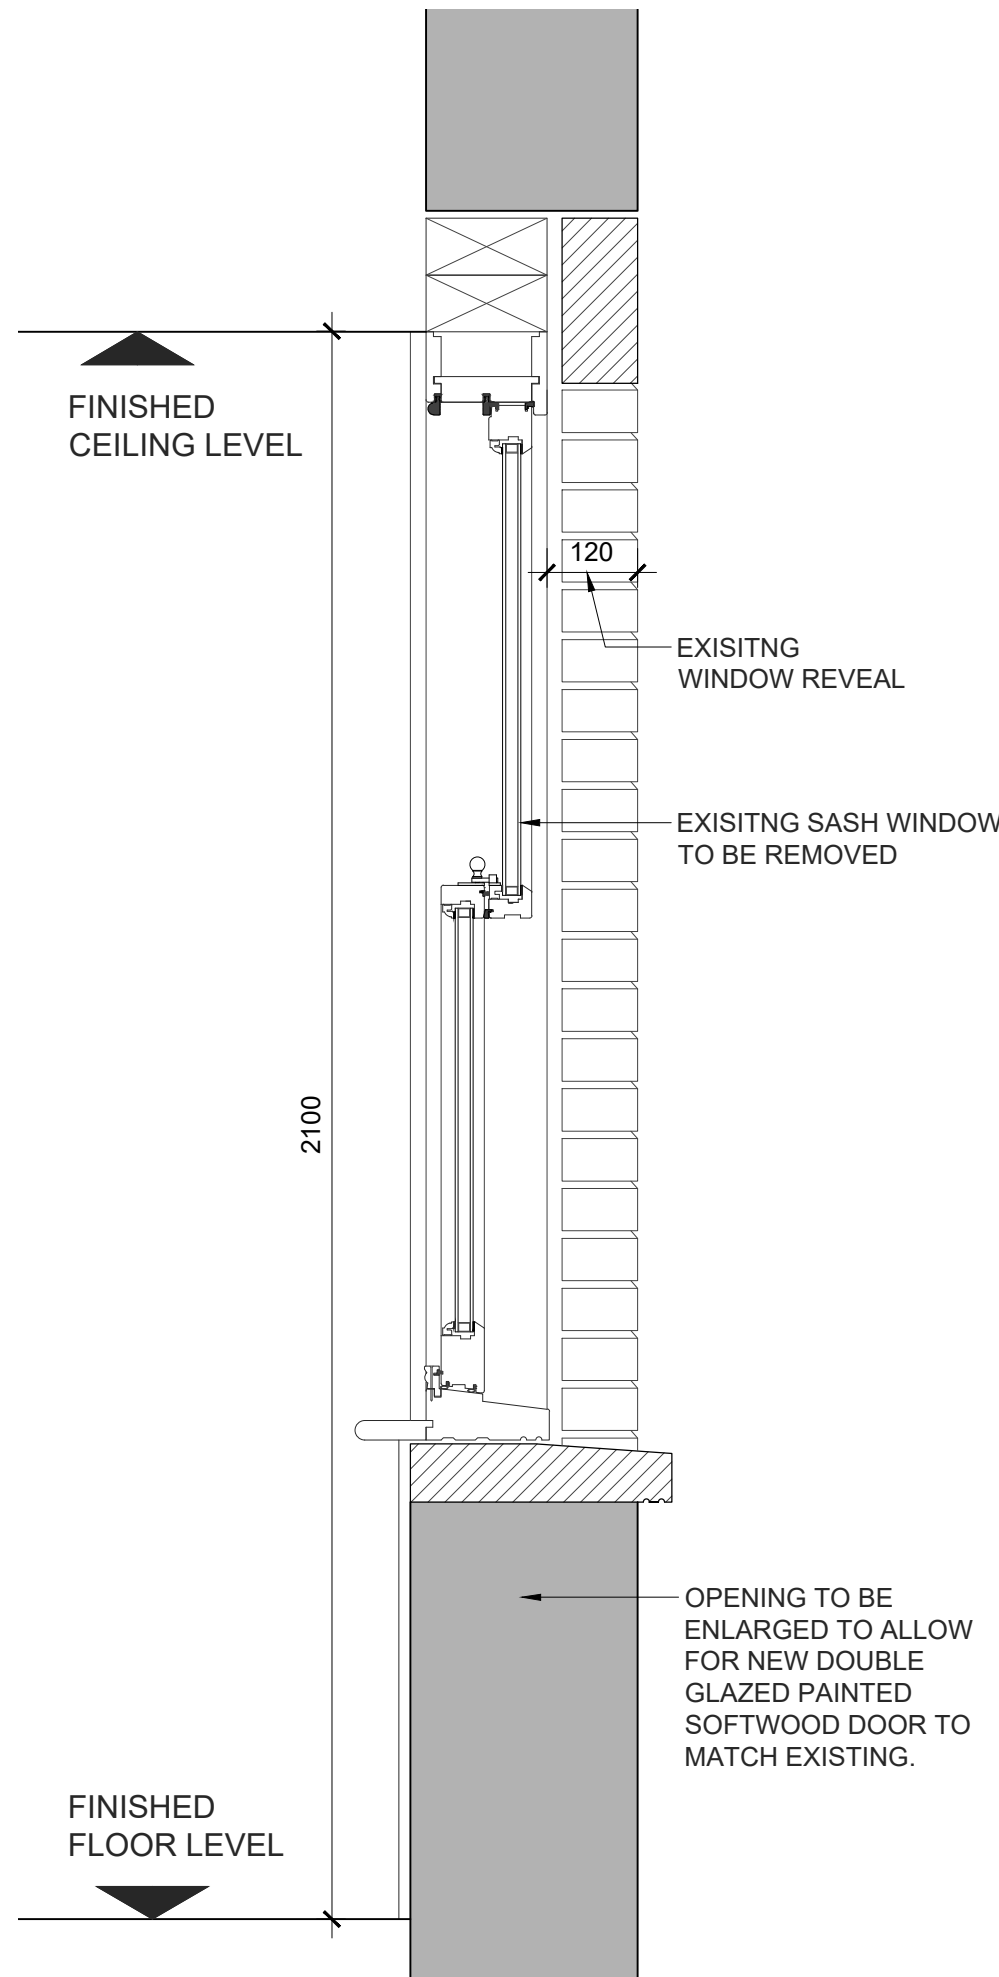


02-EXISTING WINDOW TO BE REMOVED- SECTION
SCALE - 1:10@A1

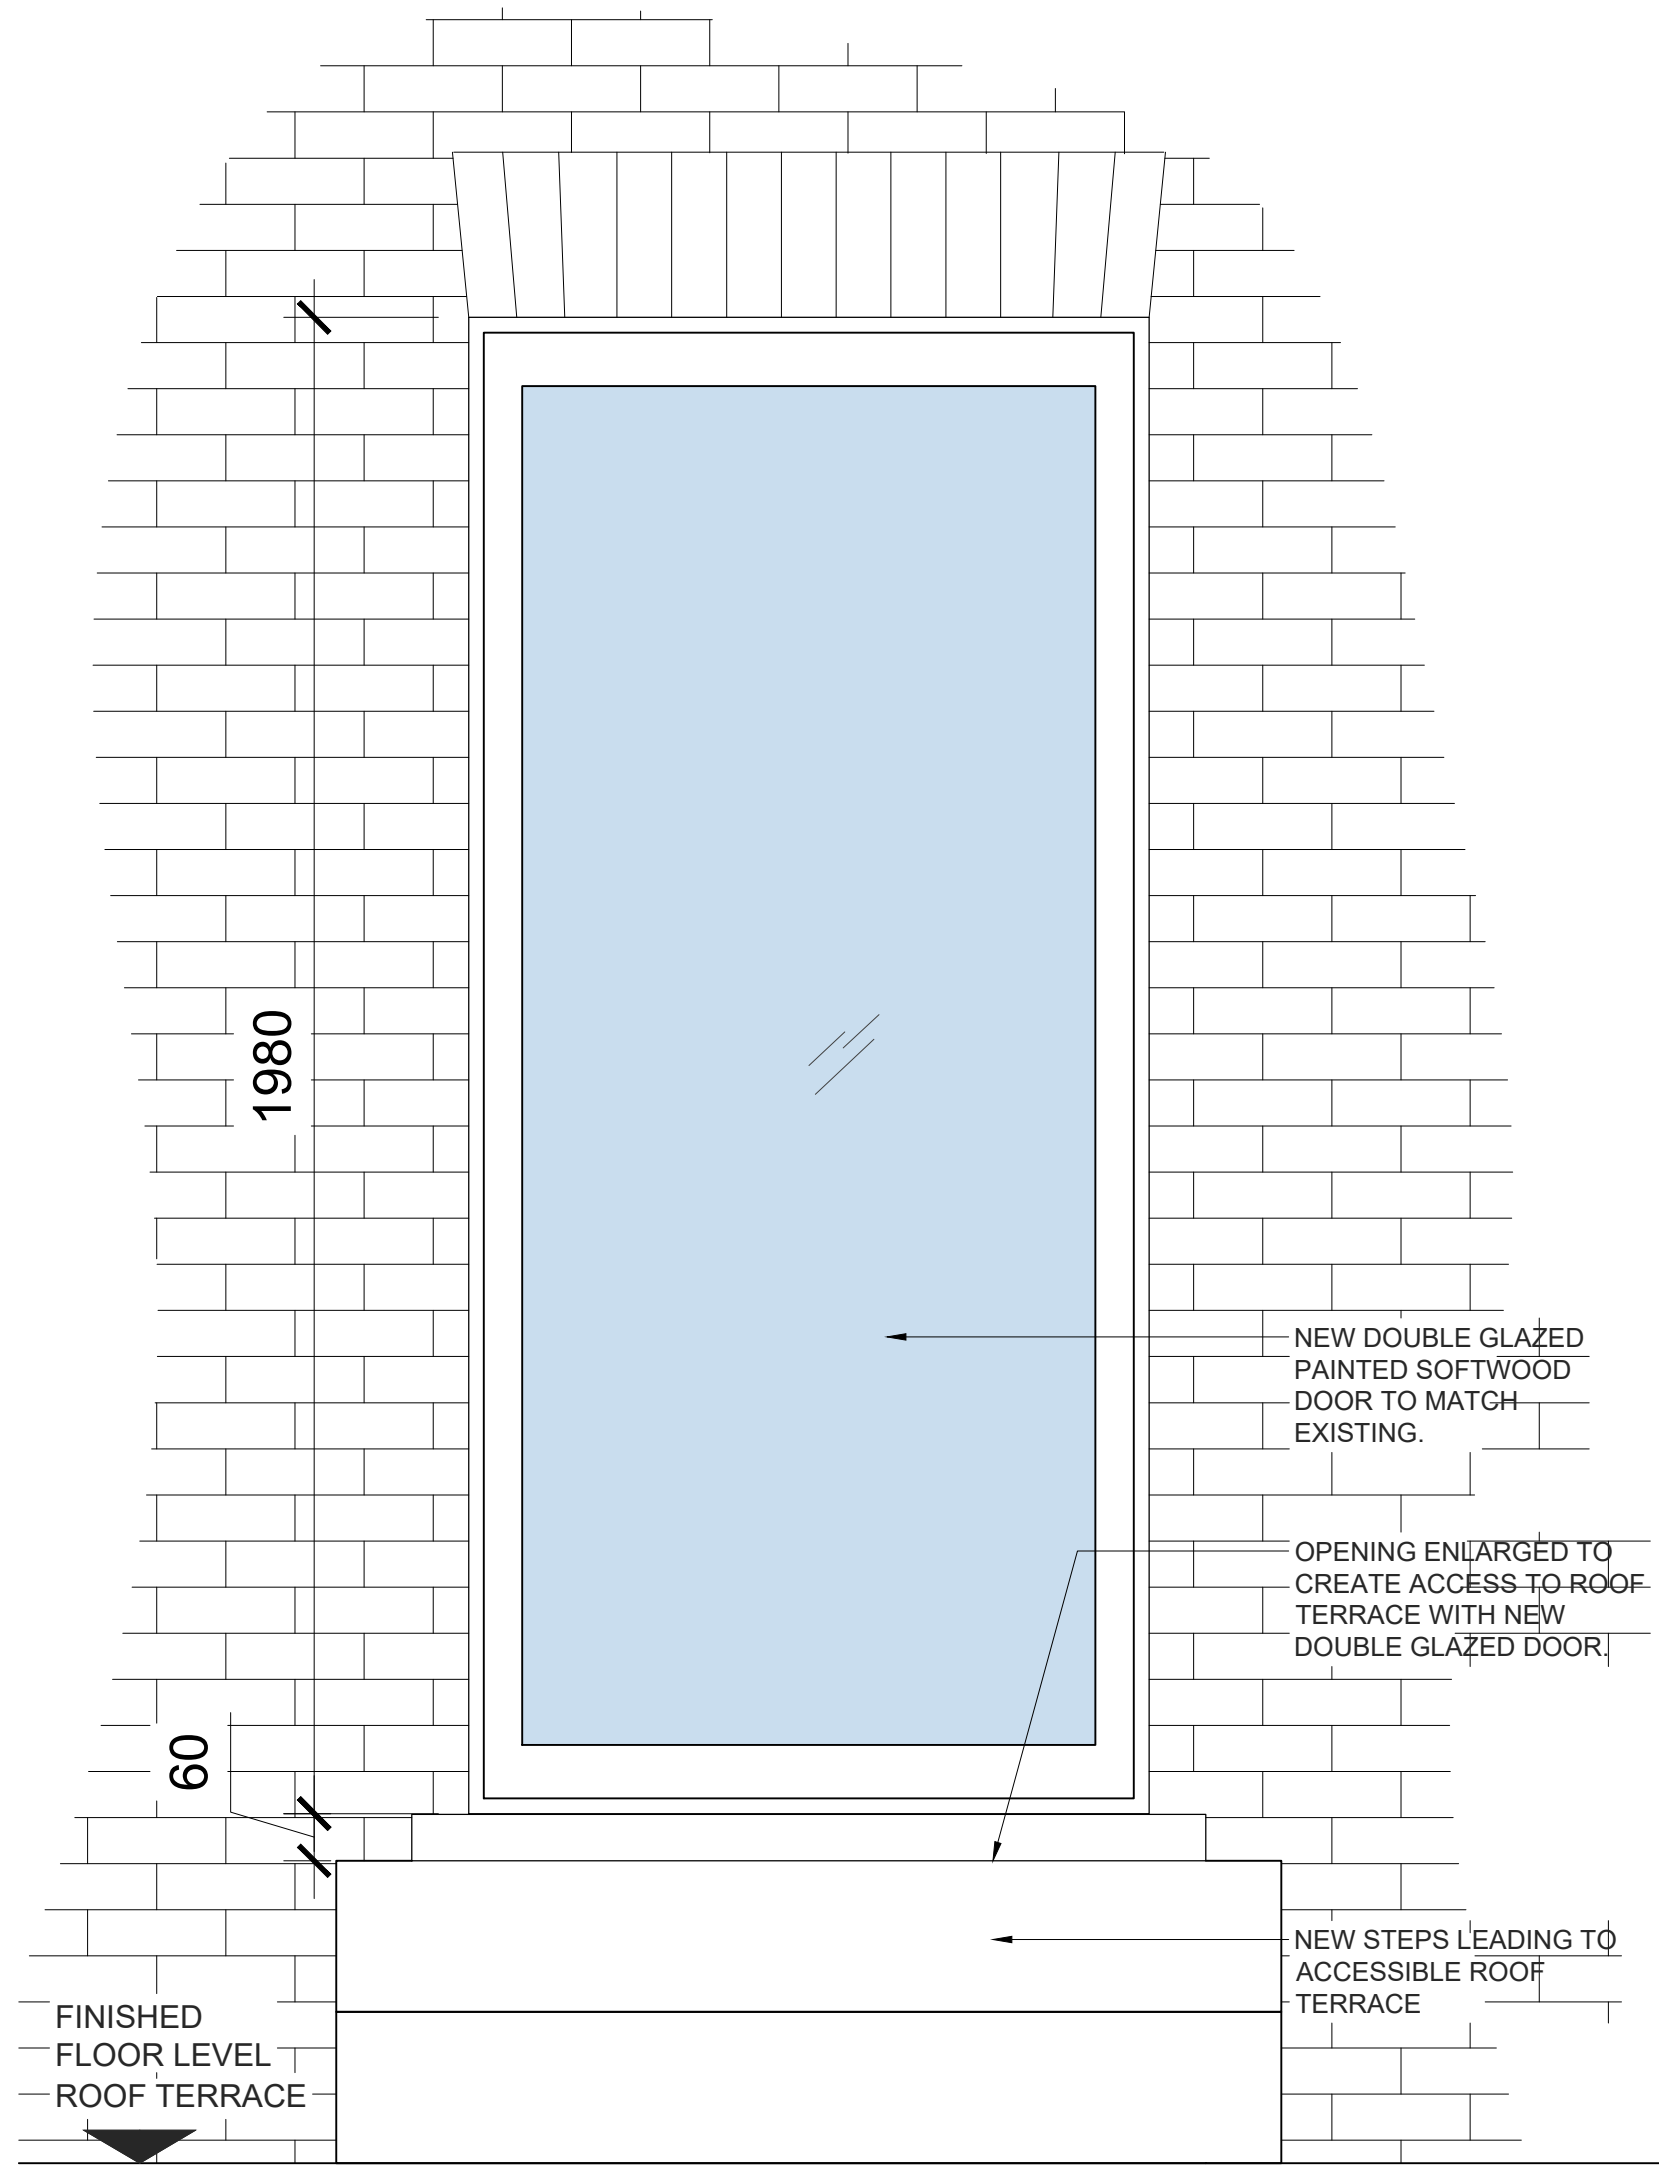


03-PROPOSED NEW DOOR- ELEVATION SCALE - 1:10@A1

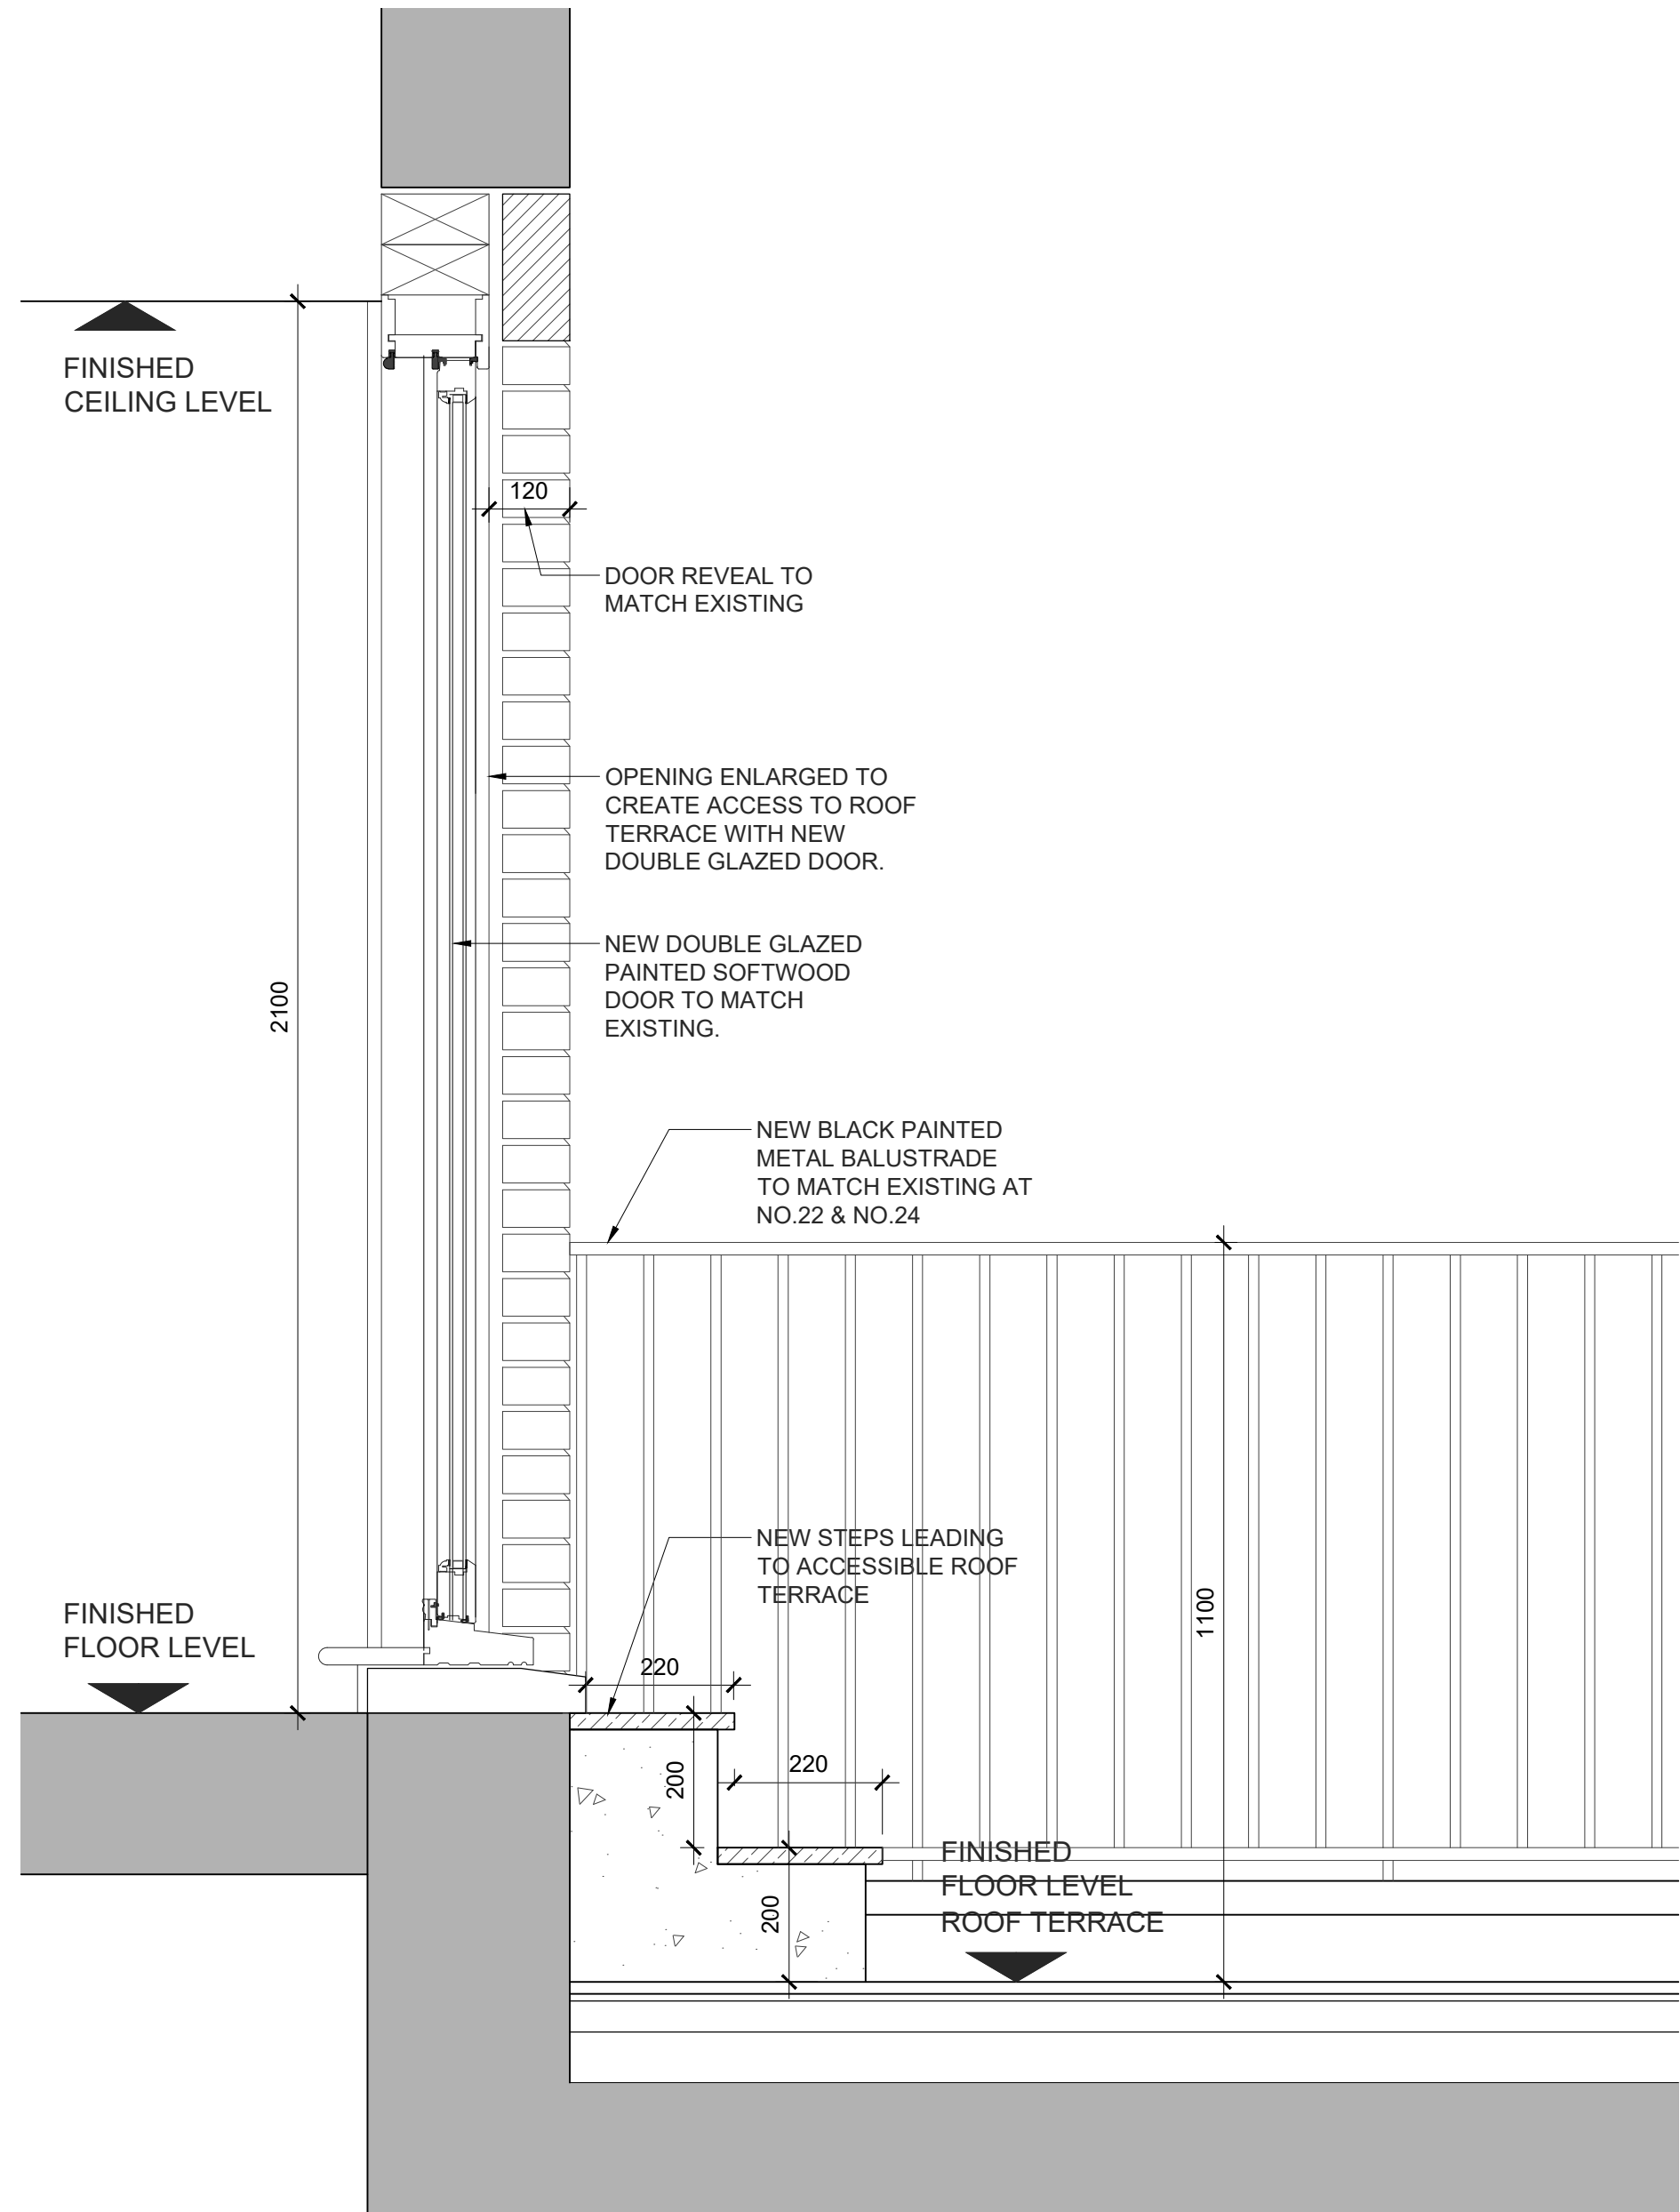


04-PROPOSED NEW DOOR- SECTION
SCALE - 1:10@A1

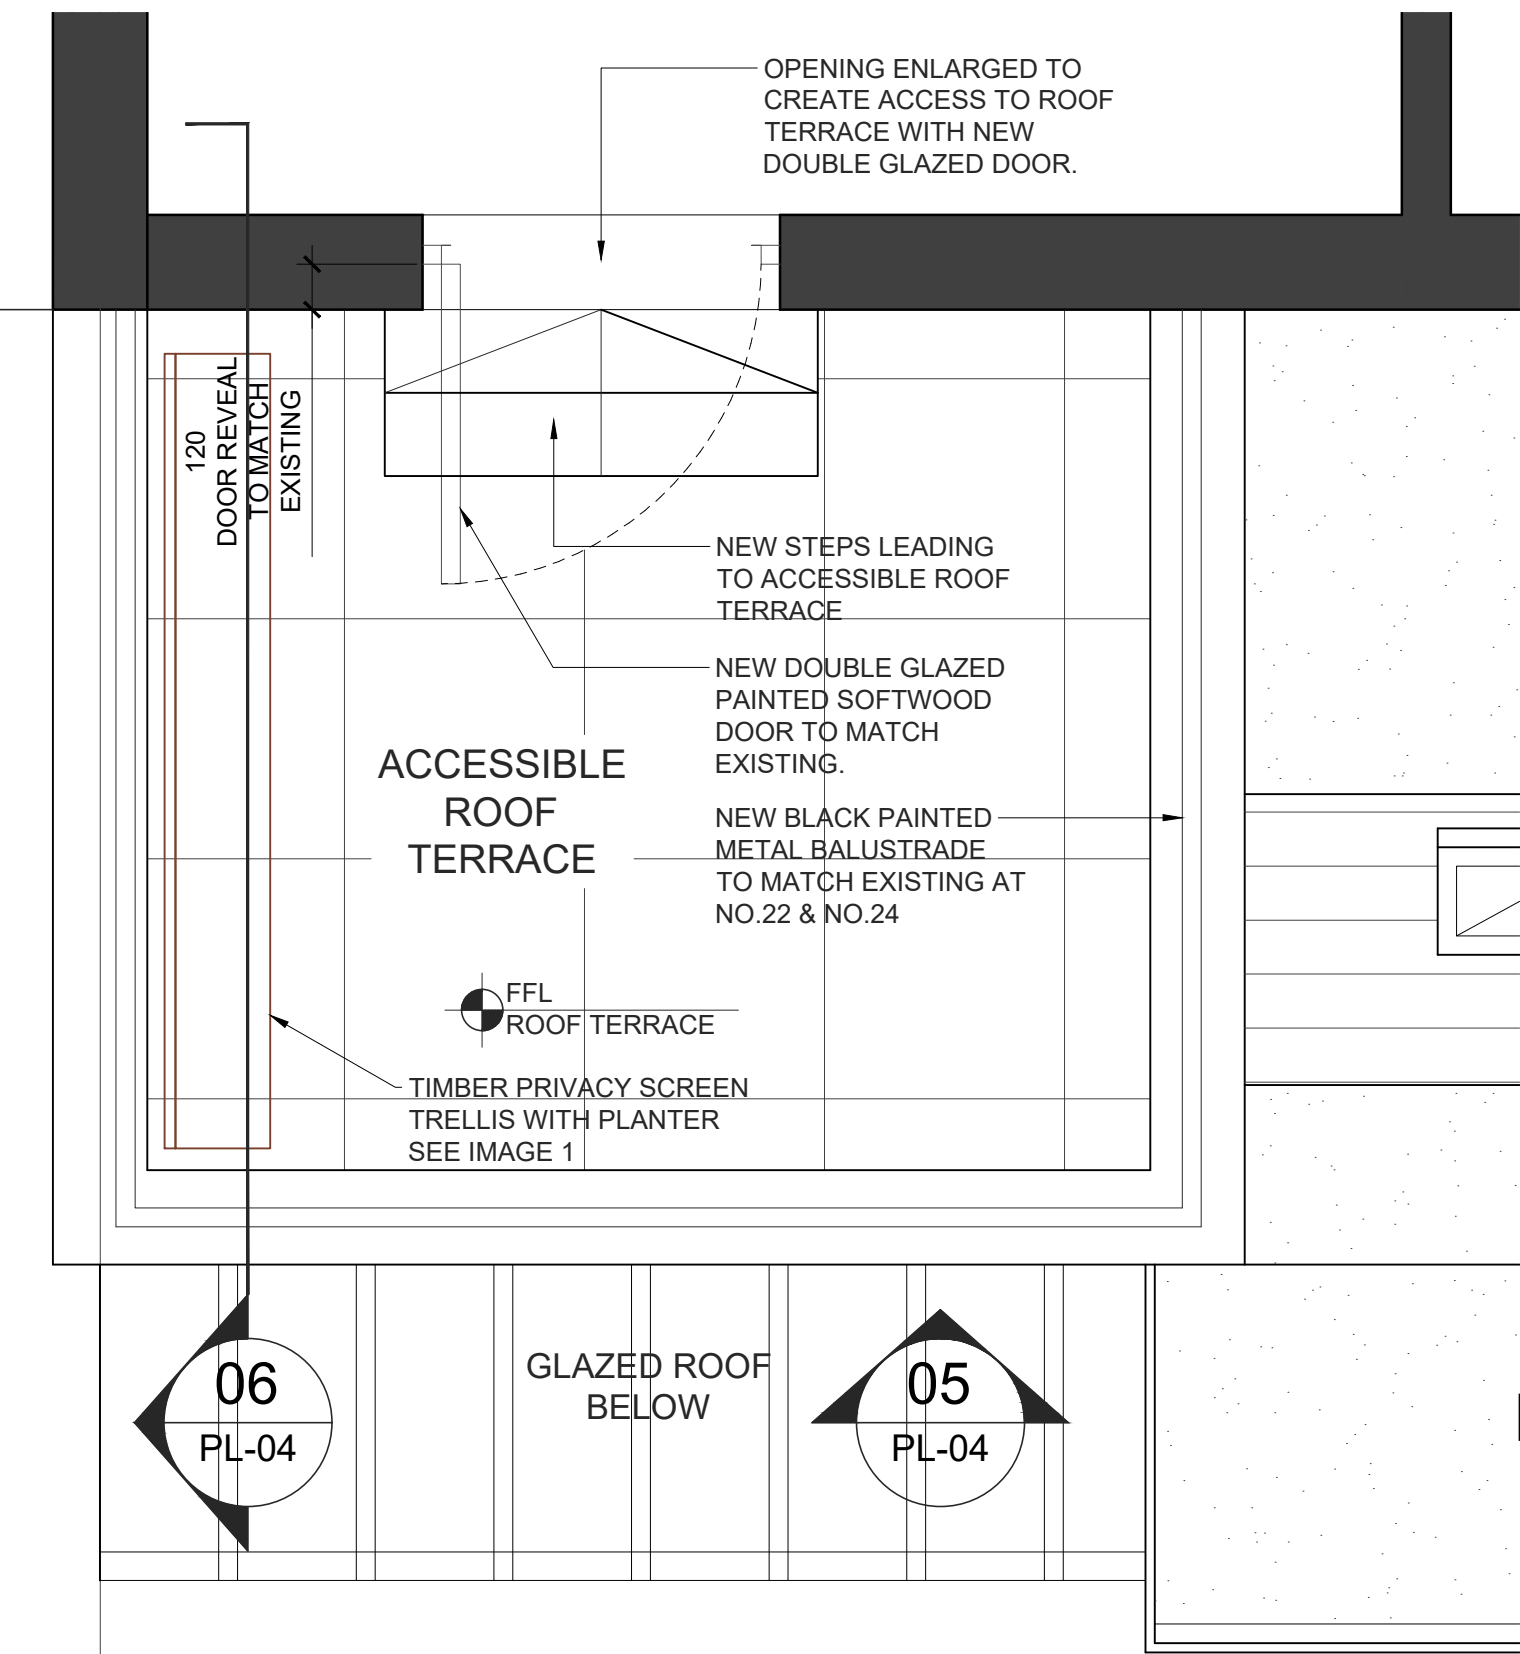

04-PAN PROPOSED ROOF TERRACE
SCALE - 1:20@A1

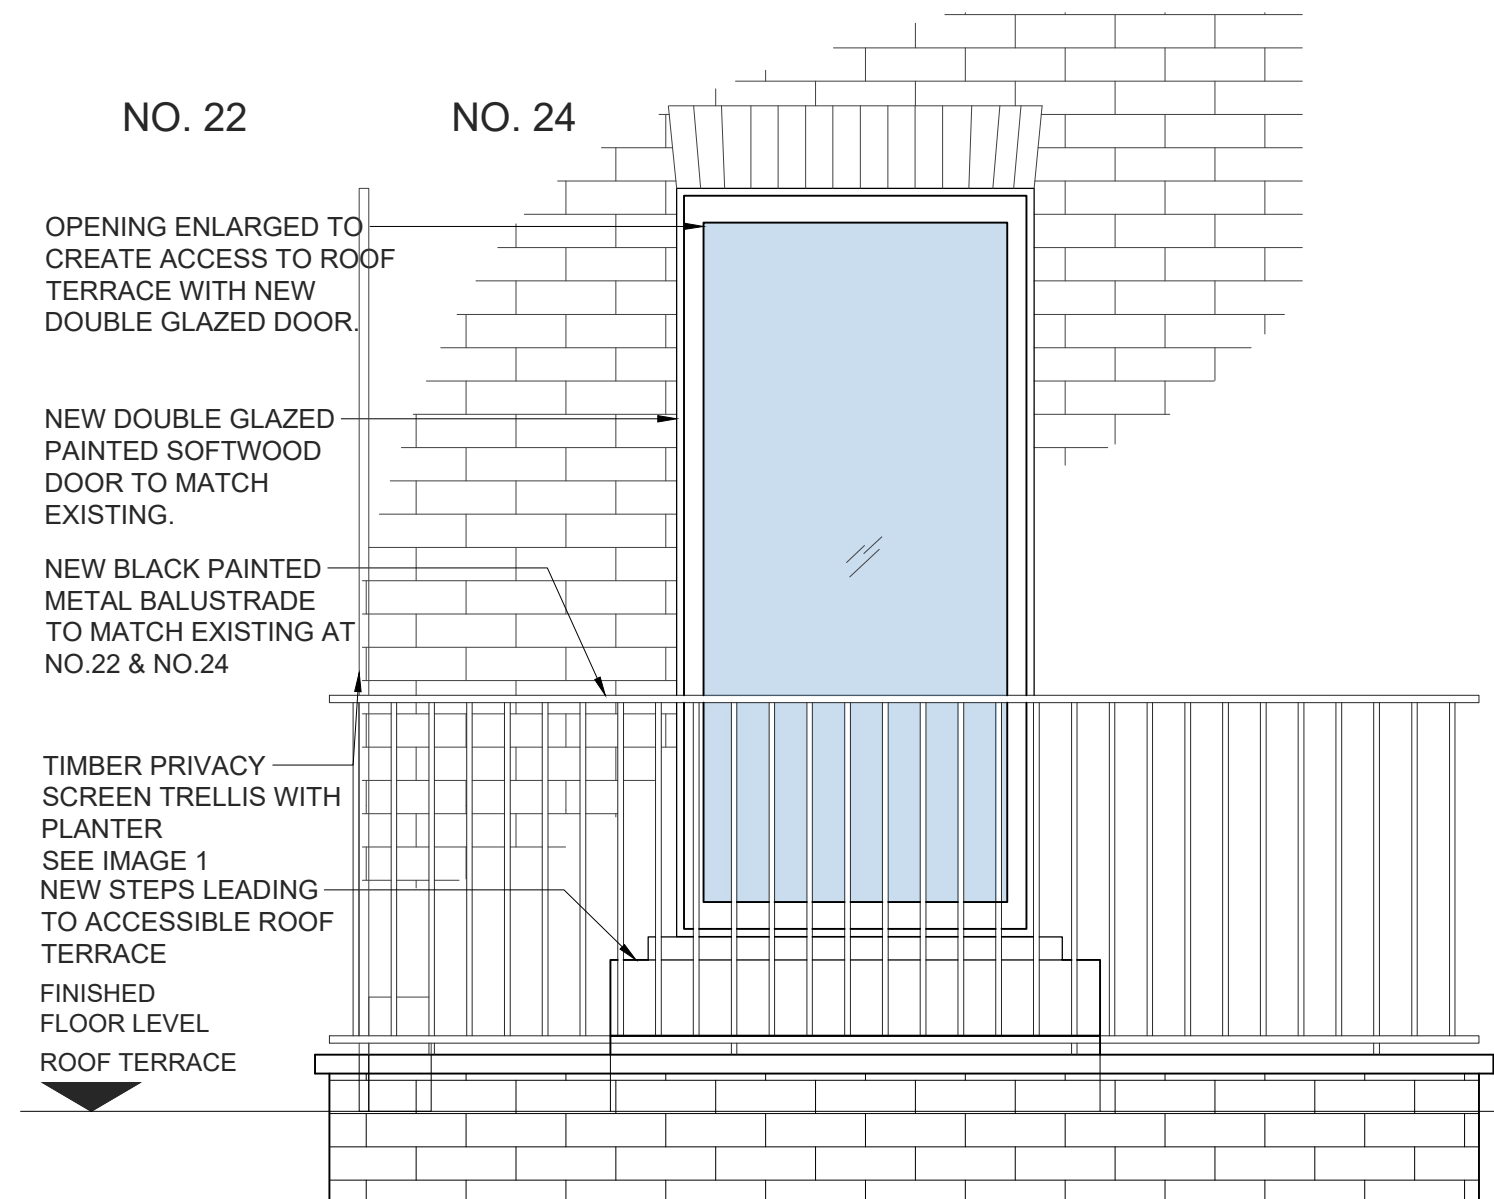

05-BALUSTRADE ELEVATION
SCALE - 1:20@A1

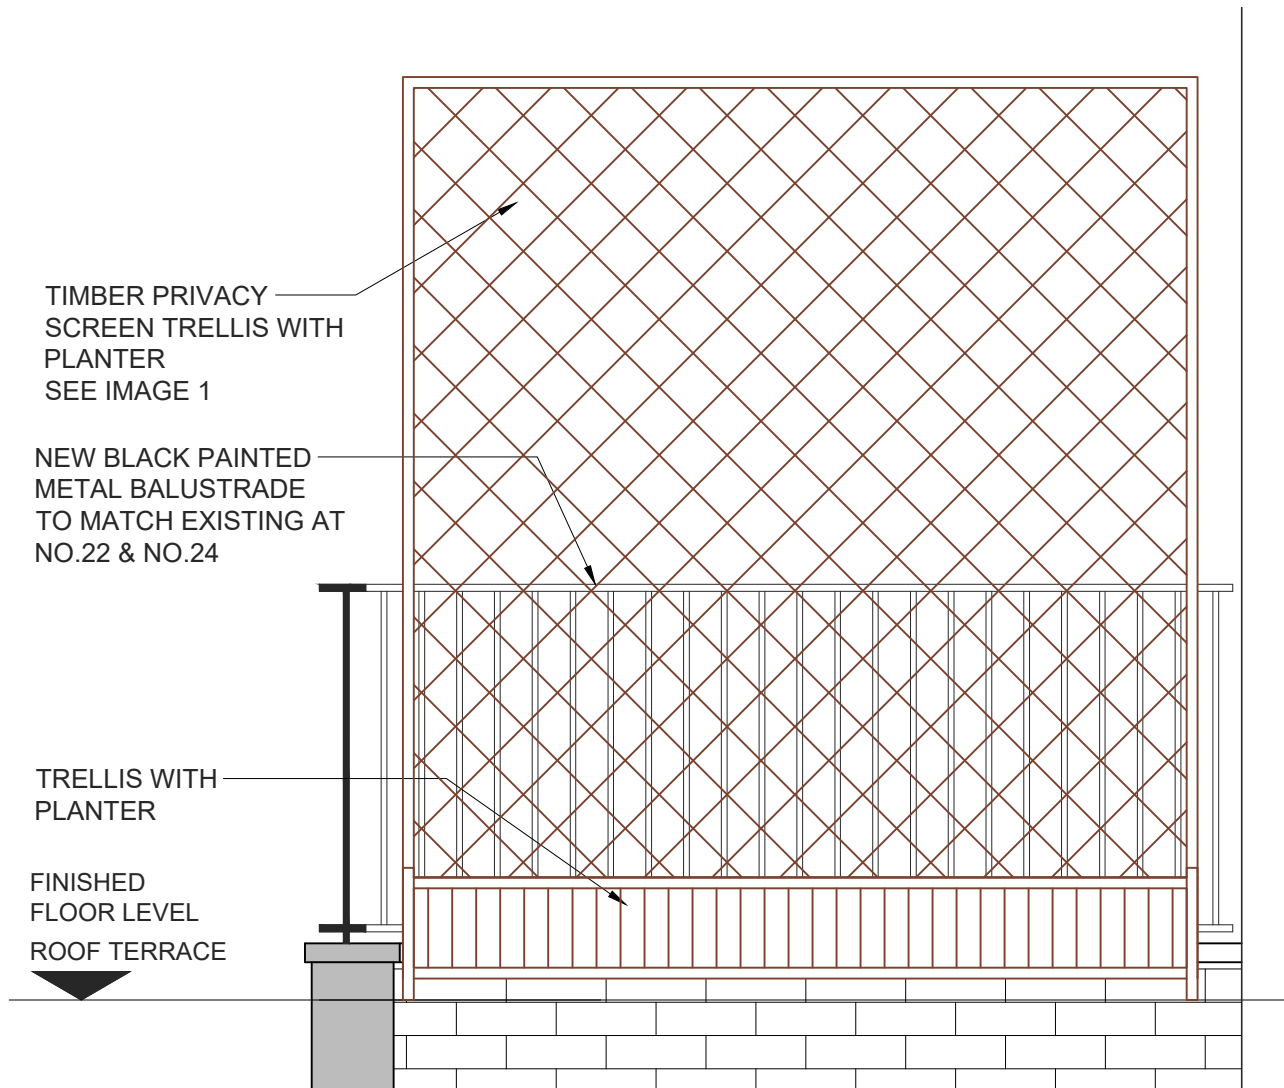

06-PRIVACY SCREEN ELEVATION
SCALE - 1:20@A1



07- IMAGE 1
NTS

Scale 1:10 0 0.5 1.0M			
REVISIONS			
NO.	DESCRIPTION	DATE	BY
DESIGN ENDEAVOURS LTD M: 07869580774, 07883602259 E: design.endeavour@gmail.com			
Project 24 FITZROY ROAD PRIMROSE HILL LONDON, NW1 8TX			
Title EXISTING WINDOW AND PROPOSED DOOR DETAILS BALUSTRADE & PRIVACY SCREEN DETAILS			
Scale VARIES@A1	Drawn MZ	Approved	Date JULY 21
Job No. DE- 911	Drawing No. P-24 FR -034	Rev 0	