






01 - OS MAP SCALE 1:1250

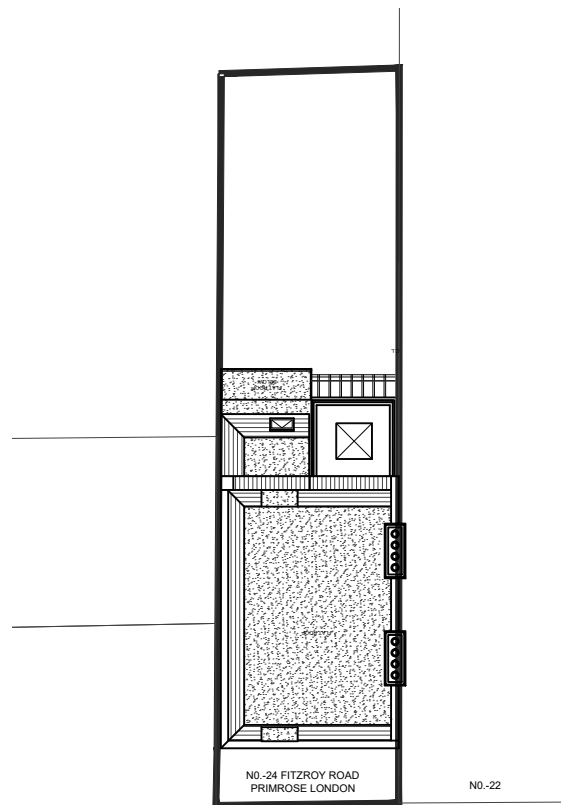


02 - EXISTING BLOCK PLAN

SCALE 1:250

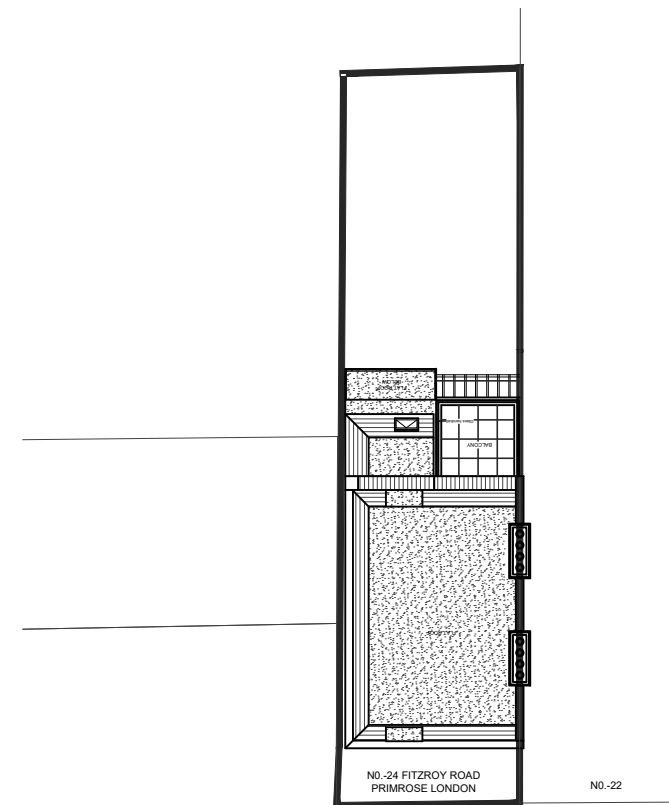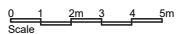

03 - PROPOSED BLOCK PLAN

SCALE 1:250

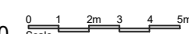

REVISIONS			
NO.	DESCRIPTION	DATE	BY
A	OS MAP ORIENTATION AMENDED	30.11.2021	SR

DESIGN ENDEAVOURS LTD
M: 07869580774, 07883602259
E: design.endeavour@gmail.com

Project
24 FITZROY ROAD PRIMROSE HILL
LONDON, NW1 8TX

Title
OS MAP & BLOCK PLANS

Scale as shown@A3	Drawn MZ	Approved	Date JULY 21
Job No. DE- 911	Drawing No. P-24 FR -01	Rev. A	