



PROPOSED

This drawing must not be reproduced without permission.
Do not scale from drawing.
Contractor to check all dimensions on site.
Report discrepancies to the architect.

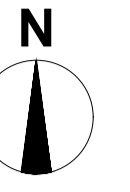

1 SECTION A-A
Scale: 1:100 @ A1

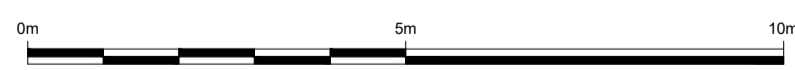

1 DETAIL SECTION A-A
Scale: 1:25 @ A1



01	Revise flags	06.12.2021	RvW
00	Issue for planning		
00	Comment	30.11.2021	RvW
rev	amendments	date	by

architects
ipa
55 Kingstown Street
London NW1 8JP
T + 44 (0) 20 7436 1133
W ipa-architects.com

Project
PRESIDENT HOTEL
50-60 GUILFORD STREET
LONDON
WC1N 1DB

Drawing Title
**TYPICAL SECTION A-A
PROPOSED**

Drawing Status	
PLANNING	
Date	Drawn by
30.11.2021	RvW
Scale	
A1 @ 1:200/25 A3 @ 1:400/50	
Drawing No.	Rev
2112.LO.201	01
Cad File	
2112.LO.001	
© IPA Architects: All rights reserved.	