


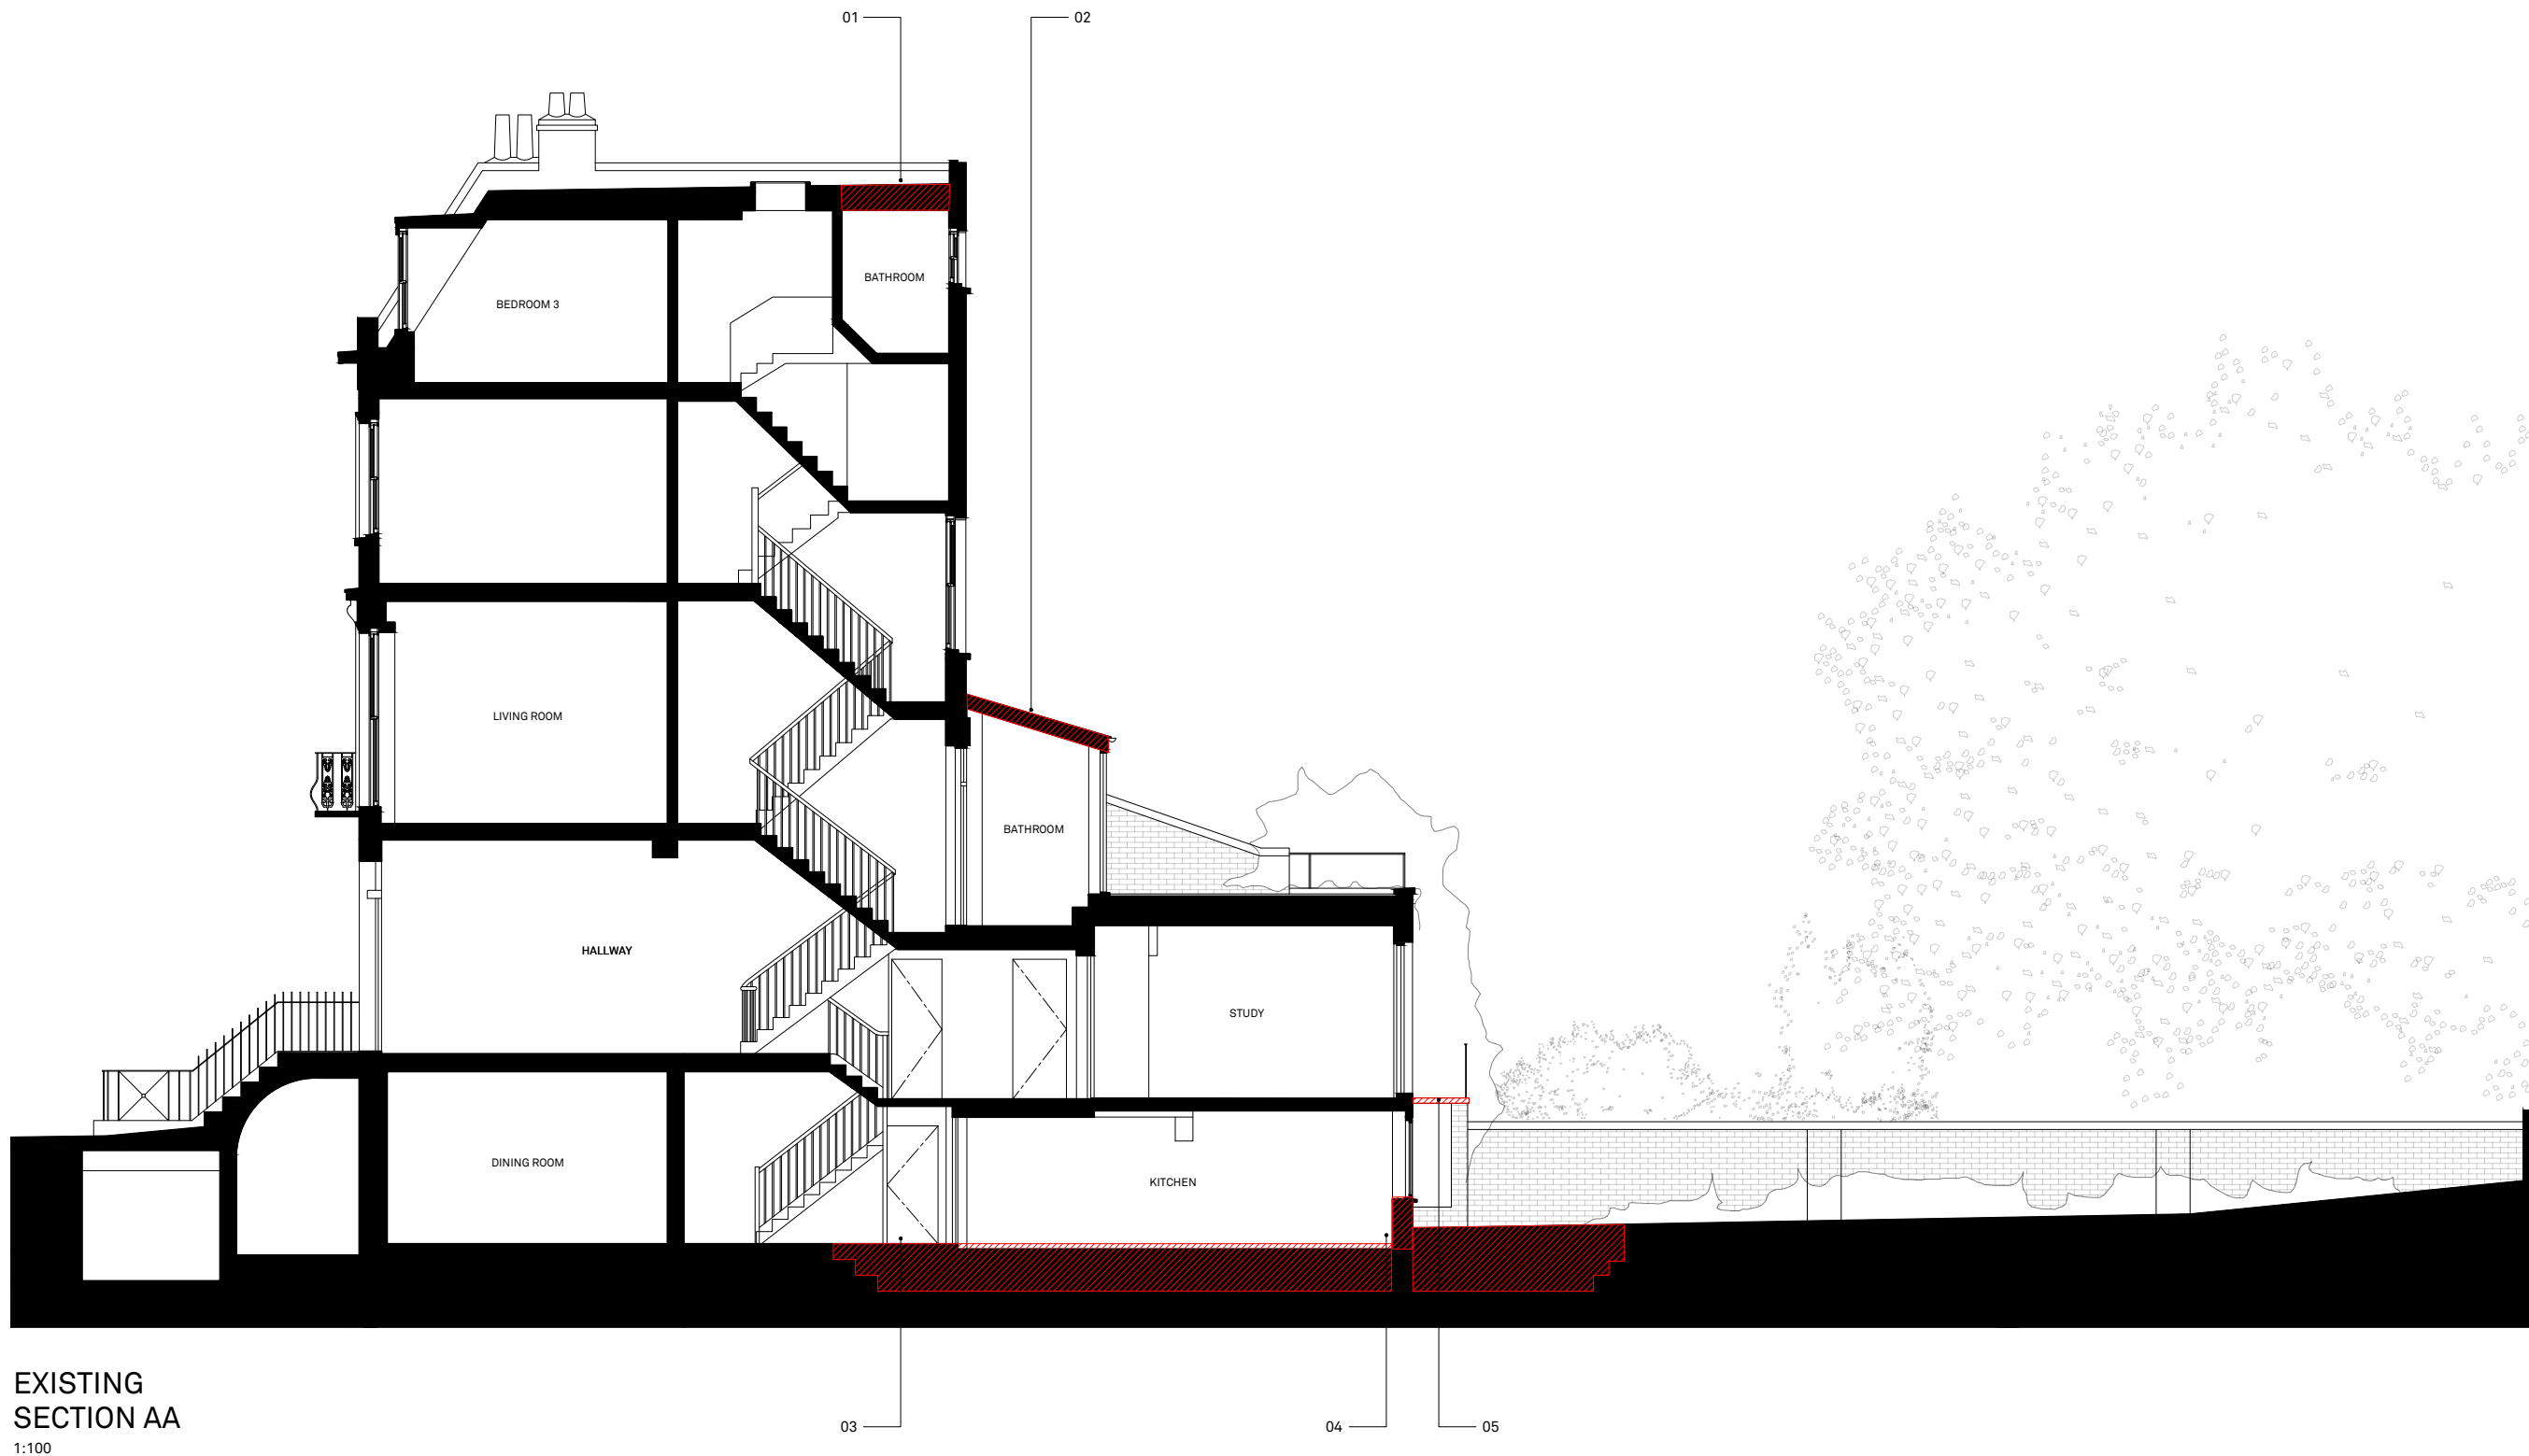

- 03/12/21 AS/BR PLANNING - first issue
REV DATE DRAWN/CHK DESCRIPTION

68 ALBERT STREET
GA300 rev- EX SECTION AA
21059 _ DRAWING STATUS _ Published 03/12/21

1. FORM OPENING IN ROOF (MODERN) TO ALLOW FOR ROOF LIGHT
2. DEMOLISH ROOF (MODERN) TO 1ST FLOOR
3. LOWER FLOOR LEVEL TO ALLOW FOR CEILING HEIGHT. EXCAVATE EXTERIOR TO MATCH FFL
4. LOWER SILL HEIGHT TO ENLARGE OPENING
5. DEMOLISH CONCRETE BALCONY (MODERN)



Scale 1:100 @ A3




North

Do not scale for construction. Use figured dimensions only. All discrepancies to be verified with architect prior to ordering or construction/execution. Confirm all setting out with architect prior to construction. Drawing to be read in conjunction with all other documents. Copyright Architecture for London.

Architecture for London
3-5 Bleeding Heart Yard
London EC1N 8SJ
020 3637 4236
architectureforlondon.com

Architecture
for London.

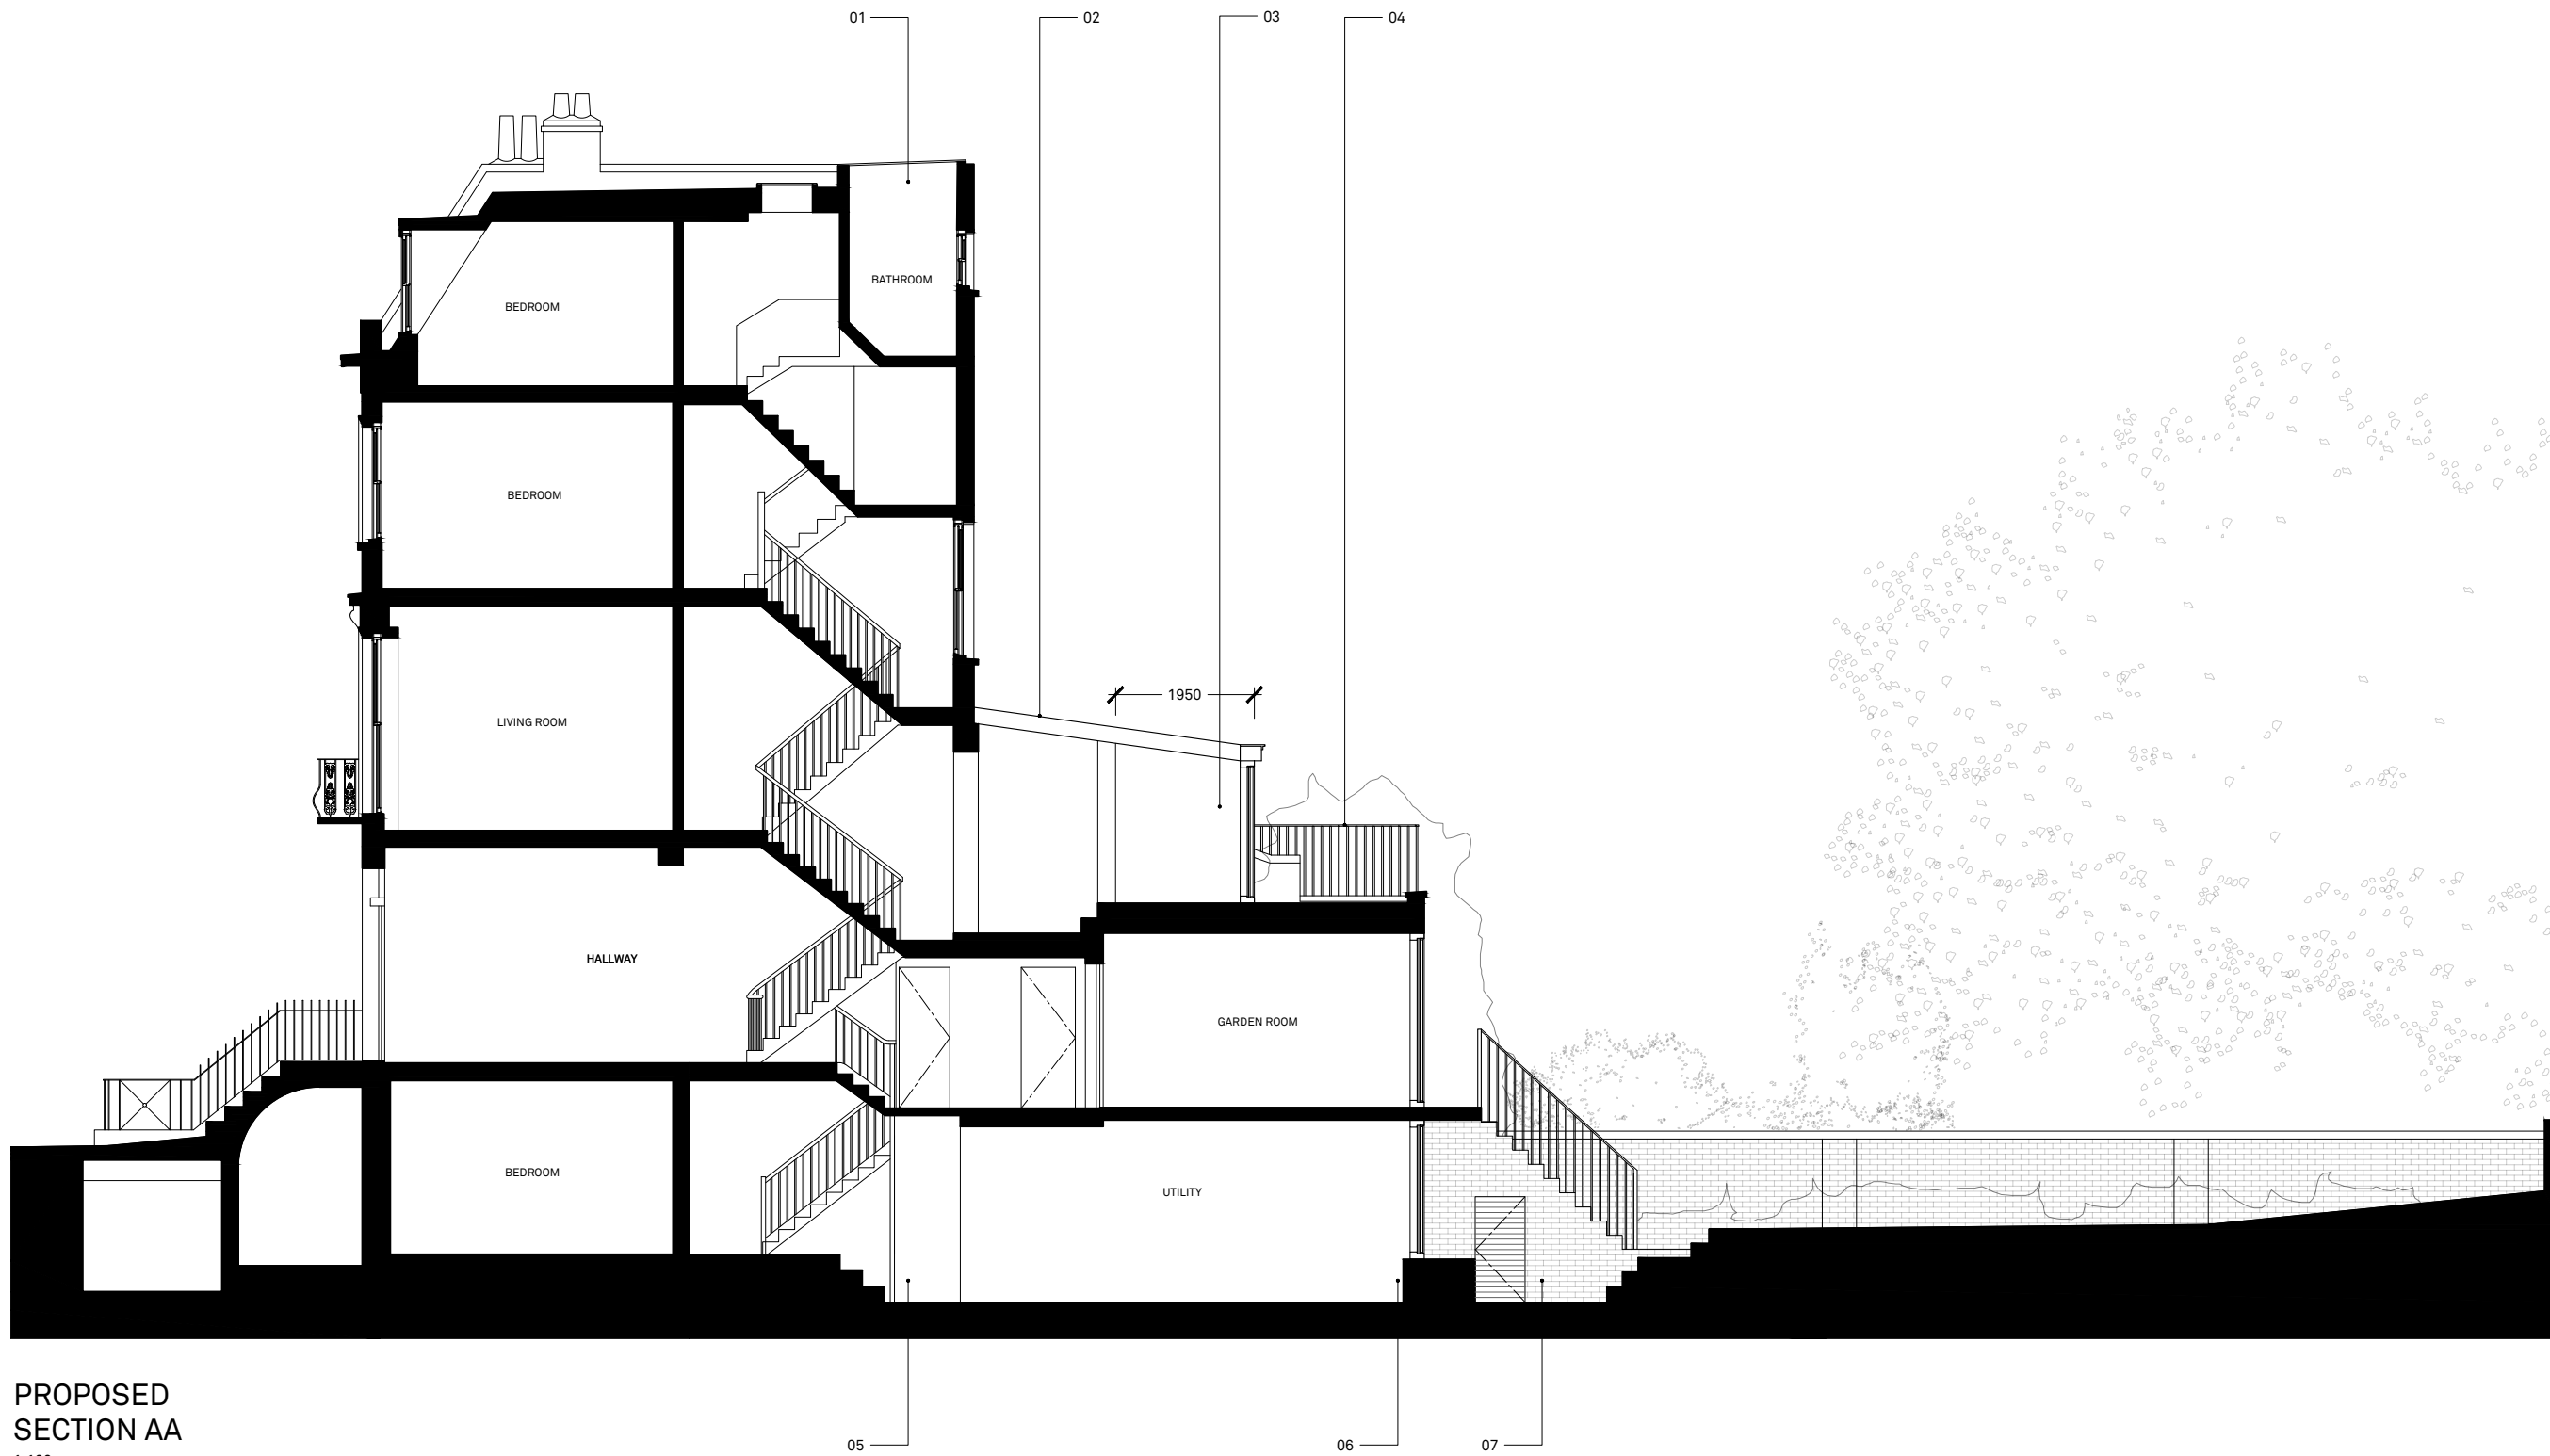

- 03/12/21 AS/BR PLANNING - first issue
REV DATE DRAWN/CHK DESCRIPTION

68 ALBERT STREET
GA301 rev- SECTION AA

21059 _ DRAWING STATUS _ Published 03/12/21

1. NEW ROOF LIGHT TO 3RD FLOOR BATHROOM
2. GLAZED ROOF TO 1ST FLOOR EXTENSION
3. 1ST FLOOR EXTENSION EXTENDED BY 1950
4. ROOF TERRACE RAILINGS REPLACED
5. FFL LOWERED TO ALLOW ADEQUATE CEILING HEIGHT
6. WALL BUILT OUT USING BRICKS FROM DEMOLITION
7. NEW STAIRCASE PROVIDING ACCESS TO OUTRIGGER, GARDEN STORAGE BELOW



Scale 1:100 @ A3



North

Do not scale for construction. Use figured dimensions only.
All discrepancies to be verified with architect prior to
ordering or construction/execution. Confirm all setting out
with architect prior to construction. Drawing to be read in
conjunction with all other documents. Copyright Architecture
for London.

Architecture for London
3-5 Bleeding Heart Yard
London EC1N 8SJ
020 3637 4236
architectureforlondon.com

Architecture
for London.