


TREE SURVEY SITE PLAN:  
UCS Senior Branch, Frognal, London, NW3 6XH  
REF: T001/UCSSenior Branch

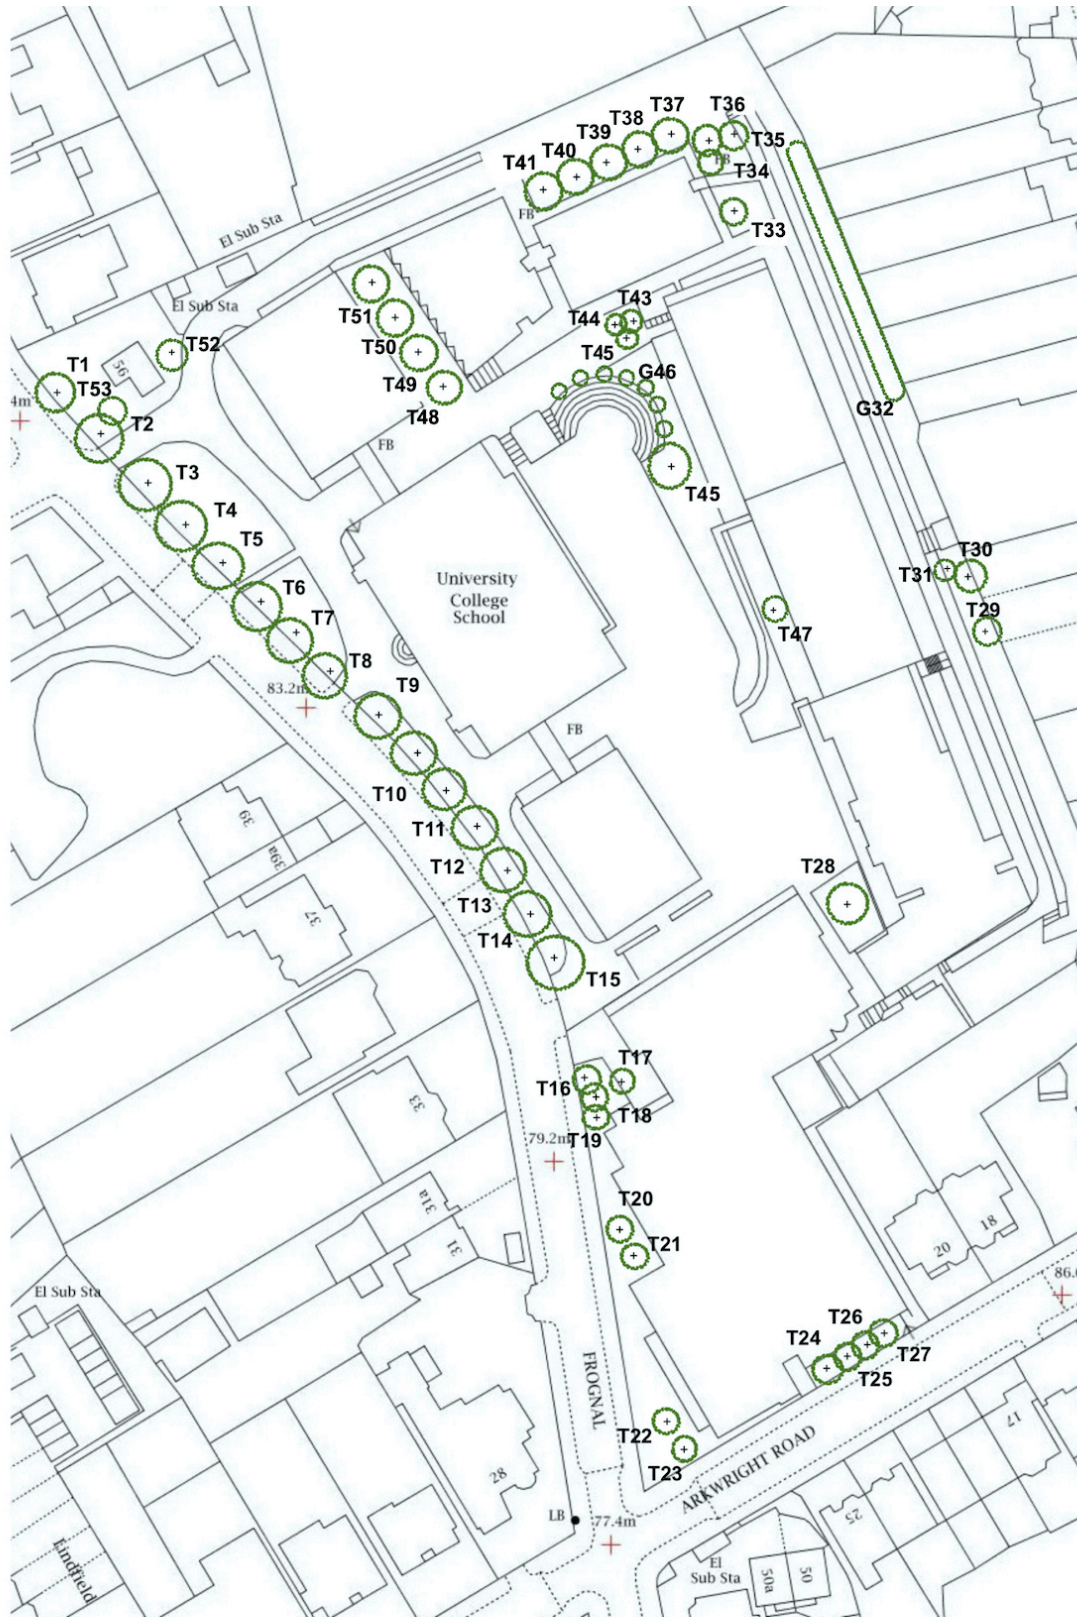

*\*Map / Tree canopies not to scale*