


REV.	DATE	DESCRIPTION
C	11/11/2021	FLOOR TO CEILING HEIGHT DIMS ADDED
D	29/11/21	RED REV BUBBLES REMOVED
E	30/11/21	RED RAILINGS TO 6TH FLOOR TERRACE AMENDED WITH ZINC LOWERED AS AGREED

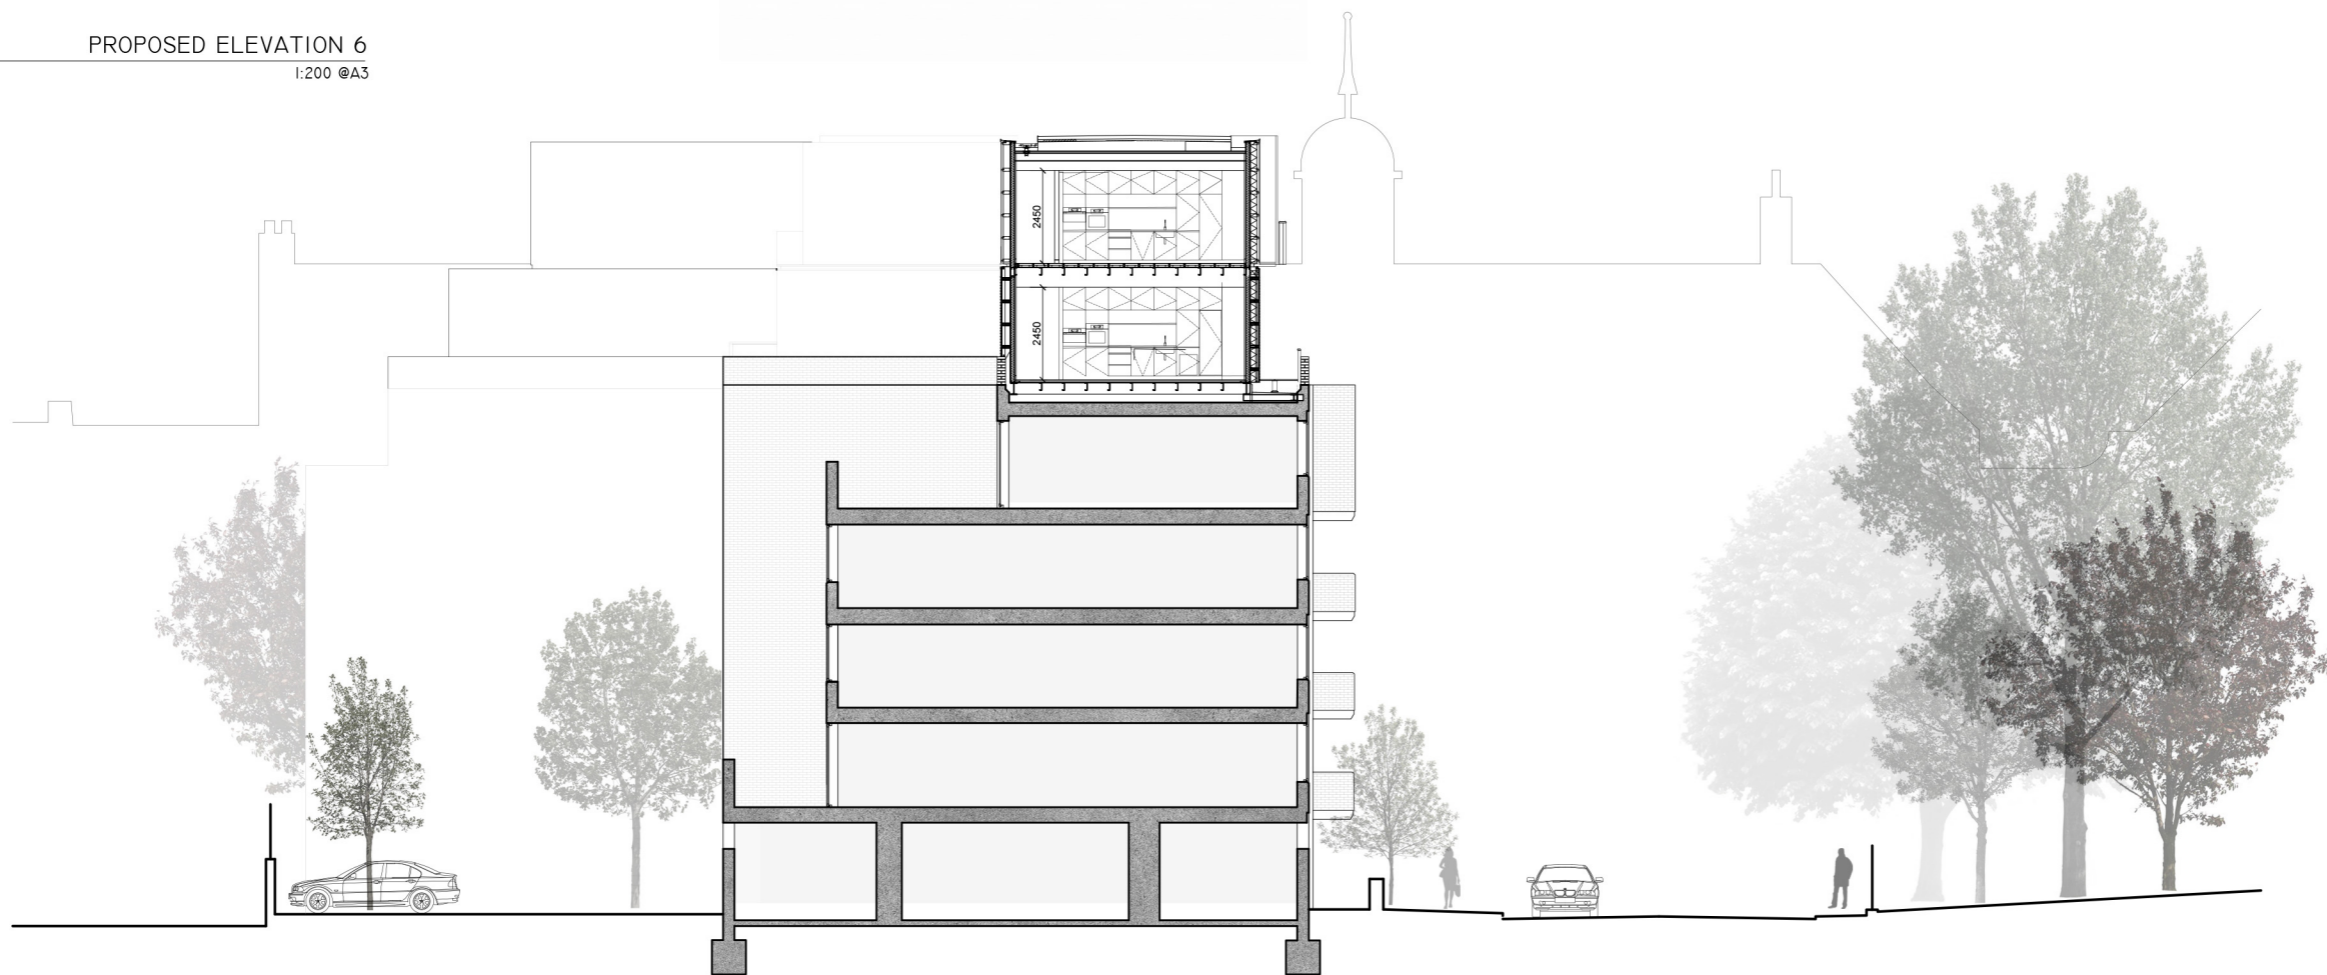

PROPOSED ELEVATION 6
1:200 @A3



PROPOSED SECTION B - B
1:200 @A3



		3RD FLOOR, NEWCOMBE HOUSE, 45 NOTTING HILL GATE, LONDON NW1 3LQ. +44 (0) 20 7349 9610 ECHLIN.LONDON.COM	
		CLIENT	
OAKLEY SQUARE DEVELOPMENT LTD			
NOTES: 1. DO NOT SCALE FROM THIS DRAWING - USE FIGURED DIMENSIONS ONLY. 2. TO BE READ IN CONJUNCTION WITH ALL OTHER CONSULTANTS / SPECIALISTS DRAWINGS. 3. REPORT ANY DISCREPANCIES BEFORE AFFECTED WORK COMMENCES. ALL SETTING OUT DIMENSIONS TO BE CHECKED ON SITE BY CONTRACTOR BEFORE WORK COMMENCES. ANY DISCREPANCIES TO BE REPORTED TO THE ARCHITECT @ ECHLIN 2015			
PROJECT			
OAKLEY SQUARE, NW1			
DRAWING TITLE			
REVISED PROPOSED SECTION B-B & ELEVATION 6			
STATUS			
PLANNING			
SCALE	JOB NUMBER	DRAWN BY	CHECKED
1:200 @A3	2106	SC	SC
DRAWING NO	DATE	REV	
2115-PL-IIIB	13.06.2019	E	

SCALE	JOB NUMBER	DRAWN BY	CHECKED
1:200 @A3	2106	SC	SC
DRAWING NO	DATE	REV	
2115-PL-I18	13.06.2019	E	