
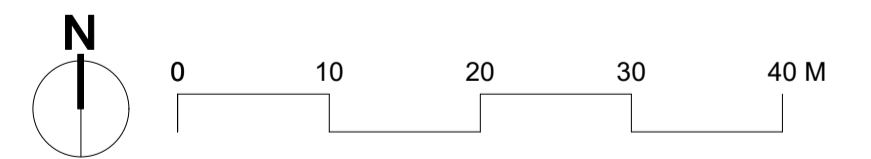


1 Location Plan
1:1250 @ A1

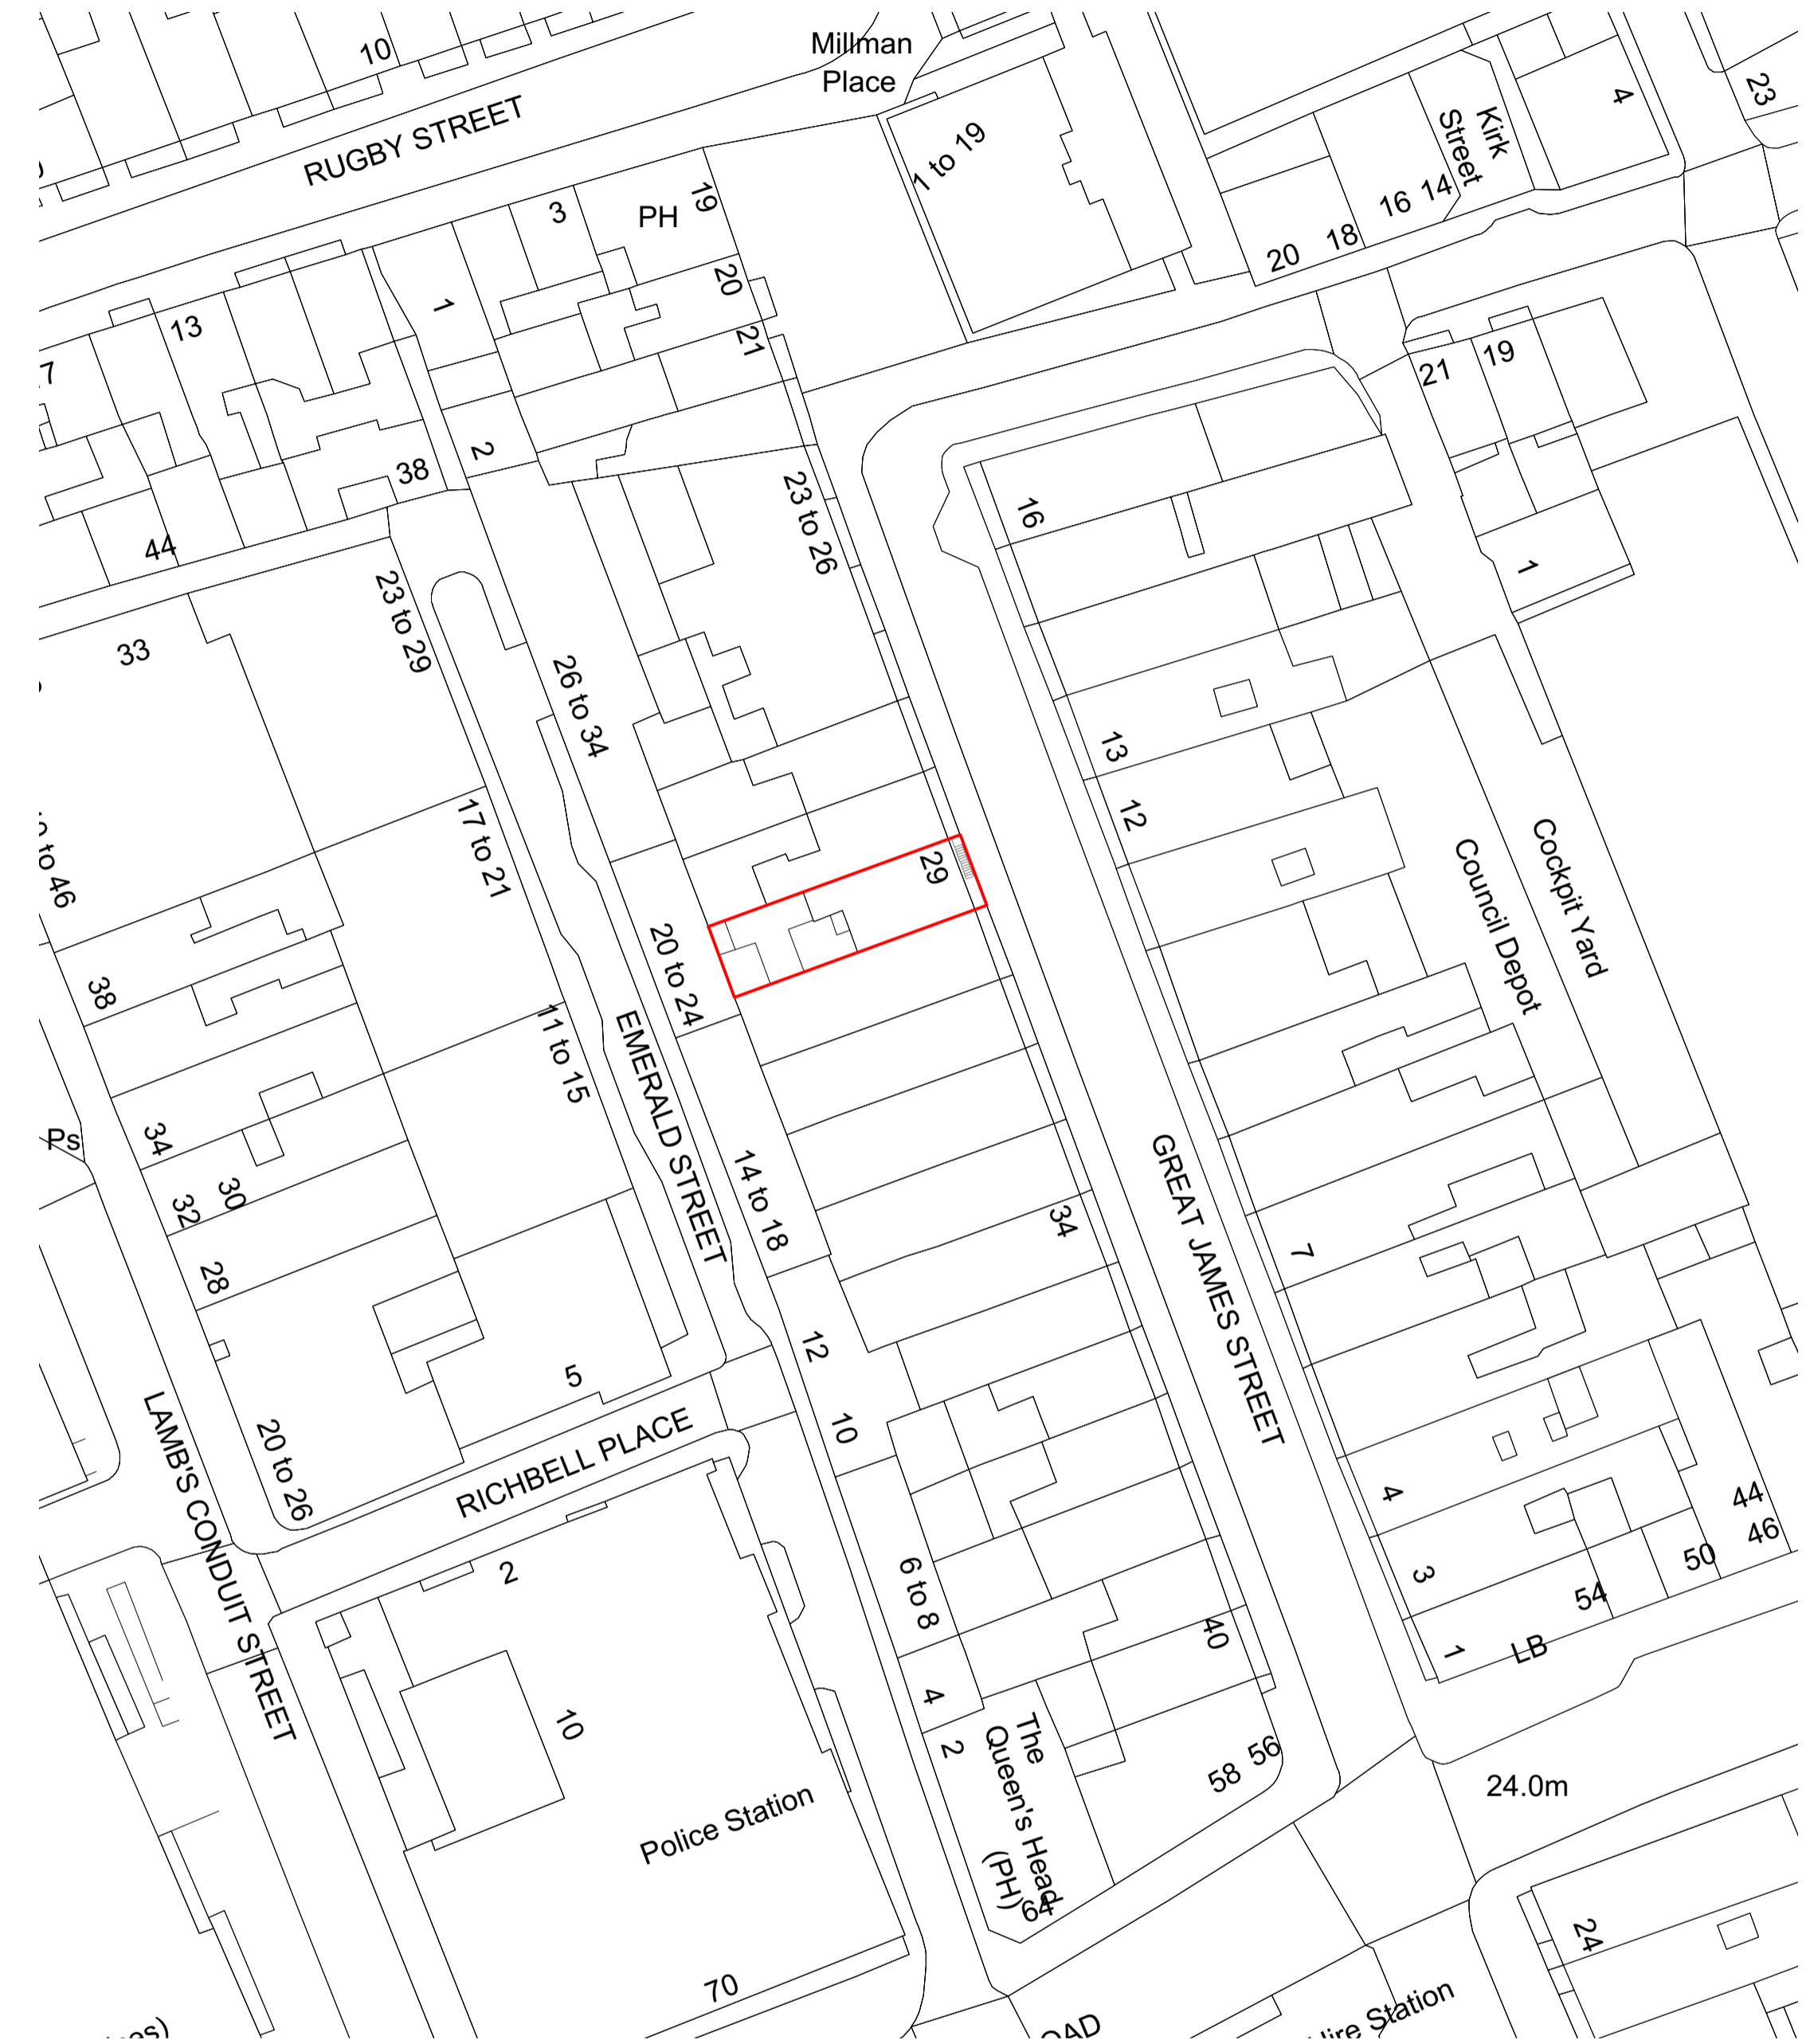

2 Block Plan
1:500 @ A1

29 Great James Street

REV	DATE (dd.mm.yy)	DESCRIPTION
A	18.10.21	Design Team Update
B	26.10.21	Design Team Update
C	03.11.21	Planning

DO NOT SCALE FROM THIS DRAWING. ALL DIMENSIONS ARE TO BE CHECKED ON SITE. ALL OMISSIONS AND DISCREPANCIES TO BE REPORTED TO THE ARCHITECT IMMEDIATELY. THIS DRAWING IS TO BE READ IN CONJUNCTION WITH ALL CONSULTANTS INFORMATION. QUINN ARCHITECTS LTD RETAIN COPYRIGHT OF ALL INFORMATION IN THIS DRAWING

Drawing Location Key:

DRAWING TITLE
**Location Plan
Block Plan**

Quinn Architects

Rochelle School Arnold Circus London E2 7ES
+44 (0)20 7613 3843 www.quinnuk.com

DRAWN BY
IM

CHECKED BY
CE

PROJECT PHASE
PLANNING

SCALE
VARIES

DRAWING STATUS
INFORMATION

PROJECT NO.
QA202

DRAWING NO.
A010

REV.
C