
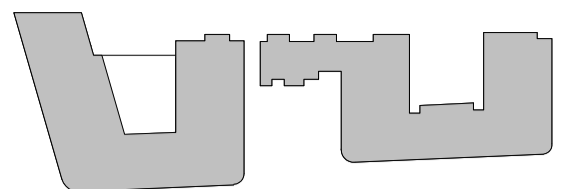
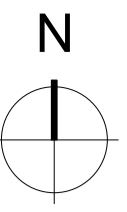



THIRD FLOOR KEY PLAN

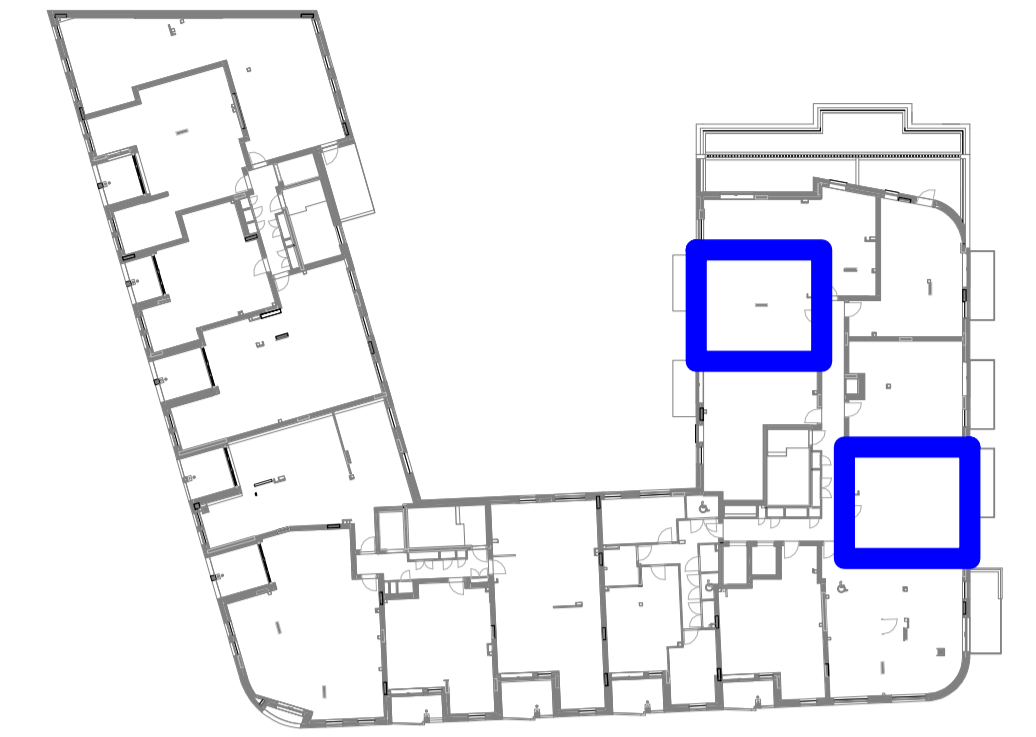

KEY PLAN

NOTES

THIS DRAWING MUST NOT BE SCALED.
 ALL DIMENSIONS ARE TO BE VERIFIED AND CHECKED ON SITE. ANY DISCREPANCIES THAT ARE, OR BECOME APPARENT SHOULD BE REPORTED TO CHAPMAN TAYLOR.
 AREAS INDICATED ARE APPROXIMATE GROSS INTERNAL AREA. THEY RELATE TO THE LIKELY AREAS OF THE BUILDING AT THE CURRENT STAGE OF DESIGN. ANY DECISIONS TO BE MADE ON THE BASIS OF THESE PREDICTIONS, WHETHER AS TO PROJECT VIABILITY, PRE-LETTING, LEASE AGREEMENTS, OR THE LIKE, SHOULD INCLUDE DUE ALLOWANCE FOR THE INCREASES AND DECREASES INHERENT IN THE DESIGN DEVELOPMENT AND BUILDING PROCESS.
 © COPYRIGHT CHAPMAN TAYLOR 2020

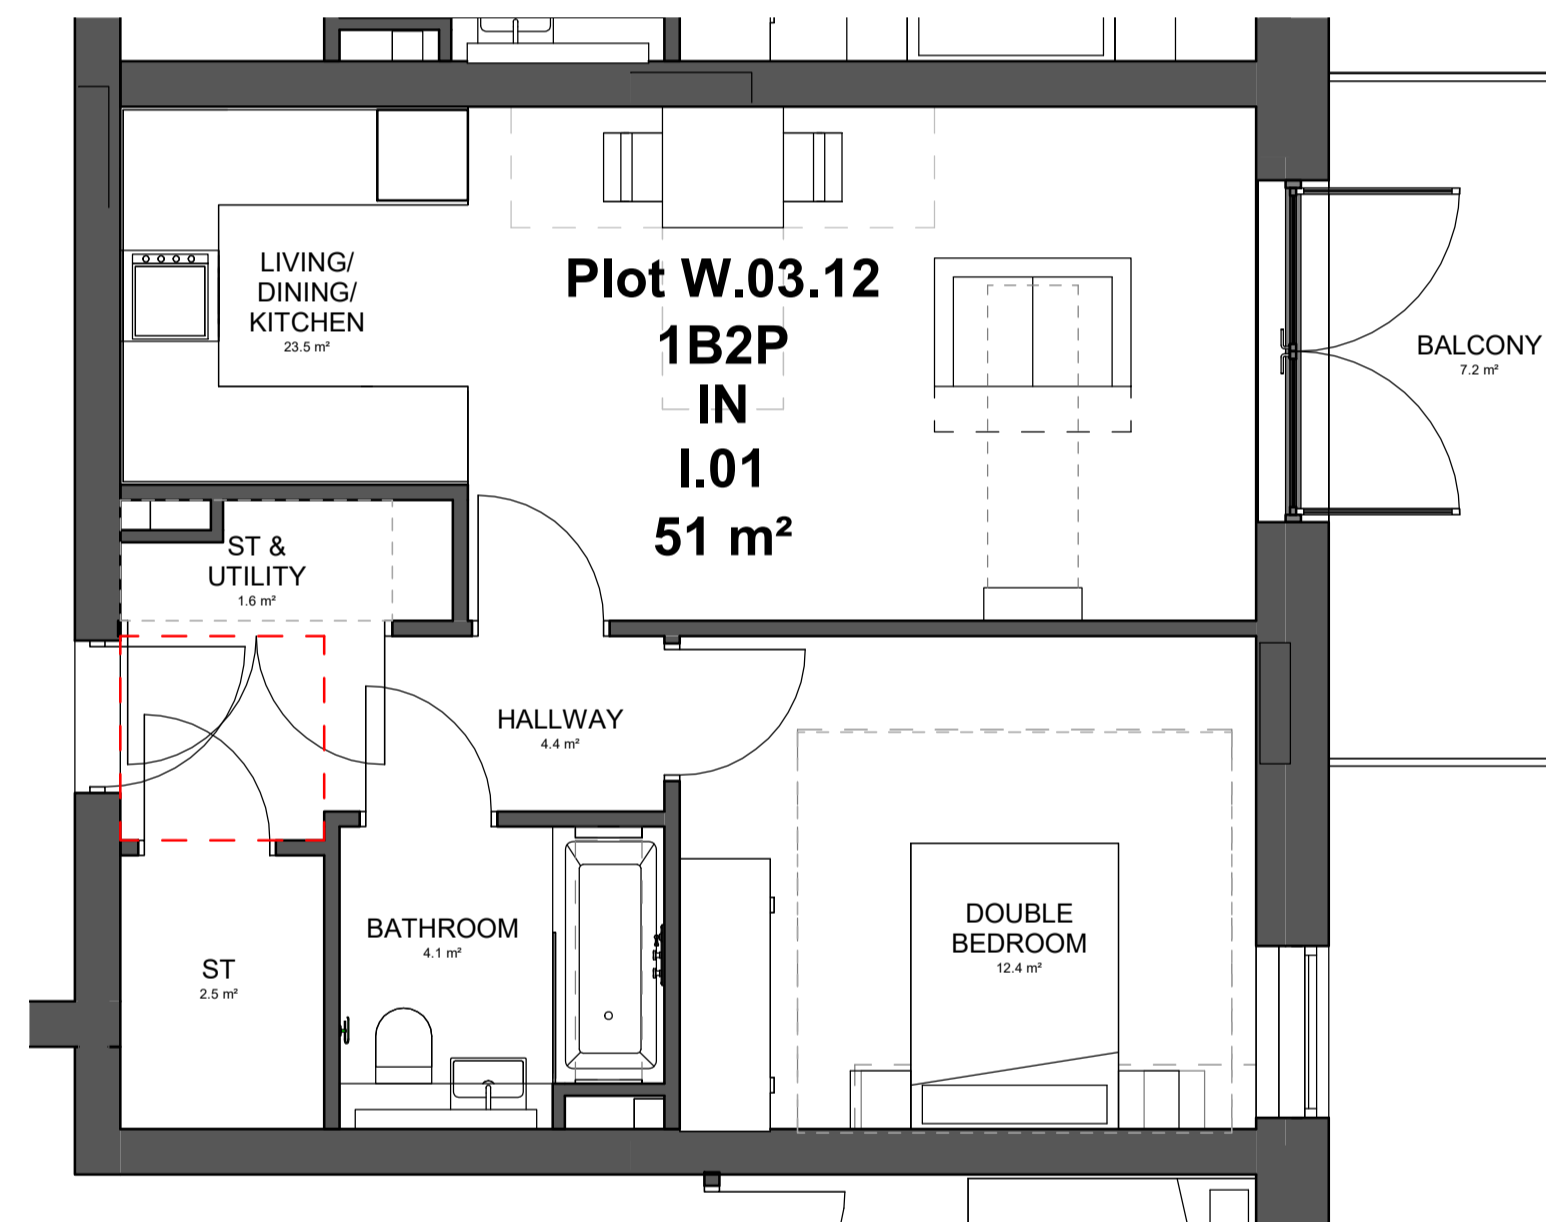

Type I.01 - 1B2P Intermediate

REV	DATE	BY	DESCRIPTION	CHKD
-----	------	----	-------------	------

CLIENT



PROJECT
WEST END LANE
 156 West End Lane
 West Hampstead
 London NW6 1SD

ARCHITECT

CHAPMAN TAYLOR
 GLOBAL ARCHITECTS & MASTERPLANNERS
 LONDON STUDIO
 12 Garsington Terrace
 London W2 6LG
 United Kingdom
 T +44 (0)20 7371 3000
 E london@champanyaylor.com
 www.champanyaylor.com

STRUCTURAL ENGINEER



SERVICES ENGINEER



DRAWING TITLE
**INTERMEDIATE TENURE - FLAT TYPE I.01
 WEST BLOCK**



INTERNAL JOB NO	ISSUE DATE	STATUS	DRAWN BY	CHECKED BY
-----------------	------------	--------	----------	------------

C340WEL	OCT 21	-	BM	SS
---------	--------	---	----	----

PROJECT NUMBER	ROLE	ORIGINATOR	TYPE	SERIES	LEVEL	SERIAL	REVISION
----------------	------	------------	------	--------	-------	--------	----------

0001	A	CTA	SKE	98	ZZ	1324	-
------	---	-----	-----	----	----	------	---


FOURTH FLOOR KEY PLAN

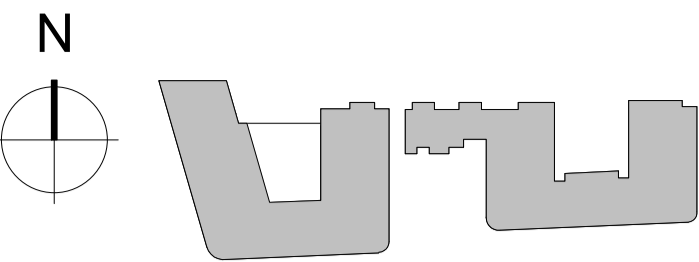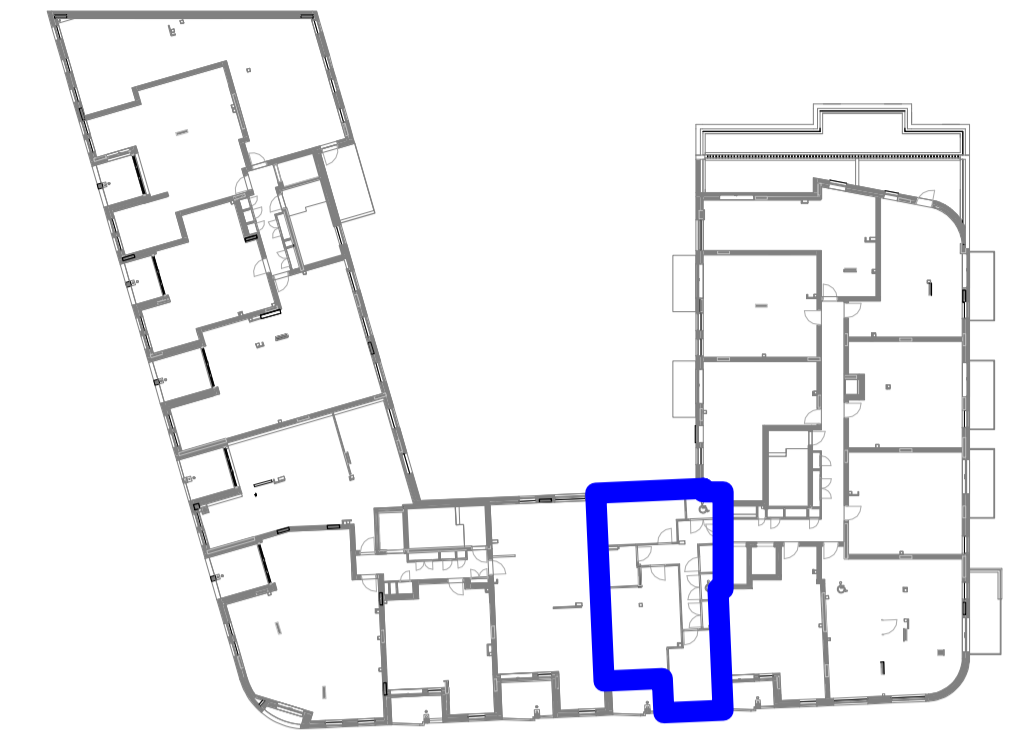

KEY PLAN

NOTES

THIS DRAWING MUST NOT BE SCALED.
 ALL DIMENSIONS ARE TO BE VERIFIED AND CHECKED ON SITE. ANY DISCREPANCIES THAT ARE, OR BECOME APPARENT SHOULD BE REPORTED TO CHAPMAN TAYLOR.
 AREAS INDICATED ARE APPROXIMATE GROSS INTERNAL AREA. THEY RELATE TO THE LIKELY AREAS OF THE BUILDING AT THE CURRENT STAGE OF DESIGN. ANY DECISIONS TO BE MADE ON THE BASIS OF THESE PREDICTIONS, WHETHER AS TO PROJECT VIABILITY, PRE-LETTING, LEASE AGREEMENTS, OR THE LIKE, SHOULD INCLUDE DUE ALLOWANCE FOR THE INCREASES AND DECREASES INHERENT IN THE DESIGN DEVELOPMENT AND BUILDING PROCESS.
 © COPYRIGHT CHAPMAN TAYLOR 2020

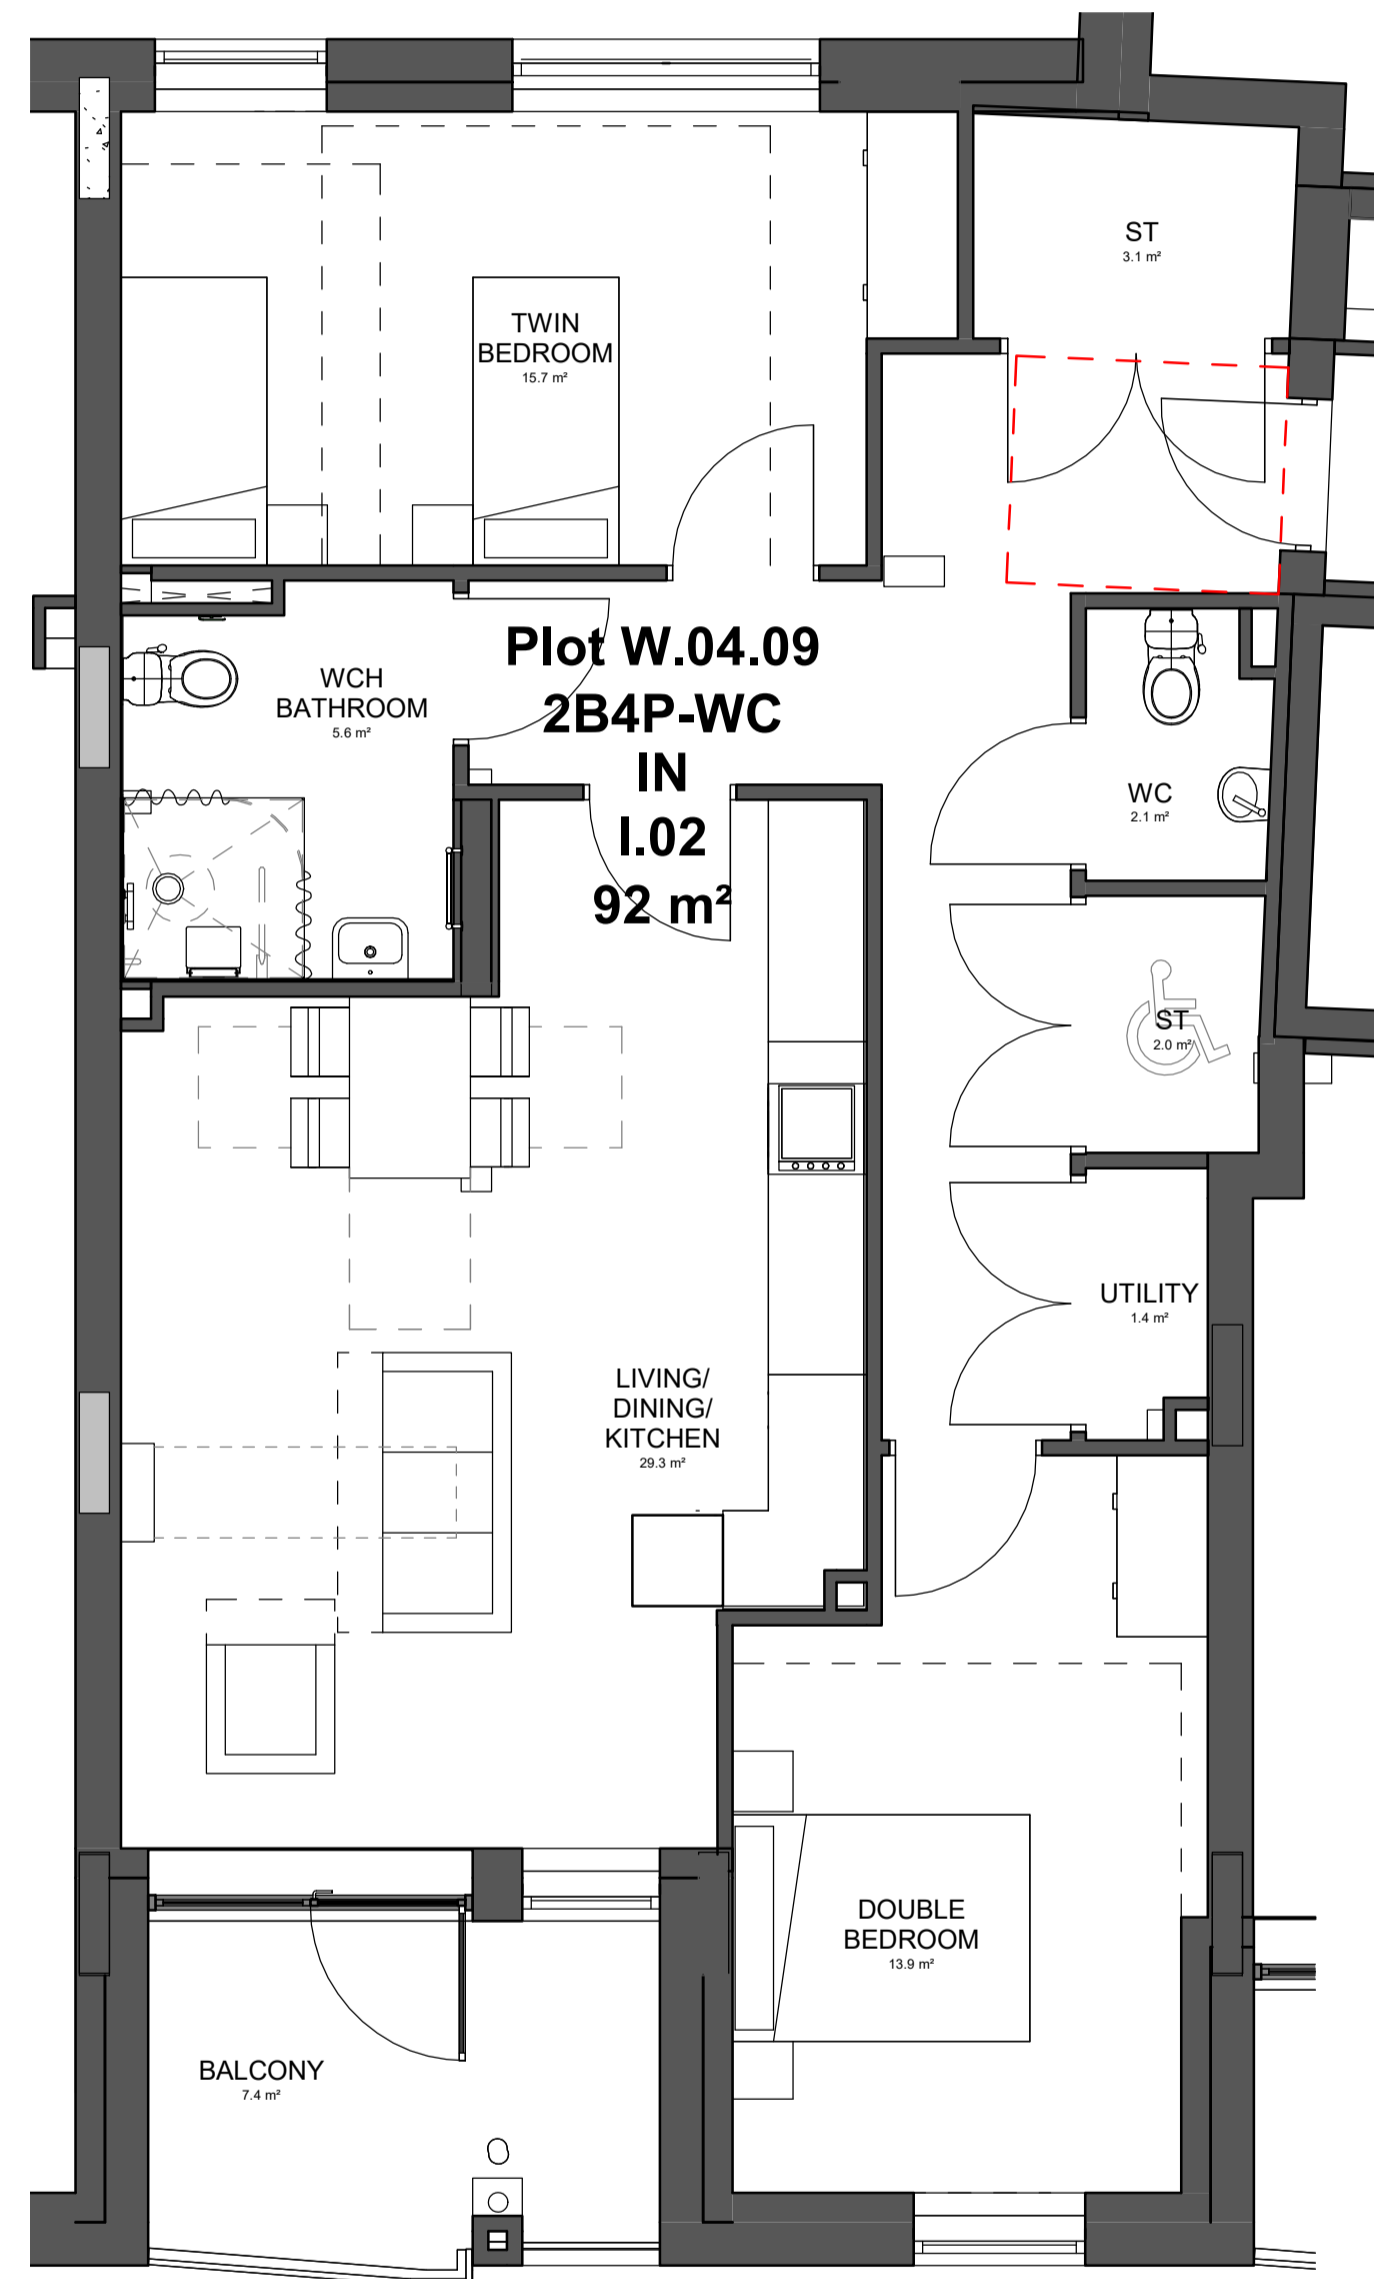

Type I.02 - 2B4PWC Intermediate

REV	DATE	BY	DESCRIPTION	CHKD
-----	------	----	-------------	------

CLIENT



PROJECT
WEST END LANE
 156 West End Lane
 West Hampstead
 London NW6 1SD

ARCHITECT

CHAPMAN TAYLOR
 GLOBAL ARCHITECTS & MASTERPLANNERS

LONDON STUDIO
 12 Garsington Terrace
 London W2 6LG
 United Kingdom
 T +44 (0)20 7371 3000
 E london@champanyaylor.com
 www.champanyaylor.com

STRUCTURAL ENGINEER






SERVICES ENGINEER

DRAWING TITLE
**INTERMEDIATE TENURE - FLAT TYPE I.02
 WEST BLOCK**

INTERNAL JOB NO	ISSUE DATE	STATUS	DRAWN BY	CHECKED BY			
C340WEL	OCT 21	-	BM	SS			
PROJECT NUMBER	ROLE	ORIGINATOR	TYPE	SERIES	LEVEL	SERIAL	REVISION
0001	A	CTA	SKE	98	ZZ	1325	-

FOURTH FLOOR KEY PLAN

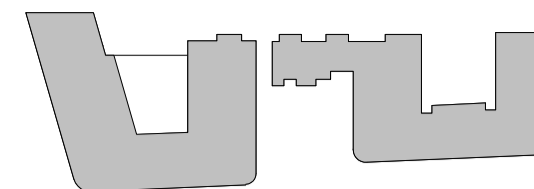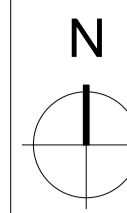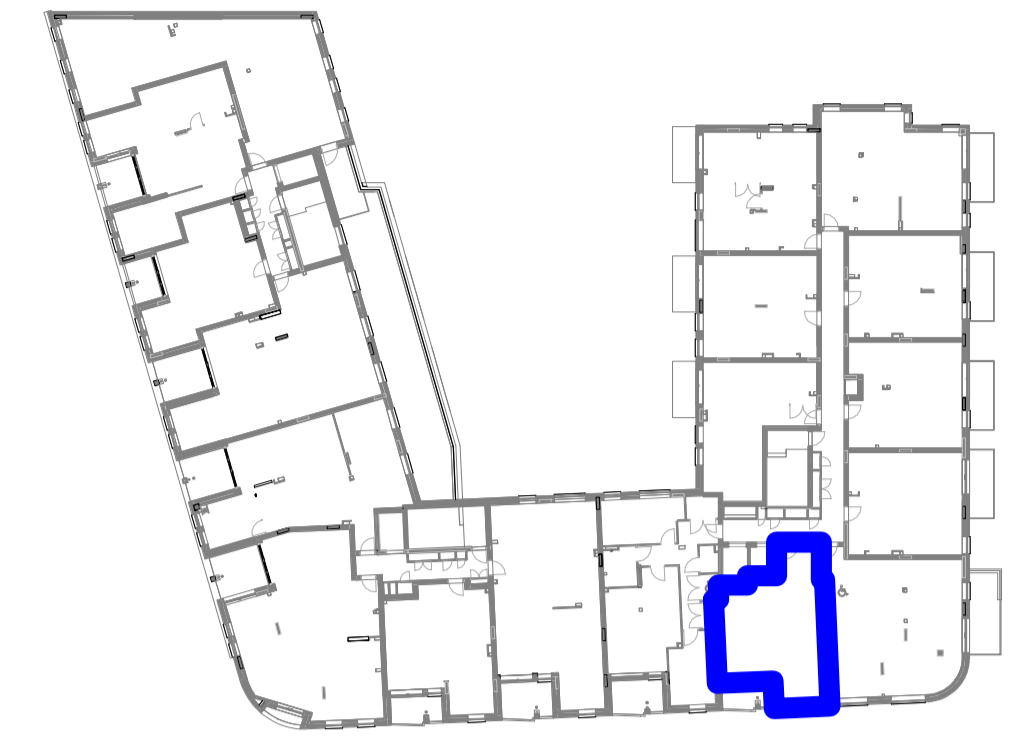


KEY PLAN

NOTES

THIS DRAWING MUST NOT BE SCALED.
 ALL DIMENSIONS ARE TO BE VERIFIED AND CHECKED ON SITE. ANY DISCREPANCIES THAT ARE, OR BECOME APPARENT SHOULD BE REPORTED TO CHAPMAN TAYLOR.
 AREAS INDICATED ARE APPROXIMATE GROSS INTERNAL AREA. THEY RELATE TO THE LIKELY AREAS OF THE BUILDING AT THE CURRENT STAGE OF DESIGN. ANY DECISIONS TO BE MADE ON THE BASIS OF THESE PREDICTIONS, WHETHER AS TO PROJECT VIABILITY, PRE-LETTING, LEASE AGREEMENTS, OR THE LIKE, SHOULD INCLUDE DUE ALLOWANCE FOR THE INCREASES AND DECREASES INHERENT IN THE DESIGN DEVELOPMENT AND BUILDING PROCESS.

© COPYRIGHT CHAPMAN TAYLOR 2020

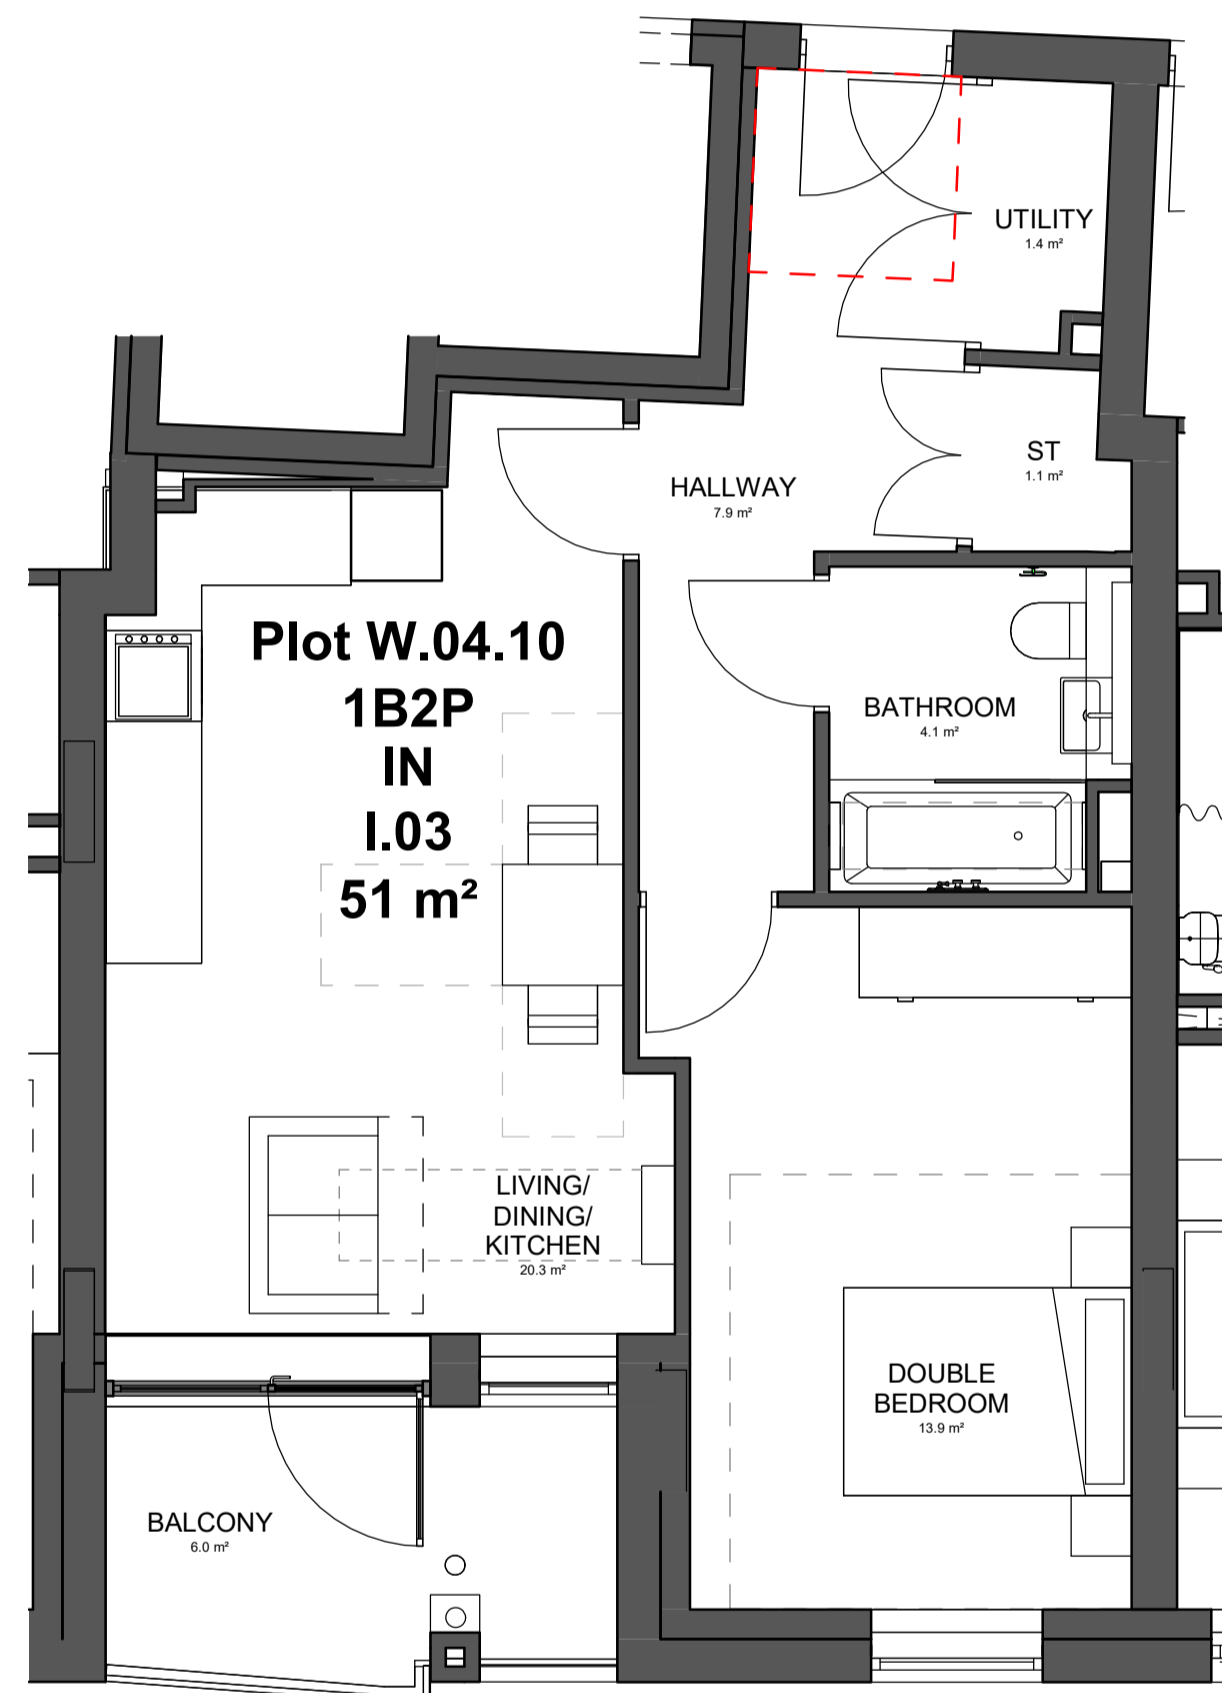

Type I.03 - 1B2P Intermediate

REV	DATE	BY	DESCRIPTION	CHKD
-----	------	----	-------------	------

CLIENT



PROJECT
WEST END LANE
 156 West End Lane
 West Hampstead
 London NW6 1SD

ARCHITECT

CHAPMAN TAYLOR
 GLOBAL ARCHITECTS & MASTERPLANNERS

LONDON STUDIO
 12 Garsington Terrace
 London W2 6LG
 United Kingdom
 T +44 (0)20 7371 3000
 E london@champanyaylor.com
 www.champanyaylor.com

STRUCTURAL ENGINEER





SERVICES ENGINEER

FHP


DRAWING TITLE
**INTERMEDIATE TENURE - FLAT TYPE I.03
 WEST BLOCK**

INTERNAL JOB NO	ISSUE DATE	STATUS	DRAWN BY	CHECKED BY			
C340WEL	OCT 21	-	BM	SS			
PROJECT NUMBER	ROLE	ORIGINATOR	TYPE	SERIES	LEVEL	SERIAL	REVISION
0001	A	CTA	SKE	98	ZZ	1326	-

THIRD FLOOR KEY PLAN

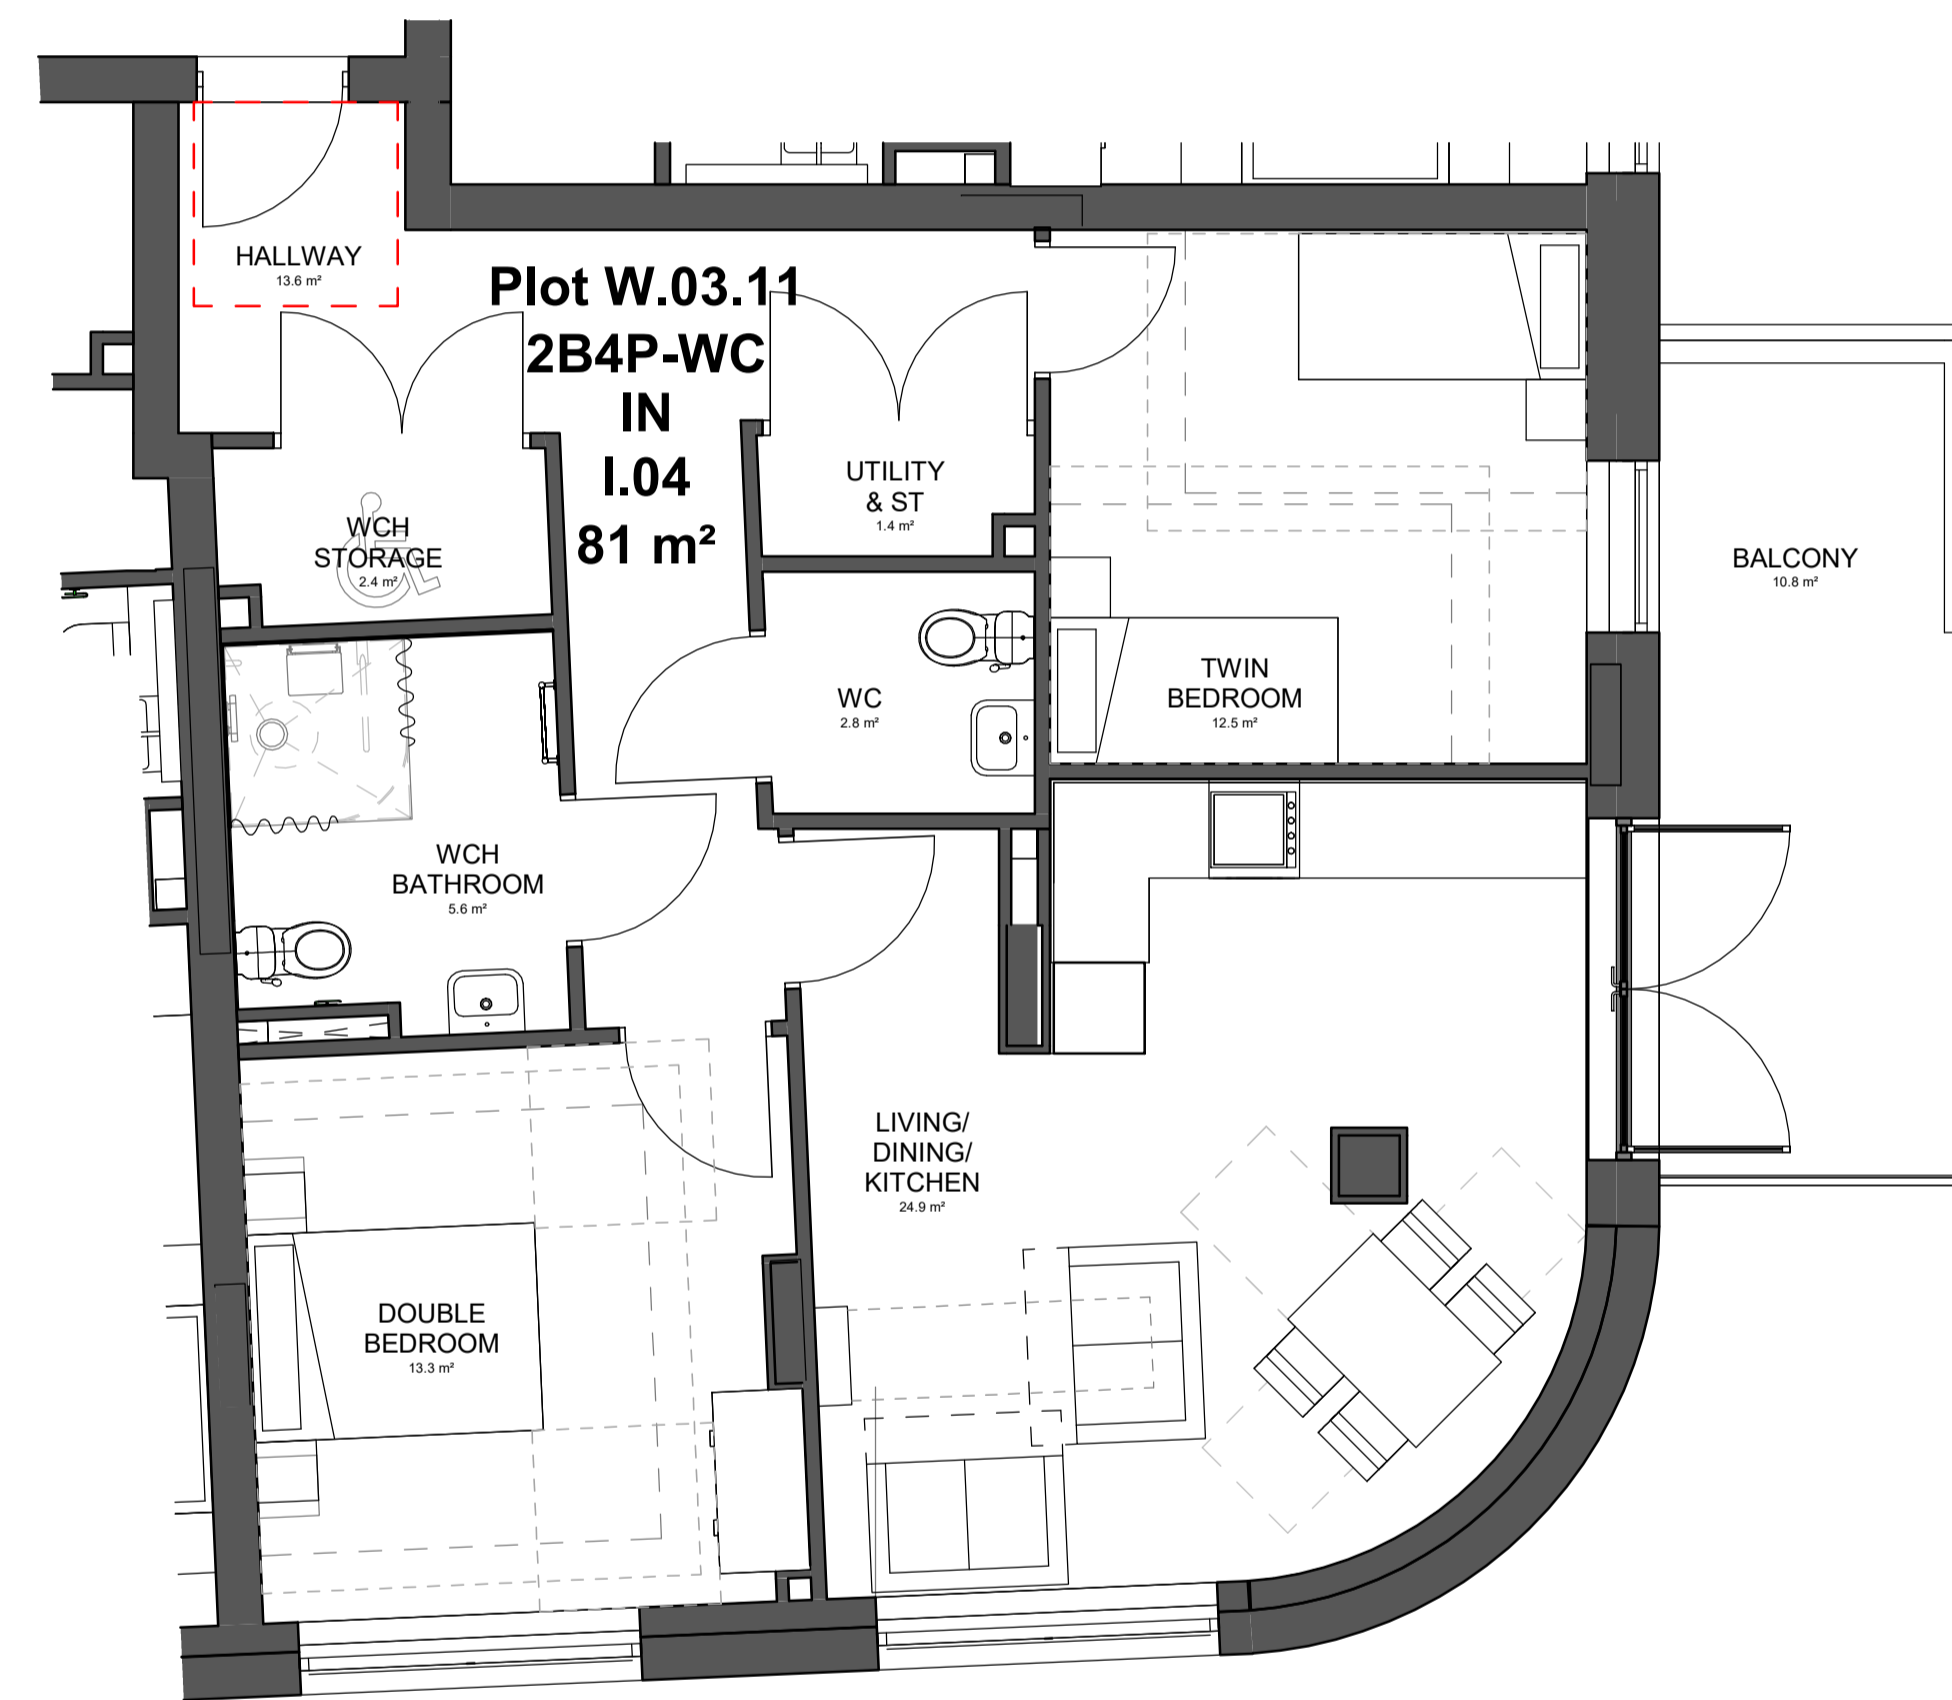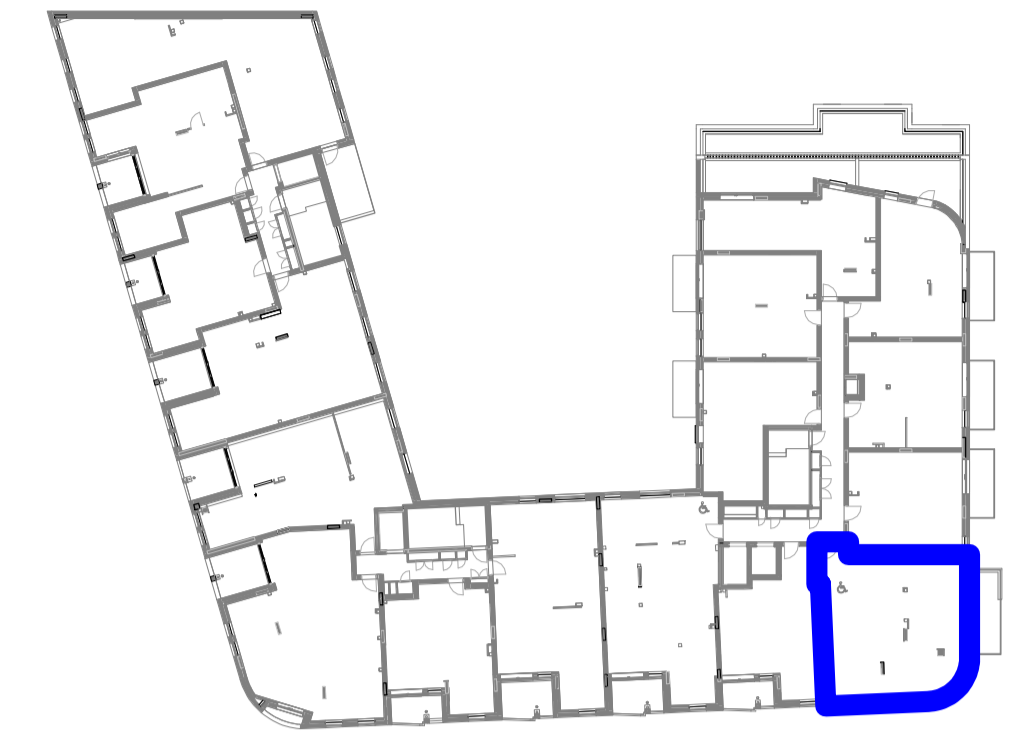

Type I.04 - 2B4PWC Intermediate

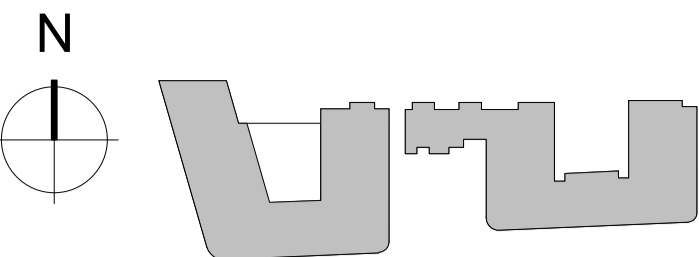

KEY PLAN

NOTES

THIS DRAWING MUST NOT BE SCALED.

ALL DIMENSIONS ARE TO BE VERIFIED AND CHECKED ON SITE. ANY DISCREPANCIES THAT ARE, OR BECOME APPARENT SHOULD BE REPORTED TO CHAPMAN TAYLOR.

AREAS INDICATED ARE APPROXIMATE GROSS INTERNAL AREA. THEY RELATE TO THE LIKELY AREAS OF THE BUILDING AT THE CURRENT STAGE OF DESIGN. ANY DECISIONS TO BE MADE ON THE BASIS OF THESE PREDICTIONS, WHETHER AS TO PROJECT VIABILITY, PRE-LETTING, LEASE AGREEMENTS, OR THE LIKE, SHOULD INCLUDE DUE ALLOWANCE FOR THE INCREASES AND DECREASES INHERENT IN THE DESIGN DEVELOPMENT AND BUILDING PROCESS.

© COPYRIGHT CHAPMAN TAYLOR 2020

REV	DATE	BY	DESCRIPTION	CHKD
-----	------	----	-------------	------



PROJECT

WEST END LANE
 156 West End Lane
 West Hampstead
 London NW6 1SD





DRAWING TITLE

**INTERMEDIATE TENURE - FLAT TYPE I.04
 WEST BLOCK**

INTERNAL JOB NO	ISSUE DATE	STATUS	DRAWN BY	CHECKED BY			
C340WEL	OCT 21	-	BM	SS			
PROJECT NUMBER	ROLE	ORIGINATOR	TYPE	SERIES	LEVEL	SERIAL	REVISION
0001	A	CTA	SKE	98	ZZ	1327	-

FOURTH FLOOR KEY PLAN

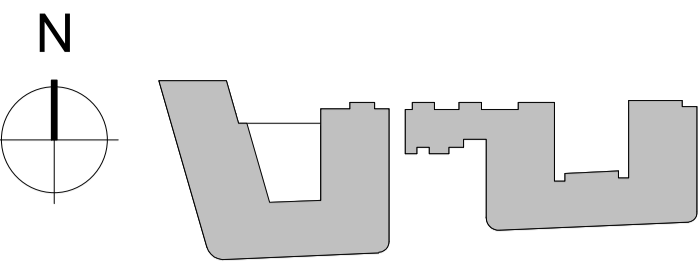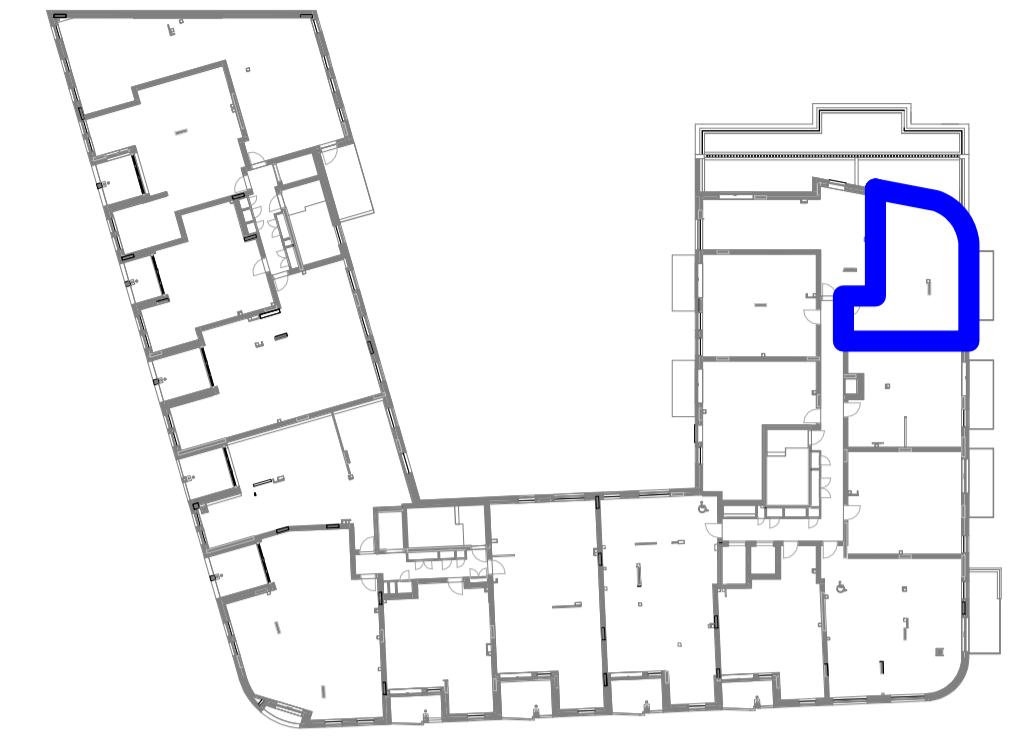


KEY PLAN

NOTES

THIS DRAWING MUST NOT BE SCALED.
 ALL DIMENSIONS ARE TO BE VERIFIED AND CHECKED ON SITE. ANY DISCREPANCIES THAT ARE, OR BECOME APPARENT SHOULD BE REPORTED TO CHAPMAN TAYLOR.
 AREAS INDICATED ARE APPROXIMATE GROSS INTERNAL AREA. THEY RELATE TO THE LIKELY AREAS OF THE BUILDING AT THE CURRENT STAGE OF DESIGN. ANY DECISIONS TO BE MADE ON THE BASIS OF THESE PREDICTIONS, WHETHER AS TO PROJECT VIABILITY, PRE-LETTING, LEASE AGREEMENTS, OR THE LIKE, SHOULD INCLUDE DUE ALLOWANCE FOR THE INCREASES AND DECREASES INHERENT IN THE DESIGN DEVELOPMENT AND BUILDING PROCESS.

© COPYRIGHT CHAPMAN TAYLOR 2020

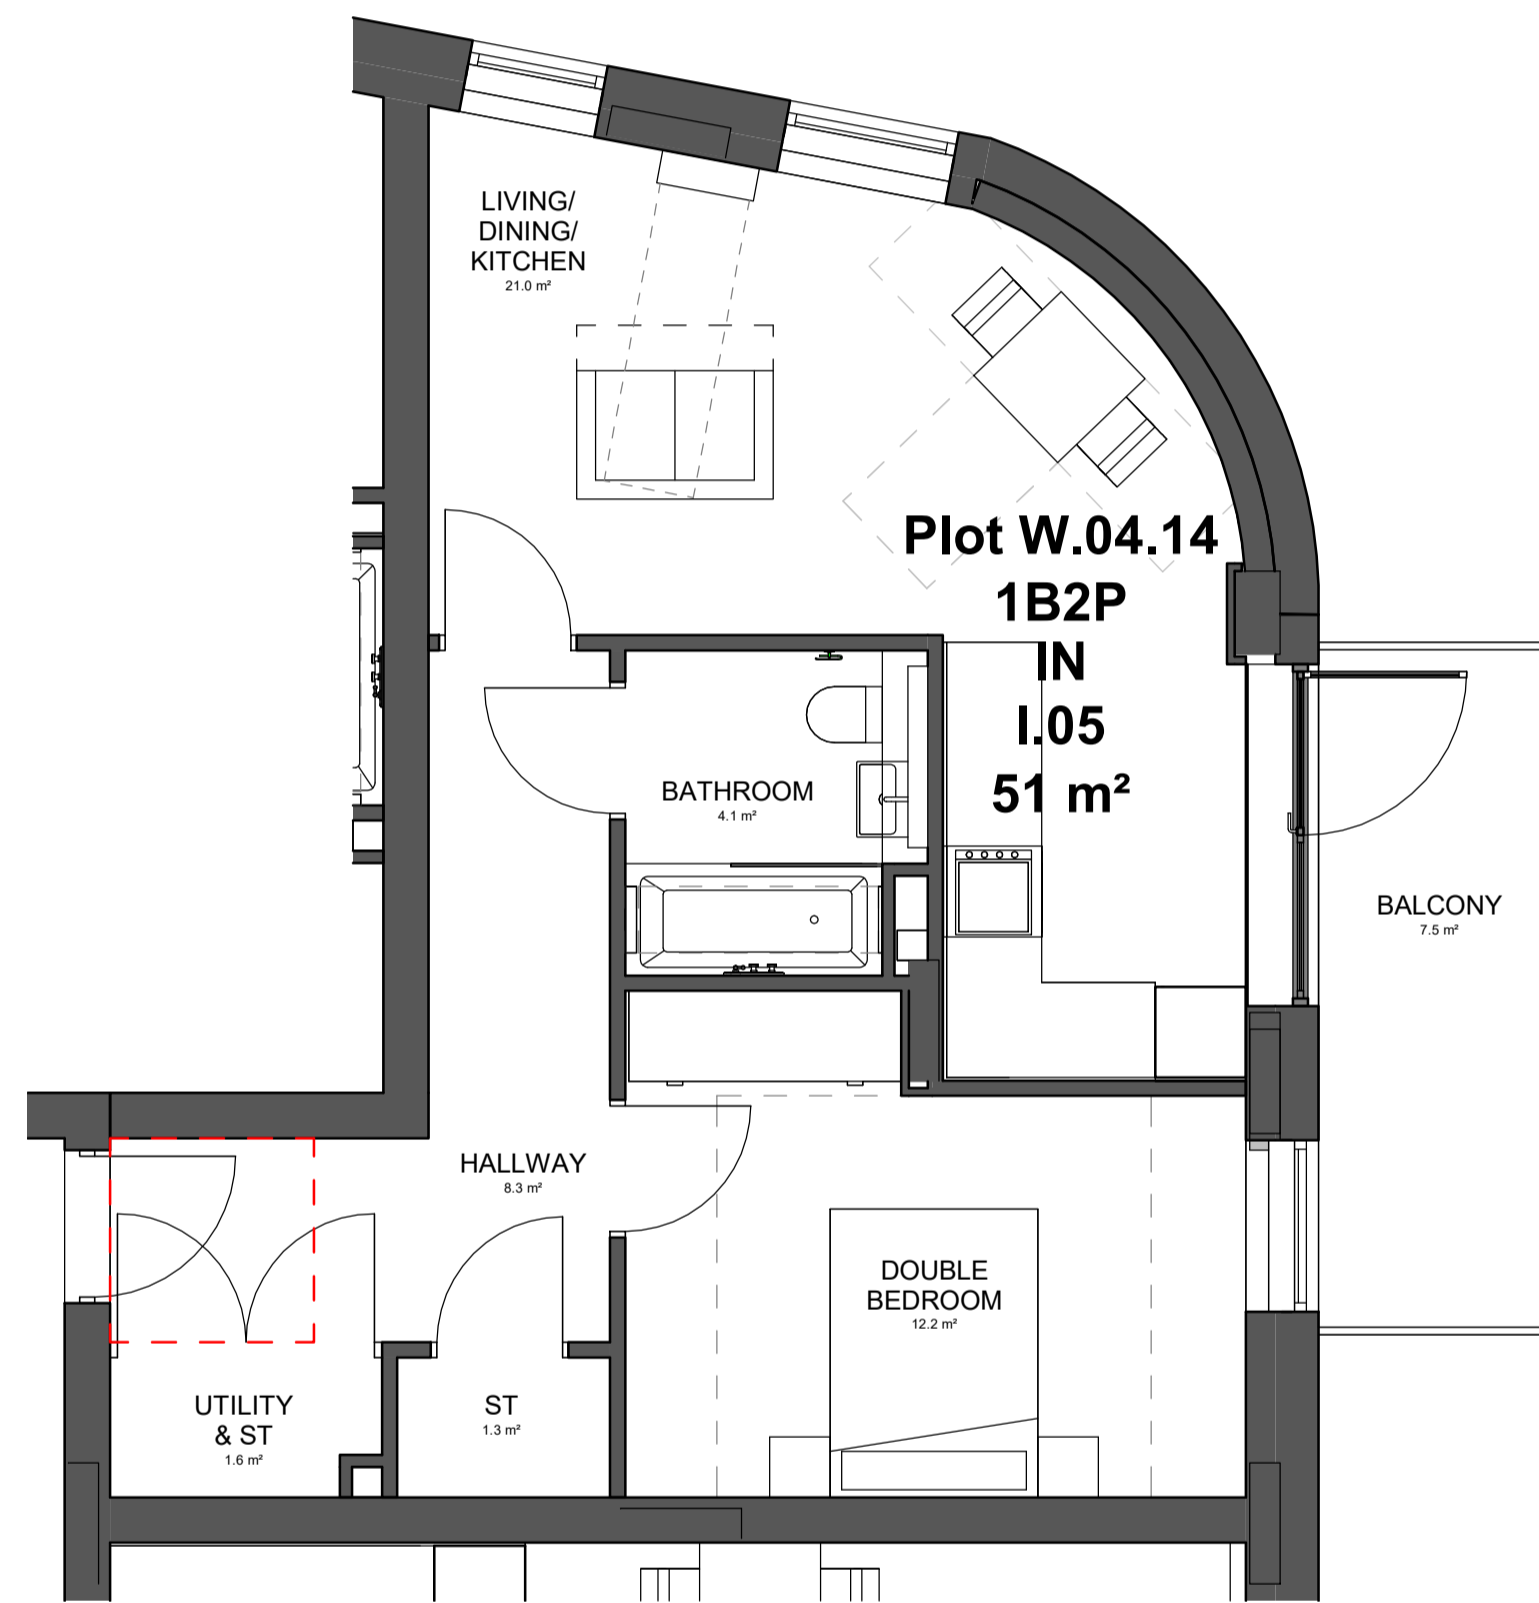

Type I.05 - 1B2P Intermediate

REV	DATE	BY	DESCRIPTION	CHKD
-----	------	----	-------------	------

CLIENT



PROJECT
WEST END LANE
 156 West End Lane
 West Hampstead
 London NW6 1SD

ARCHITECT

CHAPMAN TAYLOR
 GLOBAL ARCHITECTS & MASTERPLANNERS

LONDON STUDIO
 12 Garsington Terrace
 London W2 6LG
 United Kingdom
 T +44 (0)20 7371 3000
 E london@chapmantaylor.com
 www.chapmantaylor.com

STRUCTURAL ENGINEER



SERVICES ENGINEER



DRAWING TITLE
**INTERMEDIATE TENURE - FLAT TYPE I.05
 WEST BLOCK**




INTERNAL JOB NO	ISSUE DATE	STATUS	DRAWN BY	CHECKED BY
-----------------	------------	--------	----------	------------

C340WEL	OCT 21	-	BM	SS
---------	--------	---	----	----

PROJECT NUMBER	ROLE	ORIGINATOR	TYPE	SERIES	LEVEL	SERIAL	REVISION
----------------	------	------------	------	--------	-------	--------	----------

0001	A	CTA	SKE	98	ZZ	1328	-
------	---	-----	-----	----	----	------	---


THIRD FLOOR KEY PLAN

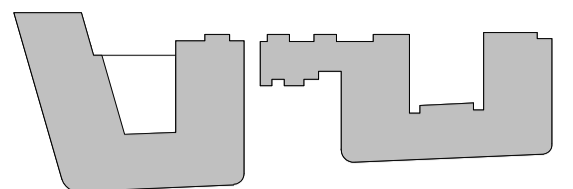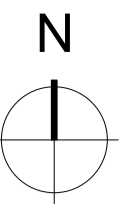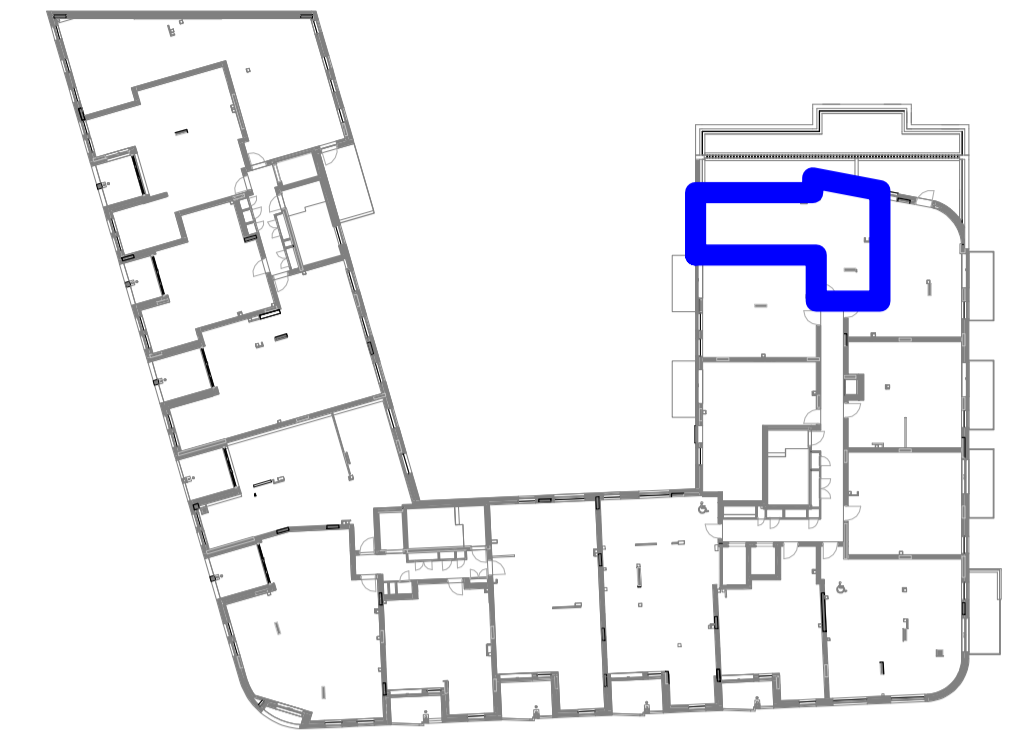

KEY PLAN

NOTES

THIS DRAWING MUST NOT BE SCALED.
 ALL DIMENSIONS ARE TO BE VERIFIED AND CHECKED ON SITE. ANY DISCREPANCIES THAT ARE, OR BECOME APPARENT SHOULD BE REPORTED TO CHAPMAN TAYLOR.
 AREAS INDICATED ARE APPROXIMATE GROSS INTERNAL AREA. THEY RELATE TO THE LIKELY AREAS OF THE BUILDING AT THE CURRENT STAGE OF DESIGN. ANY DECISIONS TO BE MADE ON THE BASIS OF THESE PREDICTIONS, WHETHER AS TO PROJECT VIABILITY, PRE-LETTING, LEASE AGREEMENTS, OR THE LIKE, SHOULD INCLUDE DUE ALLOWANCE FOR THE INCREASES AND DECREASES INHERENT IN THE DESIGN DEVELOPMENT AND BUILDING PROCESS.
 © COPYRIGHT CHAPMAN TAYLOR 2020

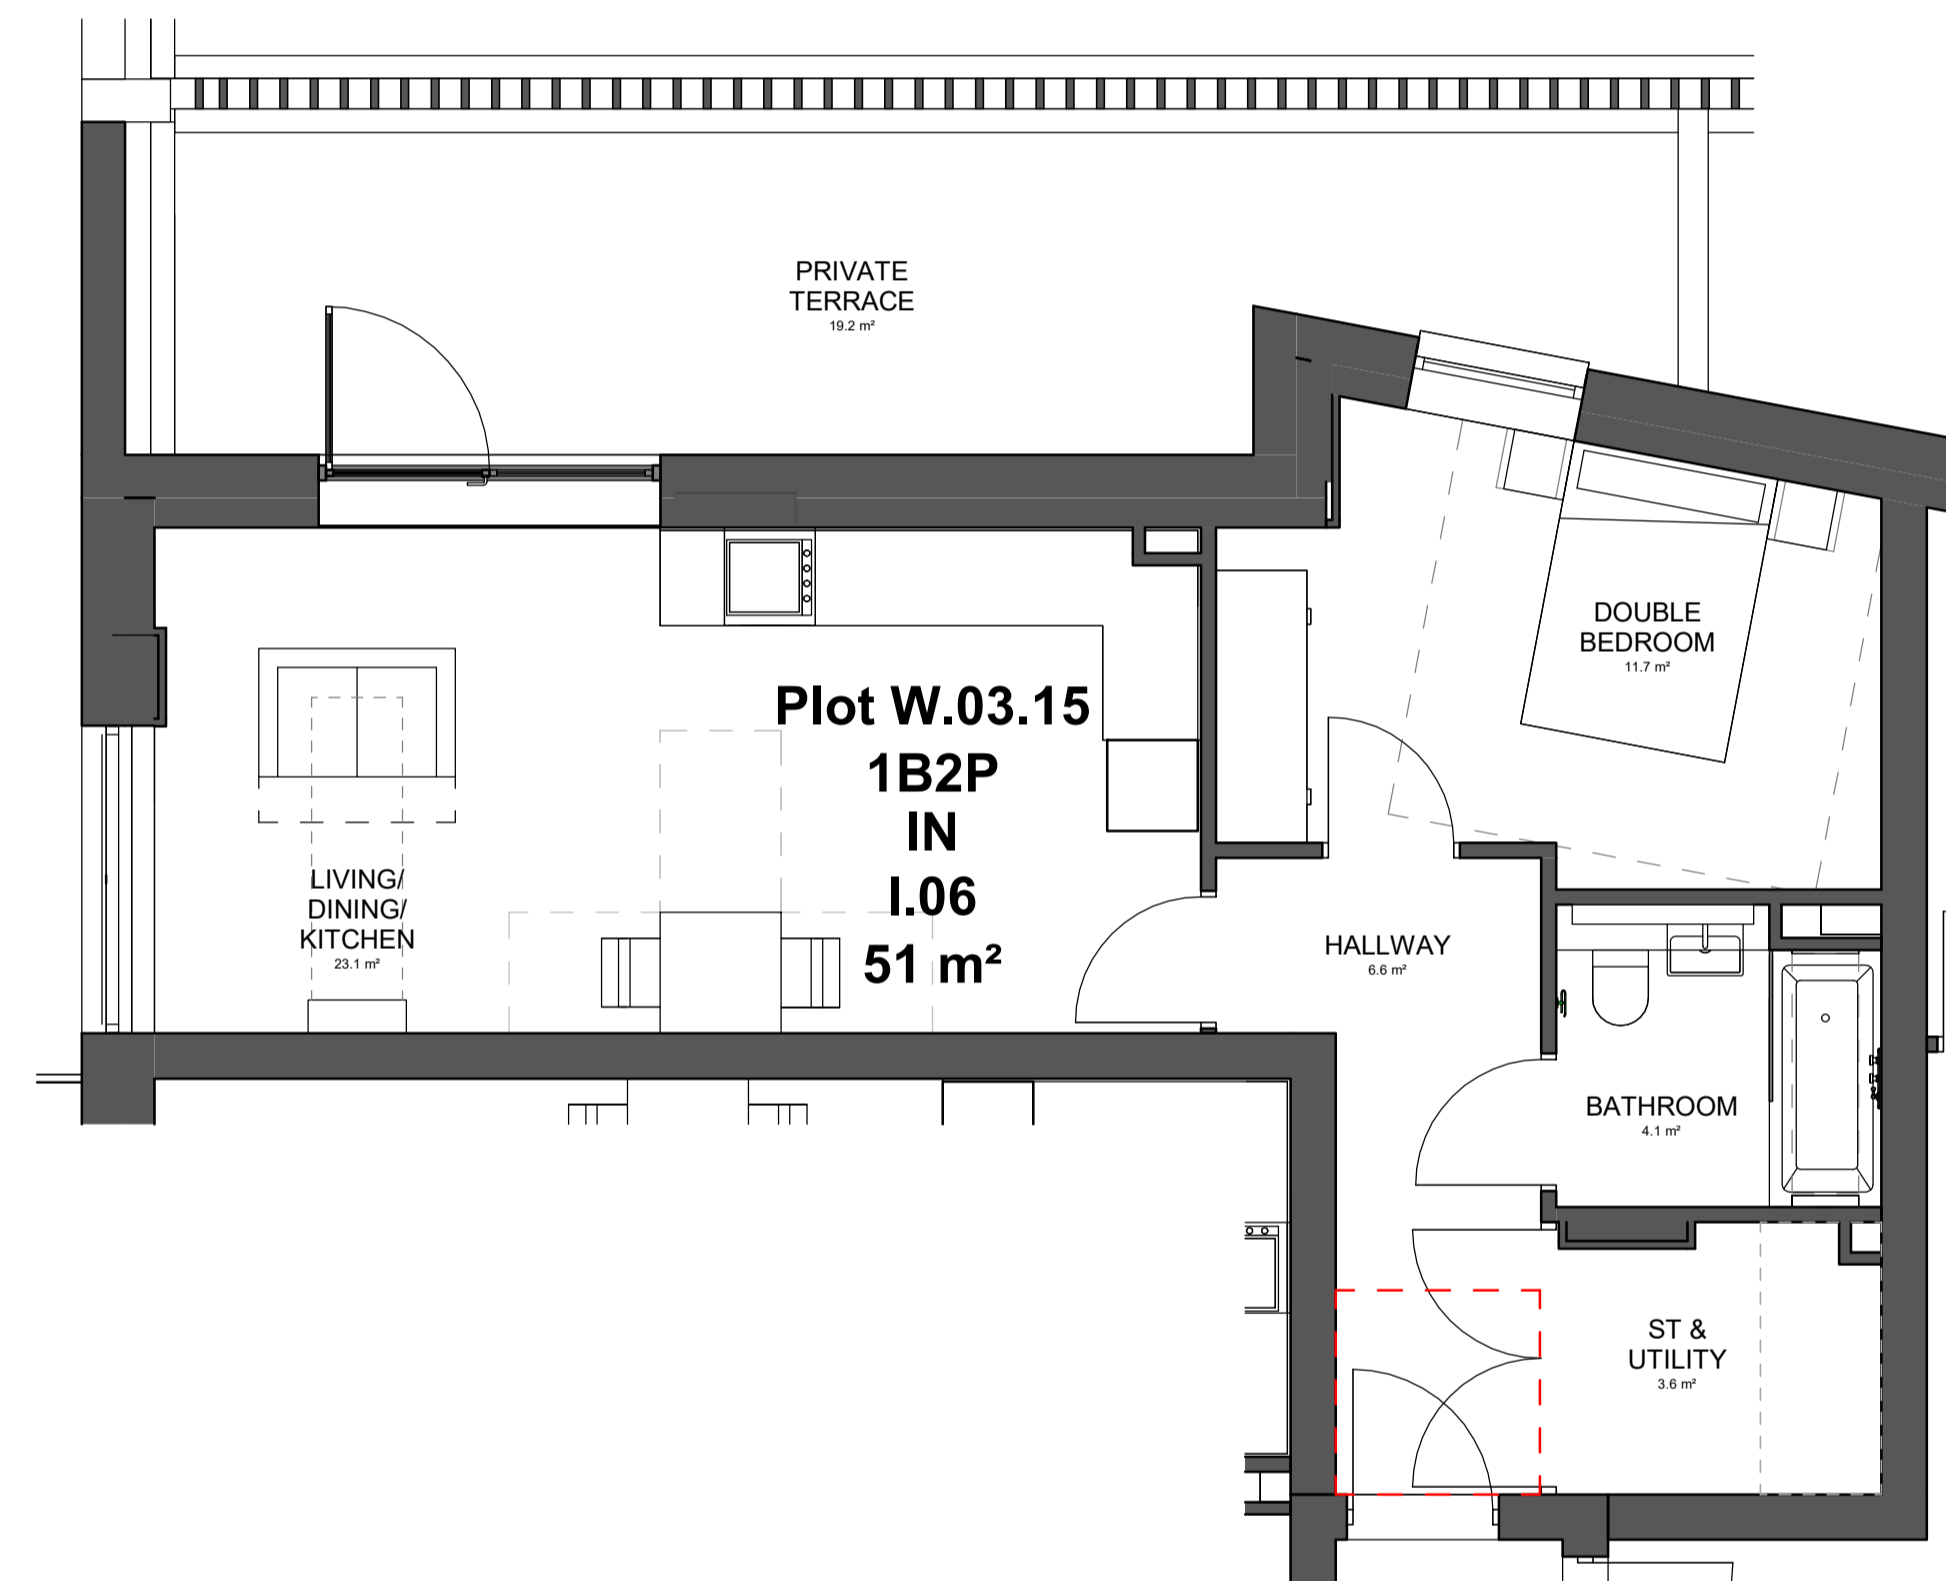

Type I.06 - 1B2P Intermediate

REV	DATE	BY	DESCRIPTION	CHKD
-----	------	----	-------------	------

CLIENT



PROJECT
WEST END LANE
 156 West End Lane
 West Hampstead
 London NW6 1SD

ARCHITECT

CHAPMAN TAYLOR
 GLOBAL ARCHITECTS & MASTERPLANNERS
 LONDON STUDIO
 12 Garsington Terrace
 London W2 6LG
 United Kingdom
 T +44 (0)20 7371 3000
 E london@champanyaylor.com
 www.champanyaylor.com

STRUCTURAL ENGINEER





SERVICES ENGINEER



DRAWING TITLE
**INTERMEDIATE TENURE - FLAT TYPE I.06
 WEST BLOCK**

INTERNAL JOB NO	ISSUE DATE	STATUS	DRAWN BY	CHECKED BY			
C340WEL	OCT 21	-	BM	SS			
PROJECT NUMBER	ROLE	ORIGINATOR	TYPE	SERIES	LEVEL	SERIAL	REVISION
0001	A	CTA	SKE	98	ZZ	1329	-


FOURTH FLOOR KEY PLAN

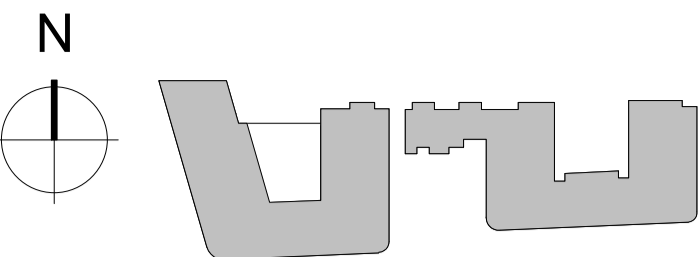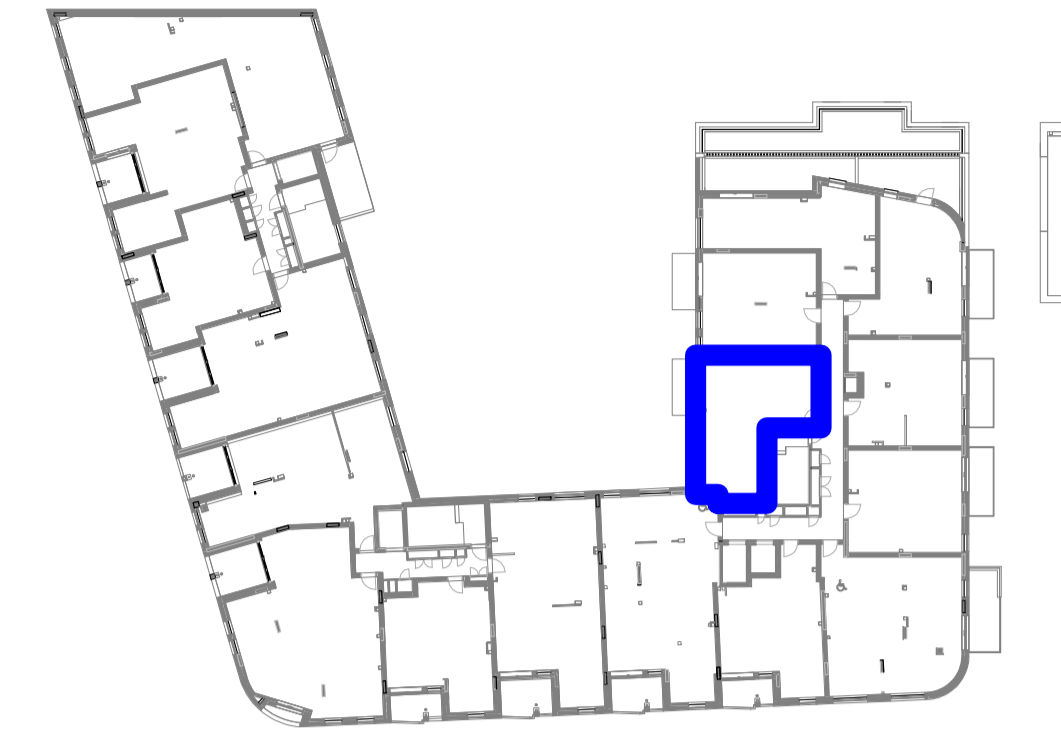

KEY PLAN

NOTES

THIS DRAWING MUST NOT BE SCALED.
 ALL DIMENSIONS ARE TO BE VERIFIED AND CHECKED ON SITE. ANY DISCREPANCIES THAT ARE, OR BECOME APPARENT SHOULD BE REPORTED TO CHAPMAN TAYLOR.
 AREAS INDICATED ARE APPROXIMATE GROSS INTERNAL AREA. THEY RELATE TO THE LIKELY AREAS OF THE BUILDING AT THE CURRENT STAGE OF DESIGN. ANY DECISIONS TO BE MADE ON THE BASIS OF THESE PREDICTIONS, WHETHER AS TO PROJECT VIABILITY, PRE-LETTING, LEASE AGREEMENTS, OR THE LIKE, SHOULD INCLUDE DUE ALLOWANCE FOR THE INCREASES AND DECREASES INHERENT IN THE DESIGN DEVELOPMENT AND BUILDING PROCESS.
 © COPYRIGHT CHAPMAN TAYLOR 2020

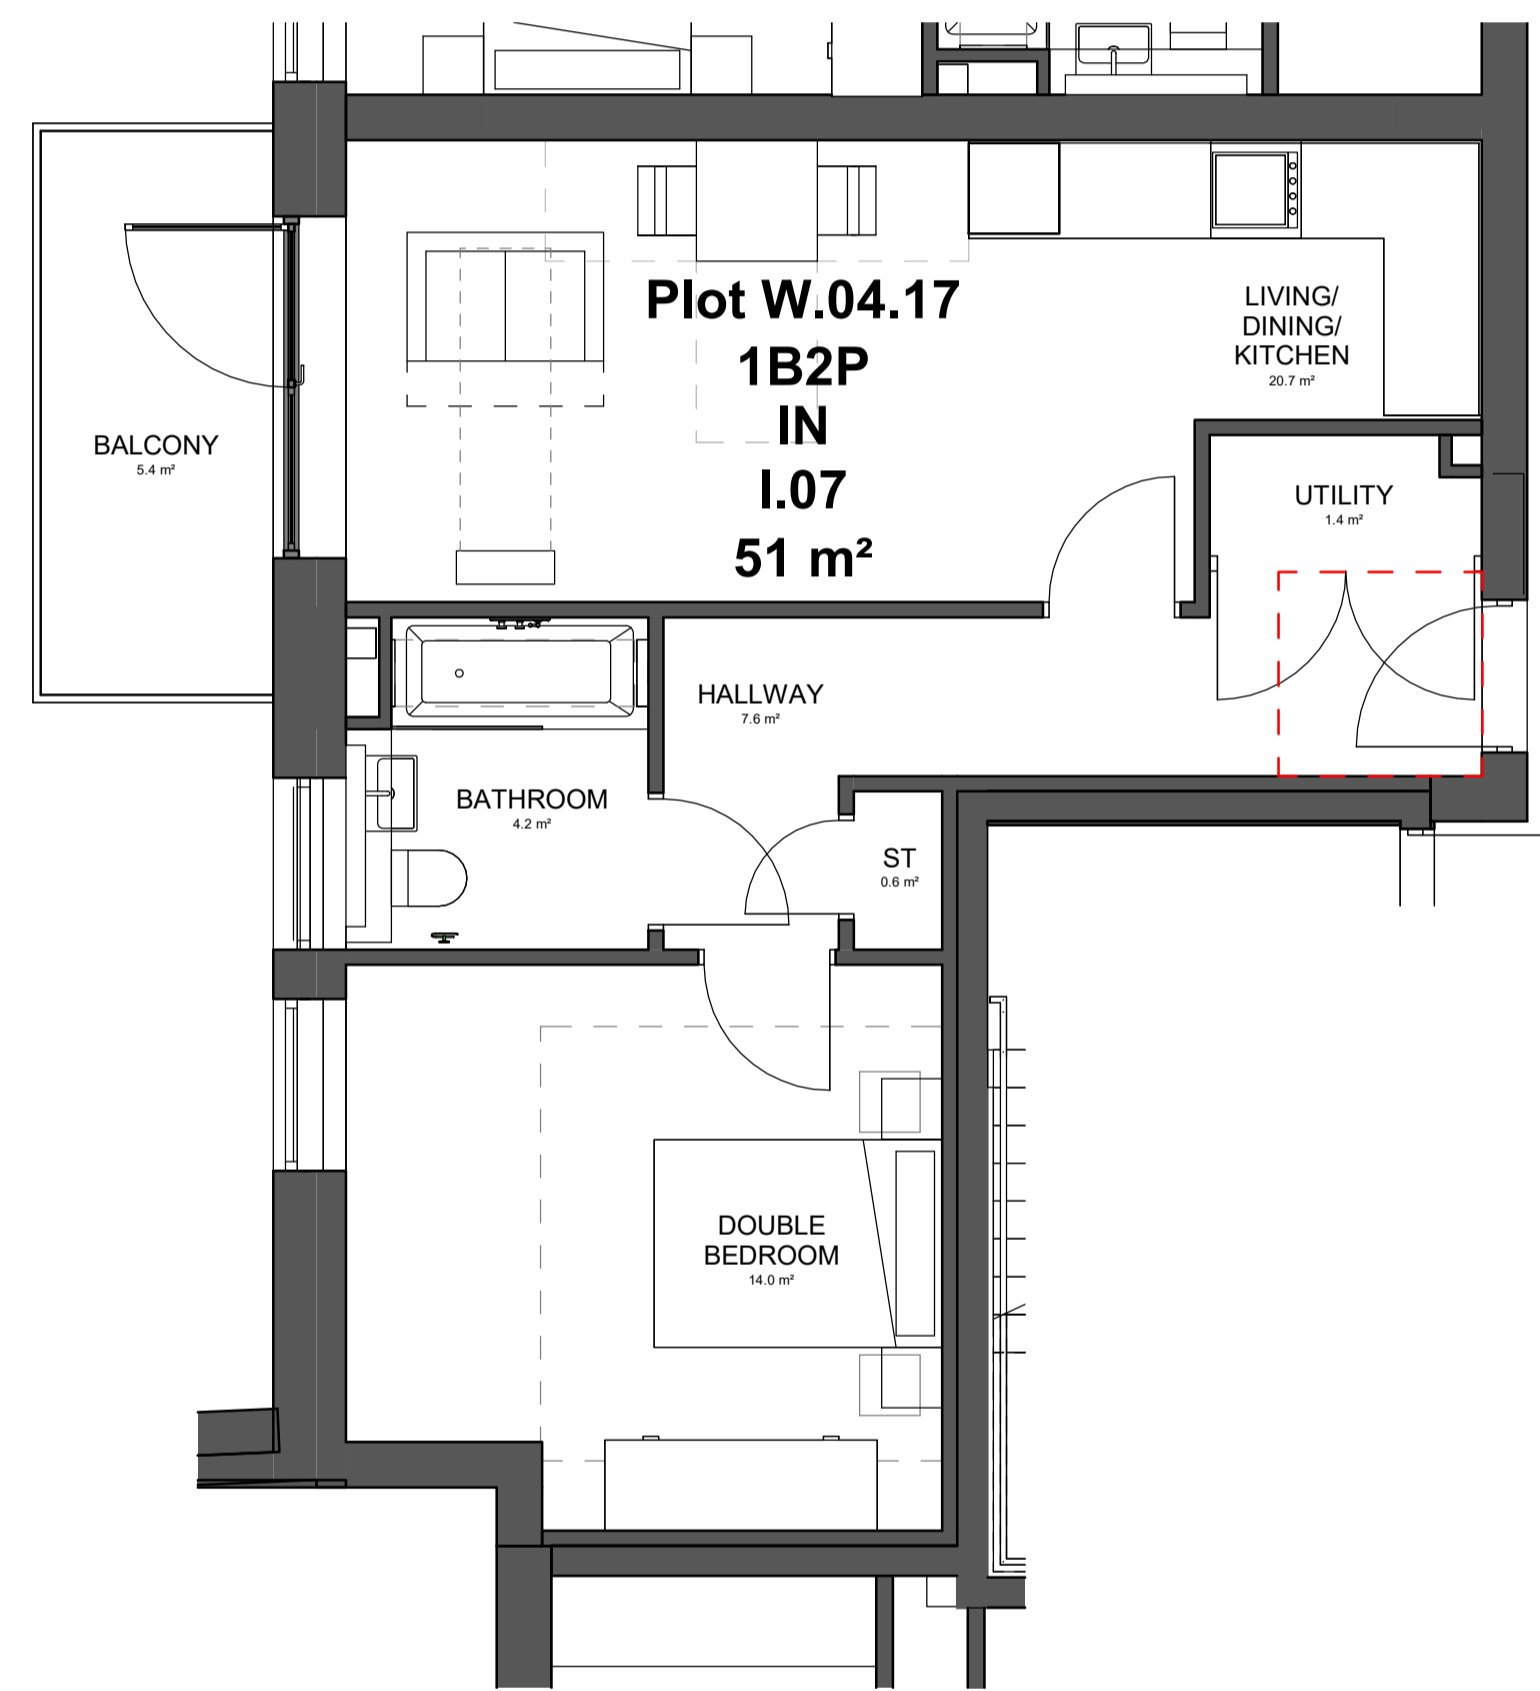

Type I.07 - 1B2P Intermediate

REV	DATE	BY	DESCRIPTION	CHKD
-----	------	----	-------------	------

CLIENT



PROJECT
WEST END LANE
 156 West End Lane
 West Hampstead
 London NW6 1SD

ARCHITECT

CHAPMAN TAYLOR
 GLOBAL ARCHITECTS & MASTERPLANNERS
 LONDON STUDIO
 12 Garsington Terrace
 London W2 6LG
 United Kingdom
 T +44 (0)20 7371 3000
 E london@champanyaylor.com
 www.champanyaylor.com

STRUCTURAL ENGINEER






SERVICES ENGINEER



DRAWING TITLE
**INTERMEDIATE TENURE - FLAT TYPE I.07
 WEST BLOCK**

INTERNAL JOB NO	ISSUE DATE	STATUS	DRAWN BY	CHECKED BY			
C340WEL	OCT 21	-	BM	SS			
PROJECT NUMBER	ROLE	ORIGINATOR	TYPE	SERIES	LEVEL	SERIAL	REVISION
0001	A	CTA	SKE	98	ZZ	1330	-

FIFTH FLOOR KEY PLAN

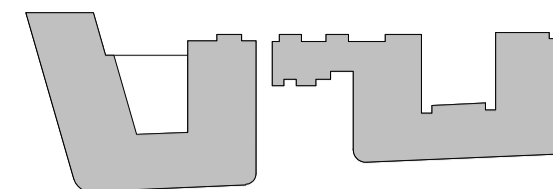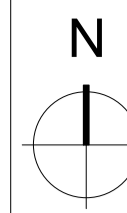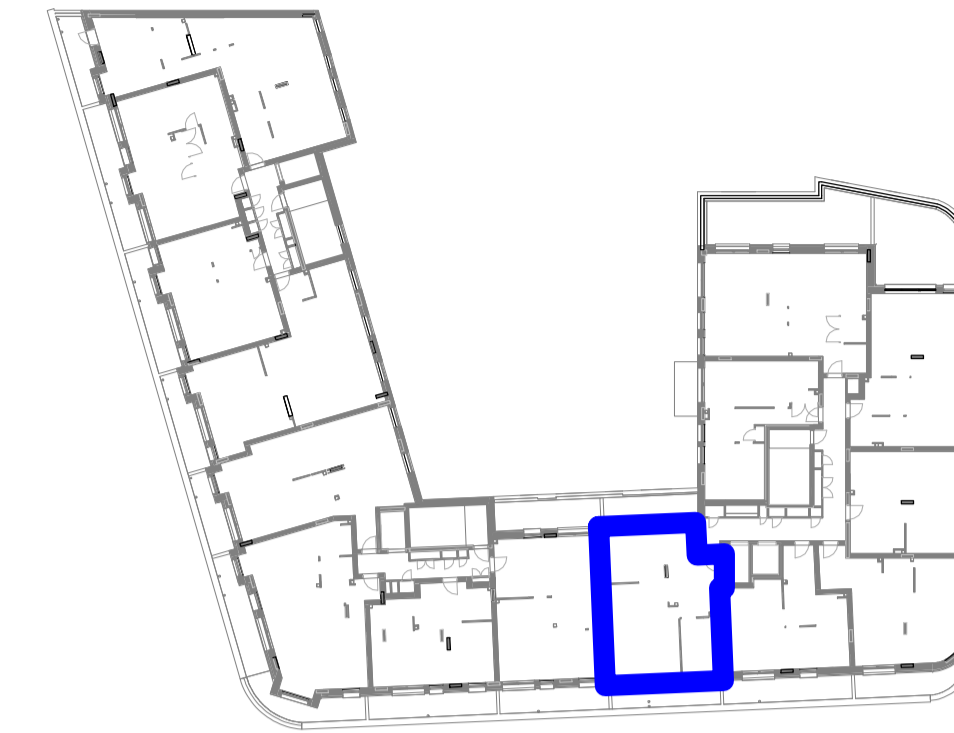

KEY PLAN


NOTES

THIS DRAWING MUST NOT BE SCALED.

ALL DIMENSIONS ARE TO BE VERIFIED AND CHECKED ON SITE. ANY DISCREPANCIES THAT ARE, OR BECOME APPARENT SHOULD BE REPORTED TO CHAPMAN TAYLOR.

AREAS INDICATED ARE APPROXIMATE GROSS INTERNAL AREA. THEY RELATE TO THE LIKELY AREAS OF THE BUILDING AT THE CURRENT STAGE OF DESIGN. ANY DECISIONS TO BE MADE ON THE BASIS OF THESE PREDICTIONS, WHETHER AS TO PROJECT VIABILITY, PRE-LETTING, LEASE AGREEMENTS, OR THE LIKE, SHOULD INCLUDE DUE ALLOWANCE FOR THE INCREASES AND DECREASES INHERENT IN THE DESIGN DEVELOPMENT AND BUILDING PROCESS.

© COPYRIGHT CHAPMAN TAYLOR 2020

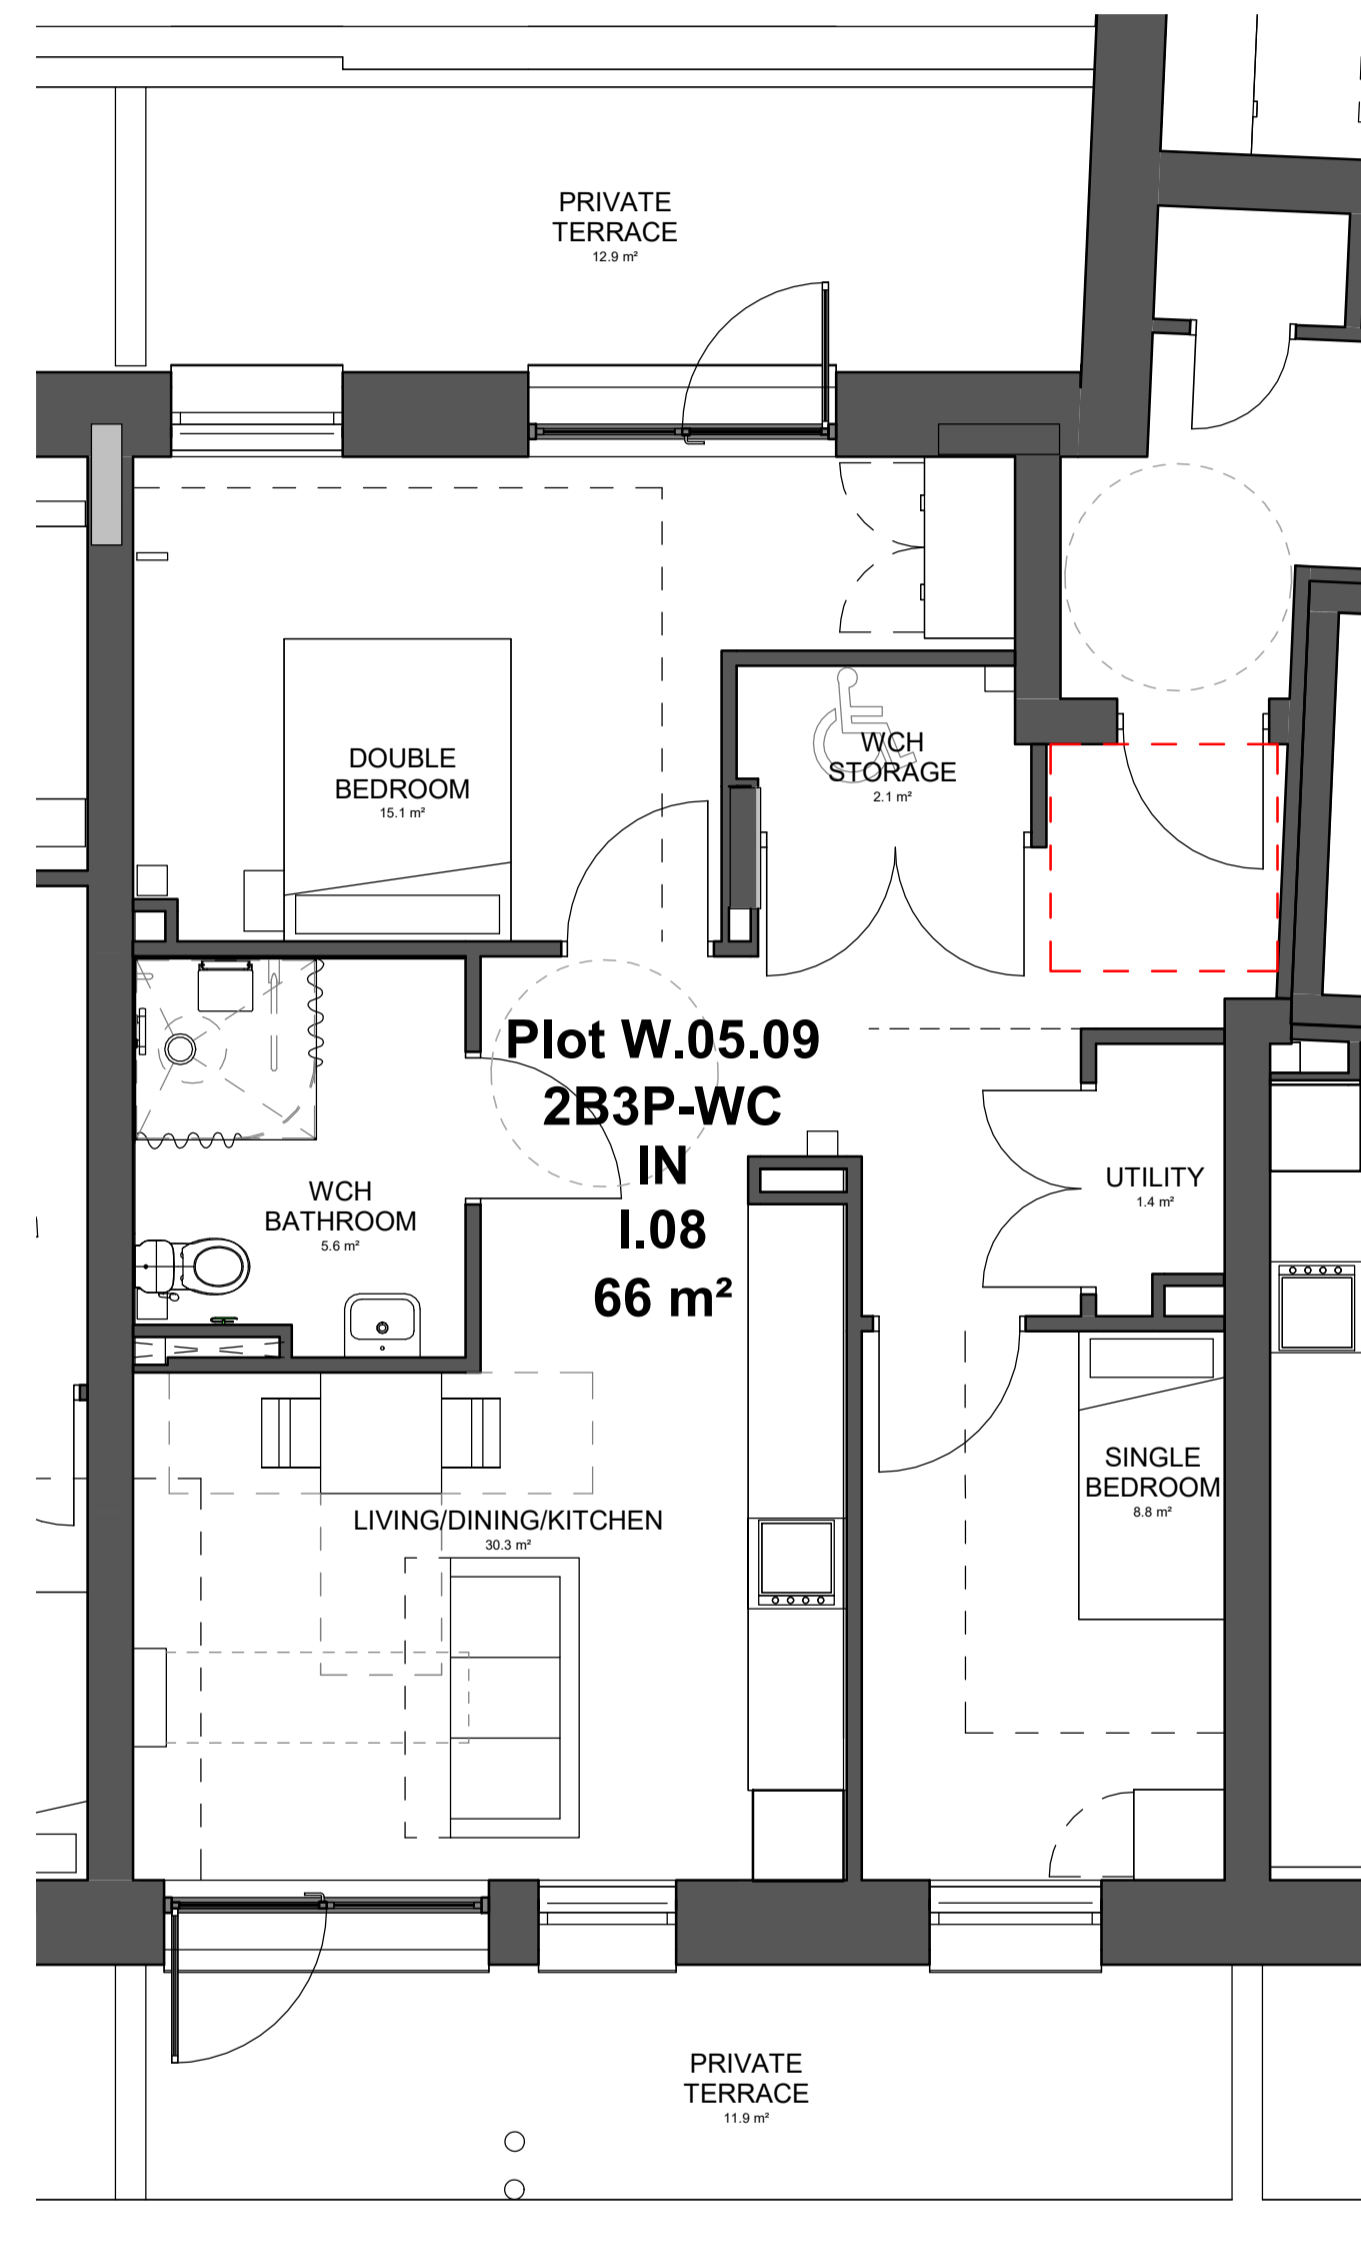

Type I.08 - 2B3PWC Intermediate

REV	DATE	BY	DESCRIPTION	CHKD
-----	------	----	-------------	------

CLIENT



PROJECT
WEST END LANE
 156 West End Lane
 West Hampstead
 London NW6 1SD

ARCHITECT

CHAPMAN TAYLOR
 GLOBAL ARCHITECTS & MASTERPLANNERS
 LONDON STUDIO
 12 Garsington Terrace
 London W2 6LG
 United Kingdom
 T +44 (0)20 7371 3000
 E london@champanyaylor.com
 www.champanyaylor.com

STRUCTURAL ENGINEER



SERVICES ENGINEER



DRAWING TITLE
**INTERMEDIATE TENURE - FLAT TYPE I.08
 WEST BLOCK**



INTERNAL JOB NO	ISSUE DATE	STATUS	DRAWN BY	CHECKED BY
-----------------	------------	--------	----------	------------

C340WEL	OCT 21	-	BM	SS
---------	--------	---	----	----

PROJECT NUMBER	ROLE	ORIGINATOR	TYPE	SERIES	LEVEL	SERIAL	REVISION
----------------	------	------------	------	--------	-------	--------	----------

0001	A	CTA	SKE	98	ZZ	1331	-
------	---	-----	-----	----	----	------	---

FIFTH FLOOR KEY PLAN

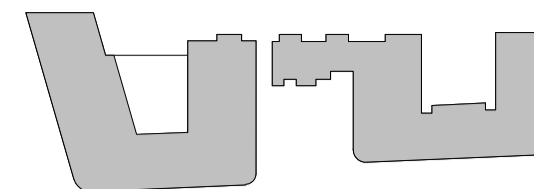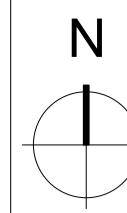


KEY PLAN

NOTES

THIS DRAWING MUST NOT BE SCALED.
 ALL DIMENSIONS ARE TO BE VERIFIED AND CHECKED ON SITE. ANY DISCREPANCIES THAT ARE, OR BECOME APPARENT SHOULD BE REPORTED TO CHAPMAN TAYLOR.
 AREAS INDICATED ARE APPROXIMATE GROSS INTERNAL AREA. THEY RELATE TO THE LIKELY AREAS OF THE BUILDING AT THE CURRENT STAGE OF DESIGN. ANY DECISIONS TO BE MADE ON THE BASIS OF THESE PREDICTIONS, WHETHER AS TO PROJECT VIABILITY, PRE-LETTING, LEASE AGREEMENTS, OR THE LIKE, SHOULD INCLUDE DUE ALLOWANCE FOR THE INCREASES AND DECREASES INHERENT IN THE DESIGN DEVELOPMENT AND BUILDING PROCESS.

© COPYRIGHT CHAPMAN TAYLOR 2020

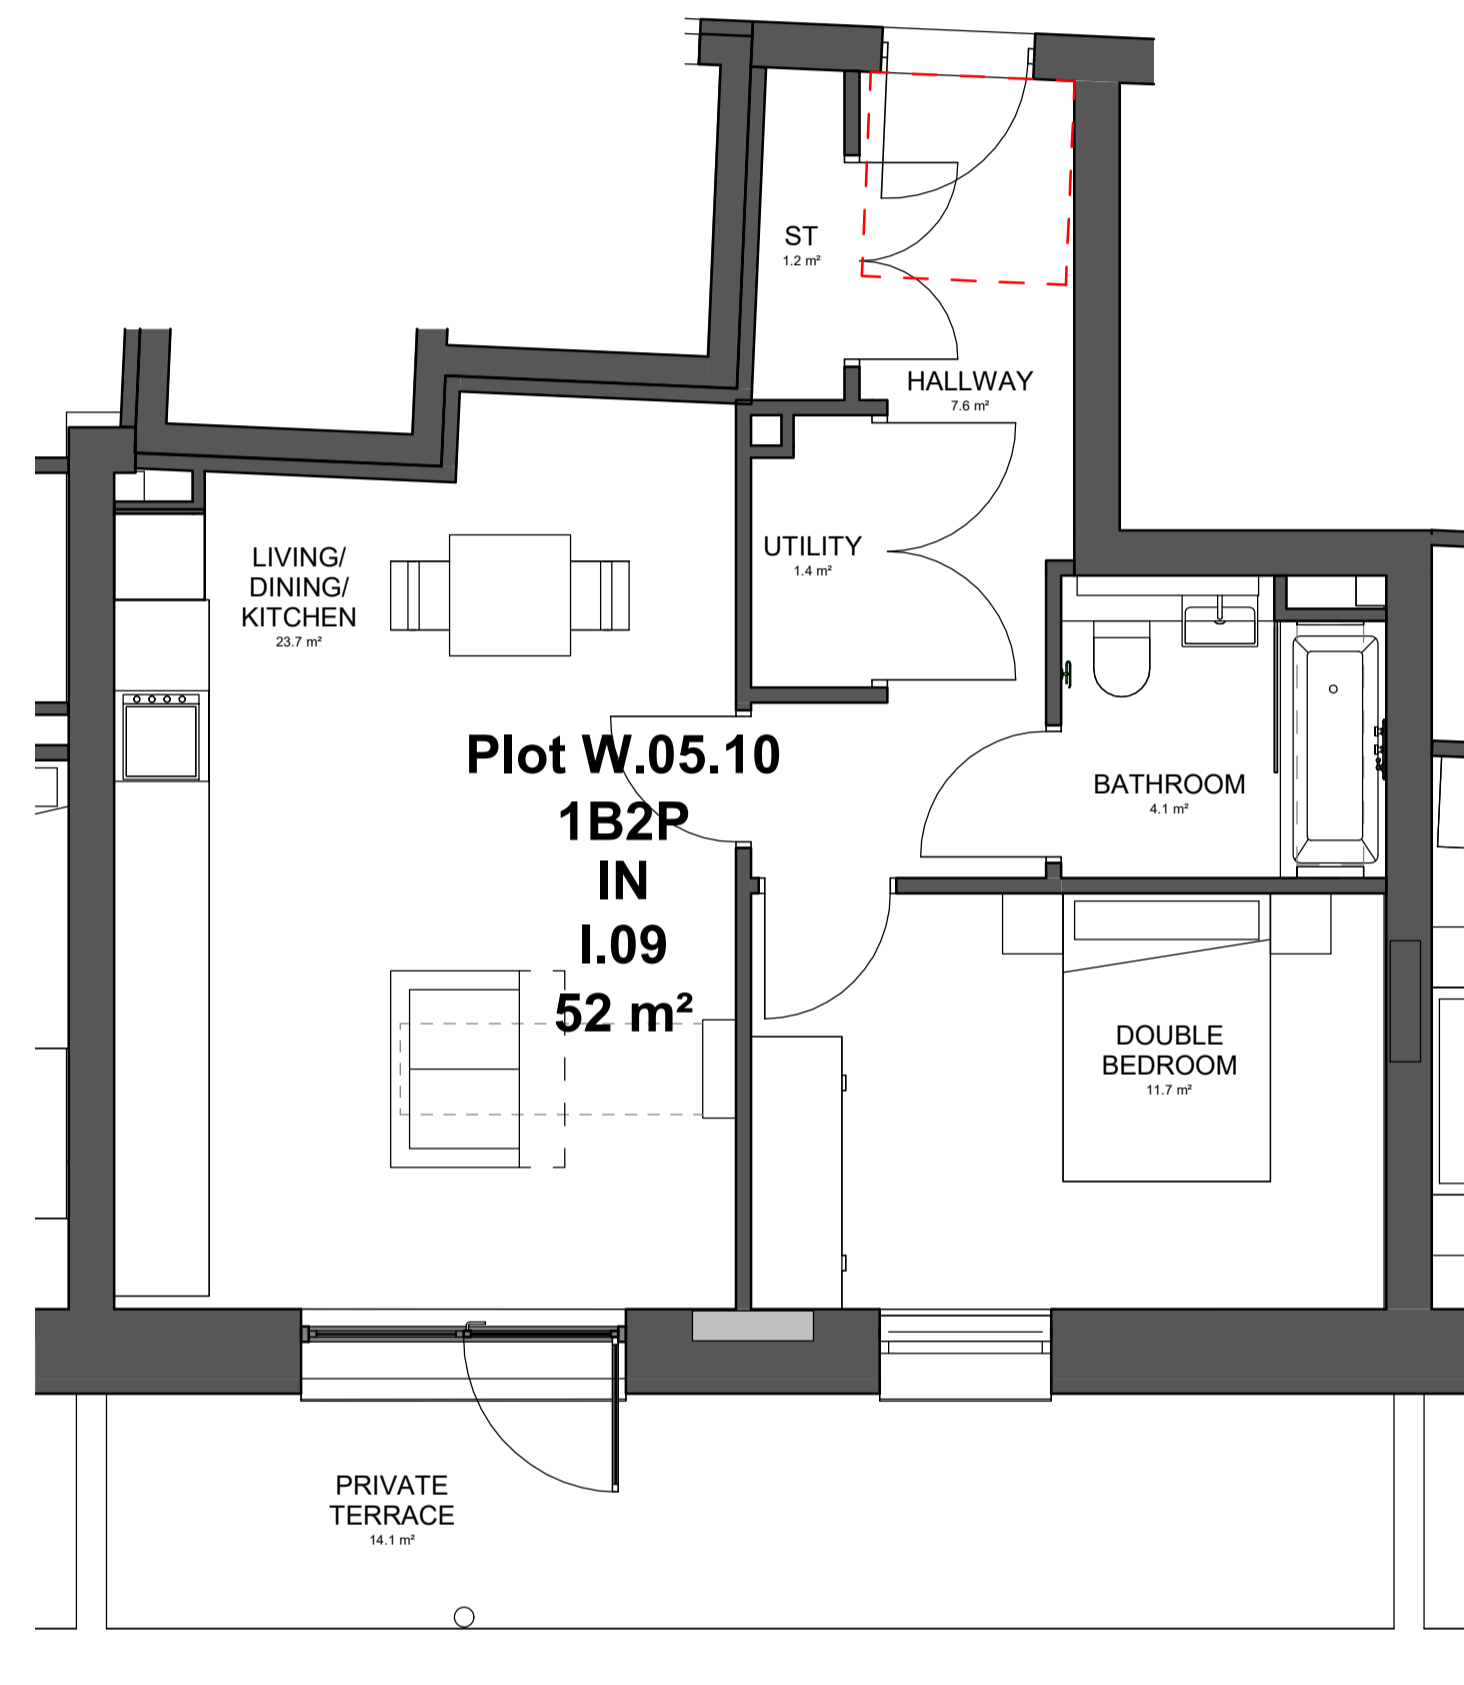

Type I.09 - 1B2P Intermediate

REV	DATE	BY	DESCRIPTION	CHKD
-----	------	----	-------------	------

CLIENT



PROJECT
WEST END LANE
 156 West End Lane
 West Hampstead
 London NW6 1SD

ARCHITECT

CHAPMAN TAYLOR
 GLOBAL ARCHITECTS & MASTERPLANNERS
 LONDON STUDIO
 12 Garsington Terrace
 London W2 6LG
 United Kingdom
 T +44 (0)20 7371 3000
 E london@champanyaylor.com
 www.champanyaylor.com

STRUCTURAL ENGINEER





SERVICES ENGINEER



DRAWING TITLE
**INTERMEDIATE TENURE - FLAT TYPE I.09
 WEST BLOCK**

INTERNAL JOB NO	ISSUE DATE	STATUS	DRAWN BY	CHECKED BY			
C340WEL	OCT 21	-	BM	SS			
PROJECT NUMBER	ROLE	ORIGINATOR	TYPE	SERIES	LEVEL	SERIAL	REVISION
0001	A	CTA	SKE	98	ZZ	1332	-

FIFTH FLOOR KEY PLAN

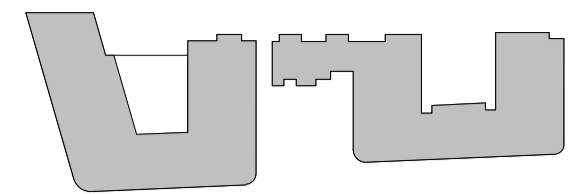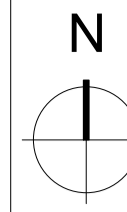


KEY PLAN

NOTES

THIS DRAWING MUST NOT BE SCALED.
 ALL DIMENSIONS ARE TO BE VERIFIED AND CHECKED ON SITE. ANY DISCREPANCIES THAT ARE, OR BECOME APPARENT SHOULD BE REPORTED TO CHAPMAN TAYLOR.
 AREAS INDICATED ARE APPROXIMATE GROSS INTERNAL AREA. THEY RELATE TO THE LIKELY AREAS OF THE BUILDING AT THE CURRENT STAGE OF DESIGN. ANY DECISIONS TO BE MADE ON THE BASIS OF THESE PREDICTIONS, WHETHER AS TO PROJECT VIABILITY, PRE-LETTING, LEASE AGREEMENTS, OR THE LIKE, SHOULD INCLUDE DUE ALLOWANCE FOR THE INCREASES AND DECREASES INHERENT IN THE DESIGN DEVELOPMENT AND BUILDING PROCESS.

© COPYRIGHT CHAPMAN TAYLOR 2020

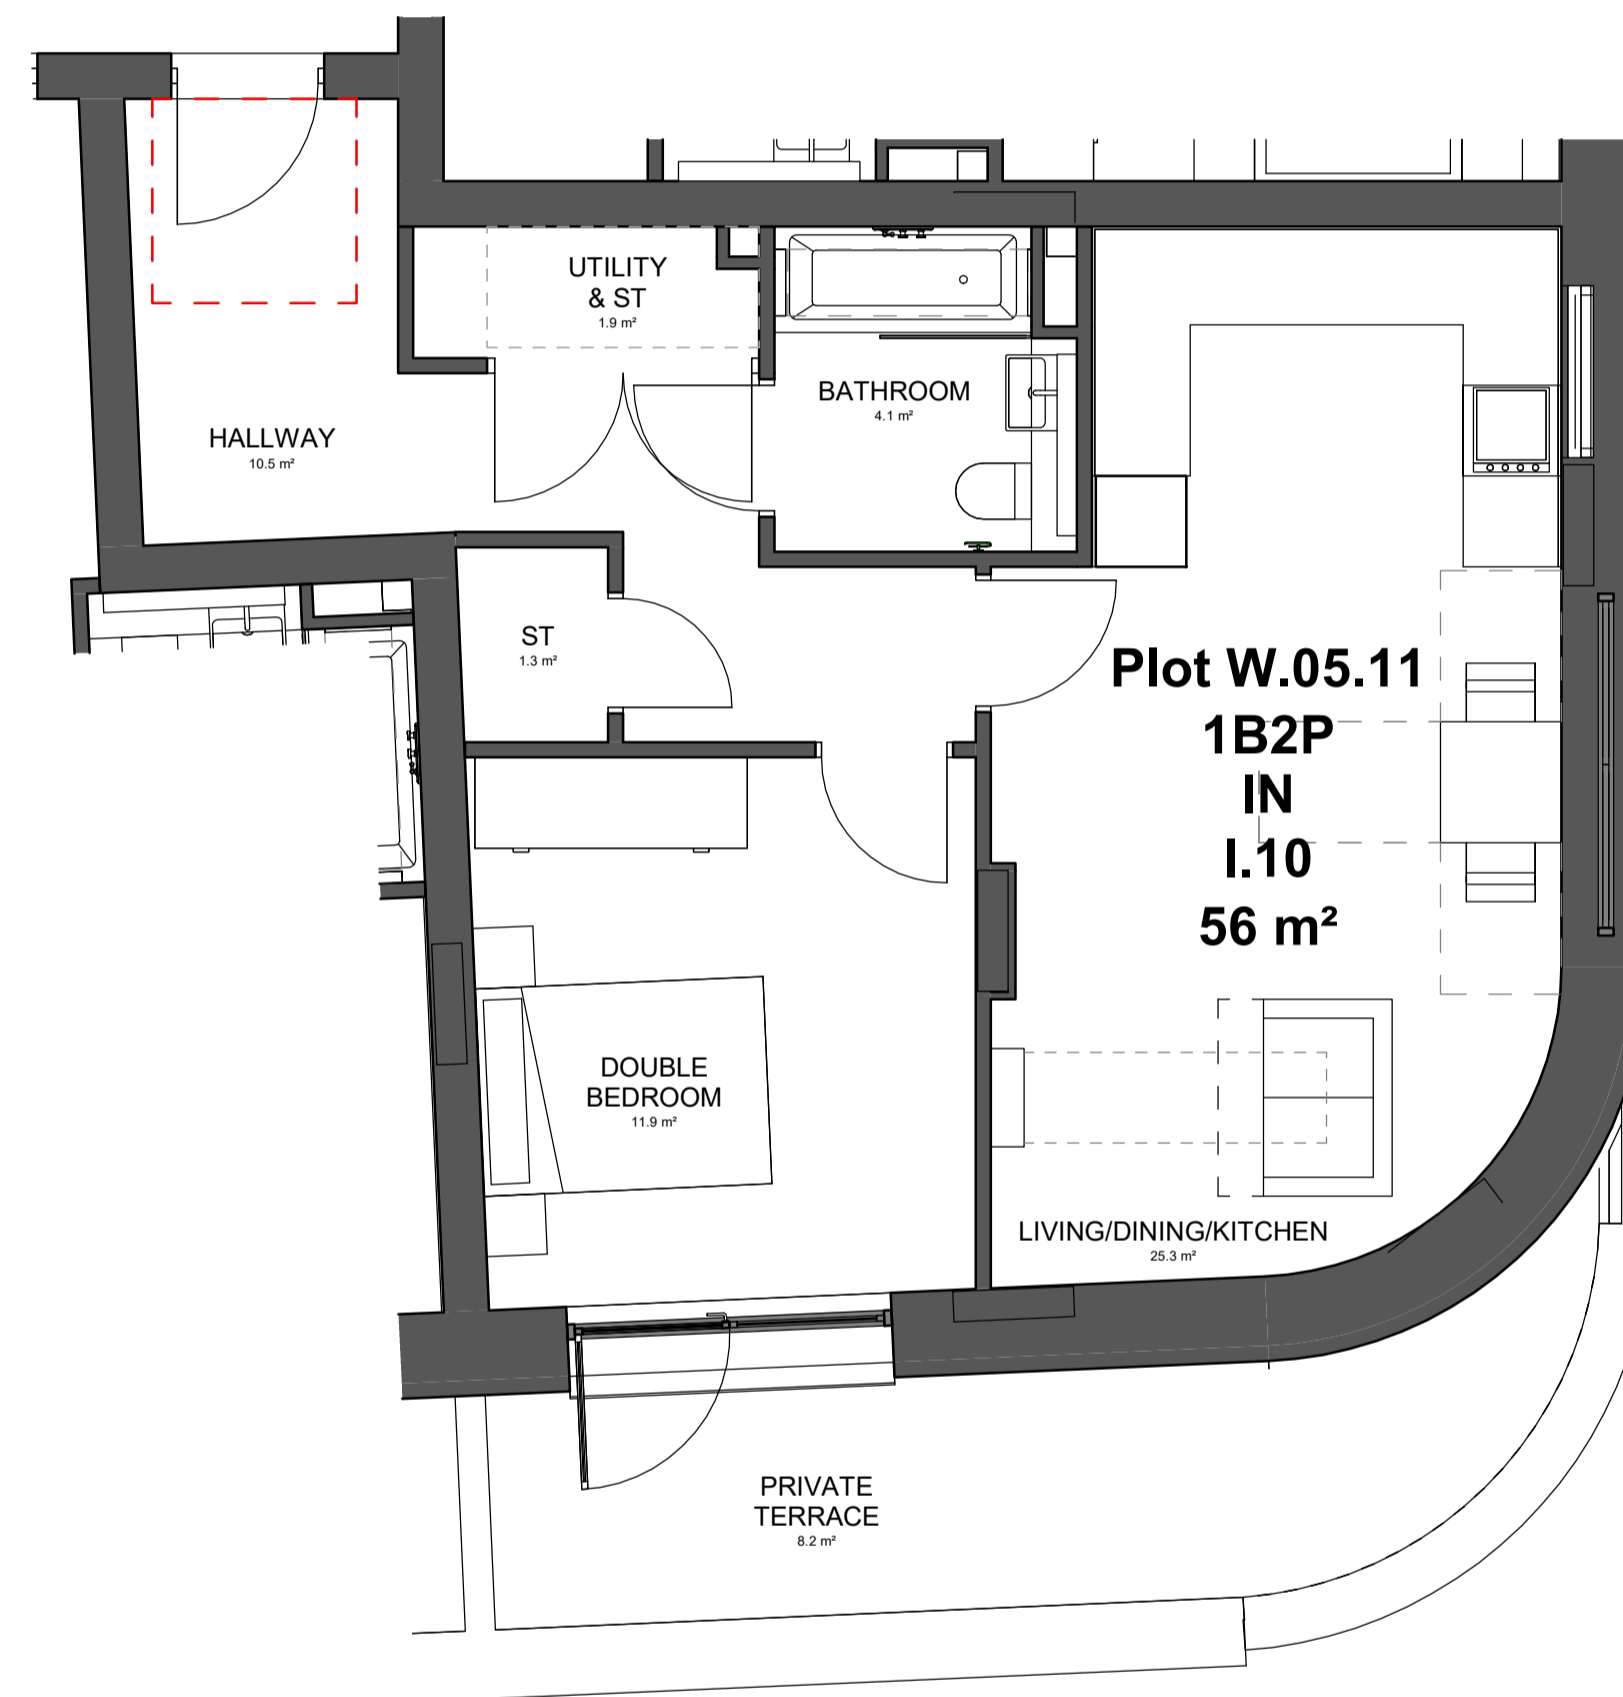

Type I.10 - 1B2P Intermediate

REV	DATE	BY	DESCRIPTION	CHKD
-----	------	----	-------------	------

CLIENT



PROJECT
WEST END LANE
 156 West End Lane
 West Hampstead
 London NW6 1SD

ARCHITECT

CHAPMAN TAYLOR
 GLOBAL ARCHITECTS & MASTERPLANNERS
 LONDON STUDIO
 12 Baldwins Terrace
 London W2 6LG
 United Kingdom
 T +44 (0)20 7371 3000
 E london@champanyaylor.com
 www.champanyaylor.com

STRUCTURAL ENGINEER




SERVICES ENGINEER





DRAWING TITLE
**INTERMEDIATE TENURE - FLAT TYPE I.10
 WEST BLOCK**

INTERNAL JOB NO	ISSUE DATE	STATUS	DRAWN BY	CHECKED BY			
C340WEL	OCT 21	-	BM	SS			
PROJECT NUMBER	ROLE	ORIGINATOR	TYPE	SERIES	LEVEL	SERIAL	REVISION
0001	A	CTA	SKE	98	ZZ	1333	-

FIFTH FLOOR KEY PLAN

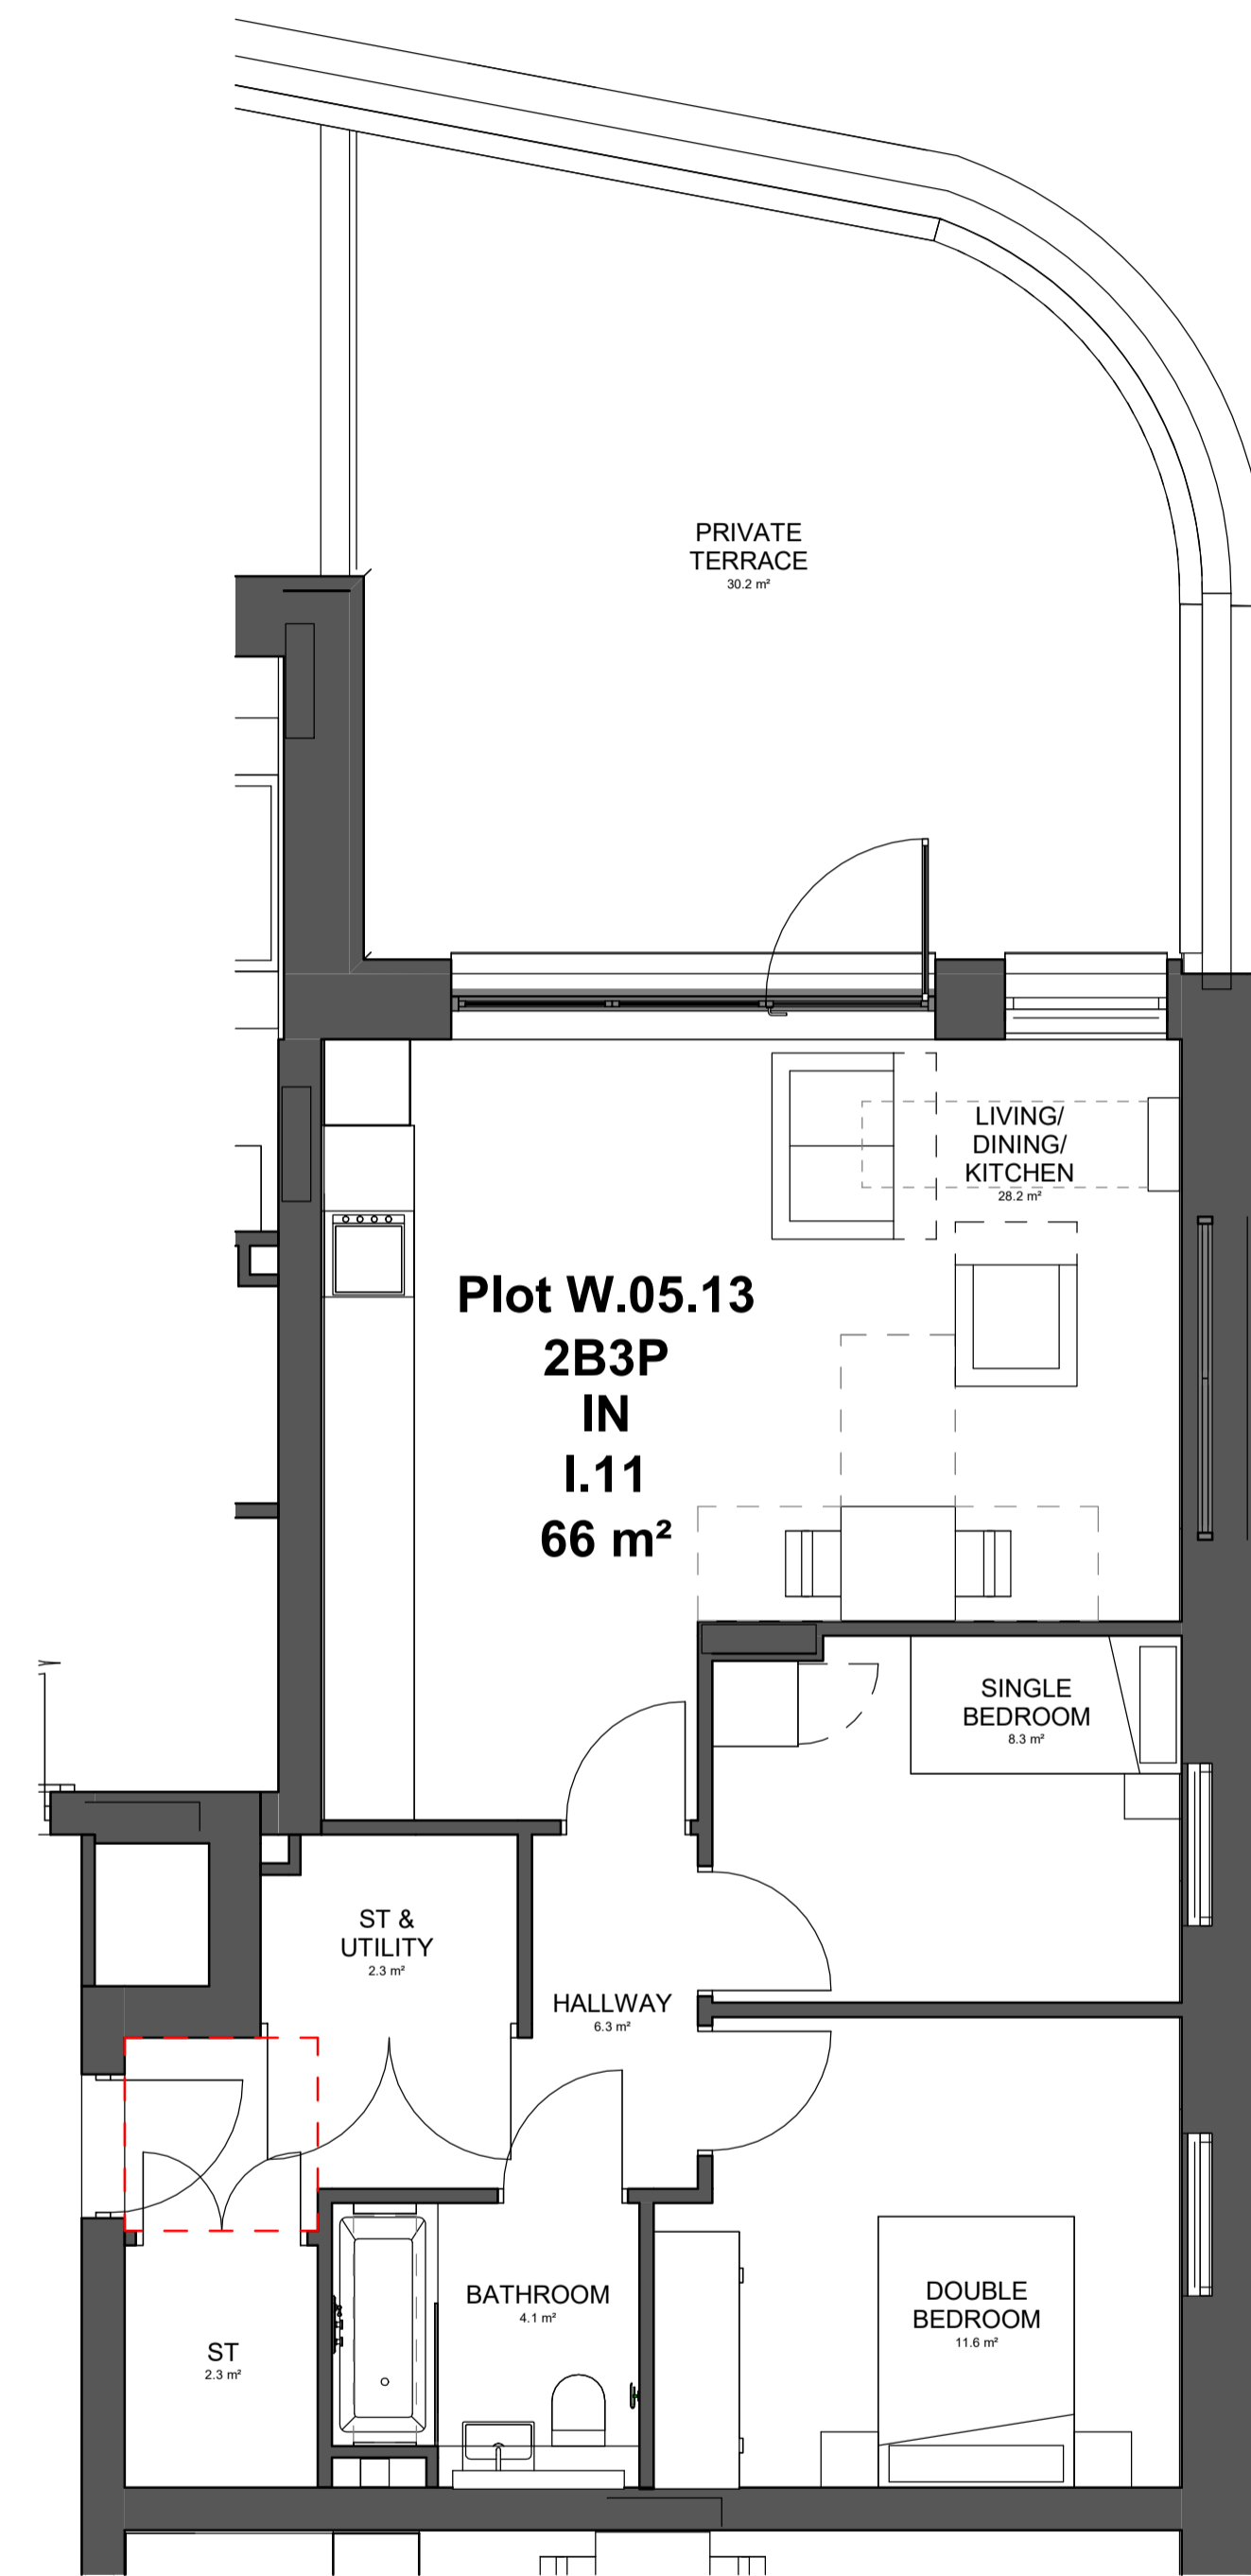

Type I.11 - 2B3P Intermediate

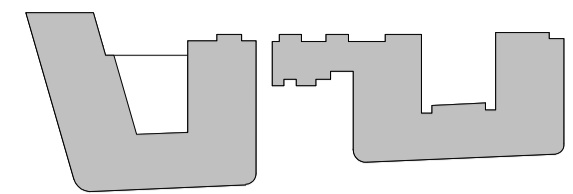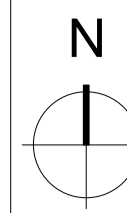

KEY PLAN

NOTES

THIS DRAWING MUST NOT BE SCALED.

ALL DIMENSIONS ARE TO BE VERIFIED AND CHECKED ON SITE. ANY DISCREPANCIES THAT ARE, OR BECOME APPARENT SHOULD BE REPORTED TO CHAPMAN TAYLOR.

AREAS INDICATED ARE APPROXIMATE GROSS INTERNAL AREA. THEY RELATE TO THE LIKELY AREAS OF THE BUILDING AT THE CURRENT STAGE OF DESIGN. ANY DECISIONS TO BE MADE ON THE BASIS OF THESE PREDICTIONS, WHETHER AS TO PROJECT VIABILITY, PRE-LETTING, LEASE AGREEMENTS, OR THE LIKE, SHOULD INCLUDE DUE ALLOWANCE FOR THE INCREASES AND DECREASES INHERENT IN THE DESIGN DEVELOPMENT AND BUILDING PROCESS.

© COPYRIGHT CHAPMAN TAYLOR 2020

REV	DATE	BY	DESCRIPTION	CHKD
-----	------	----	-------------	------

CLIENT



PROJECT
WEST END LANE
 156 West End Lane
 West Hampstead
 London NW6 1SD

ARCHITECT

CHAPMAN TAYLOR
 GLOBAL ARCHITECTS & MASTERPLANNERS
 LONDON STUDIO
 12 Garsington Terrace
 London W2 6LG
 United Kingdom
 T +44 (0)20 7371 3000
 E london@champanyl.com
 www.champanyl.com

STRUCTURAL ENGINEER






SERVICES ENGINEER



DRAWING TITLE
**INTERMEDIATE TENURE - FLAT TYPE I.11
 WEST BLOCK**

INTERNAL JOB NO	ISSUE DATE	STATUS	DRAWN BY	CHECKED BY			
C340WEL	OCT 21	-	BM	SS			
PROJECT NUMBER	ROLE	ORIGINATOR	TYPE	SERIES	LEVEL	SERIAL	REVISION
0001	A	CTA	SKE	98	ZZ	1334	-

FIRST FLOOR KEY PLAN

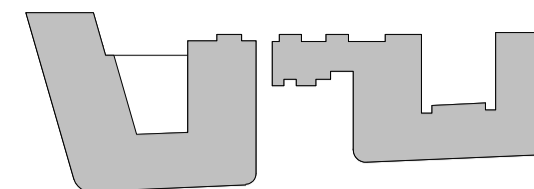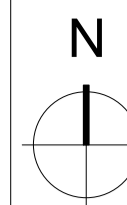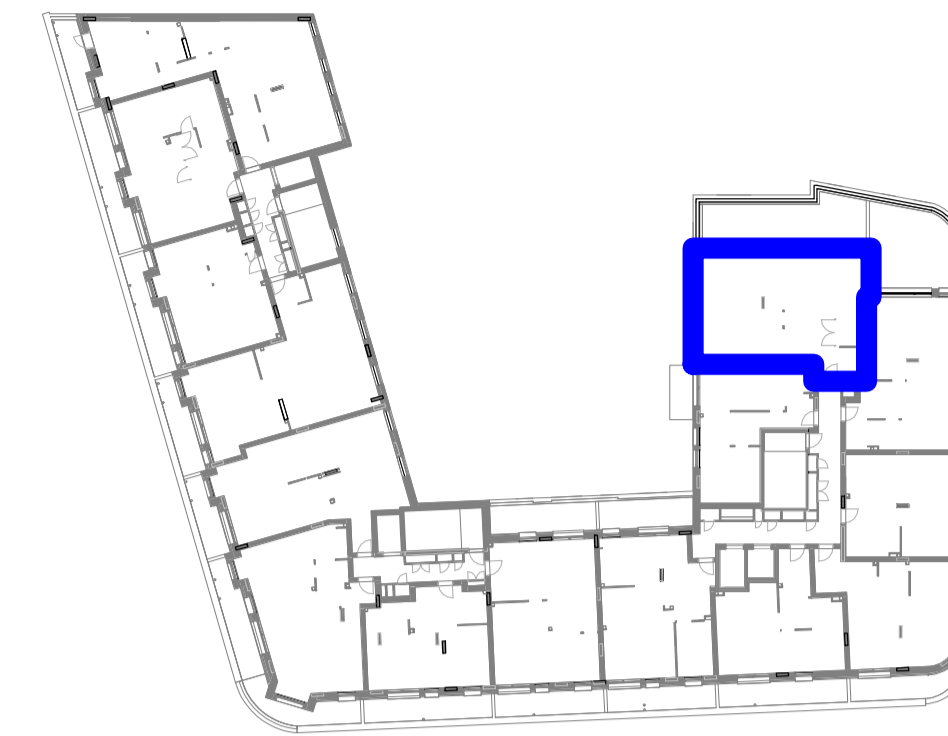


KEY PLAN

NOTES

THIS DRAWING MUST NOT BE SCALED.
 ALL DIMENSIONS ARE TO BE VERIFIED AND CHECKED ON SITE. ANY DISCREPANCIES THAT ARE, OR BECOME APPARENT SHOULD BE REPORTED TO CHAPMAN TAYLOR.
 AREAS INDICATED ARE APPROXIMATE GROSS INTERNAL AREA. THEY RELATE TO THE LIKELY AREAS OF THE BUILDING AT THE CURRENT STAGE OF DESIGN. ANY DECISIONS TO BE MADE ON THE BASIS OF THESE PREDICTIONS, WHETHER AS TO PROJECT VIABILITY, PRE-LETTING, LEASE AGREEMENTS, OR THE LIKE, SHOULD INCLUDE DUE ALLOWANCE FOR THE INCREASES AND DECREASES INHERENT IN THE DESIGN DEVELOPMENT AND BUILDING PROCESS.

© COPYRIGHT CHAPMAN TAYLOR 2020

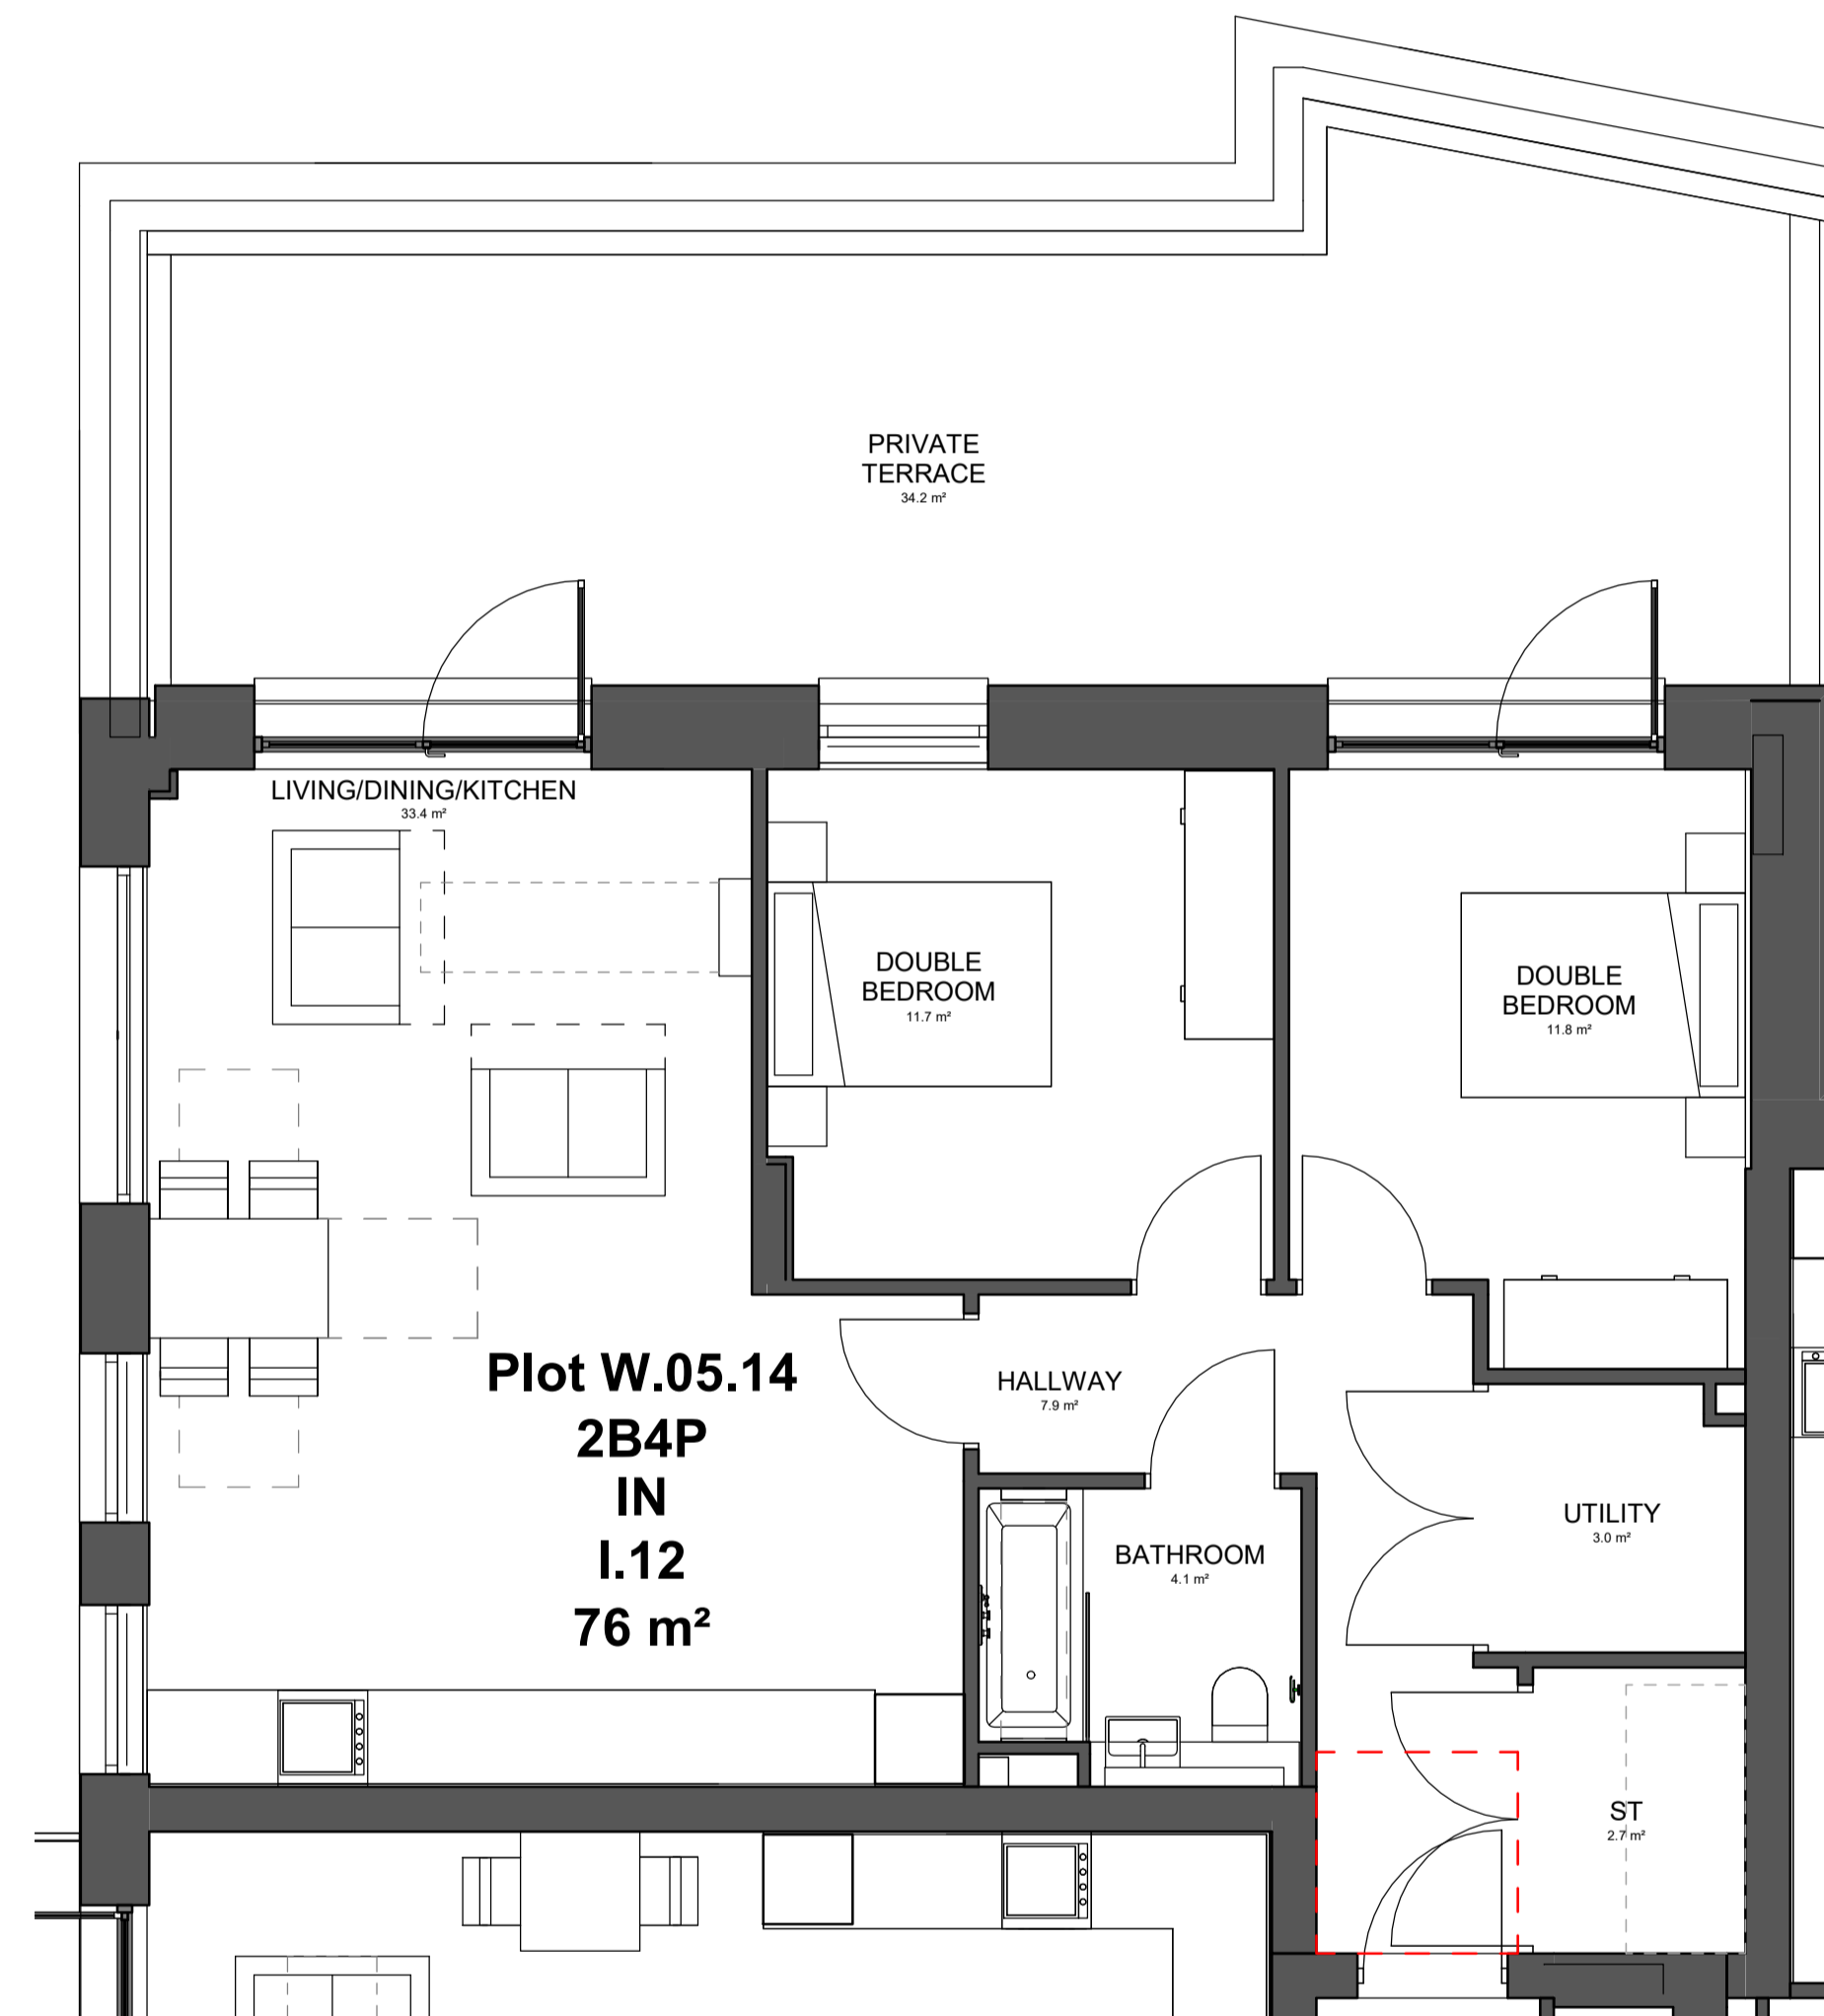

Type I.12 - 2B4P Intermediate

REV	DATE	BY	DESCRIPTION	CHKD
CLIENT				

astr.

PROJECT
WEST END LANE
 156 West End Lane
 West Hampstead
 London NW6 1SD

ARCHITECT

CHAPMAN TAYLOR
 GLOBAL ARCHITECTS & MASTERPLANNERS
 LONDON STUDIO
 12 Garsington Terrace
 London W2 6LG
 United Kingdom
 T +44 (0)20 7371 3000
 E london@champanyaylor.com
 www.champanyaylor.com

STRUCTURAL ENGINEER


SERVICES ENGINEER


DRAWING TITLE
**INTERMEDIATE TENURE - FLAT TYPE I.12
 WEST BLOCK**

INTERNAL JOB NO	ISSUE DATE	STATUS	DRAWN BY	CHECKED BY			
C340WEL	OCT 21	-	BM	SS			
PROJECT NUMBER	ROLE	ORIGINATOR	TYPE	SERIES	LEVEL	SERIAL	REVISION
0001	A	CTA	SKE	98	ZZ	1335	-