
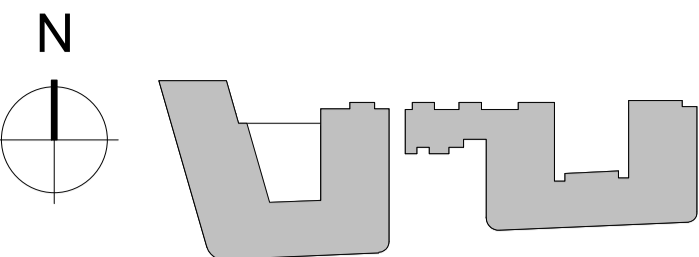



FIRST FLOOR KEY PLAN

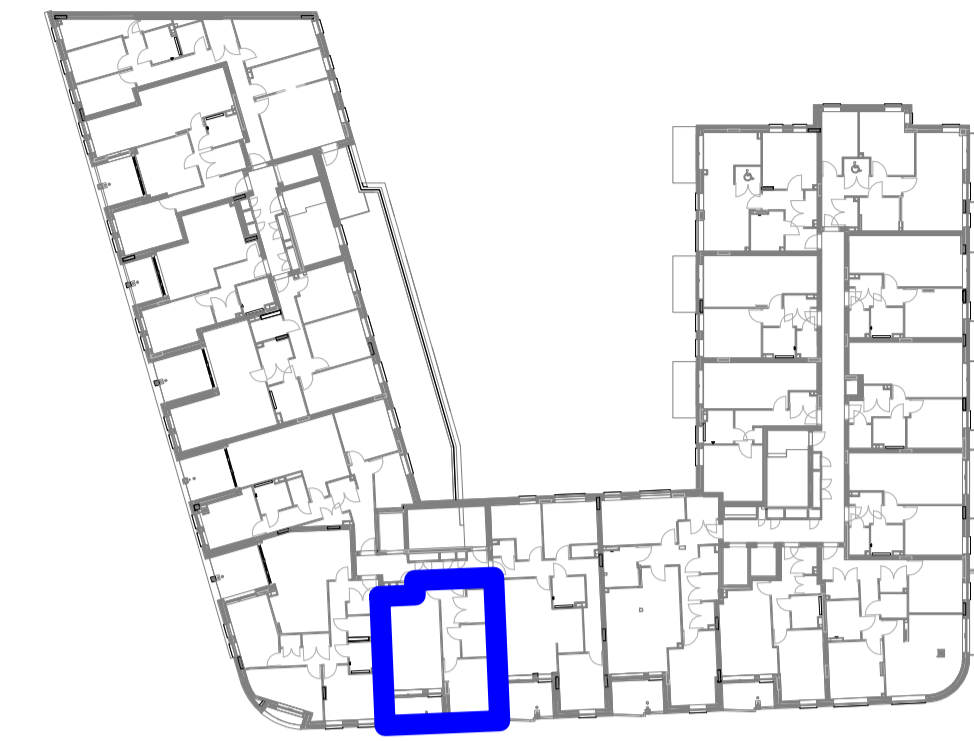

KEY PLAN

NOTES

THIS DRAWING MUST NOT BE SCALED.
 ALL DIMENSIONS ARE TO BE VERIFIED AND CHECKED ON SITE. ANY DISCREPANCIES THAT ARE, OR BECOME APPARENT SHOULD BE REPORTED TO CHAPMAN TAYLOR.
 AREAS INDICATED ARE APPROXIMATE GROSS INTERNAL AREA. THEY RELATE TO THE LIKELY AREAS OF THE BUILDING AT THE CURRENT STAGE OF DESIGN. ANY DECISIONS TO BE MADE ON THE BASIS OF THESE PREDICTIONS, WHETHER AS TO PROJECT VIABILITY, PRE-LETTING, LEASE AGREEMENTS, OR THE LIKE, SHOULD INCLUDE DUE ALLOWANCE FOR THE INCREASES AND DECREASES INHERENT IN THE DESIGN DEVELOPMENT AND BUILDING PROCESS.
 © COPYRIGHT CHAPMAN TAYLOR 2020

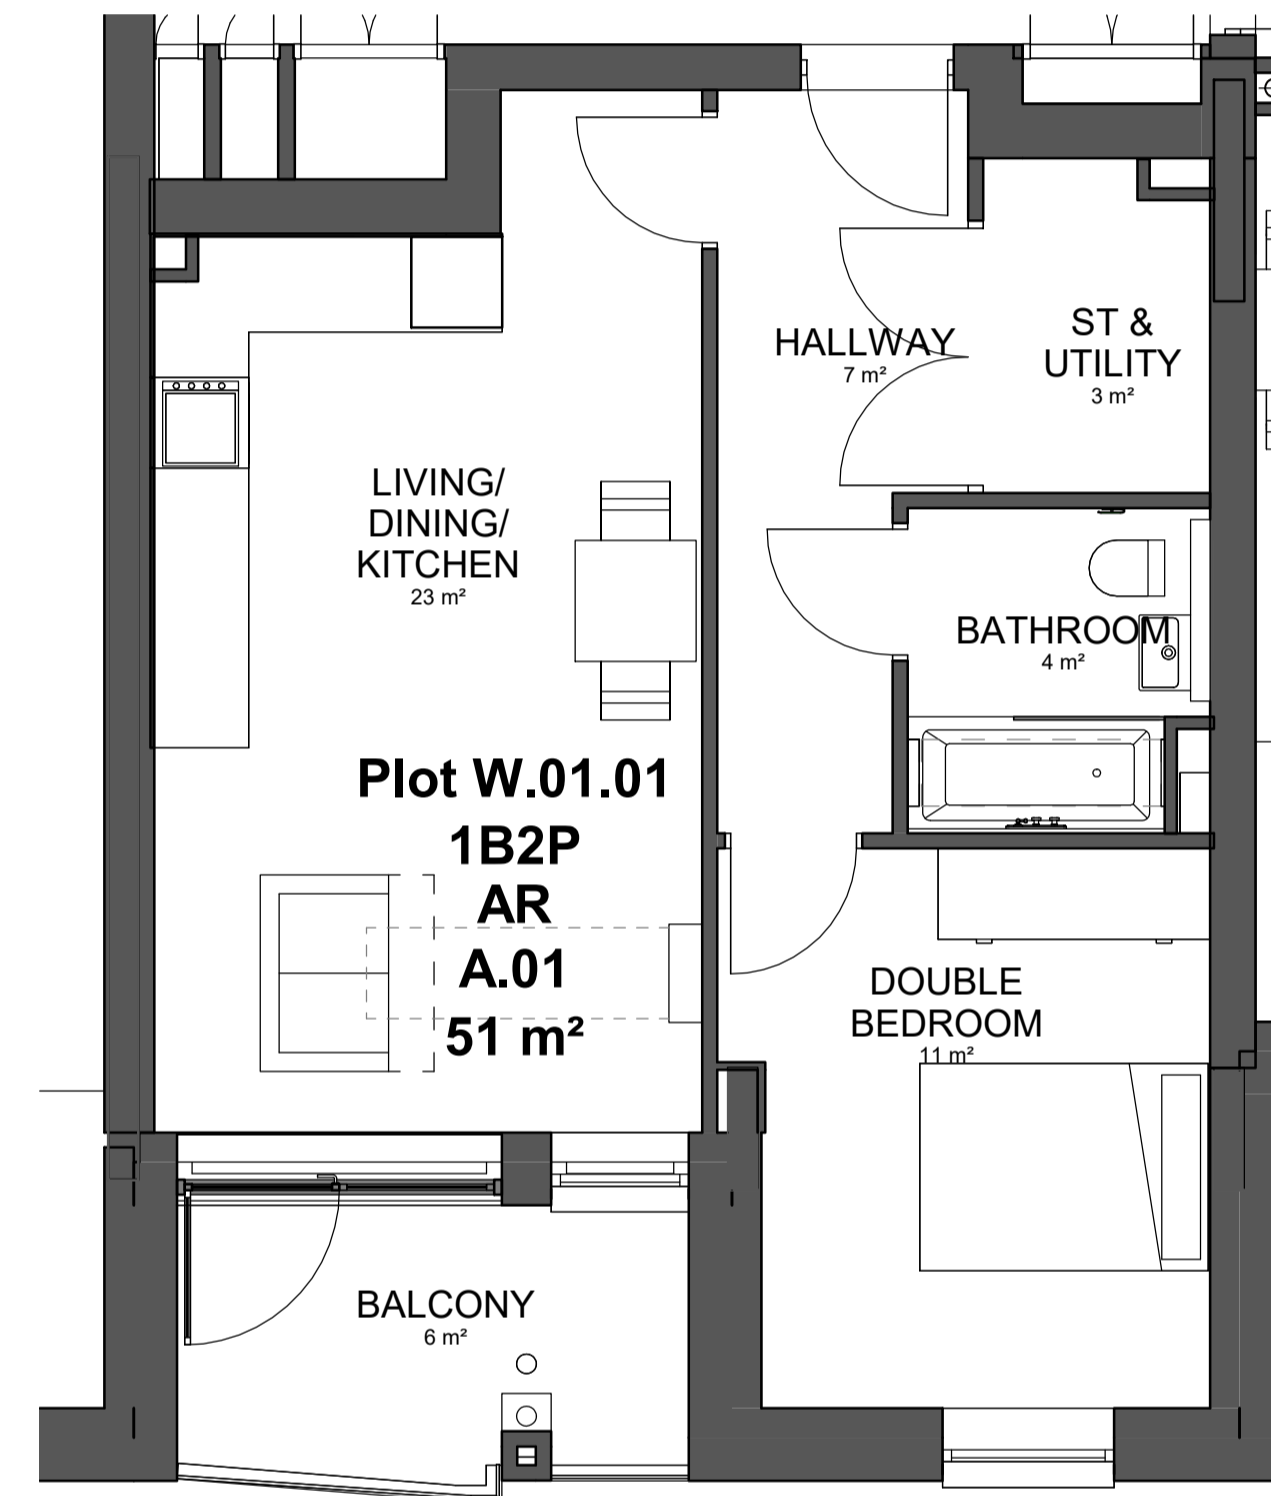

Type A.01 - 1B2P Affordable

REV	DATE	BY	DESCRIPTION	CHKD
-----	------	----	-------------	------

CLIENT



PROJECT
WEST END LANE
 156 West End Lane
 West Hampstead
 London NW6 1SD

ARCHITECT

CHAPMAN TAYLOR
 GLOBAL ARCHITECTS & MASTERPLANNERS

LONDON STUDIO
 12 Garsington Terrace
 London W2 6LG
 United Kingdom
 T +44 (0)20 7371 3000
 E london@champanyaylor.com
 www.champanyaylor.com

STRUCTURAL ENGINEER





SERVICES ENGINEER



DRAWING TITLE
**AFFORDABLE RENTED - FLAT TYPE A.01
 WEST BLOCK**

INTERNAL JOB NO	ISSUE DATE	STATUS	DRAWN BY	CHECKED BY			
C340WEL	OCT 2021	-	BM	SS			
PROJECT NUMBER	ROLE	ORIGINATOR	TYPE	SERIES	LEVEL	SERIAL	REVISION
0001	A	CTA	SKE	98	ZZ	1300	-

FIRST FLOOR KEY PLAN

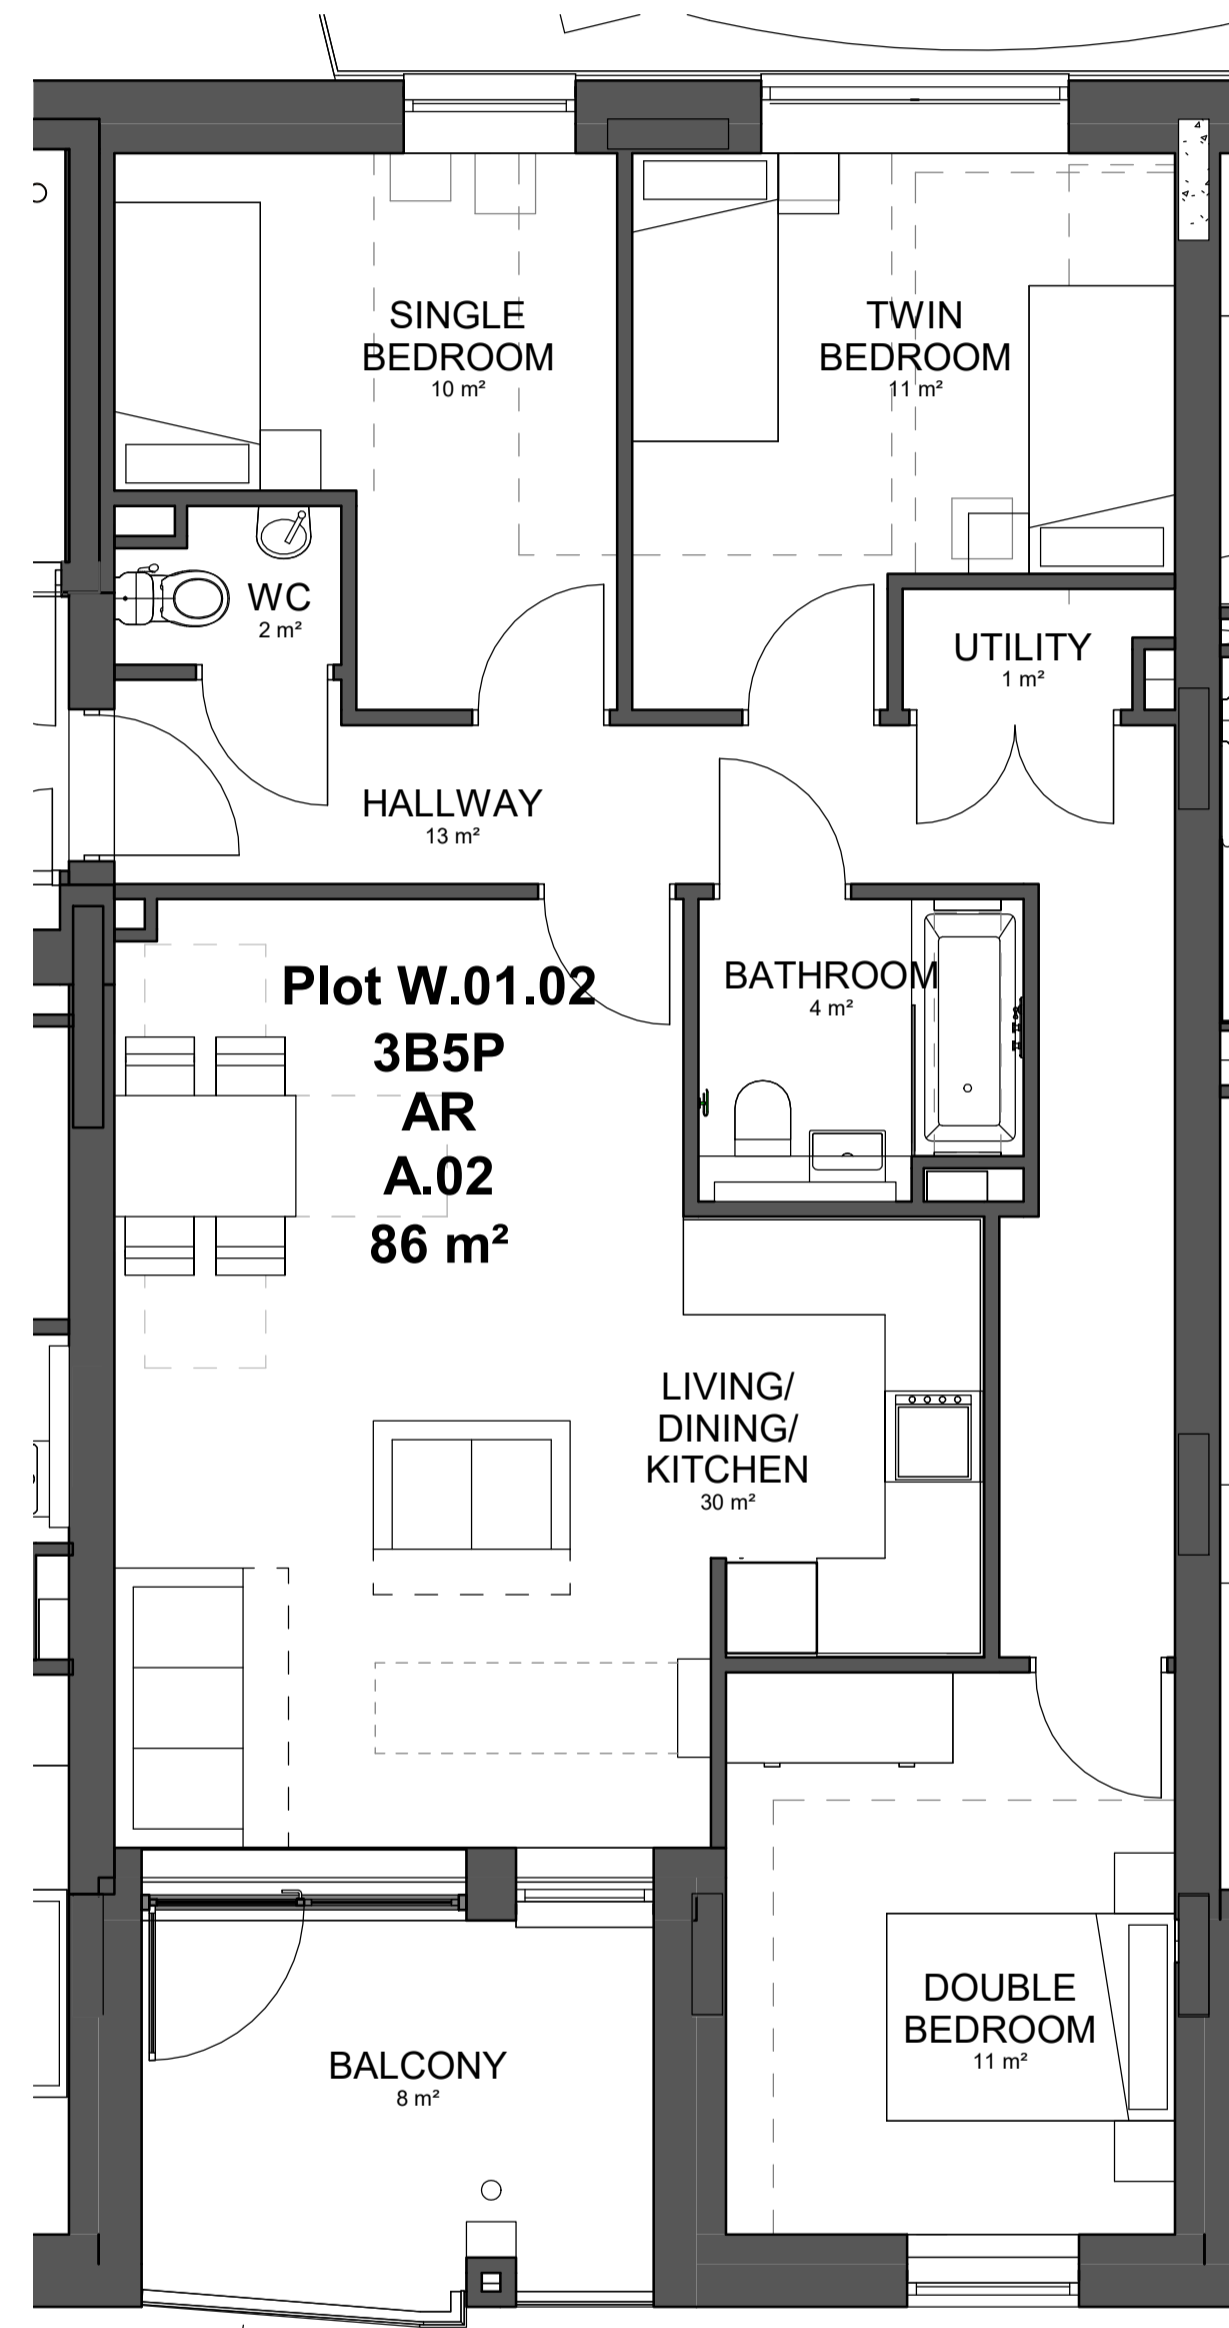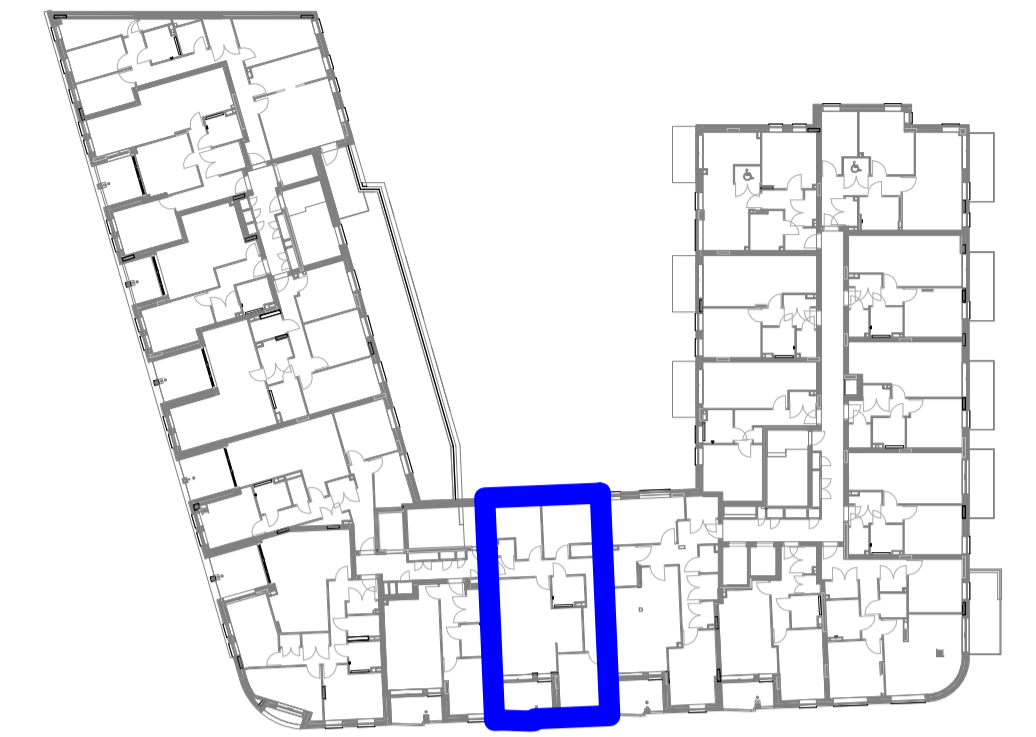

Type A.02 - 3B5P Affordable

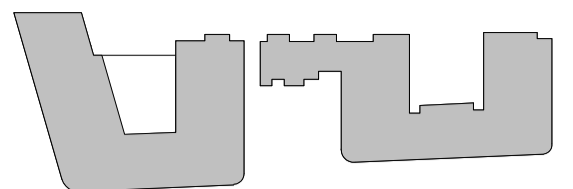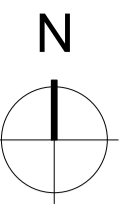

KEY PLAN

NOTES

THIS DRAWING MUST NOT BE SCALED.
 ALL DIMENSIONS ARE TO BE VERIFIED AND CHECKED ON SITE. ANY DISCREPANCIES THAT ARE, OR BECOME APPARENT SHOULD BE REPORTED TO CHAPMAN TAYLOR.
 AREAS INDICATED ARE APPROXIMATE GROSS INTERNAL AREA. THEY RELATE TO THE LIKELY AREAS OF THE BUILDING AT THE CURRENT STAGE OF DESIGN. ANY DECISIONS TO BE MADE ON THE BASIS OF THESE PREDICTIONS, WHETHER AS TO PROJECT VIABILITY, PRE-LETTING, LEASE AGREEMENTS, OR THE LIKE, SHOULD INCLUDE DUE ALLOWANCE FOR THE INCREASES AND DECREASES INHERENT IN THE DESIGN DEVELOPMENT AND BUILDING PROCESS.
 © COPYRIGHT CHAPMAN TAYLOR 2020

REV	DATE	BY	DESCRIPTION	CHKD
-----	------	----	-------------	------

CLIENT



PROJECT
WEST END LANE
 156 West End Lane
 West Hampstead
 London NW6 1SD

ARCHITECT

CHAPMAN TAYLOR
 GLOBAL ARCHITECTS & MASTERPLANNERS
 LONDON STUDIO
 12 Grafton Street
 London W2 6LG
 United Kingdom
 T +44 (0)20 7371 3000
 E london@champanyaylor.com
 www.champanyaylor.com

STRUCTURAL ENGINEER






SERVICES ENGINEER



DRAWING TITLE
AFFORDABLE RENTED - FLAT TYPE A.02
WEST BLOCK

INTERNAL JOB NO	ISSUE DATE	STATUS	DRAWN BY	CHECKED BY			
C340WEL	OCT 21	-	BM	SS			
PROJECT NUMBER	ROLE	ORIGINATOR	TYPE	SERIES	LEVEL	SERIAL	REVISION
0001	A	CTA	SKE	98	ZZ	1301	-


FIRST FLOOR KEY PLAN

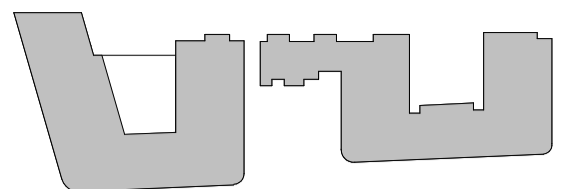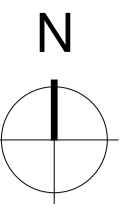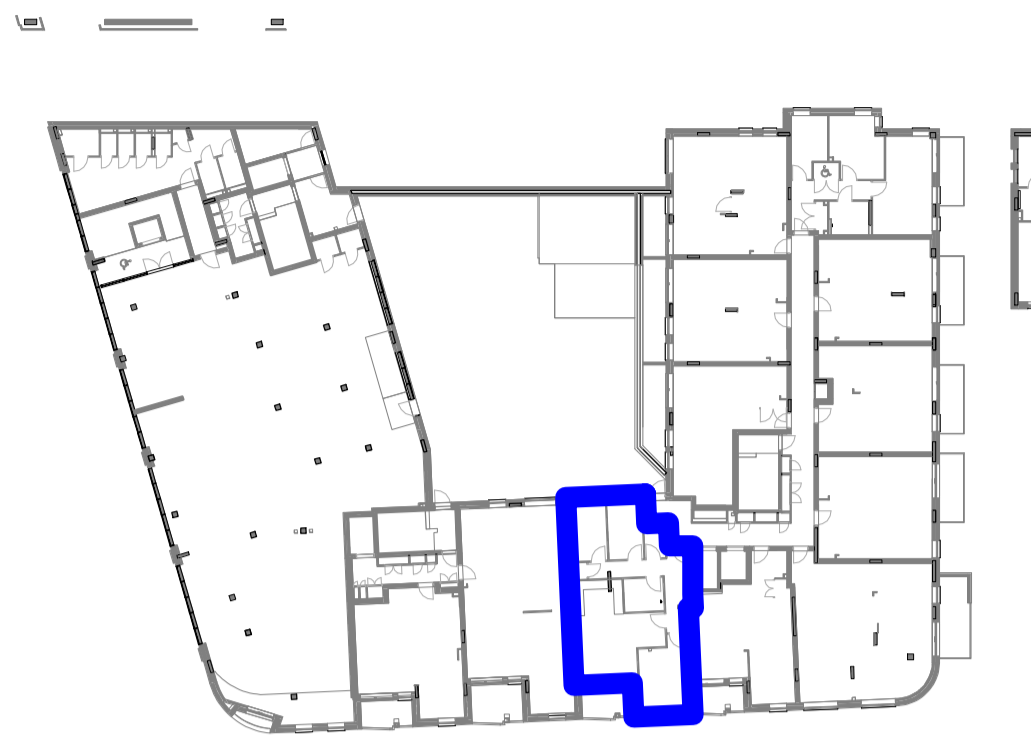

KEY PLAN

NOTES

THIS DRAWING MUST NOT BE SCALED.
 ALL DIMENSIONS ARE TO BE VERIFIED AND CHECKED ON SITE. ANY DISCREPANCIES THAT ARE, OR BECOME APPARENT SHOULD BE REPORTED TO CHAPMAN TAYLOR.
 AREAS INDICATED ARE APPROXIMATE GROSS INTERNAL AREA. THEY RELATE TO THE LIKELY AREAS OF THE BUILDING AT THE CURRENT STAGE OF DESIGN. ANY DECISIONS TO BE MADE ON THE BASIS OF THESE PREDICTIONS, WHETHER AS TO PROJECT VIABILITY, PRE-LETTING, LEASE AGREEMENTS, OR THE LIKE, SHOULD INCLUDE DUE ALLOWANCE FOR THE INCREASES AND DECREASES INHERENT IN THE DESIGN DEVELOPMENT AND BUILDING PROCESS.
 © COPYRIGHT CHAPMAN TAYLOR 2020

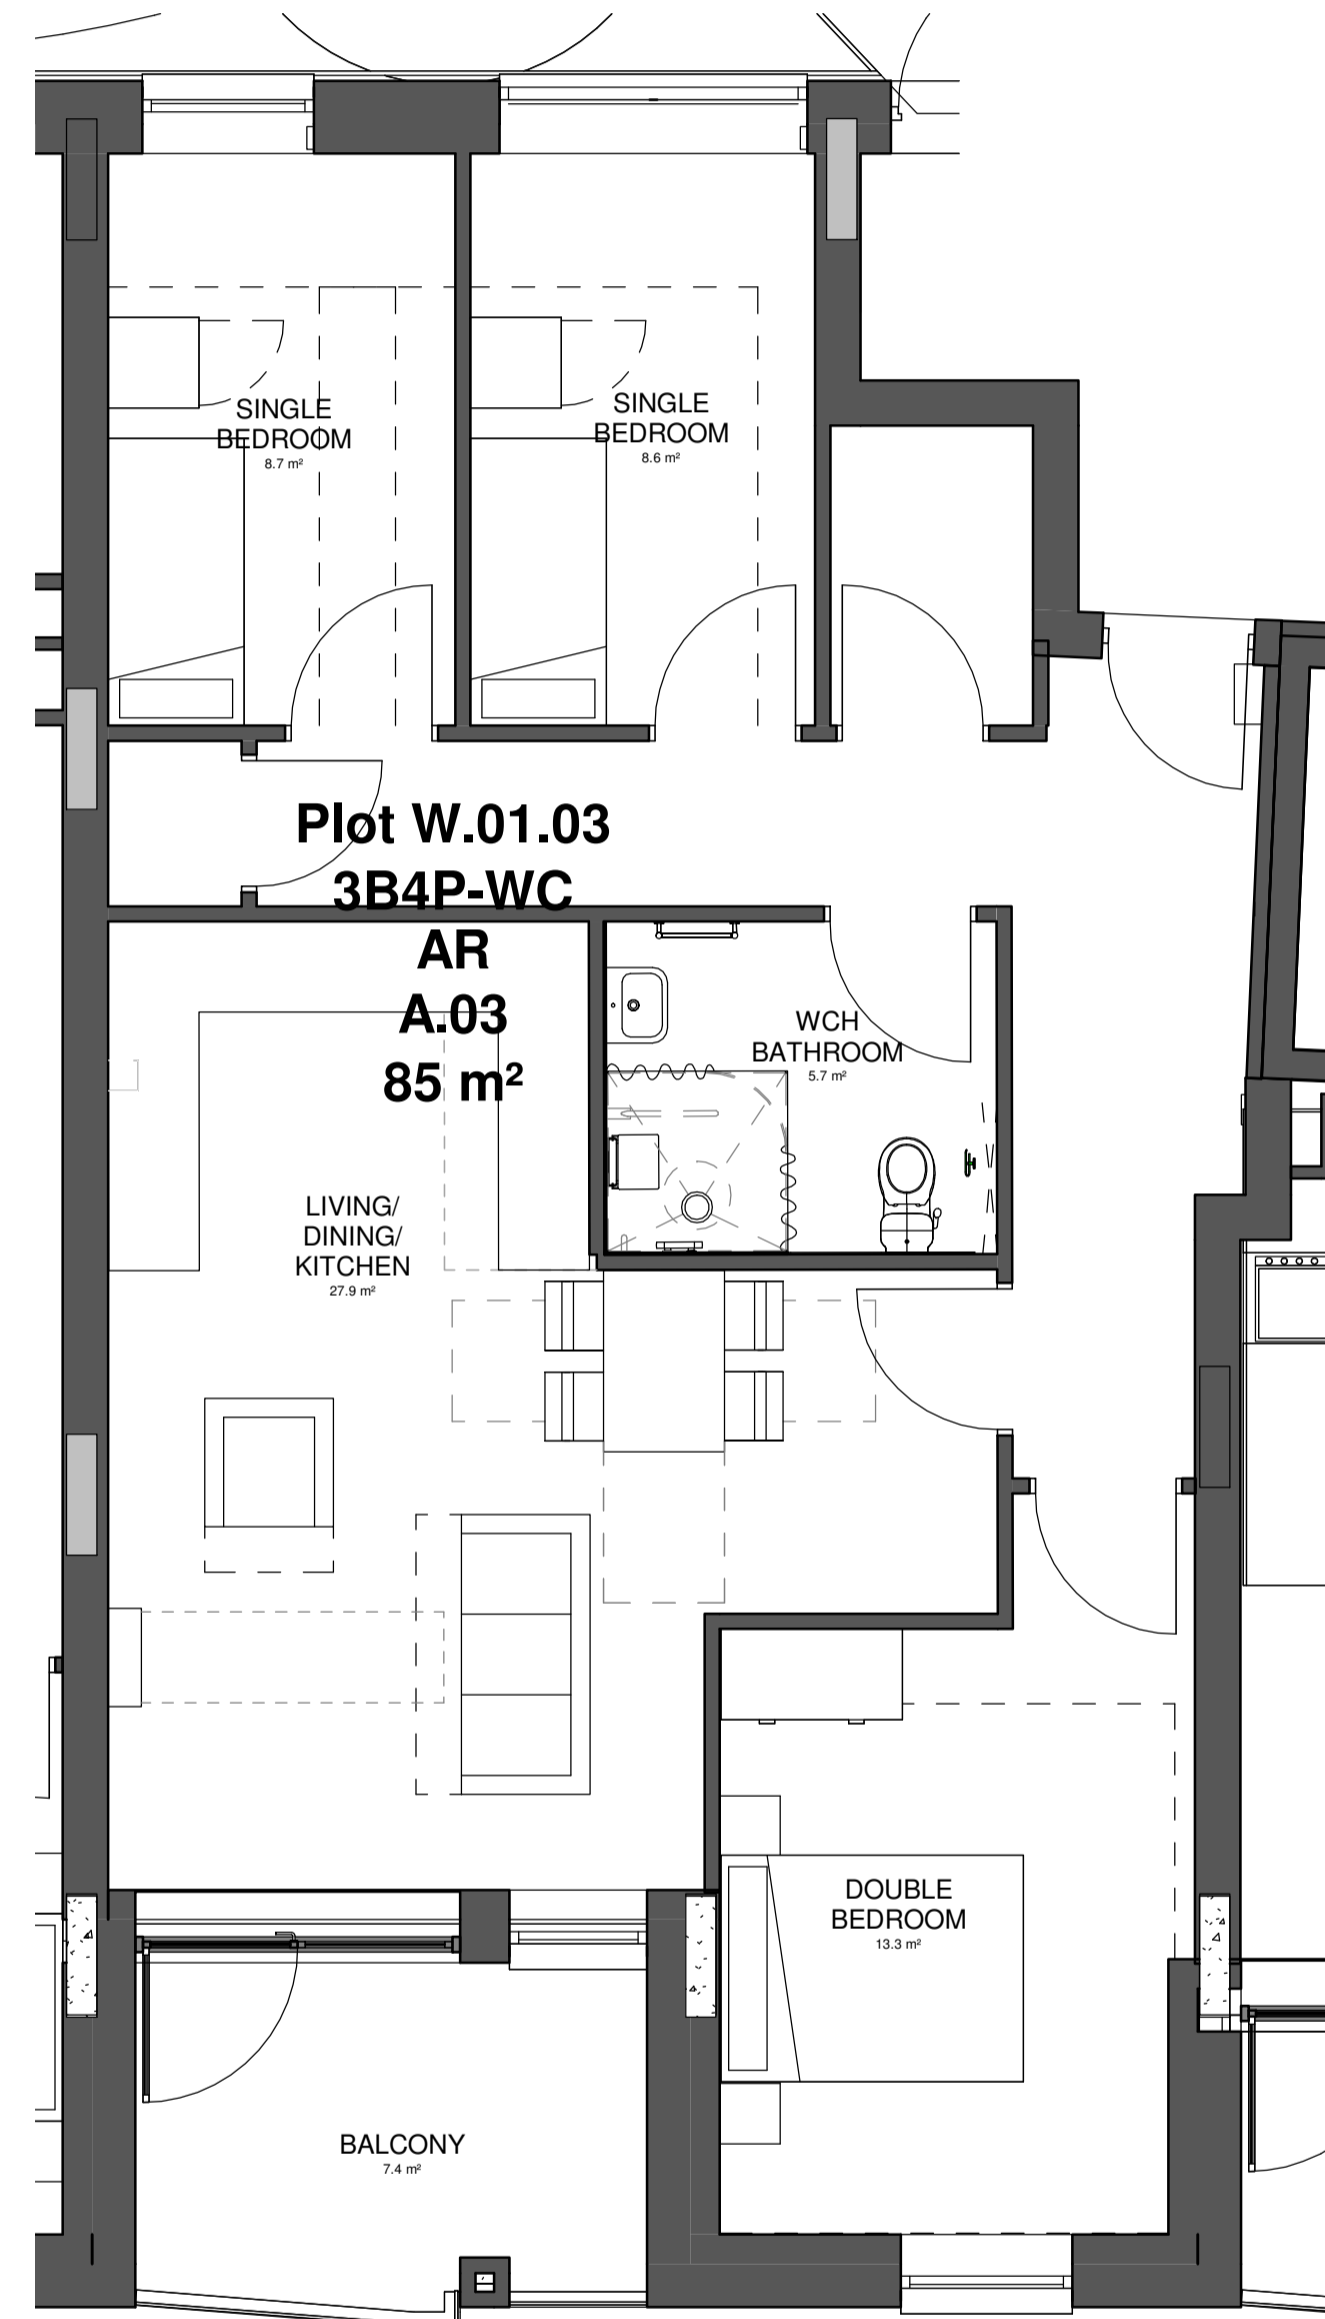

TYPE A.03 - 3B4PWC PLAN LAYOUT

REV	DATE	BY	DESCRIPTION	CHKD
-----	------	----	-------------	------

CLIENT



PROJECT
WEST END LANE
 156 West End Lane
 West Hampstead
 London NW6 1SD

ARCHITECT

CHAPMAN TAYLOR
 GLOBAL ARCHITECTS & MASTERPLANNERS

LONDON STUDIO
 12 Finsbury Square
 London W2 6LG
 United Kingdom
 T +44 (0)20 7371 3000
 E london@champanyaylor.com
 www.champanyaylor.com

STRUCTURAL ENGINEER





SERVICES ENGINEER



DRAWING TITLE
AFFORDABLE RENTED - FLAT TYPE A.03
WEST BLOCK

INTERNAL JOB NO	ISSUE DATE	STATUS	DRAWN BY	CHECKED BY			
C340WEL	OCT 21	-	BM	SS			
PROJECT NUMBER	ROLE	ORIGINATOR	TYPE	SERIES	LEVEL	SERIAL	REVISION
0001	A	CTA	SKE	98	ZZ	1302	-


FIRST FLOOR KEY PLAN

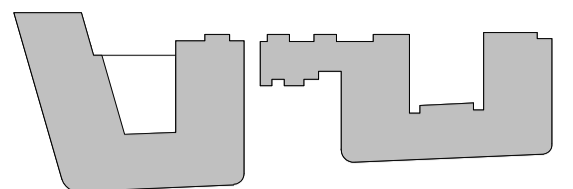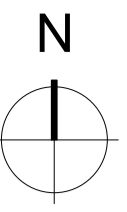

KEY PLAN

NOTES

THIS DRAWING MUST NOT BE SCALED.
 ALL DIMENSIONS ARE TO BE VERIFIED AND CHECKED ON SITE. ANY DISCREPANCIES THAT ARE, OR BECOME APPARENT SHOULD BE REPORTED TO CHAPMAN TAYLOR.
 AREAS INDICATED ARE APPROXIMATE GROSS INTERNAL AREA. THEY RELATE TO THE LIKELY AREAS OF THE BUILDING AT THE CURRENT STAGE OF DESIGN. ANY DECISIONS TO BE MADE ON THE BASIS OF THESE PREDICTIONS, WHETHER AS TO PROJECT VIABILITY, PRE-LETTING, LEASE AGREEMENTS, OR THE LIKE, SHOULD INCLUDE DUE ALLOWANCE FOR THE INCREASES AND DECREASES INHERENT IN THE DESIGN DEVELOPMENT AND BUILDING PROCESS.
 © COPYRIGHT CHAPMAN TAYLOR 2020

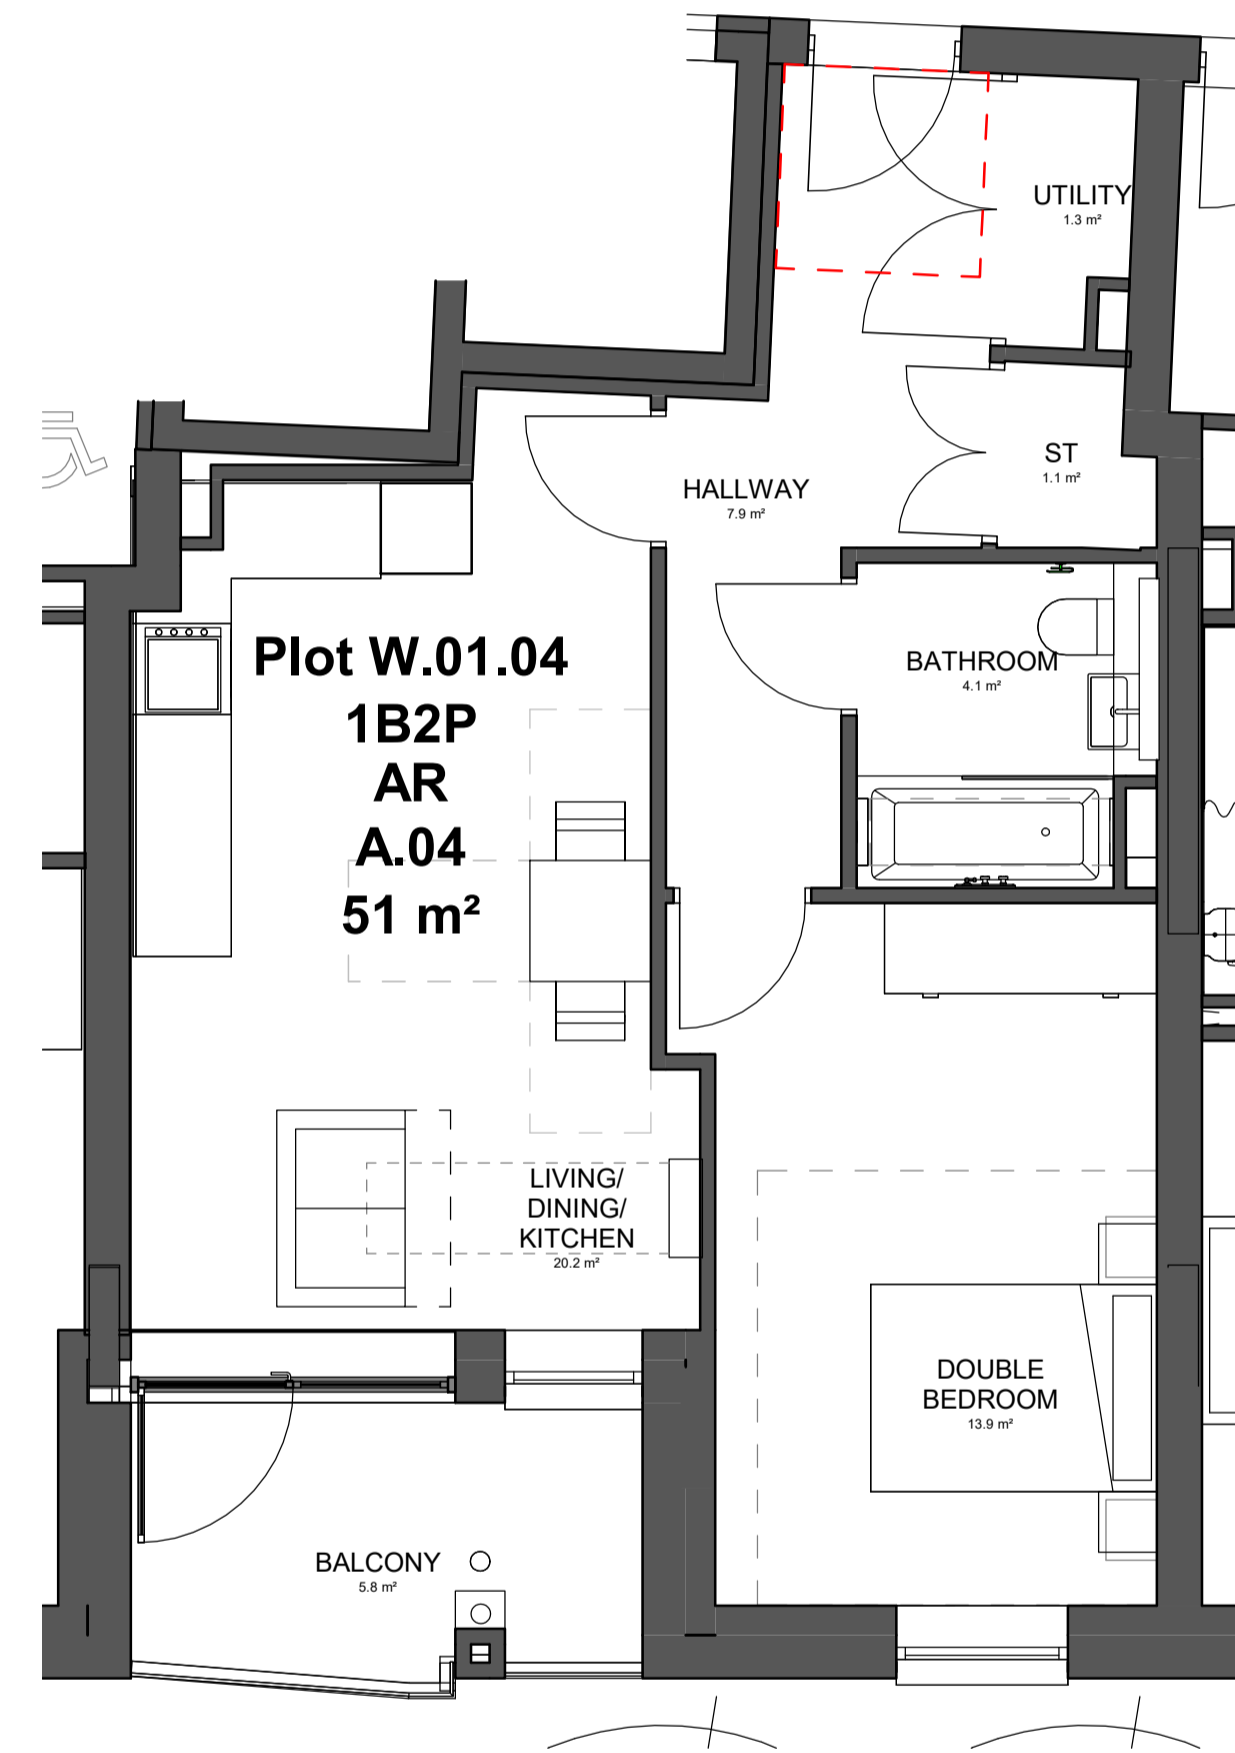

Type A.04 - 1B2P Affordable

REV	DATE	BY	DESCRIPTION	CHKD
-----	------	----	-------------	------

CLIENT



PROJECT
WEST END LANE
 156 West End Lane
 West Hampstead
 London NW6 1SD

ARCHITECT

CHAPMAN TAYLOR
 GLOBAL ARCHITECTS & MASTERPLANNERS
 LONDON STUDIO
 12 Garsington Terrace
 London W2 6LG
 United Kingdom
 T +44 (0)20 7371 3000
 E london@champanyl.com
 www.champanyl.com

STRUCTURAL ENGINEER





SERVICES ENGINEER



DRAWING TITLE
**AFFORDABLE RENTED - FLAT TYPE A.04
 WEST BLOCK**

INTERNAL JOB NO	ISSUE DATE	STATUS	DRAWN BY	CHECKED BY			
C340WEL	OCT 21	-	BM	SS			
PROJECT NUMBER	ROLE	ORIGINATOR	TYPE	SERIES	LEVEL	SERIAL	REVISION
0001	A	CTA	SKE	98	ZZ	1303	-


SECOND FLOOR KEY PLAN

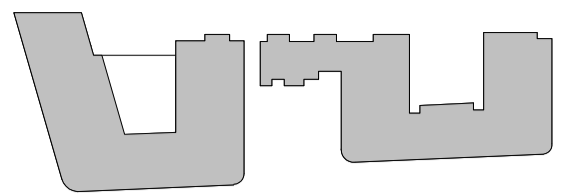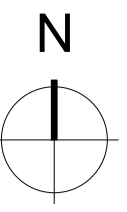

KEY PLAN

NOTES

THIS DRAWING MUST NOT BE SCALED.
 ALL DIMENSIONS ARE TO BE VERIFIED AND CHECKED ON SITE. ANY DISCREPANCIES THAT ARE, OR BECOME APPARENT SHOULD BE REPORTED TO CHAPMAN TAYLOR.
 AREAS INDICATED ARE APPROXIMATE GROSS INTERNAL AREA. THEY RELATE TO THE LIKELY AREAS OF THE BUILDING AT THE CURRENT STAGE OF DESIGN. ANY DECISIONS TO BE MADE ON THE BASIS OF THESE PREDICTIONS, WHETHER AS TO PROJECT VIABILITY, PRE-LETTING, LEASE AGREEMENTS, OR THE LIKE, SHOULD INCLUDE DUE ALLOWANCE FOR THE INCREASES AND DECREASES INHERENT IN THE DESIGN DEVELOPMENT AND BUILDING PROCESS.
 © COPYRIGHT CHAPMAN TAYLOR 2020

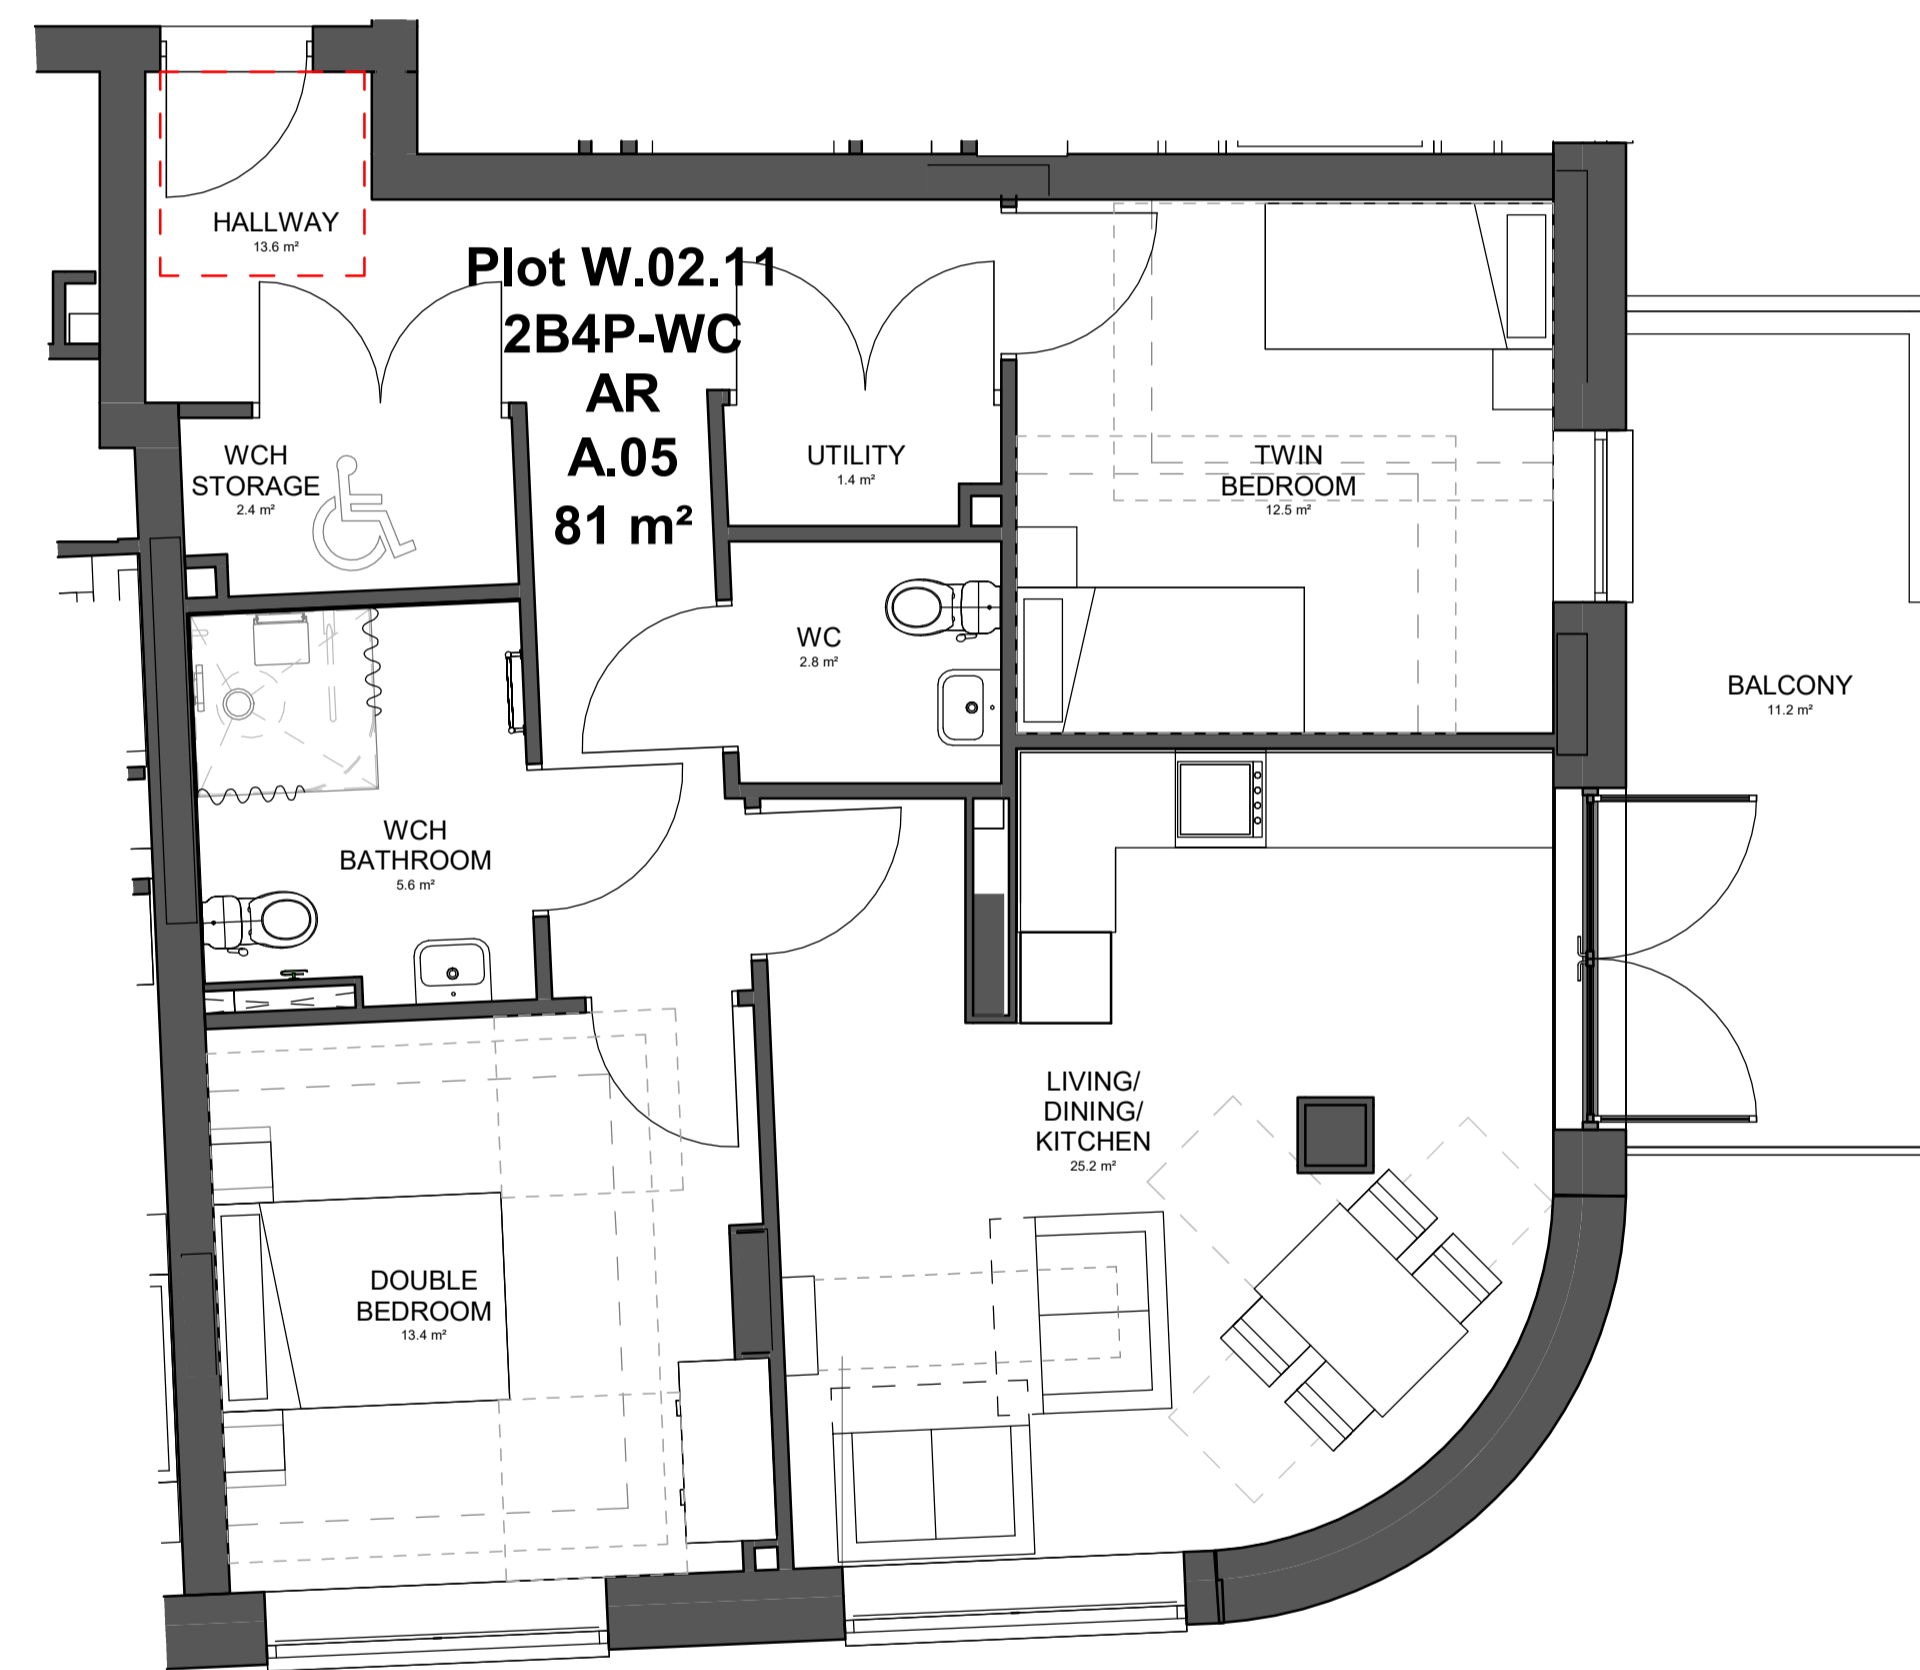

Type A.05 - 2B4PWC Affordable

REV	DATE	BY	DESCRIPTION	CHKD
-----	------	----	-------------	------

CLIENT



PROJECT
WEST END LANE
 156 West End Lane
 West Hampstead
 London NW6 1SD

ARCHITECT

CHAPMAN TAYLOR
 GLOBAL ARCHITECTS & MASTERPLANNERS
 LONDON STUDIO
 12 Grafton Street
 London W2 6LG
 United Kingdom
 T +44 (0)20 7371 3000
 E london@champanyaylor.com
 www.champanyaylor.com

STRUCTURAL ENGINEER




SERVICES ENGINEER



DRAWING TITLE
**AFFORDABLE RENTED - FLAT TYPE A.05
 WEST BLOCK**

INTERNAL JOB NO	ISSUE DATE	STATUS	DRAWN BY	CHECKED BY			
C340WEL	OCT 21	-	BM	SS			
PROJECT NUMBER	ROLE	ORIGINATOR	TYPE	SERIES	LEVEL	SERIAL	REVISION
0001	A	CTA	SKE	98	ZZ	1304	-


FIRST FLOOR KEY PLAN

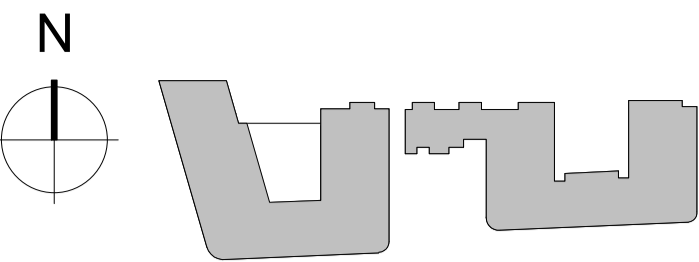

KEY PLAN

NOTES

THIS DRAWING MUST NOT BE SCALED.
 ALL DIMENSIONS ARE TO BE VERIFIED AND CHECKED ON SITE. ANY DISCREPANCIES THAT ARE, OR BECOME APPARENT SHOULD BE REPORTED TO CHAPMAN TAYLOR.
 AREAS INDICATED ARE APPROXIMATE GROSS INTERNAL AREA. THEY RELATE TO THE LIKELY AREAS OF THE BUILDING AT THE CURRENT STAGE OF DESIGN. ANY DECISIONS TO BE MADE ON THE BASIS OF THESE PREDICTIONS, WHETHER AS TO PROJECT VIABILITY, PRE-LETTING, LEASE AGREEMENTS, OR THE LIKE, SHOULD INCLUDE DUE ALLOWANCE FOR THE INCREASES AND DECREASES INHERENT IN THE DESIGN DEVELOPMENT AND BUILDING PROCESS.
 © COPYRIGHT CHAPMAN TAYLOR 2020

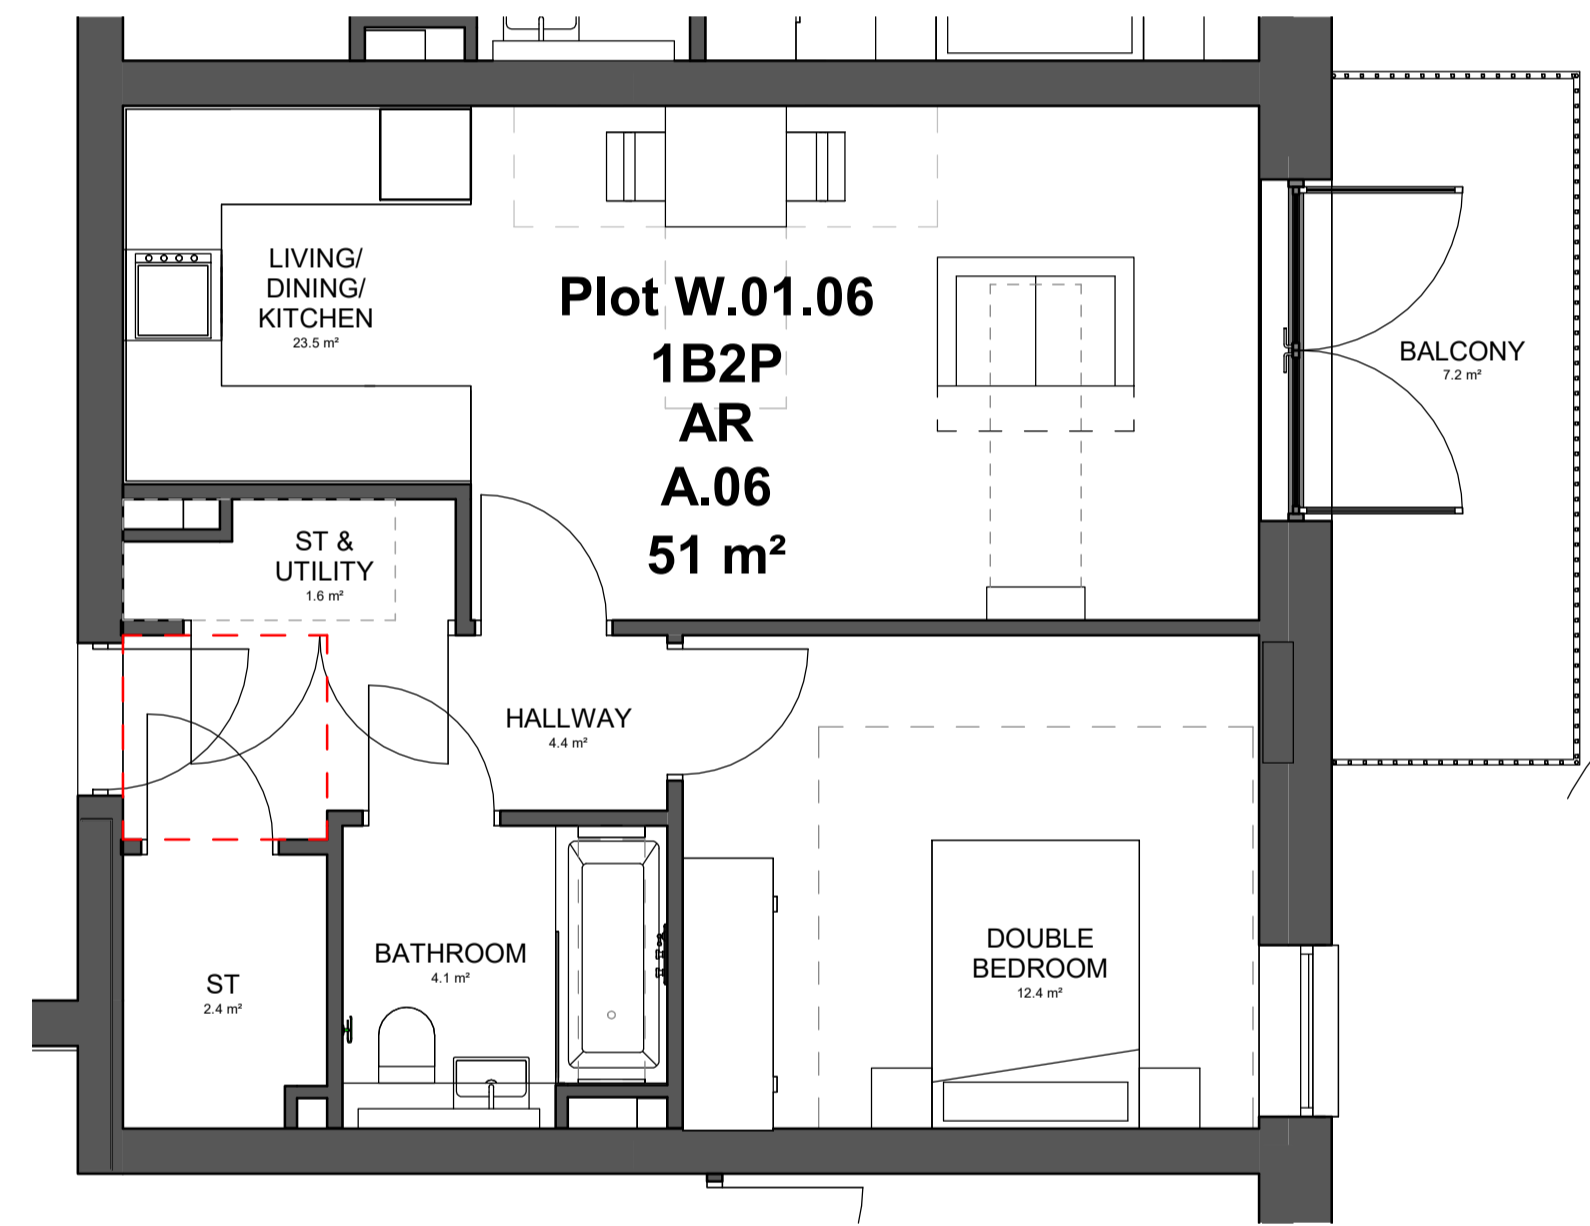

Type A.06 - 1B2P Affordable

REV	DATE	BY	DESCRIPTION	CHKD
-----	------	----	-------------	------

CLIENT



PROJECT
WEST END LANE
 156 West End Lane
 West Hampstead
 London NW6 1SD

ARCHITECT

CHAPMAN TAYLOR
 GLOBAL ARCHITECTS & MASTERPLANNERS
 LONDON STUDIO
 12 Garsington Terrace
 London W2 6LG
 United Kingdom
 T +44 (0)20 7371 3000
 E london@champanyaylor.com
 www.champanyaylor.com

STRUCTURAL ENGINEER





SERVICES ENGINEER


DRAWING TITLE
**AFFORDABLE RENTED - FLAT TYPE A.06
 WEST BLOCK**

INTERNAL JOB NO	ISSUE DATE	STATUS	DRAWN BY	CHECKED BY			
C340WEL	OCT 21	-	BM	SS			
PROJECT NUMBER	ROLE	ORIGINATOR	TYPE	SERIES	LEVEL	SERIAL	REVISION
0001	A	CTA	SKE	98	ZZ	1305	-


FIRST FLOOR KEY PLAN

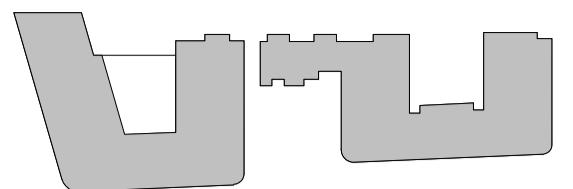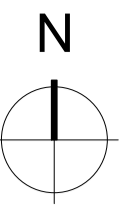

KEY PLAN

NOTES

THIS DRAWING MUST NOT BE SCALED.
 ALL DIMENSIONS ARE TO BE VERIFIED AND CHECKED ON SITE. ANY DISCREPANCIES THAT ARE, OR BECOME APPARENT SHOULD BE REPORTED TO CHAPMAN TAYLOR.
 AREAS INDICATED ARE APPROXIMATE GROSS INTERNAL AREA. THEY RELATE TO THE LIKELY AREAS OF THE BUILDING AT THE CURRENT STAGE OF DESIGN. ANY DECISIONS TO BE MADE ON THE BASIS OF THESE PREDICTIONS, WHETHER AS TO PROJECT VIABILITY, PRE-LETTING, LEASE AGREEMENTS, OR THE LIKE, SHOULD INCLUDE DUE ALLOWANCE FOR THE INCREASES AND DECREASES INHERENT IN THE DESIGN DEVELOPMENT AND BUILDING PROCESS.
 © COPYRIGHT CHAPMAN TAYLOR 2020

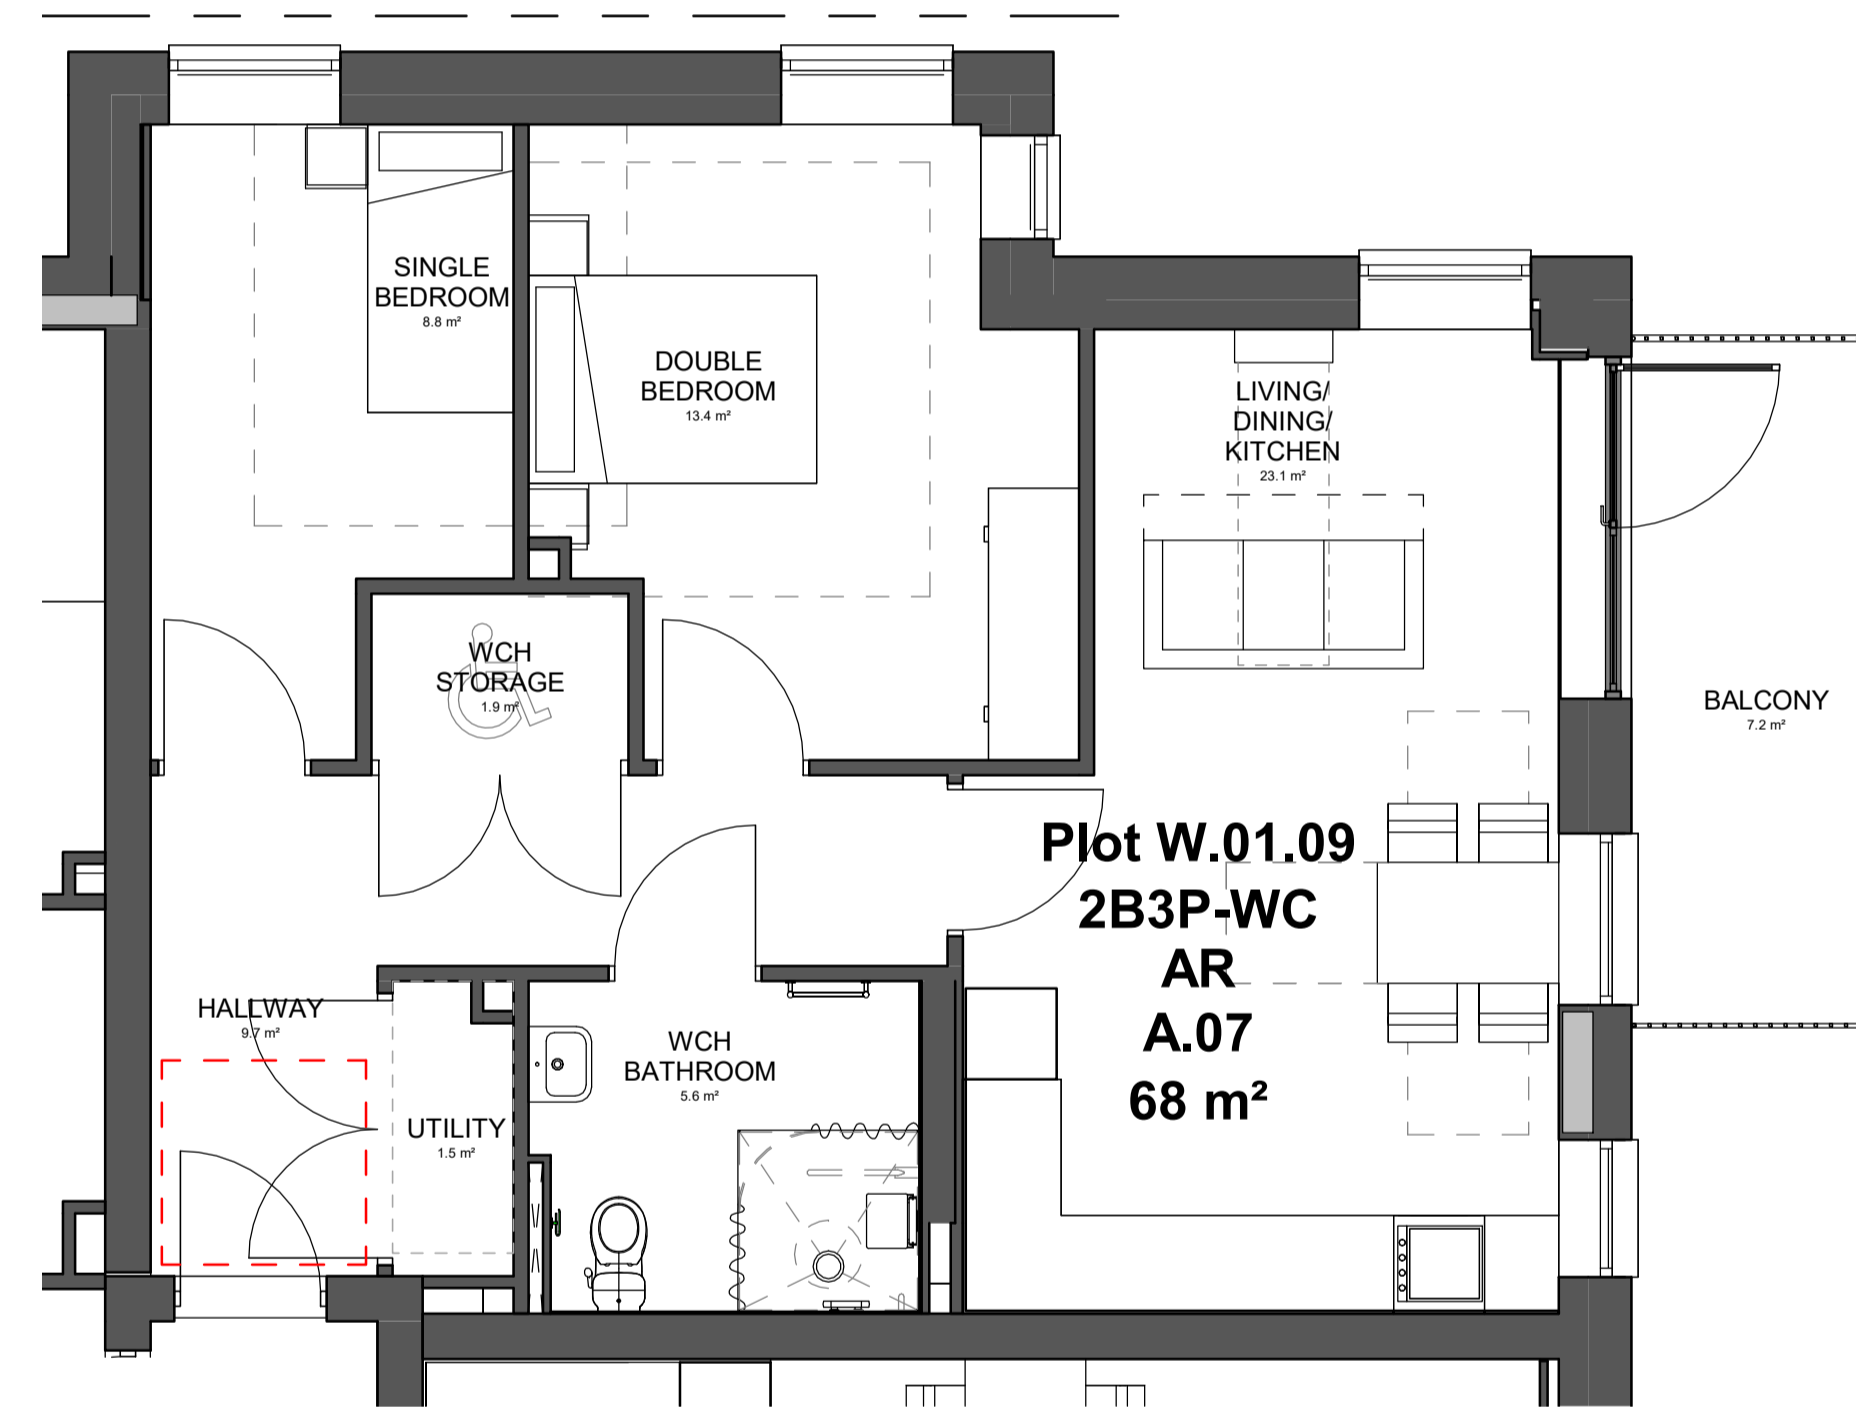

Type A.07 - 2B3PWC Affordable

REV	DATE	BY	DESCRIPTION	CHKD
-----	------	----	-------------	------

CLIENT



PROJECT
WEST END LANE
 156 West End Lane
 West Hampstead
 London NW6 1SD

ARCHITECT

CHAPMAN TAYLOR
 GLOBAL ARCHITECTS & MASTERPLANNERS
 LONDON STUDIO
 12 Garsington Terrace
 London W2 6LG
 United Kingdom
 T +44 (0)20 7371 3000
 E london@champanyaylor.com
 www.champanyaylor.com

STRUCTURAL ENGINEER





SERVICES ENGINEER



DRAWING TITLE
**AFFORDABLE RENTED - FLAT TYPE A.07
 WEST BLOCK**

INTERNAL JOB NO	ISSUE DATE	STATUS	DRAWN BY	CHECKED BY			
C340WEL	OCT 21	-	BM	SS			
PROJECT NUMBER	ROLE	ORIGINATOR	TYPE	SERIES	LEVEL	SERIAL	REVISION
0001	A	CTA	SKE	98	ZZ	1306	-


FIRST FLOOR KEY PLAN

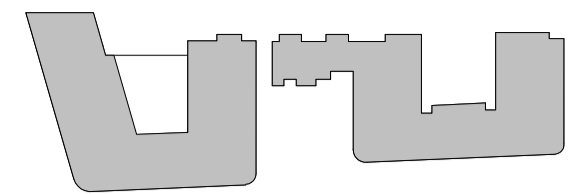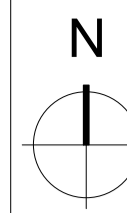

KEY PLAN

NOTES

THIS DRAWING MUST NOT BE SCALED.
 ALL DIMENSIONS ARE TO BE VERIFIED AND CHECKED ON SITE. ANY DISCREPANCIES THAT ARE, OR BECOME APPARENT SHOULD BE REPORTED TO CHAPMAN TAYLOR.
 AREAS INDICATED ARE APPROXIMATE GROSS INTERNAL AREA. THEY RELATE TO THE LIKELY AREAS OF THE BUILDING AT THE CURRENT STAGE OF DESIGN. ANY DECISIONS TO BE MADE ON THE BASIS OF THESE PREDICTIONS, WHETHER AS TO PROJECT VIABILITY, PRE-LETTING, LEASE AGREEMENTS, OR THE LIKE, SHOULD INCLUDE DUE ALLOWANCE FOR THE INCREASES AND DECREASES INHERENT IN THE DESIGN DEVELOPMENT AND BUILDING PROCESS.
 © COPYRIGHT CHAPMAN TAYLOR 2020

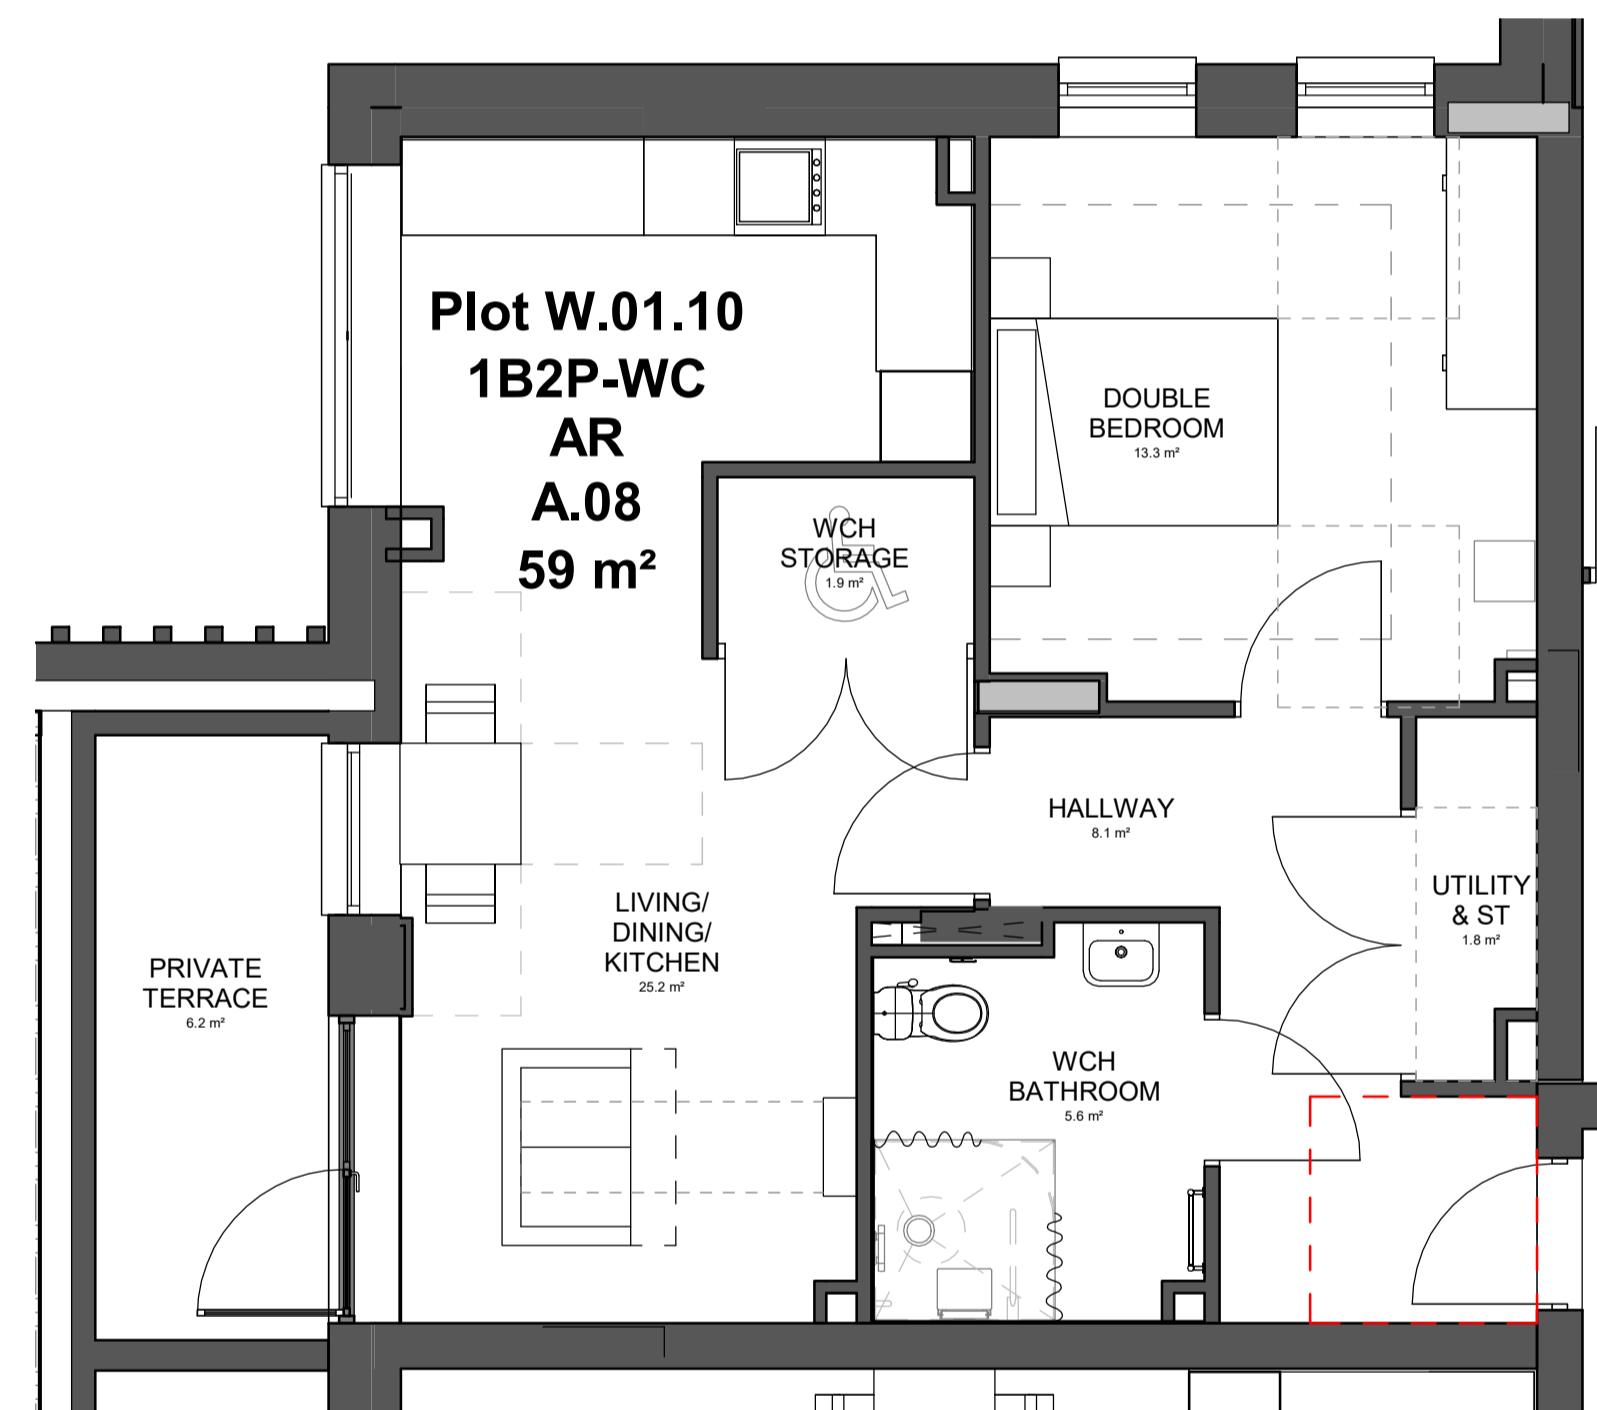

Type A.08 - 1B2PWC Affordable

REV	DATE	BY	DESCRIPTION	CHKD
-----	------	----	-------------	------

CLIENT



PROJECT
WEST END LANE
 156 West End Lane
 West Hampstead
 London NW6 1SD

ARCHITECT

CHAPMAN TAYLOR
 GLOBAL ARCHITECTS & MASTERPLANNERS
 LONDON STUDIO
 12 Garsington Terrace
 London W2 6LG
 United Kingdom
 T +44 (0)20 7371 3000
 E london@champanyaylor.com
 www.champanyaylor.com

STRUCTURAL ENGINEER





SERVICES ENGINEER



DRAWING TITLE
AFFORDABLE RENTED - FLAT TYPE A.08
WEST BLOCK

INTERNAL JOB NO	ISSUE DATE	STATUS	DRAWN BY	CHECKED BY			
C340WEL	OCT 21	-	BM	SS			
PROJECT NUMBER	ROLE	ORIGINATOR	TYPE	SERIES	LEVEL	SERIAL	REVISION
0001	A	CTA	SKE	98	ZZ	1307	-

FIRST FLOOR KEY PLAN

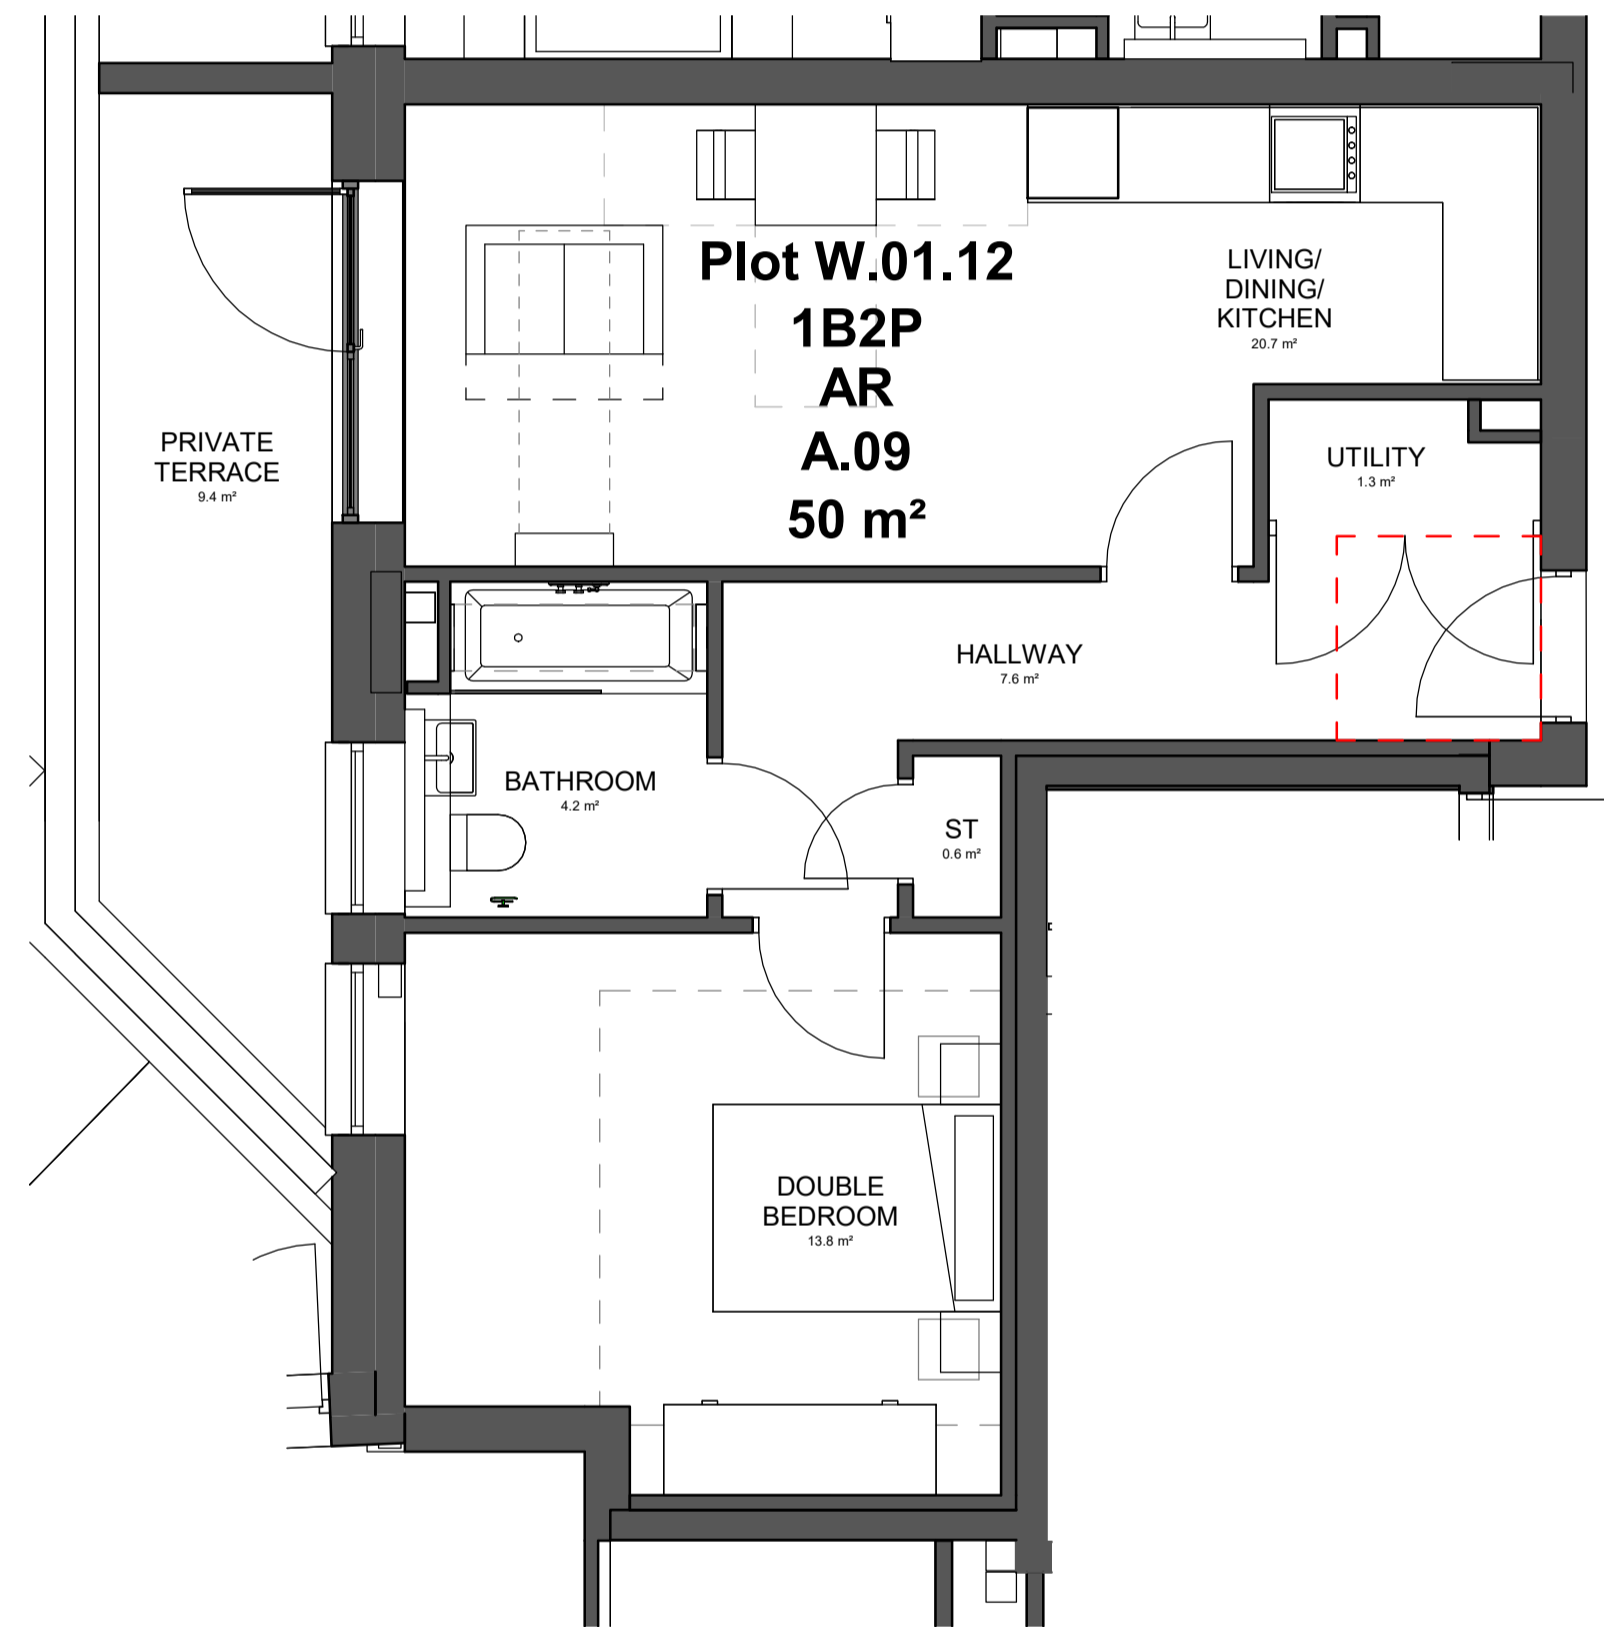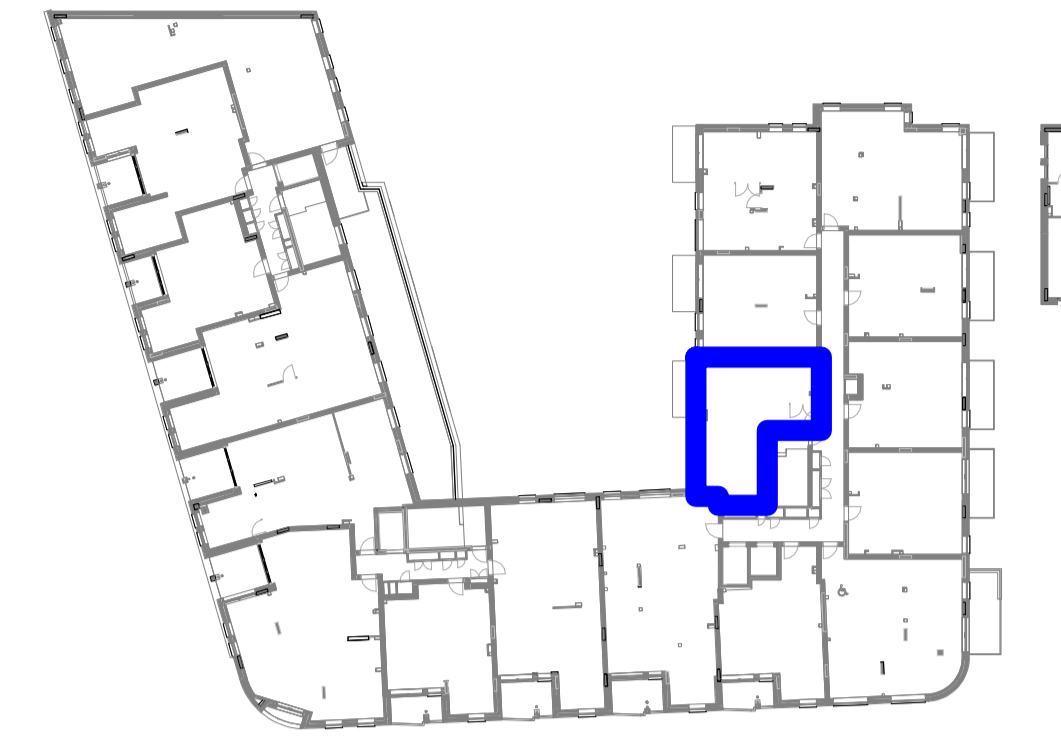

Type A.09 - 1B2P Affordable

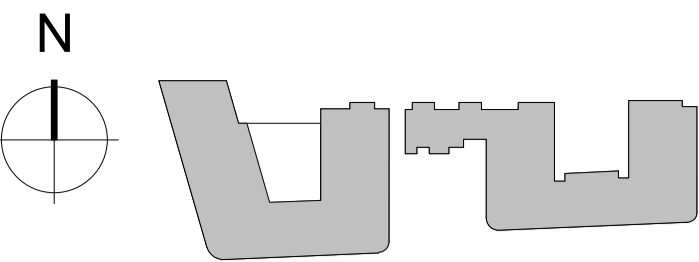

KEY PLAN

NOTES

THIS DRAWING MUST NOT BE SCALED.
 ALL DIMENSIONS ARE TO BE VERIFIED AND CHECKED ON SITE. ANY DISCREPANCIES THAT ARE, OR BECOME APPARENT SHOULD BE REPORTED TO CHAPMAN TAYLOR.
 AREAS INDICATED ARE APPROXIMATE GROSS INTERNAL AREA. THEY RELATE TO THE LIKELY AREAS OF THE BUILDING AT THE CURRENT STAGE OF DESIGN. ANY DECISIONS TO BE MADE ON THE BASIS OF THESE PREDICTIONS, WHETHER AS TO PROJECT VIABILITY, PRE-LETTING, LEASE AGREEMENTS, OR THE LIKE, SHOULD INCLUDE DUE ALLOWANCE FOR THE INCREASES AND DECREASES INHERENT IN THE DESIGN DEVELOPMENT AND BUILDING PROCESS.
 © COPYRIGHT CHAPMAN TAYLOR 2020

REV	DATE	BY	DESCRIPTION	CHKD
-----	------	----	-------------	------

CLIENT



PROJECT
WEST END LANE
 156 West End Lane
 West Hampstead
 London NW6 1SD

ARCHITECT



CHAPMAN TAYLOR
 GLOBAL ARCHITECTS & MASTERPLANNERS

LONDON STUDIO
 12 Grafton Street
 London W2 6LG
 United Kingdom
 T +44 (0)20 7371 3000
 E london@champanyaylor.com
 www.champanyaylor.com

STRUCTURAL ENGINEER





SERVICES ENGINEER





DRAWING TITLE
**AFFORDABLE RENTED - FLAT TYPE A.09
 WEST BLOCK**

INTERNAL JOB NO	ISSUE DATE	STATUS	DRAWN BY	CHECKED BY			
C340WEL	OCT 21	-	BM	SS			
PROJECT NUMBER	ROLE	ORIGINATOR	TYPE	SERIES	LEVEL	SERIAL	REVISION
0001	A	CTA	SKE	98	ZZ	1308	-

SECOND FLOOR KEY PLAN

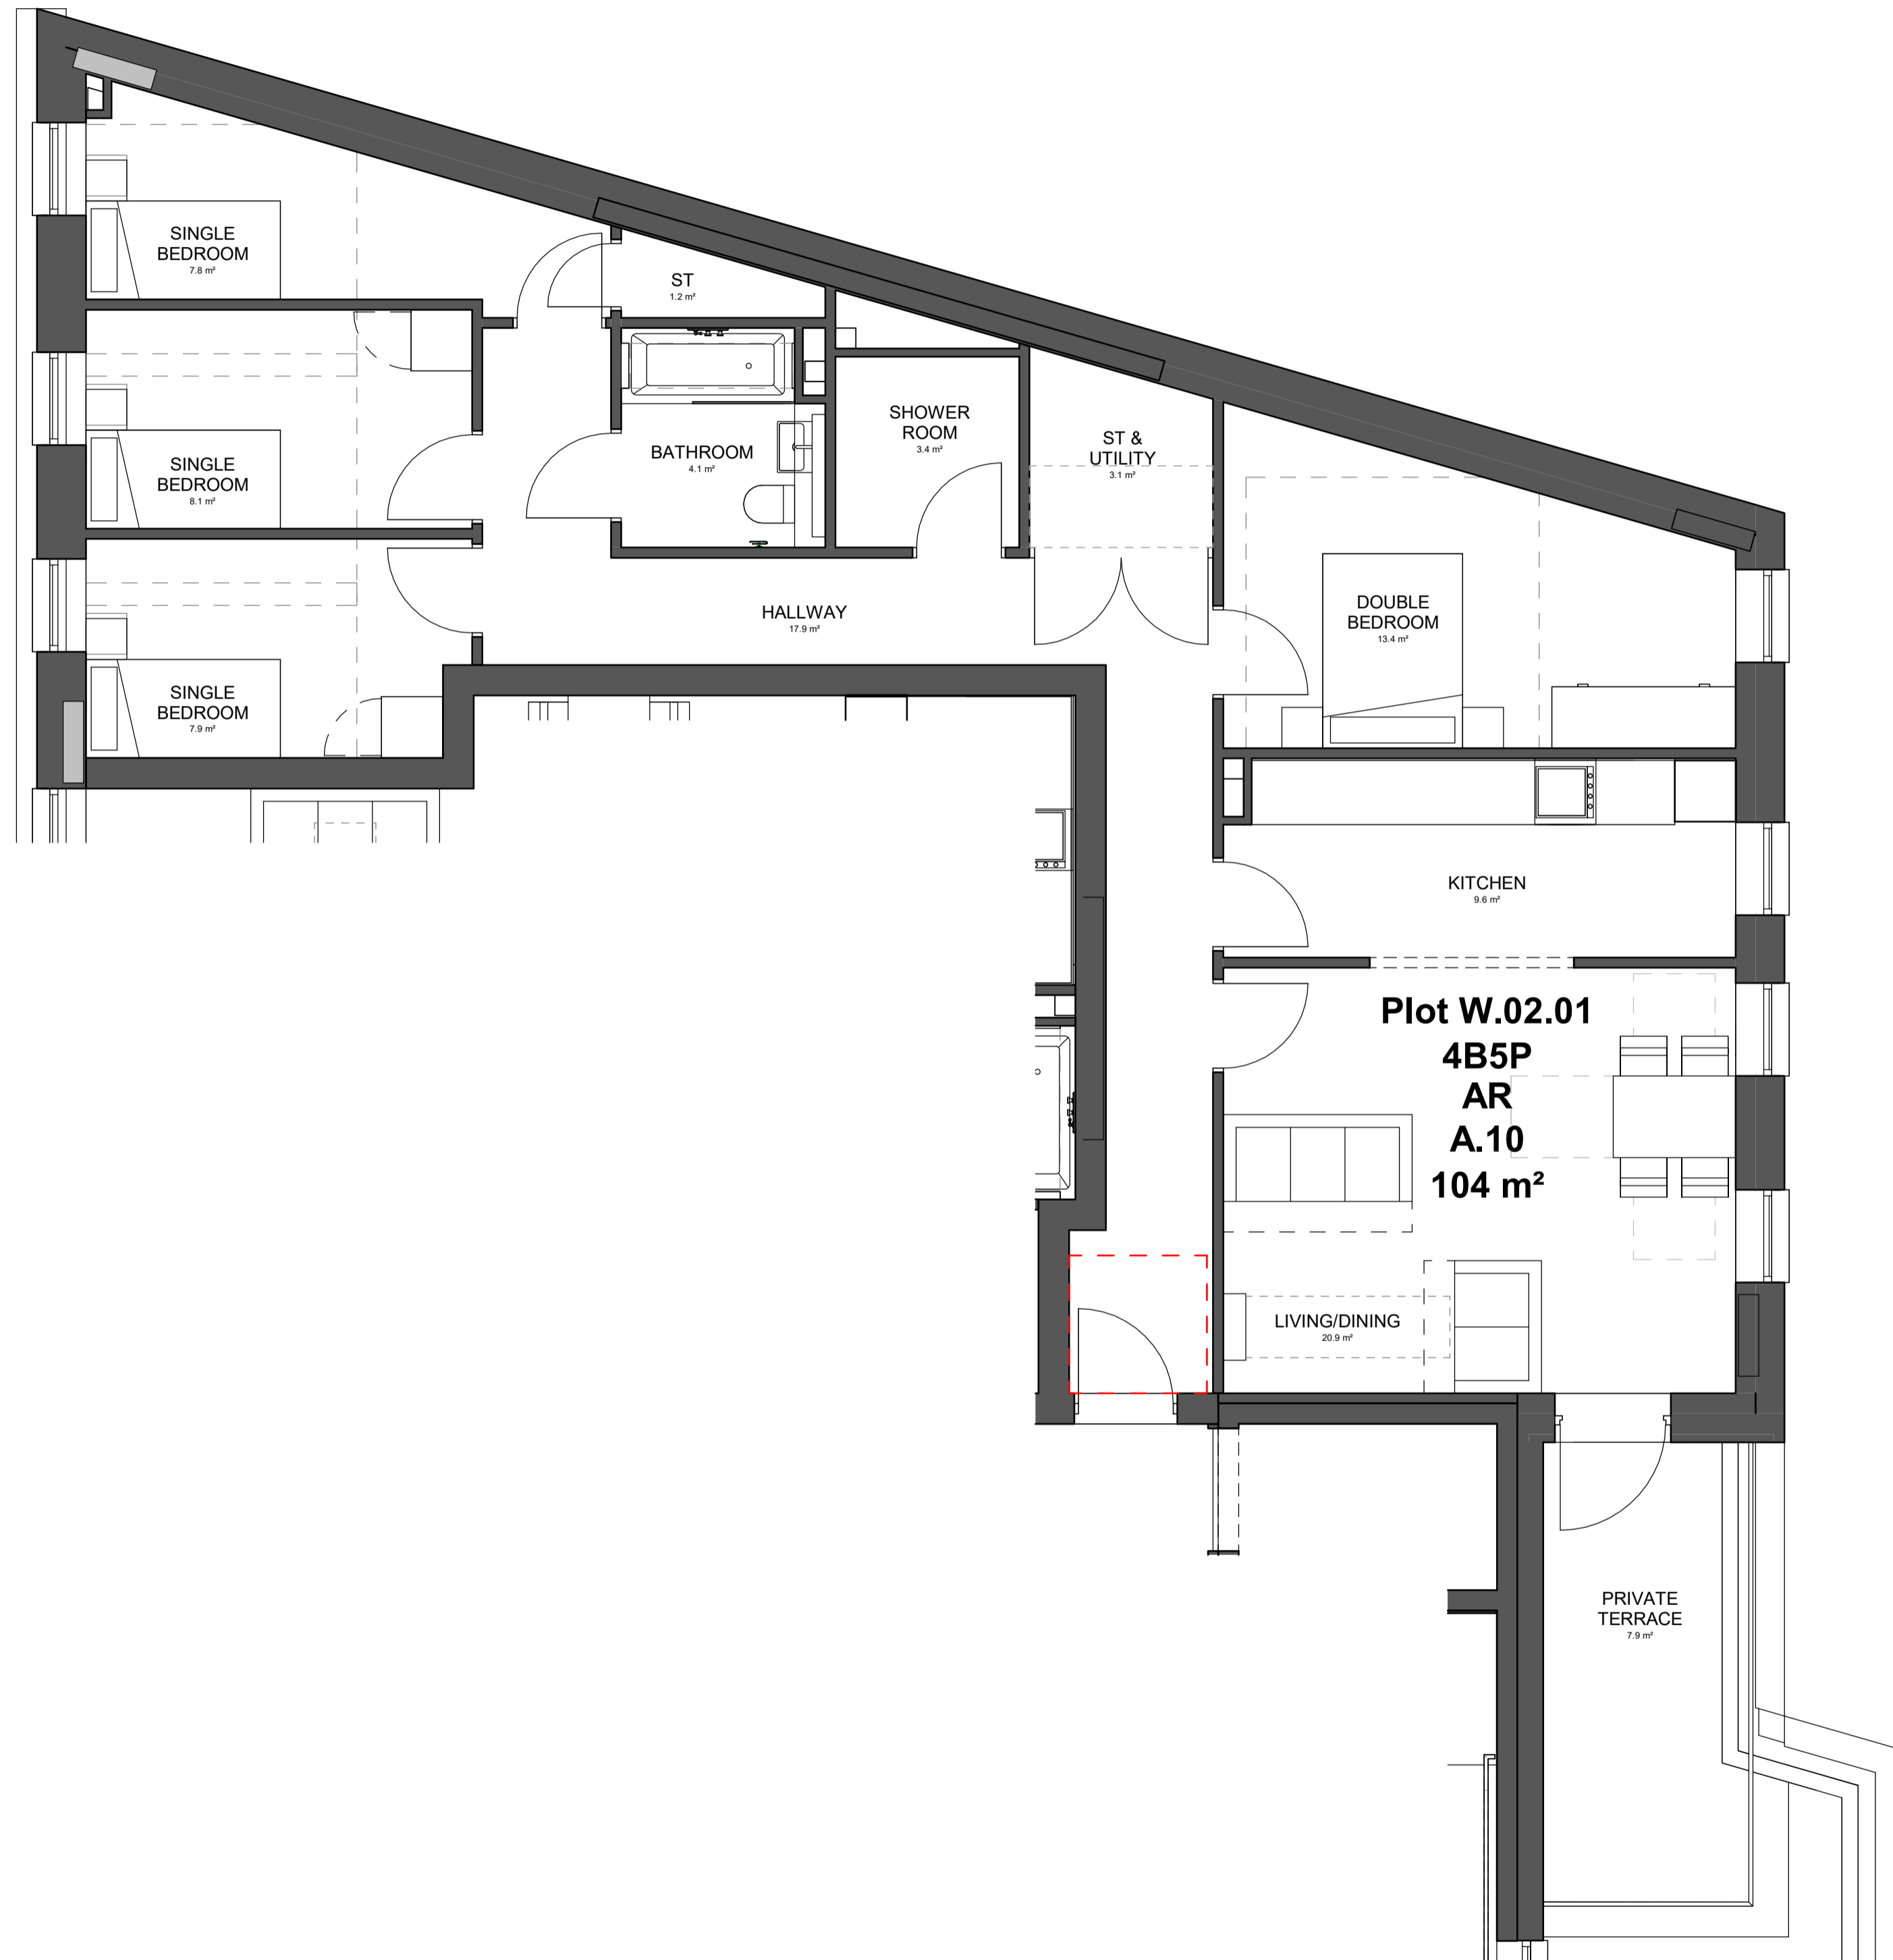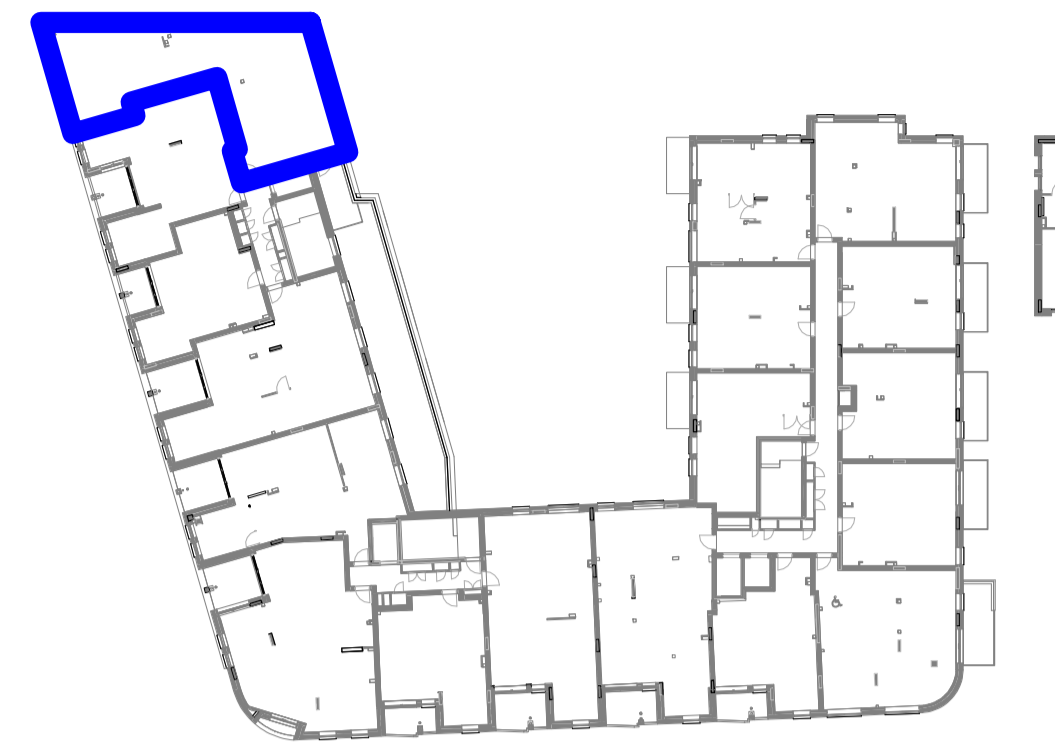

Type A.10 - 4B6P Affordable

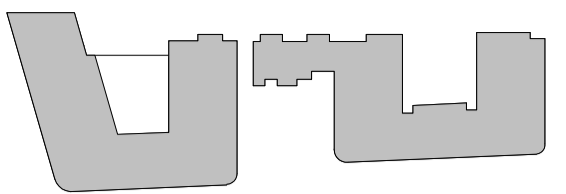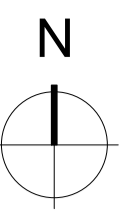

KEY PLAN

NOTES

THIS DRAWING MUST NOT BE SCALED.
 ALL DIMENSIONS ARE TO BE VERIFIED AND CHECKED ON SITE. ANY DISCREPANCIES THAT ARE, OR BECOME APPARENT SHOULD BE REPORTED TO CHAPMAN TAYLOR.
 AREAS INDICATED ARE APPROXIMATE GROSS INTERNAL AREA. THEY RELATE TO THE LIKELY AREAS OF THE BUILDING AT THE CURRENT STAGE OF DESIGN. ANY DECISIONS TO BE MADE ON THE BASIS OF THESE PREDICTIONS, WHETHER AS TO PROJECT VIABILITY, PRE-LETTING, LEASE AGREEMENTS, OR THE LIKE, SHOULD INCLUDE DUE ALLOWANCE FOR THE INCREASES AND DECREASES INHERENT IN THE DESIGN DEVELOPMENT AND BUILDING PROCESS.
 © COPYRIGHT CHAPMAN TAYLOR 2020

REV	DATE	BY	DESCRIPTION	CHKD
-----	------	----	-------------	------

CLIENT



PROJECT
WEST END LANE
 156 West End Lane
 West Hampstead
 London NW6 1SD

ARCHITECT

CHAPMAN TAYLOR
 GLOBAL ARCHITECTS & MASTERPLANNERS
 LONDON STUDIO
 12 Garsington Road
 London W2 6LG
 United Kingdom
 T +44 (0)20 7371 3000
 E london@champanyl.com
 www.champanyl.com

STRUCTURAL ENGINEER

IESISSTRUCTURES


SERVICES ENGINEER





DRAWING TITLE
**AFFORDABLE RENTED - FLAT TYPE A.10
 WEST BLOCK**

INTERNAL JOB NO	ISSUE DATE	STATUS	DRAWN BY	CHECKED BY			
C340WEL	OCT 21	-	BM	SS			
PROJECT NUMBER	ROLE	ORIGINATOR	TYPE	SERIES	LEVEL	SERIAL	REVISION
0001	A	CTA	SKE	98	ZZ	1309	-

SECOND FLOOR KEY PLAN

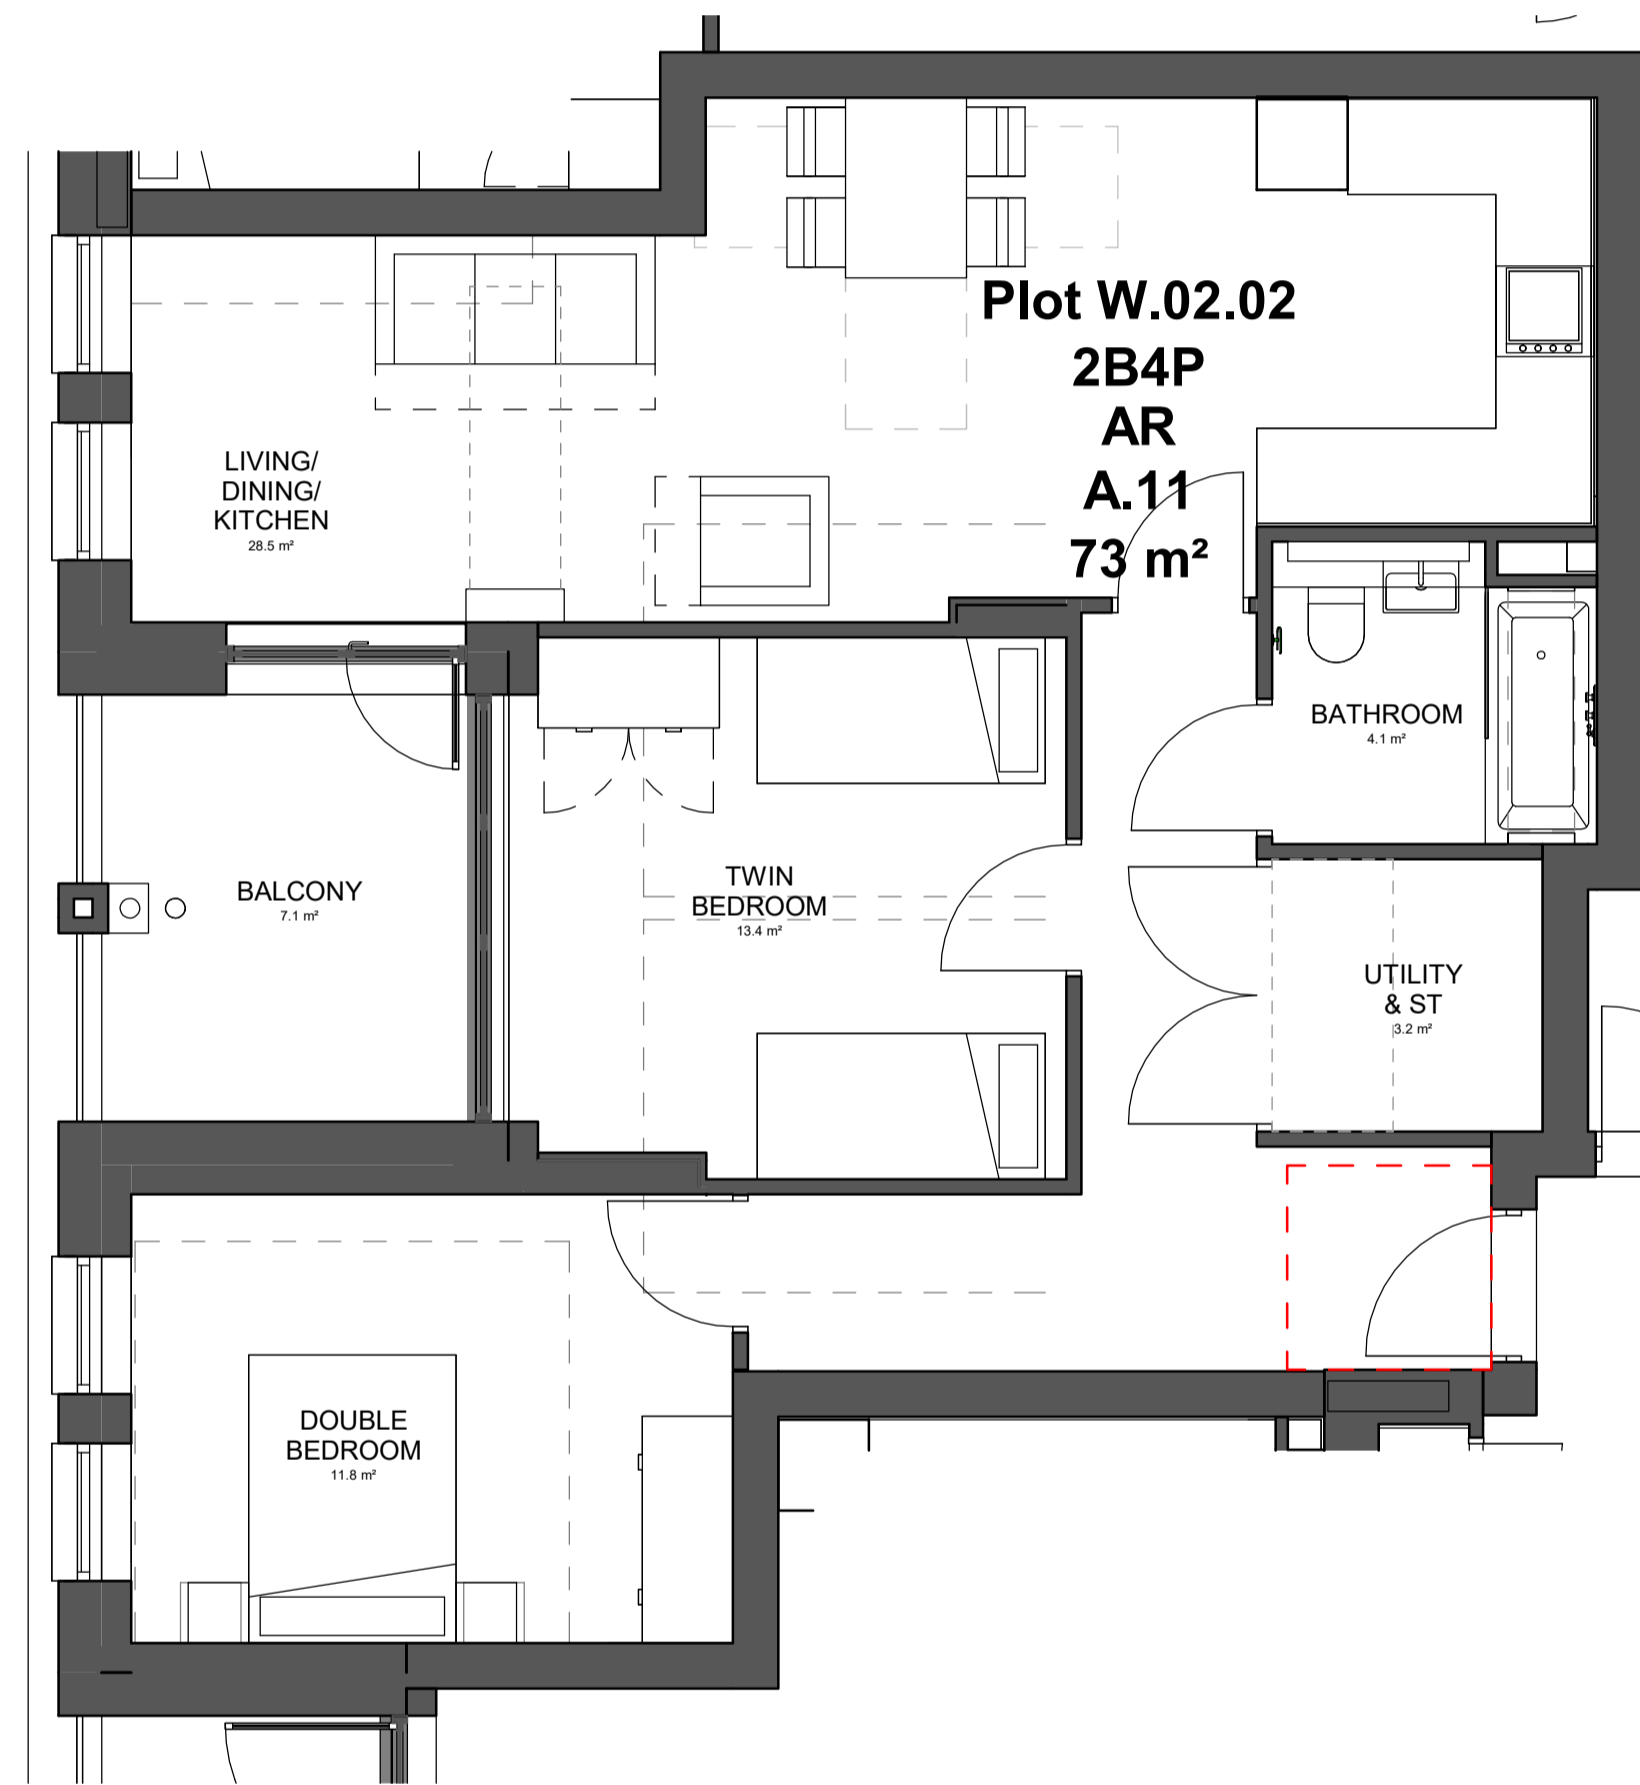

Type A.11 - 2B4P Affordable

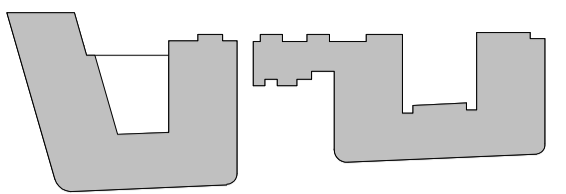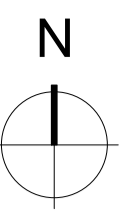

KEY PLAN

NOTES

THIS DRAWING MUST NOT BE SCALED.
 ALL DIMENSIONS ARE TO BE VERIFIED AND CHECKED ON SITE. ANY DISCREPANCIES THAT ARE, OR BECOME APPARENT SHOULD BE REPORTED TO CHAPMAN TAYLOR.
 AREAS INDICATED ARE APPROXIMATE GROSS INTERNAL AREA. THEY RELATE TO THE LIKELY AREAS OF THE BUILDING AT THE CURRENT STAGE OF DESIGN. ANY DECISIONS TO BE MADE ON THE BASIS OF THESE PREDICTIONS, WHETHER AS TO PROJECT VIABILITY, PRE-LETTING, LEASE AGREEMENTS, OR THE LIKE, SHOULD INCLUDE DUE ALLOWANCE FOR THE INCREASES AND DECREASES INHERENT IN THE DESIGN DEVELOPMENT AND BUILDING PROCESS.
 © COPYRIGHT CHAPMAN TAYLOR 2020

REV	DATE	BY	DESCRIPTION	CHKD
-----	------	----	-------------	------

CLIENT



PROJECT
WEST END LANE
 156 West End Lane
 West Hampstead
 London NW6 1SD

ARCHITECT

CHAPMAN TAYLOR
 GLOBAL ARCHITECTS & MASTERPLANNERS
 LONDON STUDIO
 12 Grafton Street
 London W2 6LG
 United Kingdom
 T +44 (0)20 7371 3000
 E london@champanyaylor.com
 www.champanyaylor.com

STRUCTURAL ENGINEER




SERVICES ENGINEER



DRAWING TITLE
**AFFORDABLE RENTED - FLAT TYPE A.11
 WEST BLOCK**

INTERNAL JOB NO	ISSUE DATE	STATUS	DRAWN BY	CHECKED BY			
C340WEL	OCT 21	-	BM	SS			
PROJECT NUMBER	ROLE	ORIGINATOR	TYPE	SERIES	LEVEL	SERIAL	REVISION
0001	A	CTA	SKE	98	ZZ	1310	-


SECOND FLOOR KEY PLAN

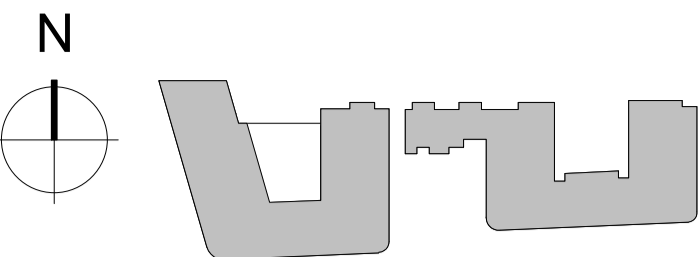

KEY PLAN

NOTES

THIS DRAWING MUST NOT BE SCALED.
 ALL DIMENSIONS ARE TO BE VERIFIED AND CHECKED ON SITE. ANY DISCREPANCIES THAT ARE, OR BECOME APPARENT SHOULD BE REPORTED TO CHAPMAN TAYLOR.
 AREAS INDICATED ARE APPROXIMATE GROSS INTERNAL AREA. THEY RELATE TO THE LIKELY AREAS OF THE BUILDING AT THE CURRENT STAGE OF DESIGN. ANY DECISIONS TO BE MADE ON THE BASIS OF THESE PREDICTIONS, WHETHER AS TO PROJECT VIABILITY, PRE-LETTING, LEASE AGREEMENTS, OR THE LIKE, SHOULD INCLUDE DUE ALLOWANCE FOR THE INCREASES AND DECREASES INHERENT IN THE DESIGN DEVELOPMENT AND BUILDING PROCESS.
 © COPYRIGHT CHAPMAN TAYLOR 2020

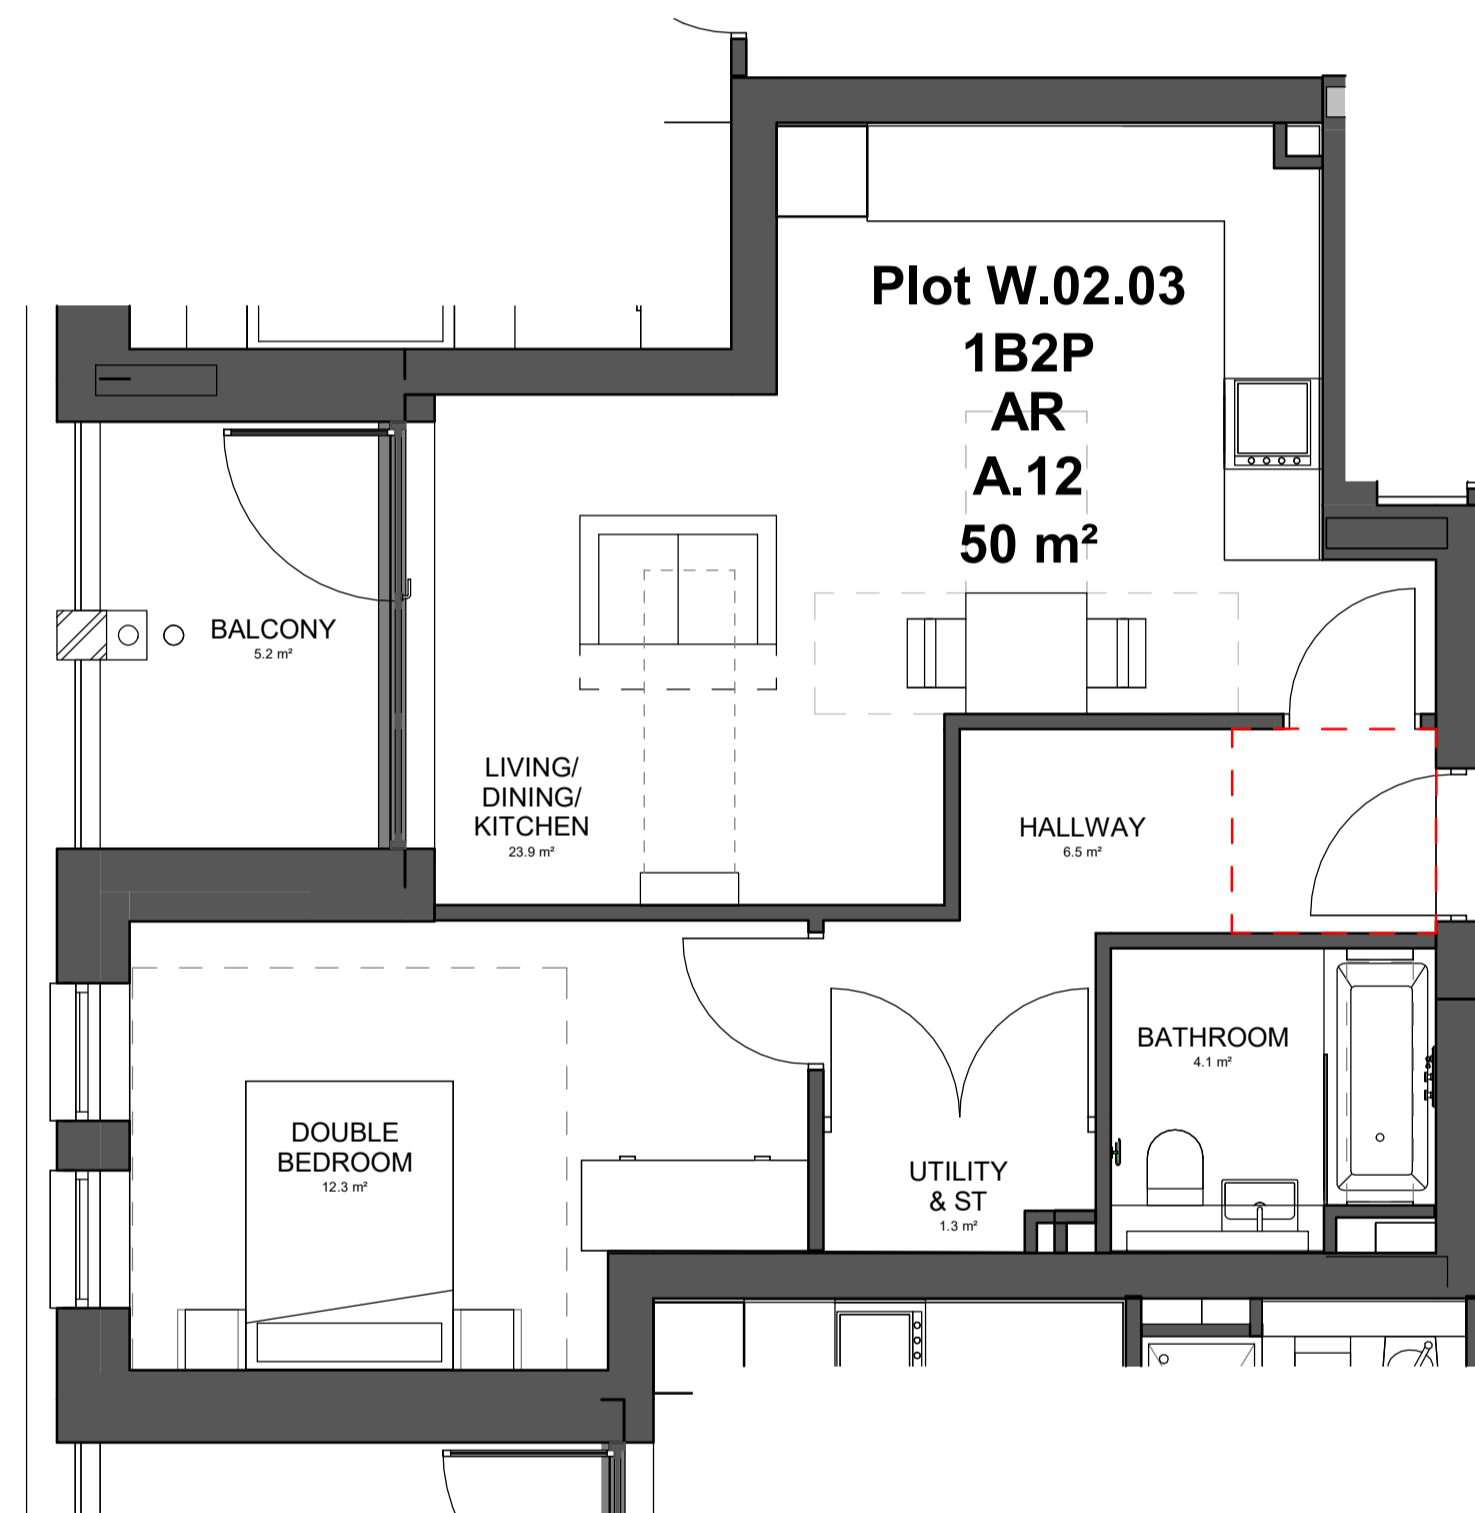

Type A.12 - 1B2P Affordable

REV	DATE	BY	DESCRIPTION	CHKD
-----	------	----	-------------	------

CLIENT



PROJECT
WEST END LANE
 156 West End Lane
 West Hampstead
 London NW6 1SD

ARCHITECT



CHAPMAN TAYLOR
 GLOBAL ARCHITECTS & MASTERPLANNERS

LONDON STUDIO
 12 Garsington Terrace
 London W2 6LG
 United Kingdom
 T +44 (0)20 7371 3000
 E london@champanyaylor.com
 www.champanyaylor.com

STRUCTURAL ENGINEER



SERVICES ENGINEER



DRAWING TITLE
**AFFORDABLE RENTED - FLAT TYPE A.12
 WEST BLOCK**




INTERNAL JOB NO	ISSUE DATE	STATUS	DRAWN BY	CHECKED BY
-----------------	------------	--------	----------	------------

C340WEL	OCT 21	-	BM	SS
---------	--------	---	----	----

PROJECT NUMBER	ROLE	ORIGINATOR	TYPE	SERIES	LEVEL	SERIAL	REVISION
----------------	------	------------	------	--------	-------	--------	----------

0001	A	CTA	SKE	98	ZZ	1311	-
------	---	-----	-----	----	----	------	---


FOURTH FLOOR KEY PLAN

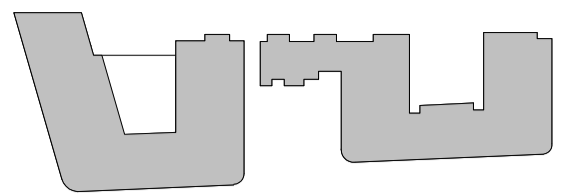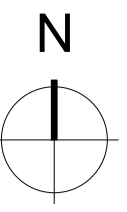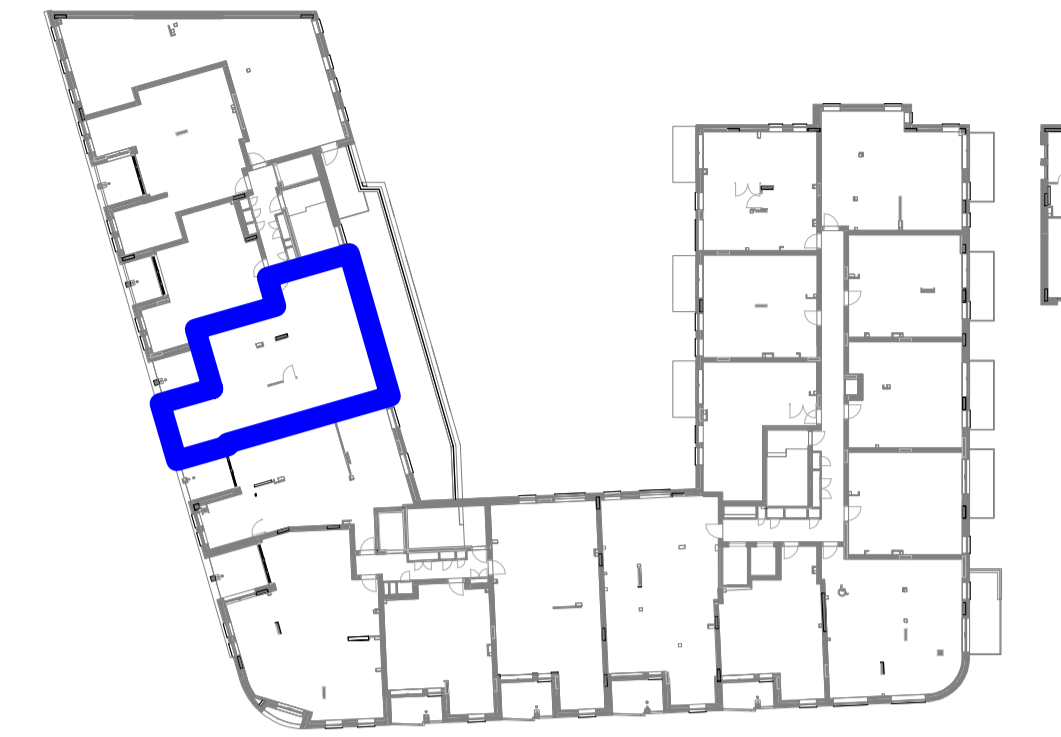

KEY PLAN

NOTES

THIS DRAWING MUST NOT BE SCALED.
 ALL DIMENSIONS ARE TO BE VERIFIED AND CHECKED ON SITE. ANY DISCREPANCIES THAT ARE, OR BECOME APPARENT SHOULD BE REPORTED TO CHAPMAN TAYLOR.
 AREAS INDICATED ARE APPROXIMATE GROSS INTERNAL AREA. THEY RELATE TO THE LIKELY AREAS OF THE BUILDING AT THE CURRENT STAGE OF DESIGN. ANY DECISIONS TO BE MADE ON THE BASIS OF THESE PREDICTIONS, WHETHER AS TO PROJECT VIABILITY, PRE-LETTING, LEASE AGREEMENTS, OR THE LIKE, SHOULD INCLUDE DUE ALLOWANCE FOR THE INCREASES AND DECREASES INHERENT IN THE DESIGN DEVELOPMENT AND BUILDING PROCESS.
 © COPYRIGHT CHAPMAN TAYLOR 2020

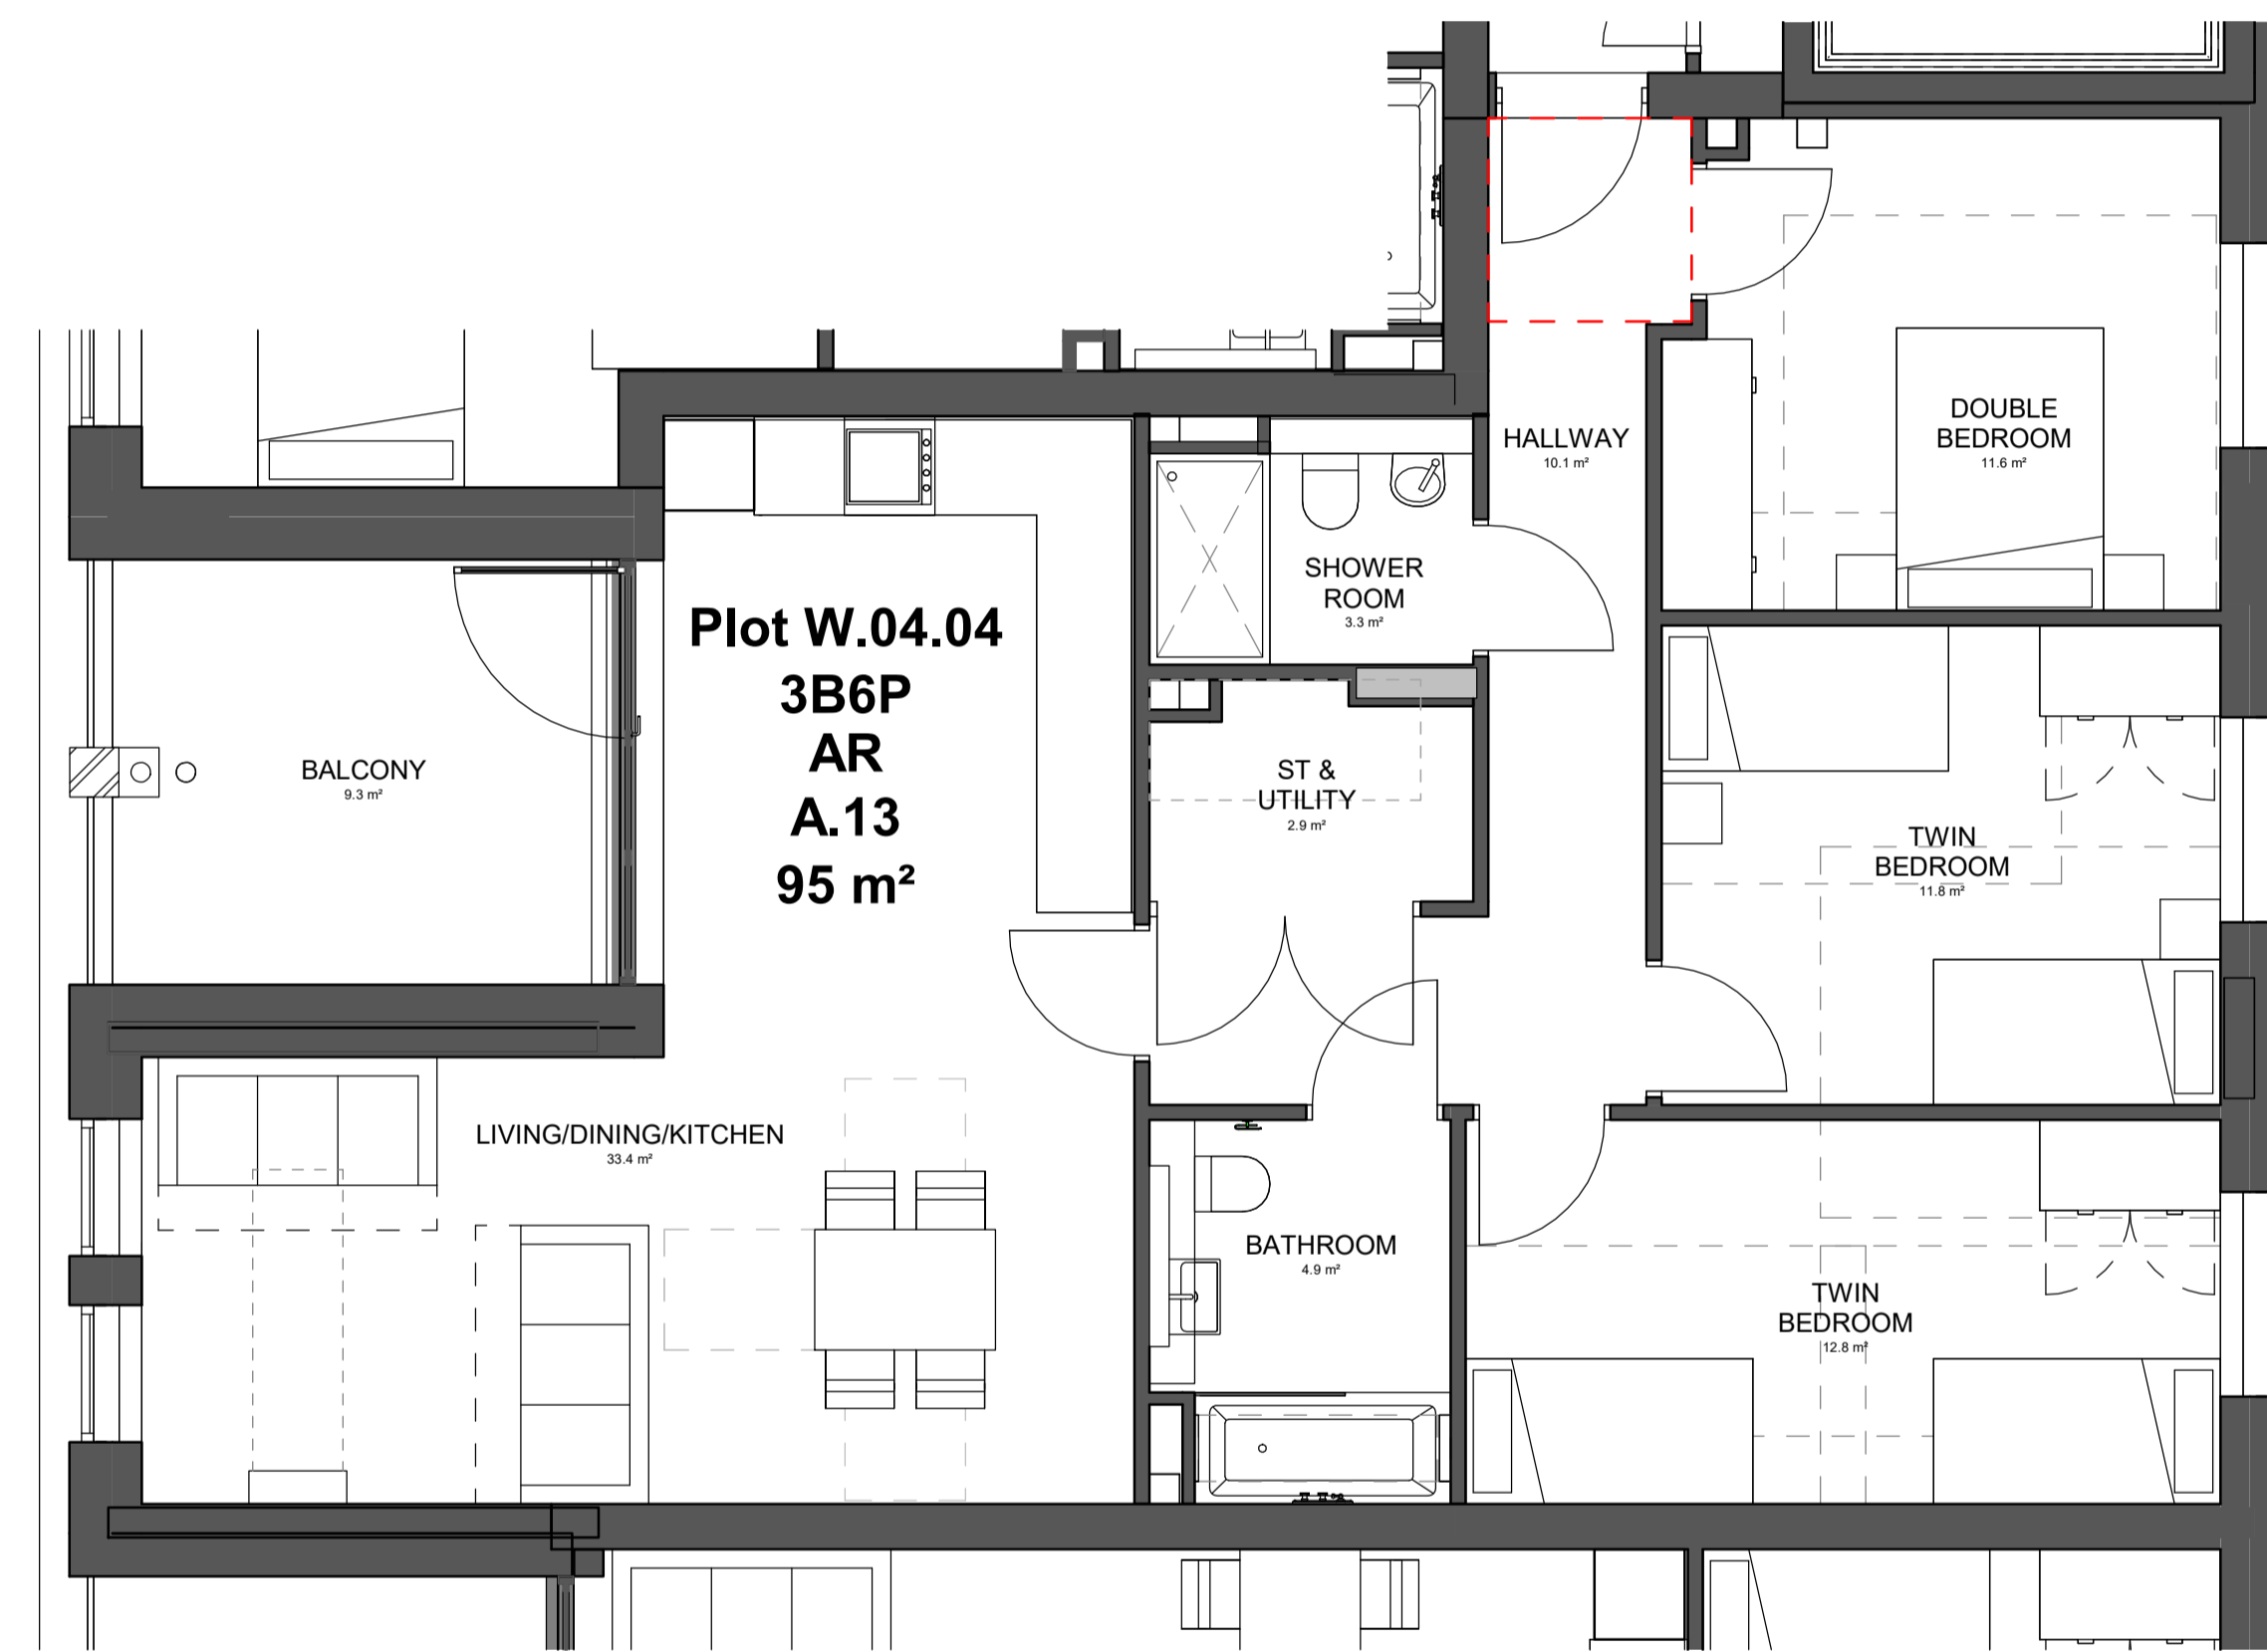

Type A.13 - 3B6P Affordable

REV	DATE	BY	DESCRIPTION	CHKD
-----	------	----	-------------	------

CLIENT



PROJECT
WEST END LANE
 156 West End Lane
 West Hampstead
 London NW6 1SD

ARCHITECT

CHAPMAN TAYLOR
 GLOBAL ARCHITECTS & MASTERPLANNERS
 LONDON STUDIO
 12 Finsbury Square
 London W2 6LG
 United Kingdom
 T +44 (0)20 7371 3000
 E london@champanyaylor.com
 www.champanyaylor.com

STRUCTURAL ENGINEER





SERVICES ENGINEER





DRAWING TITLE
**AFFORDABLE RENTED - FLAT TYPE A.13
 WEST BLOCK**

INTERNAL JOB NO	ISSUE DATE	STATUS	DRAWN BY	CHECKED BY			
C340WEL	OCT 21	-	BM	SS			
PROJECT NUMBER	ROLE	ORIGINATOR	TYPE	SERIES	LEVEL	SERIAL	REVISION
0001	A	CTA	SKE	98	ZZ	1312	-

SECOND FLOOR KEY PLAN

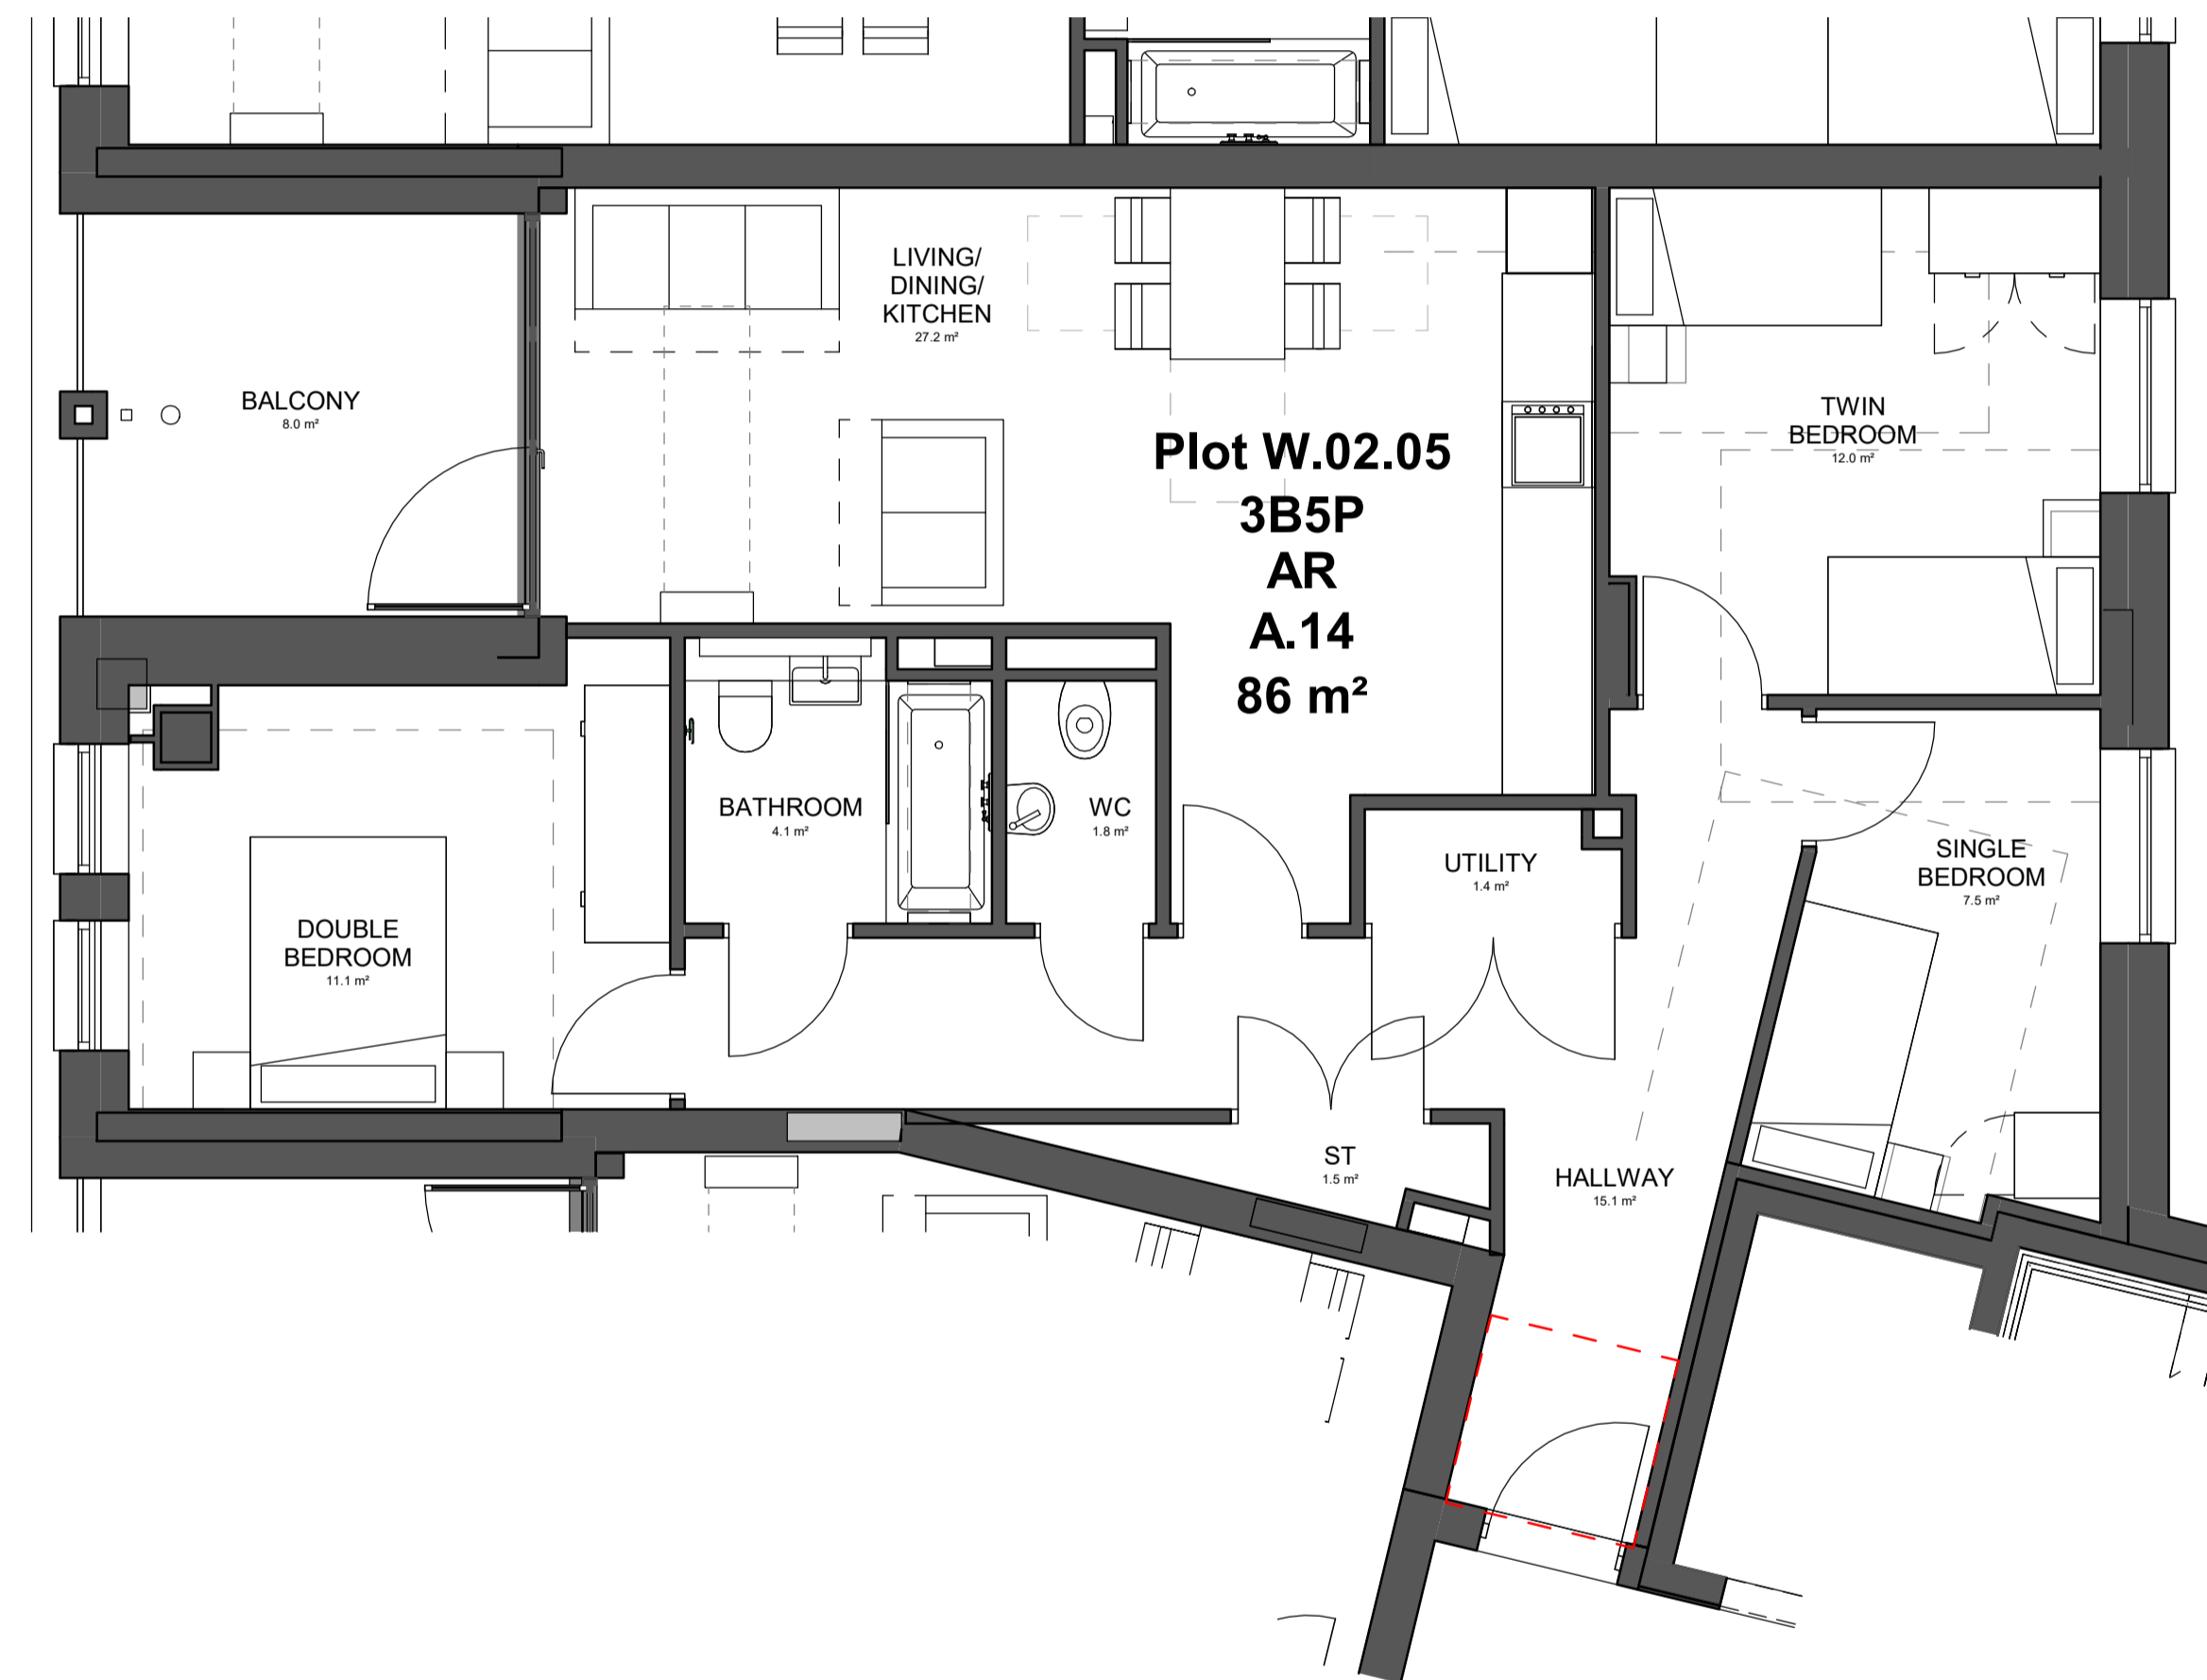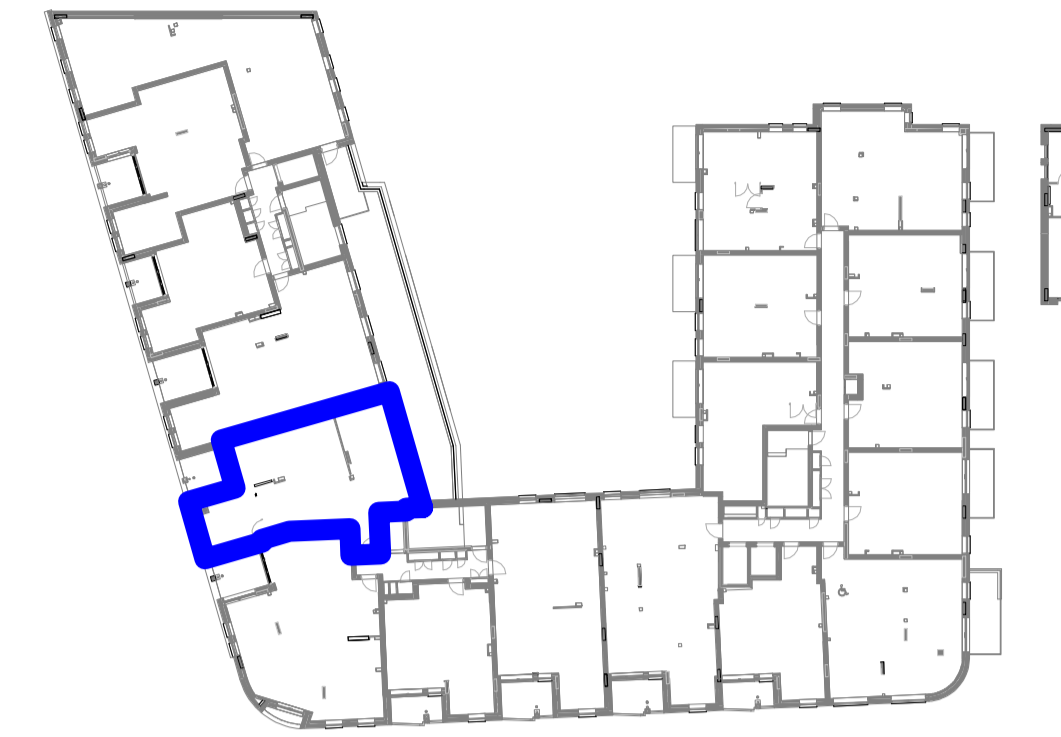

Type A.14 - 3B5P Affordable

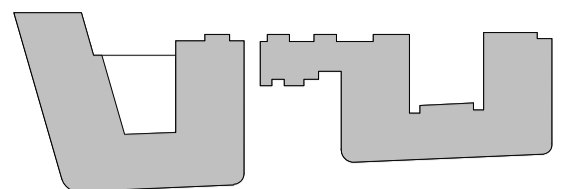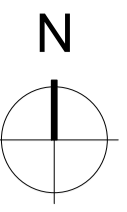

KEY PLAN

NOTES

THIS DRAWING MUST NOT BE SCALED.
 ALL DIMENSIONS ARE TO BE VERIFIED AND CHECKED ON SITE. ANY DISCREPANCIES THAT ARE, OR BECOME APPARENT SHOULD BE REPORTED TO CHAPMAN TAYLOR.
 AREAS INDICATED ARE APPROXIMATE GROSS INTERNAL AREA. THEY RELATE TO THE LIKELY AREAS OF THE BUILDING AT THE CURRENT STAGE OF DESIGN. ANY DECISIONS TO BE MADE ON THE BASIS OF THESE PREDICTIONS, WHETHER AS TO PROJECT VIABILITY, PRE-LETTING, LEASE AGREEMENTS, OR THE LIKE, SHOULD INCLUDE DUE ALLOWANCE FOR THE INCREASES AND DECREASES INHERENT IN THE DESIGN DEVELOPMENT AND BUILDING PROCESS.
 © COPYRIGHT CHAPMAN TAYLOR 2020

REV	DATE	BY	DESCRIPTION	CHKD
-----	------	----	-------------	------

CLIENT



PROJECT
WEST END LANE
 156 West End Lane
 West Hampstead
 London NW6 1SD

ARCHITECT

CHAPMAN TAYLOR
 GLOBAL ARCHITECTS & MASTERPLANNERS
 LONDON STUDIO
 12 Garsington Road
 London W2 6LG
 United Kingdom
 T +44 (0)20 7371 3000
 E london@champanyaylor.com
 www.champanyaylor.com

STRUCTURAL ENGINEER



SERVICES ENGINEER





DRAWING TITLE
**AFFORDABLE RENTED - FLAT TYPE A.14
 WEST BLOCK**

INTERNAL JOB NO	ISSUE DATE	STATUS	DRAWN BY	CHECKED BY			
C340WEL	OCT 21	-	BM	SS			
PROJECT NUMBER	ROLE	ORIGINATOR	TYPE	SERIES	LEVEL	SERIAL	REVISION
0001	A	CTA	SKE	98	ZZ	1313	-

SECOND FLOOR KEY PLAN



Type A.15 - 3B6P Affordable

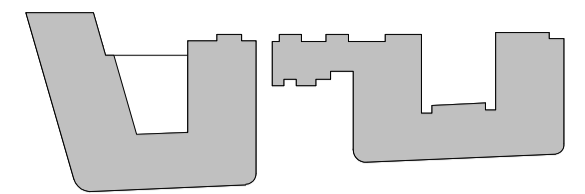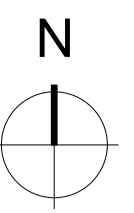

KEY PLAN

NOTES

THIS DRAWING MUST NOT BE SCALED.
 ALL DIMENSIONS ARE TO BE VERIFIED AND CHECKED ON SITE. ANY DISCREPANCIES THAT ARE, OR BECOME APPARENT SHOULD BE REPORTED TO CHAPMAN TAYLOR.
 AREAS INDICATED ARE APPROXIMATE GROSS INTERNAL AREA. THEY RELATE TO THE LIKELY AREAS OF THE BUILDING AT THE CURRENT STAGE OF DESIGN. ANY DECISIONS TO BE MADE ON THE BASIS OF THESE PREDICTIONS, WHETHER AS TO PROJECT VIABILITY, PRE-LETTING, LEASE AGREEMENTS, OR THE LIKE, SHOULD INCLUDE DUE ALLOWANCE FOR THE INCREASES AND DECREASES INHERENT IN THE DESIGN DEVELOPMENT AND BUILDING PROCESS.
 © COPYRIGHT CHAPMAN TAYLOR 2020

REV	DATE	BY	DESCRIPTION	CHKD
-----	------	----	-------------	------

CLIENT



PROJECT
WEST END LANE
 156 West End Lane
 West Hampstead
 London NW6 1SD

ARCHITECT

CHAPMAN TAYLOR
 GLOBAL ARCHITECTS & MASTERPLANNERS
 LONDON STUDIO
 12 Gifford Street
 London W2 6LG
 United Kingdom
 T +44 (0)20 7371 3000
 E london@champanyl.com
 www.champanyl.com

STRUCTURAL ENGINEER






SERVICES ENGINEER



DRAWING TITLE
AFFORDABLE RENTED - FLAT TYPE A.15
WEST BLOCK

INTERNAL JOB NO	ISSUE DATE	STATUS	DRAWN BY	CHECKED BY			
C340WEL	OCT 21	-	BM	SS			
PROJECT NUMBER	ROLE	ORIGINATOR	TYPE	SERIES	LEVEL	SERIAL	REVISION
0001	A	CTA	SKE	98	ZZ	1314	-

SECOND FLOOR KEY PLAN

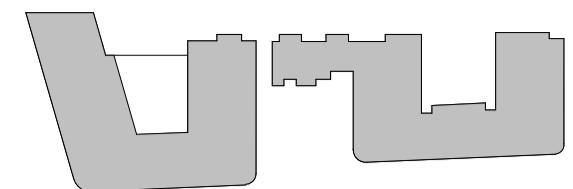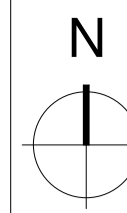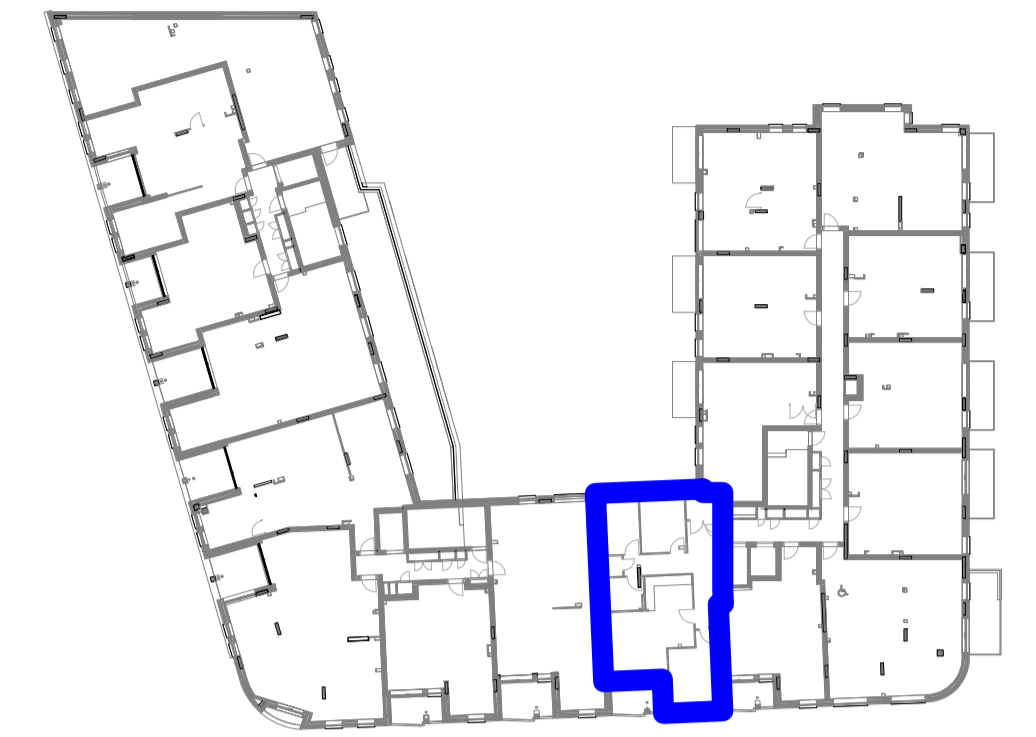

KEY PLAN


NOTES

THIS DRAWING MUST NOT BE SCALED.

ALL DIMENSIONS ARE TO BE VERIFIED AND CHECKED ON SITE. ANY DISCREPANCIES THAT ARE, OR BECOME APPARENT SHOULD BE REPORTED TO CHAPMAN TAYLOR.

AREAS INDICATED ARE APPROXIMATE GROSS INTERNAL AREA. THEY RELATE TO THE LIKELY AREAS OF THE BUILDING AT THE CURRENT STAGE OF DESIGN. ANY DECISIONS TO BE MADE ON THE BASIS OF THESE PREDICTIONS, WHETHER AS TO PROJECT VIABILITY, PRE-LETTING, LEASE AGREEMENTS, OR THE LIKE, SHOULD INCLUDE DUE ALLOWANCE FOR THE INCREASES AND DECREASES INHERENT IN THE DESIGN DEVELOPMENT AND BUILDING PROCESS.

© COPYRIGHT CHAPMAN TAYLOR 2020

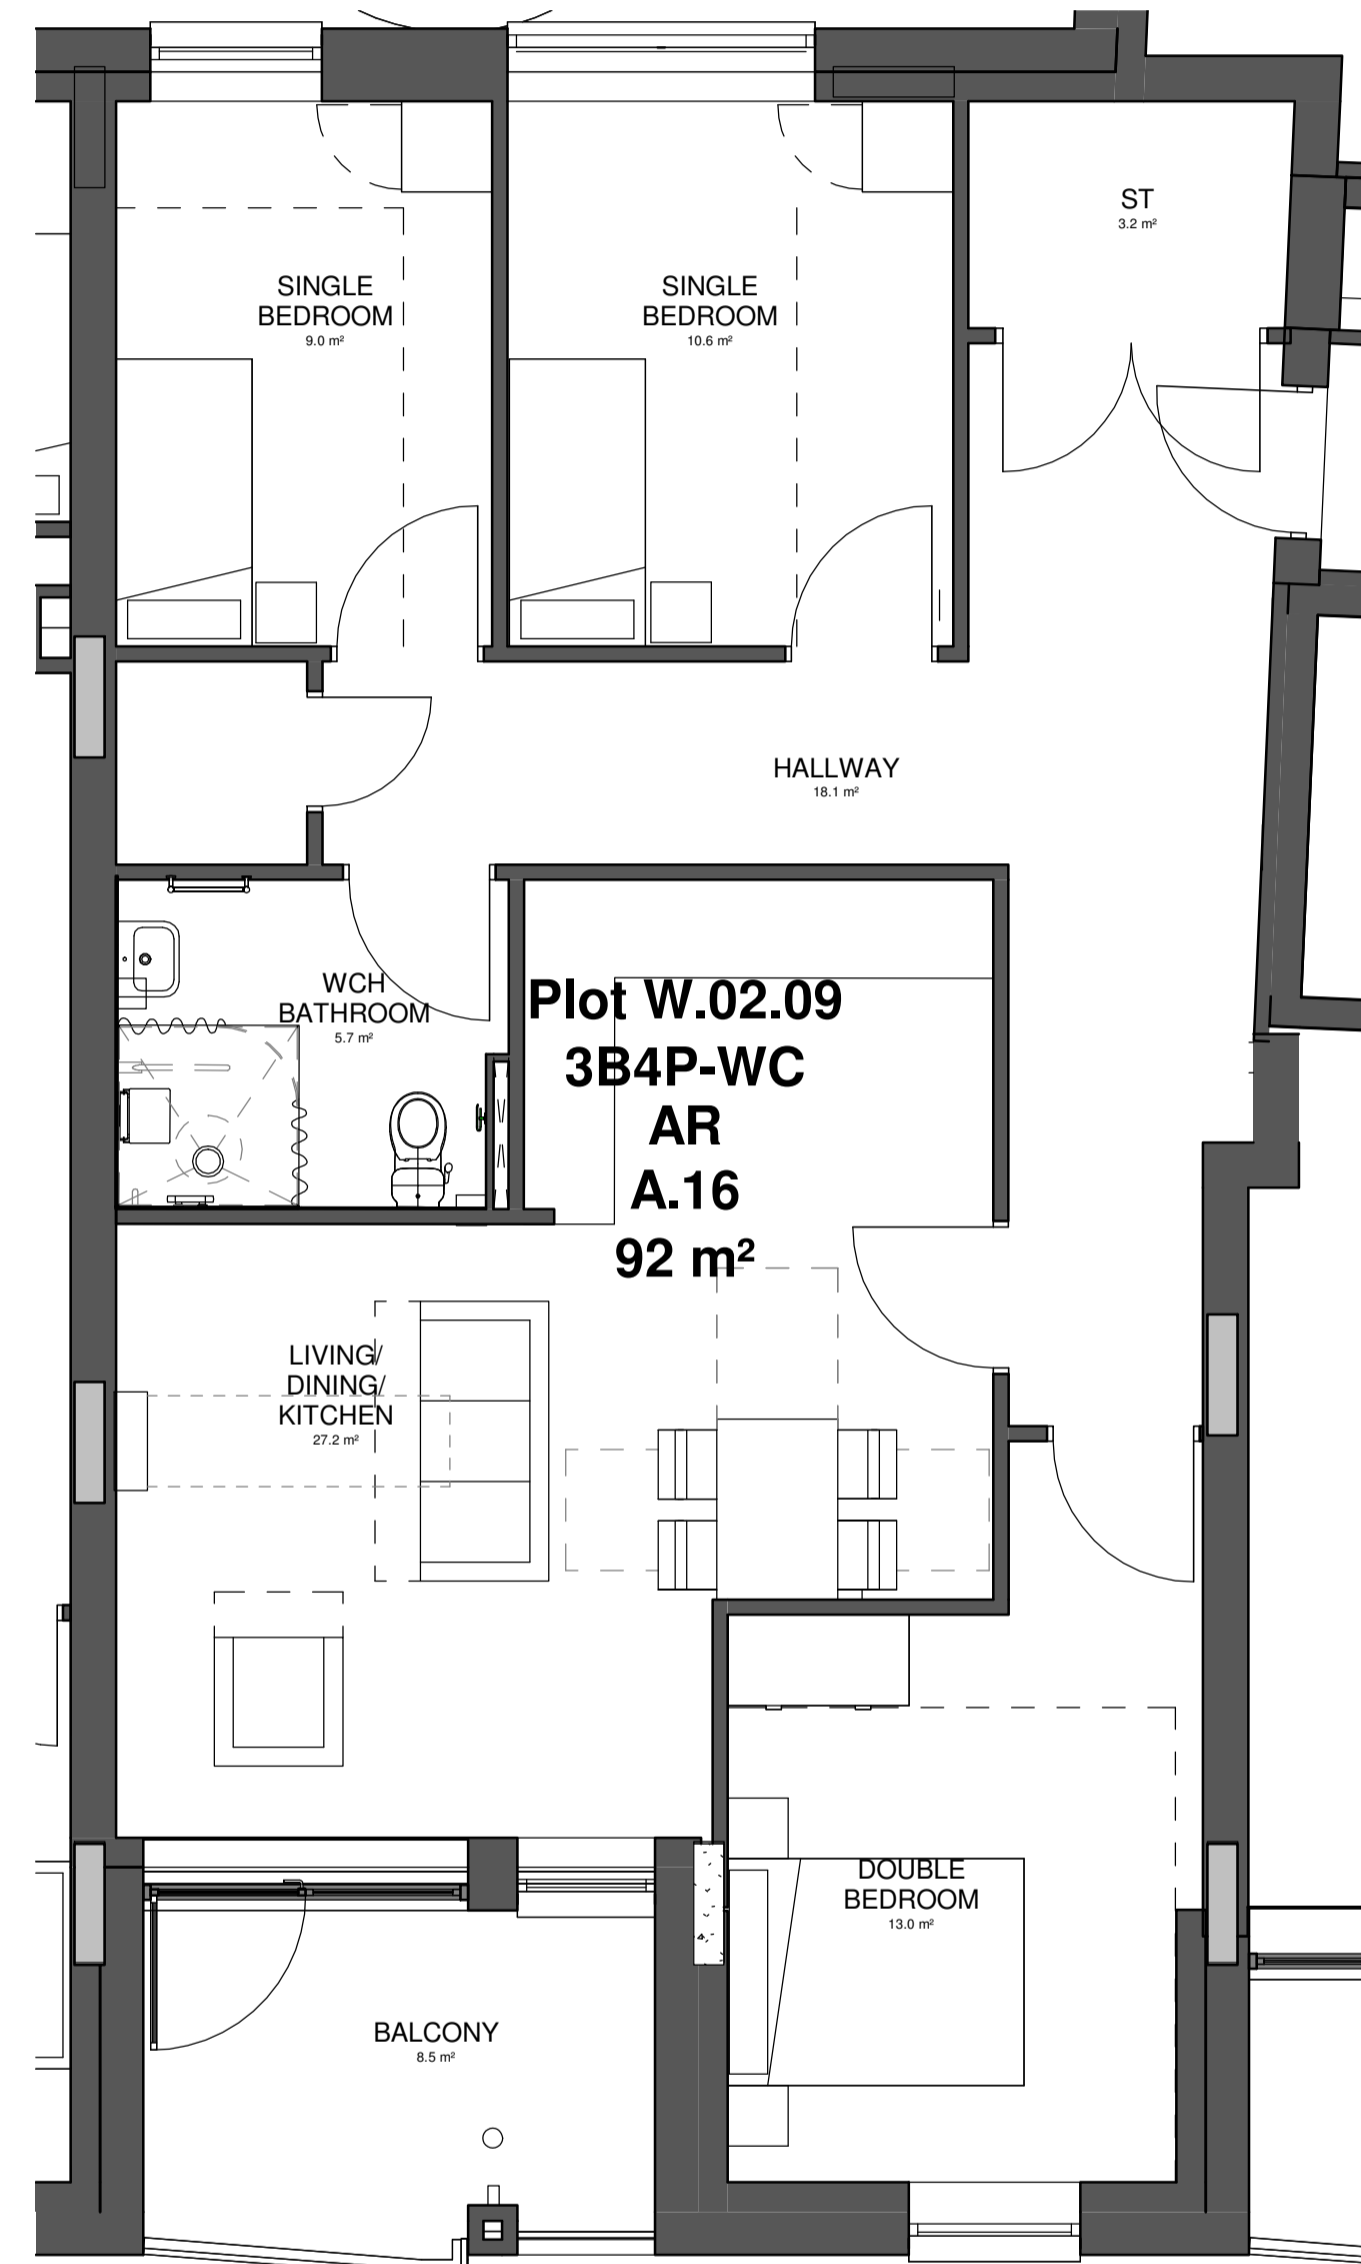

TYPE A.16 - 3B4PWC PLAN LAYOUT

REV	DATE	BY	DESCRIPTION	CHKD
CLIENT				



PROJECT
WEST END LANE
 156 West End Lane
 West Hampstead
 London NW6 1SD

ARCHITECT



CHAPMAN TAYLOR
 GLOBAL ARCHITECTS & MASTERPLANNERS

LONDON STUDIO
 12 Garsington Terrace
 London W2 6LG
 United Kingdom
 T +44 (0)20 7371 3000
 E london@champanyaylor.com
 www.champanyaylor.com

STRUCTURAL ENGINEER



IESISSTRUCTURES

SERVICES ENGINEER





FHP

DRAWING TITLE
**AFFORDABLE RENTED - FLAT TYPE A.16
 WEST BLOCK**

INTERNAL JOB NO	ISSUE DATE	STATUS	DRAWN BY	CHECKED BY			
C340WEL	OCT 21	-	BM	SS			
PROJECT NUMBER	ROLE	ORIGINATOR	TYPE	SERIES	LEVEL	SERIAL	REVISION
0001	A	CTA	SKE	98	ZZ	1315	-

FIFTH FLOOR KEY PLAN

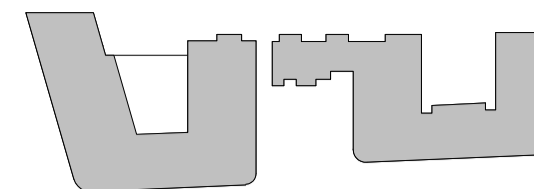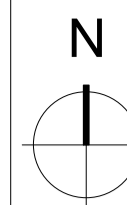


KEY PLAN

NOTES

THIS DRAWING MUST NOT BE SCALED.
 ALL DIMENSIONS ARE TO BE VERIFIED AND CHECKED ON SITE. ANY DISCREPANCIES THAT ARE, OR BECOME APPARENT SHOULD BE REPORTED TO CHAPMAN TAYLOR.
 AREAS INDICATED ARE APPROXIMATE GROSS INTERNAL AREA. THEY RELATE TO THE LIKELY AREAS OF THE BUILDING AT THE CURRENT STAGE OF DESIGN. ANY DECISIONS TO BE MADE ON THE BASIS OF THESE PREDICTIONS, WHETHER AS TO PROJECT VIABILITY, PRE-LETTING, LEASE AGREEMENTS, OR THE LIKE, SHOULD INCLUDE DUE ALLOWANCE FOR THE INCREASES AND DECREASES INHERENT IN THE DESIGN DEVELOPMENT AND BUILDING PROCESS.

© COPYRIGHT CHAPMAN TAYLOR 2020

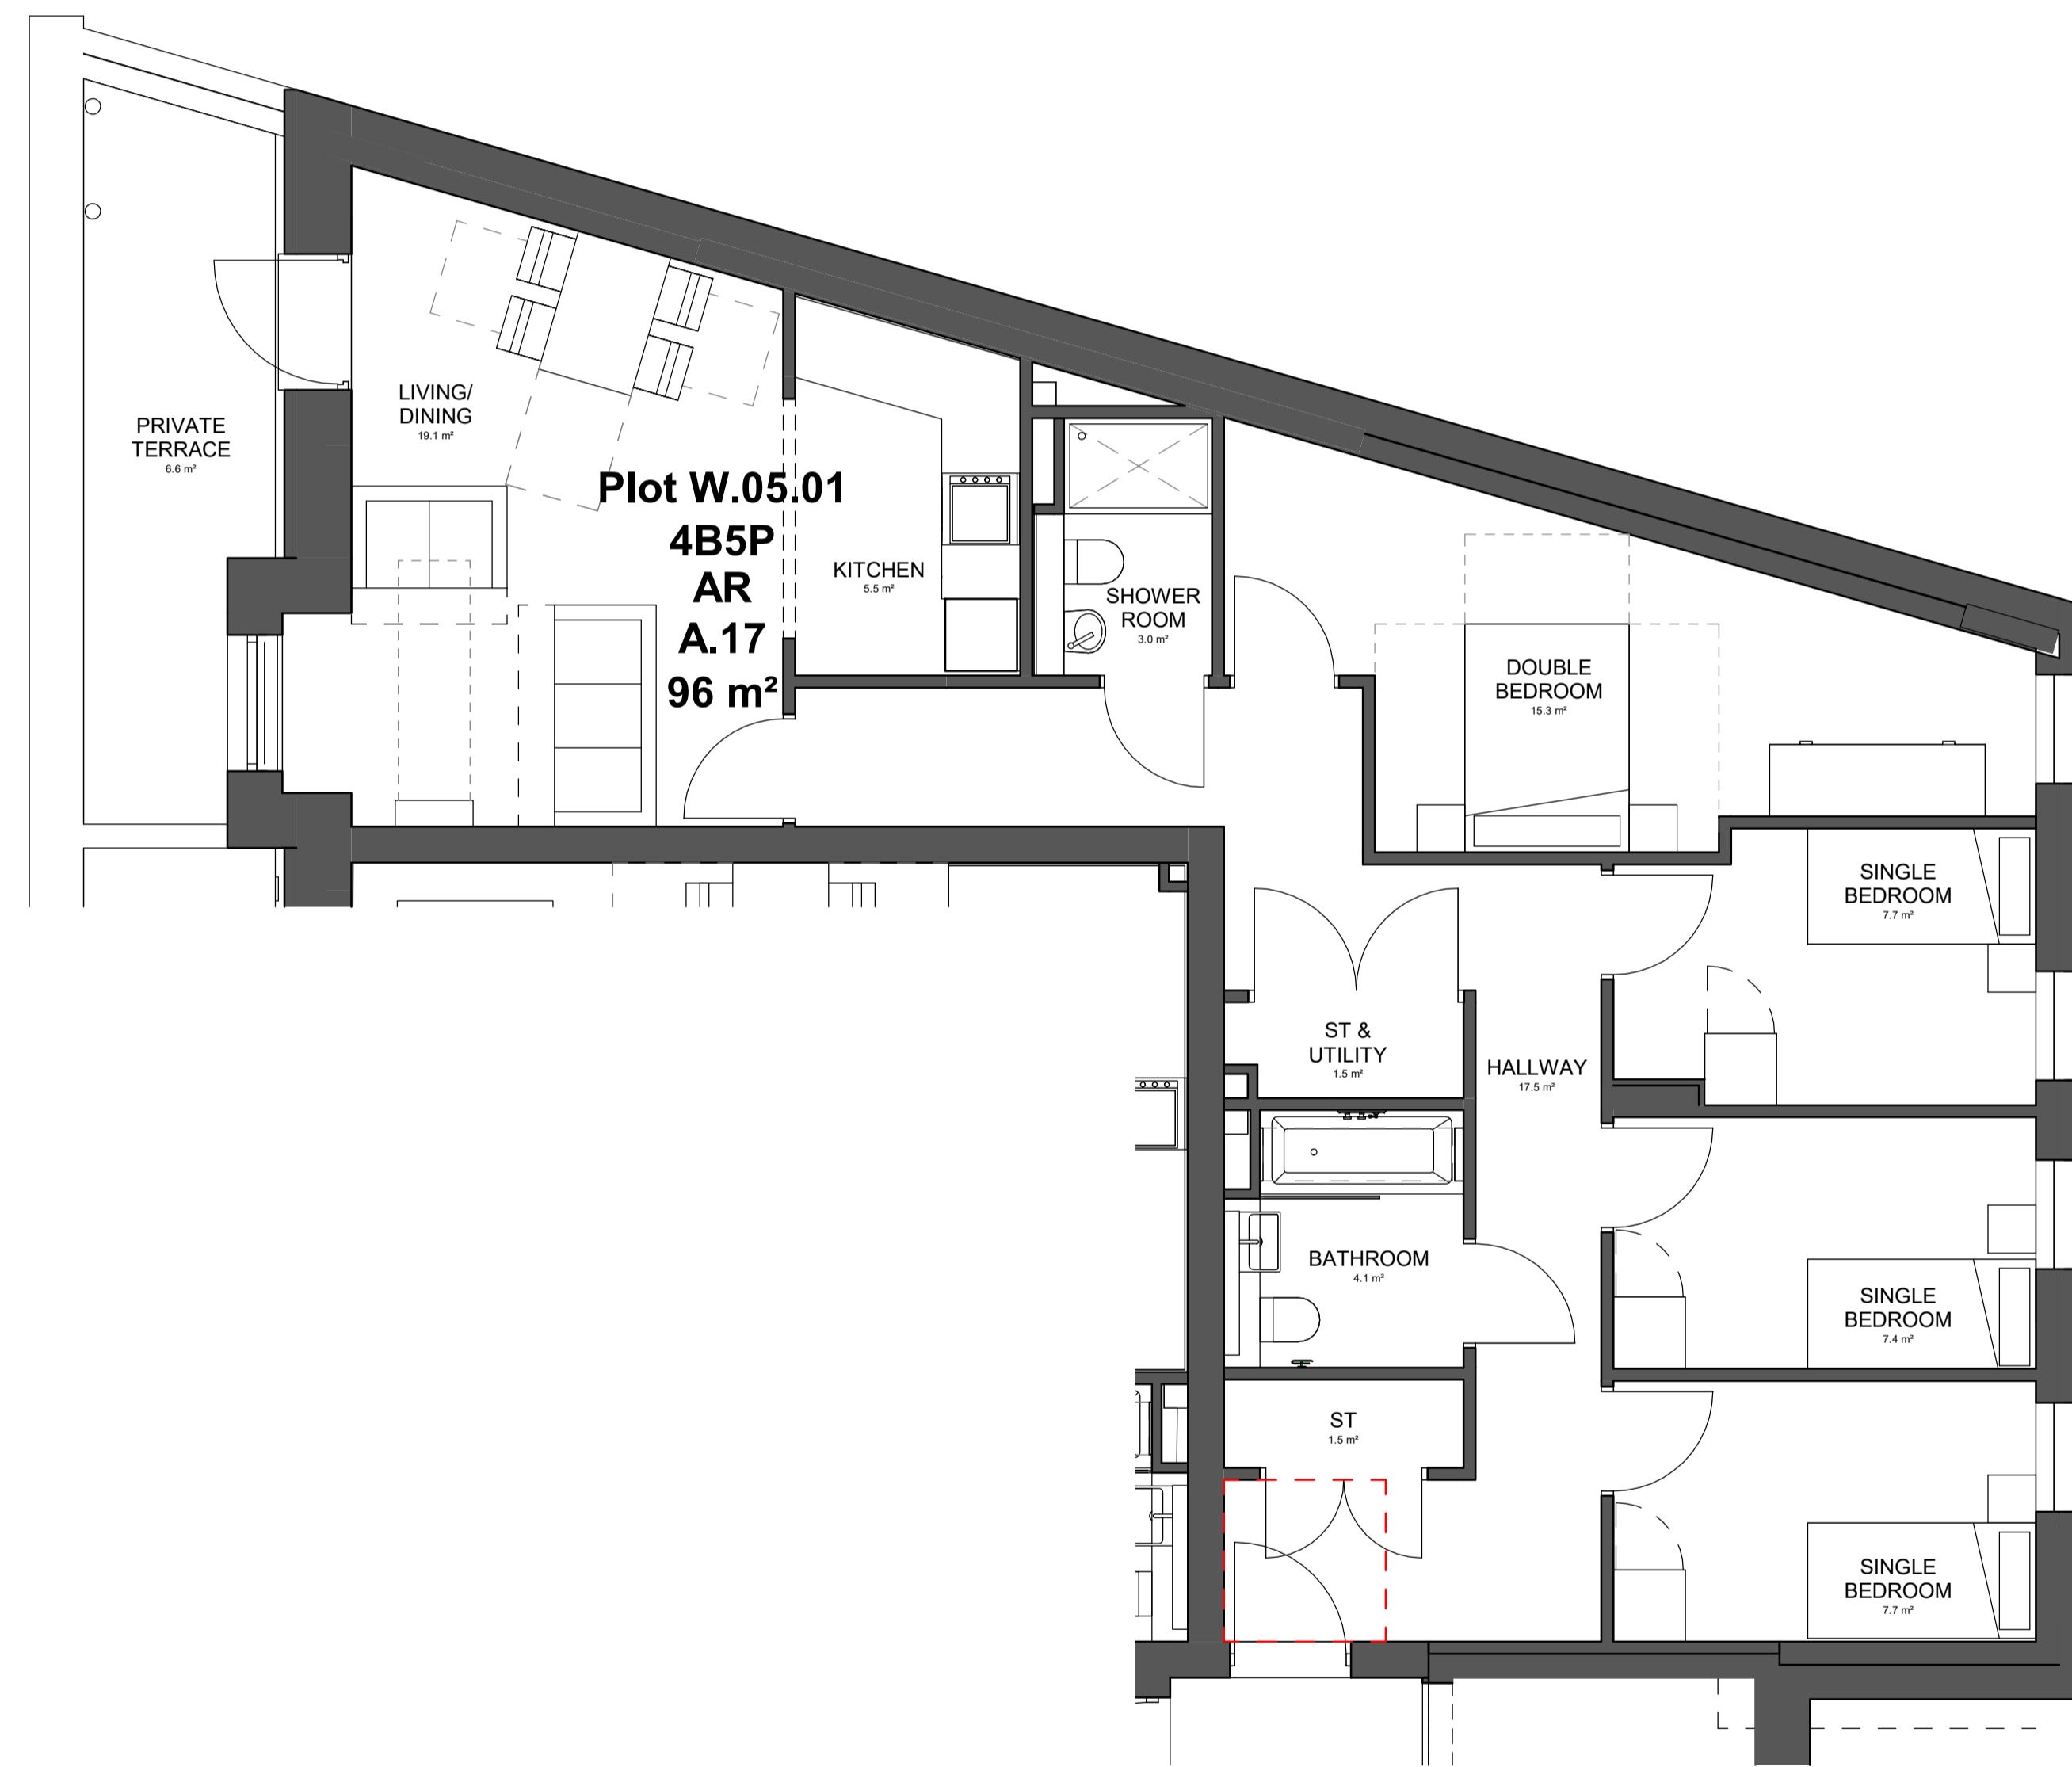

Type A.17 - 4B5P Affordable

REV	DATE	BY	DESCRIPTION	CHKD
-----	------	----	-------------	------

CLIENT



PROJECT
WEST END LANE
 156 West End Lane
 West Hampstead
 London NW6 1SD

ARCHITECT

CHAPMAN TAYLOR
 GLOBAL ARCHITECTS & MASTERPLANNERS
 LONDON STUDIO
 12 Garsington Road
 London W2 6LG
 United Kingdom
 T +44 (0)20 7371 3000
 E london@champanyl.com
 www.champanyl.com

STRUCTURAL ENGINEER





SERVICES ENGINEER



DRAWING TITLE
AFFORDABLE RENTED - FLAT TYPE A.17
WEST BLOCK

INTERNAL JOB NO	ISSUE DATE	STATUS	DRAWN BY	CHECKED BY			
C340WEL	OCT 21	-	BM	SS			
PROJECT NUMBER	ROLE	ORIGINATOR	TYPE	SERIES	LEVEL	SERIAL	REVISION
0001	A	CTA	SKE	98	ZZ	1316	-

FIFTH FLOOR KEY PLAN

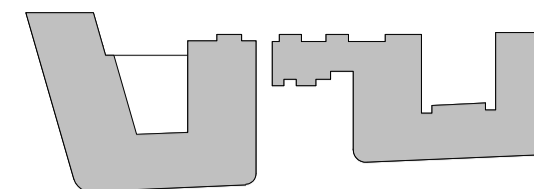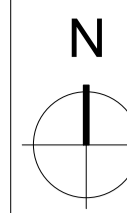


KEY PLAN

NOTES

THIS DRAWING MUST NOT BE SCALED.
 ALL DIMENSIONS ARE TO BE VERIFIED AND CHECKED ON SITE. ANY DISCREPANCIES THAT ARE, OR BECOME APPARENT SHOULD BE REPORTED TO CHAPMAN TAYLOR.
 AREAS INDICATED ARE APPROXIMATE GROSS INTERNAL AREA. THEY RELATE TO THE LIKELY AREAS OF THE BUILDING AT THE CURRENT STAGE OF DESIGN. ANY DECISIONS TO BE MADE ON THE BASIS OF THESE PREDICTIONS, WHETHER AS TO PROJECT VIABILITY, PRE-LETTING, LEASE AGREEMENTS, OR THE LIKE, SHOULD INCLUDE DUE ALLOWANCE FOR THE INCREASES AND DECREASES INHERENT IN THE DESIGN DEVELOPMENT AND BUILDING PROCESS.

© COPYRIGHT CHAPMAN TAYLOR 2020

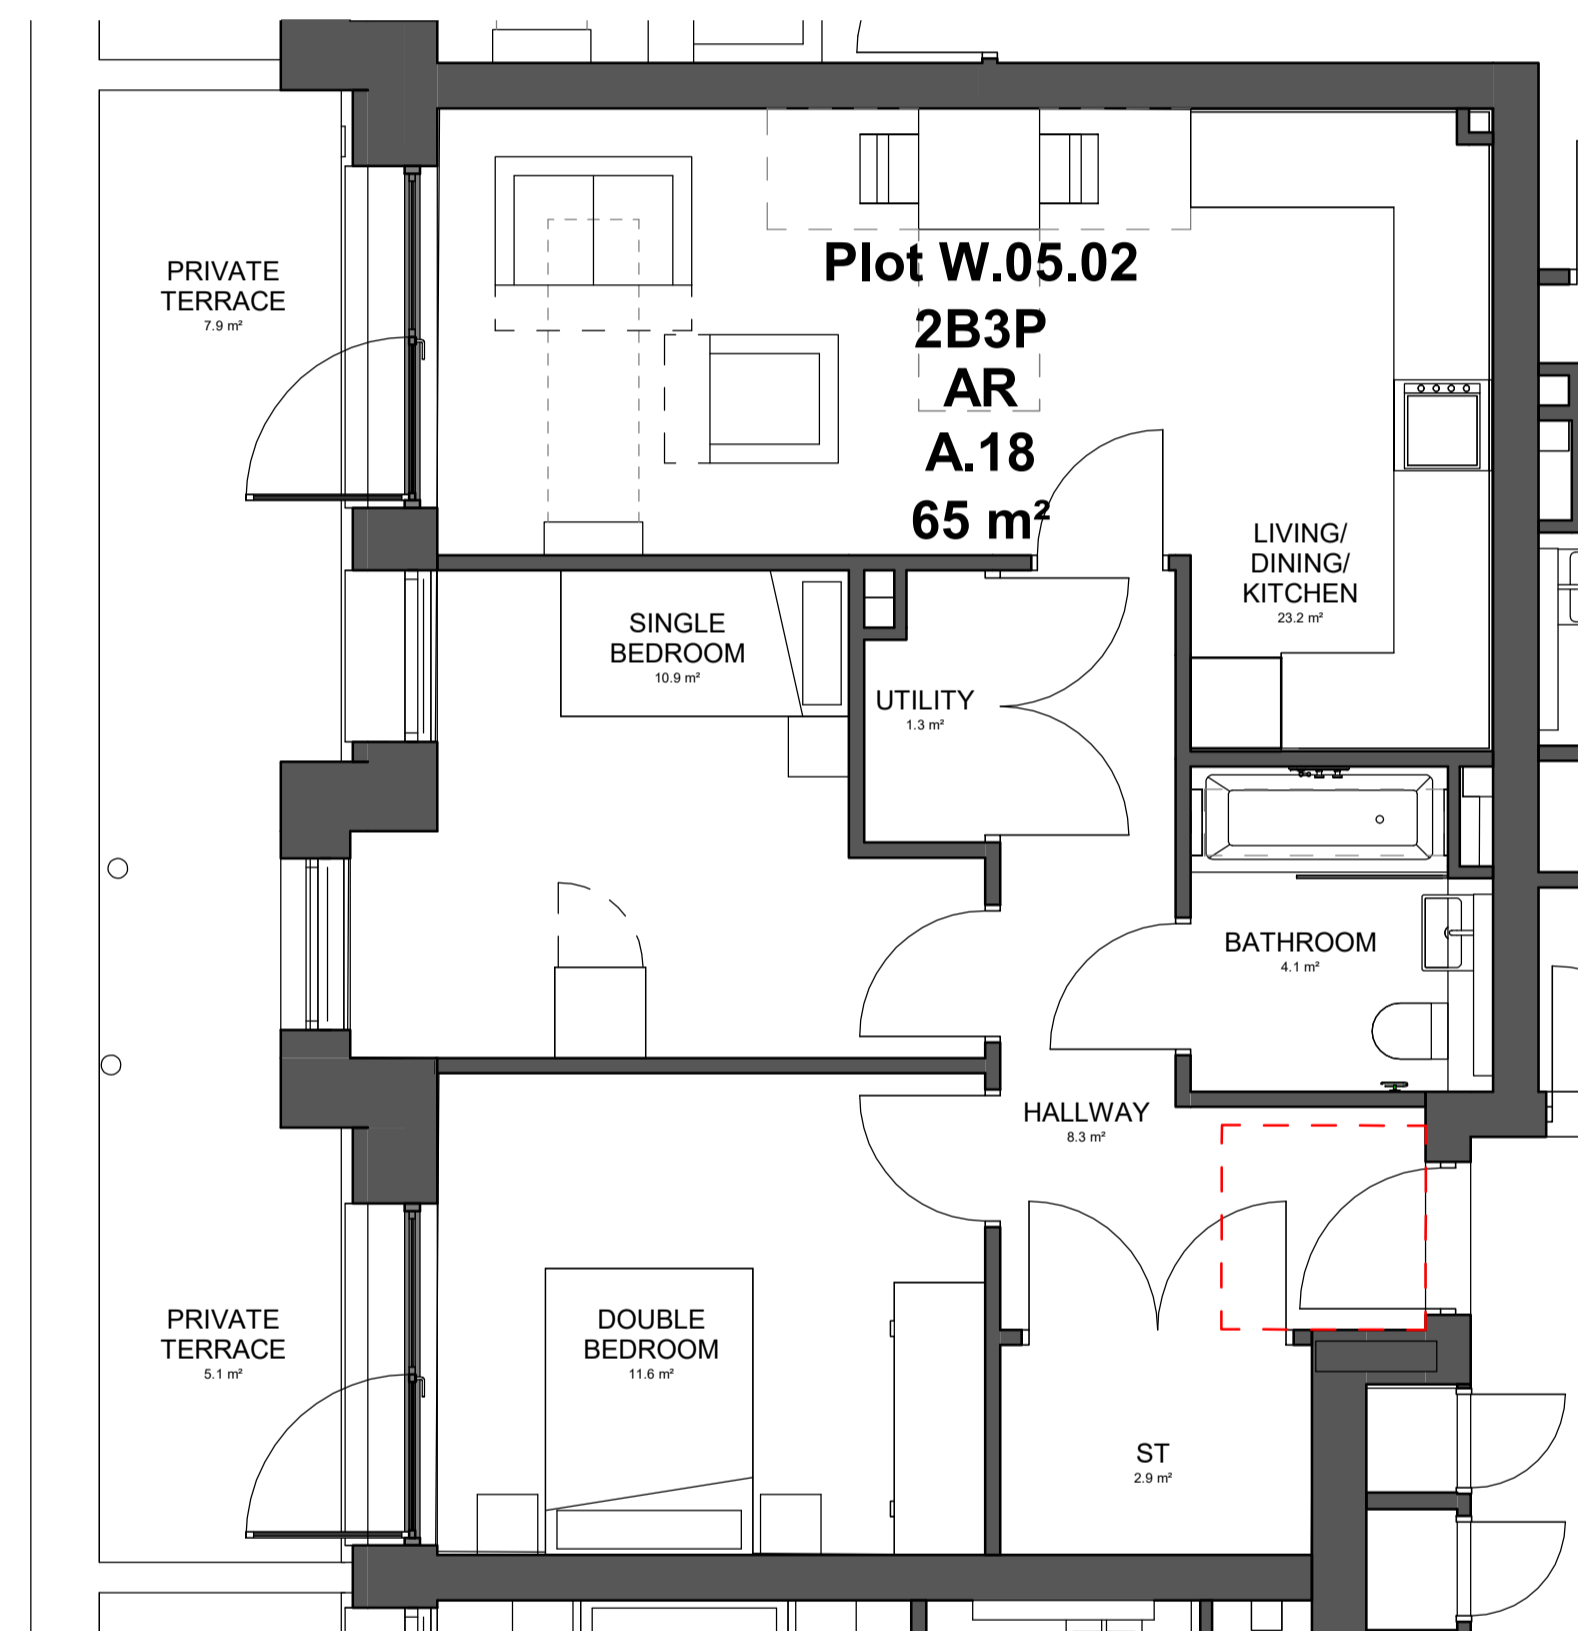

Type A.18 - 2B3P Affordable

REV	DATE	BY	DESCRIPTION	CHKD
-----	------	----	-------------	------

CLIENT



PROJECT
WEST END LANE
 156 West End Lane
 West Hampstead
 London NW6 1SD

ARCHITECT

CHAPMAN TAYLOR
 GLOBAL ARCHITECTS & MASTERPLANNERS
 LONDON STUDIO
 12 Galfordiana Terrace
 London W2 6LG
 United Kingdom
 T +44 (0)20 7371 3000
 E london@champanyaylor.com
 www.champanyaylor.com

STRUCTURAL ENGINEER



SERVICES ENGINEER


DRAWING TITLE
**AFFORDABLE RENTED - FLAT TYPE A.18
 WEST BLOCK**



INTERNAL JOB NO	ISSUE DATE	STATUS	DRAWN BY	CHECKED BY
-----------------	------------	--------	----------	------------

C340WEL	OCT 21	-	BM	SS
---------	--------	---	----	----

PROJECT NUMBER	ROLE	ORIGINATOR	TYPE	SERIES	LEVEL	SERIAL	REVISION
----------------	------	------------	------	--------	-------	--------	----------

0001	A	CTA	SKE	98	ZZ	1317	-
------	---	-----	-----	----	----	------	---

FIFTH FLOOR KEY PLAN

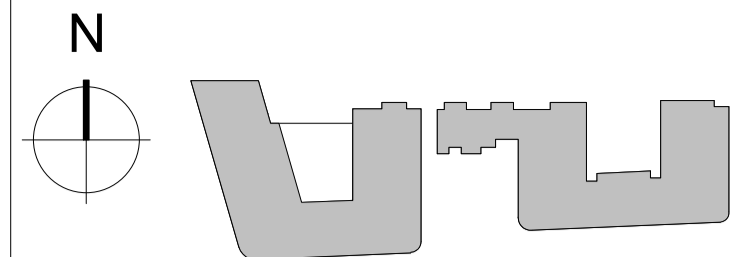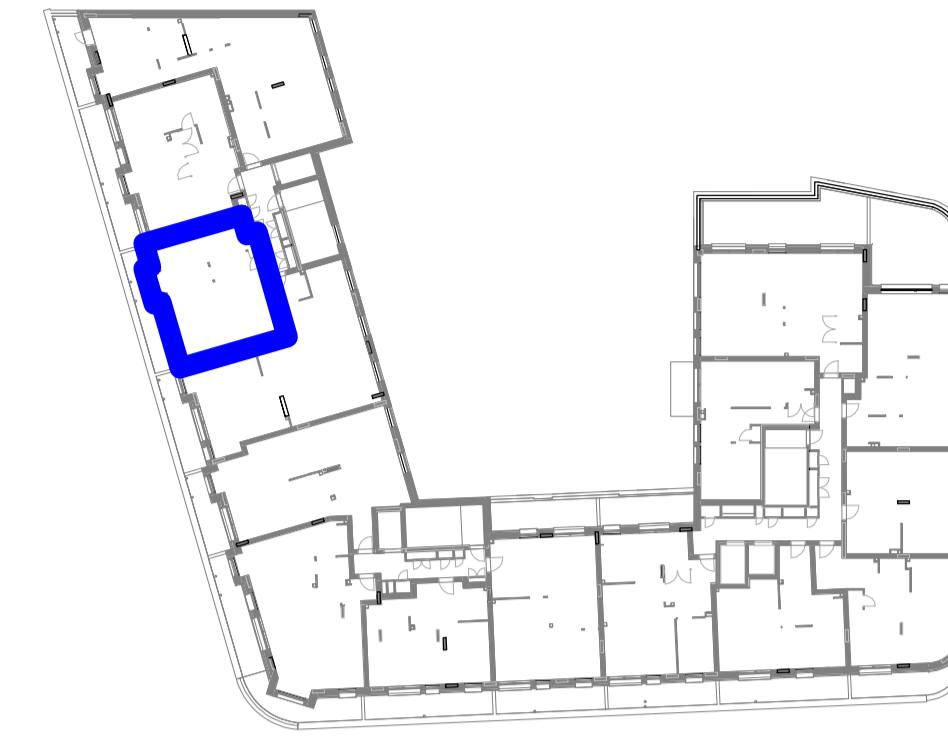


KEY PLAN

NOTES

THIS DRAWING MUST NOT BE SCALED.
 ALL DIMENSIONS ARE TO BE VERIFIED AND CHECKED ON SITE. ANY DISCREPANCIES THAT ARE, OR BECOME APPARENT SHOULD BE REPORTED TO CHAPMAN TAYLOR.
 AREAS INDICATED ARE APPROXIMATE GROSS INTERNAL AREA. THEY RELATE TO THE LIKELY AREAS OF THE BUILDING AT THE CURRENT STAGE OF DESIGN. ANY DECISIONS TO BE MADE ON THE BASIS OF THESE PREDICTIONS, WHETHER AS TO PROJECT VIABILITY, PRE-LETTING, LEASE AGREEMENTS, OR THE LIKE, SHOULD INCLUDE DUE ALLOWANCE FOR THE INCREASES AND DECREASES INHERENT IN THE DESIGN DEVELOPMENT AND BUILDING PROCESS.

© COPYRIGHT CHAPMAN TAYLOR 2020

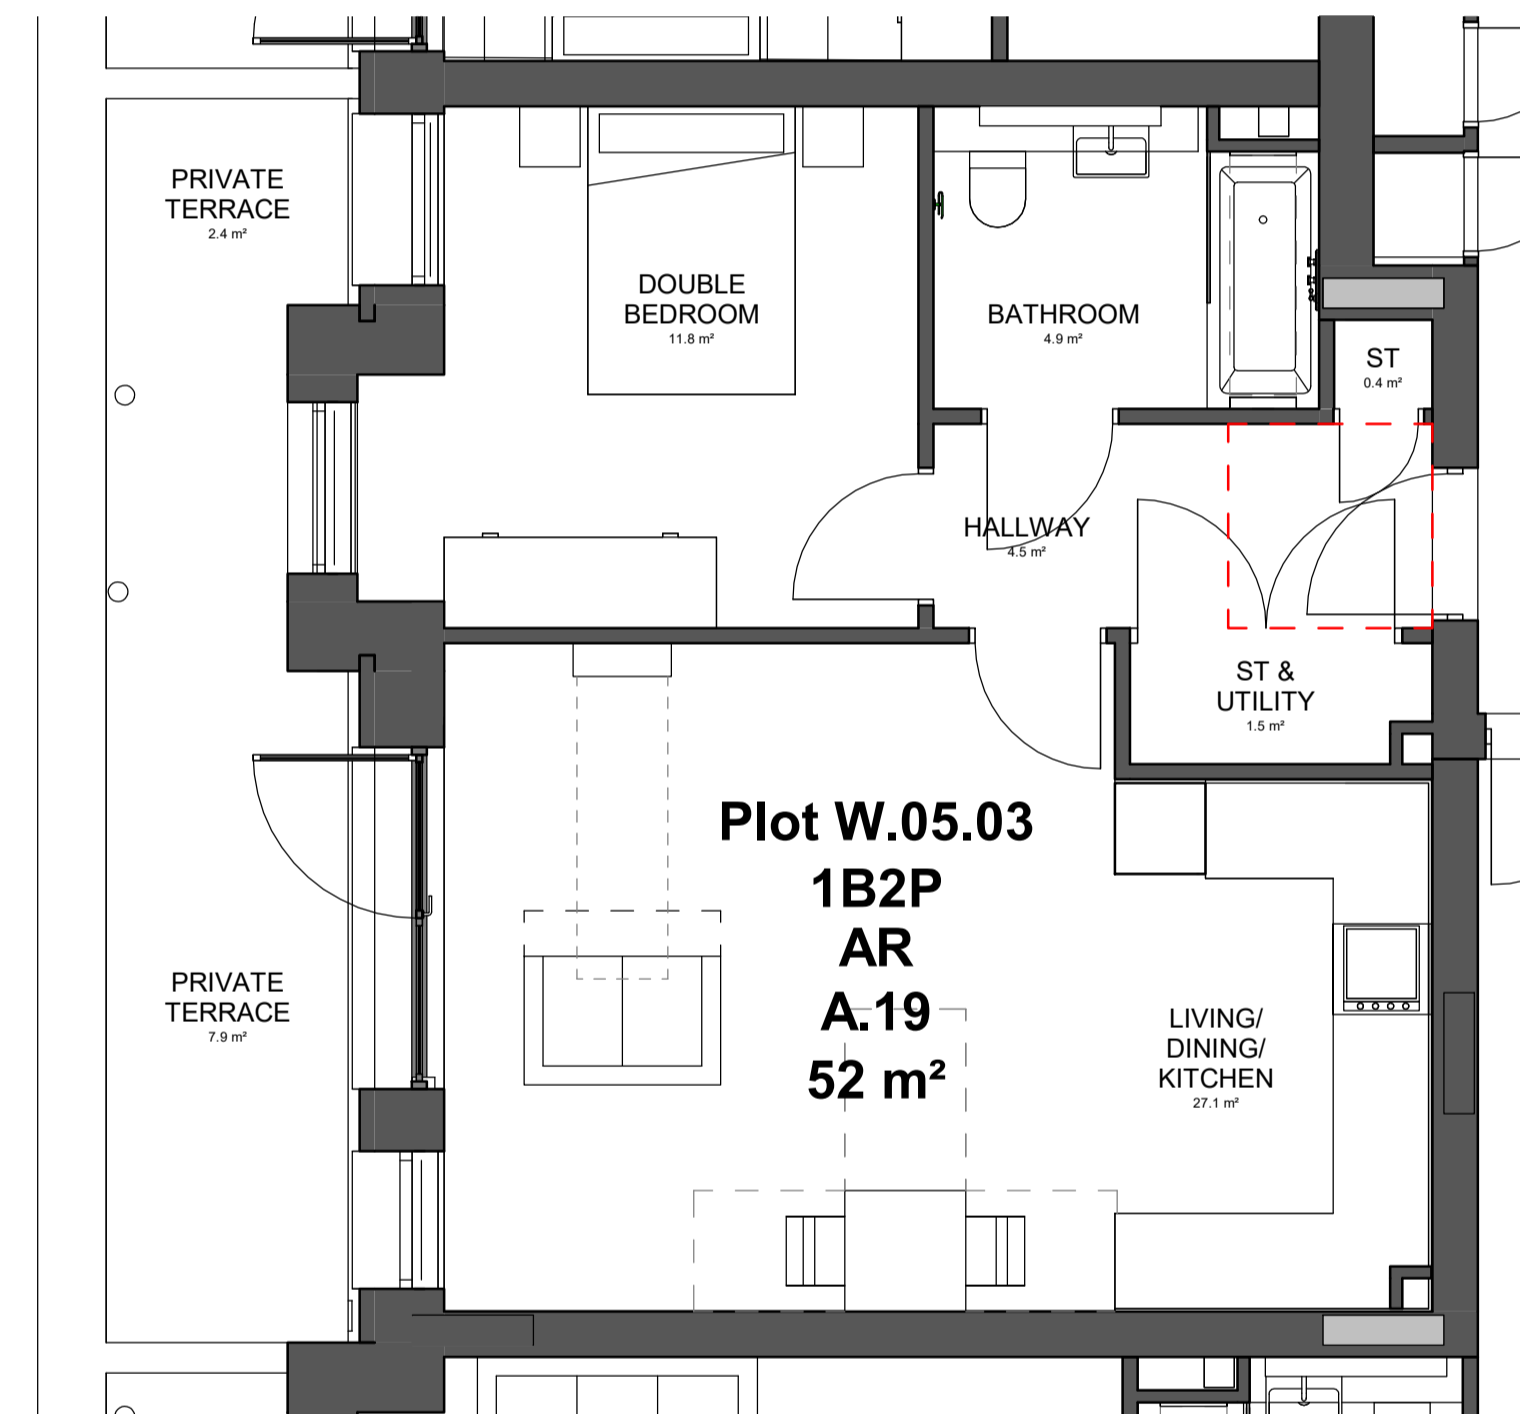

Type A.19 - 1B2P Affordable

REV	DATE	BY	DESCRIPTION	CHKD
-----	------	----	-------------	------

CLIENT



PROJECT
WEST END LANE
 156 West End Lane
 West Hampstead
 London NW6 1SD

ARCHITECT

CHAPMAN TAYLOR
 GLOBAL ARCHITECTS & MASTERPLANNERS
 LONDON STUDIO
 12 Garsington Terrace
 London W2 6LG
 United Kingdom
 T +44 (0)20 7371 3000
 E london@champanyaylor.com
 www.champanyaylor.com

STRUCTURAL ENGINEER



SERVICES ENGINEER



DRAWING TITLE
**AFFORDABLE RENTED - FLAT TYPE A.19
 WEST BLOCK**


INTERNAL JOB NO	ISSUE DATE	STATUS	DRAWN BY	CHECKED BY
-----------------	------------	--------	----------	------------

C340WEL	OCT 21	-	BM	SS
---------	--------	---	----	----

PROJECT NUMBER	ROLE	ORIGINATOR	TYPE	SERIES	LEVEL	SERIAL	REVISION
----------------	------	------------	------	--------	-------	--------	----------

0001	A	CTA	SKE	98	ZZ	1318	-
------	---	-----	-----	----	----	------	---

FIFTH FLOOR KEY PLAN

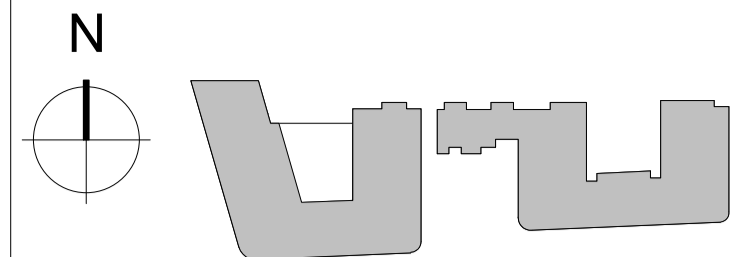

KEY PLAN


NOTES

THIS DRAWING MUST NOT BE SCALED.

ALL DIMENSIONS ARE TO BE VERIFIED AND CHECKED ON SITE. ANY DISCREPANCIES THAT ARE, OR BECOME APPARENT SHOULD BE REPORTED TO CHAPMAN TAYLOR.

AREAS INDICATED ARE APPROXIMATE GROSS INTERNAL AREA. THEY RELATE TO THE LIKELY AREAS OF THE BUILDING AT THE CURRENT STAGE OF DESIGN. ANY DECISIONS TO BE MADE ON THE BASIS OF THESE PREDICTIONS, WHETHER AS TO PROJECT VIABILITY, PRE-LETTING, LEASE AGREEMENTS, OR THE LIKE, SHOULD INCLUDE DUE ALLOWANCE FOR THE INCREASES AND DECREASES INHERENT IN THE DESIGN DEVELOPMENT AND BUILDING PROCESS.

© COPYRIGHT CHAPMAN TAYLOR 2020

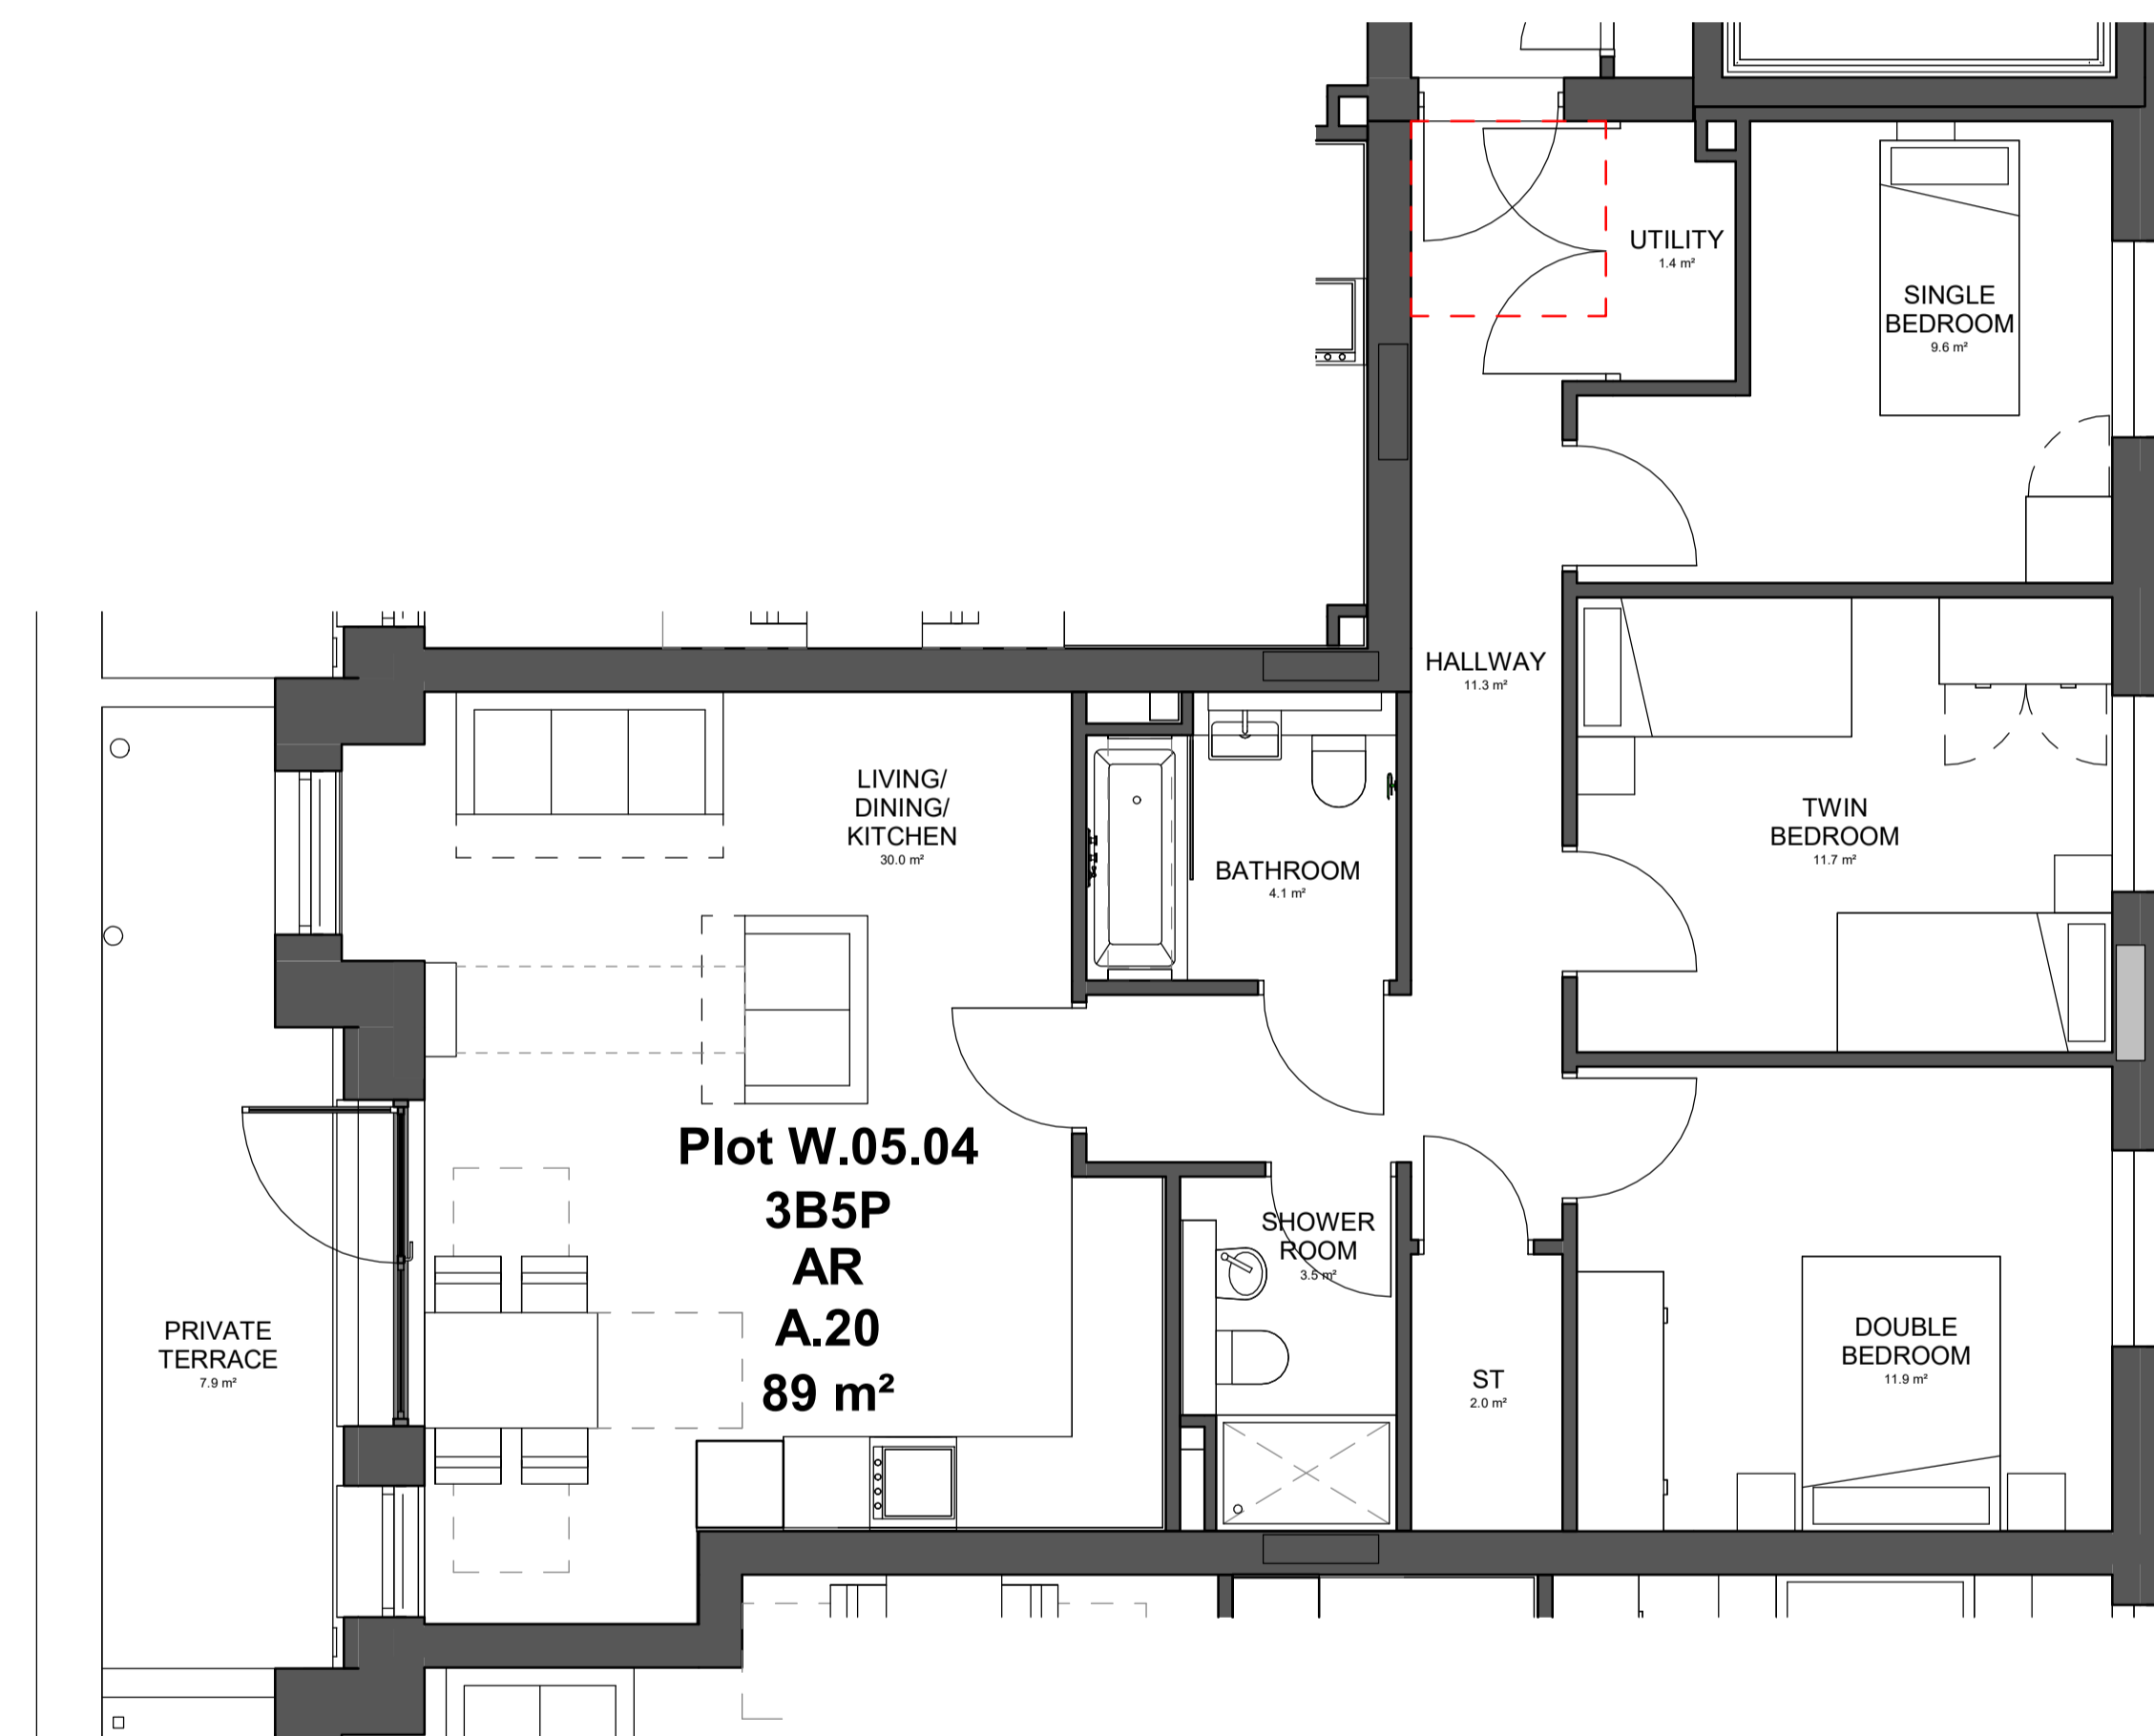

Type A.20 - 3B5P Affordable

REV	DATE	BY	DESCRIPTION	CHKD
-----	------	----	-------------	------



PROJECT

WEST END LANE
 156 West End Lane
 West Hampstead
 London NW6 1SD

ARCHITECT



CHAPMAN TAYLOR
 GLOBAL ARCHITECTS & MASTERPLANNERS

LONDON STUDIO
 12 Garsington Terrace
 London W2 6LG
 United Kingdom
 T +44 (0)20 7371 3000
 E london@champanyaylor.com
 www.champanyaylor.com

STRUCTURAL ENGINEER

IESISSTRUCTURES

SERVICES ENGINEER






DRAWING TITLE

**AFFORDABLE RENTED - FLAT TYPE A.20
 WEST BLOCK**

INTERNAL JOB NO	ISSUE DATE	STATUS	DRAWN BY	CHECKED BY			
C340WEL	OCT 21	-	BM	SS			
PROJECT NUMBER	ROLE	ORIGINATOR	TYPE	SERIES	LEVEL	SERIAL	REVISION
0001	A	CTA	SKE	98	ZZ	1319	-

FIFTH FLOOR KEY PLAN

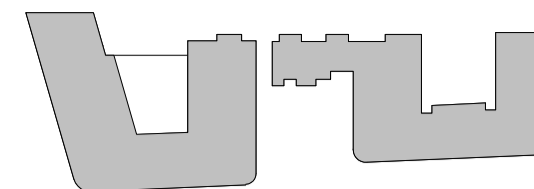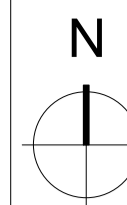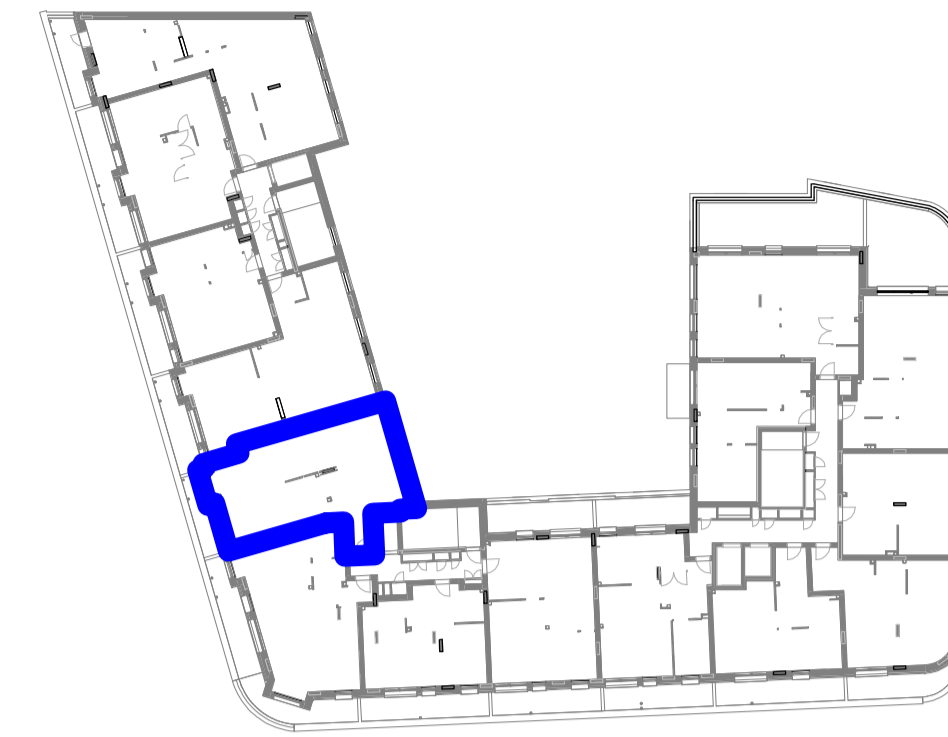


KEY PLAN

NOTES

THIS DRAWING MUST NOT BE SCALED.
 ALL DIMENSIONS ARE TO BE VERIFIED AND CHECKED ON SITE. ANY DISCREPANCIES THAT ARE, OR BECOME APPARENT SHOULD BE REPORTED TO CHAPMAN TAYLOR.
 AREAS INDICATED ARE APPROXIMATE GROSS INTERNAL AREA. THEY RELATE TO THE LIKELY AREAS OF THE BUILDING AT THE CURRENT STAGE OF DESIGN. ANY DECISIONS TO BE MADE ON THE BASIS OF THESE PREDICTIONS, WHETHER AS TO PROJECT VIABILITY, PRE-LETTING, LEASE AGREEMENTS, OR THE LIKE, SHOULD INCLUDE DUE ALLOWANCE FOR THE INCREASES AND DECREASES INHERENT IN THE DESIGN DEVELOPMENT AND BUILDING PROCESS.

© COPYRIGHT CHAPMAN TAYLOR 2020

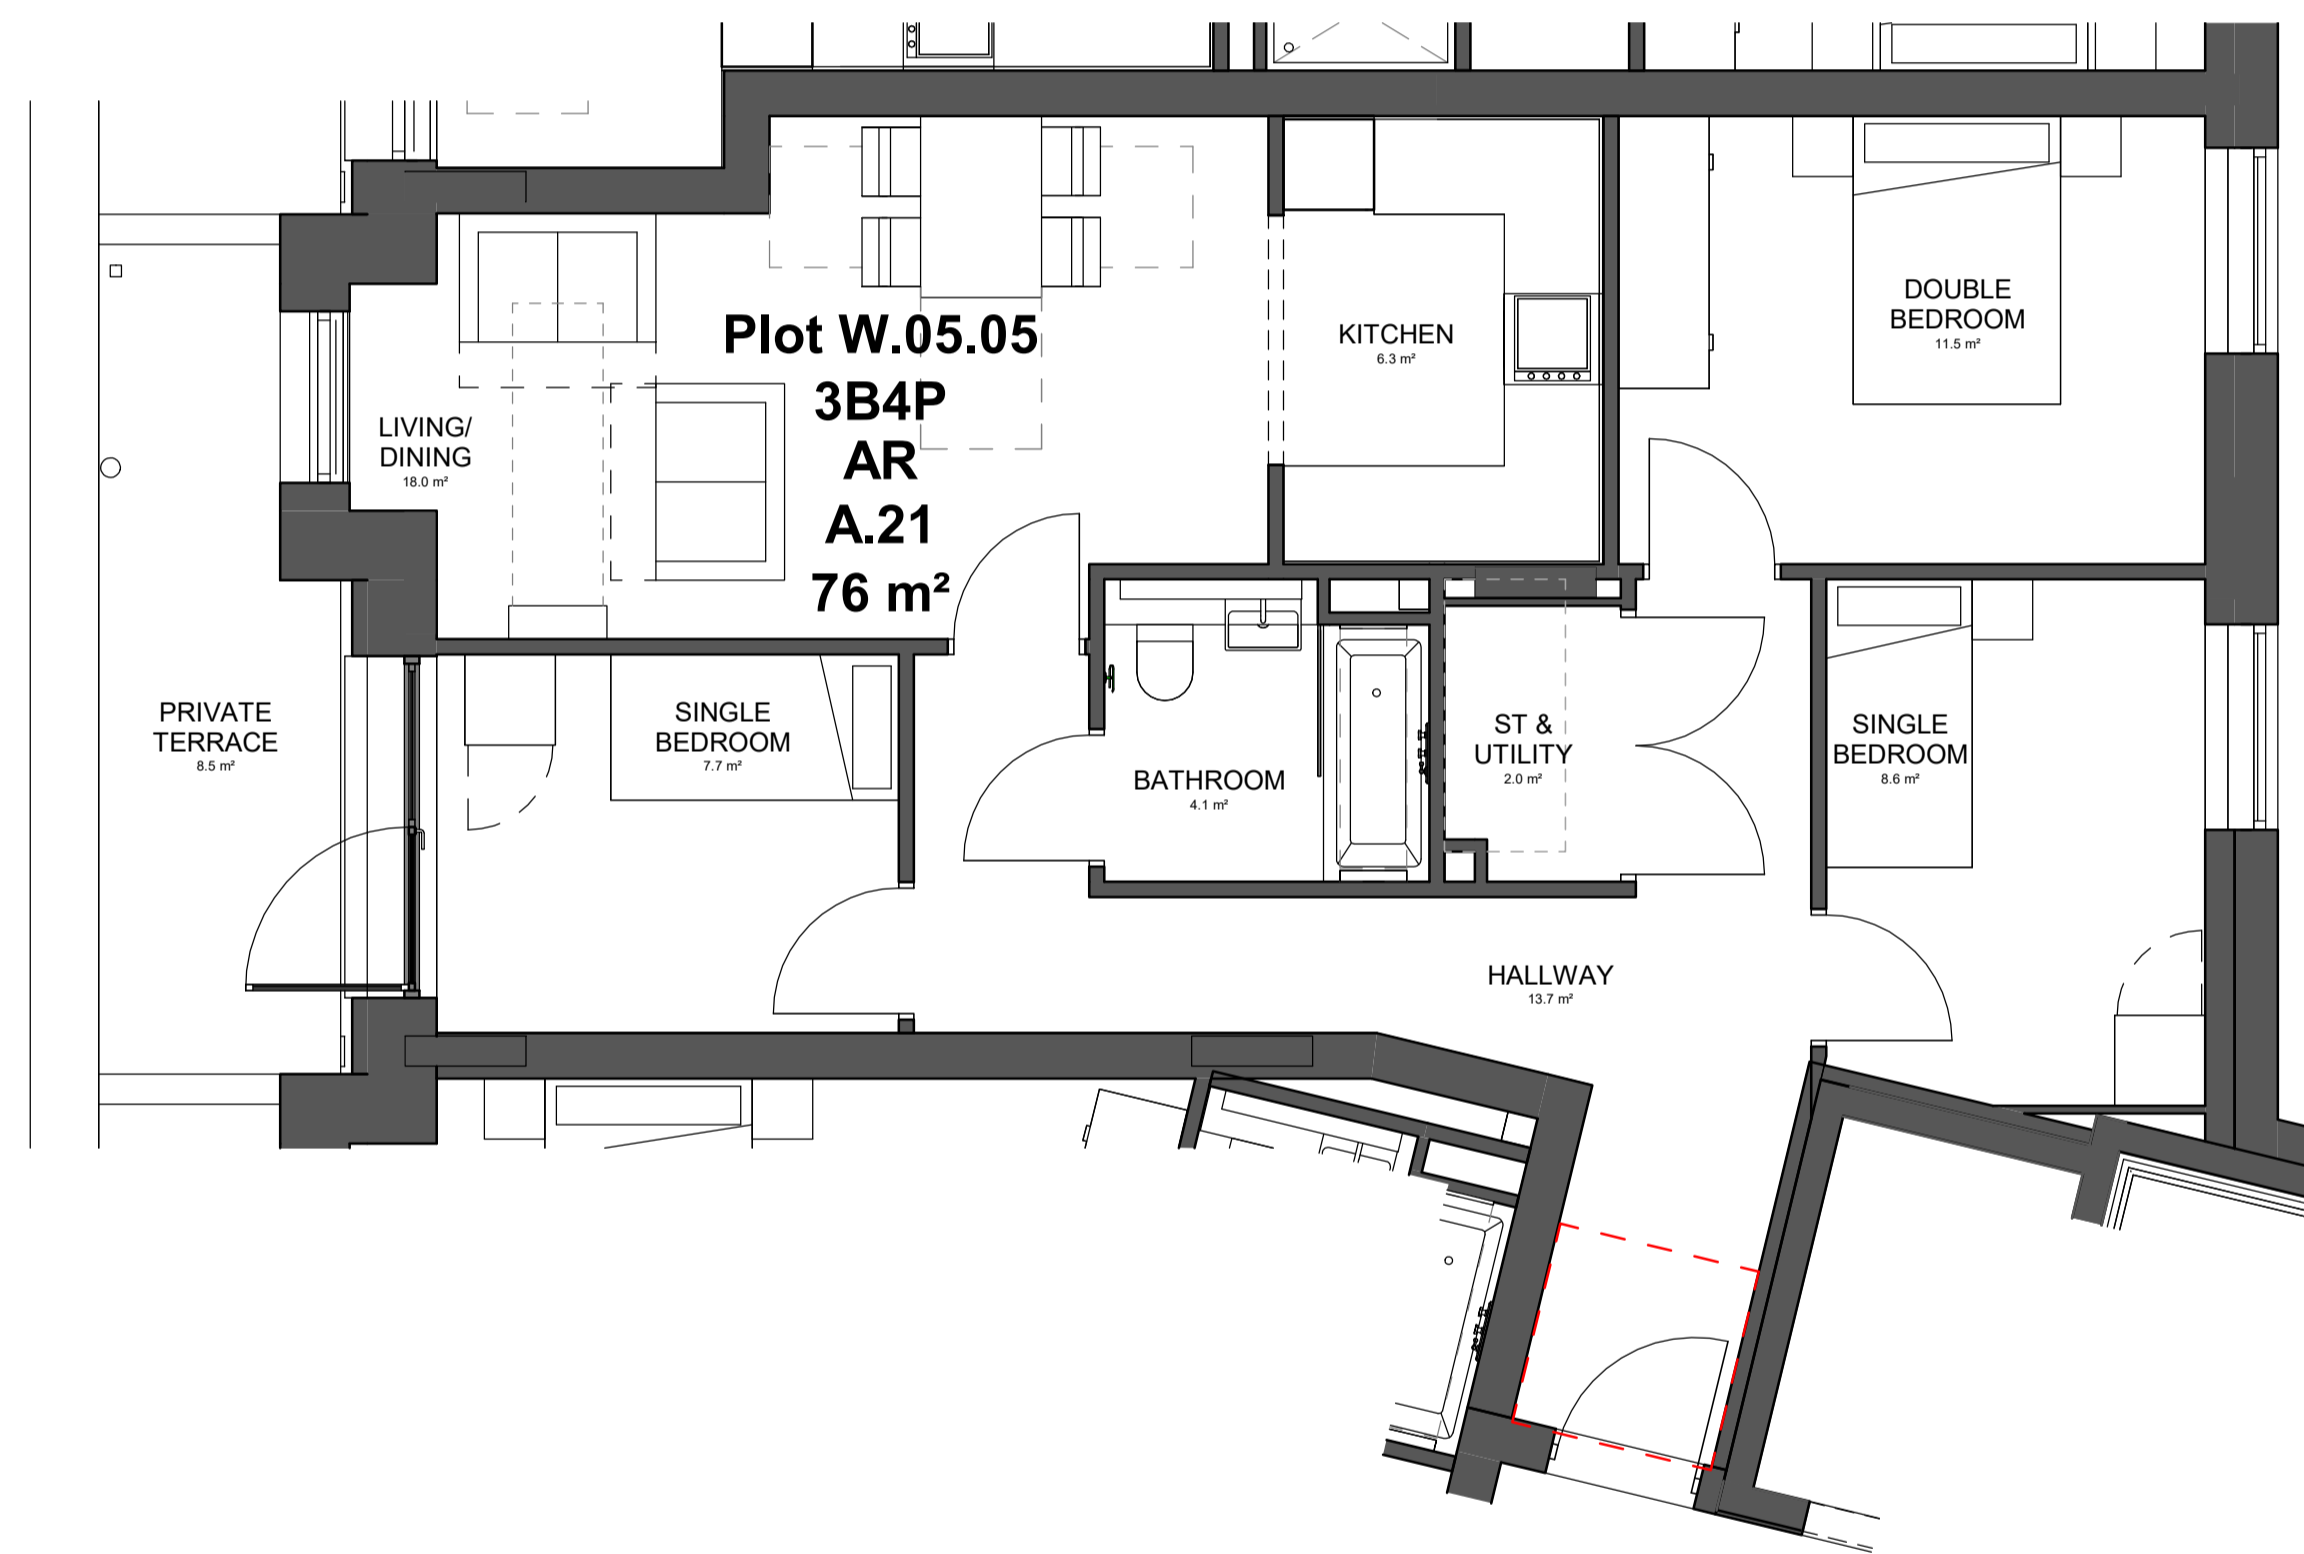

Type A.21 - 3B4P Affordable

REV	DATE	BY	DESCRIPTION	CHKD
-----	------	----	-------------	------

CLIENT



PROJECT
WEST END LANE
 156 West End Lane
 West Hampstead
 London NW6 1SD

ARCHITECT

CHAPMAN TAYLOR
 GLOBAL ARCHITECTS & MASTERPLANNERS
 LONDON STUDIO
 12 Grafton Street
 London W2 6LG
 United Kingdom
 T +44 (0)20 7371 3000
 E london@champanyl.com
 www.champanyl.com

STRUCTURAL ENGINEER





SERVICES ENGINEER




DRAWING TITLE
**AFFORDABLE RENTED - FLAT TYPE A.21
 WEST BLOCK**

INTERNAL JOB NO	ISSUE DATE	STATUS	DRAWN BY	CHECKED BY			
C340WEL	OCT 21	-	BM	SS			
PROJECT NUMBER	ROLE	ORIGINATOR	TYPE	SERIES	LEVEL	SERIAL	REVISION
0001	A	CTA	SKE	98	ZZ	1320	-

FIFTH FLOOR KEY PLAN

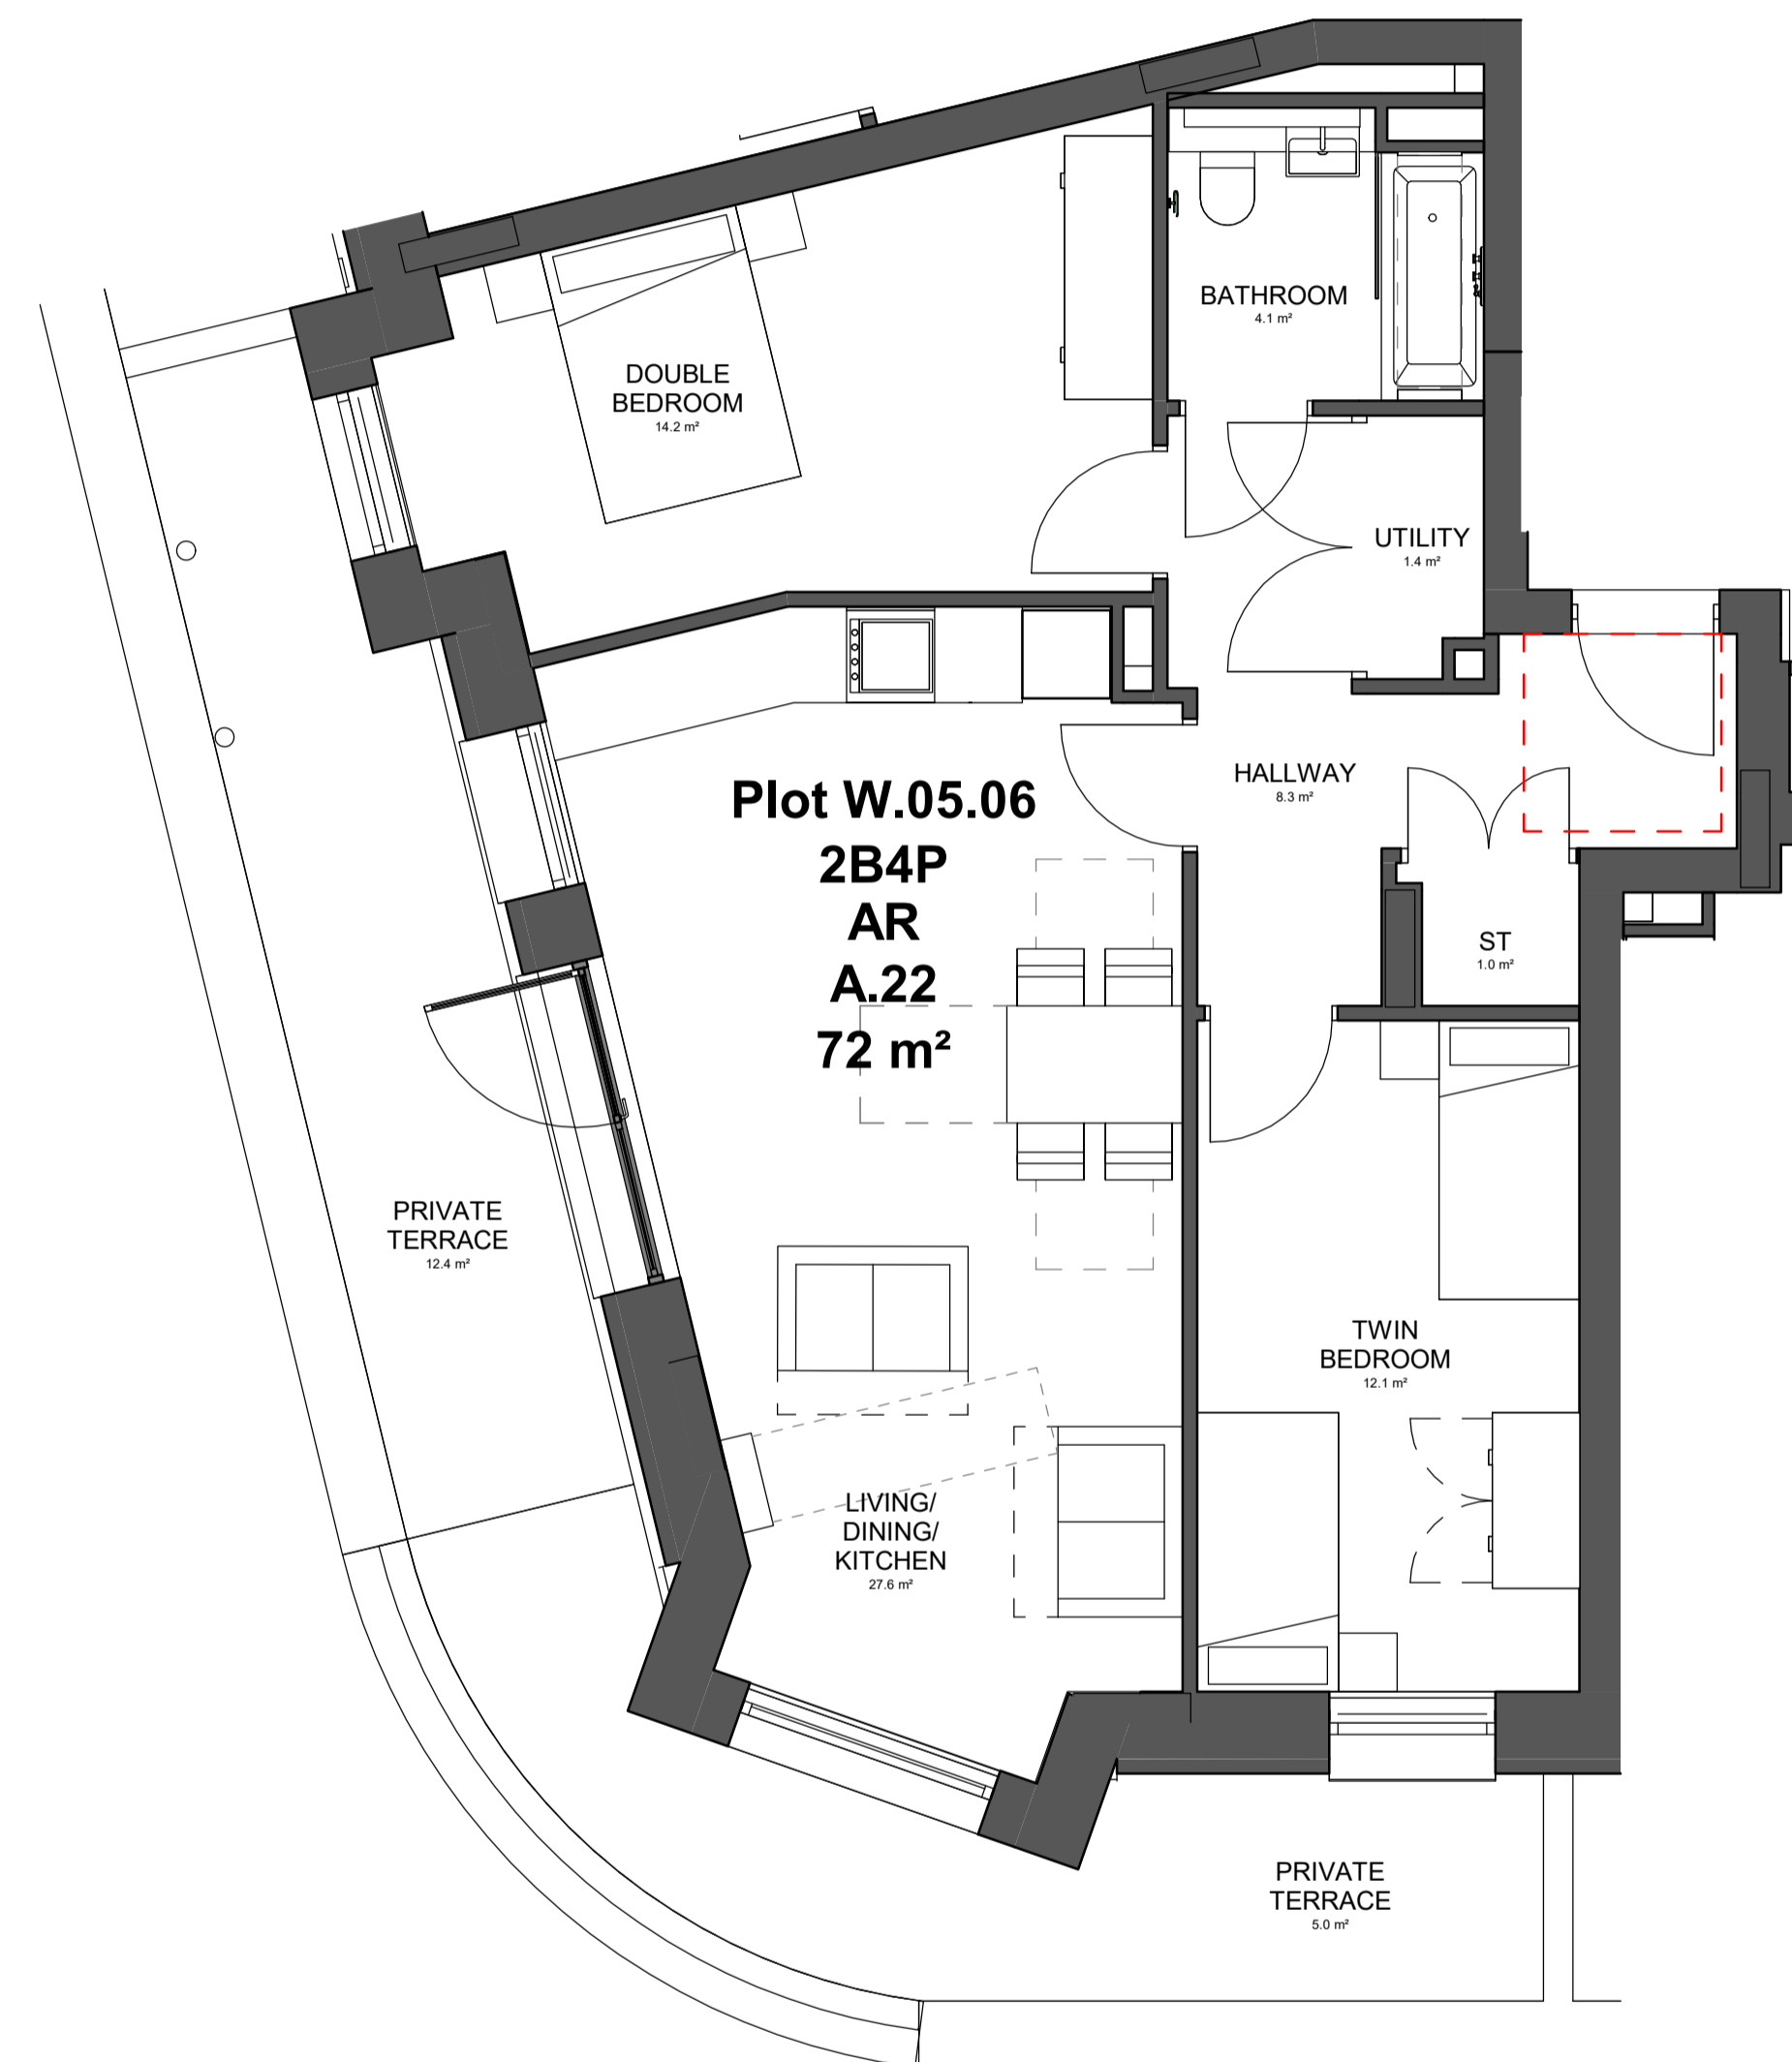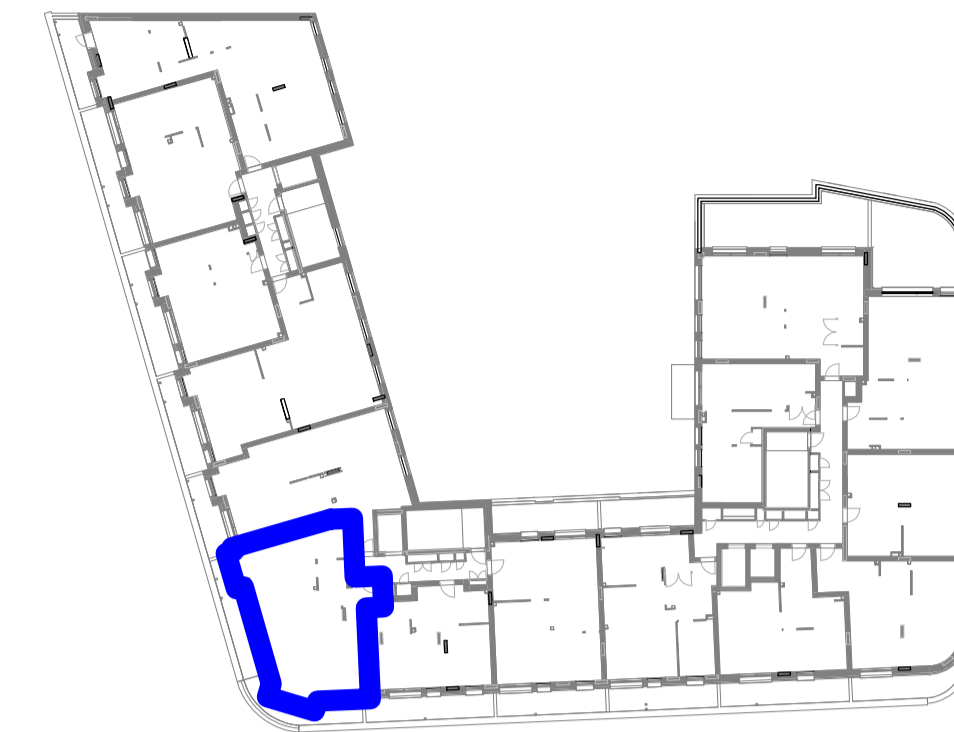

Type A.22 - 2B4P Affordable

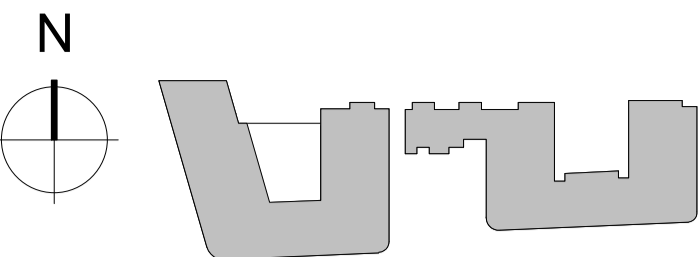

KEY PLAN

NOTES

THIS DRAWING MUST NOT BE SCALED.
 ALL DIMENSIONS ARE TO BE VERIFIED AND CHECKED ON SITE. ANY DISCREPANCIES THAT ARE, OR BECOME APPARENT SHOULD BE REPORTED TO CHAPMAN TAYLOR.
 AREAS INDICATED ARE APPROXIMATE GROSS INTERNAL AREA. THEY RELATE TO THE LIKELY AREAS OF THE BUILDING AT THE CURRENT STAGE OF DESIGN. ANY DECISIONS TO BE MADE ON THE BASIS OF THESE PREDICTIONS, WHETHER AS TO PROJECT VIABILITY, PRE-LETTING, LEASE AGREEMENTS, OR THE LIKE, SHOULD INCLUDE DUE ALLOWANCE FOR THE INCREASES AND DECREASES INHERENT IN THE DESIGN DEVELOPMENT AND BUILDING PROCESS.

© COPYRIGHT CHAPMAN TAYLOR 2020

REV	DATE	BY	DESCRIPTION	CHKD
-----	------	----	-------------	------

CLIENT



PROJECT
WEST END LANE
 156 West End Lane
 West Hampstead
 London NW6 1SD

ARCHITECT

CHAPMAN TAYLOR
 GLOBAL ARCHITECTS & MASTERPLANNERS
 LONDON STUDIO
 12 Garsington Terrace
 London W2 6LG
 United Kingdom
 T +44 (0)20 7371 3000
 E london@champanyaylor.com
 www.champanyaylor.com

STRUCTURAL ENGINEER




SERVICES ENGINEER



DRAWING TITLE
**AFFORDABLE RENTED - FLAT TYPE A.22
 WEST BLOCK**

INTERNAL JOB NO	ISSUE DATE	STATUS	DRAWN BY	CHECKED BY			
C340WEL	OCT 21	-	BM	SS			
PROJECT NUMBER	ROLE	ORIGINATOR	TYPE	SERIES	LEVEL	SERIAL	REVISION
0001	A	CTA	SKE	98	ZZ	1321	-

FIFTH FLOOR KEY PLAN

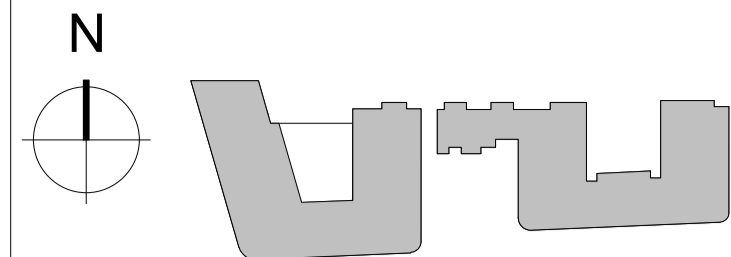

KEY PLAN


NOTES

THIS DRAWING MUST NOT BE SCALED.

ALL DIMENSIONS ARE TO BE VERIFIED AND CHECKED ON SITE. ANY DISCREPANCIES THAT ARE, OR BECOME APPARENT SHOULD BE REPORTED TO CHAPMAN TAYLOR.

AREAS INDICATED ARE APPROXIMATE GROSS INTERNAL AREA. THEY RELATE TO THE LIKELY AREAS OF THE BUILDING AT THE CURRENT STAGE OF DESIGN. ANY DECISIONS TO BE MADE ON THE BASIS OF THESE PREDICTIONS, WHETHER AS TO PROJECT VIABILITY, PRE-LETTING, LEASE AGREEMENTS, OR THE LIKE, SHOULD INCLUDE DUE ALLOWANCE FOR THE INCREASES AND DECREASES INHERENT IN THE DESIGN DEVELOPMENT AND BUILDING PROCESS.

© COPYRIGHT CHAPMAN TAYLOR 2020

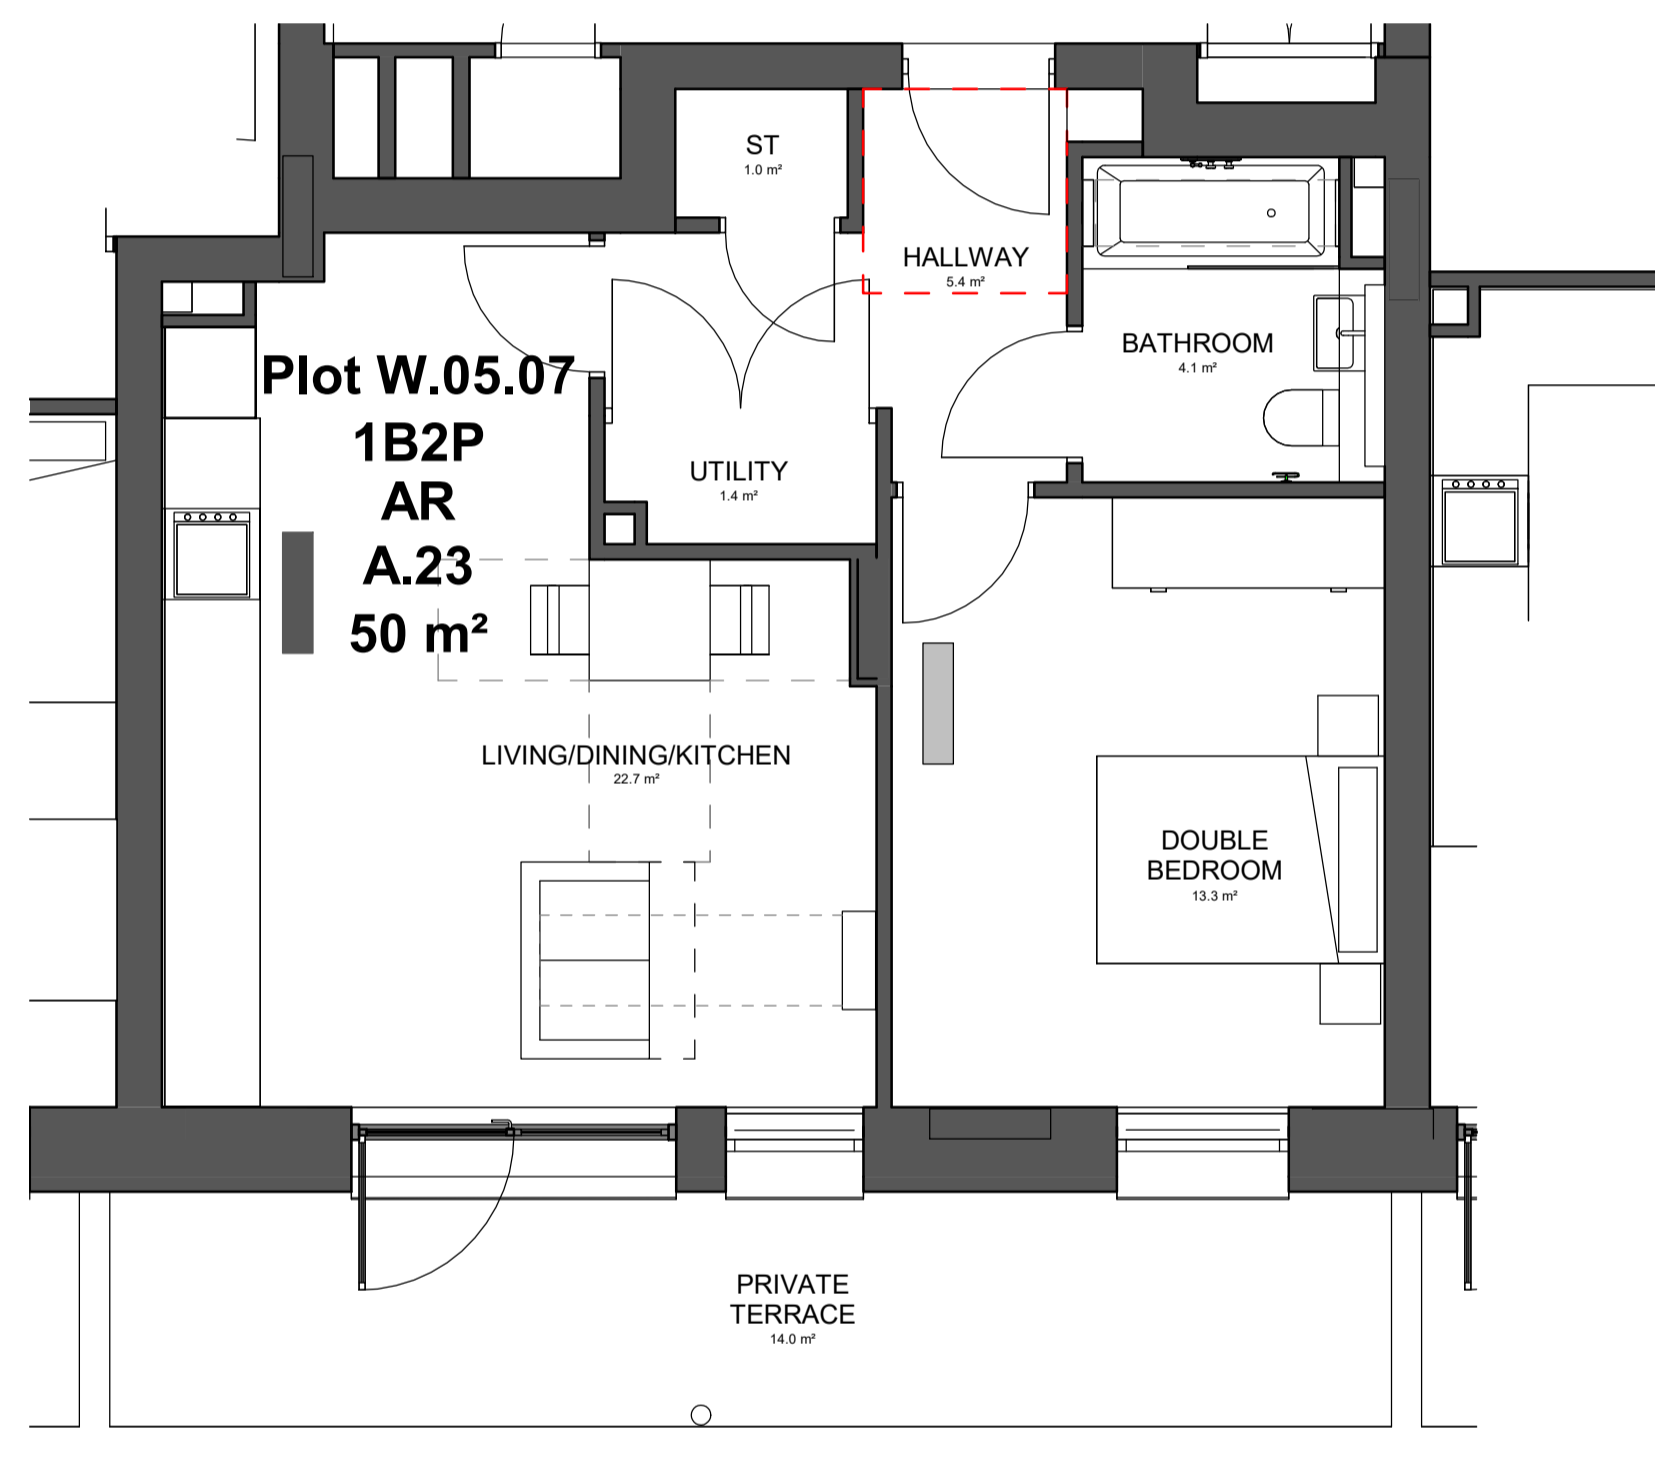

Type A.23 - 1B2P Affordable

REV	DATE	BY	DESCRIPTION	CHKD
-----	------	----	-------------	------

CLIENT



PROJECT
WEST END LANE
 156 West End Lane
 West Hampstead
 London NW6 1SD

ARCHITECT



CHAPMAN TAYLOR
 GLOBAL ARCHITECTS & MASTERPLANNERS

LONDON STUDIO
 12 Garsington Terrace
 London W2 6LG
 United Kingdom
 T +44 (0)20 7371 3000
 E london@champanyaylor.com
 www.champanyaylor.com

STRUCTURAL ENGINEER





SERVICES ENGINEER



DRAWING TITLE
AFFORDABLE RENTED - FLAT TYPE A.23
WEST BLOCK

INTERNAL JOB NO	ISSUE DATE	STATUS	DRAWN BY	CHECKED BY			
C340WEL	OCT 21	-	BM	SS			
PROJECT NUMBER	ROLE	ORIGINATOR	TYPE	SERIES	LEVEL	SERIAL	REVISION
0001	A	CTA	SKE	98	ZZ	1322	-

FIFTH FLOOR KEY PLAN

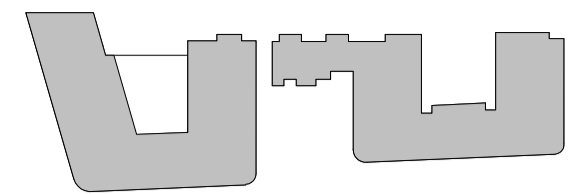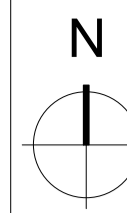


KEY PLAN

NOTES

THIS DRAWING MUST NOT BE SCALED.
 ALL DIMENSIONS ARE TO BE VERIFIED AND CHECKED ON SITE. ANY DISCREPANCIES THAT ARE, OR BECOME APPARENT SHOULD BE REPORTED TO CHAPMAN TAYLOR.
 AREAS INDICATED ARE APPROXIMATE GROSS INTERNAL AREA. THEY RELATE TO THE LIKELY AREAS OF THE BUILDING AT THE CURRENT STAGE OF DESIGN. ANY DECISIONS TO BE MADE ON THE BASIS OF THESE PREDICTIONS, WHETHER AS TO PROJECT VIABILITY, PRE-LETTING, LEASE AGREEMENTS, OR THE LIKE, SHOULD INCLUDE DUE ALLOWANCE FOR THE INCREASES AND DECREASES INHERENT IN THE DESIGN DEVELOPMENT AND BUILDING PROCESS.

© COPYRIGHT CHAPMAN TAYLOR 2020

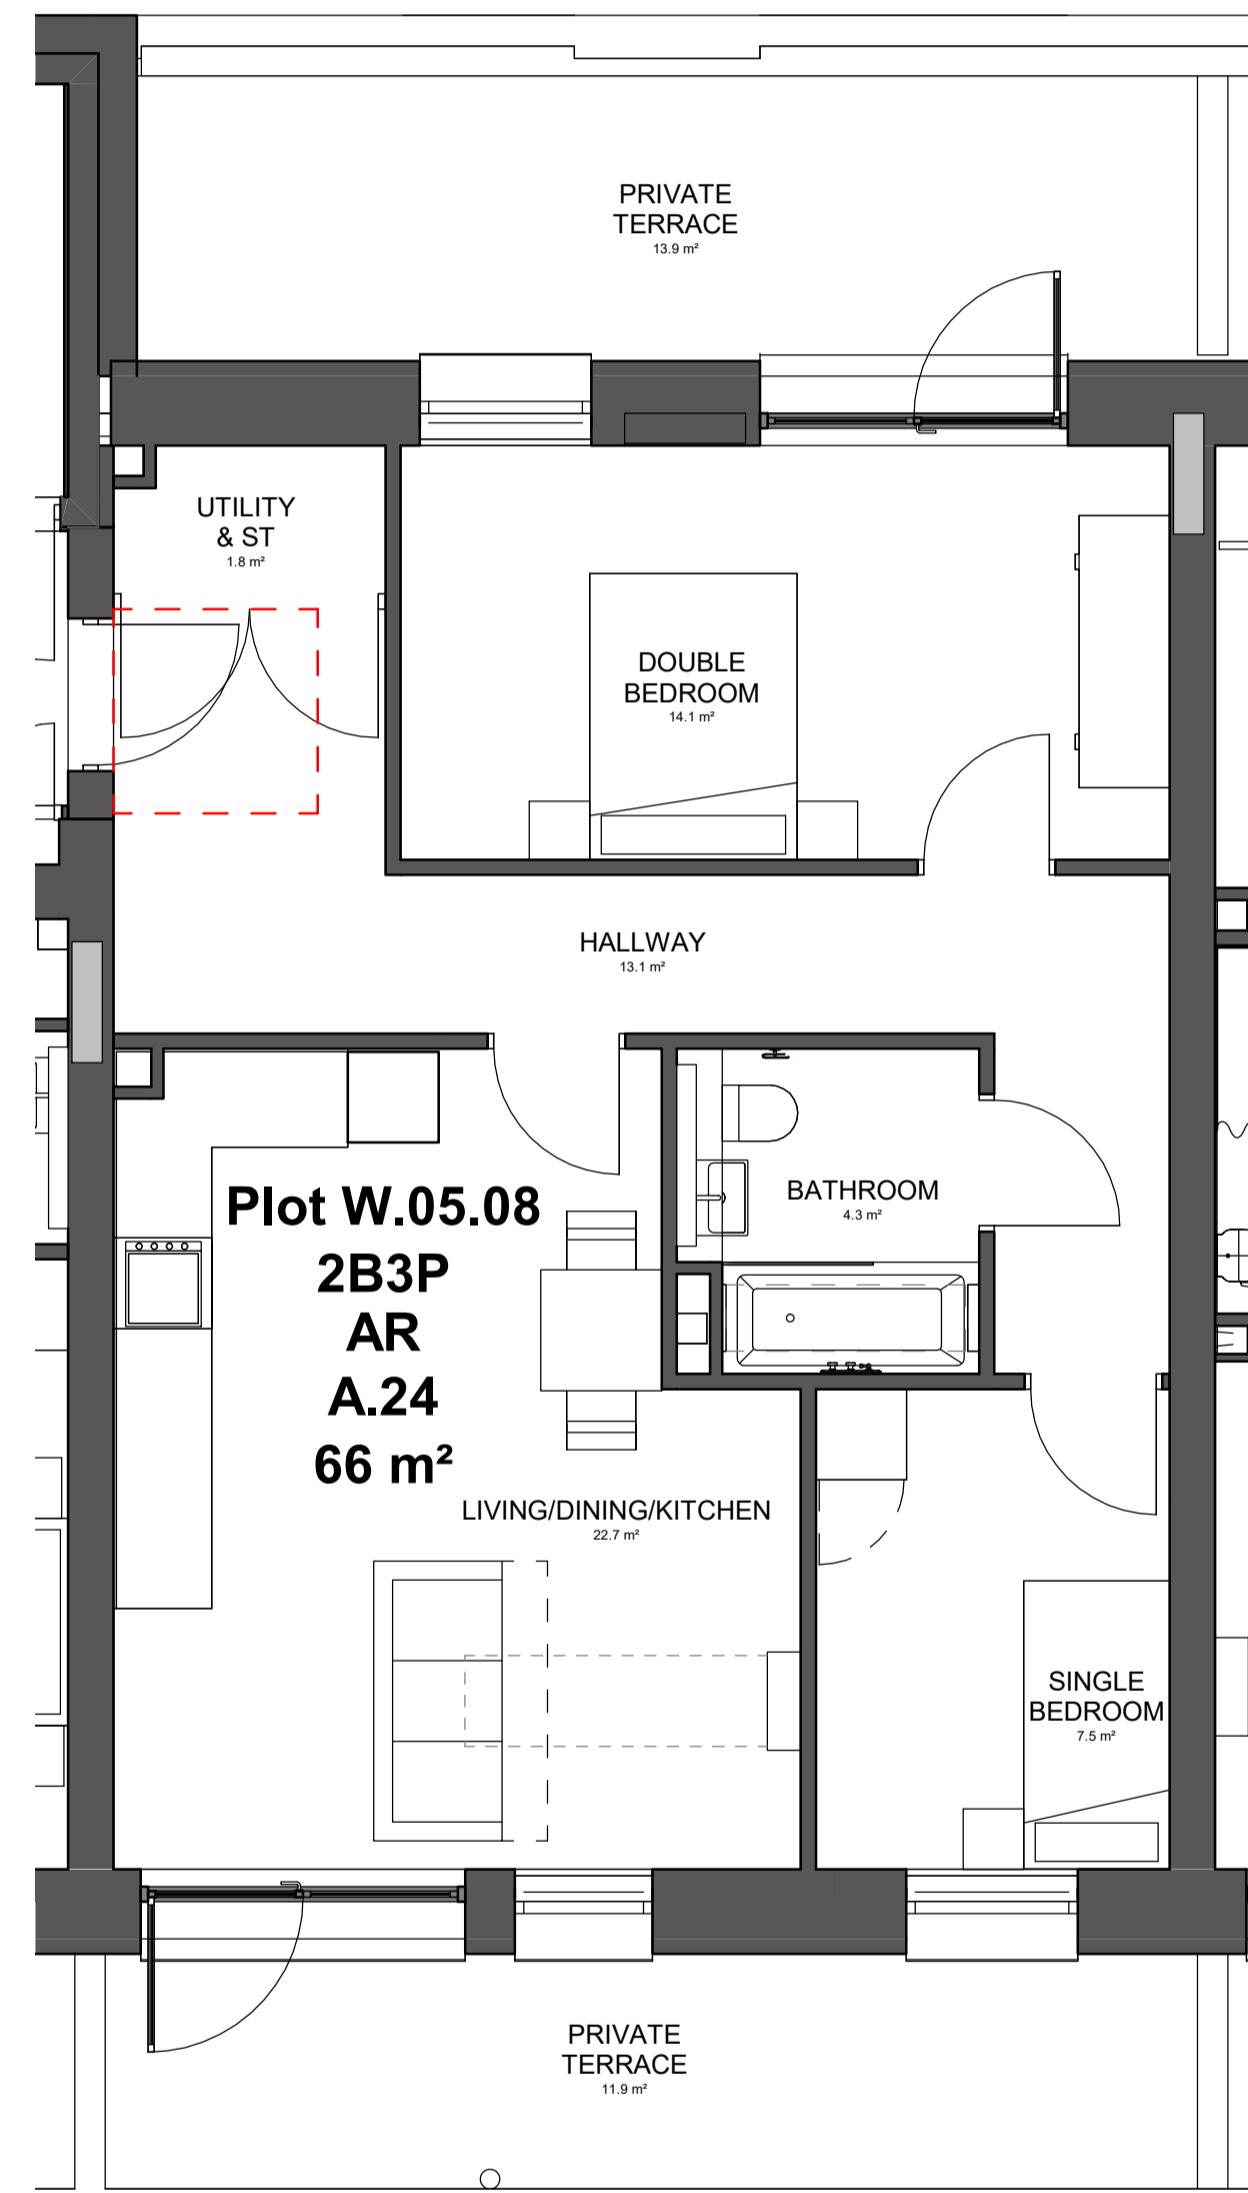

Type A.24 - 2B3P Affordable

REV	DATE	BY	DESCRIPTION	CHKD
-----	------	----	-------------	------

CLIENT



PROJECT
WEST END LANE
 156 West End Lane
 West Hampstead
 London NW6 1SD

ARCHITECT

CHAPMAN TAYLOR
 GLOBAL ARCHITECTS & MASTERPLANNERS
 LONDON STUDIO
 12 Garsington Terrace
 London W2 6LG
 United Kingdom
 T +44 (0)20 7371 3000
 E london@champanyl.com
 www.champanyl.com

STRUCTURAL ENGINEER

IESISSTRUCTURES

SERVICES ENGINEER



DRAWING TITLE
**AFFORDABLE RENTED - FLAT TYPE A.24
 WEST BLOCK**

INTERNAL JOB NO	ISSUE DATE	STATUS	DRAWN BY	CHECKED BY			
C340WEL	OCT 21	-	BM	SS			
PROJECT NUMBER	ROLE	ORIGINATOR	TYPE	SERIES	LEVEL	SERIAL	REVISION
0001	A	CTA	SKE	98	ZZ	1323	-