



Notes: All works on boundaries to be subject to Party Wall Awards with adjoining neighbours.


All dimensions are approximate and should be checked on site

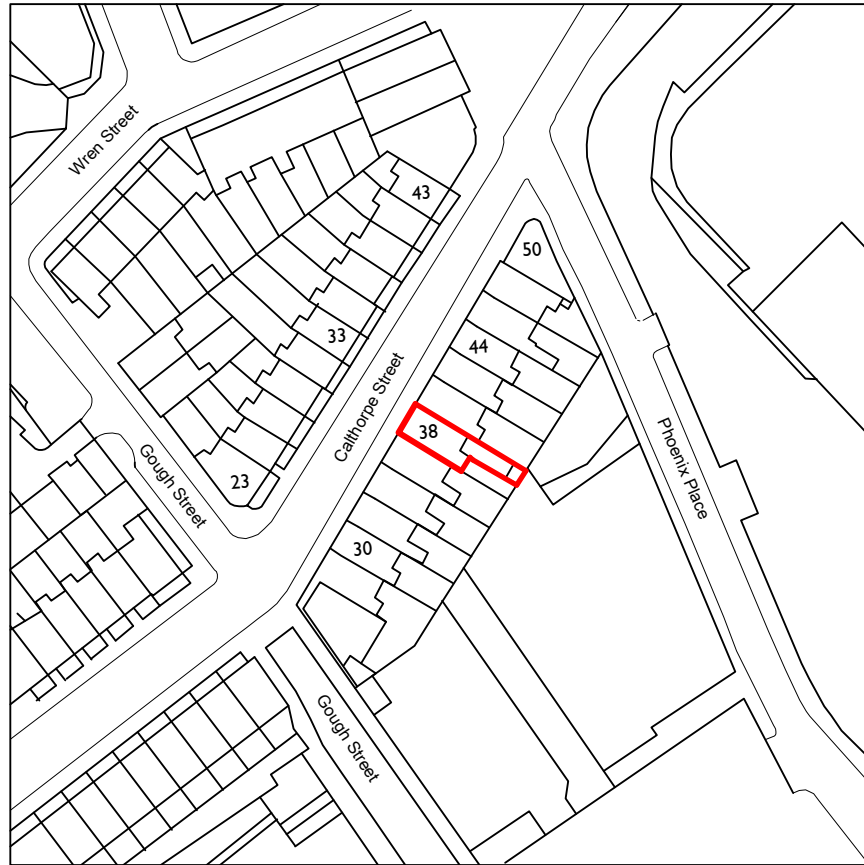

Location Plan 1:1250

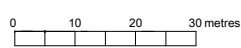

Block Plan 1:500

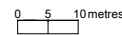

Status  
Site Location

**JGPS | architecture**

Hangar 1  
Redhill Aerodrome  
Kings Mill Lane, Redhill RH1 5JY

38 Calthorpe Street  
London WC1X 0JZ

Title  
Location Plan  
and Block Plan

Scale 1:1250, 1:500  
@A3

Drawn  
AW

Date  
Sept 2021

Checked

Dwg. no.  
JGPS/38CAL/01

Rev.