

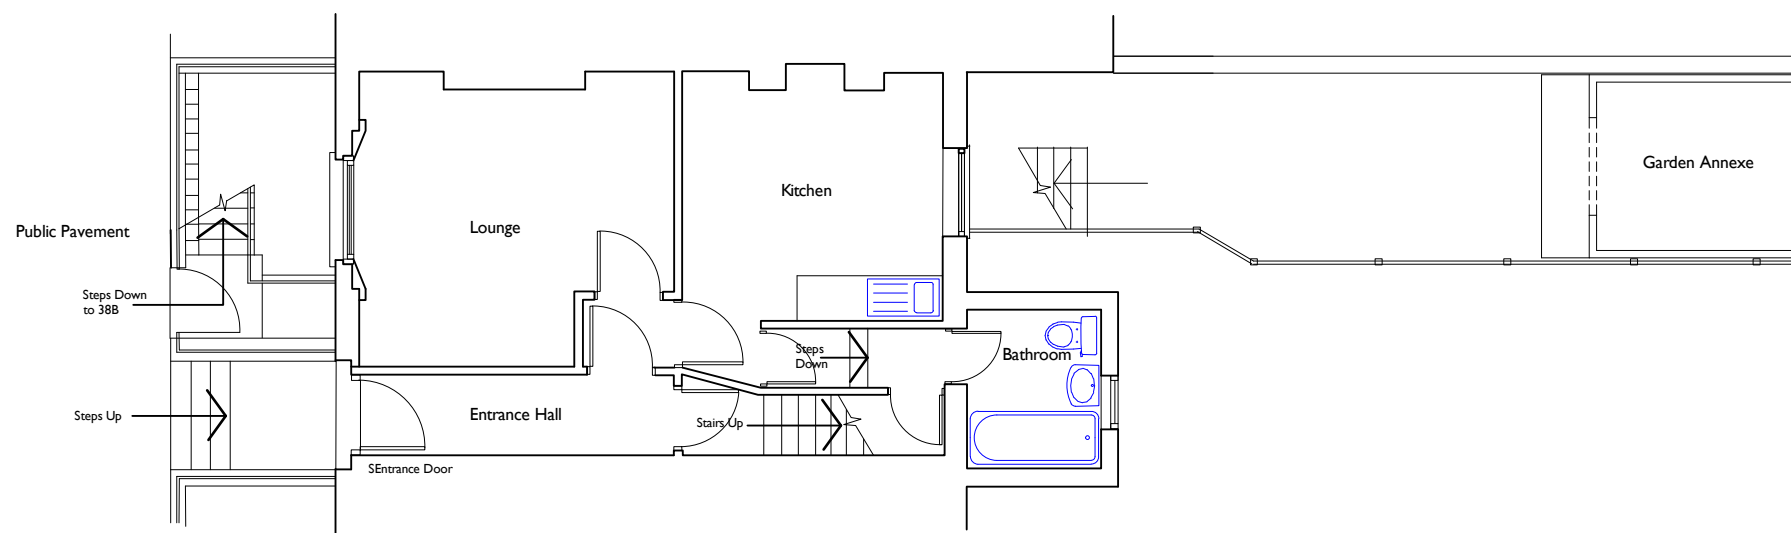


Ground Floor

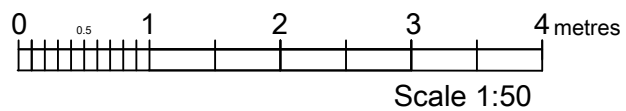

Ground Floor

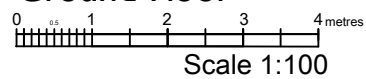

Notes: All works on boundaries to be subject to Party Wall Awards with adjoining neighbours.

All dimensions are approximate and should be checked on site

Status
Survey

JGPS | architecture

Hangar 1
Redhill Aerodrome
Kings Mill Lane, Redhill RH1 5JY

38, Calthorpe Street
London WC1X 0JZ

Title
Ground Floor

Scale	1:50, 1/100 @A3	Drawn	AW
Date	Sept 2021	Checked	

Dwg. no.	JGPS/38CAL/002	Rev.	
----------	----------------	------	--