



Notes: All works on boundaries to be subject to Party Wall Awards with adjoining neighbours.

All dimensions are approximate and should be checked on site

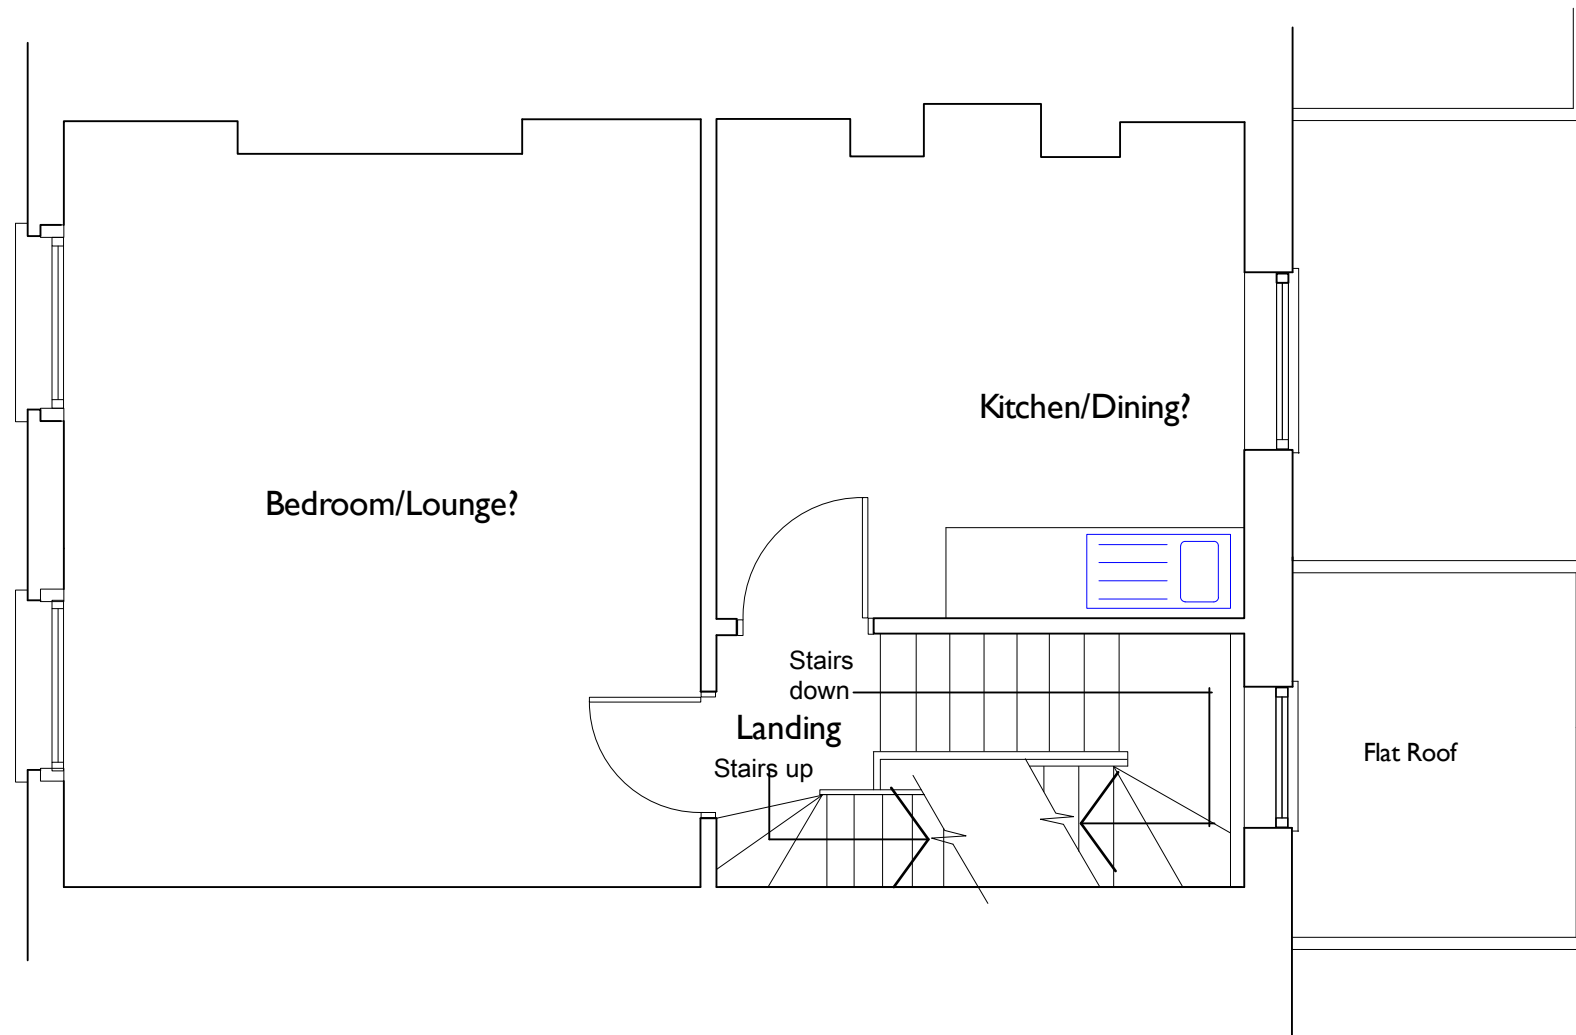

Second Floor

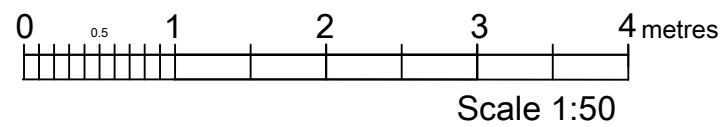

Status
Survey

JGPS | architecture

Hangar 1
Redhill Aerodrome
Kings Mill Lane, Redhill RH1 5JY

38, Calthorpe Street
London WC1X 0JZ

Title
Second Floor

Scale	1:50 @A3	Drawn AW
-------	-------------	-------------

Date	Sept 2021	Checked
------	-----------	---------

Dwg. no.	JGPS/38CAL/004	Rev.
----------	----------------	------