



Notes: All works on boundaries to be subject to Party Wall Awards with adjoining neighbours.

All dimensions are approximate and should be checked on site

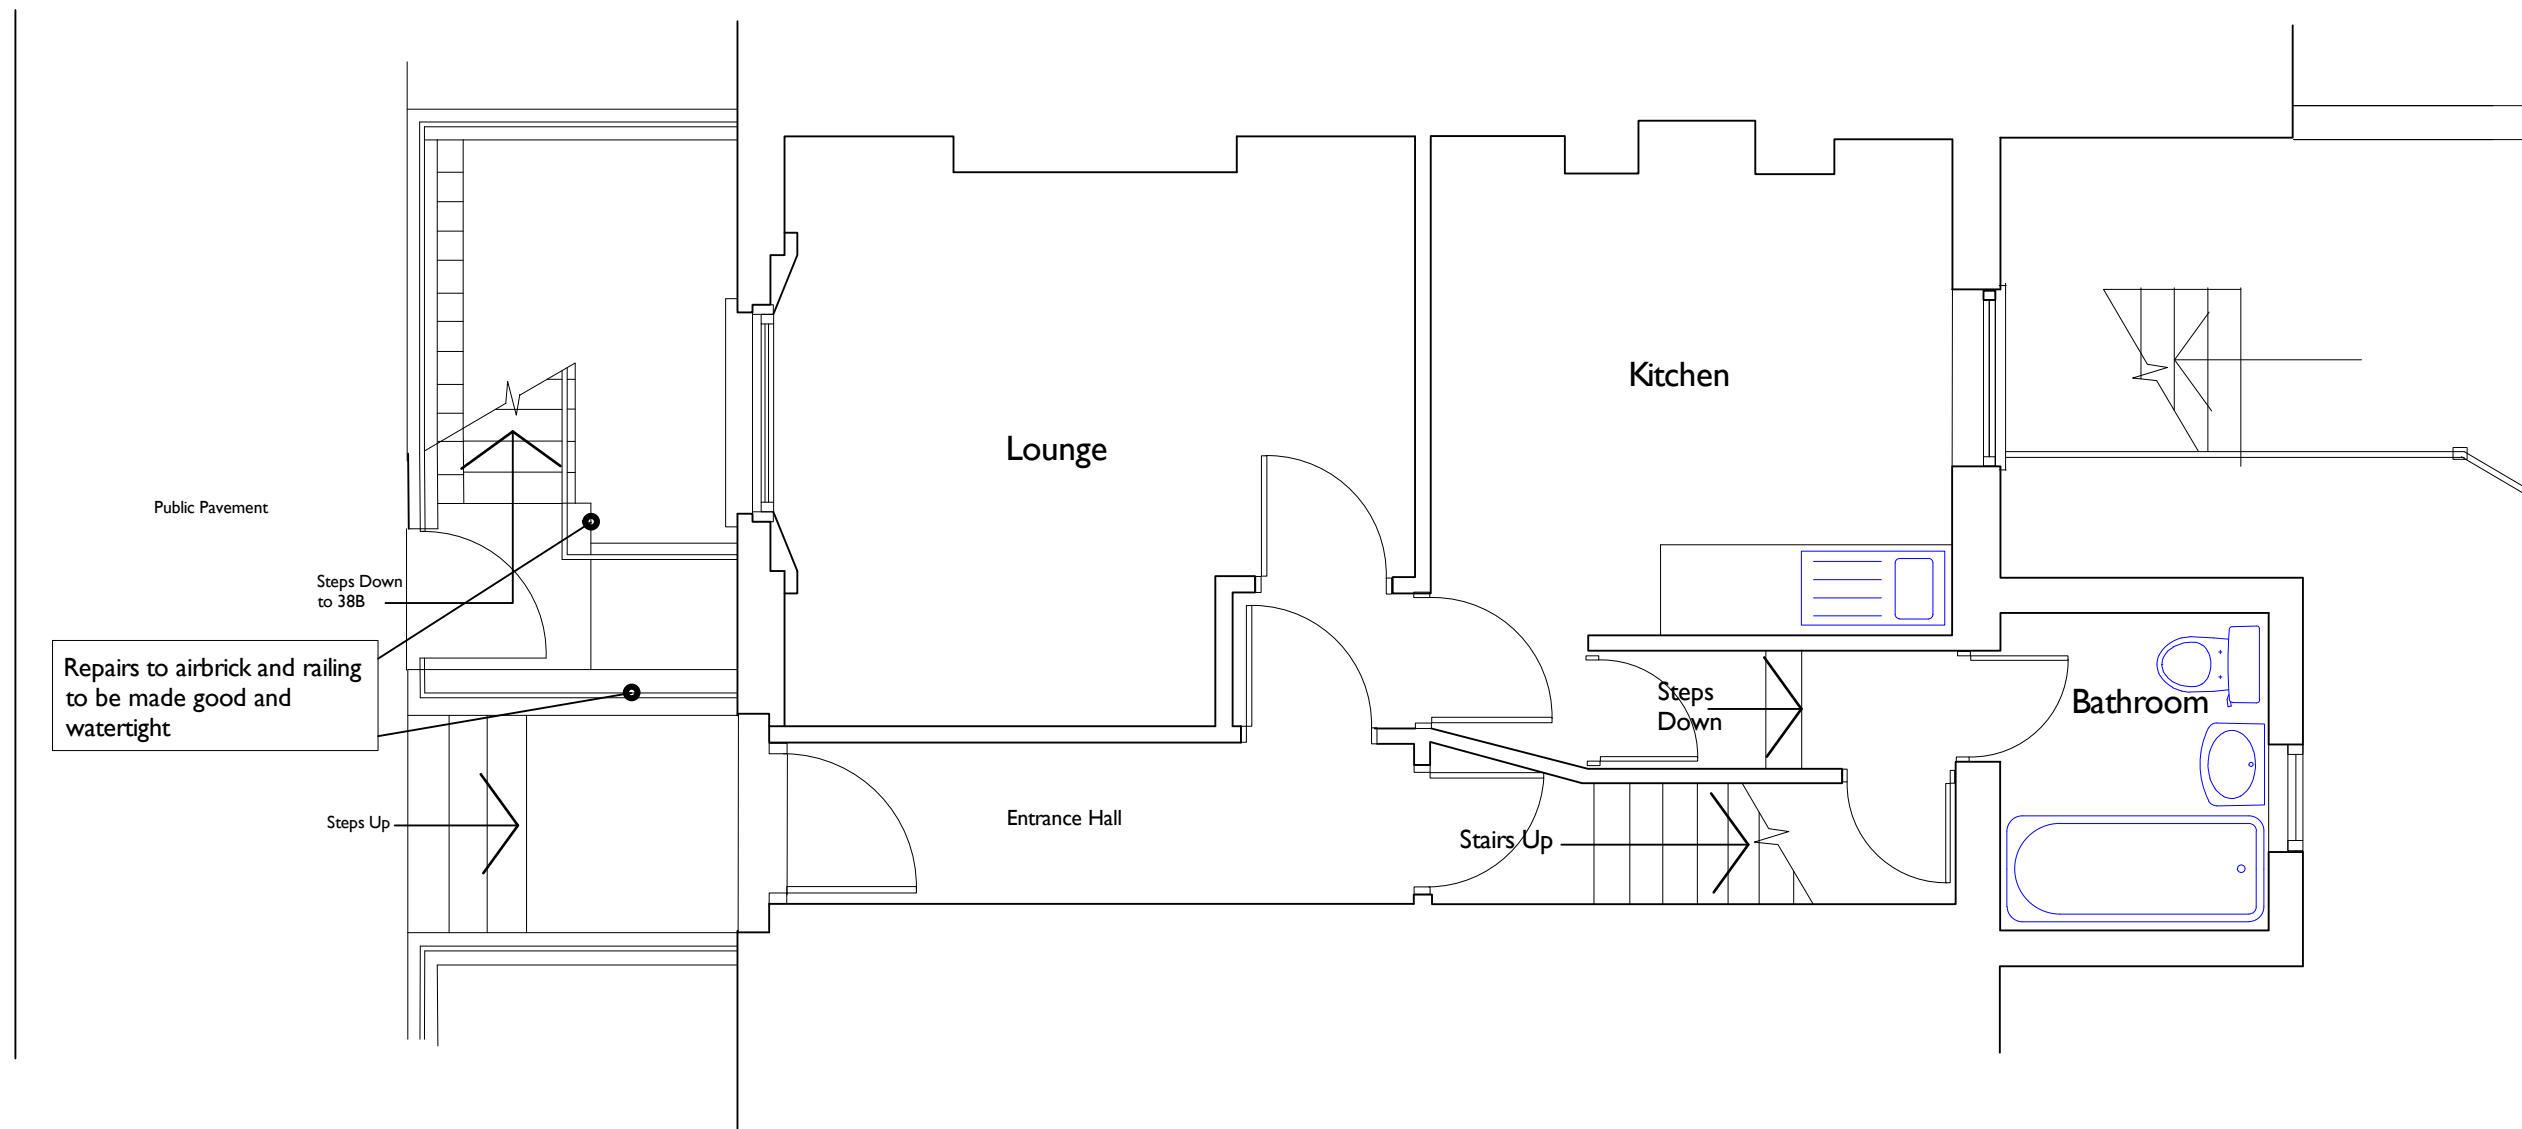

Ground Floor

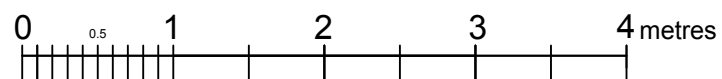

Scale 1:50

Status  
PROPOSED

**JGPS** | architecture

Hangar 1  
Redhill Aerodrome  
Kings Mill Lane, Redhill RH1 5JY

38, Calthorpe Street  
London WC1X 0JZ

Title  
Ground Floor

Scale 1:50  
@A3  
Drawn AW

Date Sept 2021  
Checked

Dwg. no. JGPS/38CAL/101  
Rev.