

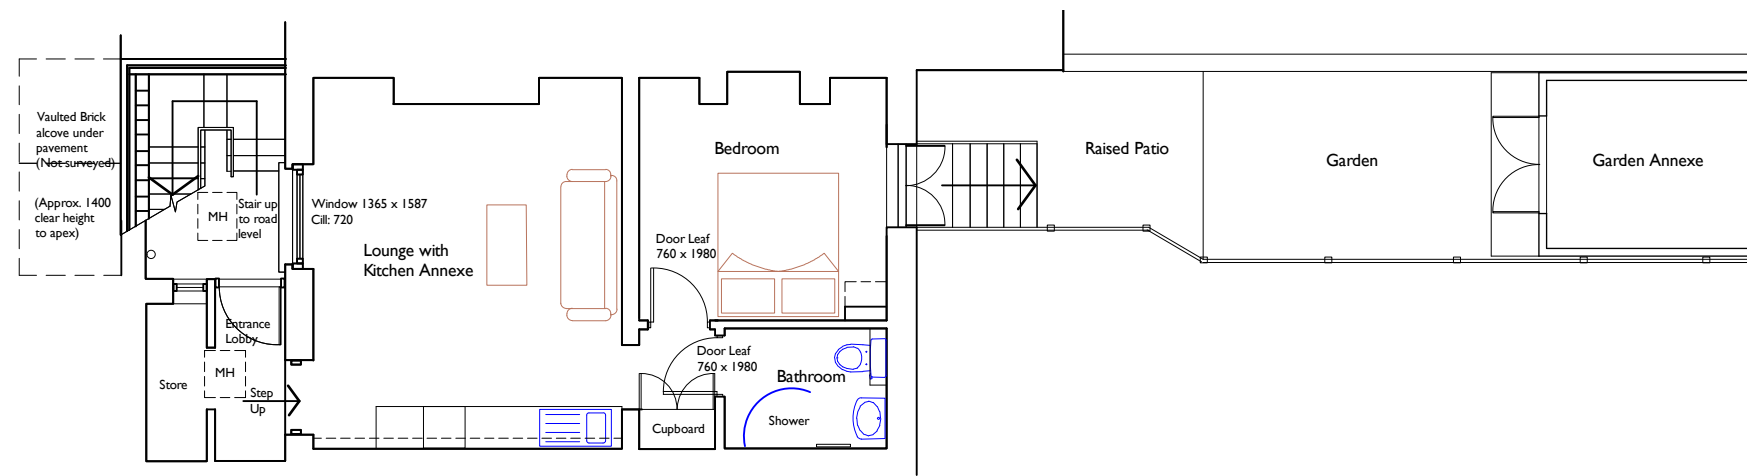


**Basement**

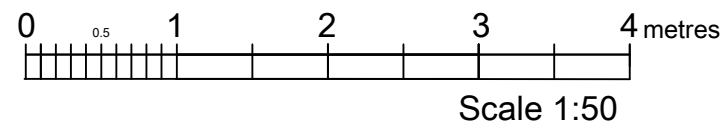

**Basement and Rear Garden**

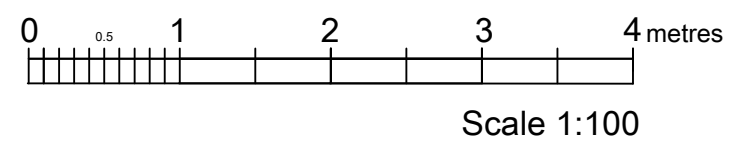

Notes: All works on boundaries to be subject to Party Wall Awards with adjoining neighbours.

All dimensions are approximate and should be checked on site

Status  
Survey

**JGPS | architecture**

Hangar 1  
Redhill Aerodrome  
Kings Mill Lane, Redhill RH1 5JY

38, Calthorpe Street  
London WC1X 0JZ

Title  
Basement Floor

Scale 1:50, 1/100  
@A3

Drawn  
AW

Date  
Sept 2021

Checked

Dwg. no.  
JGPS/38CAL/001

Rev.