
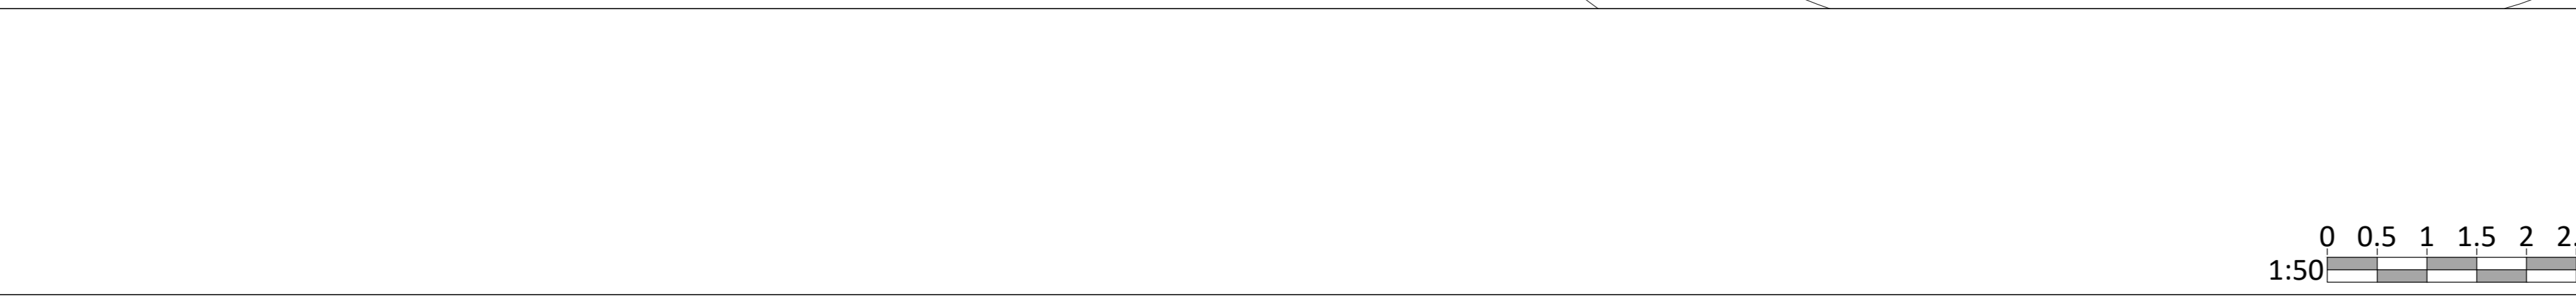


PROPOSED SWIMMING POOL WING EXTENSION

General Notes:
 Report all errors, omissions and discrepancies.
 Verify all dimensions on site before commencing any work on site or preparing any shop drawings.
 All materials, components and workmanship are to comply with the relevant British Standards, Codes of Practice and appropriate manufacturers' recommendations that from time to time shall apply.
 This drawing and design remains the property of SIAW and may not be reproduced in any way without prior consent.

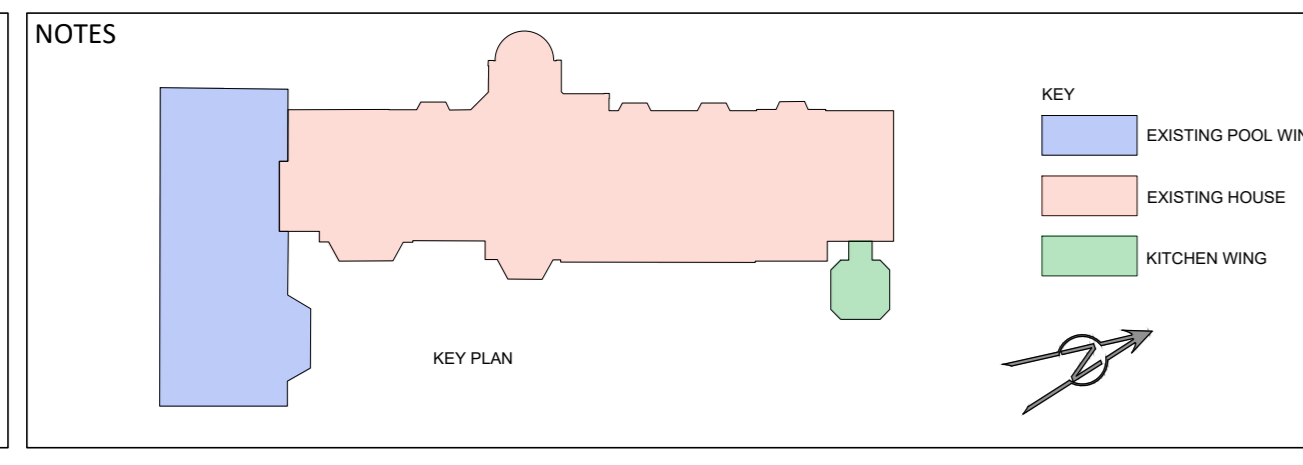

No.	Date	REVISION

PROJECT
 THE ELMS
 COLUMBAS DRIVE
 SPANARDS ROAD, LONDON NW3 7JD

CLIENT
 ELMS NOMINEES LIMITED

ZONE	DISCIPLINE	STATUS
LEVEL	ARCHITECTURE	PLANNING
CAD FILE	DRAWING NUMBER	REVISION
	TE21-A-351	
JOB NO.	XREF FILE	
	CU/SB	
DRAWING TITLE		
	POOL WING	
SCALE	DATE	DRAWN
1:50	01/10/2021	
	CHECKED	
	BH	

SI ILAN ARCHITECTURAL WORKSHOP

Winston House, 359 Regents Park Road, London, N3 1DH
 T. 020 8346 0628 E. info@siaw.co.uk W. www.siaw.co.uk

PROJECT TITLE THE ELMS

A0 SHEET