

General Notes:

consent.

Report all errors, omissions and discrepancies. Verify all dimensions on site before commencing any work on site or preparing any shop drawings. All materials, components and workmanship are to comply with the relevant British Standards, Codes of Practice and appropriate manufacturers' recommendations that from time to time shall apply. this drawing and design remains the property of SIAW and may not be reproduced in any way without prior

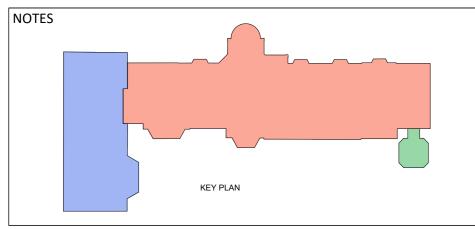

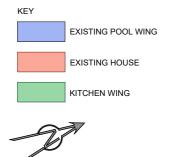


GLASS STRUCTURE WITH THIN METAL STRUCTURAL FRAME AND SUBFRAMES, T.B.C. BY SPECIALIST GLAZED PIVOT DOORS ETCH PATTERN TO THE 4 ANGLE FACETS, TO MATCH EXISTING WINDOWS LEADED PANES Ground Floor Level 0 _____ VOID VOID FOR SERVICES GRAVEL INFILL, LAID TO FALLS, LAND DRAIN AT BASE RETAINING WALL Basement LAND DRAIN 750MM DIG FROM THE SOIL LEVEL; INFILL BACK WITH PEBBLES TO MATCH CONCRETE BASE AND FOUNDATIONS BY S.E. ELSEWHERE AND CREATE BANKS AROUND THE WELL.





127540

124800

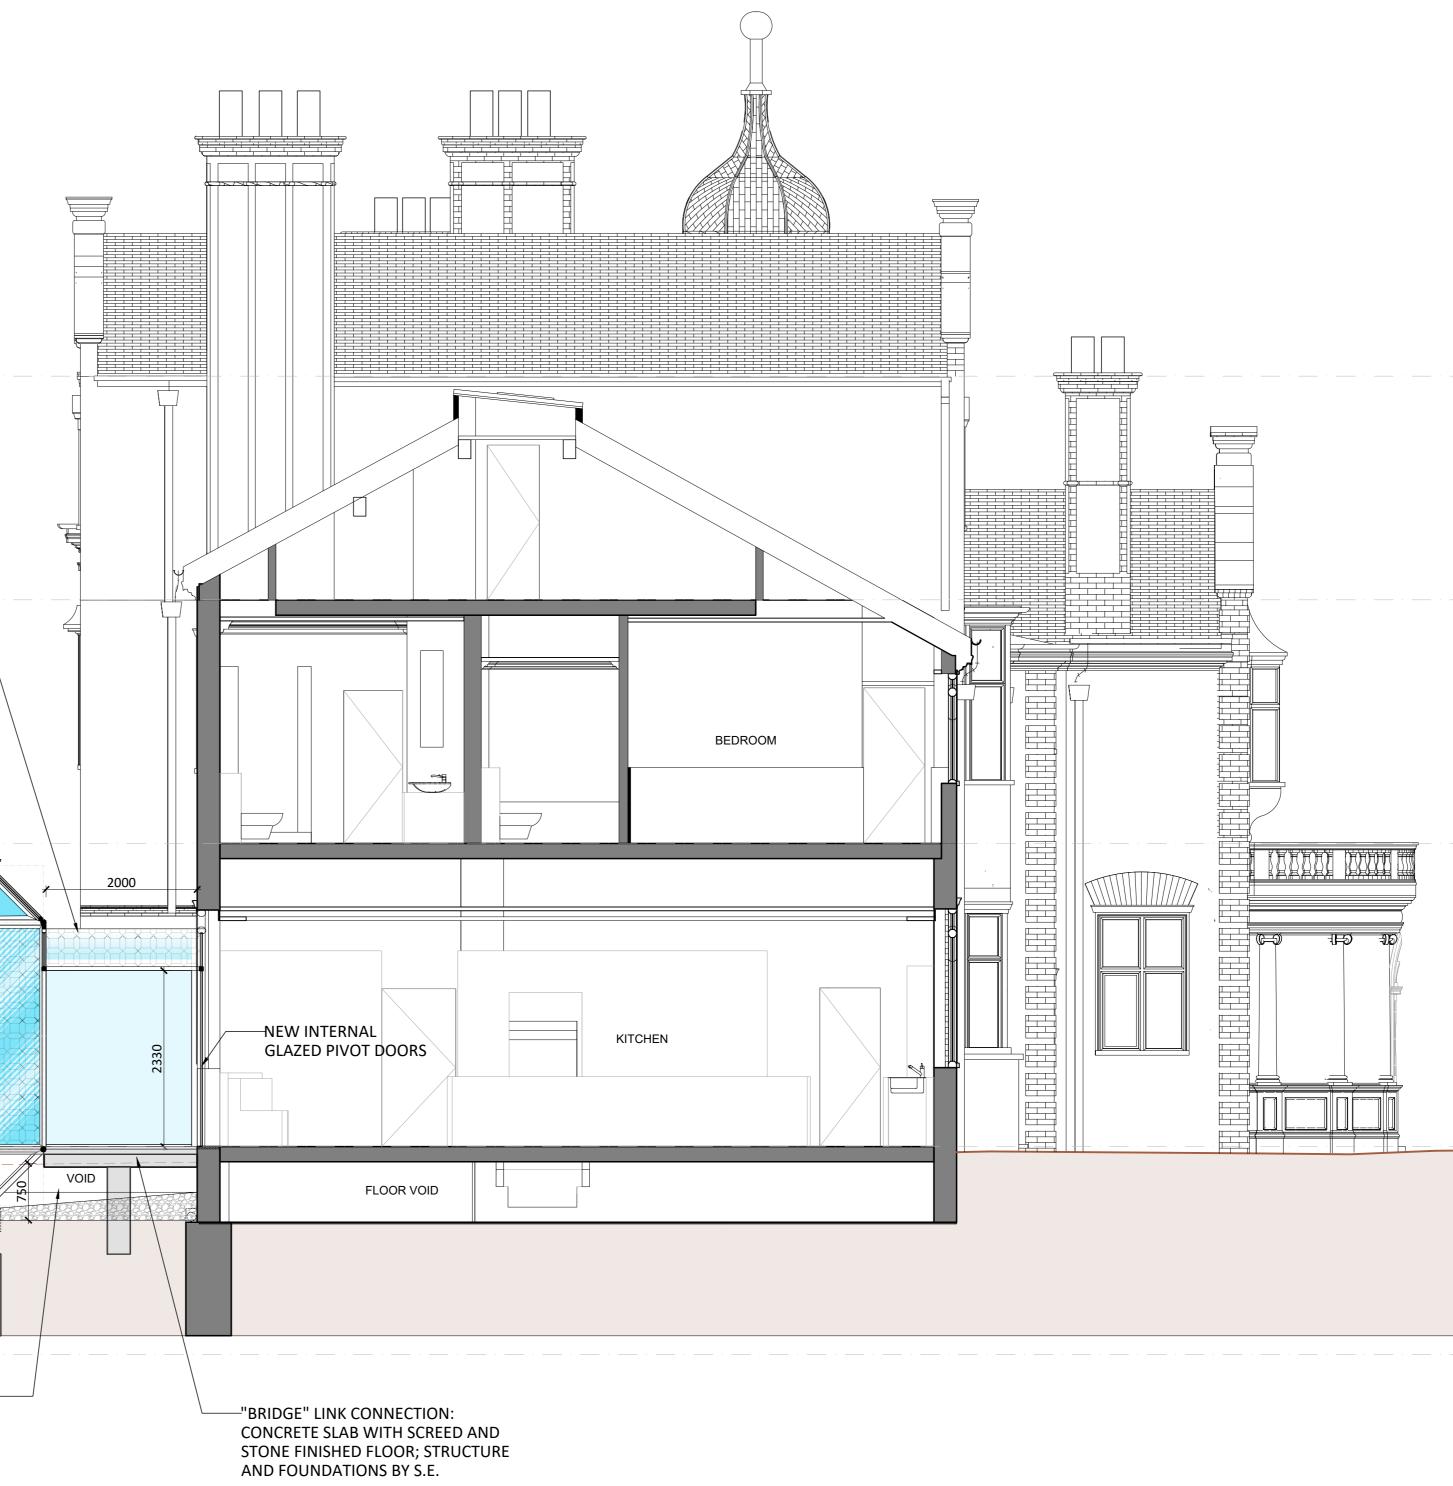

NORTH-EAST - KITCHEN WING - SECTION H-H

0 0.5 1 1.5 2 2.5	Rev Date Initials REVISION	PROJECT THE ELMS COLUMBAS DRIVE SPANIARDS ROAD, LONDON NW3 7JD	ZONE A LEVEL A	DISCIPLINE ARCHITECTU DRAWING NUM A-803		STATUS PLANNING REVISION
		CLIENT ELMS NOMINEES LIMITED	CAD FILE JOB NO.	TE21	XREF FILE CI/SfB	
			DRAWING TITLE PROPOSED SECTION H-H KITCHEN EXTENSION			
1:50			SCALE 1:50	DATE 26/10/2021	DRAWN DM	CHECKED BH



PROJECT TITLE THE ELMS