



PROPOSED SIDE ELEVATION VIEW A
SCALE: 1/100

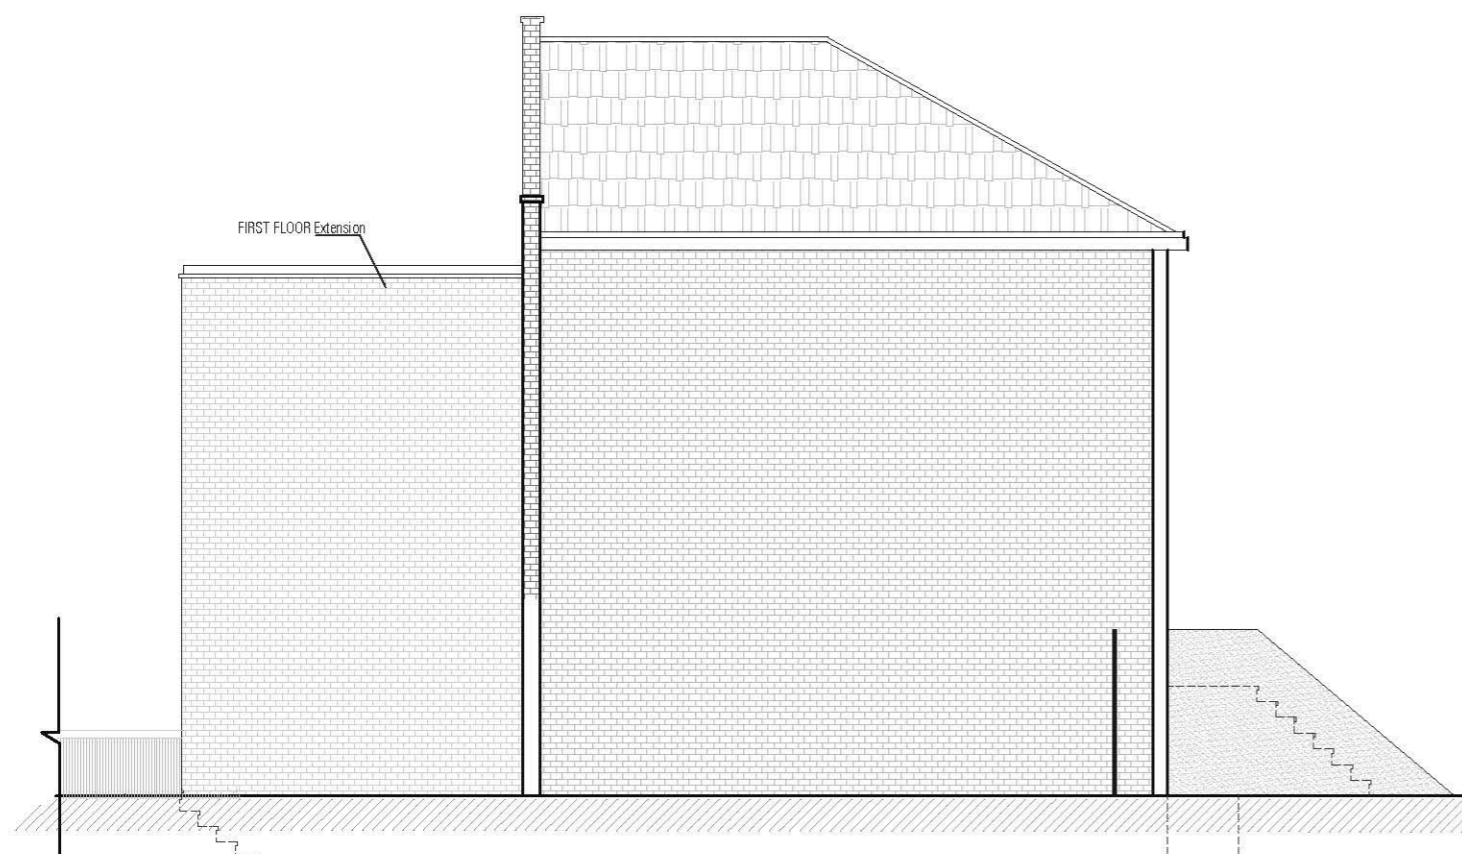


PROPOSED FRONT ELEVATION
SCALE: 1/100



PROPOSED SIDE ELEVATION VIEW B
SCALE: 1/100

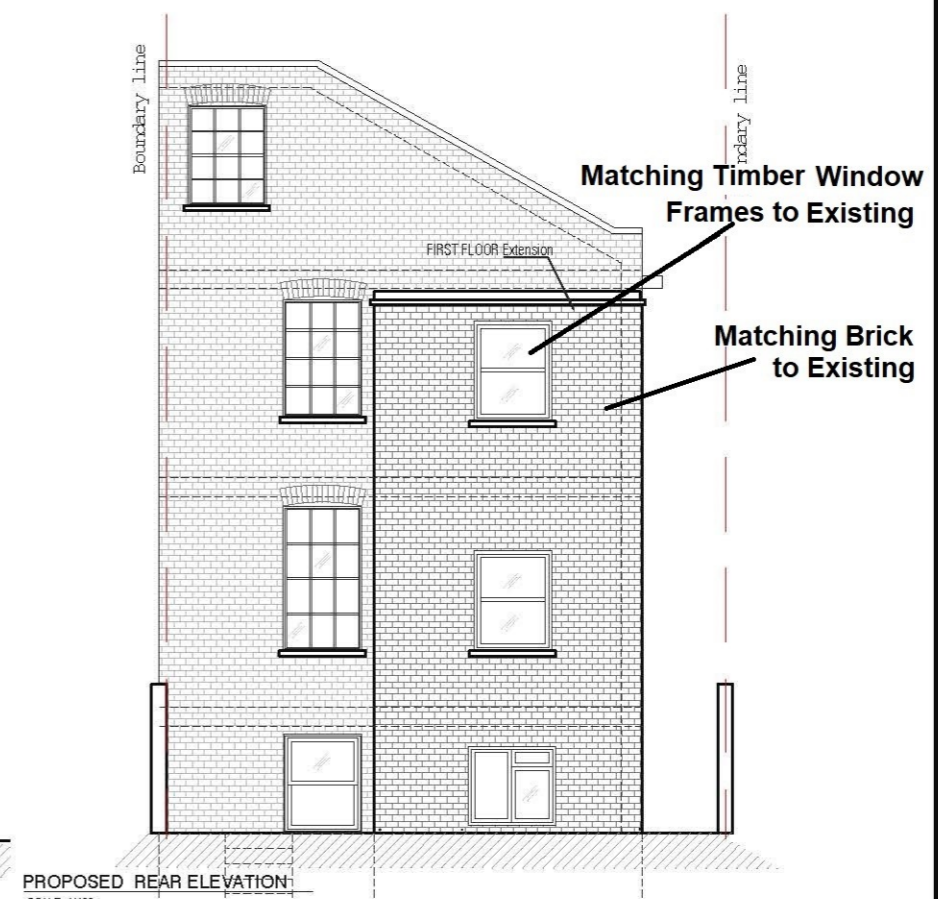

PROPOSED REAR ELEVATION
SCALE: 1/100

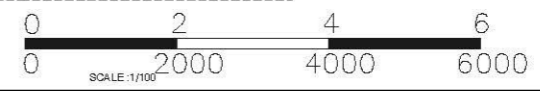

General Notes

Project Title:

PROPOSED ELEVATION

This drawing is the copy right of 1st construction(uk)Ltd and may not be amended, copied or reproduce without written permission. No liability will be accepted for amendments made by other person.

Do not scale off the drawings (scale only for planning purposes).

No.	Revision/Issue	Date

1st CONSTRUCTION (UK) LTD
 Ali Shir Mohammadi
 Director
 568 Finchley Rd, London, NW3 7RN

Project Name and Address
Krishna LINGAM
 58B .ST Pancas way
 London NW1 ORB

Project
2021NW1ORB .6.REV1
 Date
SEP 2021
 Sheet
A3