


General Notes:
 All dimensions are in millimeters unless noted otherwise.
 All dimensions to be verified on site.
 For any discrepancies and omissions, it is recipient's responsibility to verify the same specifically with the designer.
 The copyright of this drawing is held by Statim Build. No unauthorized use or copies are permitted without our consent.




Statim Build
 Ealing House,
 33 Hanger Lane,
 London, W5 3HJ
 Contact: 0207 459 4194
 Email: support@statimbuild.com

Client:
 Bin He
 Project Title:
 CONVERSION OF SOUVENIR SHOP TO BUBBLE TEA SSHOP
 Project Address:
 229 Camden High Street,
 London NW1 7BU, UK
 Client ID:
 1760605467


Drawing Title	Date: 26.11.2021
Block Plans	
Scale	A3
1:500	
Drawn By: FK	Checked By: SM
Approved By: MO	
Drawing No. S21/BH/002	Revisions 00

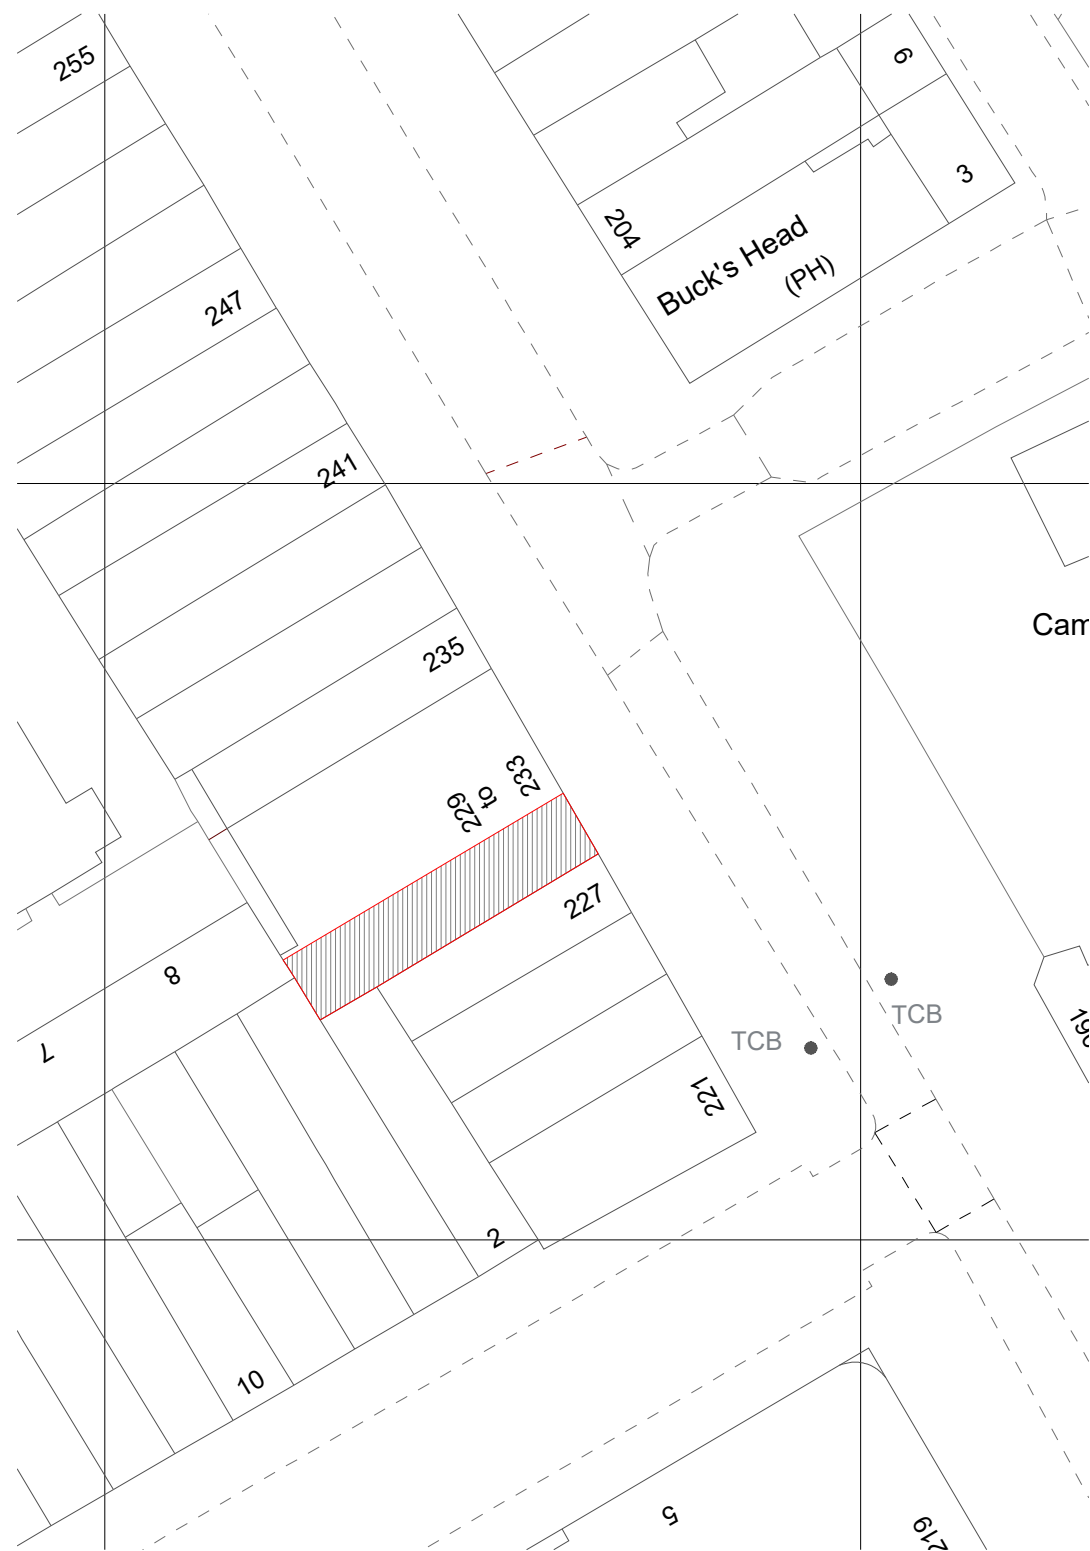

02 BLOCK PLAN

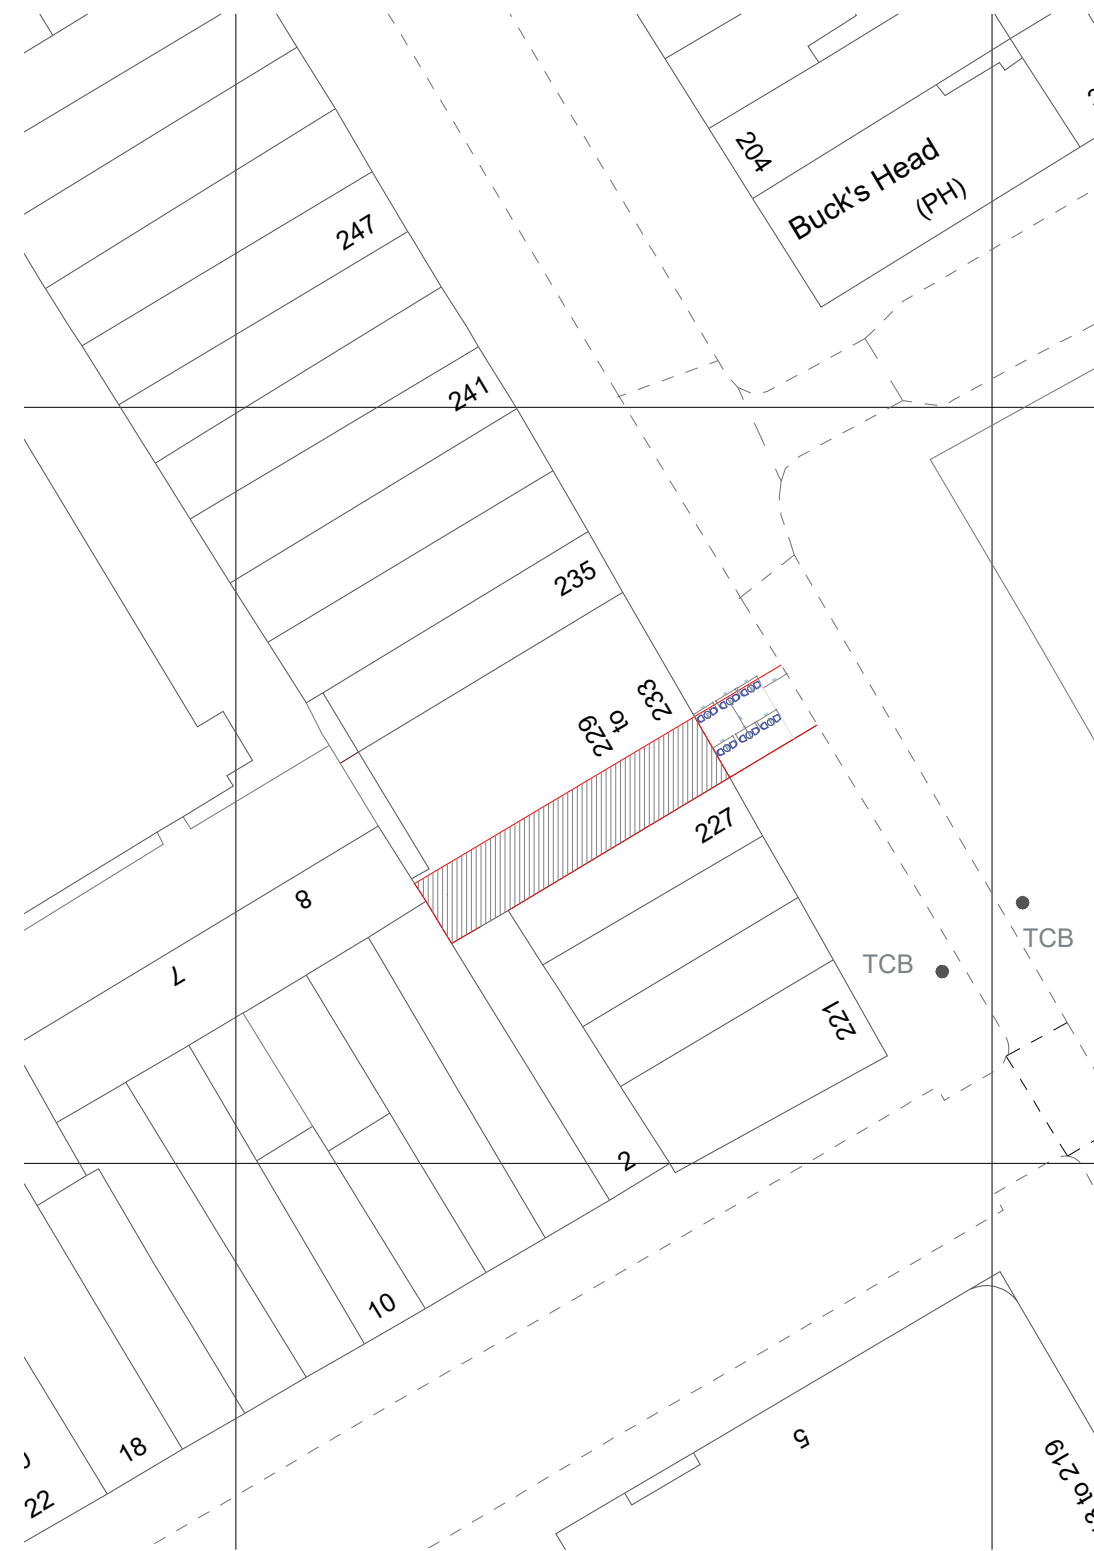

03 PROPOSED BLOCK PLAN

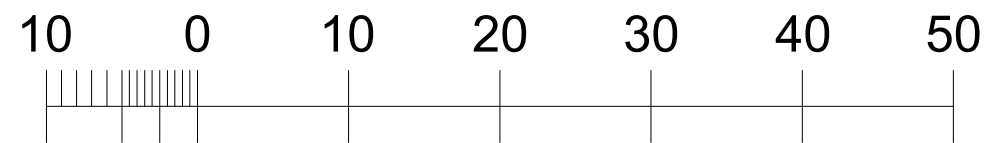

Metres

